



PLAN SHOWING THE EXISTING GROUND FLOOR AND PROPOSED ADDITIONAL FIRST FLOOR R.C.C ROOF RESIDENTIAL BUILDING IN
S.F. NO : 160PART, 166/1PART, SUB DIVISION S.F.NO: 166/2, PATTa NO: 682, SITE NO : 15, DOOR NO: 15/1, TAX ASSESSMENT NO: 1983, AT
WARD : 5, R R NAGAR LAYOUT OF NARASIMHANAICKENPALAYAM TOWN PANCHAYAT, COIMBATORE NORTH TALUK, COIMBATORE.
DTCP APPROVAL REF NO: L.P/ R (C.N) REF NO: 80/2004.

APPLICANT :- Mr. CHANDRAN S/O SHANMUGAM

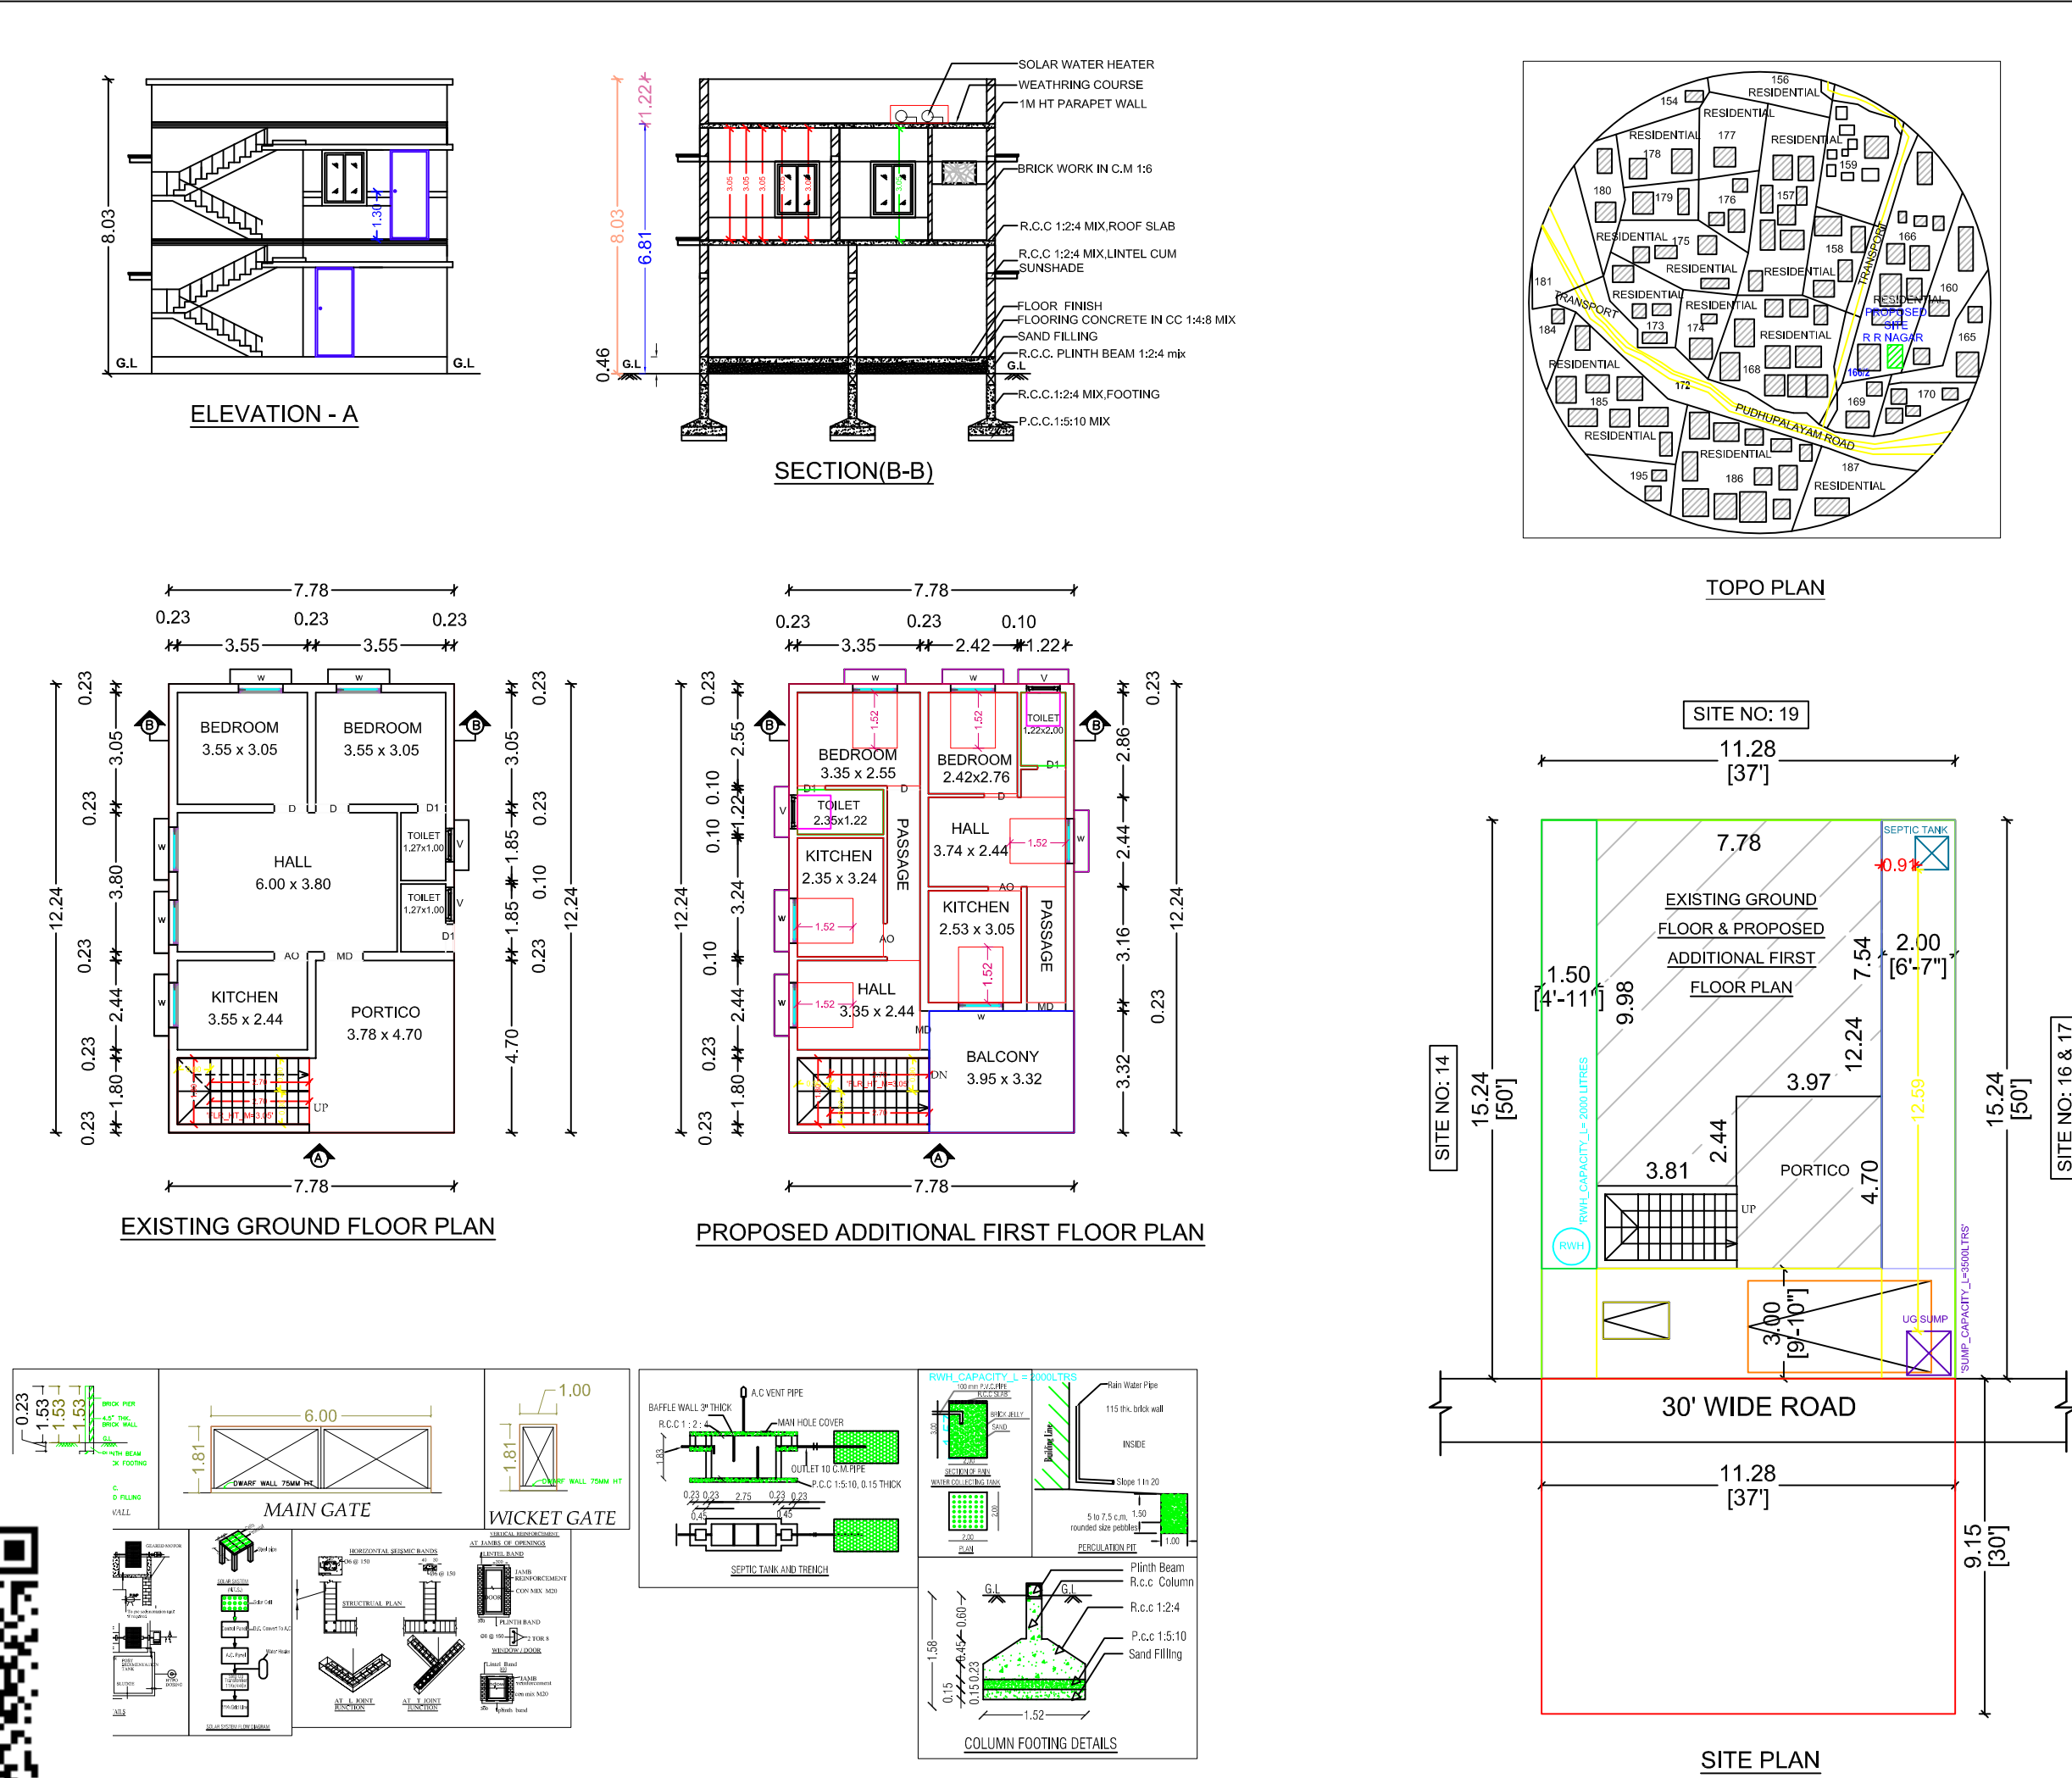


SCALE	
PLAN, ELEVATION & SECTION	- 1"= 8'0"
SITE PLAN	- 1"= 8'0"

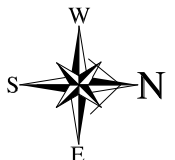

JOINARY DETAILS			
DESCRIPTION	IN FEET	IN M	
M.D MAIN DOOR	3'-6" X 7'-0"	1.06 X 2.13	
D DOOR	3'-3" X 7'-0"	0.99 X 2.13	
D1 DOOR	2'-6" X 7'-0"	0.76 X 2.13	
W WINDOW	4'-0" X 5'-0"	1.22 X 1.52	
V VENTILATOR	3'-0" X 3'-0"	0.91 X 0.91	

AREA DETAILS		
DESCRIPTION	IN sq.ft	IN sq.m
AREA OF THE SITE	1850.00	171.87
AREA OF THE EXI. GROUND FLOOR	1025.00	95.23
AREA OF THE PRO.ADDL . FIRST FLOOR	1025.00	95.23
AREA OF THE OPEN SPACE	825.00	76.64

NOTE
* ALL DIMENSION ARE IN METER.

 APPLICANT

S. CHANDRAN

LBS/ENGINEER
Er.S.B.SARAVANAN,B.E, FIV, M.I.E, C. ENG
L.B.S, LPA REGISTERED
ENGINEER/GR-I/19/03/006
APPROVED VALUER (F-25668), CHARTERED
ENGINEER (M-166284-2)
11/8A, SURYA NAGAR, NSN PALAYAM-641 031
Cell : 9843045459, 9843145459

