


PALANISAMY GR PROPERTY

14.63 M

PLAN SHOWING THE PROPOSED ADDITIONAL CONSTRUCTION OF GROUND FLOOR R.C.C. ROOF COMMERCIAL

BUILDING IN, S.F.NO: 159/2C2, SAMATHUR TOWN PANCHAYAT, ANAIMALAI TALUK, COIMBATORE DISTRICT.

(TAX ASSESSMENT NUMBER : 2097 / 2024-2025)

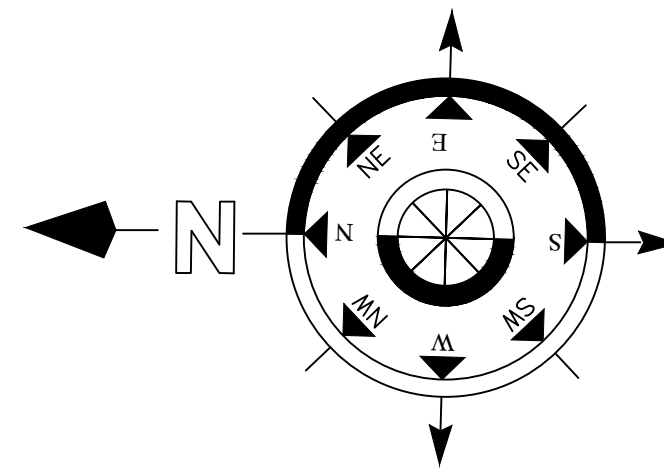

ALL DIMENSIONS ARE
IN METRE

SHEIK NOOR PROPERTY
90.00 M

SIDE OPEN SPACE 6.25M

REAR OPEN
SPACE 60.66M


FRONT OPEN
SPACE 10.67M

14.63 M
POLLACHI TO VALPARI MAIN ROAD


SITE PLAN
(SCALE 1:100)




ELEVATION

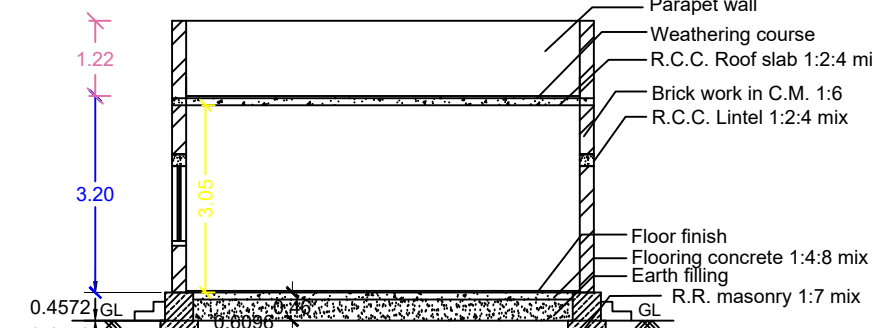

SECTION - AA'

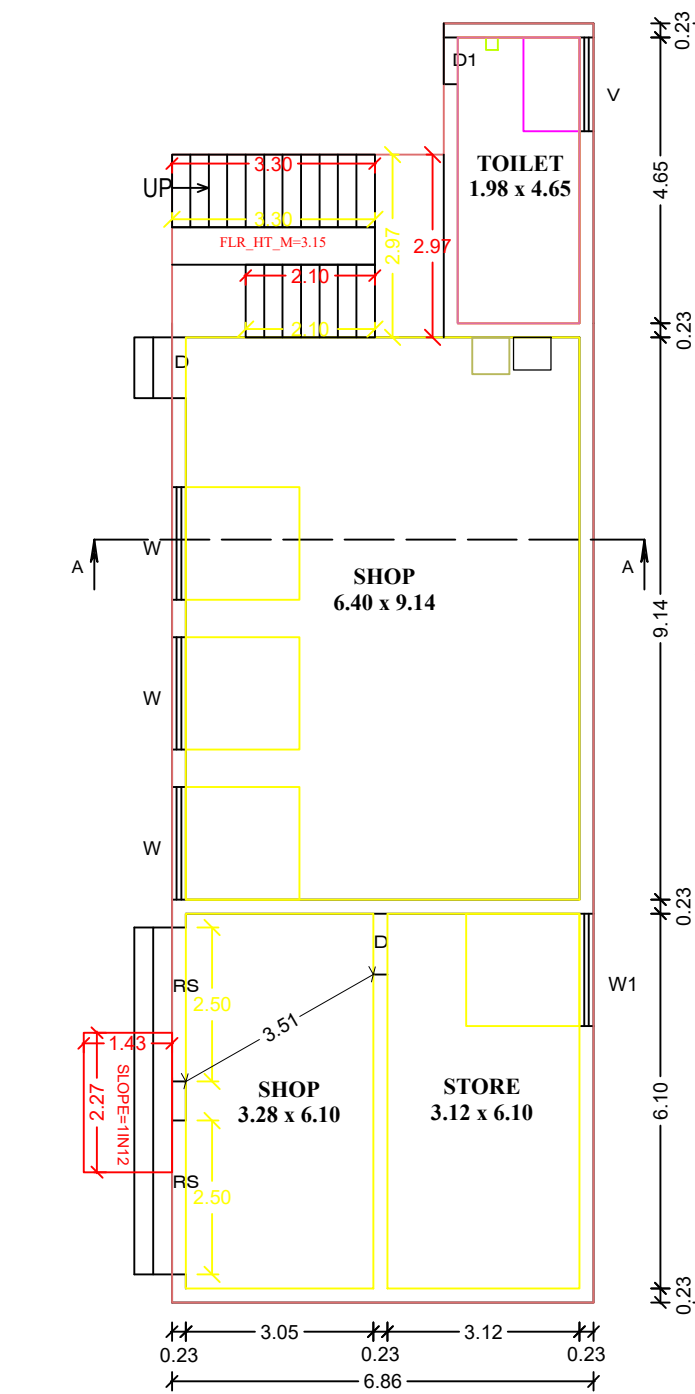


GROUND FLOOR PLAN


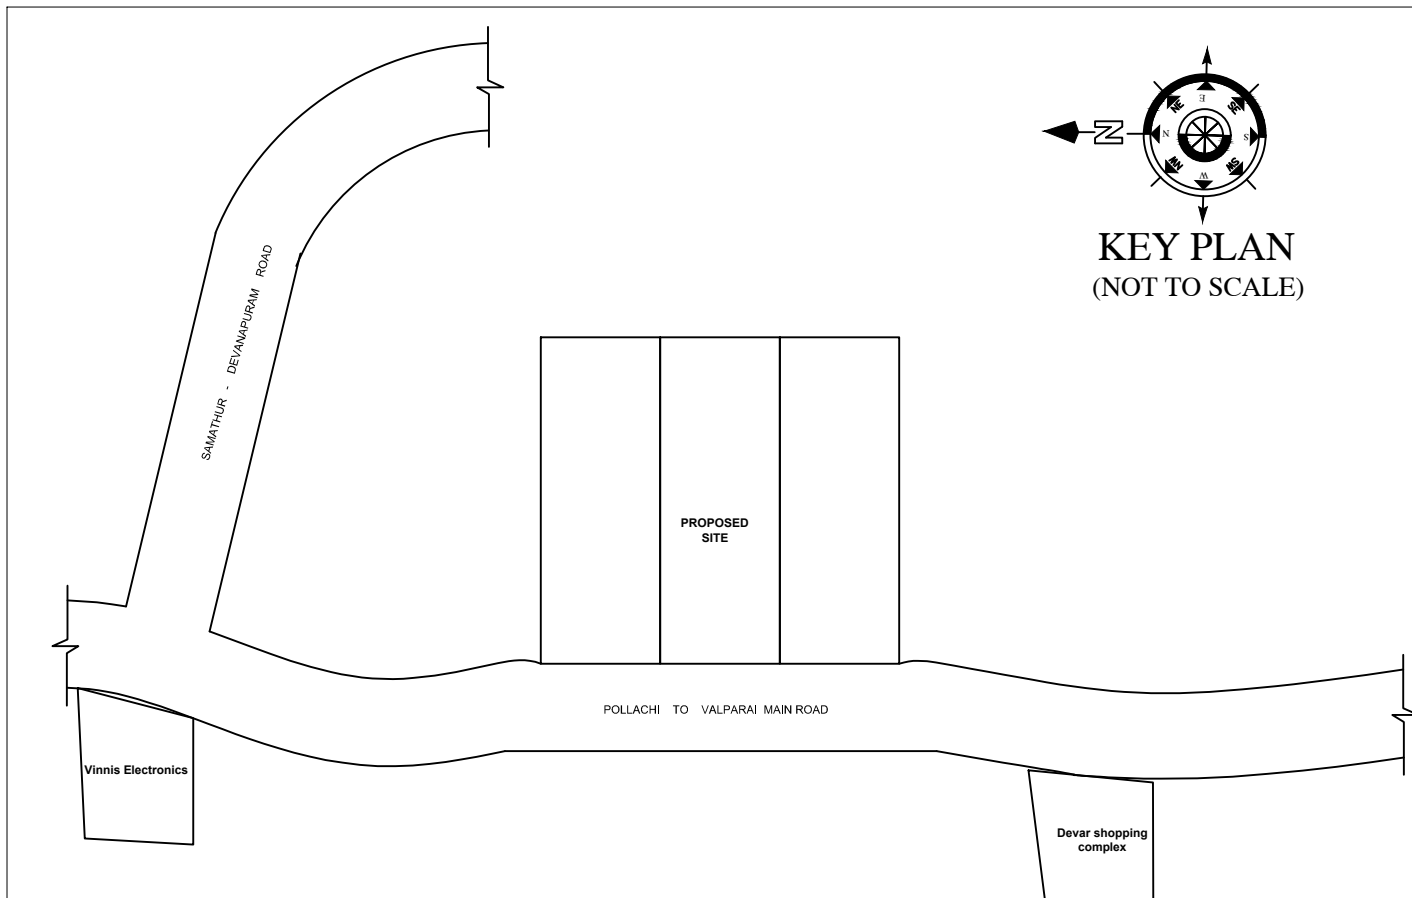


KEY PLAN
(NOT TO SCALE)


DETAILS OF EARTHQUAKE :

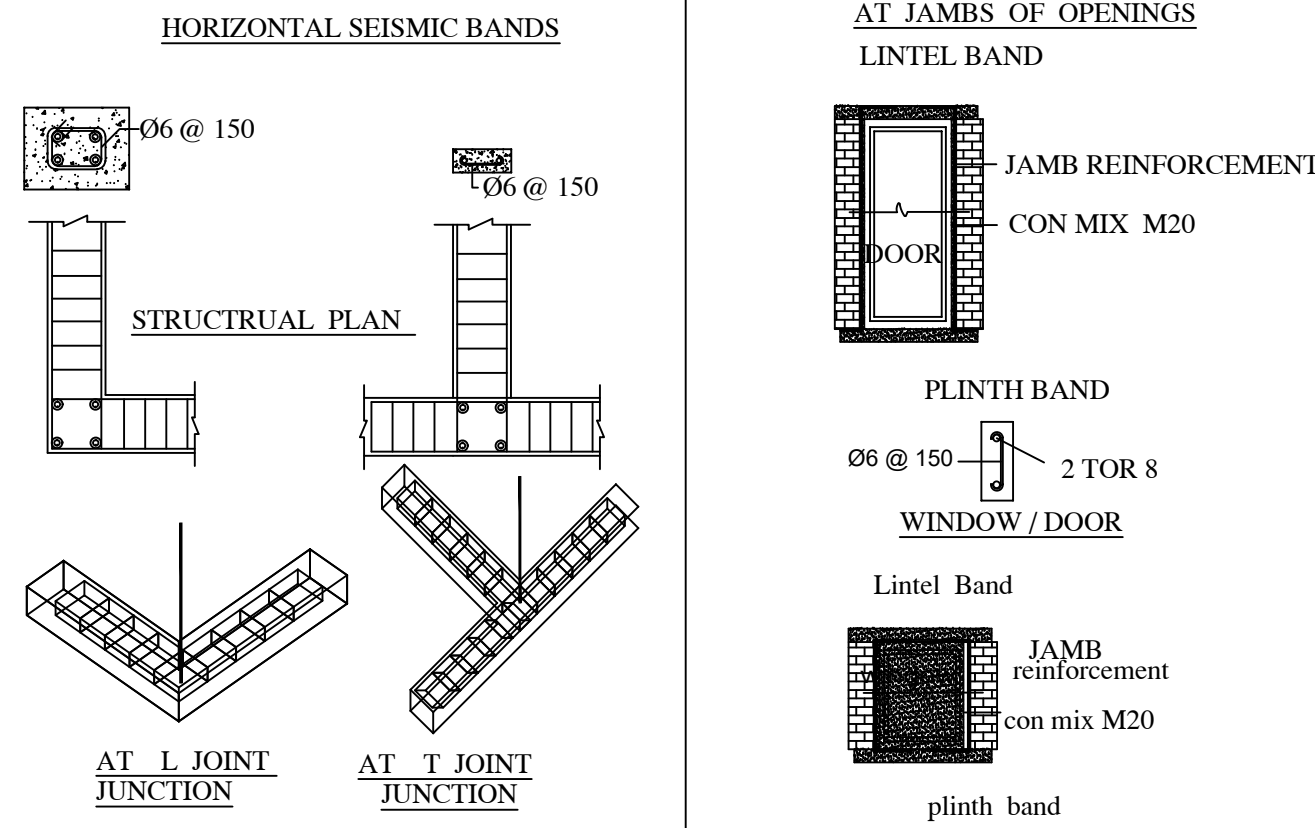

DETAILED DRAWING FOR SEPTIC TANK WITH DISPERSION TRENCH 225
GALLONS CAPACITY OF 1000 LITRES

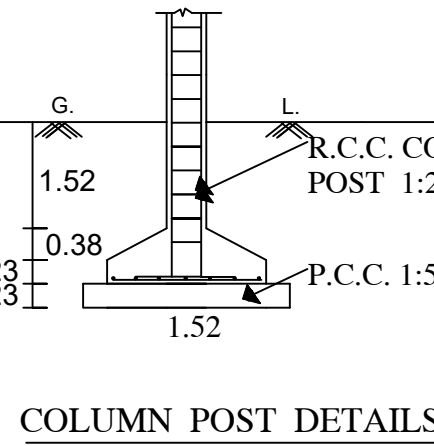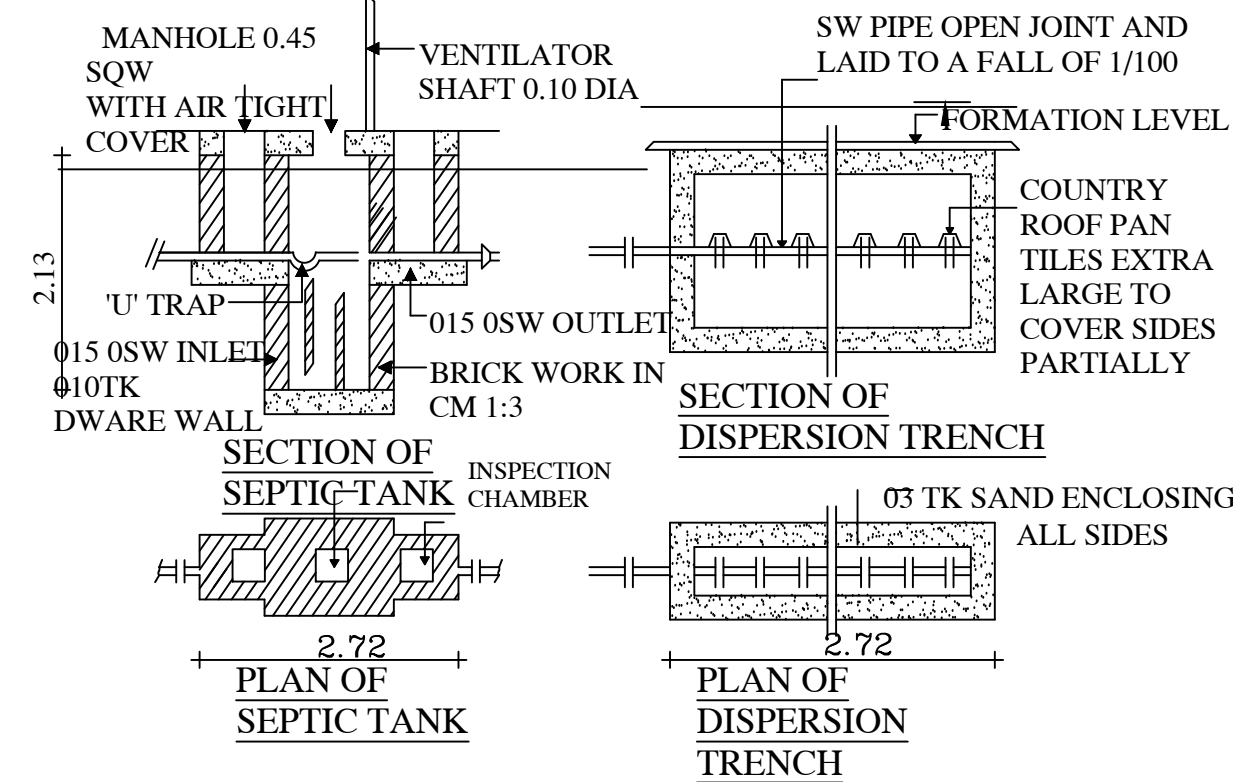


COLUMN POST DETAILS

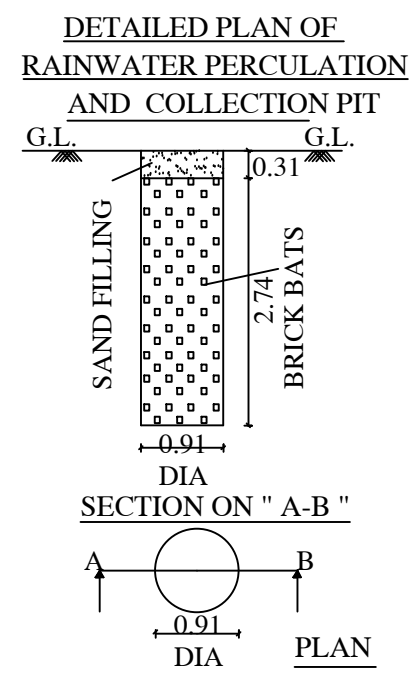


DETAILED PLAN OF
RAINWATER PERCOLATION
AND COLLECTION PIT


RAIN WATER HARVESTING:

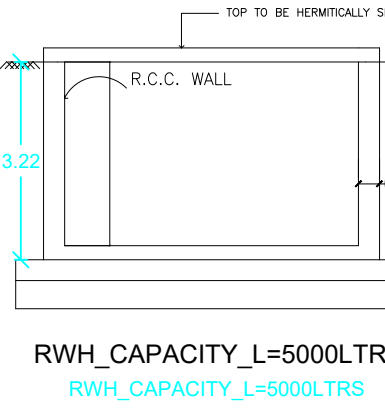

RAIN WATER HARVESTING

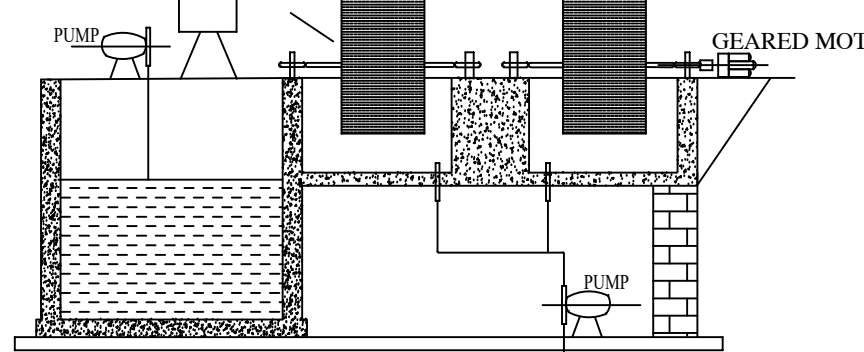


SECTION ON AA'

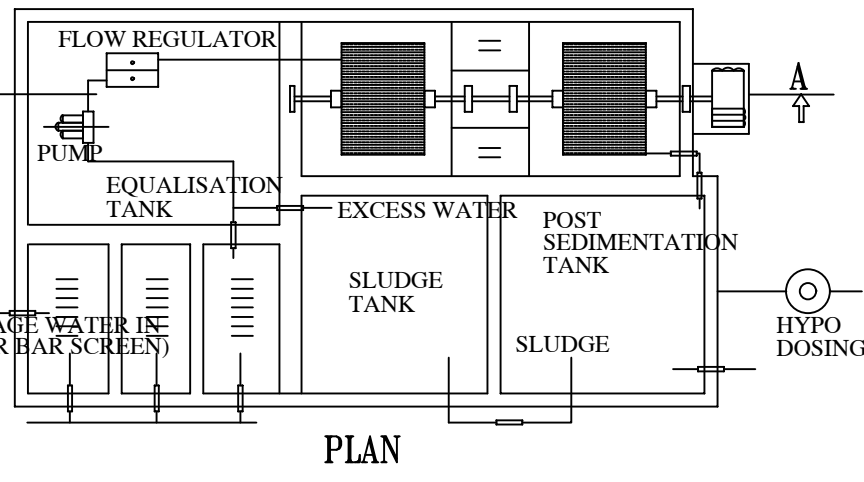


PLAN

SEWAGE TREATMENT PLANT DETAILS

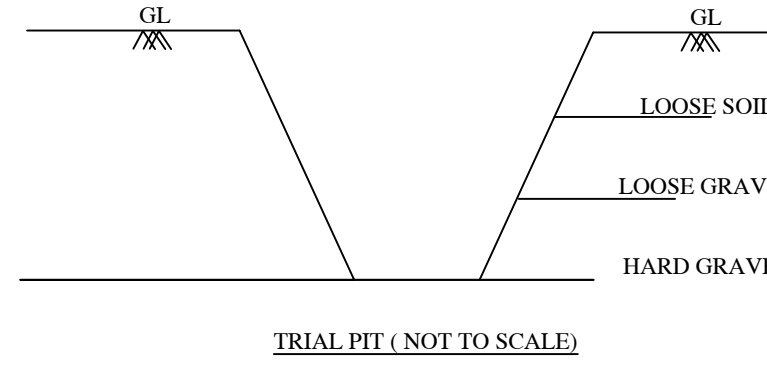


TRIAL PIT (NOT TO SCALE)

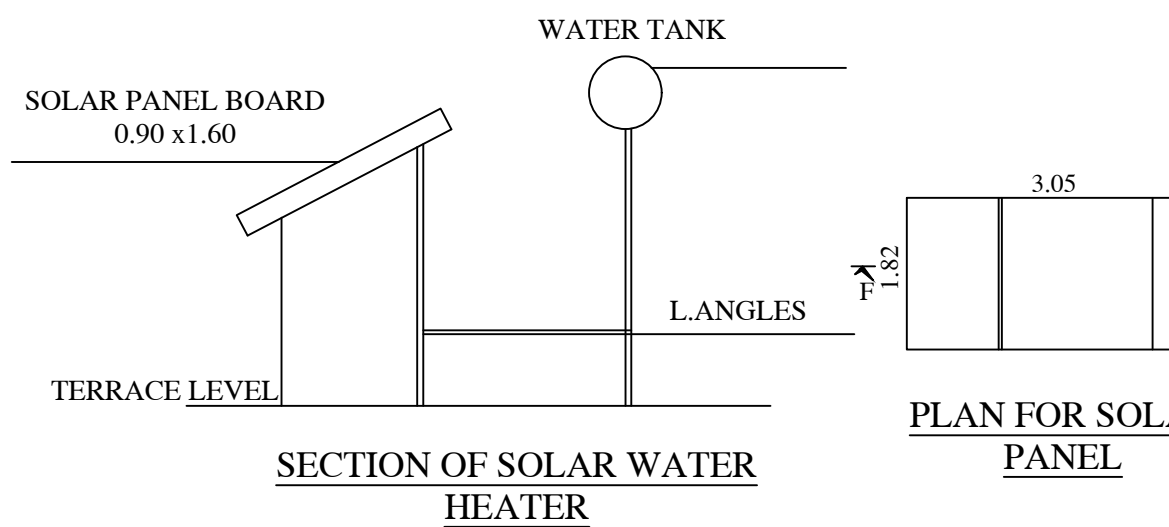

SECTION OF SOLAR WATER
HEATER

STAIRCASE DETAILS
(NOT TO SCALE)

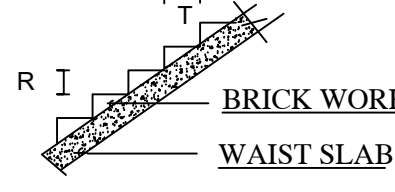

T - TREAD : 0.25M
R - RISE : 0.175 M
W - WIDTH : 1.22M

APPROVAL AUTHORITY

JOINERY DETAILS :-

SYM	JOINERY	SIZE (FT)	SIZE (M)
RS	ROLLING SHUTTER	8'-0" x 7'-0"	2.50 x 2.13
D	DOOR	3'-6" x 7'-0"	1.07 x 2.13
DI	DOOR	2'-6" x 7'-0"	0.76 x 2.13
W	WINDOW	4'-0" x 4'-0"	1.22 x 1.22
V	VENTILATOR	4'-0" x 2'-0"	1.22 x 0.60

AREA DETAILS:-	SQ.FT	SQ.M
AREA OF THE SITE	14173.00	1316.71
AREA OF EXISTING BUILDING	462.00	42.92
AREA OF PROPESED GROUND FLOOR BUILDING	1176.0	109.22
AREA OF PROPESED OUTER TOILET BUILDING	258.55	24.02
AREA OF OPEN SPACE	12276.88	1140.55

N. Thirumala

APPLICANT:-

Er. S. PRABAKARAN, D.C.E.R.E.
Registered Civil Engineer (G-III)
Regn. No. 076/LS/2020/00010
36, R.R. Theatre Road, Pollachi - 642 001.
Mob : 98655 53255

REGISTERED ENGINEER:-