
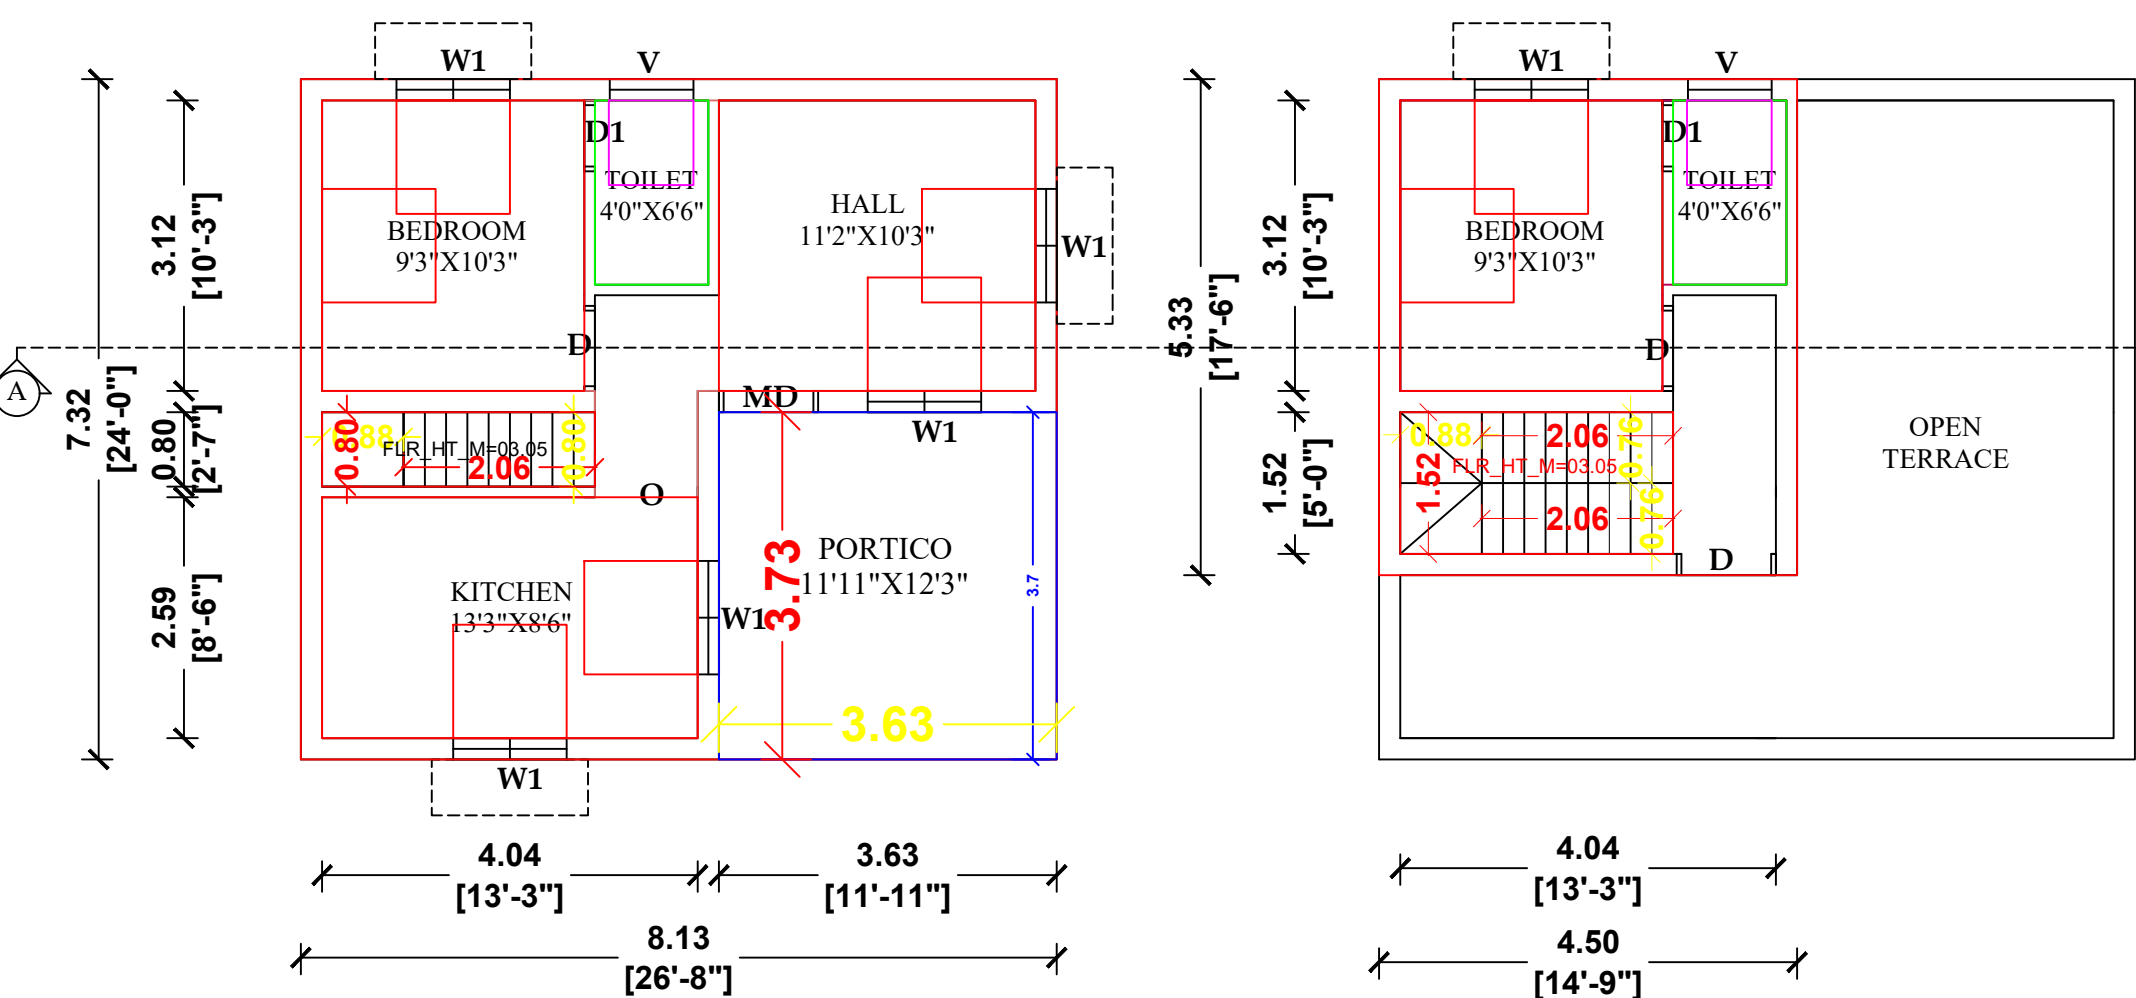



SITE AND DETAILED PLAN SHOWING THE PROPOSED CONSTRUCTION OF R.C.C ROOF
GROUND FLOOR & FIRST FLOOR RESIDENTIAL BUILDING IN SITE.NO:18 (SOUTH EAST PART),
S.F NO:477/1A AT "KRISHNA NAGAR", KAMBAR STREET, VELLALORE TOWN PANCHAYAT,
MADUKKARAI TALUK, COIMBATORE DISTRICT.

APPLICANT : - Mrs. E.R.SURYA, W/O. Mr. K.R.RINOY.



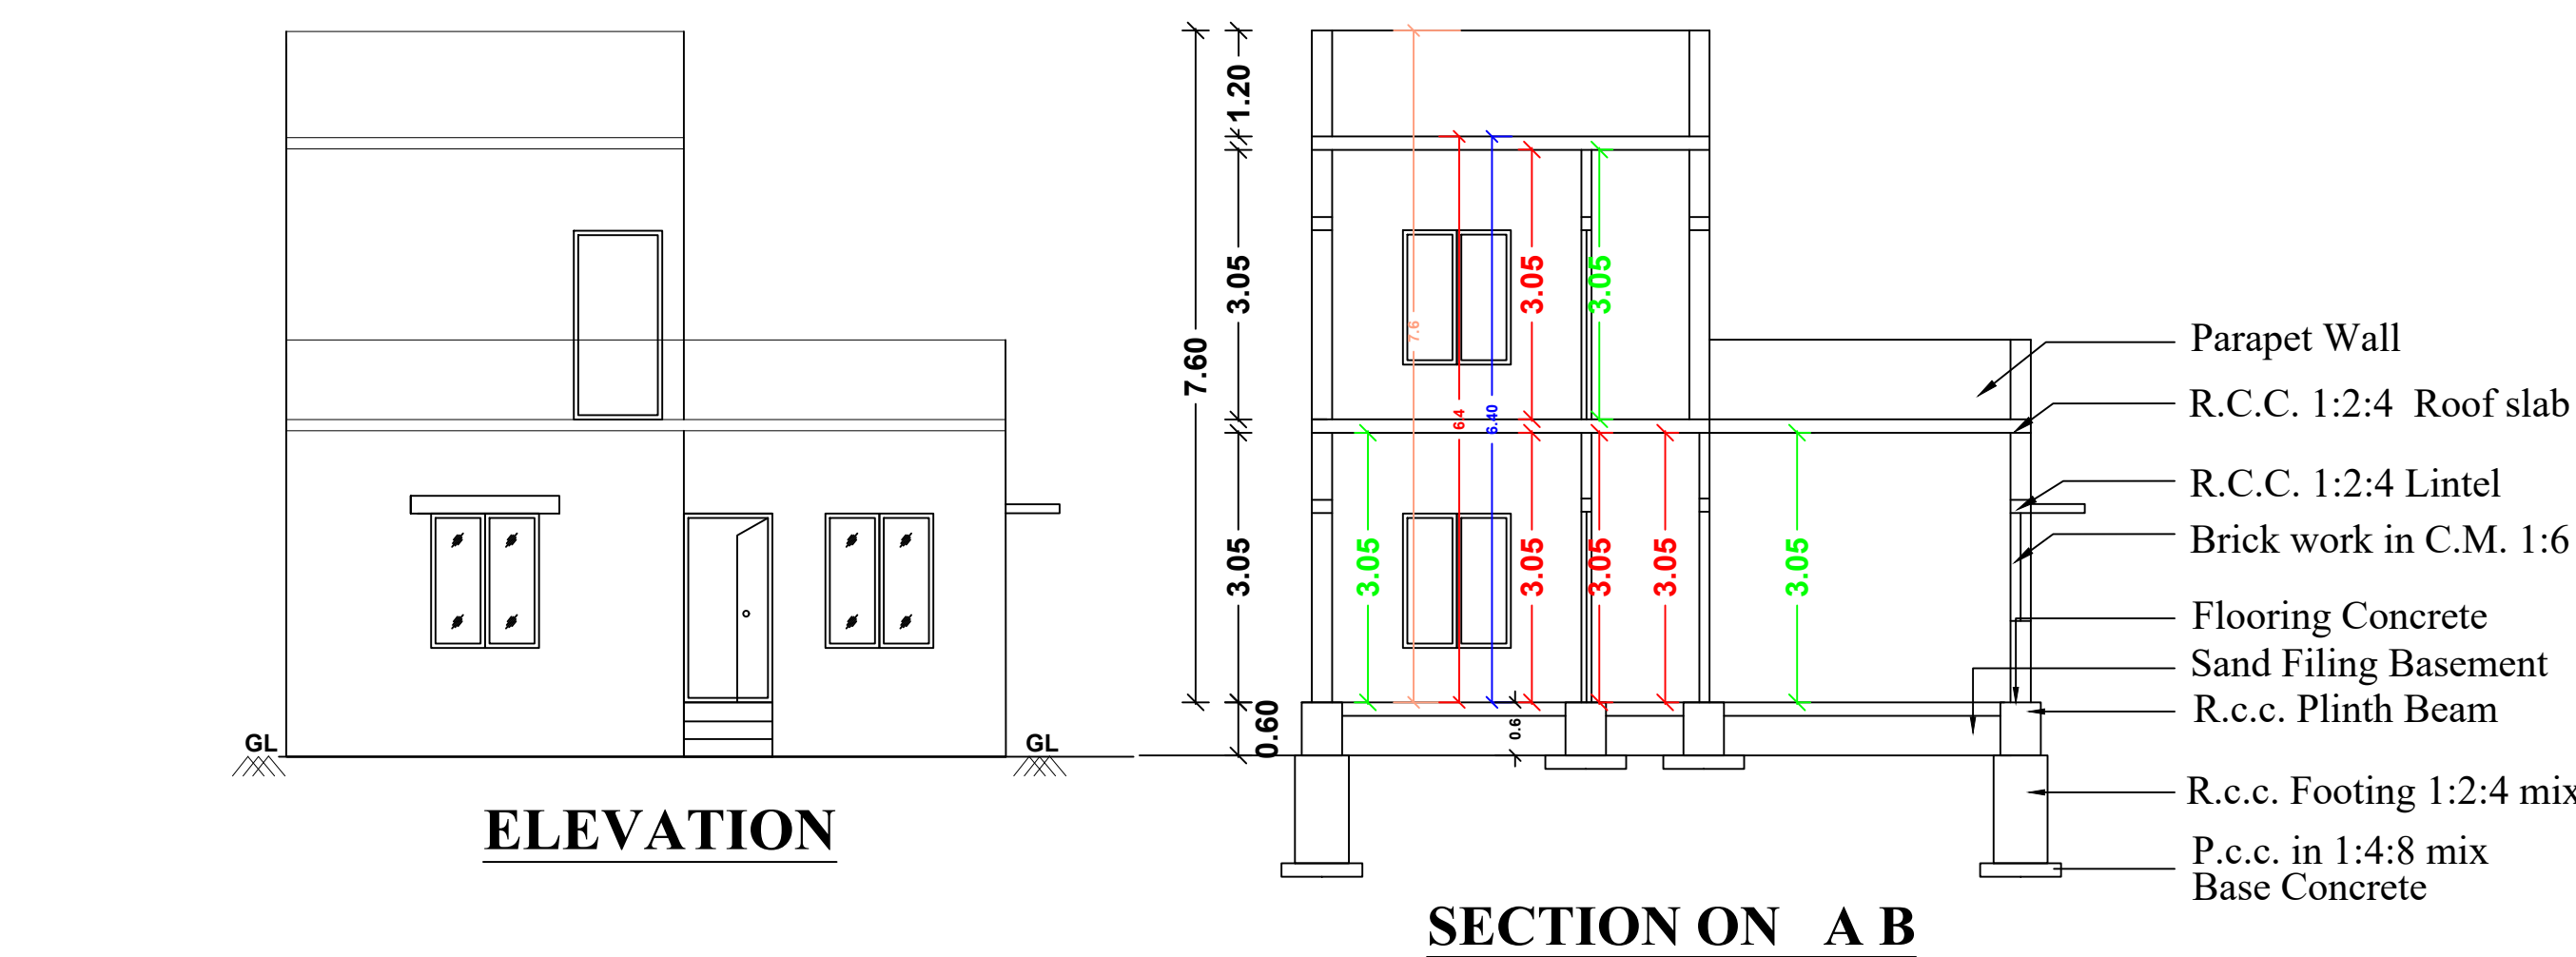


PROPOSED GROUND
FLOOR PLAN



PROPOSED FIRST
FLOOR PLAN

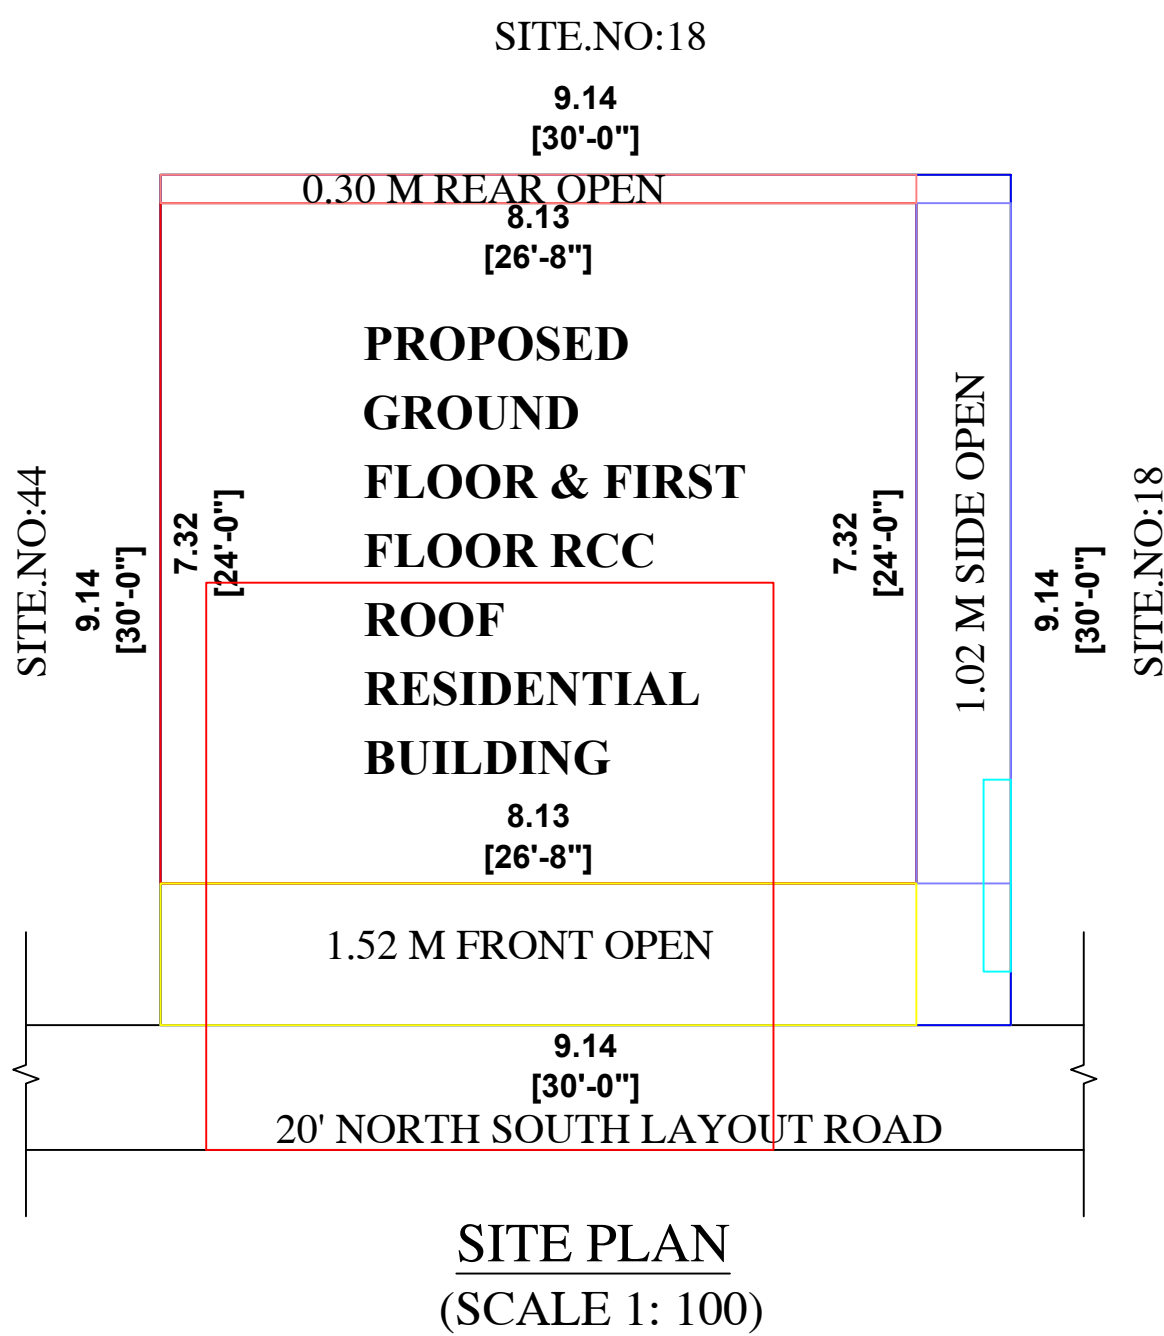

SITE PLAN
(SCALE 1: 100)

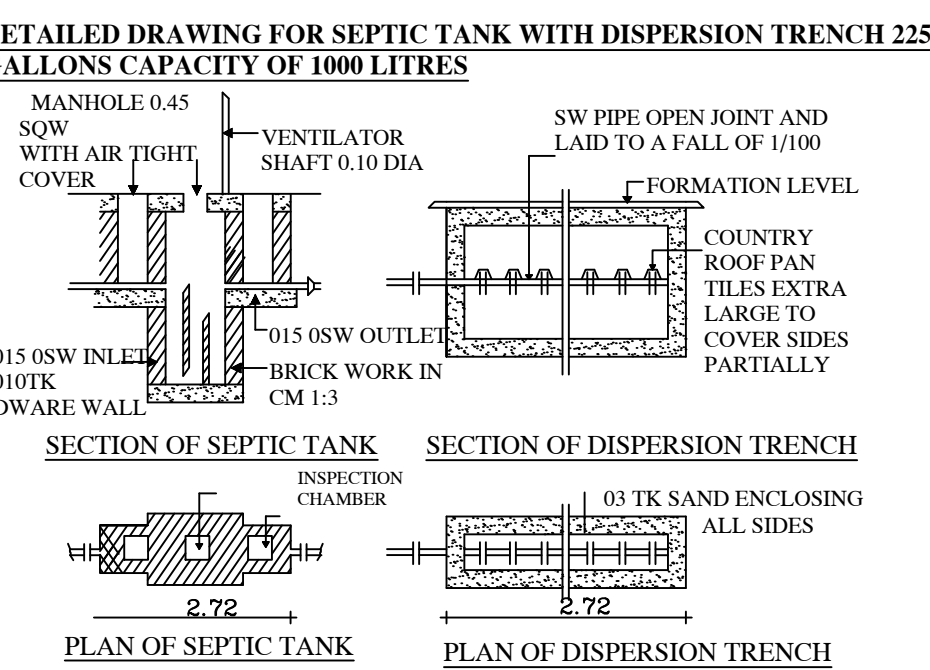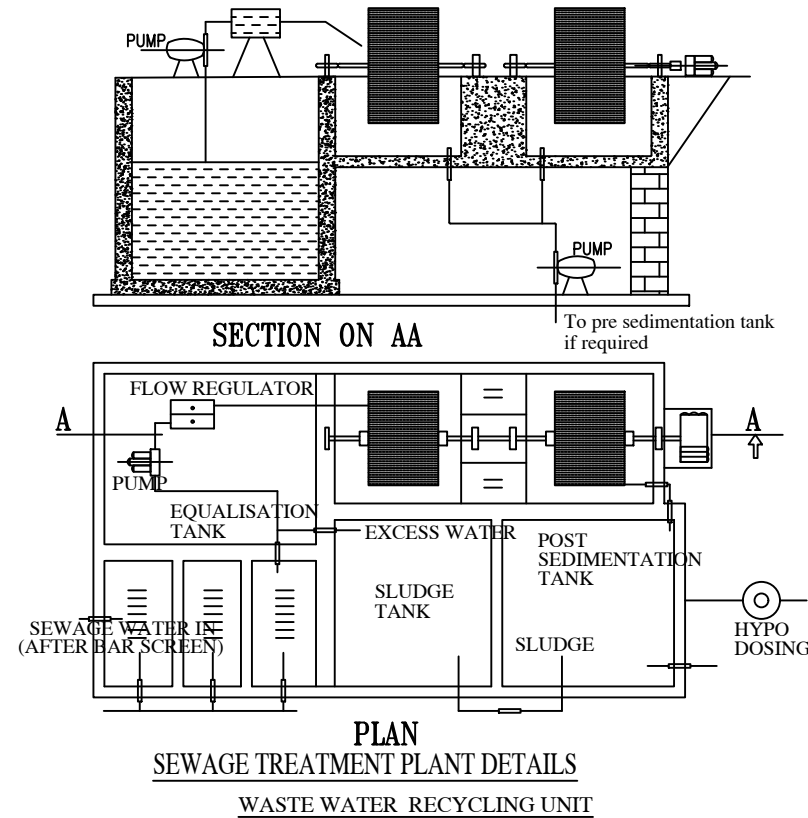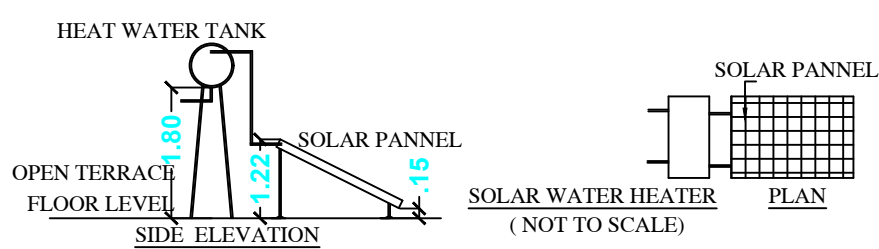

DETAILS OF EARTHQUAKE :

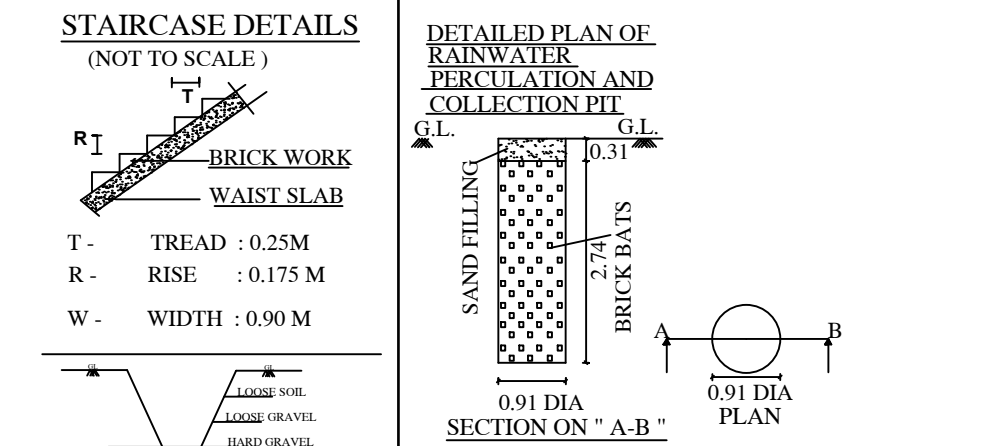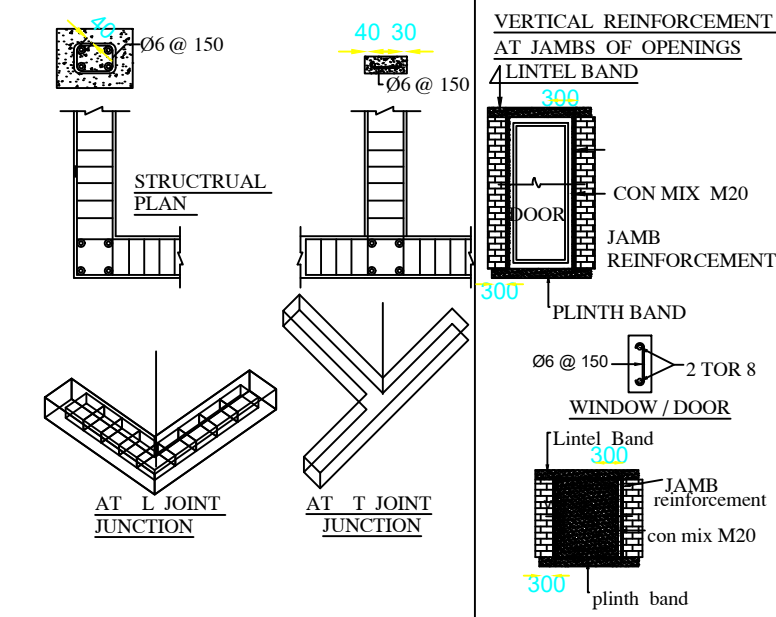

DETAILS OF JOINERIES

MD - DOOR	1.52 X 2.13	W1 - WINDOW	1.52 X 1.52
D - DOOR	0.91 X 2.13	W2 - WINDOW	1.22 X 1.52
D1 - DOOR1	0.76 X 2.13		
O - OPEN	0.91 X 2.13		
V - VENTILATOR	0.91 X 0.61		

AREA DETAILS	SQ.M	SQ.FEET
AREA OF THE SITE	83.61	900.00
GROUND FLOOR AREA	59.46	640.02
FIRST FLOOR AREA	23.98	258.12
TOTAL AREA	83.44	898.14
AREA OF OPEN SPACE	24.15	259.98

COLOUR INDEX

SITE BOUNDARY	☐
PRO.R.C.C ROOF G.F BUILDING	☐
PRO.R.C.C ROOF F.F BUILDING	☐
RAINWATER STORAGE PIT	☐
ROAD	☐



APPLICANT:-



REGISTERED ENGINEER: