
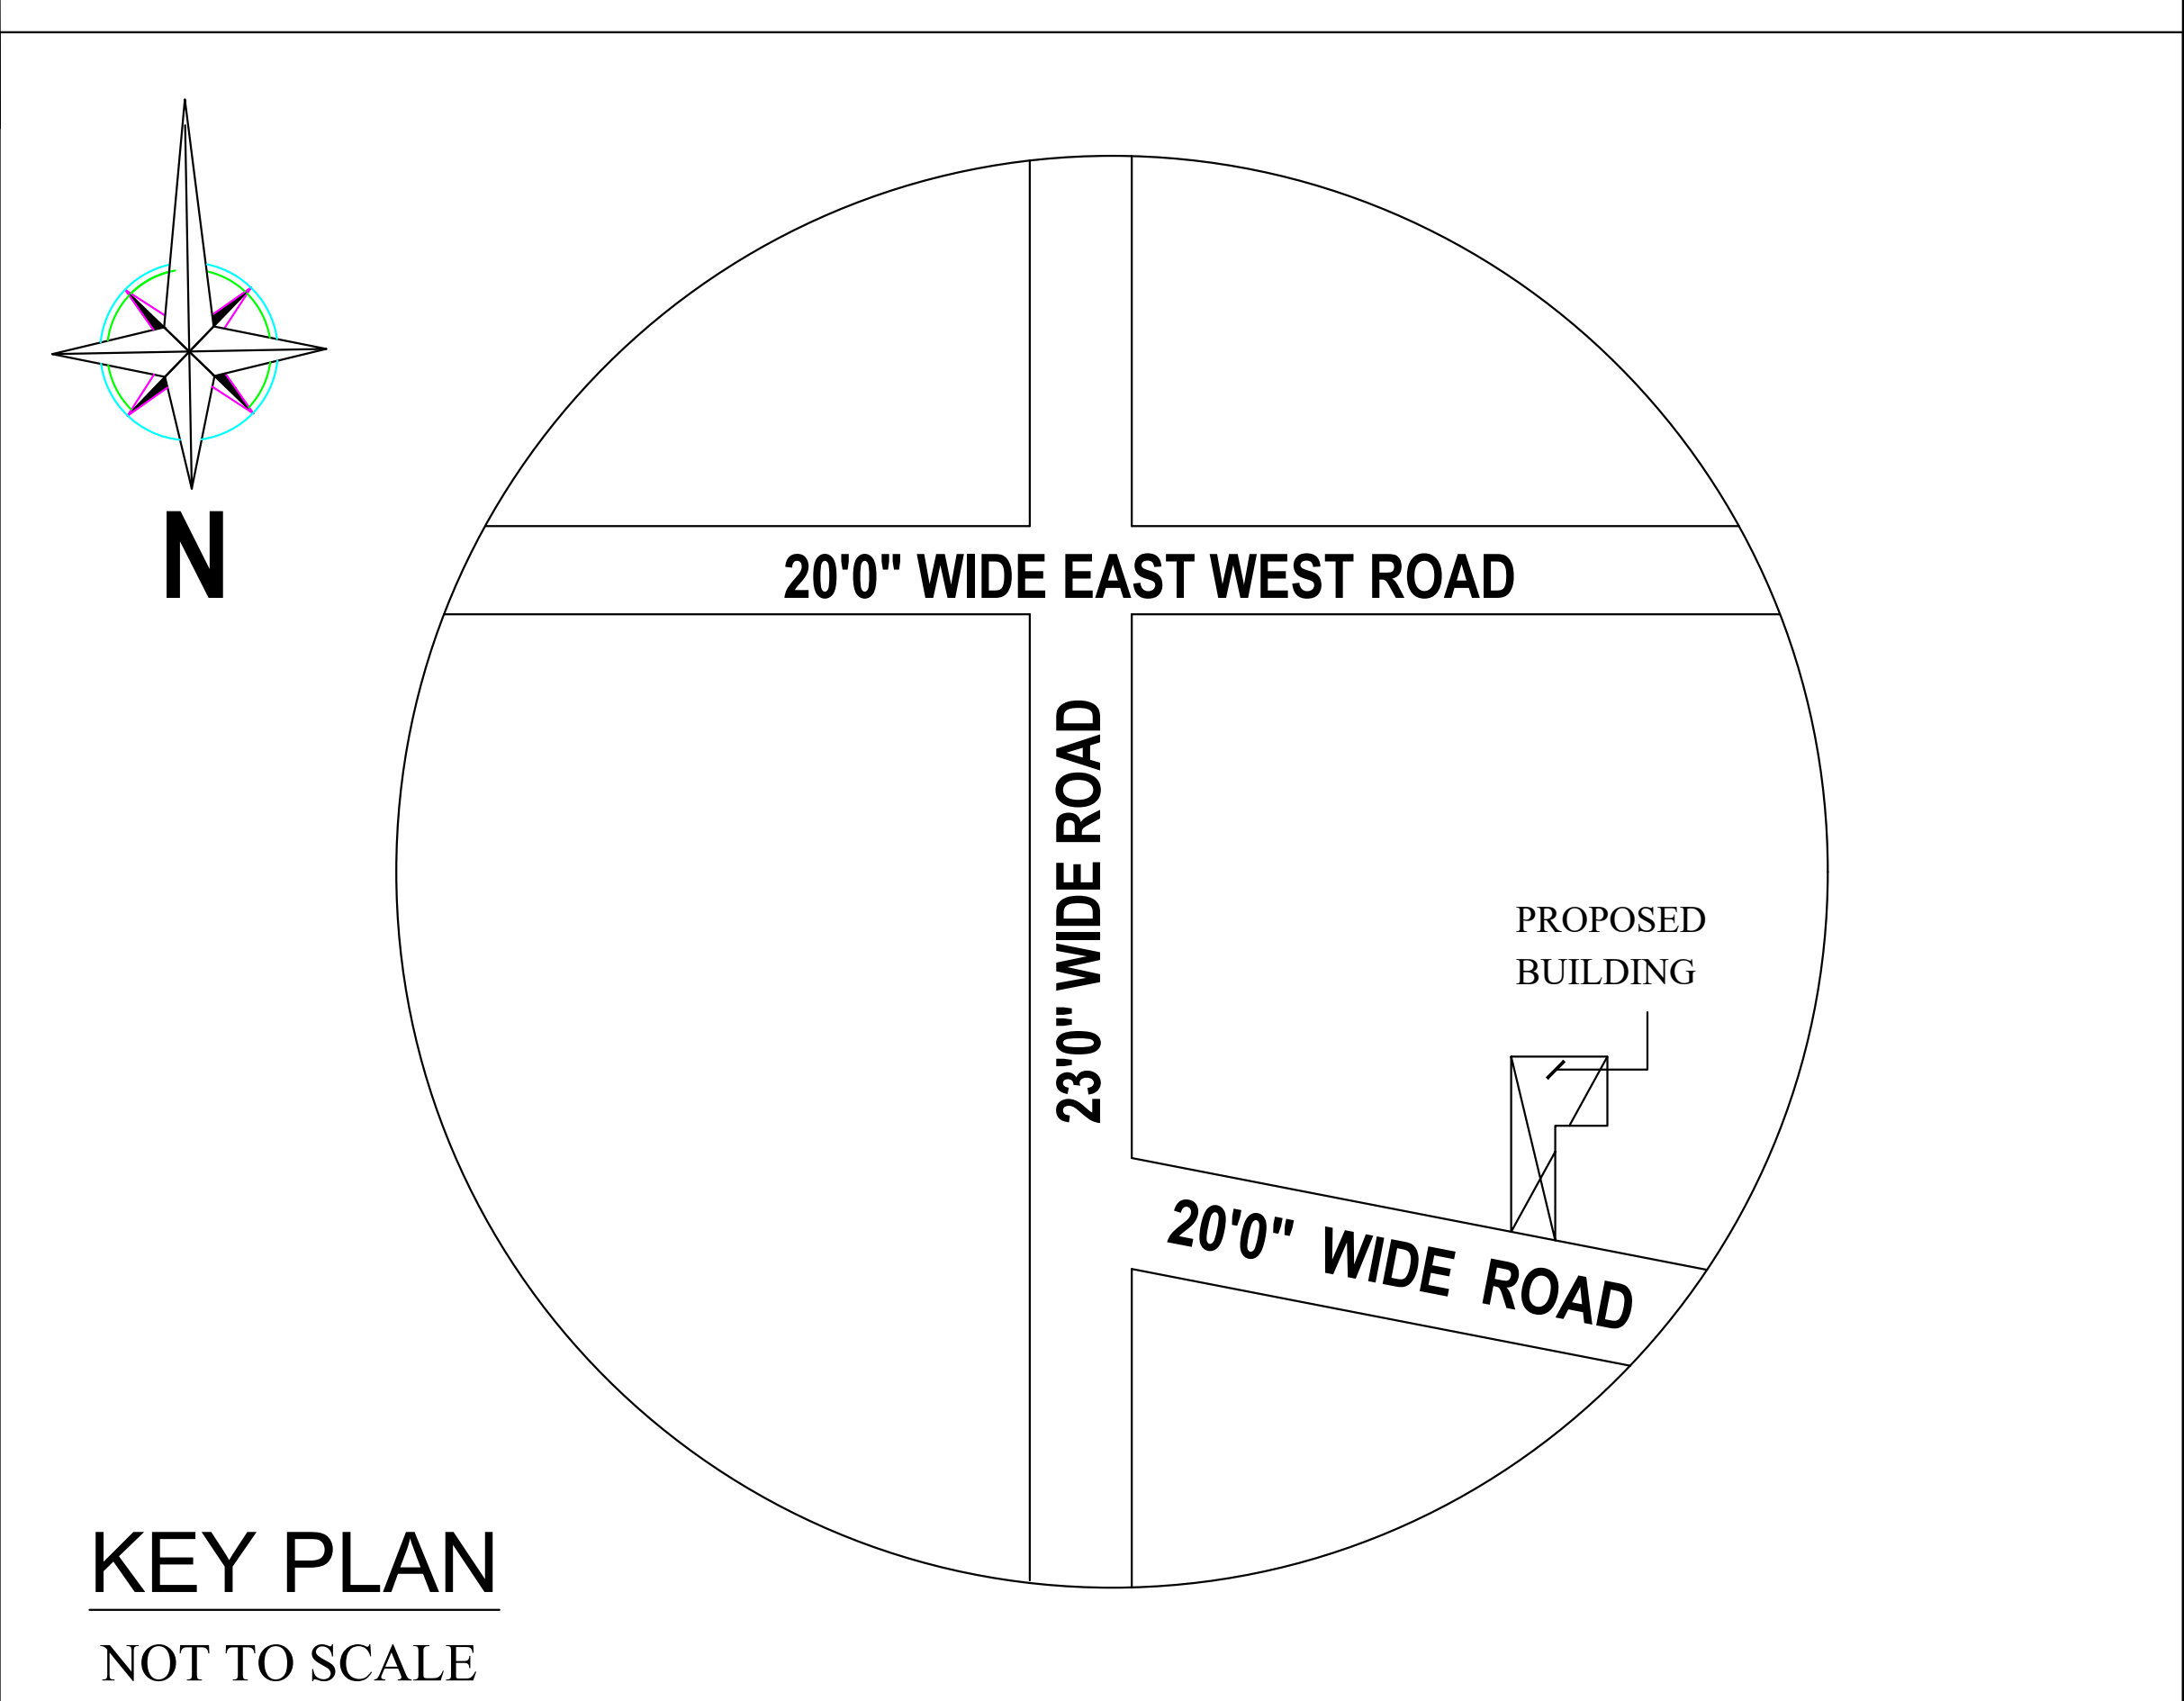
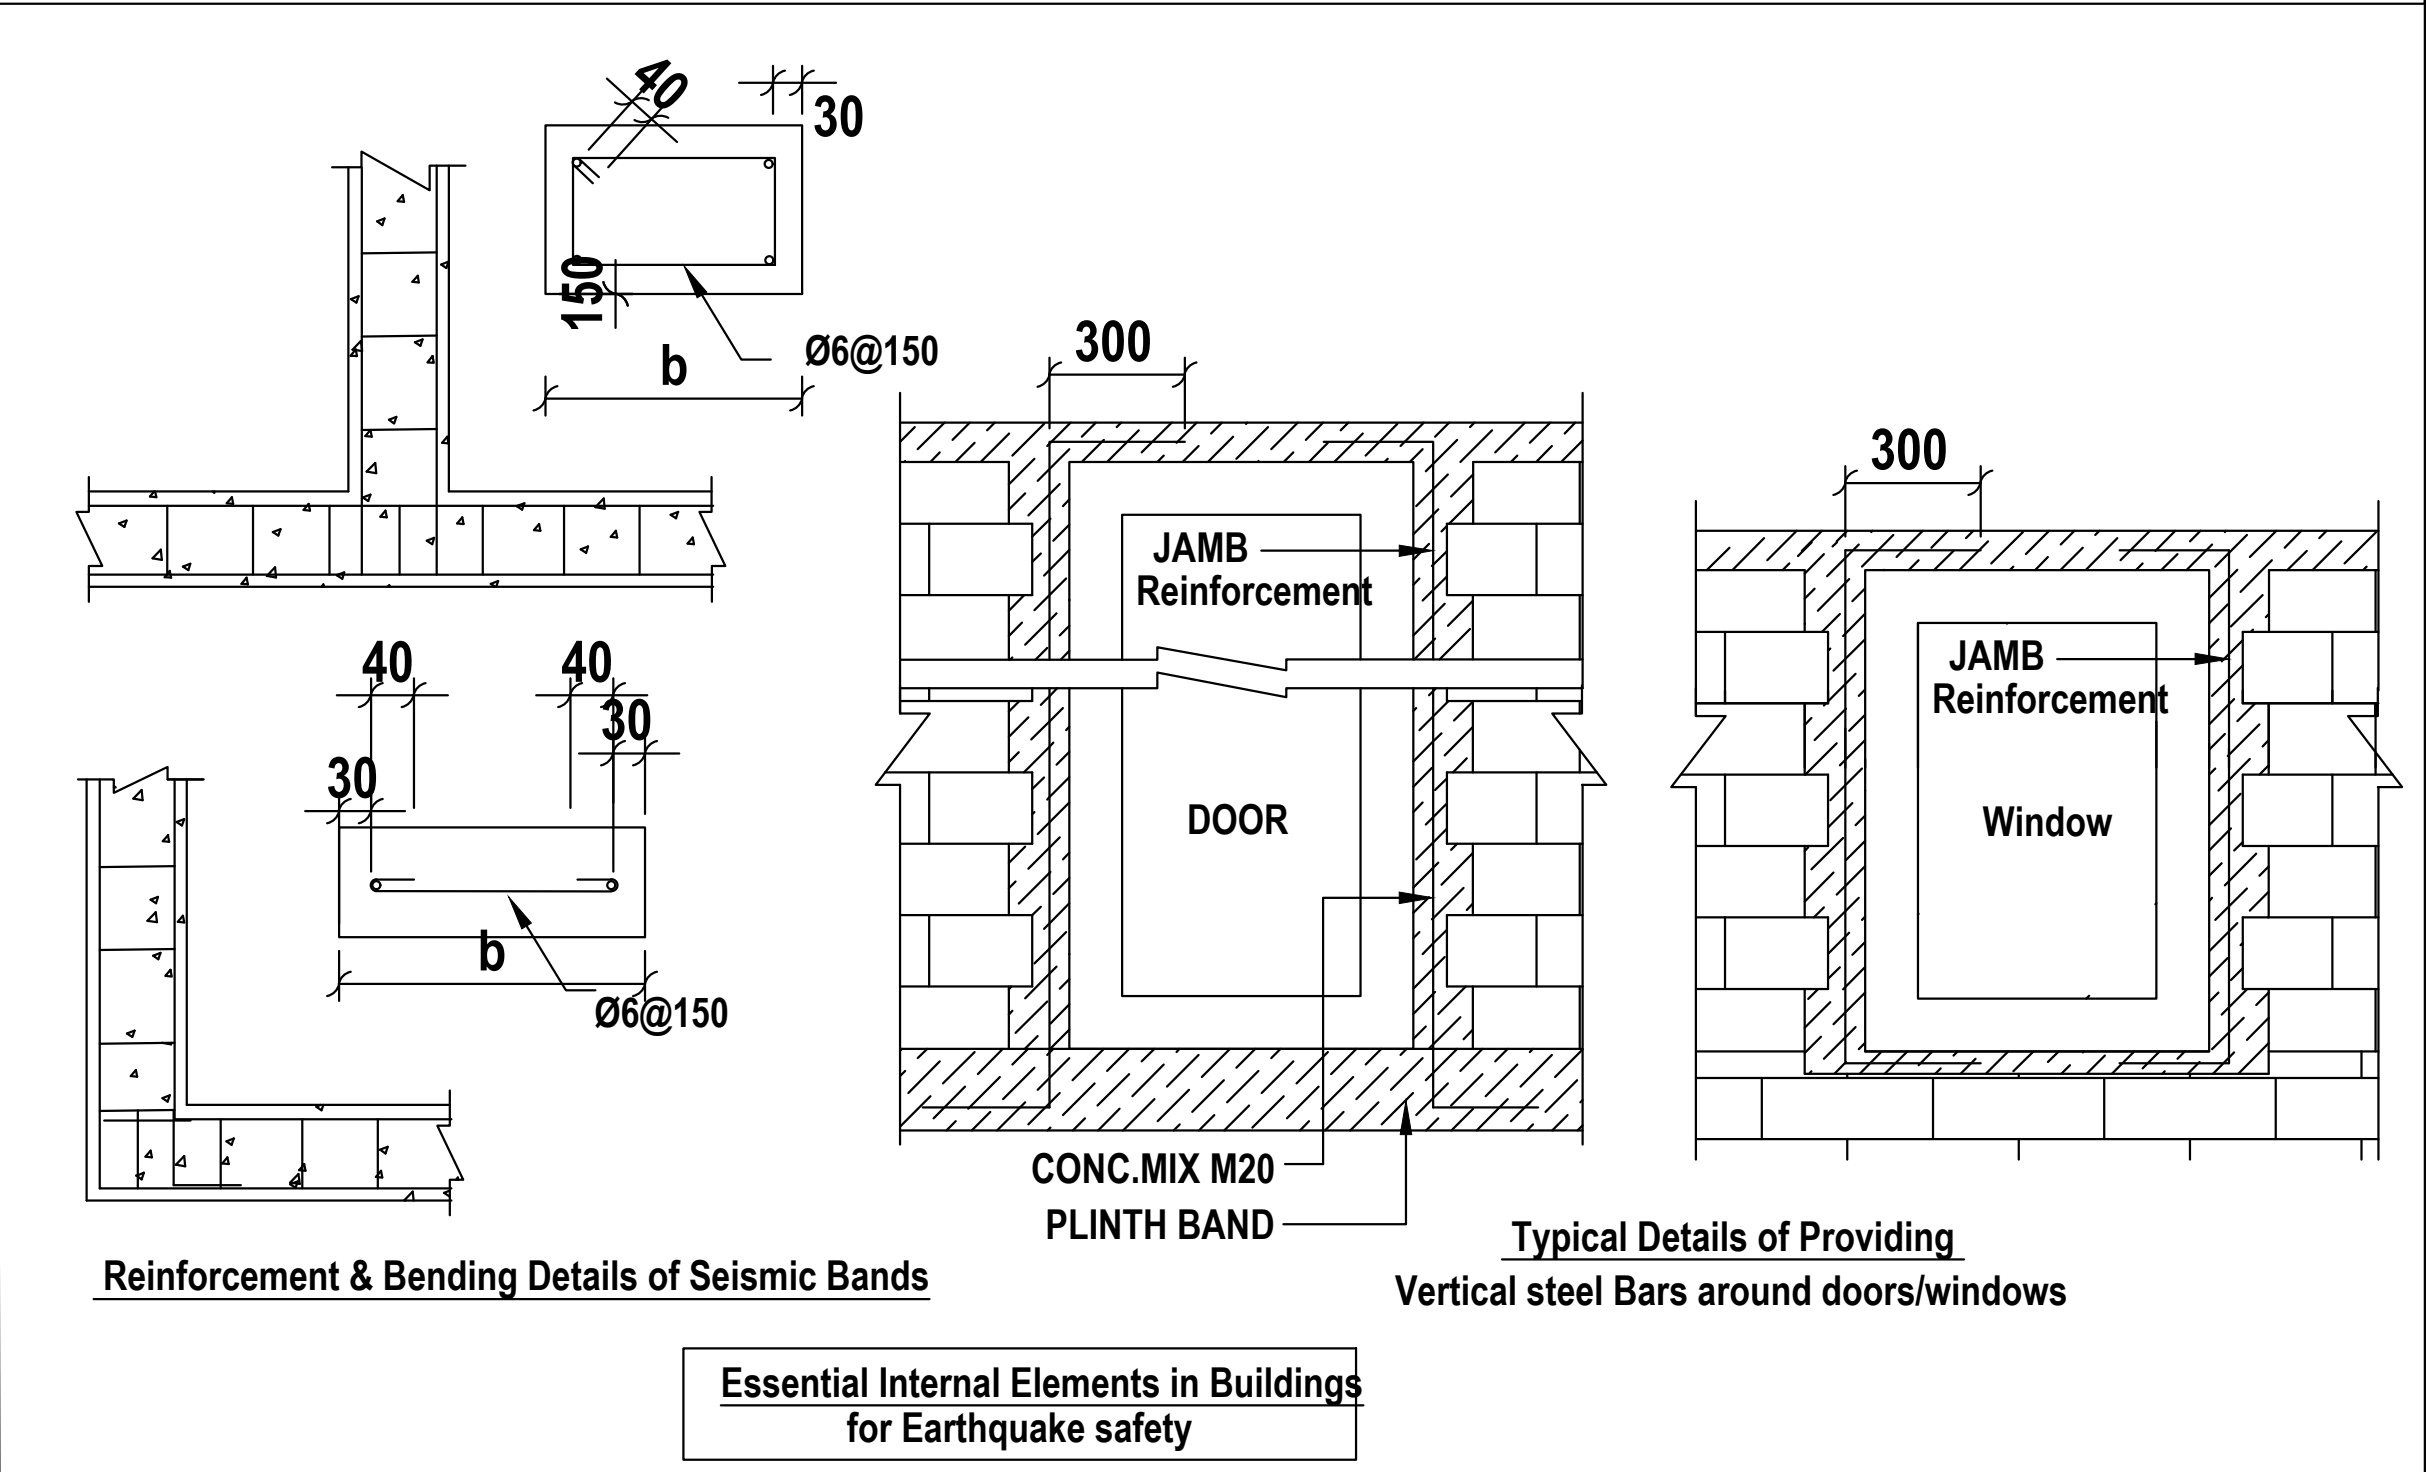
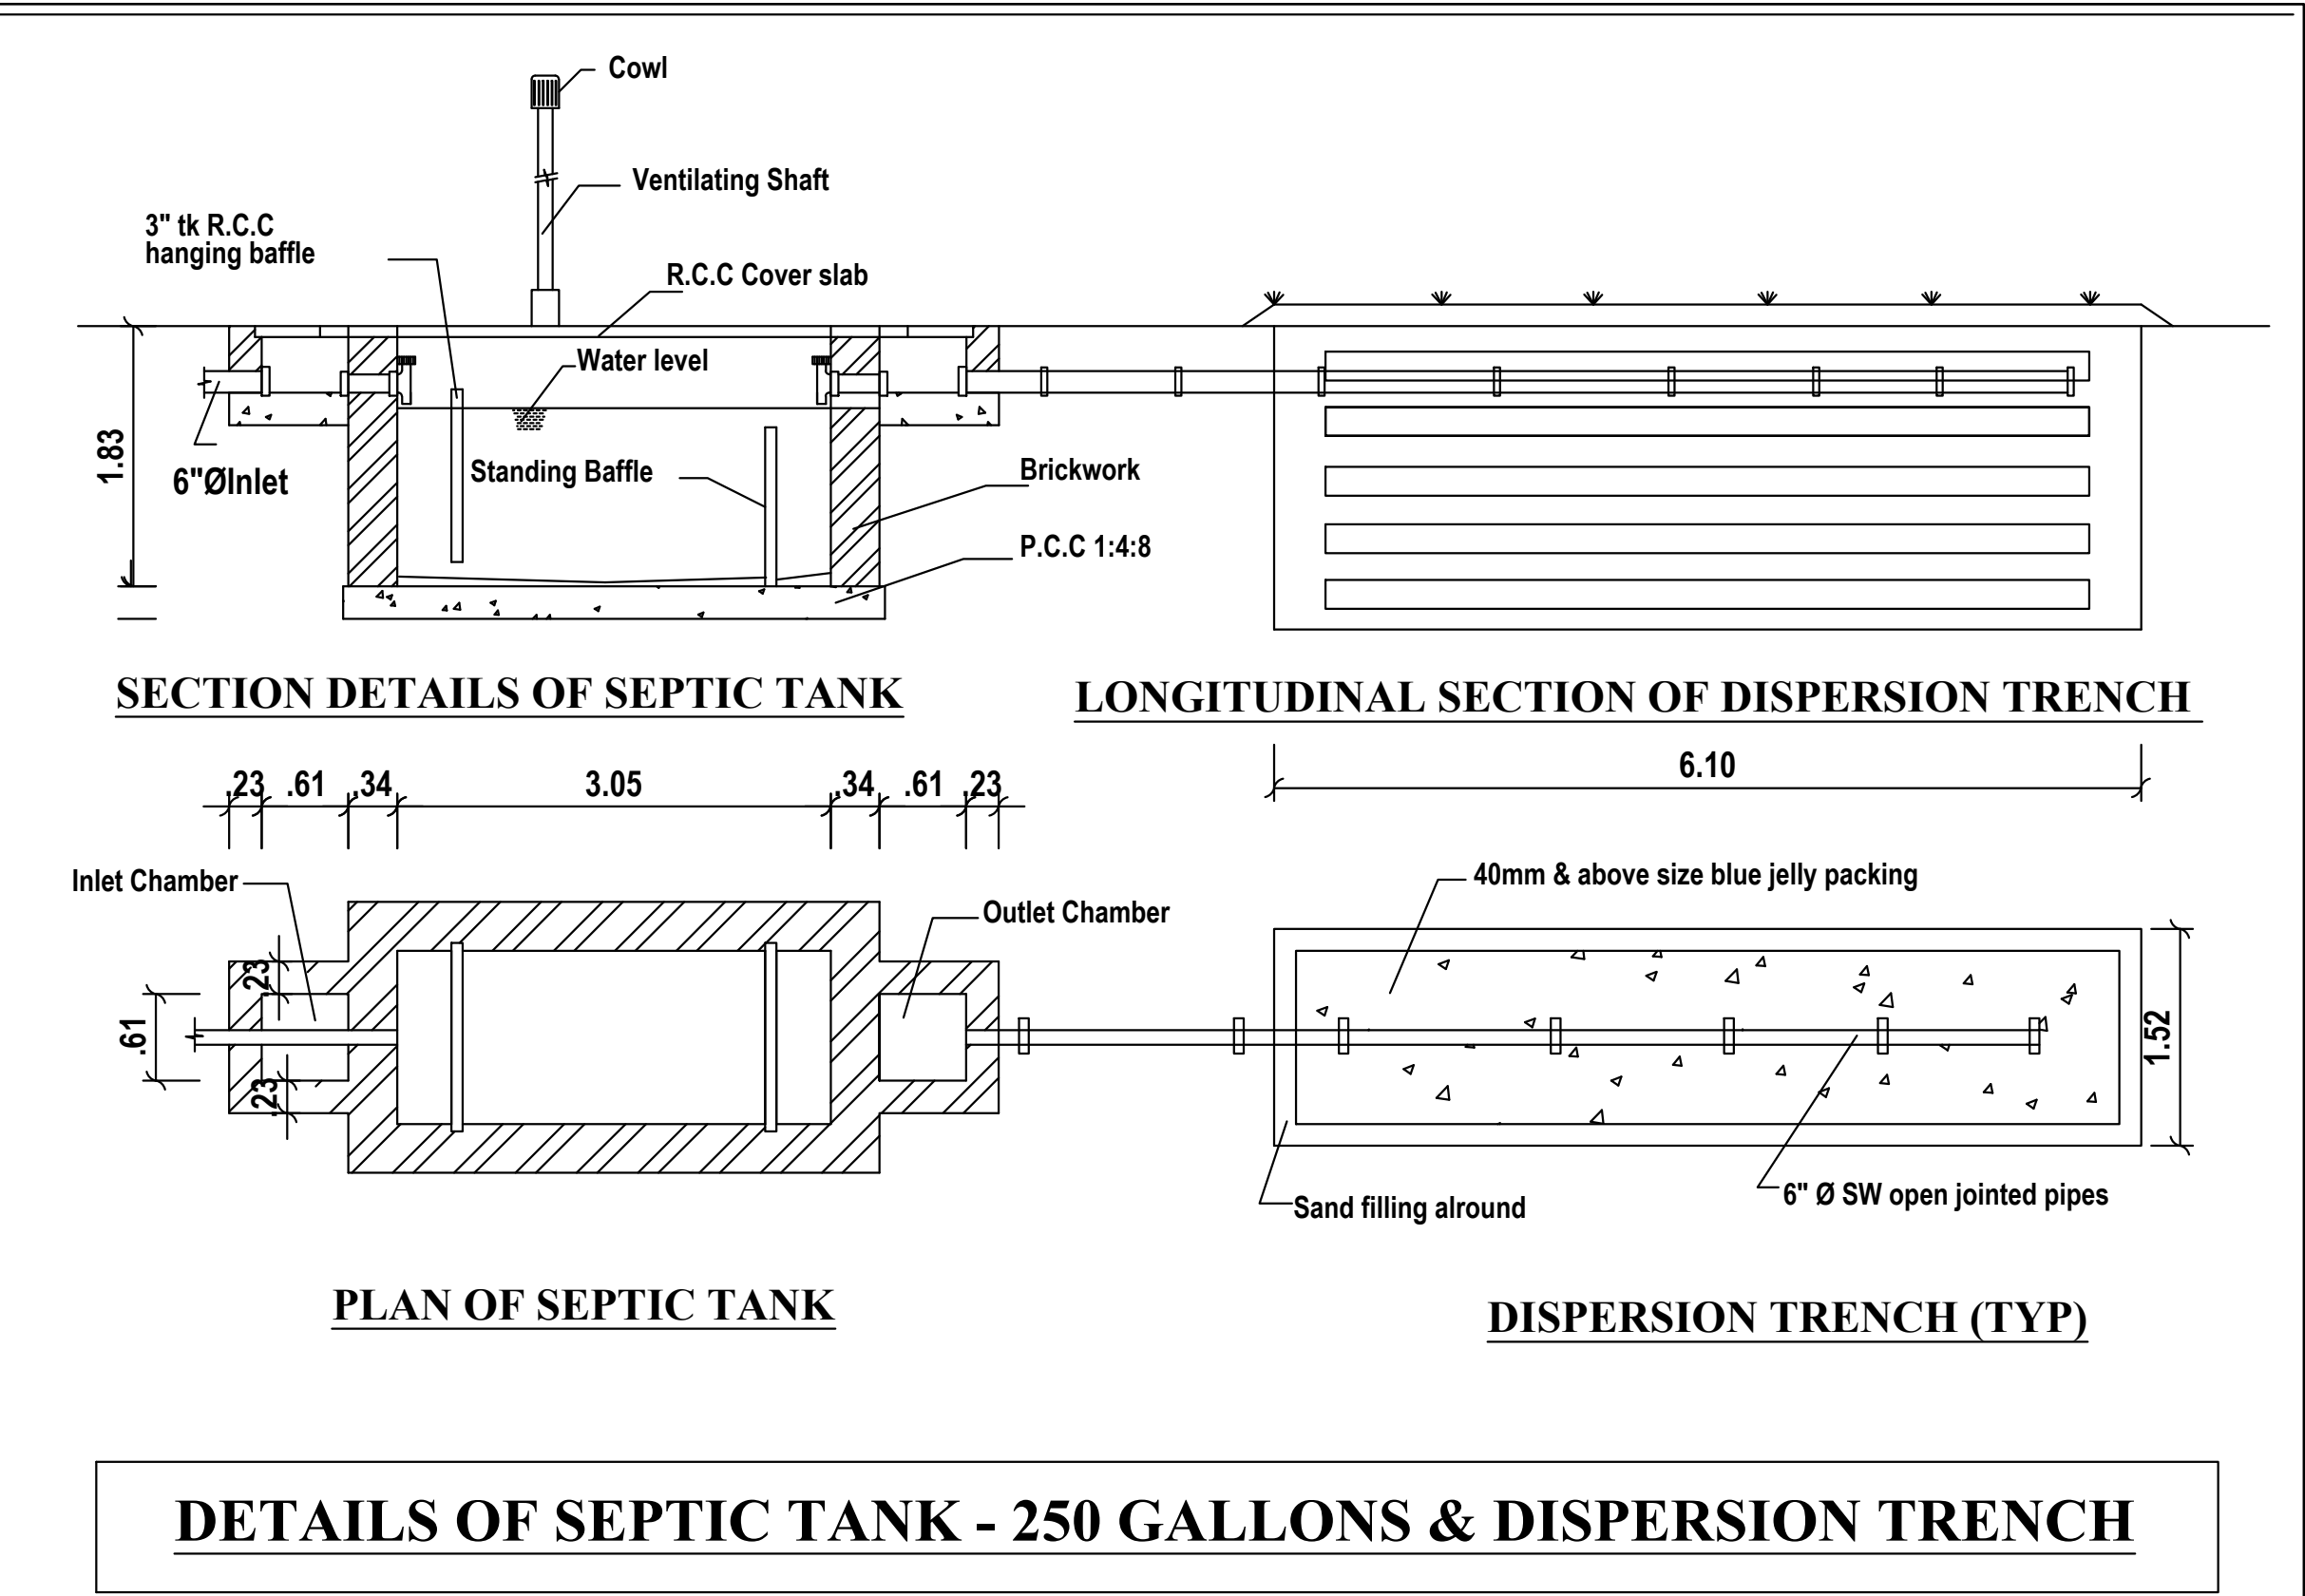






PLAN SHOWING THE CONSTRUCTION OF PROPOSED GROUND FLOOR R.C.C. ROOFED RESIDENTIAL BUILDING AT S.F.No:664/5A1A1,SITE No:9 PART, "SRI BALA MURUGAN NAGAR",VILLAGE AND TOWN PANCHAYAT, MADUKKARAI TALUK,COIMBATORE DISTRICT.REGULARIZED APPROVAL NO : 194/2018/A, DATED :08.06.2018

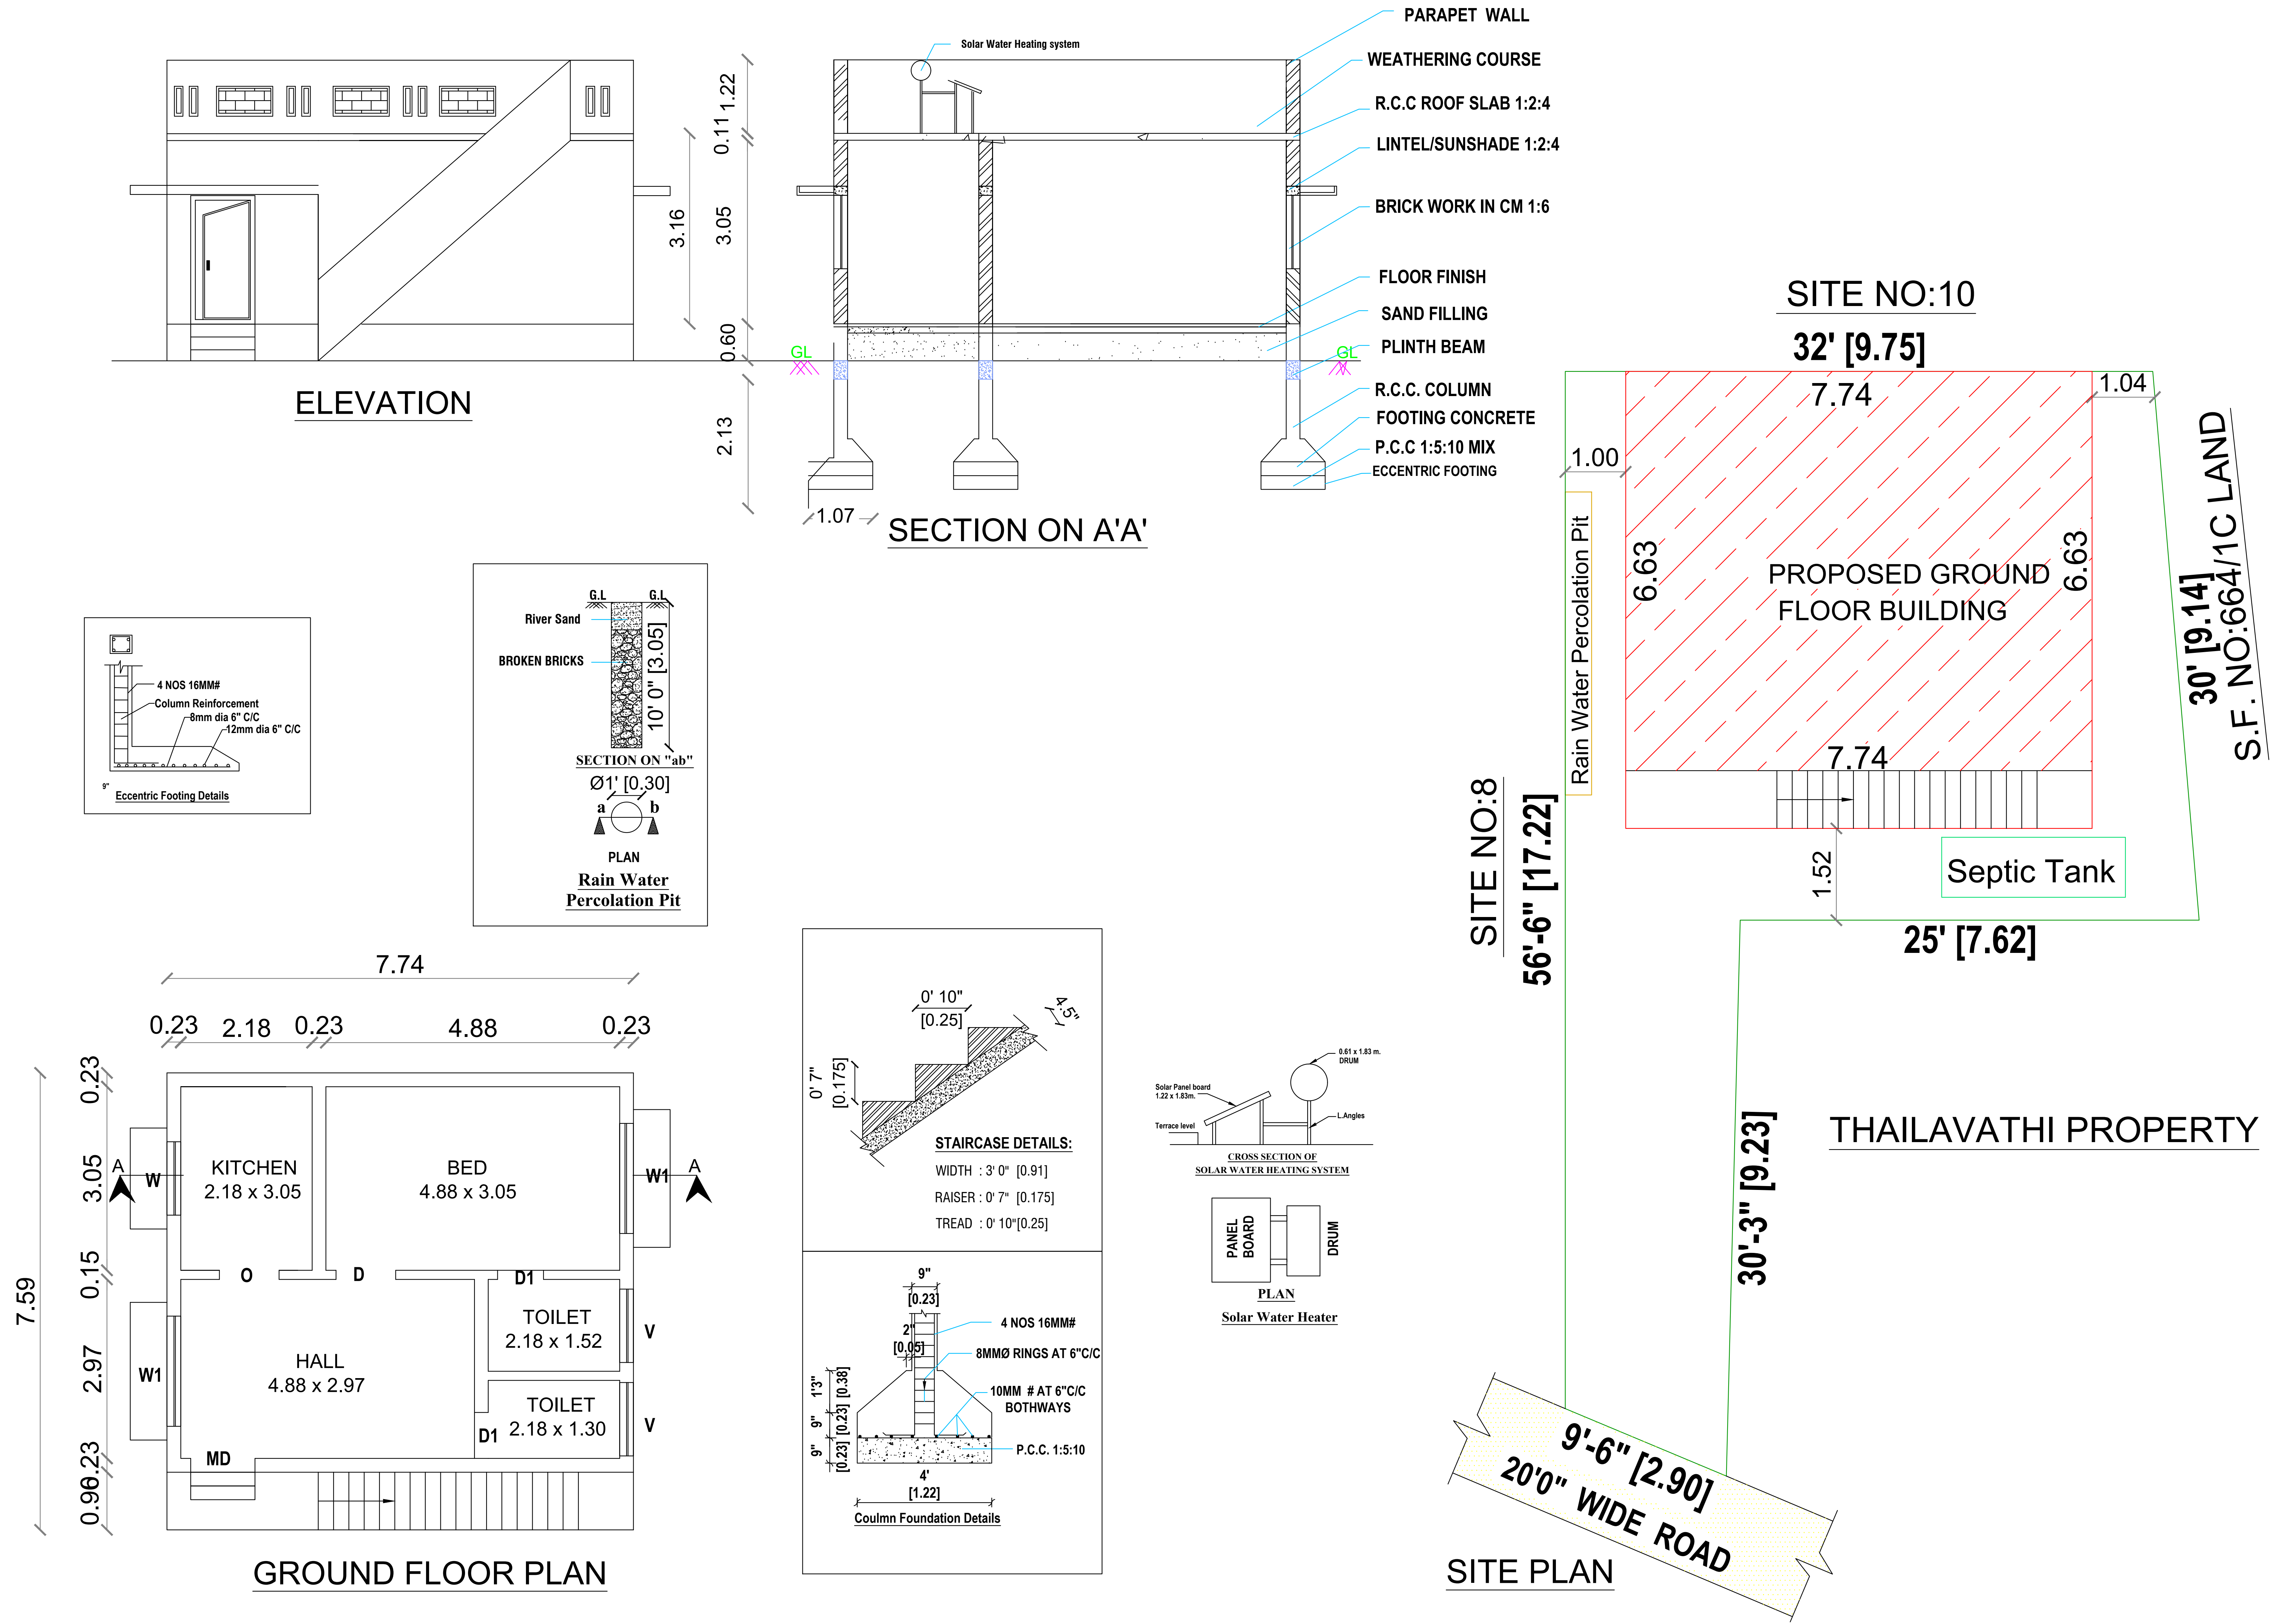

AREA DETAILS	IN SFT	IN SQ. M.
AREA OF THE SITE	1223.50	113.66
AREA OF THE PROPOSED GROUND FLOOR	632.38	58.75
AREA OF THE OPEN SPACE	591.12	54.91


--

JOINERY DETAILS			
Sym.	DESCRIPTION	IN FEET	IN METER
MD	MAIN DOOR	3' 6" X 7' 0"	1.07 X 2.13
D/O	DOOR / OPEN	3' 3" X 7' 0"	1.00 X 2.13
D1	DOOR	2' 6" X 7' 0"	0.76 X 2.13
W	WINDOW	4' 0" X 4' 6"	1.22 X 1.37
W1	WINDOW	6' 0" X 4' 6"	1.83 X 1.37
V	VENTILATOR	4' 0" X 2' 6"	1.22 X 0.76
HORIZONTAL DISTANCE FROM HT.LINE IF ANY - NIL.			
PERCOLATION PIT @ 10' c/c			

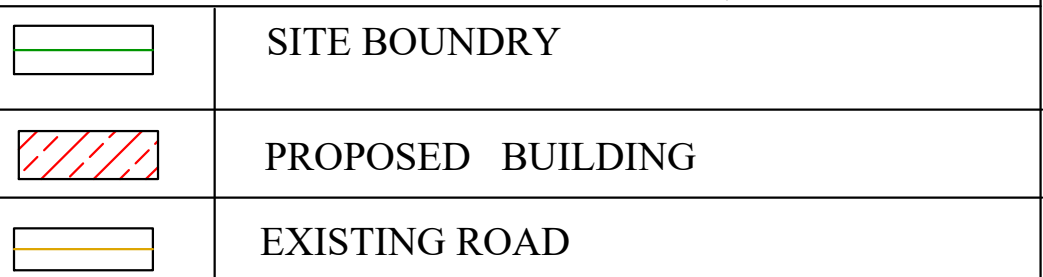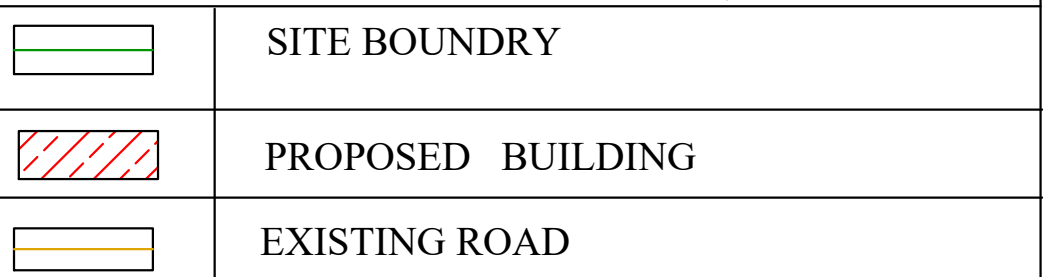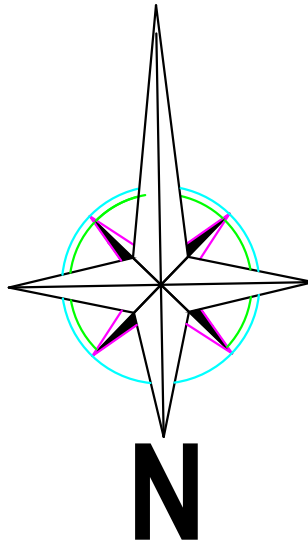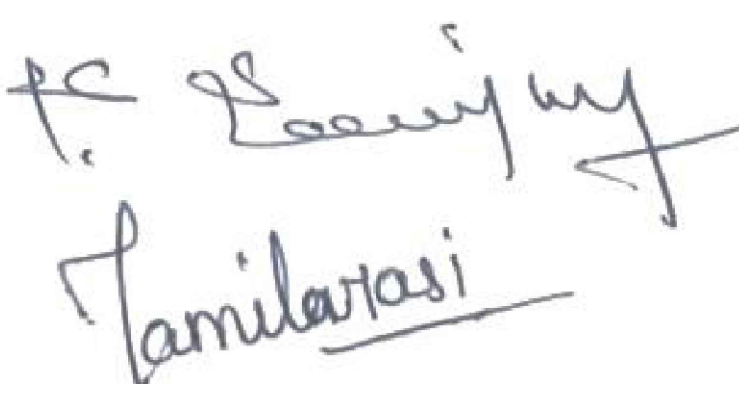Plan, Section & Elevation	Site Plan
SCALE 1" = 8' 0"	1" = 8' 0"
	
	
	
OWNER / DEVELOPER	


Er. S. RAGHURAMAN, B.E., M.E., M.I.E., CHARTERED ENGINEER (M: 138123-1) & LBS 6, ANNA STREET, VELLALORE, COIMBATORE - 641 111. Cell: 99941 47468, 99767 76262
REGISTER ENGINEER