







PLAN SHOWING THE PROPOSED CONSTRUCTION OF R.C.C ROOF GROUND & FIRST FLOOR RESIDENTIAL BUILDING AT S.F.NO.860/16, SITE NO. 25 WEST PART, " SREE AMMAN NAGAR"

VELLALORE VILLAGE & TOWN PANCHAYAT, MADUKKARAI TALUK, COIMBATORE DISTRICT,

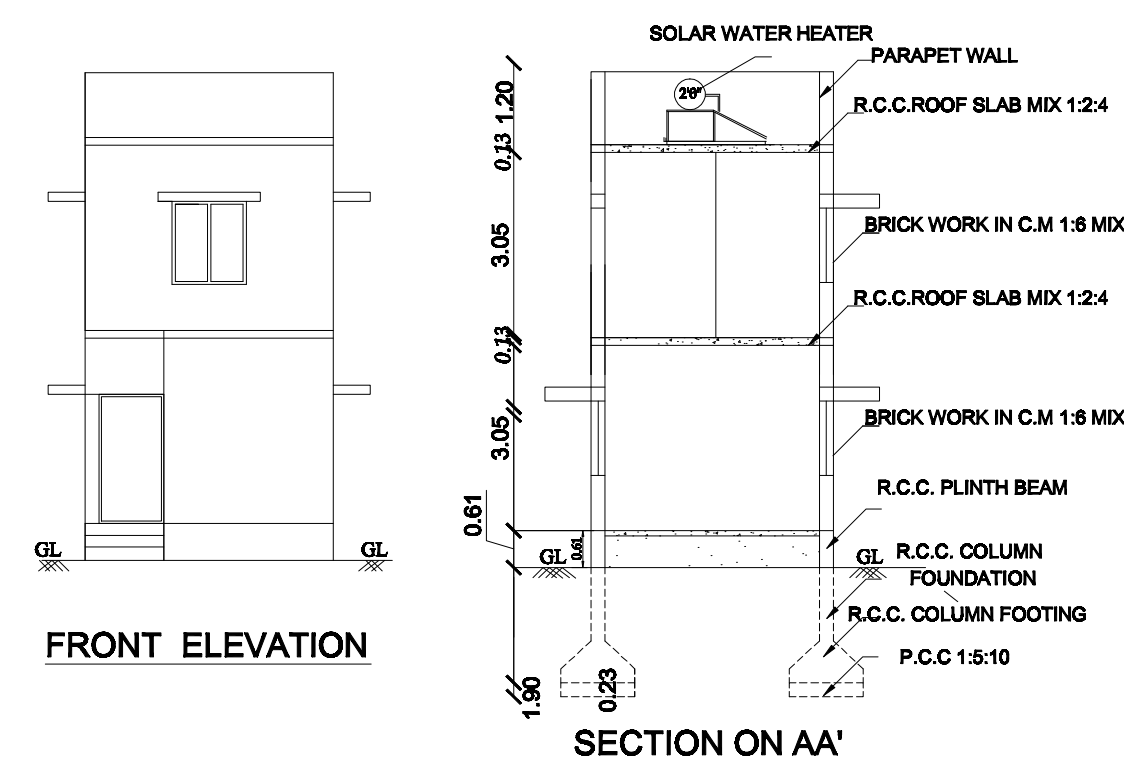

FLOOR PLAN

FIRST FLOOR PLAN

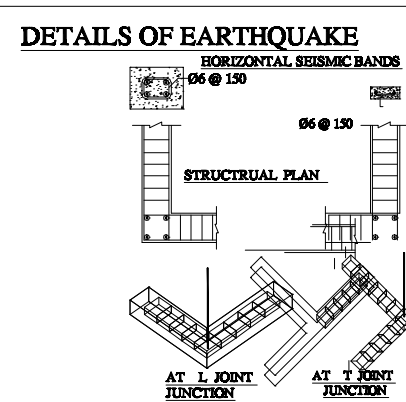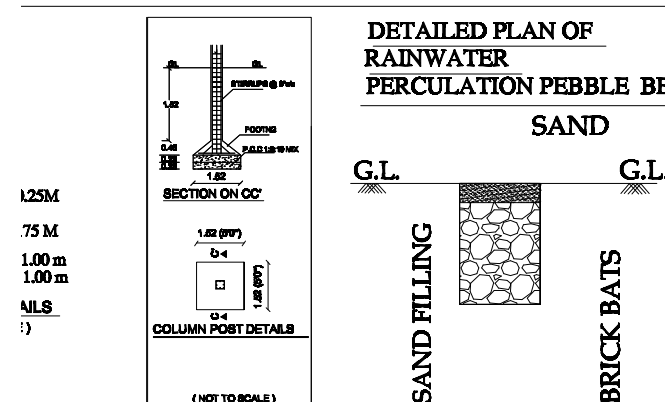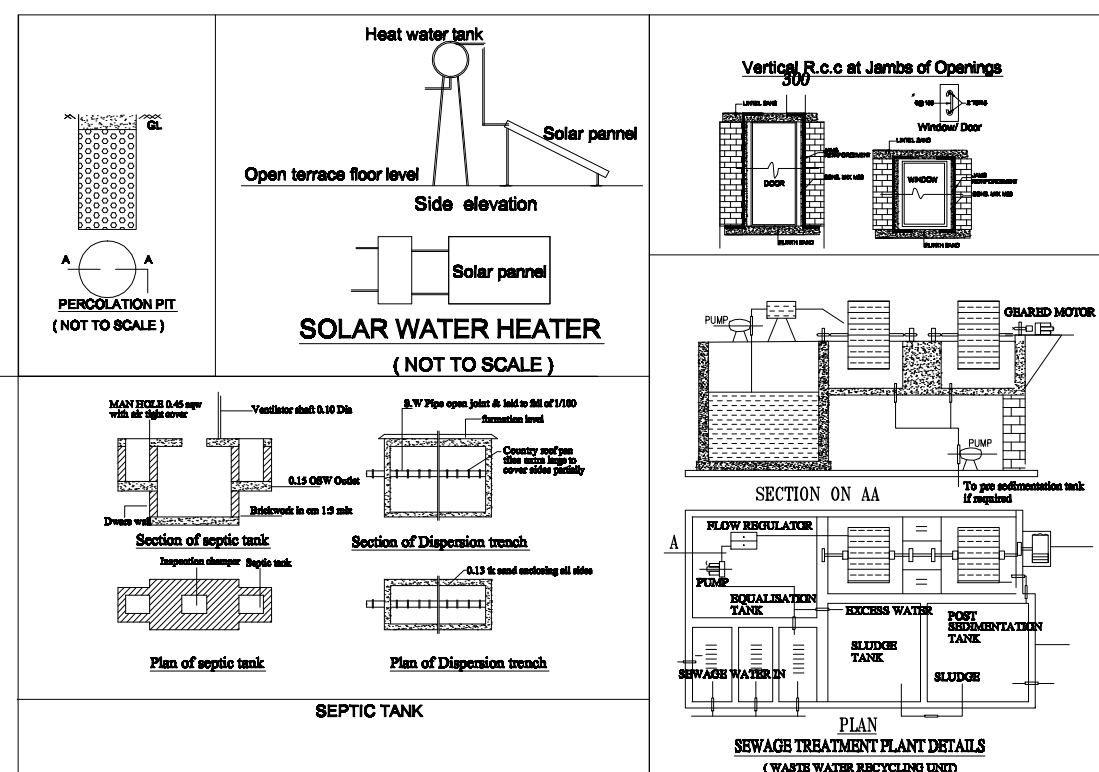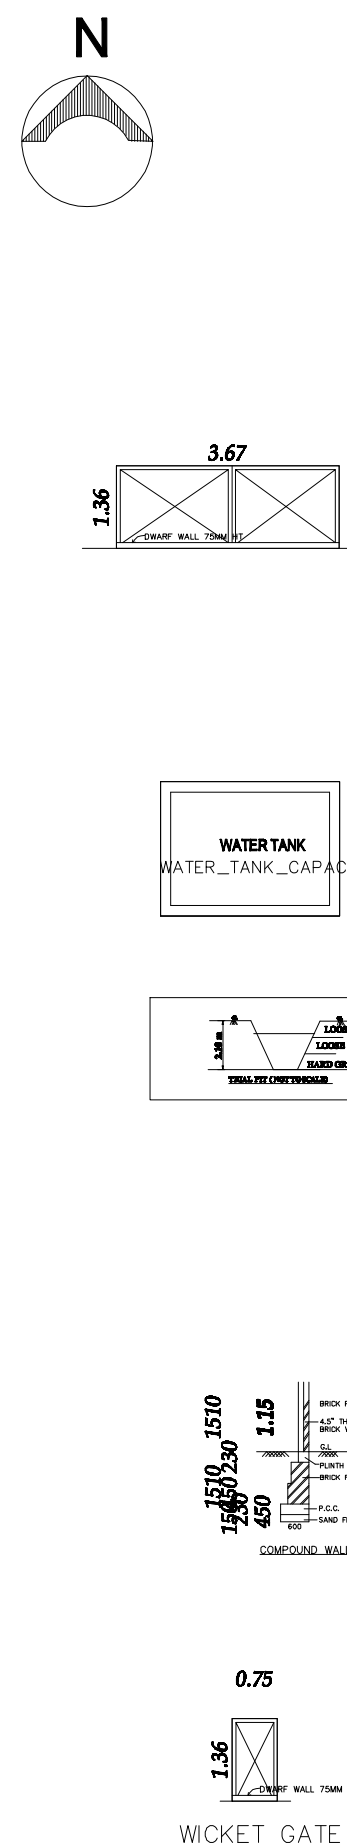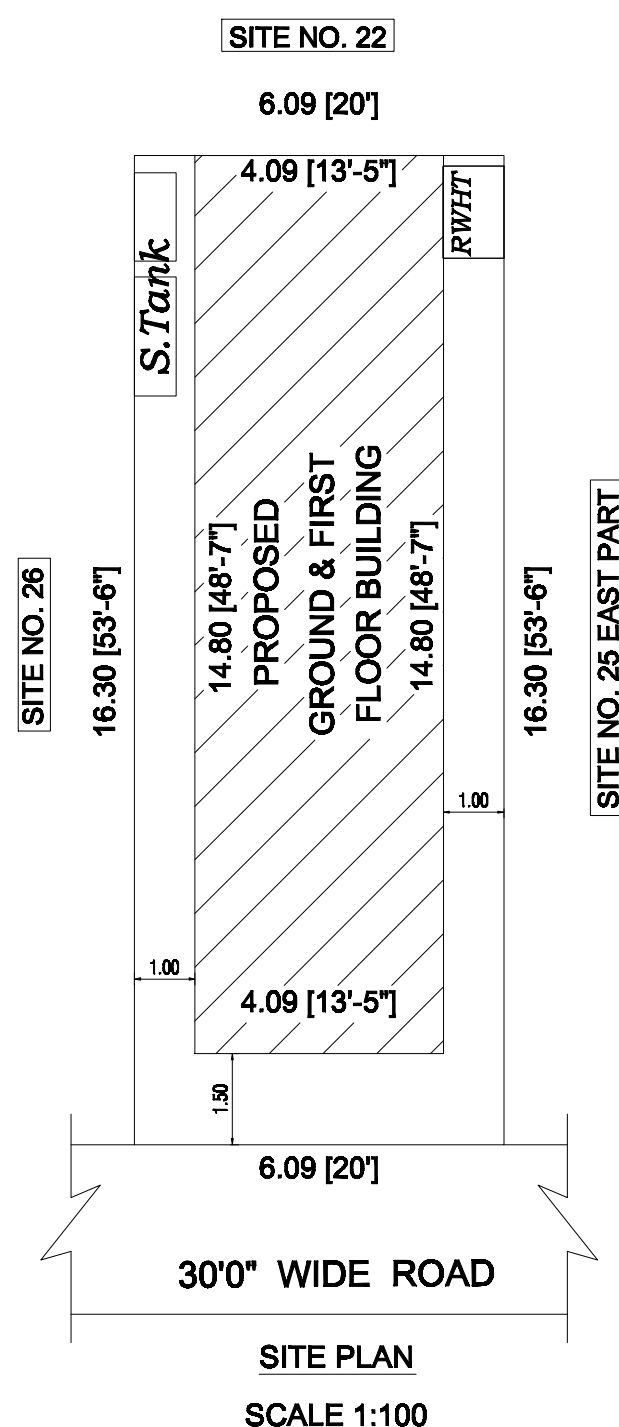

AREA DETAILS:-	SQFT	SQM
AREA OF THE SITE	1070.00	99.40
PROPOSED GROUND FLOOR	651.54	60.53
PROPOSED FIRST FLOOR	651.54	60.53
AREA OF THE OPEN SPACE	418.46	38.87

JOINERY DETAILS :-		SCALE : 1:100
SYM	JOINERY	SIZE (M)
M.D	DOOR	1.07 x 2.13
D	DOOR	1.00 x 2.13
D1	DOOR	0.76 x 2.13
W1	WINDOW	1.52 x 1.37
W	WINDOW	1.22 x 1.37
V	VENTILATOR	1.22 x 0.61

ALL METRIC DIMENSIONS ARE IN METRE
CAPACITY OF THE SEPTIC TANK - 4502 GLNS
HORIZONTAL DISTANCE FORM ELEC LINE. IF ANY - NIL

SCALE :
PLAN , ELEVATION SECTION : 1:100
SITE PLAN: 1:100

SITE BOUNDRY	
PROPOSED BUILDING	
EXISTING BUILDING	
ROAD SHOWN	
PERCOLATION PIT	

APPLICANT

Fr. M. SUNDARAJ, P.C.R.E.,
LICENCED BUILDING SERVEYOR,
SREE SAARRU BUILDERS
OPP:- TOWN PANCHAYAT OFFICE,
VELLALORE - 641 111.
PH: 98430 23497

REGISTERED ENGINEER