




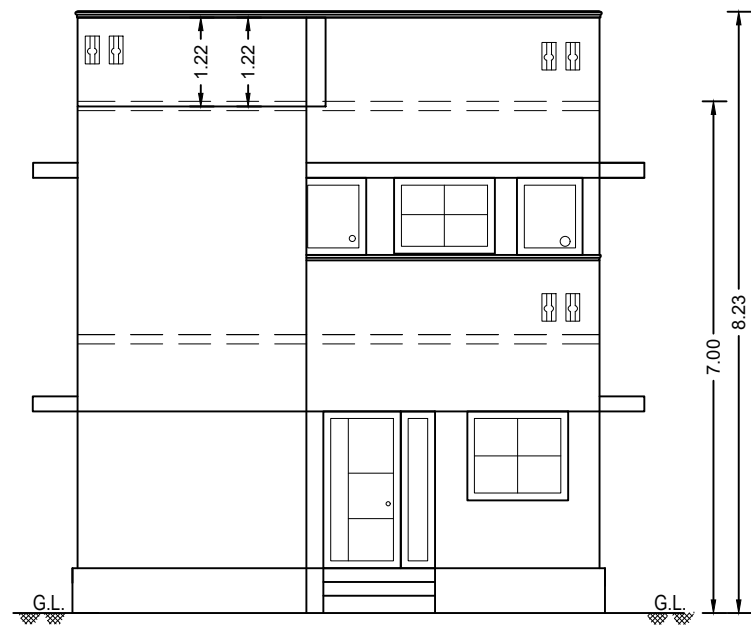


Elevation

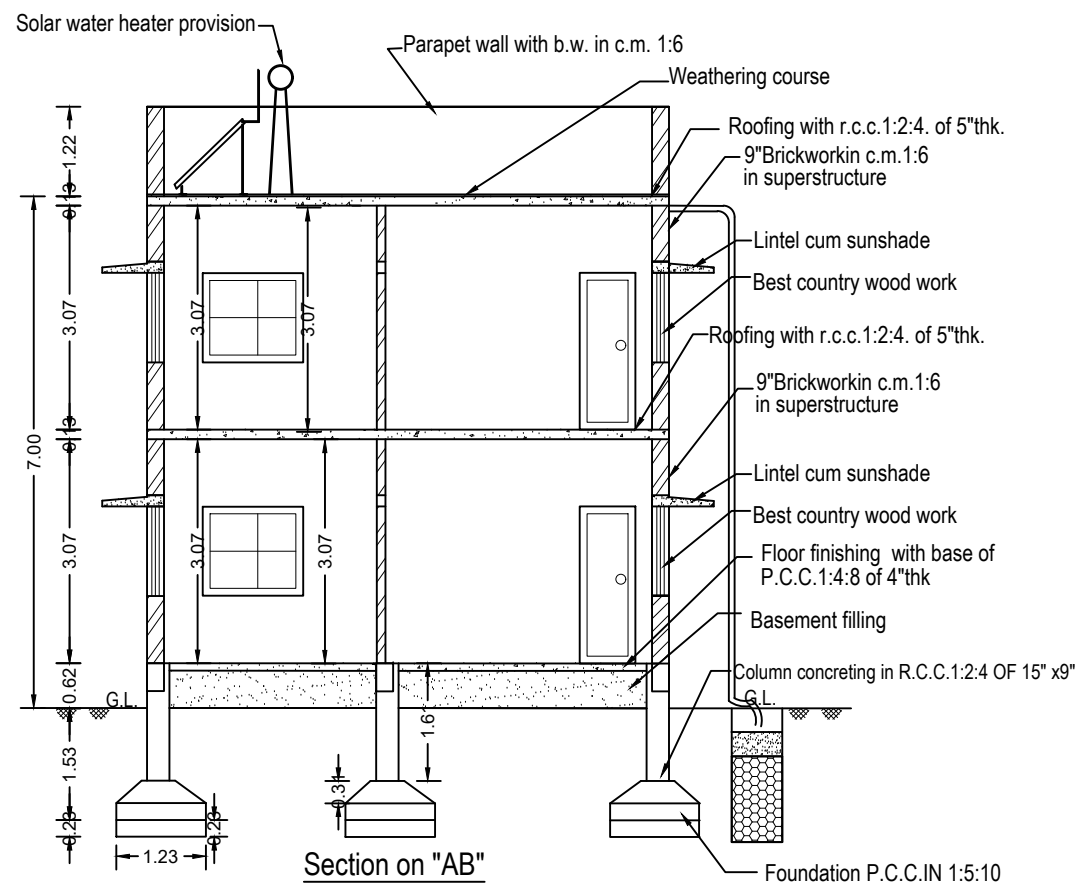




Section on "AB"

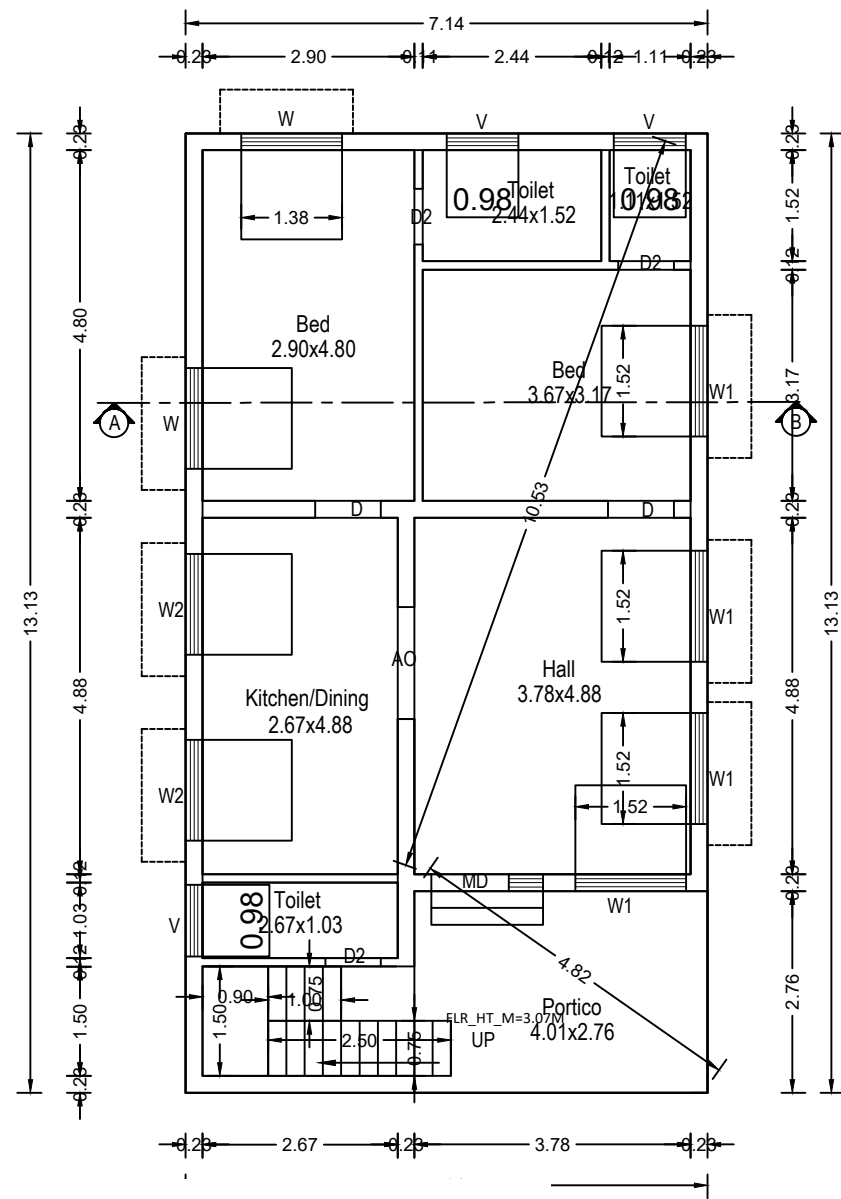


1:100

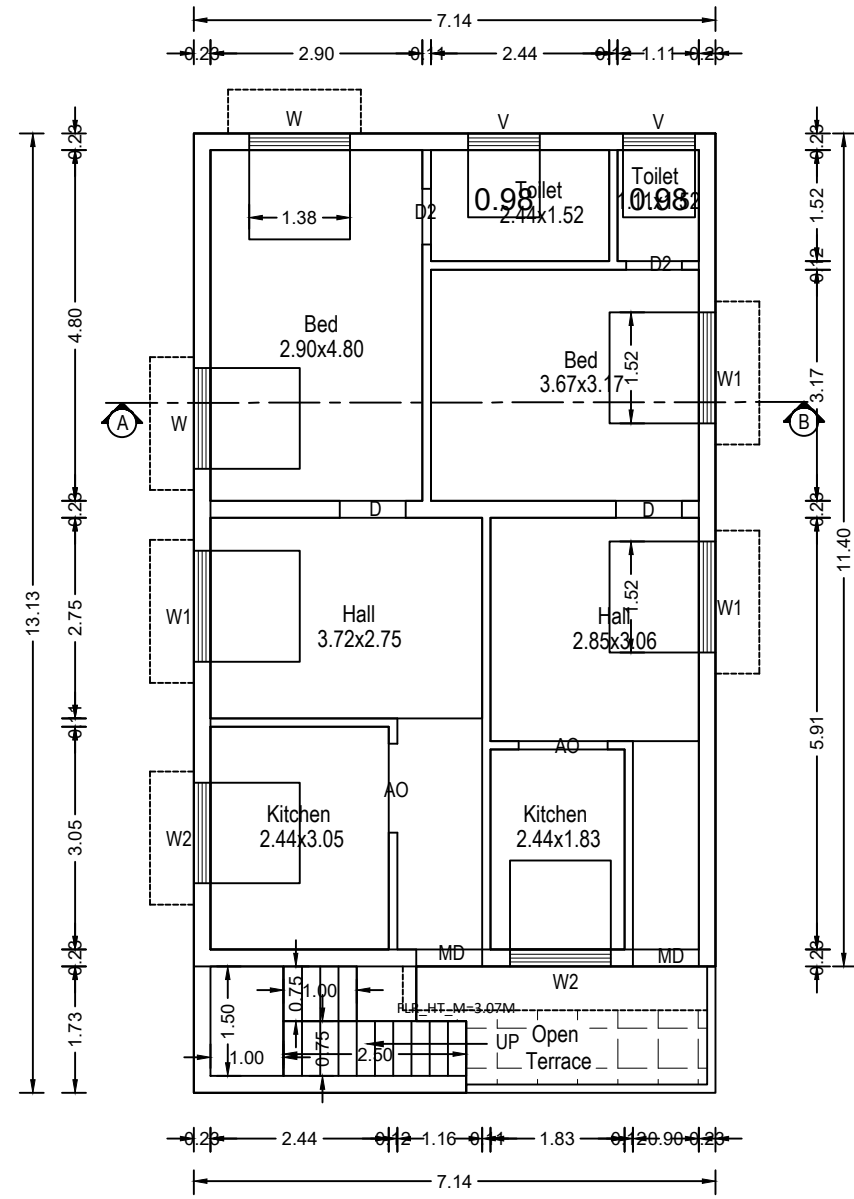

Plan Scale 1:100
First floor

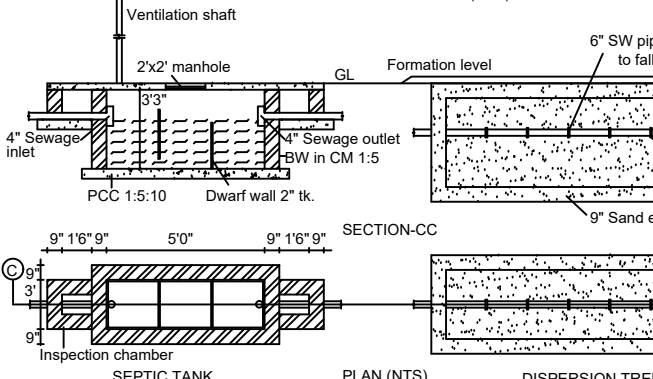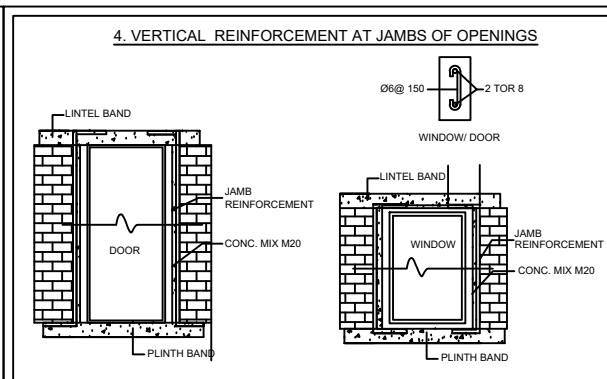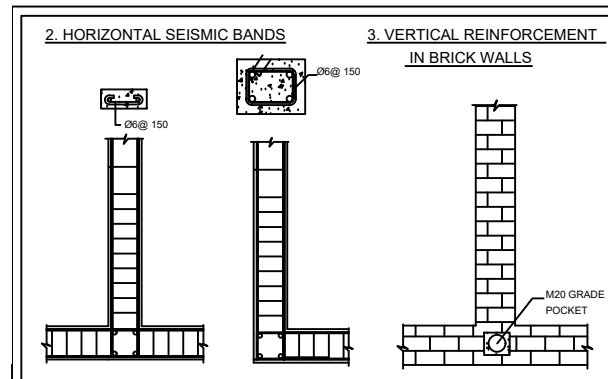


WATER_TANK_CAPACITY_L=2,000.00LTRS



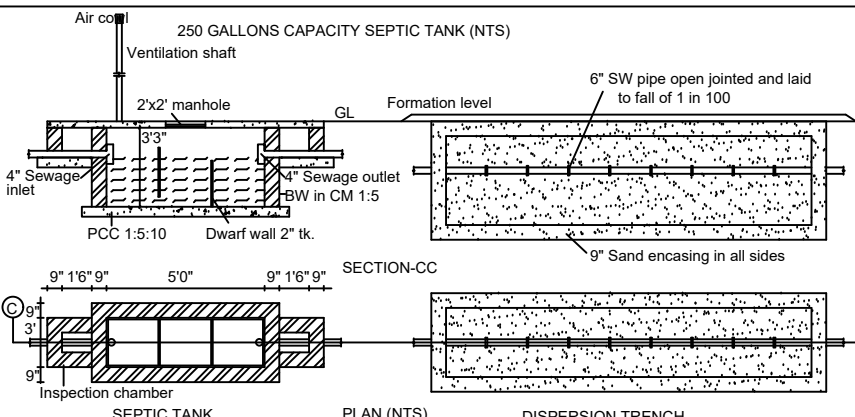


Site No-261
9.14


Site No-275
15.24

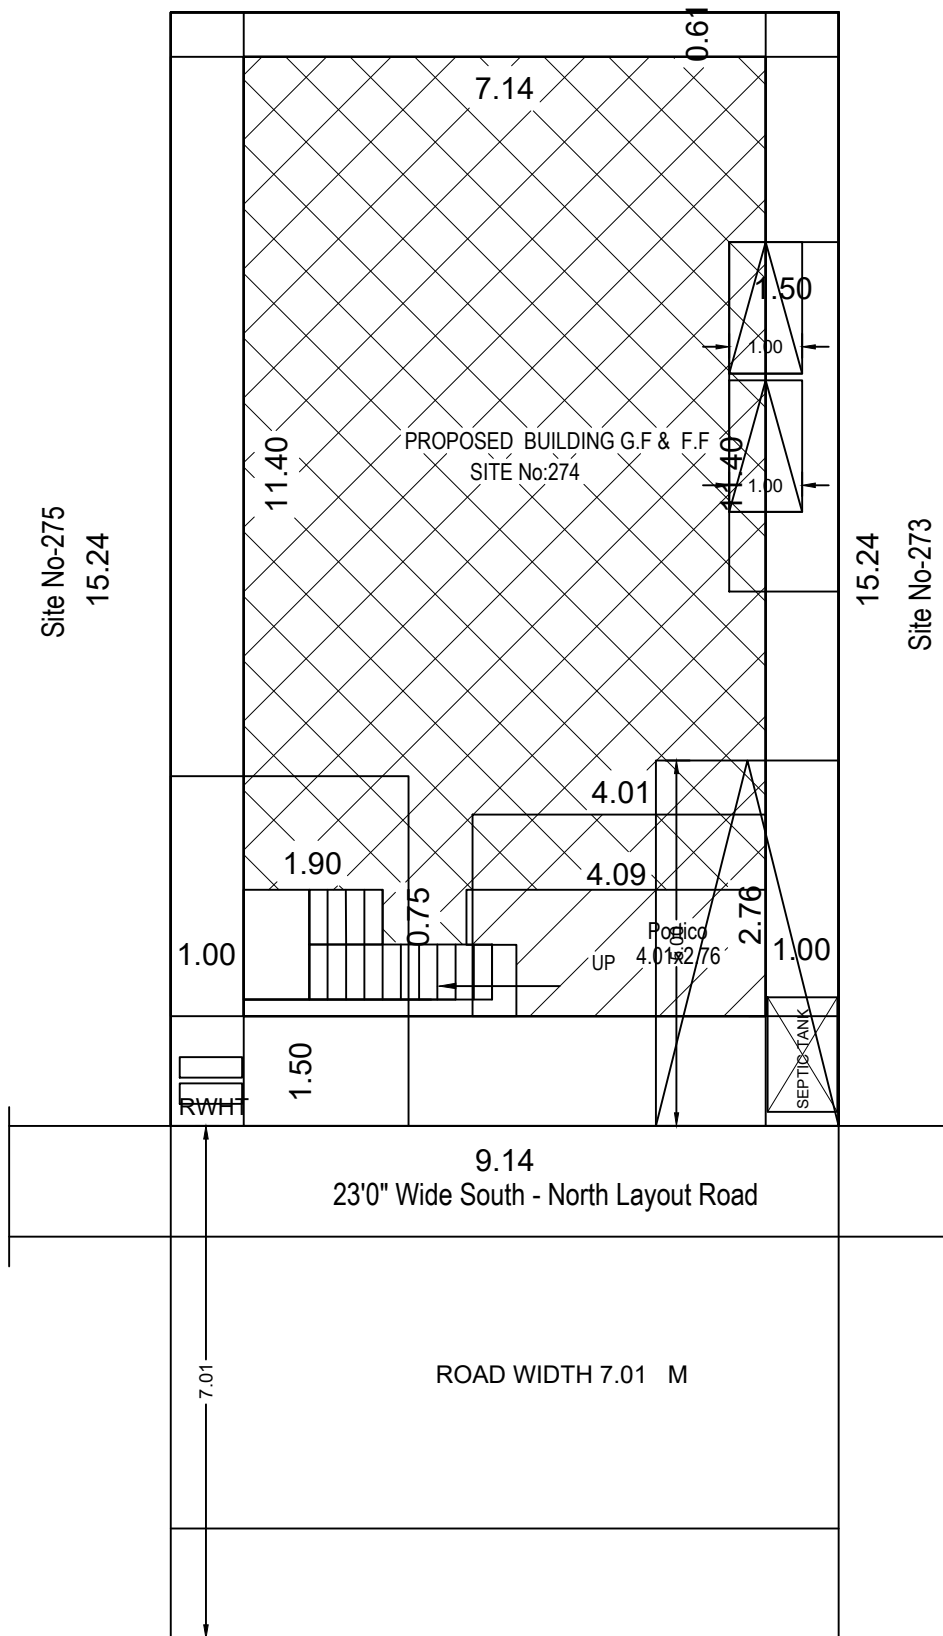

Site Plan Scale 1:100

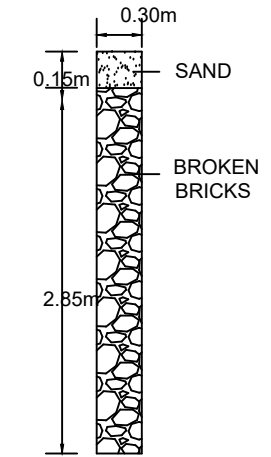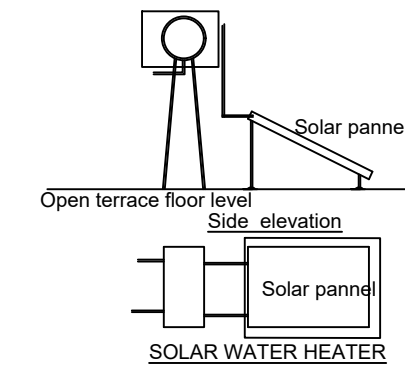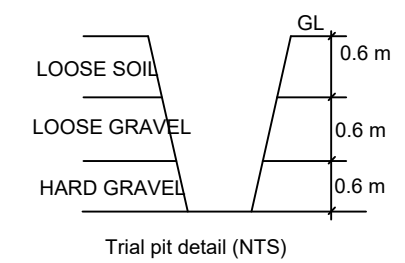

WASTE DISPOSAL

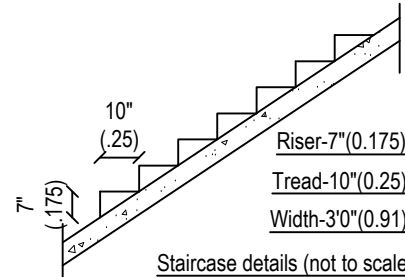

PLAN SHOWING THE PROPOSED CONSTRUCTION OF R.C.C. ROOF GROUND FLOOR & FIRST FLOOR RESIDENTIAL BUILDING IN S.F No:651/1E ,SITE No:274 AT "POONGA NAGAR" PREMIER MILLS OF OTHAKKALMANDAPAM VILLAGE AND TOWN PANCHAYAT ,MADUKKARAI TALUK, COIMBATORE - 641 032.

AREA DETAILS	SQFT	SQM
AREA OF THE SITE	1500.00	139.35
PROPOSED BUILDING (G.F.)	1009.14	93.75
PROPOSED BUILDING (F.F.)	940.15	87.34
OPEN SPACE	490.86	45.60

JOINERY DETAILS	"FT"	"M"
MD- MAIN DOOR	3'6" x 7'0"	1.06 x 2.13
D-DOOR	3'0" x 7'0"	0.91 x 2.13
D2-DOOR	2'6" x 7'0"	0.76 x 2.13
O-OPENING	3'0" x 7'0"	0.90 x 2.13
AO- ARCH OPENING	3'6" x 7'0"	1.06 x 2.13
W-WINDOW	4'0" x 4'0"	1.22 x 1.22
W1-WINDOW	5'0" x 4'0"	1.52 x 1.22
W2-WINDOW	4'0" x 3'0"	1.22 x 0.91
V-VENTILATOR	3'0" x 2'0"	0.91 x 0.61


ALL DIMENSIONS ARE IN "M" AND IN BRACKETS ARE IN "FEET"
HORIZONTAL DISTANCE FROM ELECTRICAL LINES IF ANY: NIL
RAIN WATER HARVESTING ARRANGEMENTS AT SUITABLE PLACES

- SITE BOUNDARY
- PROPOSED BUILDING
- EXISTING ROAD
- RAIN WATER HARVESTING

(Office use)

APPLICANT

Ph : 98431 35204 / 98425 35204
V. Thangaiyan D.C.E
Consulting Civil Engineer
BLS 141/98
15/3-1, Kandasamy Gounder Lay-Out,
Othakkalmandapam, Coimbatore - 641 032.
LBS/ ENGINEER

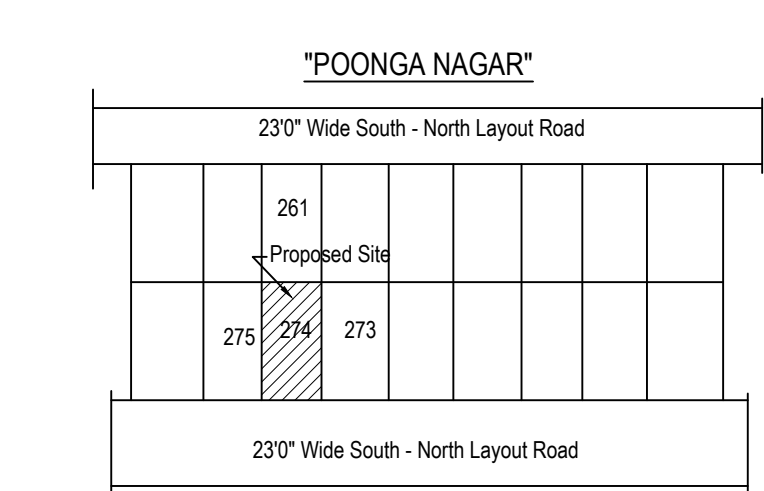

Plot Regularized No-117/2018 Dt-20/04/2022