
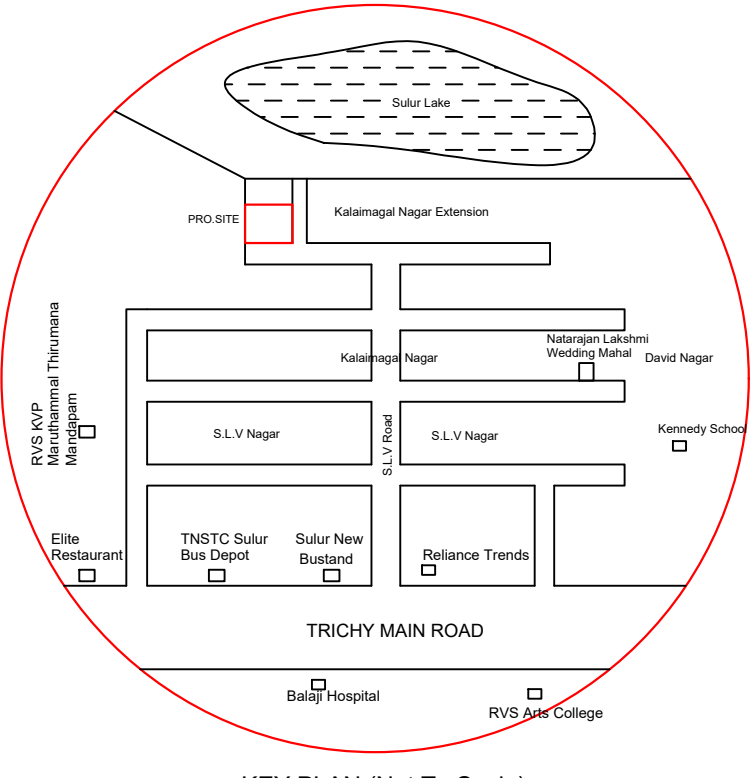


PLAN SHOWING THE PROPOSED CONSTRUCTION OF GROUND & FIRST FLOOR R.C.C ROOF RESIDENTIAL BUILDING IN S.F NO:411/1, SITE NO : 42, AT KALAIMAGAL NAGAR EXTENTION, SULUR VILLAGE & TOWN PANCHAYAT, SULUR TALUK, COIMBATORE DISTRICT.



APPLICANT NAME - Mrs. SHASHIKALA.K

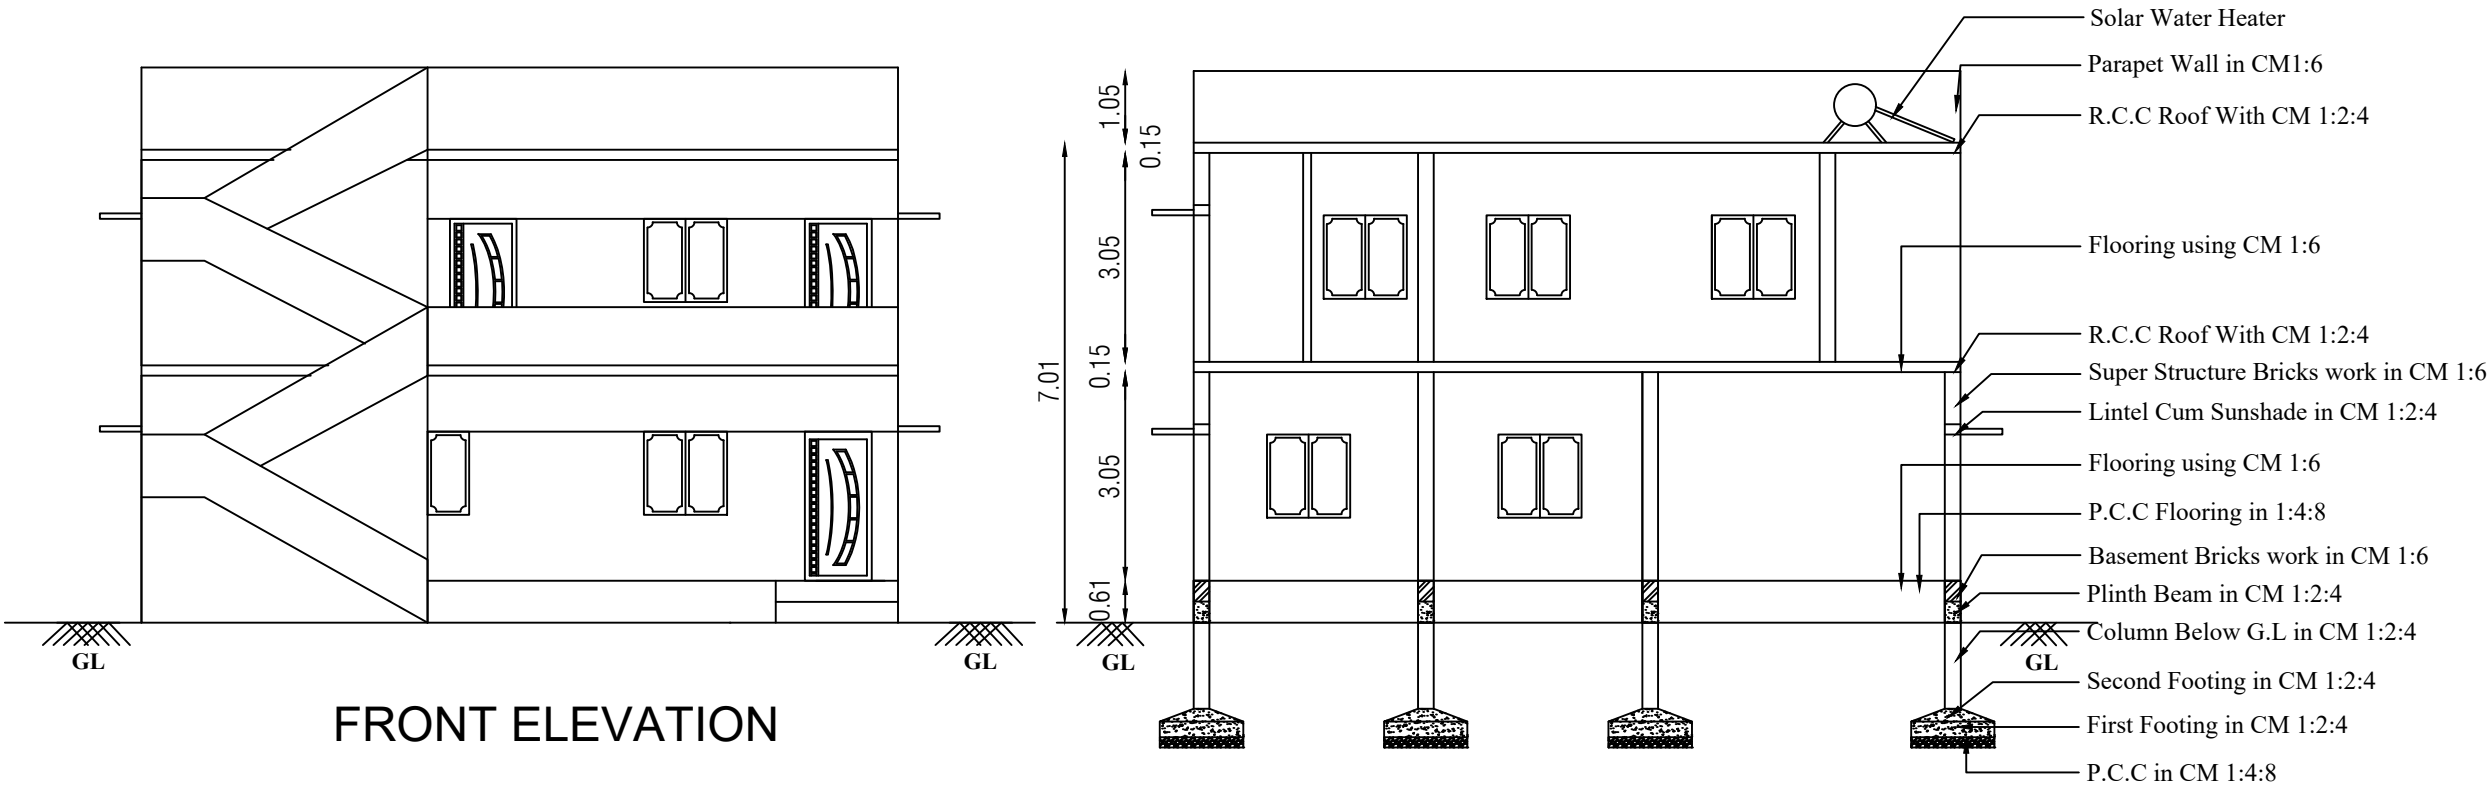


| AREA DETAILS             | SQ.M   | SQ.FT   |
|--------------------------|--------|---------|
| AREA OF THE SITE         | 178.56 | 1922.00 |
| AREA OF PROPOSED G.FLOOR | 123.76 | 1332.15 |
| AREA OF PROPOSED F.FLOOR | 123.76 | 1332.15 |
| TOTAL PROPOSED AREA      | 247.52 | 2664.30 |
| AREA OF THE OPEN SPACE   | 54.79  | 589.85  |

Scale:-  
Site Plan 1"= 16'-0" (1:200)  
Plan, Section & Elevation 1" = 8'-0" (1:100)


| JOINERY DETAILS | IN Feet       | In Meter    |
|-----------------|---------------|-------------|
| M.D - MAIN DOOR | 5'-0" x 7'-0" | 1.52x2.13   |
| D - DOOR        | 3'-0" x 7'-0" | 0.91x2.13   |
| D1 - DOOR       | 2'-6" x 7'-0" | 0.76x2.13   |
| W - WINDOW      | 4'-0" x 4'-0" | 1.21 x 1.21 |
| V - VENTILATOR  | 2'-0" x 2'-0" | 0.60 x0.60  |

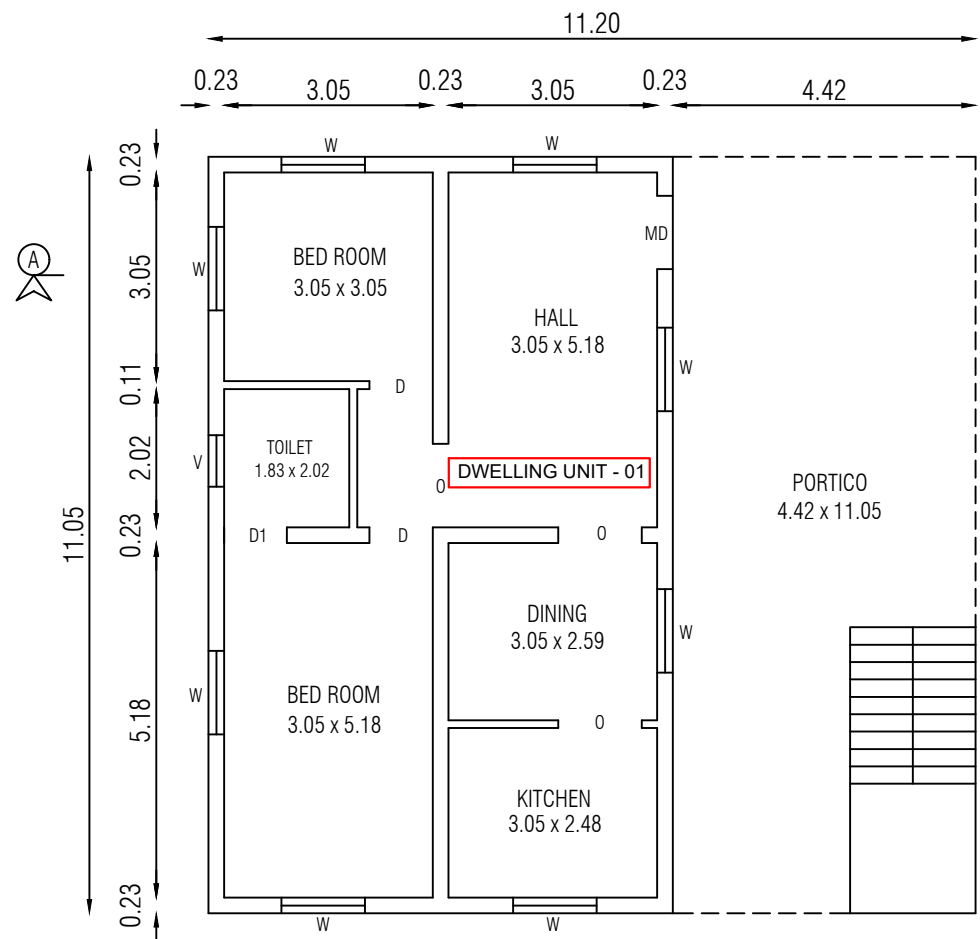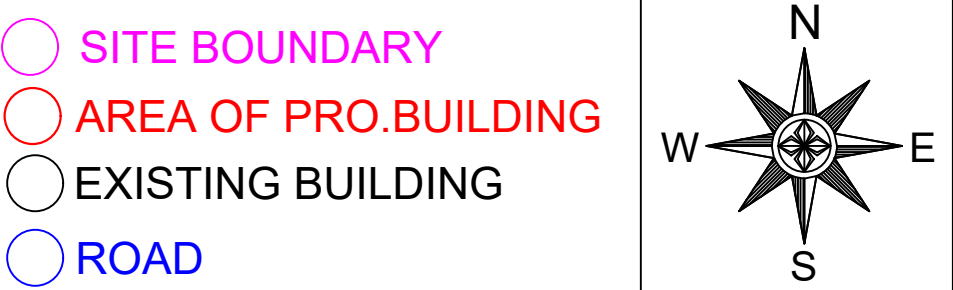


FLOOR PLAN

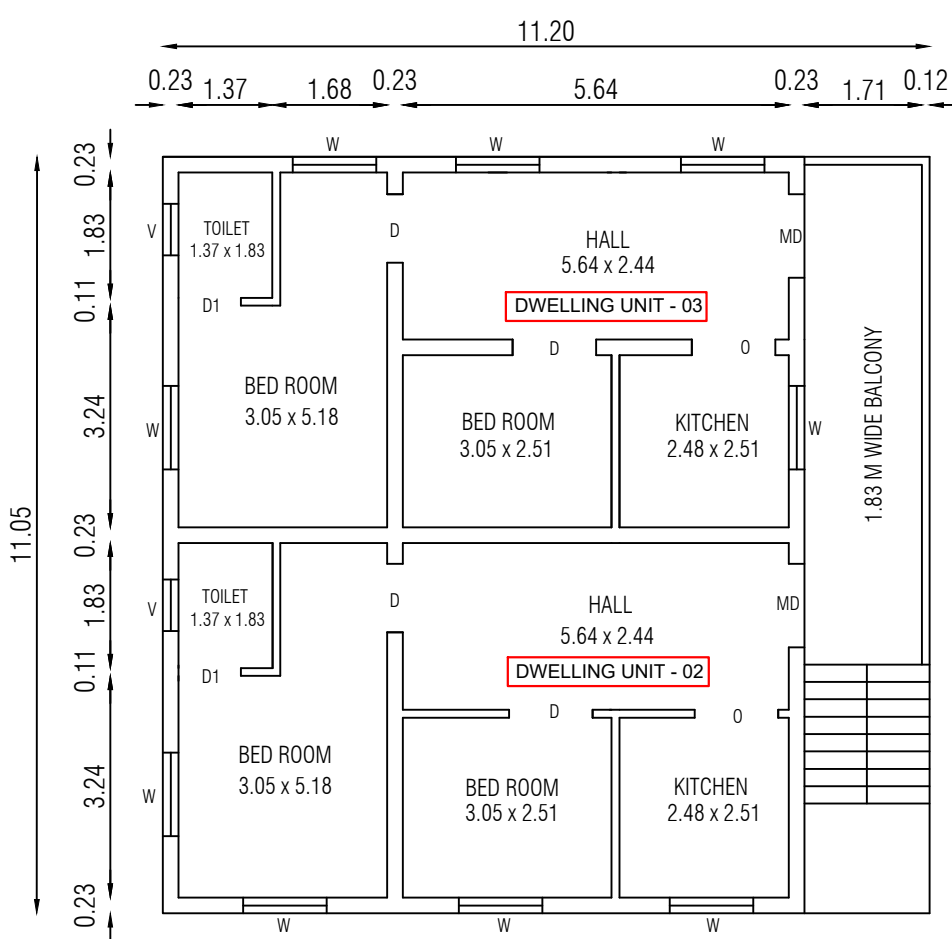



FIRST FLOOR PLAN

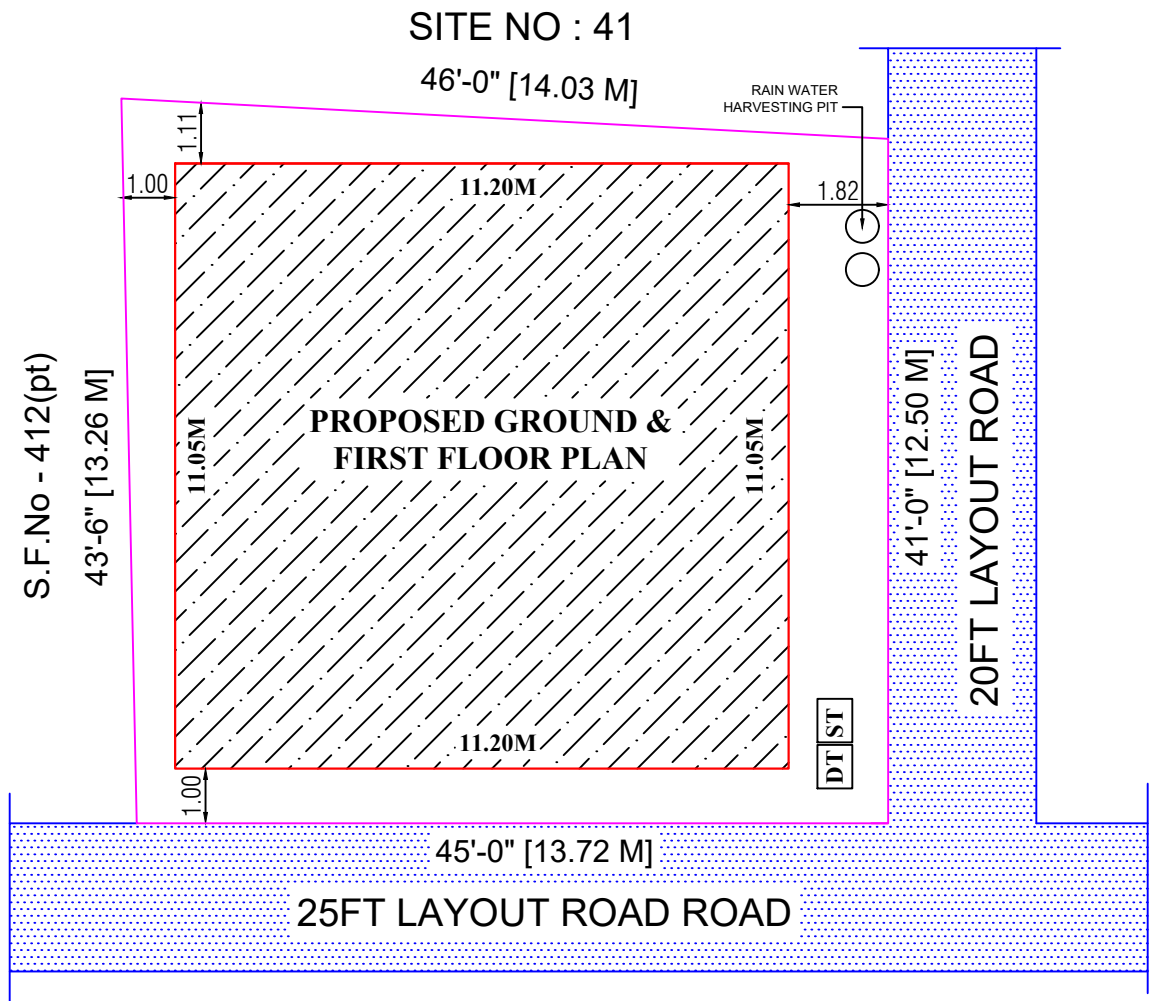


SITE PLAN

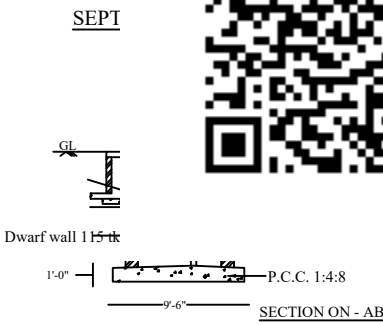

over side space  
open jointing  
fall 1/100

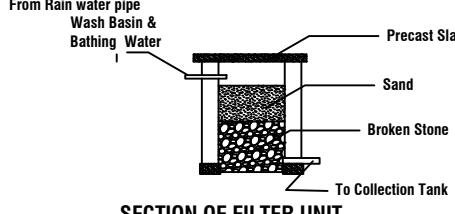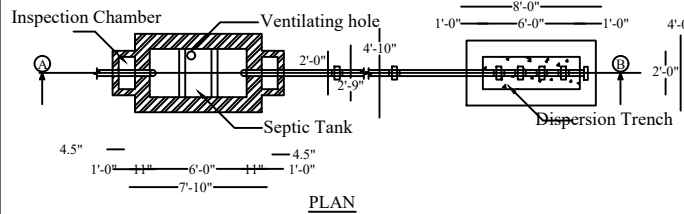

PLAN OF FILTER UNIT  
(Not to Scale)

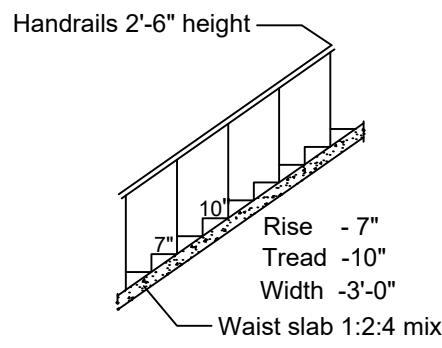

Office Use Only

Office Use Only

K. Sashikala

Applicant

K C DEVAANAND BE  
Licensed Building Surveyor  
V Care U Engineers & Contractors  
4, Katur Mahalingam Kovil Complex,  
Kalangal Road, Sulur, Coimbatore - 641402  
Ph No - 9688102983

Engineer / LBS