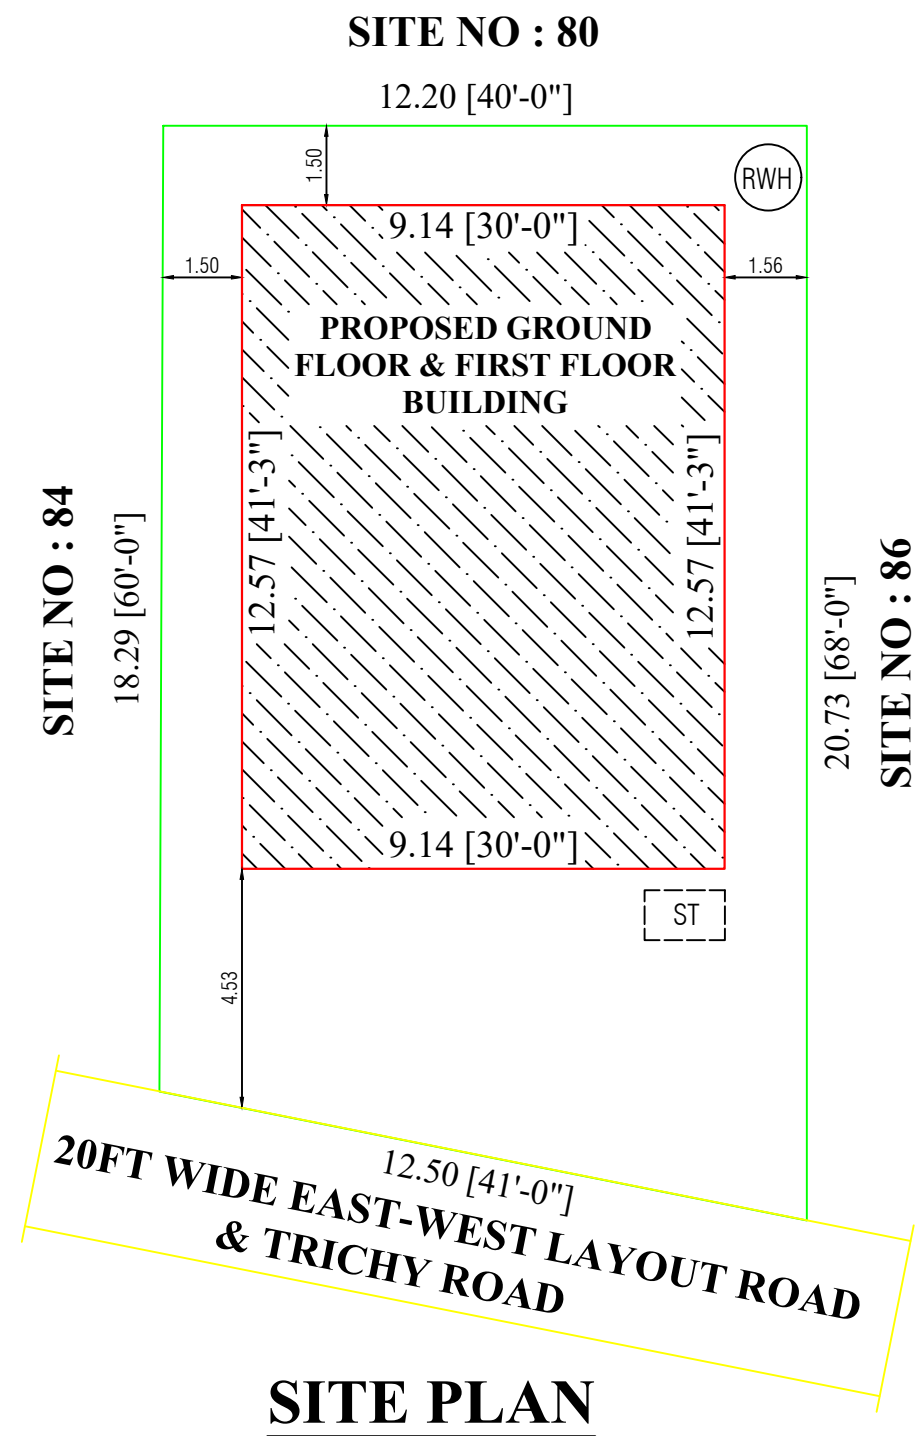
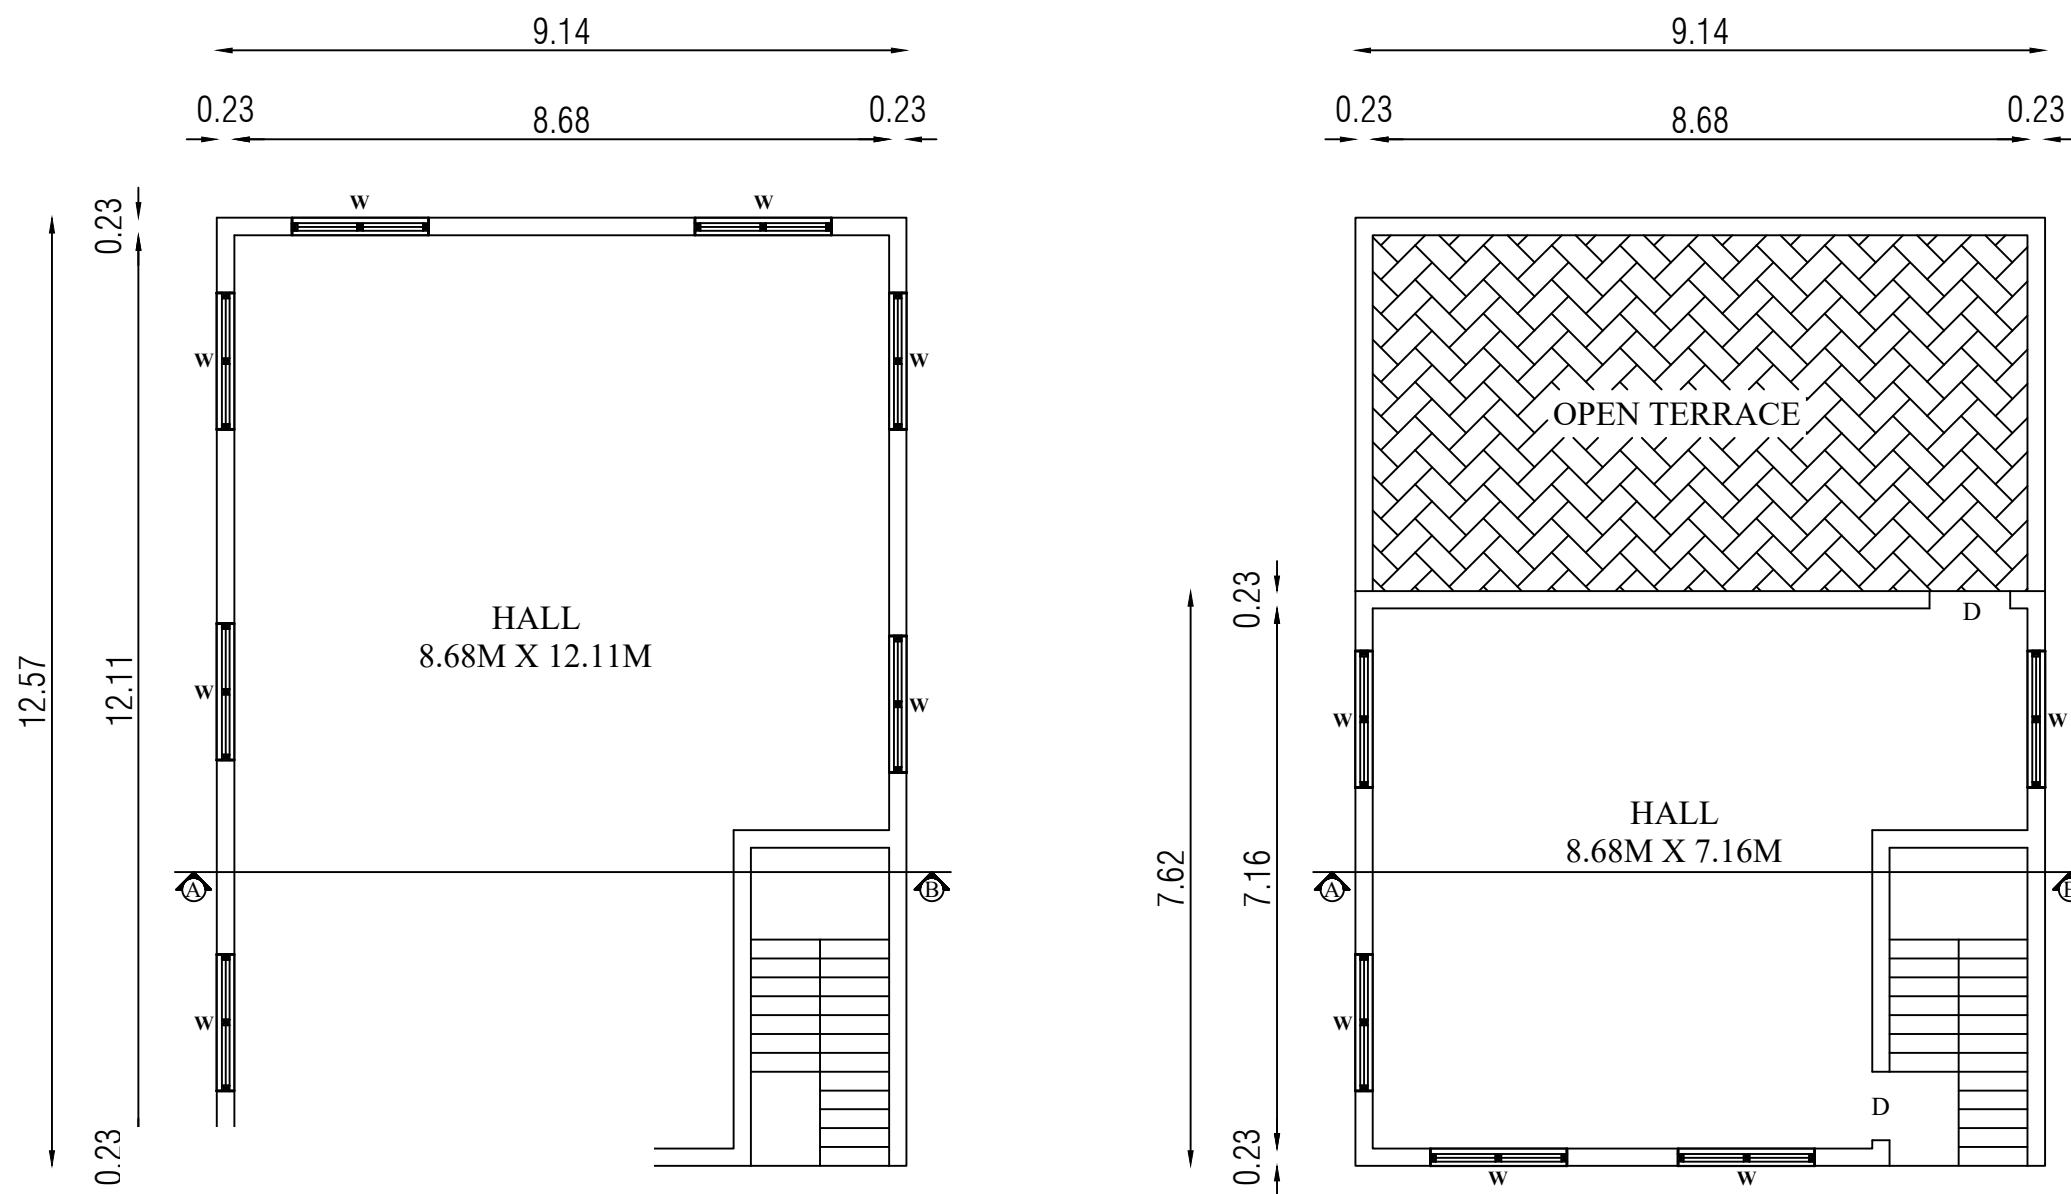
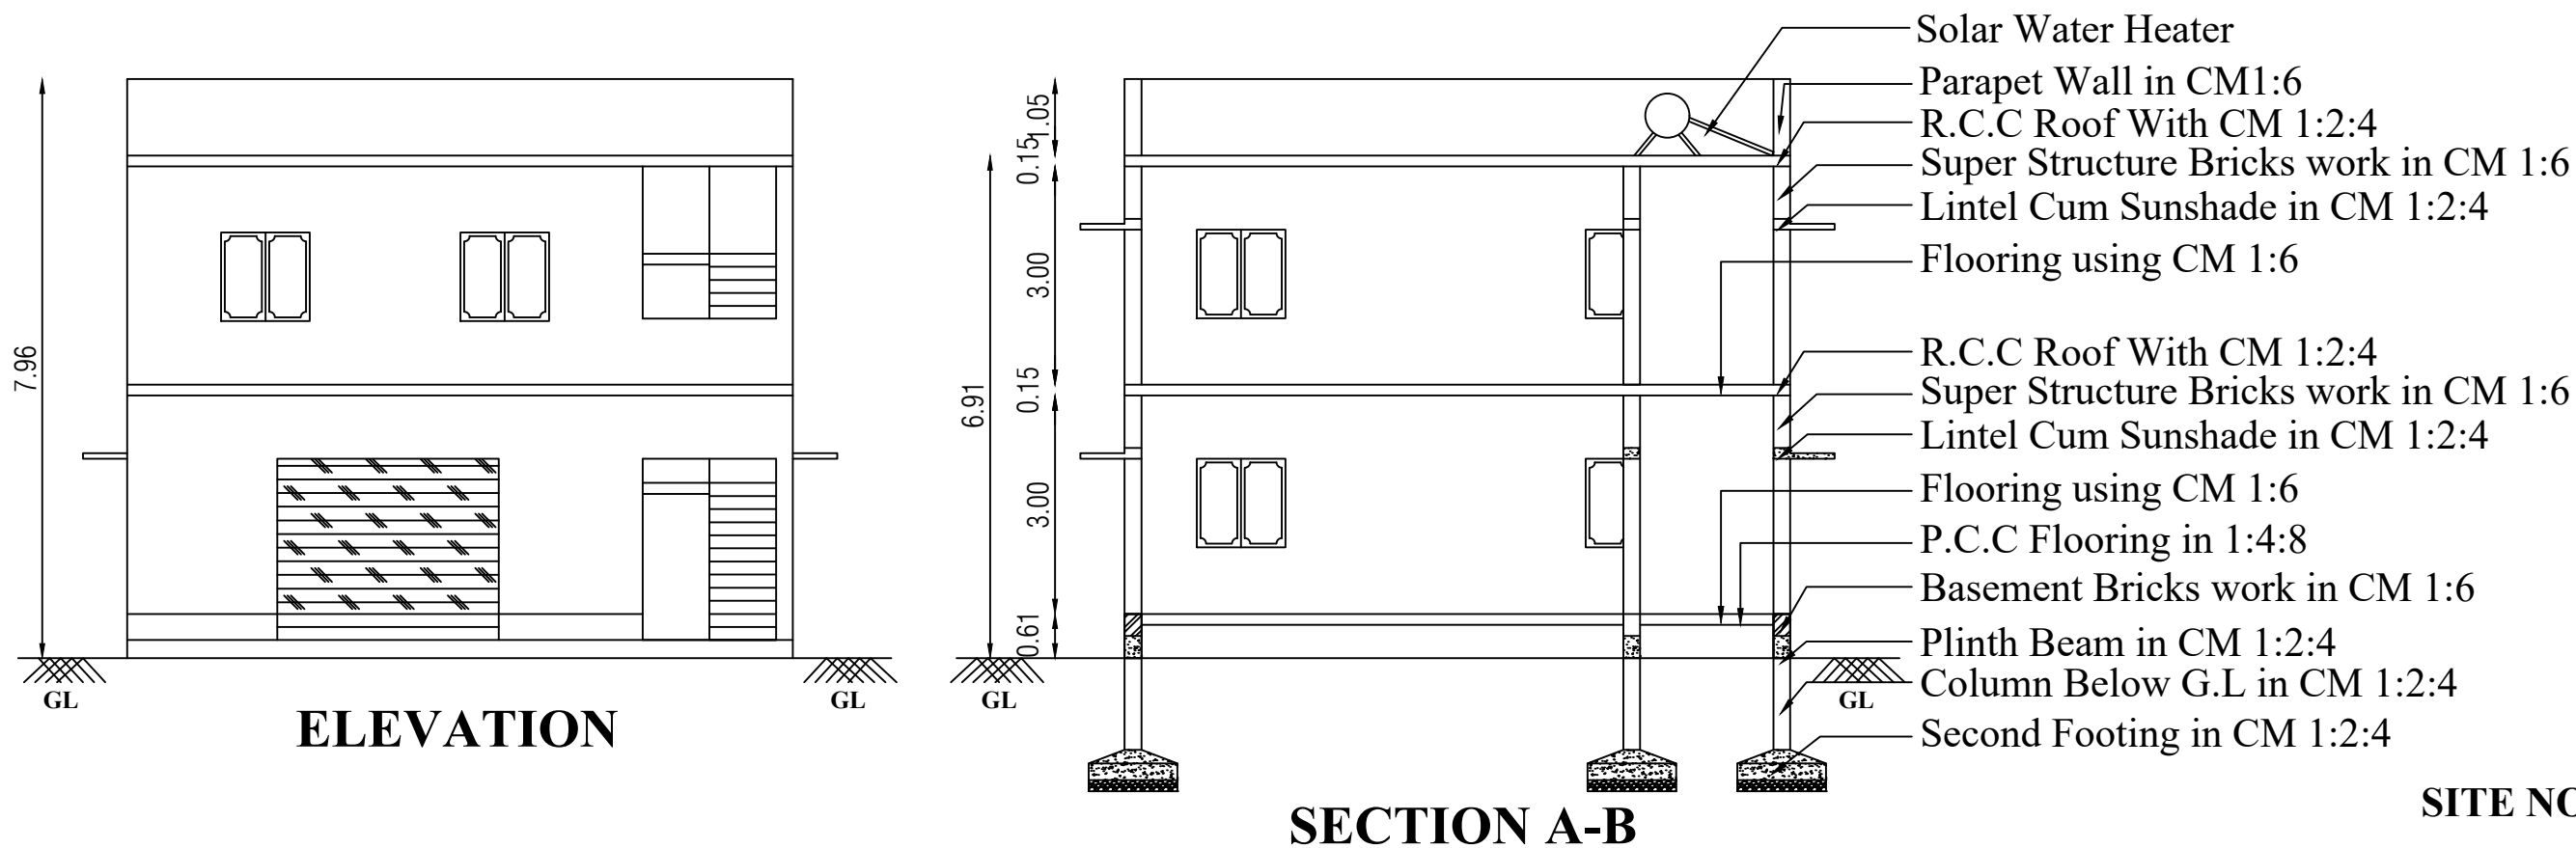


**PLAN SHOWING THE PROPOSED GROUND & FIRST FLOOR R.C.C ROOF COMMERCIAL BUILDING IN
S.F NO: 402/2B1A1A & 402/2B2 , SITE NO: 85 AT SREE MEENAKSHI NAGAR, SULUR VILLAGE & TOWN PANCHAYAT ,
SULUR TALUK, COIMBATORE DISTRICT.**

**Office Use Only**

<u>AREA DETAILS</u>	<u>SQ.M</u>	<u>SQ.FT</u>
AREA OF THE SITE	240.80	2592.00
AREA OF PROPOSED G.FLOOR	114.89	1236.68
AREA OF PROPOSED F.FLOOR	69.65	749.70
TOTAL PROPOSED AREA	184.54	1986.38
AREA OF THE OPEN SPACE	125.91	1355.32

Scale:-

Site Plan 1"= 16'-0" (1:200)

Plan, Section & Elevation 1" = 8'-0" (1:100)


<u>JOINERY DETAILS</u>	<u>IN Feet</u>	<u>In Meter</u>
M.D - MAIN DOOR	5'-0" x 7'-0"	1.52x2.13
D - DOOR	3'-0" x 7'-0"	0.91x2.13
D1 - DOOR	2'-6" x 7'-0"	0.76x2.13
W - WINDOW	4'-0" x 4'-0"	1.21 x 1.21
V - VENTILATOR	2'-0" x 2'-0"	0.60 x0.60

○ SITE BOUNDARY

○ AREA OF PRO. BUILDING




☐ EXISTING BUILDING

ROAD

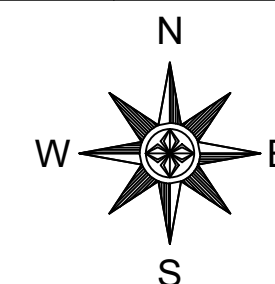**Office Use Only**


K.C. DEVAANAND B.E.,
Licensed Building Surveyor
V Care U Engineers & Contractors
4, Kattur Mahaliyaman Kovil Complex,
Kalangal Road, Sulur, Coimbatore - 641402
Ph.No - 9688102983
Engineer / LBS

Applicant

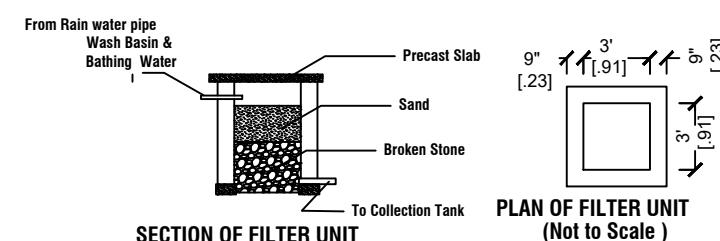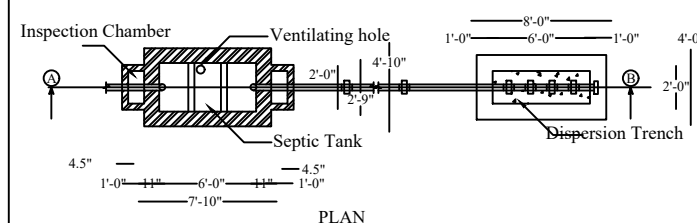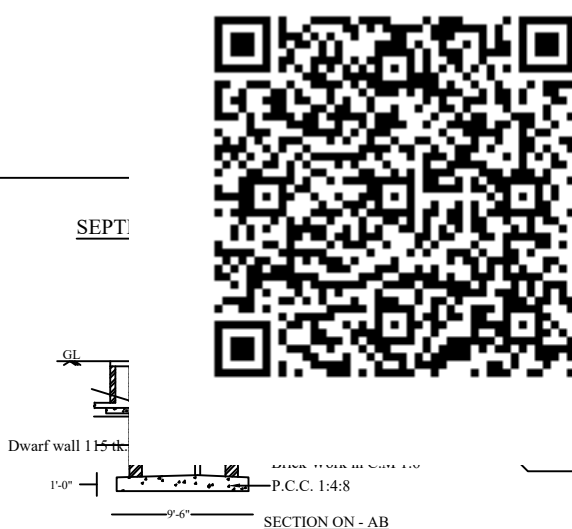

Office Use Only



K.C. DEVAANAND B.E.,
Licensed Building Surveyor
V Care U Engineers & Contractors
4, Kattur Mahaliamman Kovil Complex,
Kalangal Road, Sulur, Coimbatore - 641402
Ph.No - 9688102983
Engineer / LBS