



PLAN SHOWING THE EXISTING GROUND FLOOR & ADDITIONAL PROPOSED FIRST FLOOR R.C.C
ROOF RESIDENTIAL BUILDING IN S.F.No: 305/3A1A, SRI AMMAN NAGAR, SITE NO: 11,
D.T.C.P NO: 97/2010, MOPPERIPALAYAM TOWN PANCHYAT, SULUR TALUK, COIMBATORE DISTRICT.


EXISTING APPROVAL NO: 55/2023-2024

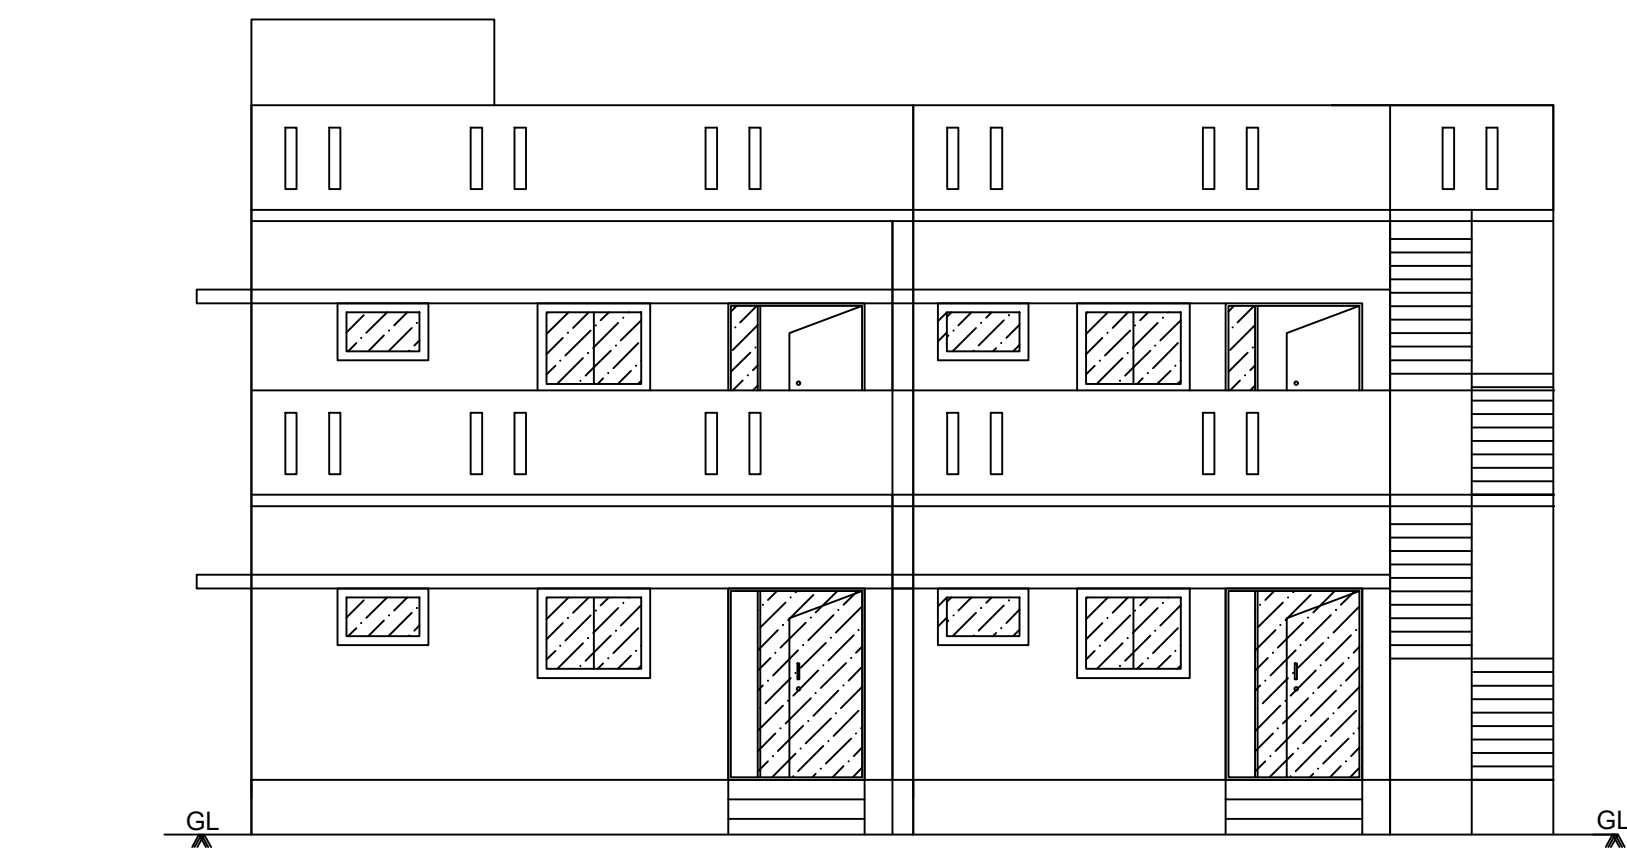


NORTH SIDE ELEVATION

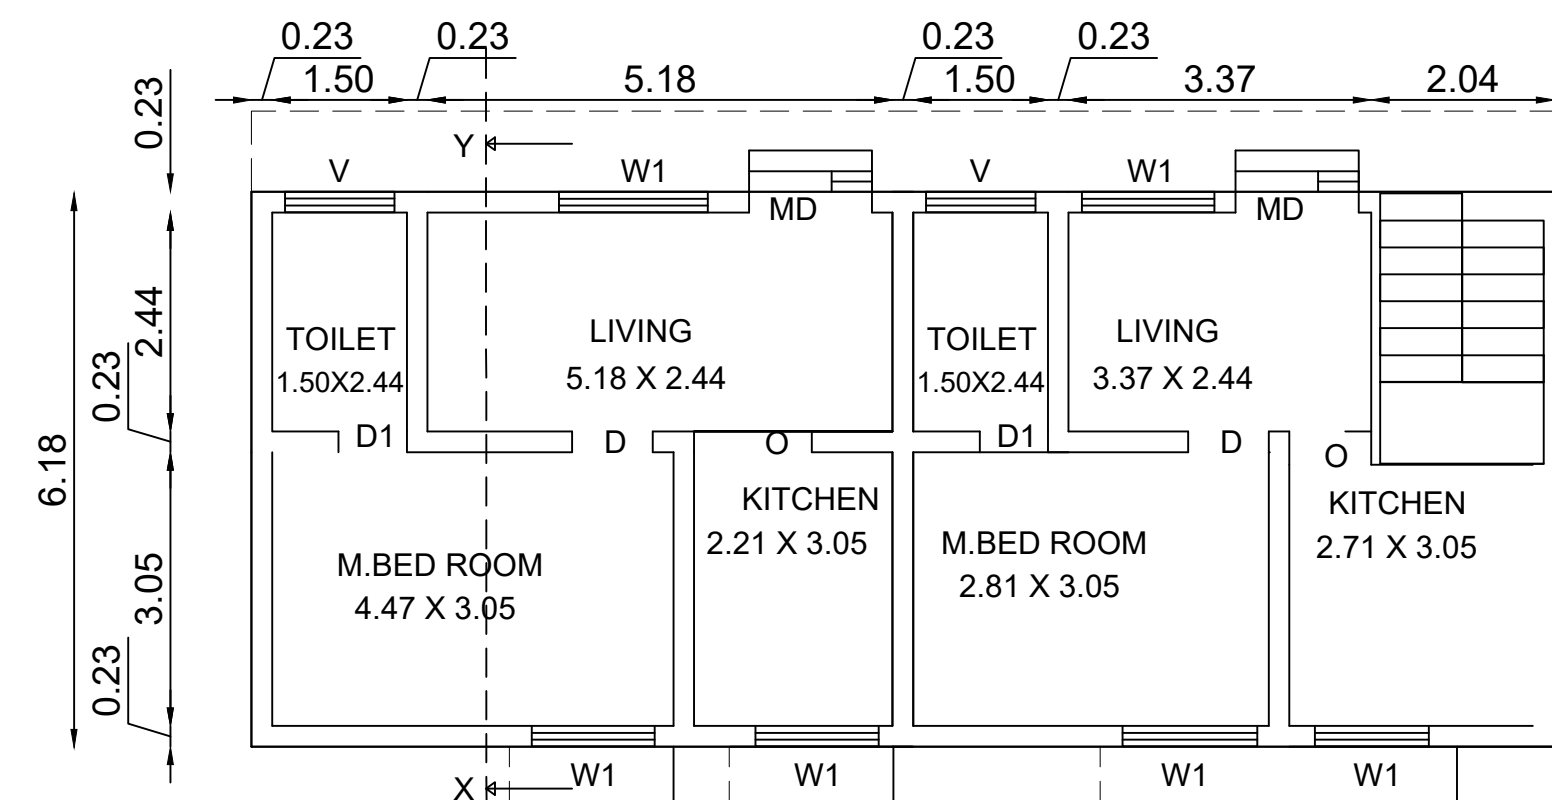

PROPOSED FIRST FLOOR PLAN

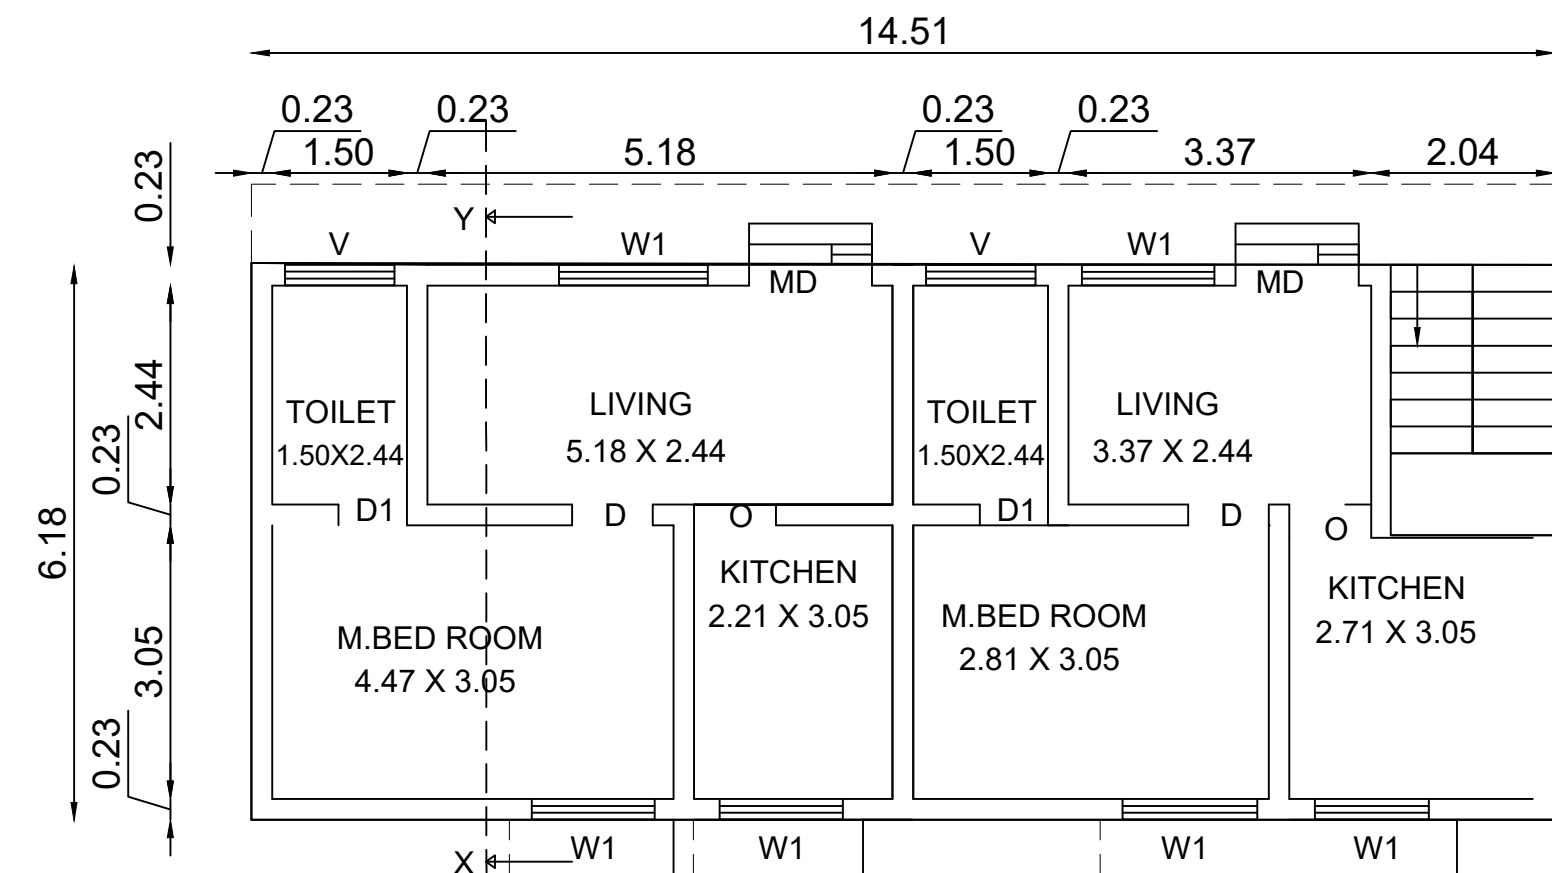


EXISTING GROUND FLOOR PLAN

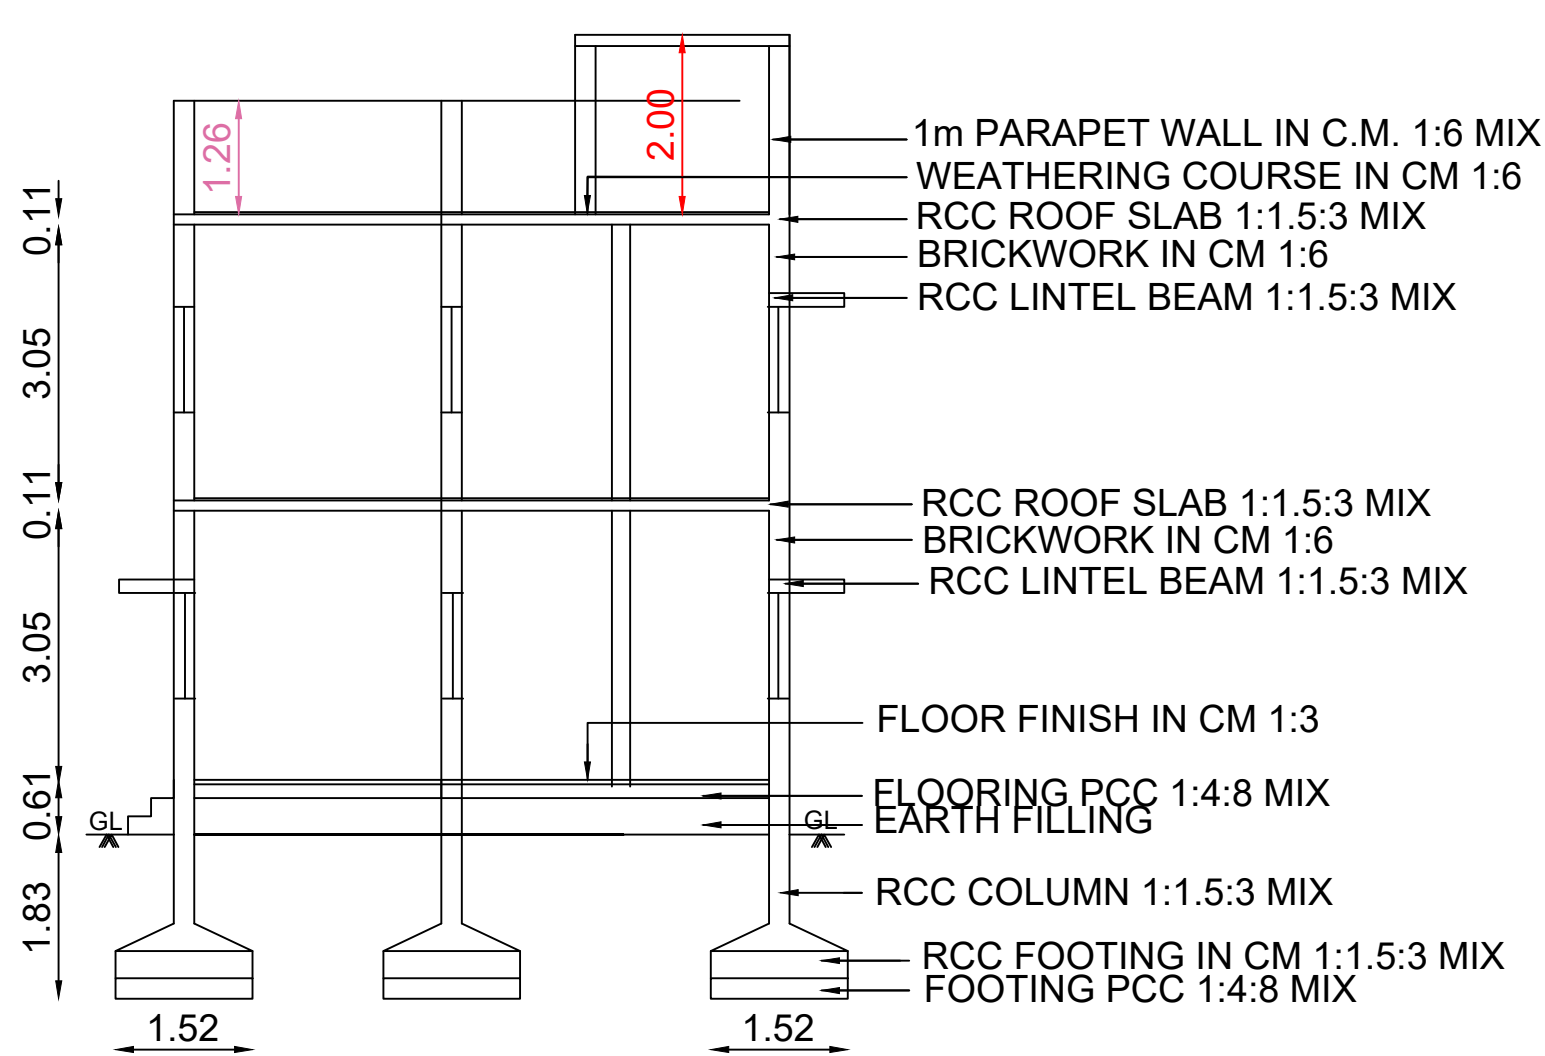

CROSS SECTION ON XY


SITE NO: 12

16.76 [55']

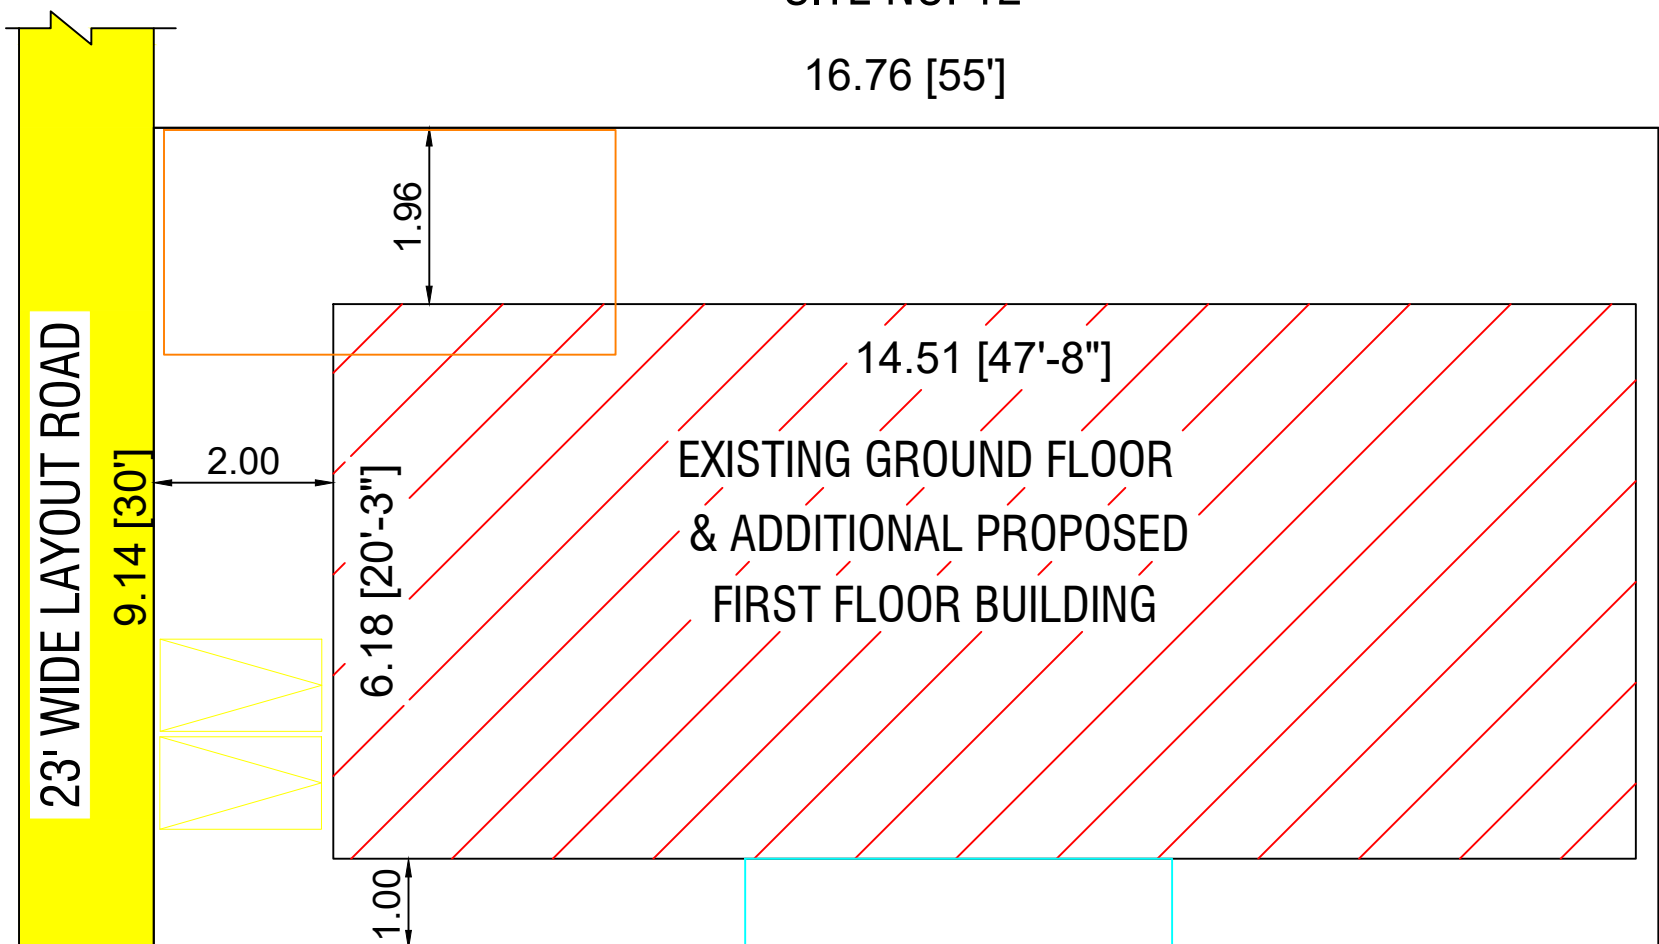


16.76 [55']

SITE NO: 10

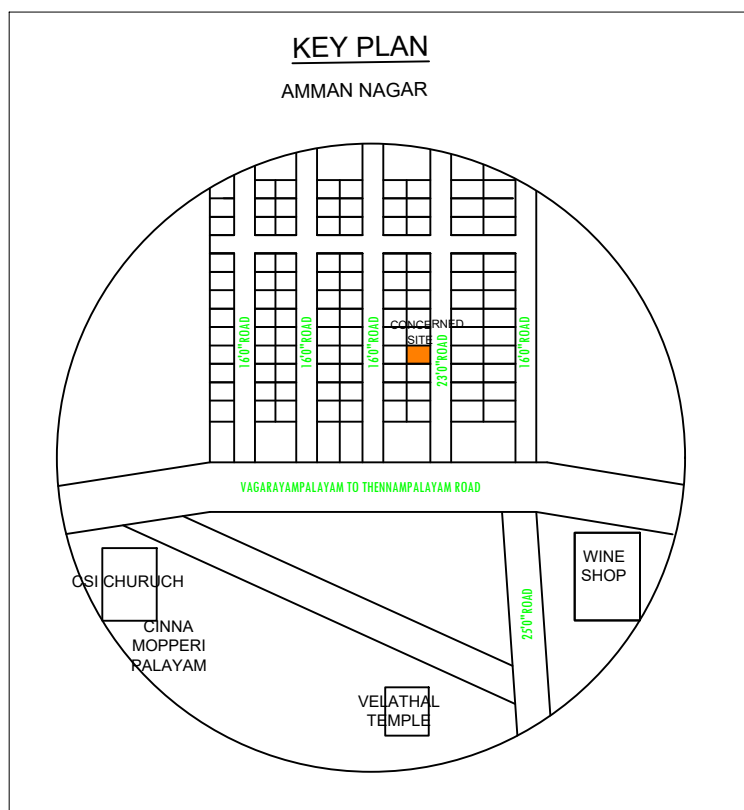


KEY PLAN

AMMAN NAGAR

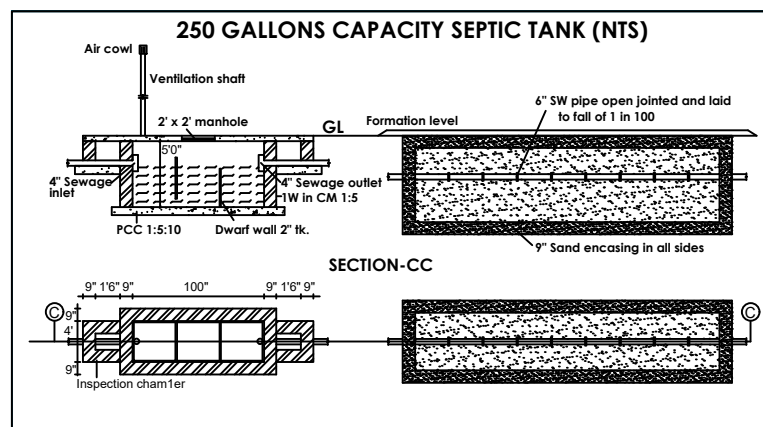

250 GALLONS CAPACITY SEPTIC TANK (NTS)

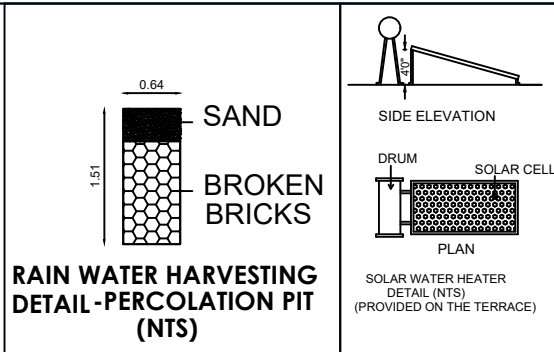

RAIN WATER HARVESTING
DETAIL-PERCULATION FIT
(NTS)

AREA DETAILS	SQ.FT	SQ.MT
AREA OF THE SITE	1650.00	153.28
AREA OF EXISTING GROUND FLOOR BUILDING	967.00	89.82
AREA OF ADDITIONAL PROPOSED FIRST FLOOR BUILDING	965.20	89.67
AREA OF OPEN SPACE	683.00	63.62

NOTE: ALL DIMENSIONS ARE IN METER (FEET)

SCALE 1" = 8'0" (1:100)

SCHEDULE OF JOINERIES

	JOINERY DETAILS	SQ.FT	SQ.MT
MD	MAIN DOOR	3'6" X 7'0"	1.07 X 2.13
D1	DOOR	3'0" X 7'0"	0.91 X 2.13
D2	DOOR	2'6" X 7'0"	0.76 X 2.13
O	OPEN	3'0" X 7'0"	0.91 X 2.13
W	WINDOW	6'0" X 4'6"	1.82 X 1.37
W1	WINDOW	4'6" X 4'6"	1.37 X 1.37
V	VENTILATOR	4'0" X 3'0"	1.22 X 0.91


TENEMENTS

GROUND FLOOR 1

FIRST FLOOR 1

REFERENCE

SITE BOUNDRY	
EXISTING GROUND FLOOR	
ADDITIONAL PROPOSED BUILDING	
ROAD	

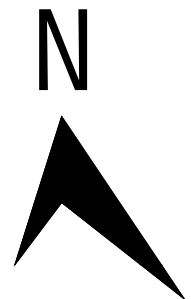

G. Kandiban

APPLICANT: G. KANDIBAN.,

N. Karthikeyan
E.N.KARTHIKEYAN, B.E., LBS.,
ENGINEER & PLANNING
KKK CONSTRUCTION
2nd Floor, Krishna Complex,
Somanur Road, Karumathampatti,
Coimbatore - 641 659.
Ph : 97913 39003

LBS / ENGINEER:-

