

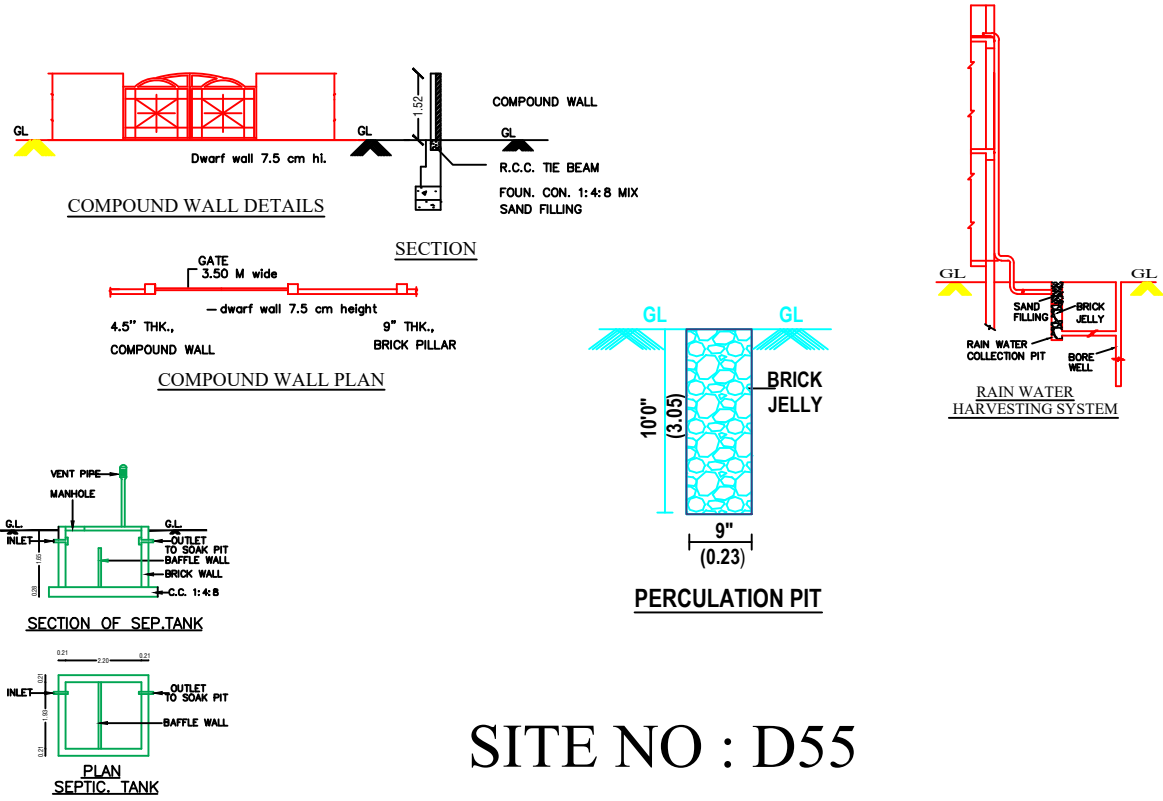
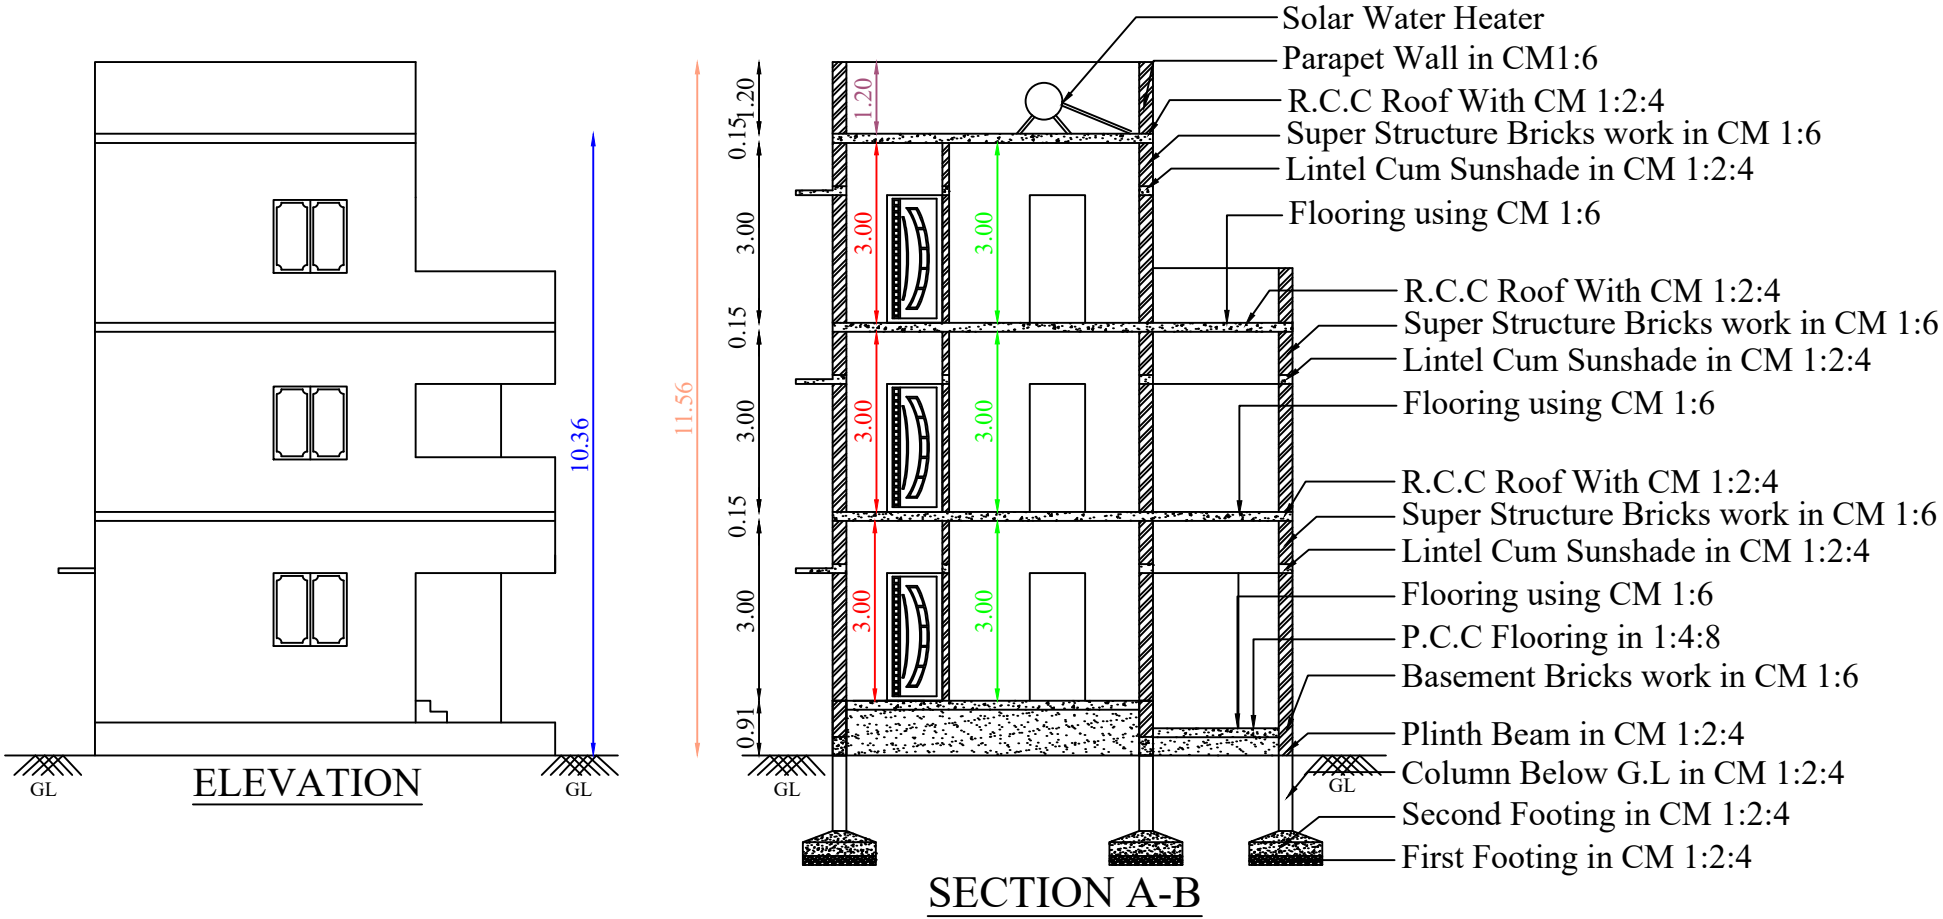
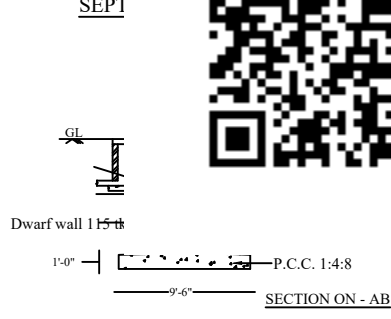




PLAN SHOWING THE PROPOSED CONSTRUCTION OF SECOND FLOOR & EXISTING GROUND , FIRST FLOOR R.C.C ROOF RESIDENTIAL BUILDING IN S.F NO: 70/1A, SUB DIVISION NO: 70/1A2, SITE NO: D62 AT AMARJOTHI JAI NAGAR , KANNAMPALAYAM VILLAGE & TOWN PANCHAYAT, SULUR TALUK , COIMBATORE DISTRICT.

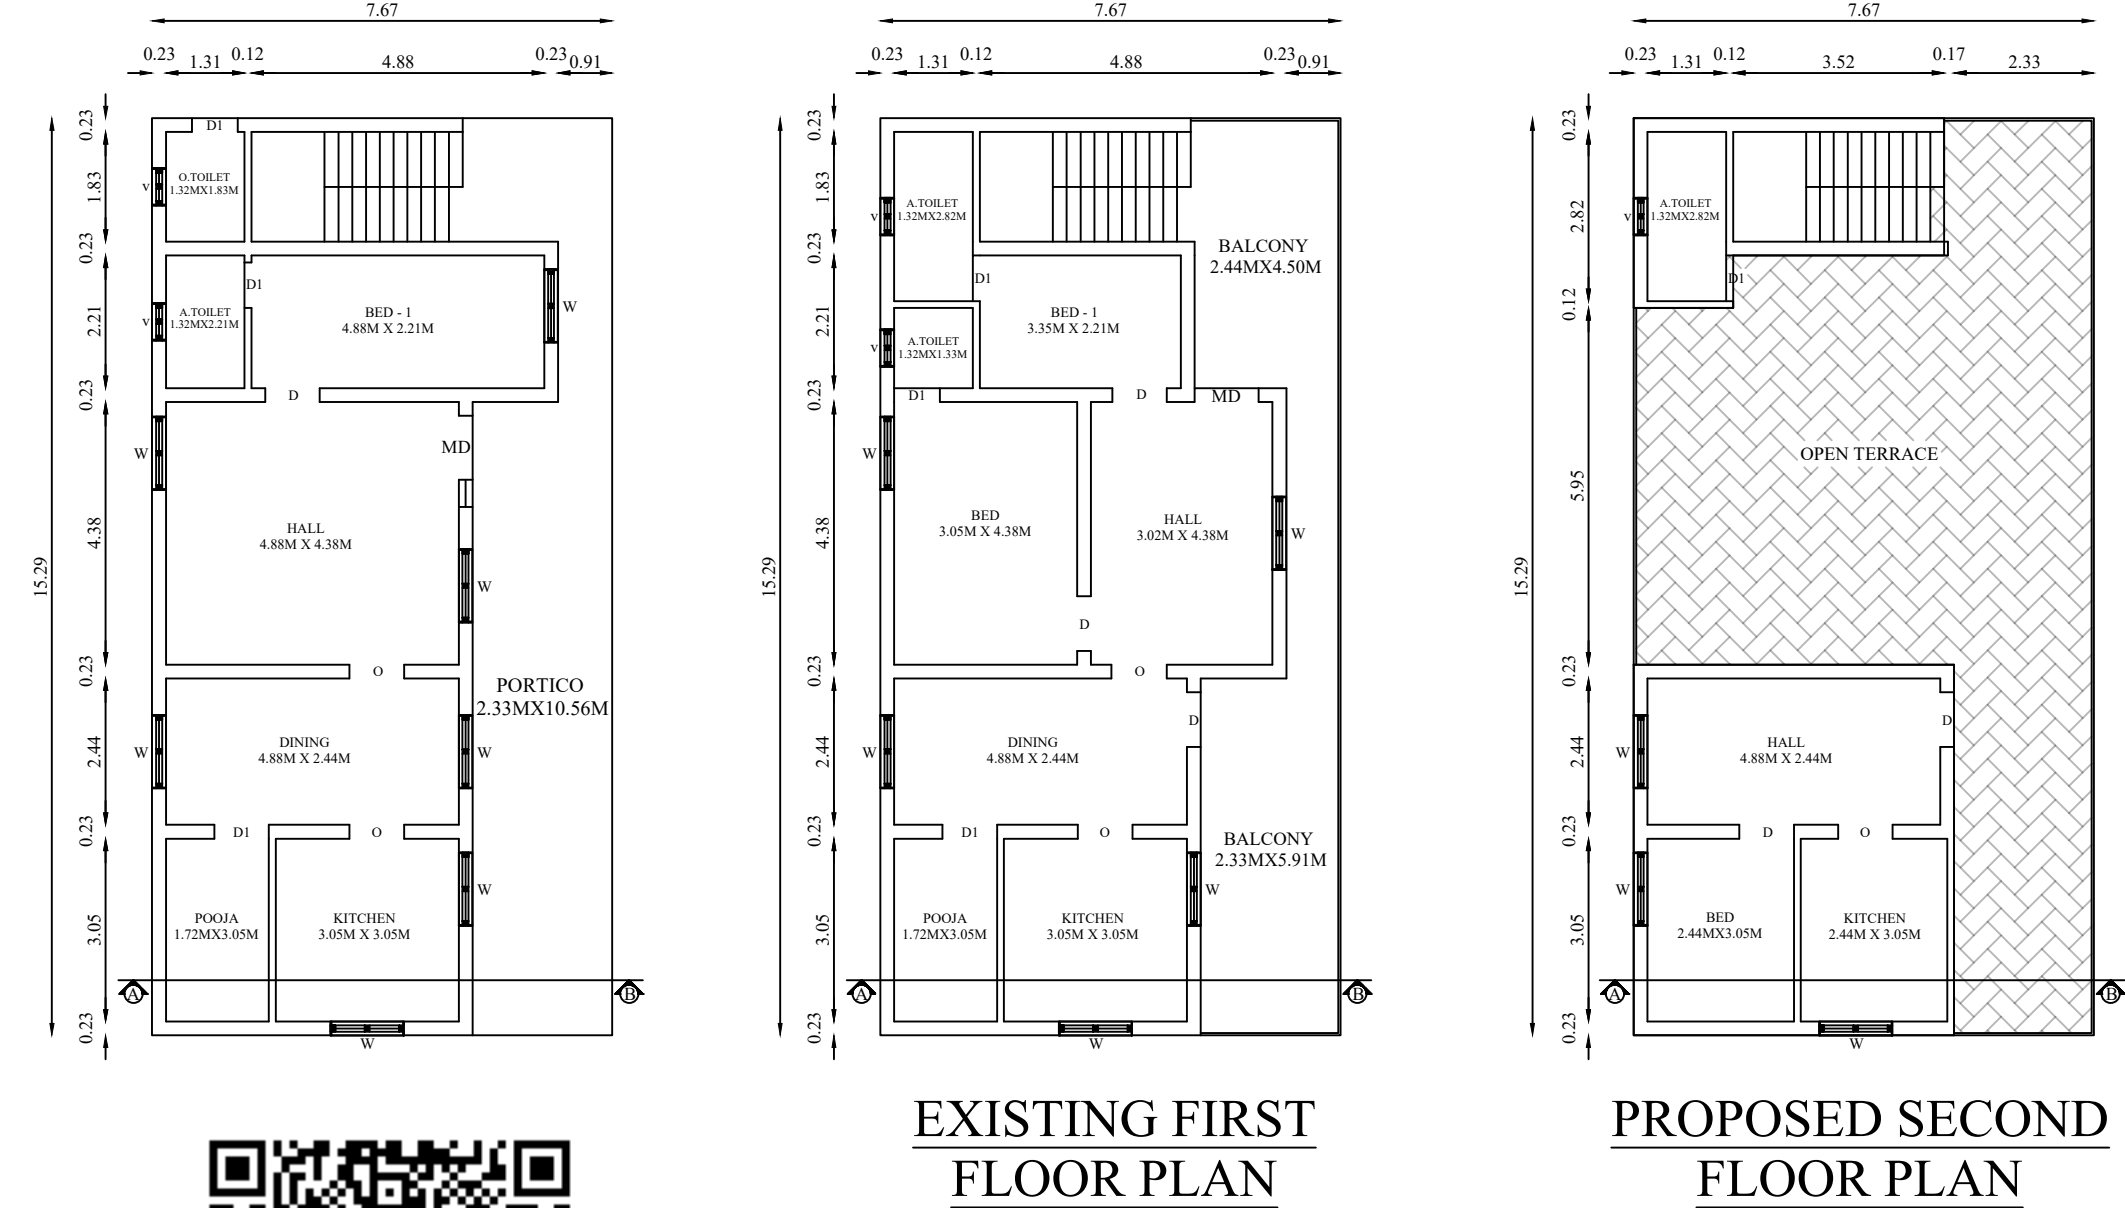



SITE NO : D55

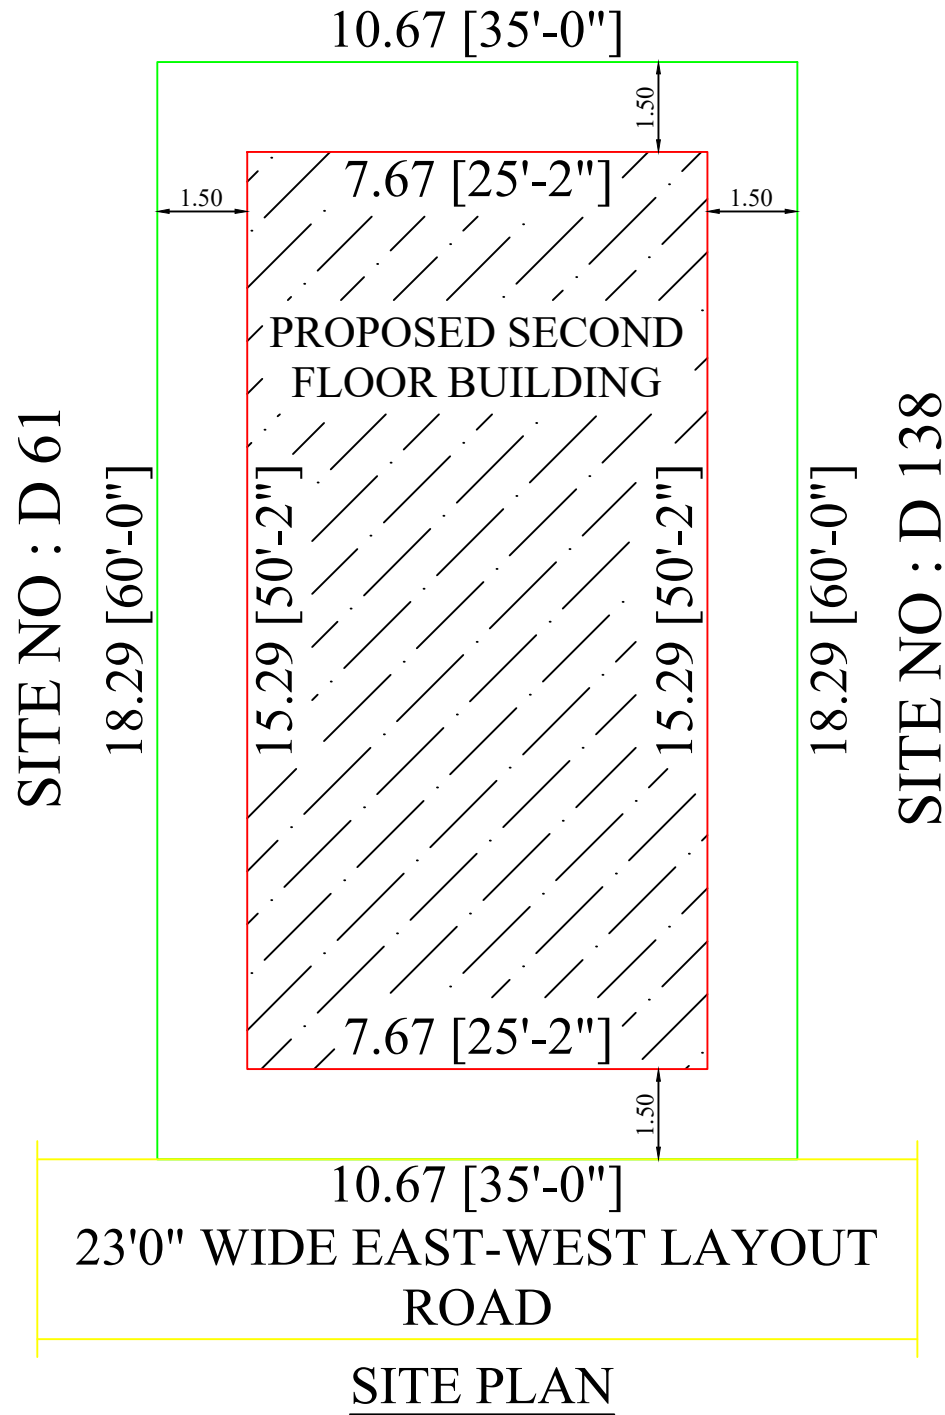

over side space
open jointing
fall 1/100
fall 1/100

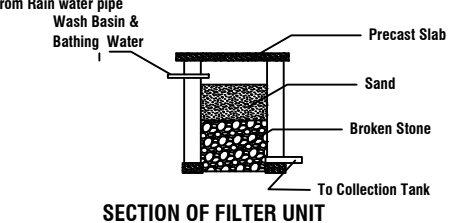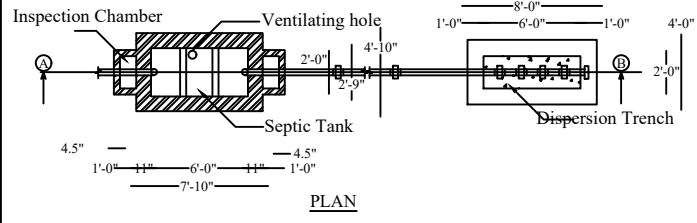

PLAN OF FILTER UNIT
(Not to Scale)

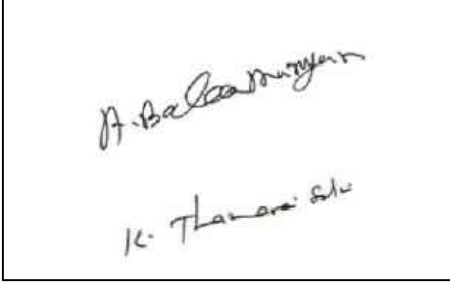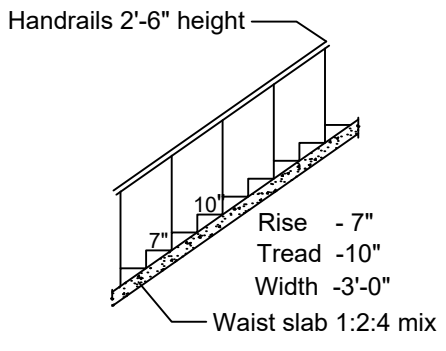

Applicant

AREA DETAILS	SQ.M	SQ.FT
AREA OF THE SITE	195.15	2100.00
AREA OF EXISTING G.FLOOR	117.27	1262.28
AREA OF EXISTING F.FLOOR	117.27	1262.28
AREA OF PROPOSED S.FLOOR	46.30	498.37
AREA OF THE OPEN SPACE	77.88	838.29

Scale:-
Site Plan 1"= 16'-0" (1:200)
Plan, Section & Elevation 1" = 8'-0" (1:100)

JOINERY DETAILS	In Feet	In Meter
M.D - MAIN DOOR	5'-0" x 7'-0"	1.52x2.13
D - DOOR	3'-0" x 7'-0"	0.91x2.13
D1 - DOOR	2'-6" x 7'-0"	0.76x2.13
W - WINDOW	4'-0" x 4'-0"	1.21 x 1.21
V - VENTILATOR	2'-0" x 2'-0"	0.60 x0.60



Office Use Only

K.C. DEVAANAND B.E.,
Licensed Building Surveyor
V Care U Engineers & Contractors
4, Kattur Mahaliyamm Kovil Complex,
Kalangal Road, Sulur, Coimbatore - 641402
Ph.No - 9688102983
Engineer / LBS