




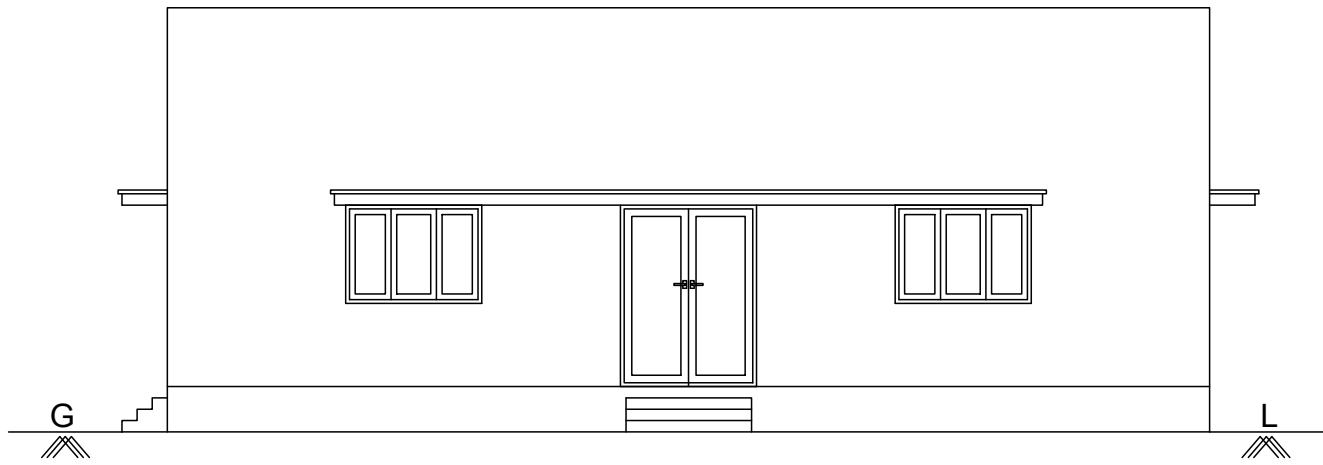


ELEVATION

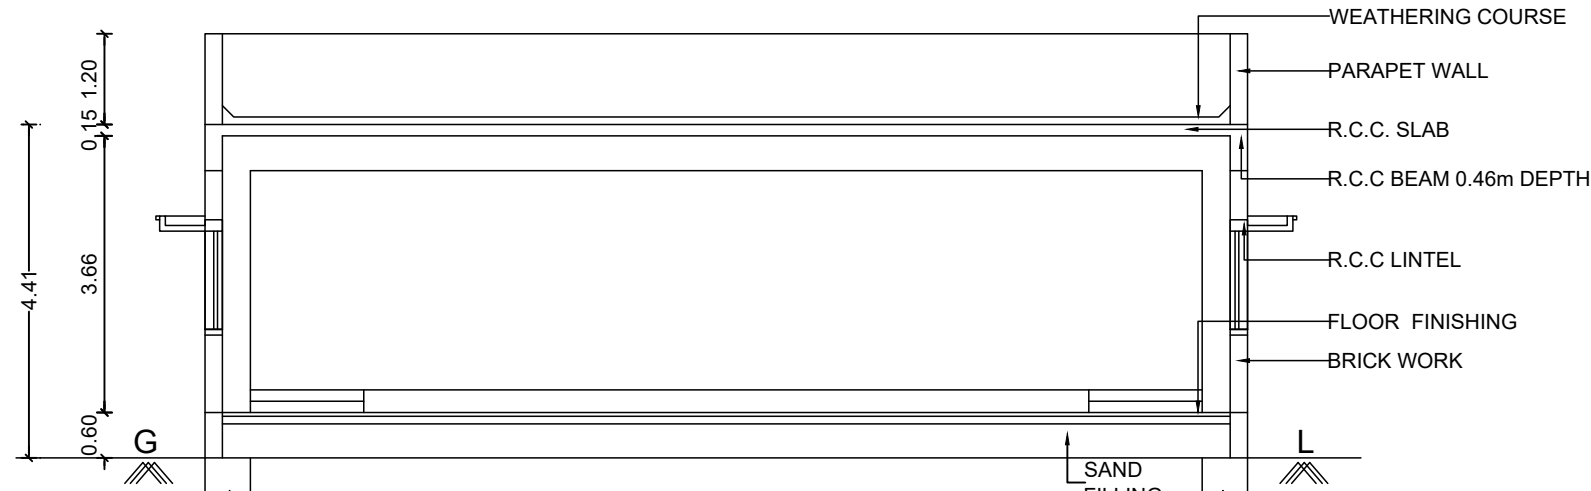


SECTION ON "AA"

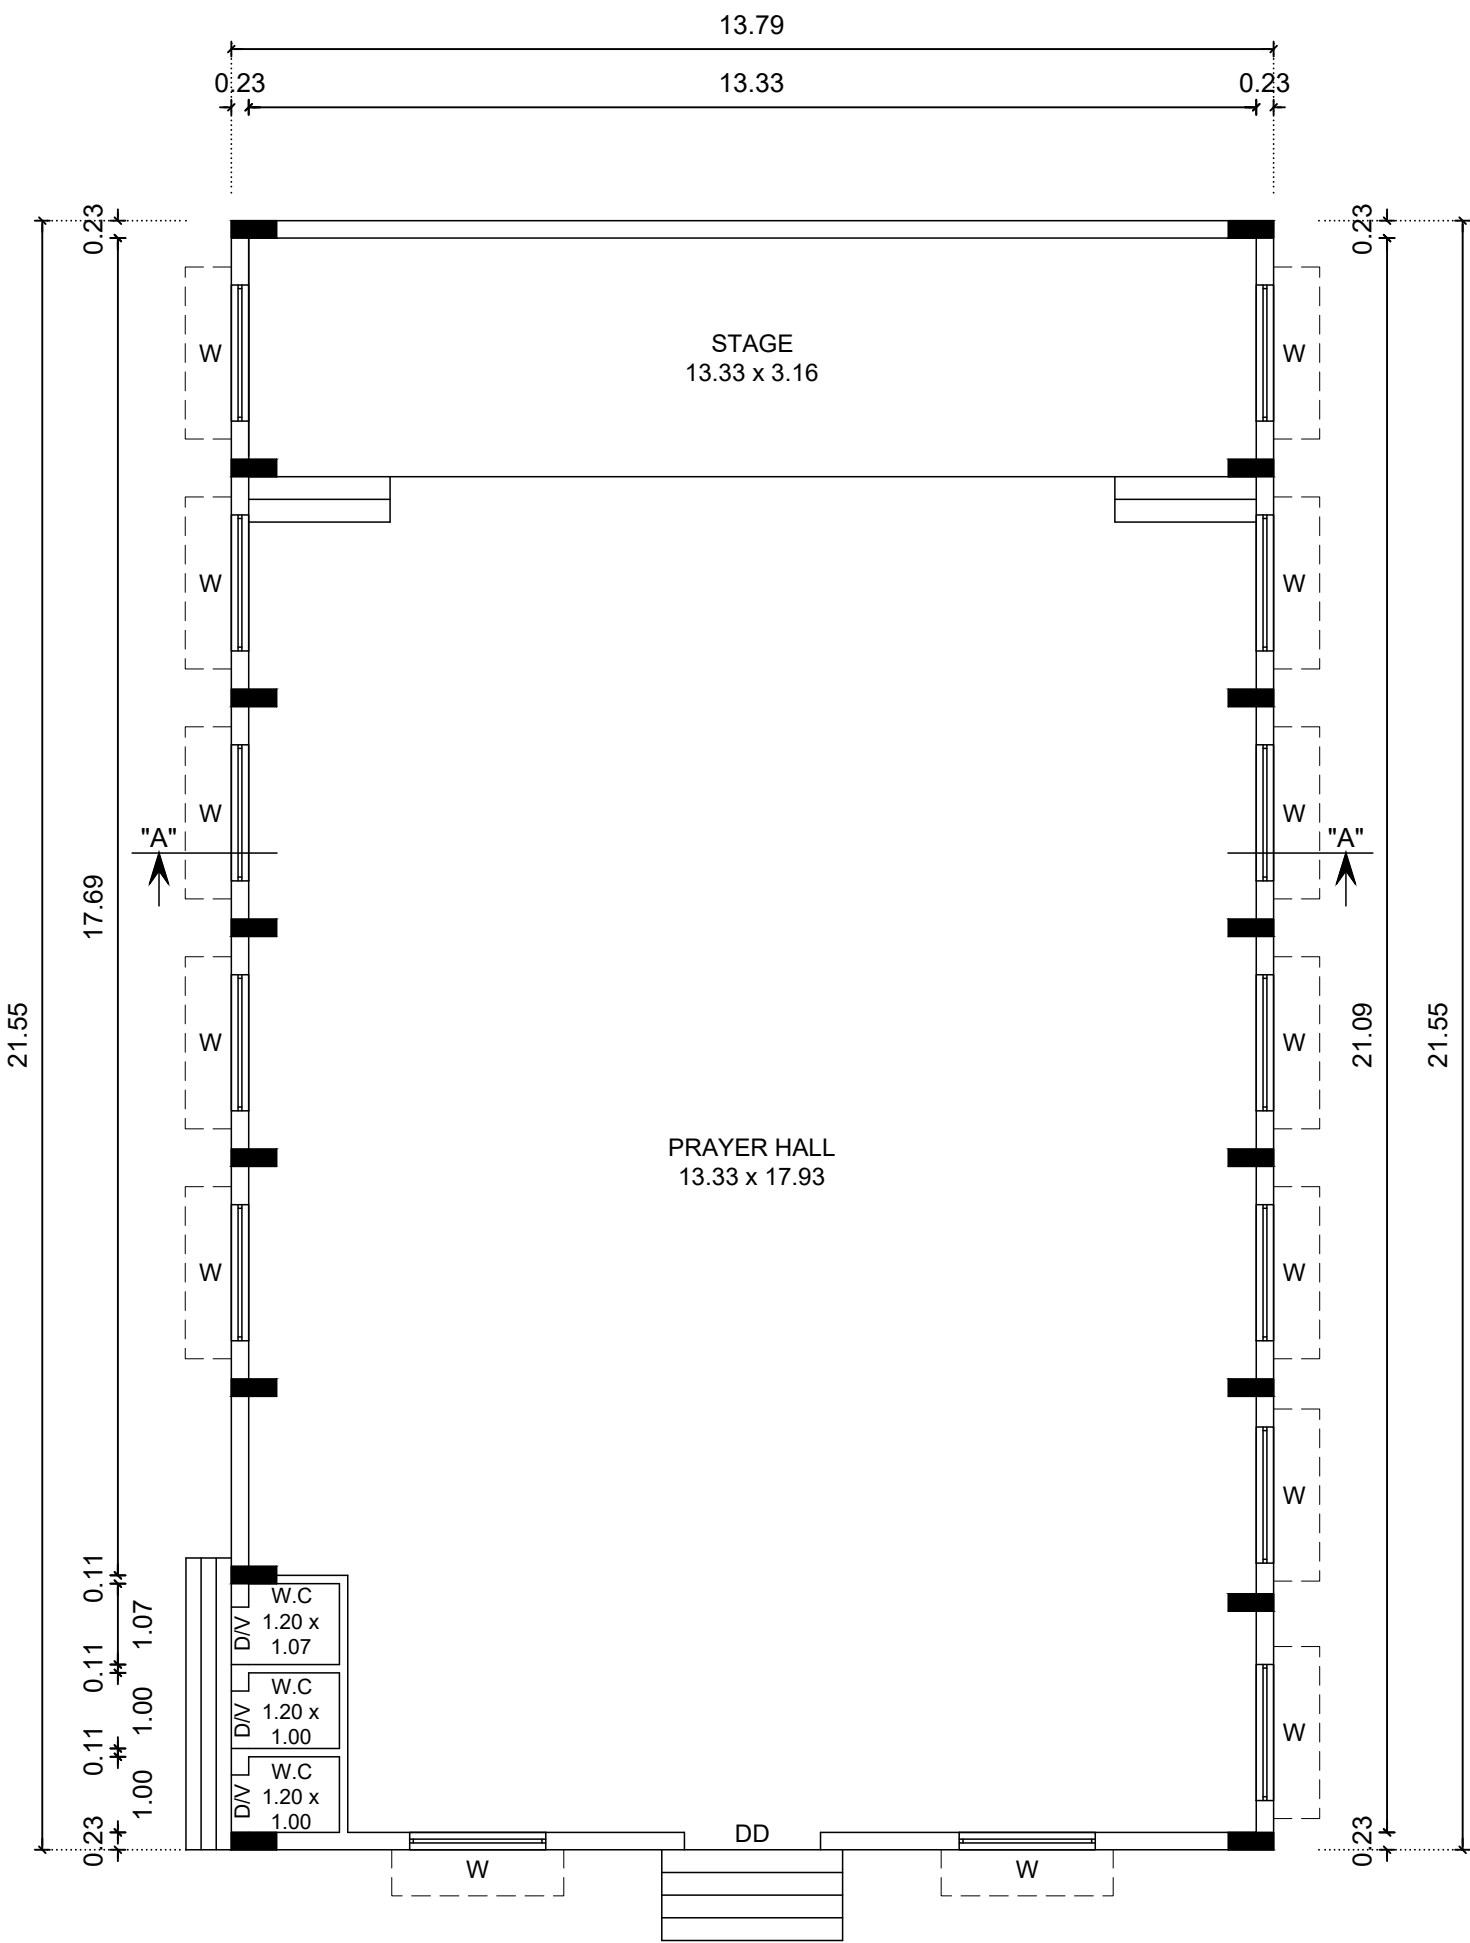






PLAN

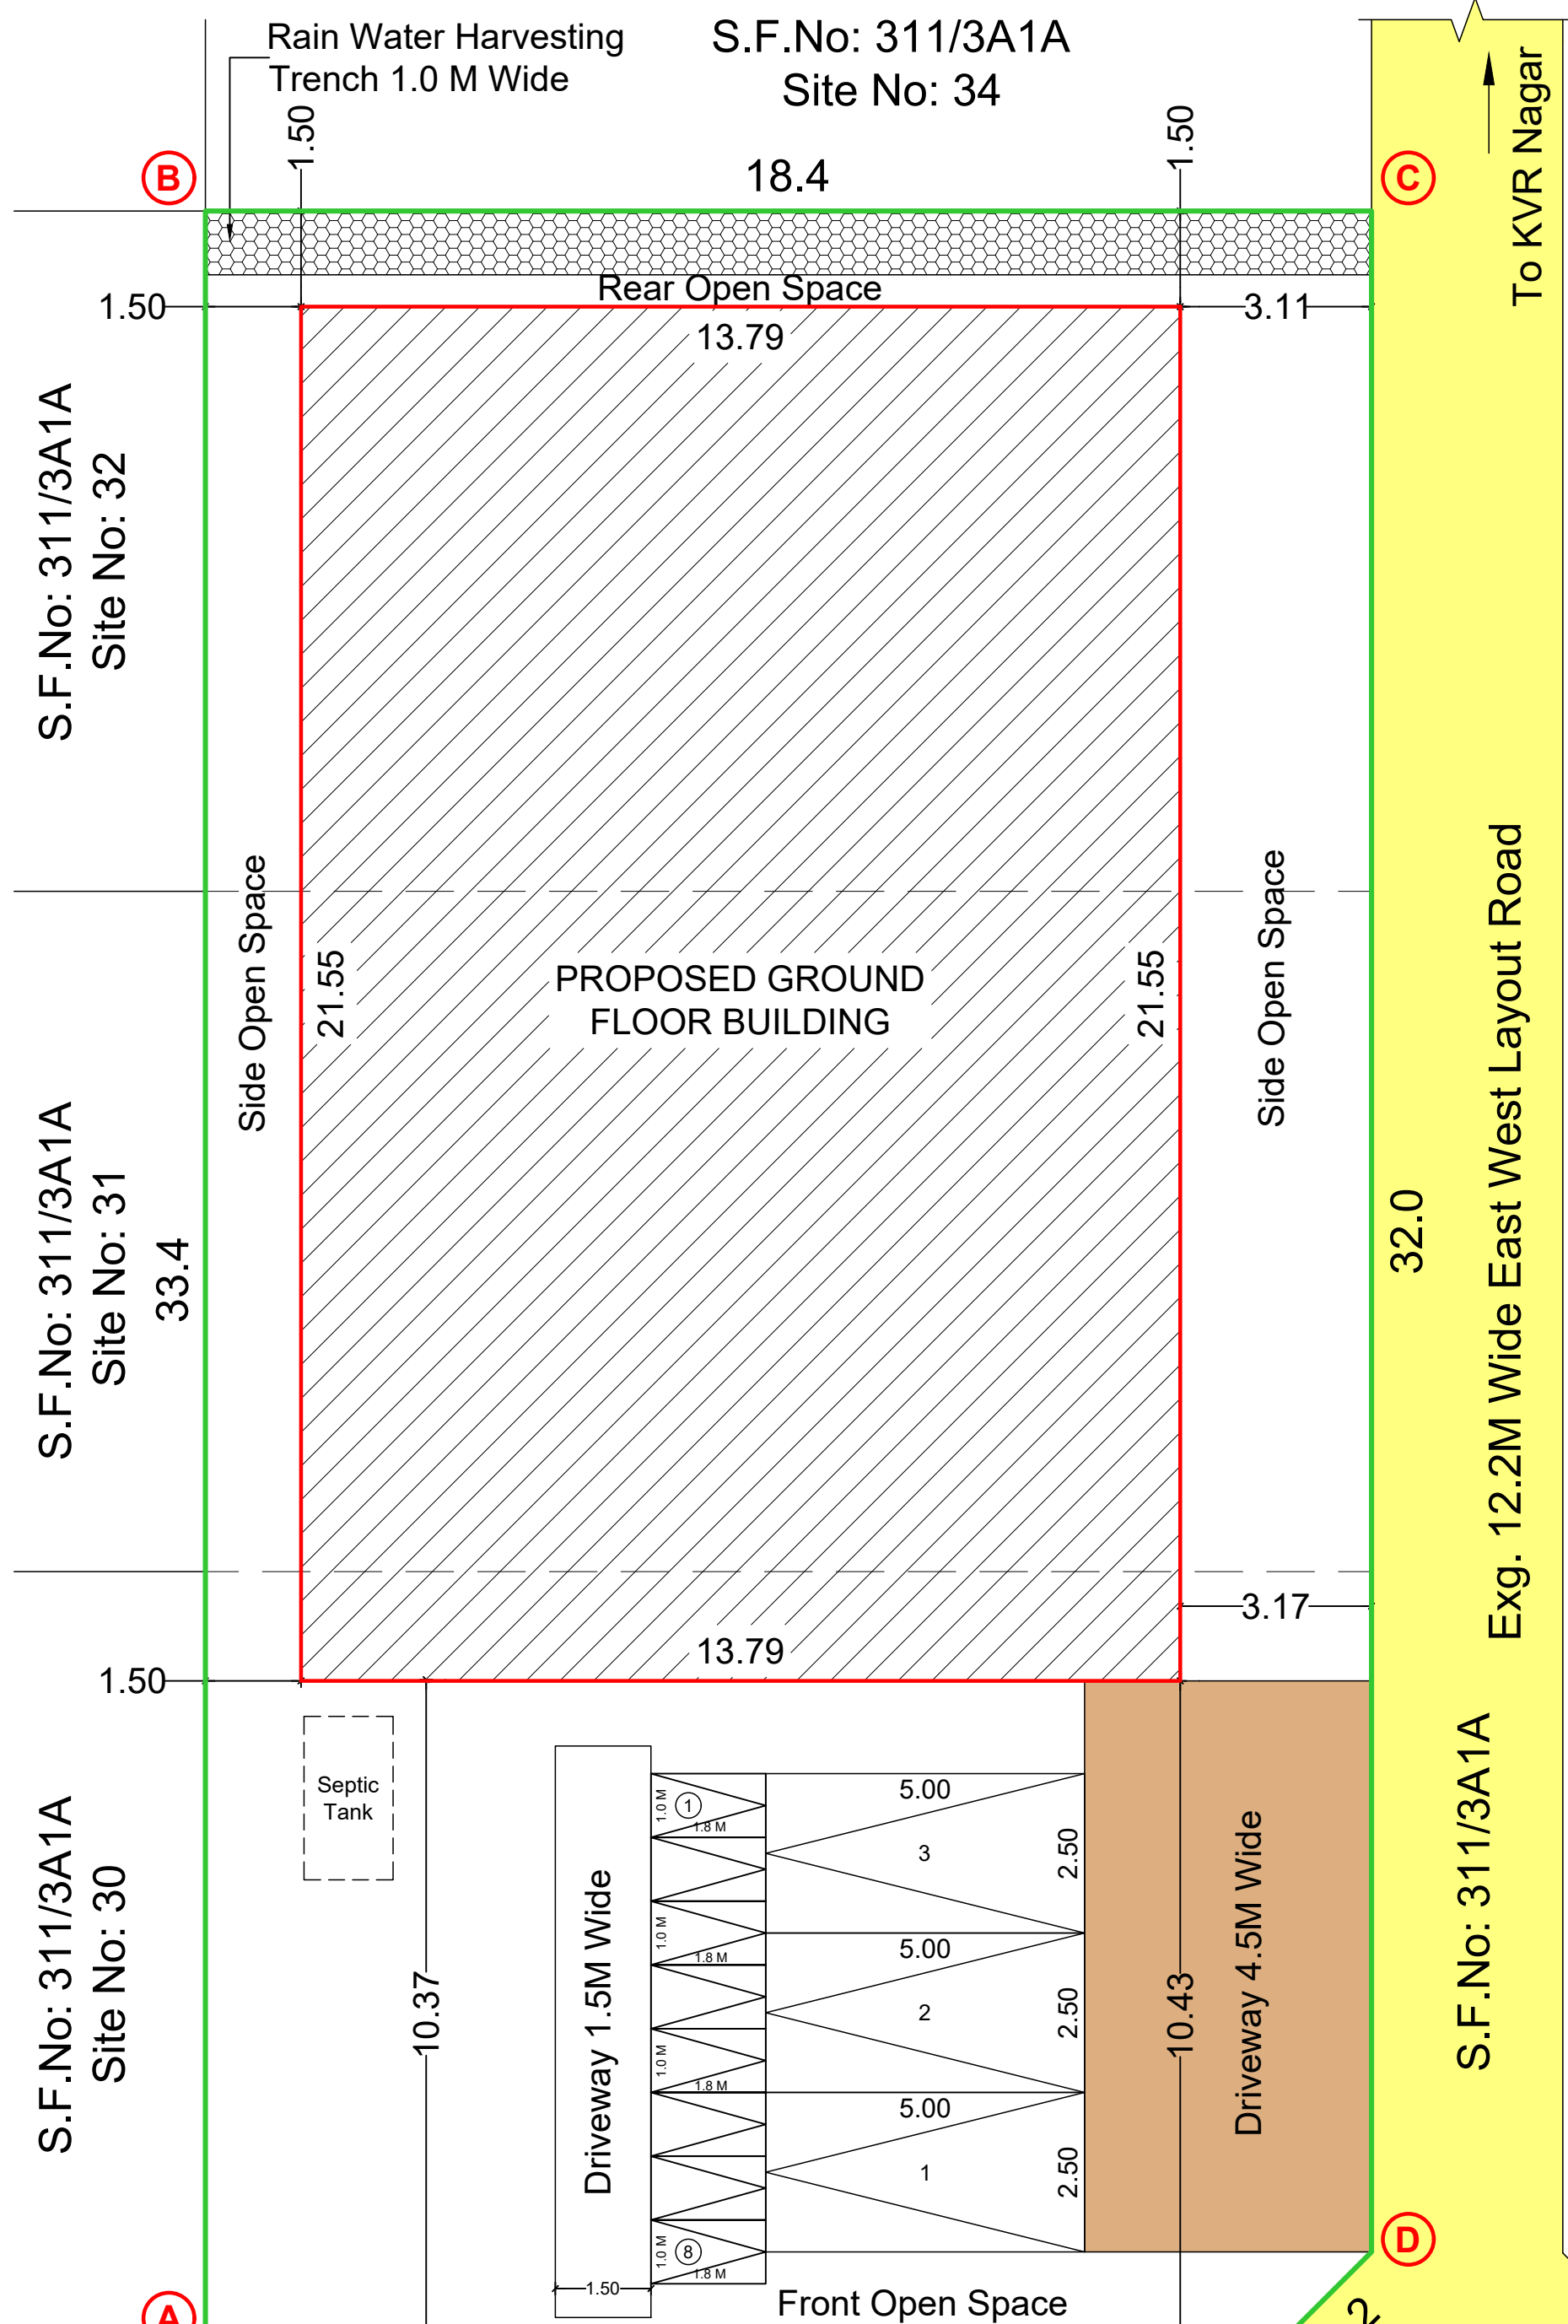

SITE PLAN

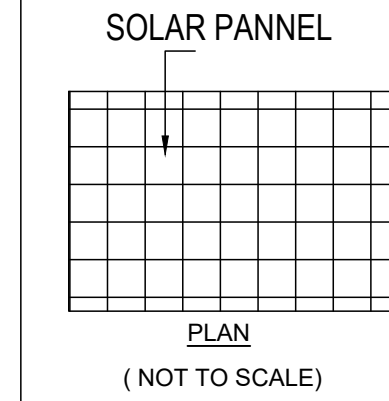

PLAN (NOT TO SCALE)

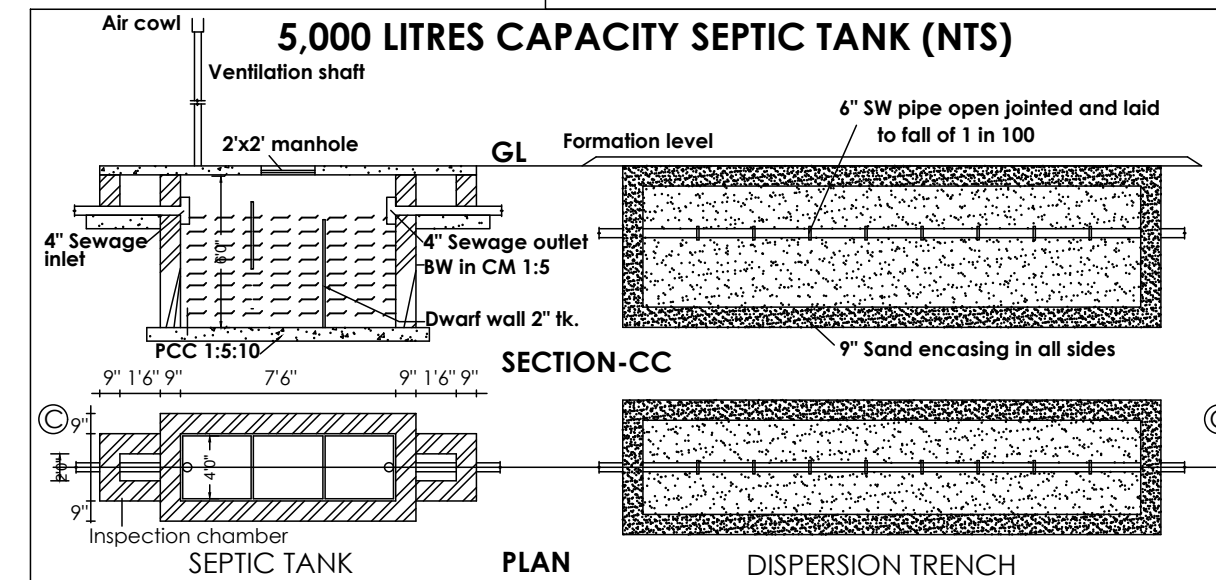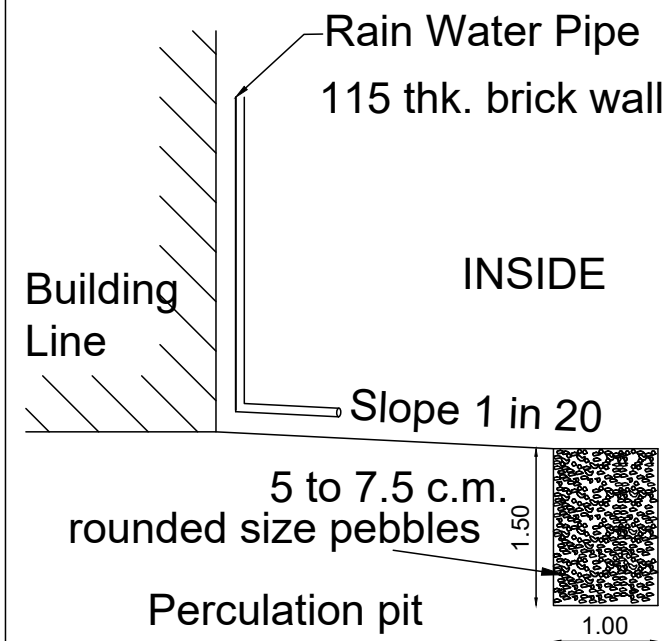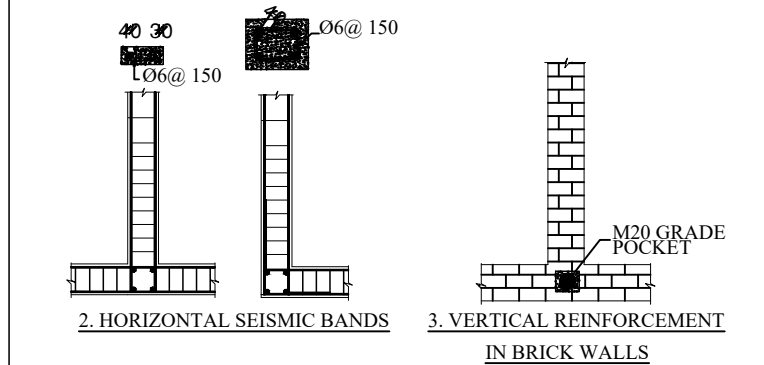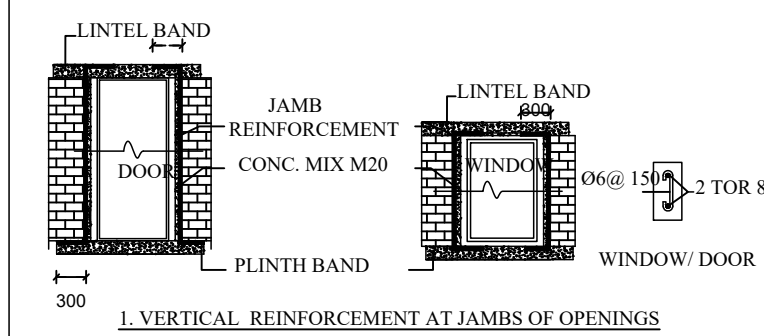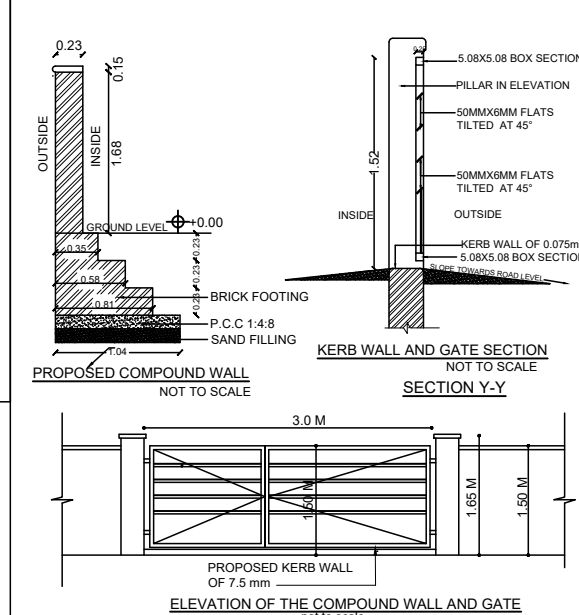

Online Application Number - SWP/BPA/502208/2025
SITE APPROVAL - L.P/C.L.P.A No : 267/2025
PLANNING PERMISSION No : 323/2025

PLAN SHOWING THE PROPOSED CONSTRUCTION OF RCC ROOF RELIGIOUS BUILDING (PRAYER HOUSE) AT SITE No: 35, 36 & 37, S.F. No: 311/1A10, KANNAMPALAYAM VILLAGE AND TOWN PANCHAYAT, SULUR TALUK, COIMBATORE DISTRICT.

Appd. Layout No. - LP/DTCP No. 1356/1989
SCALE 1 : 100

ALL DIMENSIONS ARE IN METRES

SITE AREA DETAILS :-			
AS PER DOCUMENT	-	612.04 Sq.M.	
AS PER PATTA	-	612.00 Sq.M.	

BUILDING AREA DETAILS :-	F.S.I Sq.Mtrs	Non F.S.I Sq.Mtrs	Total Sq.Mtrs
PROPOSED GROUND FLOOR	297.13	-	297.13

FLOOR SPACE INDEX:-
 $FSI = \frac{297.13}{612.00} = 0.486 < 2.0$


HEIGHT OF THE BUILDING - 4.41m

PARKING DETAILS:-	
Floor Area	= 297.13 Sq.M.
1 Car Parking For 250 Sq.M. of Floor area	
No. Of Car Parkings Reqd.	= 2
No. Of Car Parkings Provd.	= 3
1 Two Wheeler Parking For 100 Sq.M. of Floor area	
No. Of Two Wheeler Parkings Reqd.	= 3
No. Of Two Wheeler Parkings Provd.	= 8

Master Plan Use - MR34 - Residential

COLOUR INDEX:-	
EXG. ROAD	
SITE BOUNDARY	
PROPOSED BUILDING	
DRIVEWAY	

JOINERY DETAILS:-		Metre
D.D	DOUBLE DOOR	1.80 x 2.40
D	DOOR	0.76 x 2.40
W	WINDOW	1.80 x 1.80
V	VENTILATOR	0.76 x 0.60

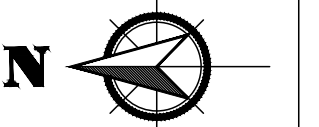

For BETHEL WOM CHARITABLE & RELIGIOUS TRUST
(Reg. No. 74 / 2017)
2-06-2025
Managing Trustee

APPLICANT

Er. A. WALTER JEFF MAX, B.E.,
Reg. No. CBE DTCP/REG-11/02/2021
APEL ASSOCIATES
85-G, 1st Floor, Ranga Complex,
100 Feet Road, Gandhipuram, Coimbatore - 12
Mob : 9567 15399

REGISTERED ENGINEER