



PLAN SHOWING THE PROPOSED CONSTRUCTION OF R.C.C ROOF G.FLOOR & F.FLOOR
RESIDENTIAL BUILDING, IN SF NO - 47/2A4, 47/3C, 47/4, 47/5 SITE NO - 23,24,25,26

"SRI KRISHNA NAGAR" OTHAKKALMANADAPAM TOWN PANCHAYAT MADUKKARAI TALUK,
COIMBATORE DISTRICT.


NAME OF THE APPLICANT : Mr.M.GANESAN

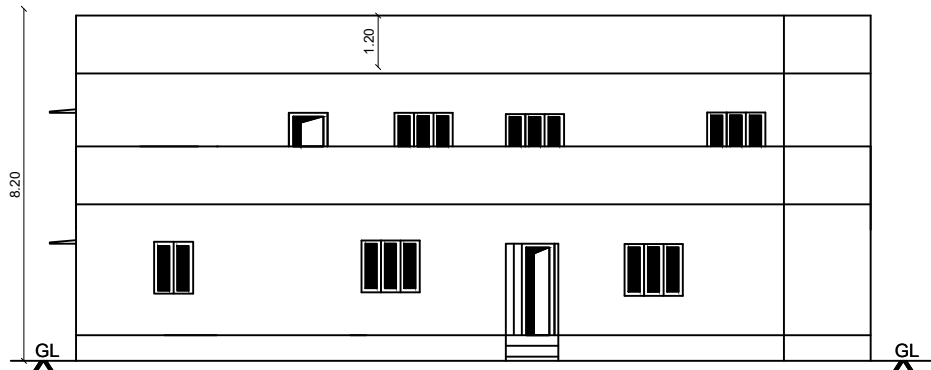


ELEVATION

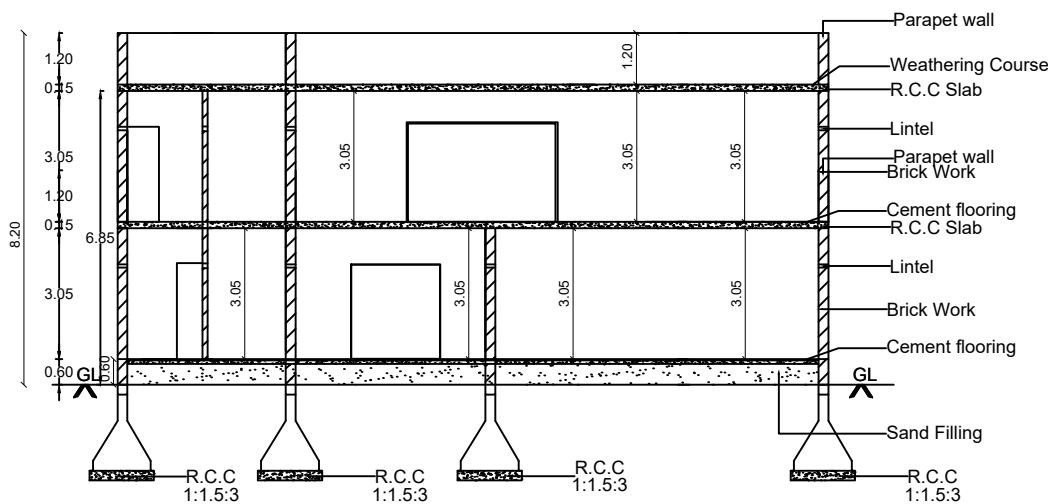


SECTION ON 'A-B'

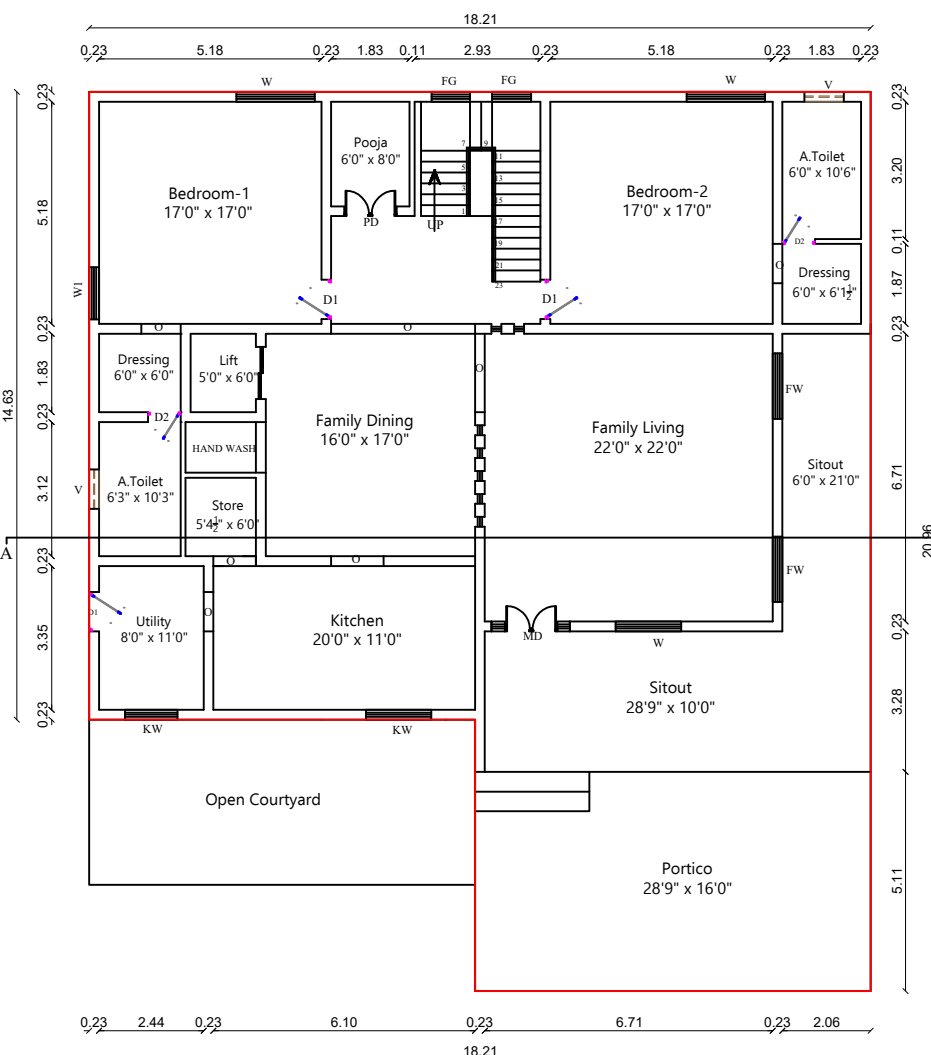

GROUND FLOOR PLAN

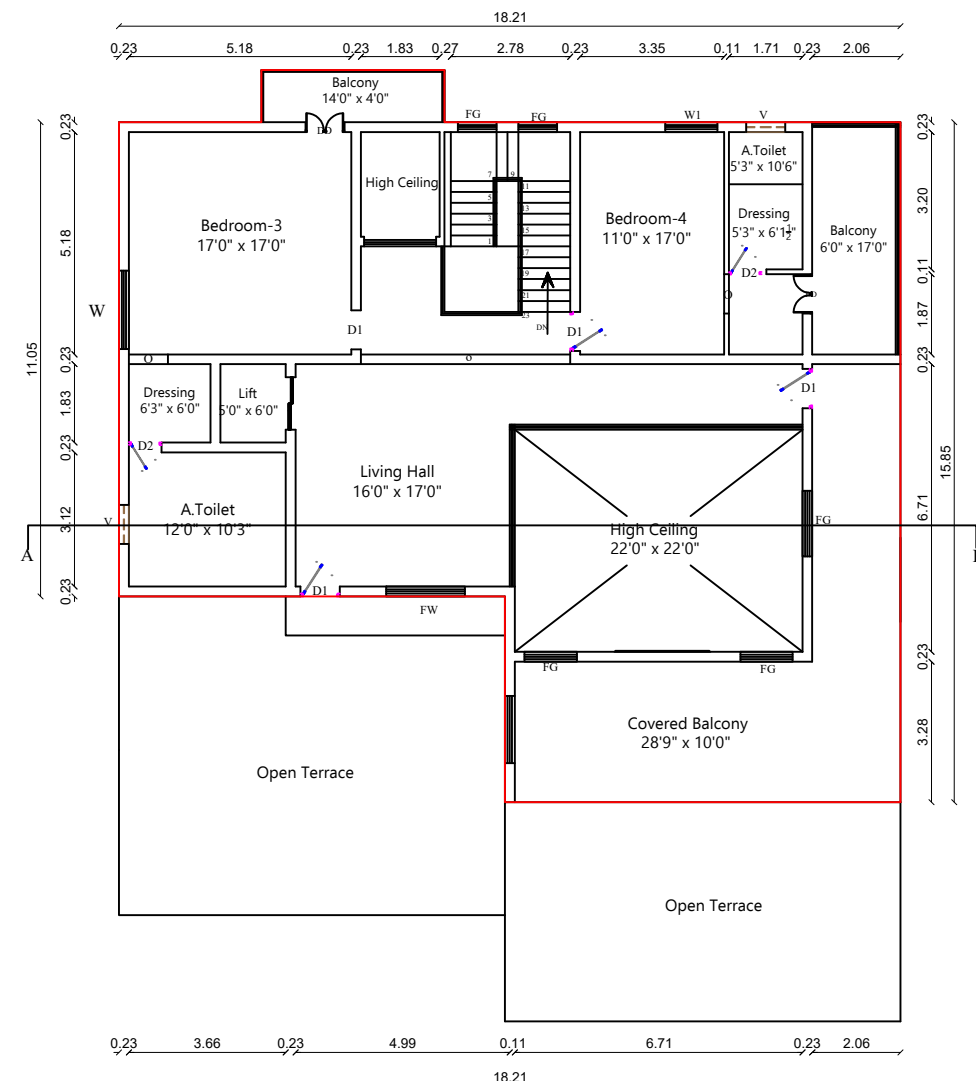

FIRST FLOOR PLAN

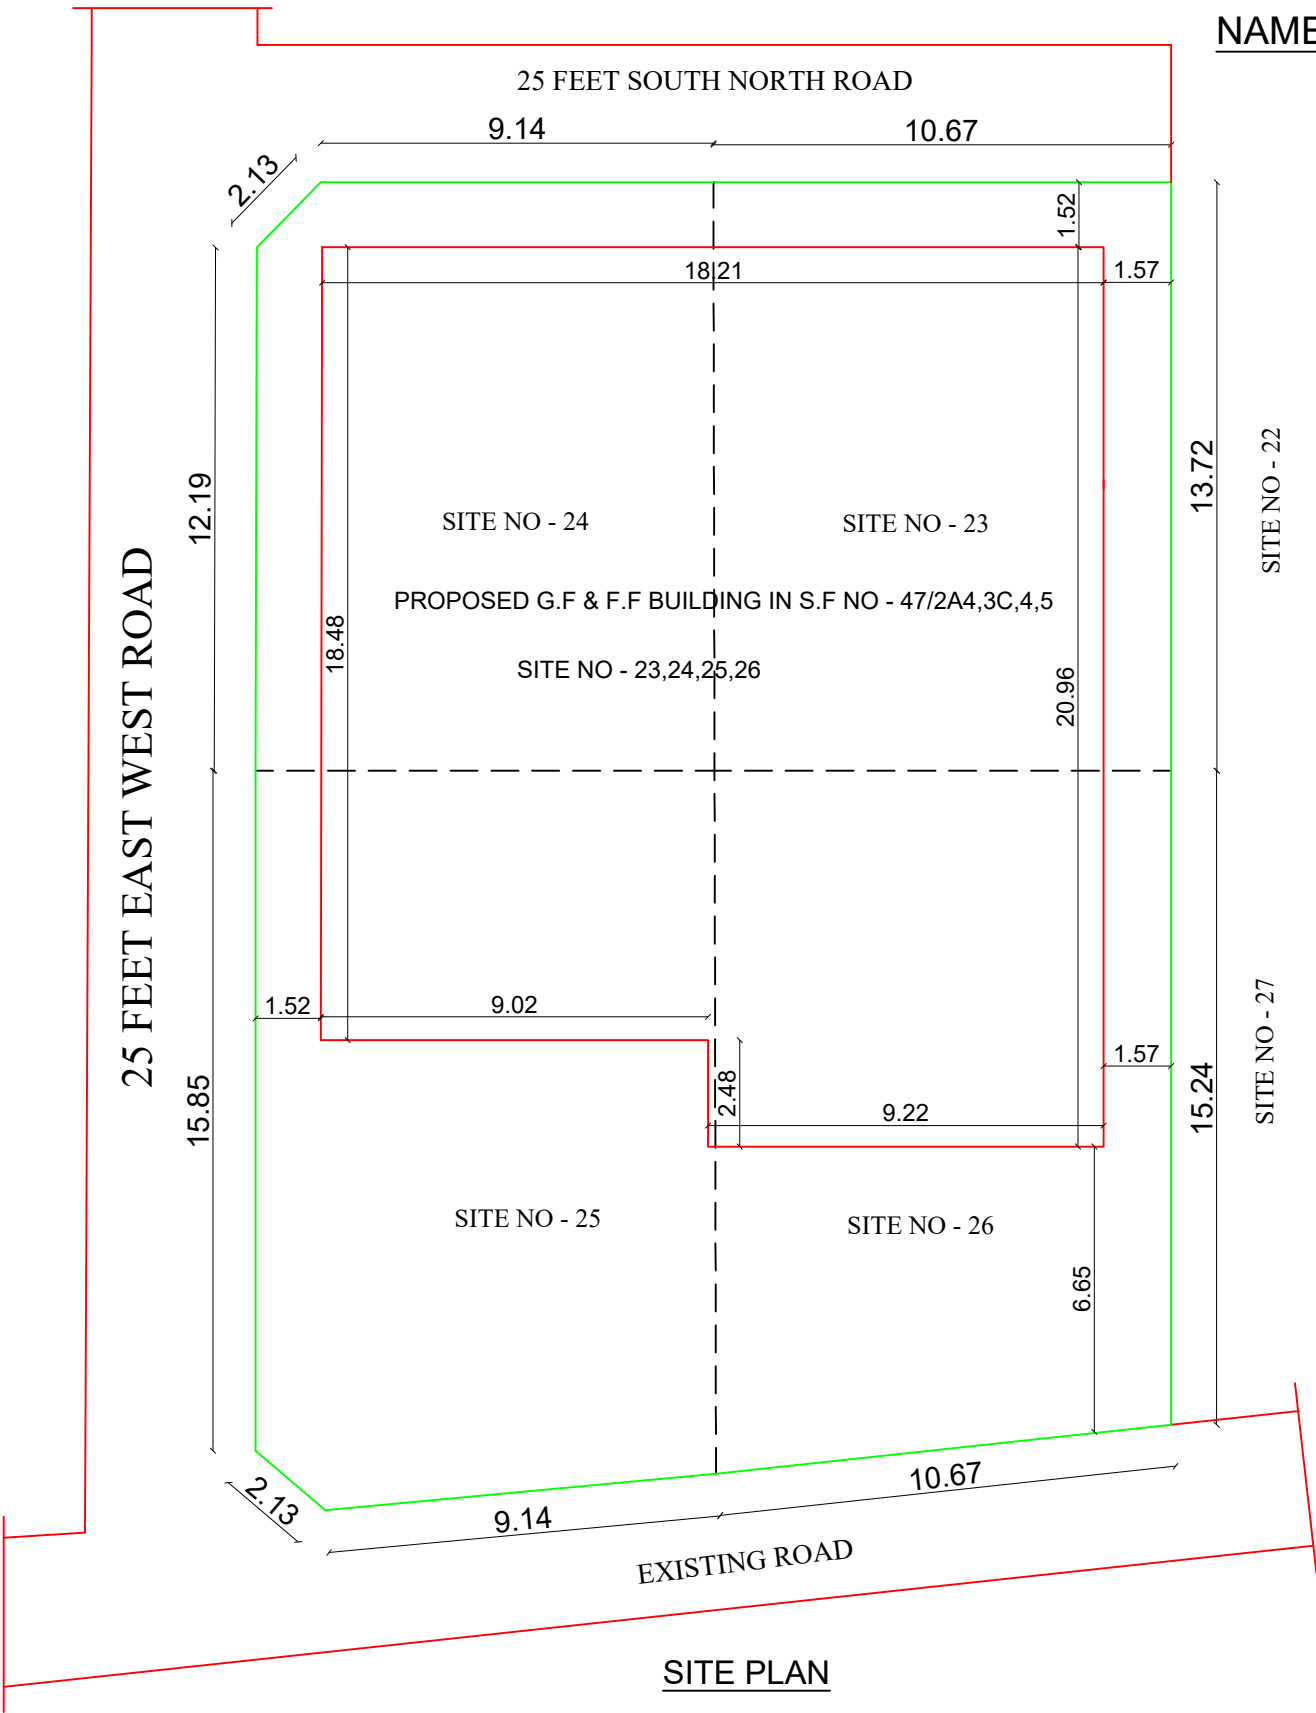

SITE PLAN

JOINERY			
W3	Window 4.49 X 1.22	W2	Window 2.98 X 1.22
D	DOOR 1.22 X 2.10	V1	Ventilator 2.33 X 0.61
D2	DOOR 0.76 X 2.10	V	Ventilator 0.91 X 0.61

	AREA DETAILS	SQ.M	SQ.FT
	SITE AREA	638.98	6878.00
	PROPOSED AREA	575.45	6194.13
	PRO. GROUND FLOOR	324.76	3495.71
	PRO. FIRST FLOOR	250.69	2698.42
	OPEN SPACE	314.22	3382.29
	ROAD	25 FEET	

RAIN WATER COLLECTING TANK IS TO BE PROVIDED
waste water to be garden
ALL DIMENSION ARE IN METRE
SCALE 1:100






OFFICE USE

APPLICANT


Mr. M. Ganesan

G. GOKUL, D.C.E.,
Consulting Civil Engineer
LBS -179 / 2023/24
12/36, Pappe Gounder Street,
Othakkalmandapam, Coimbatore - 641 032.
Ph. 95972 53115.


LBS // ENGINEER

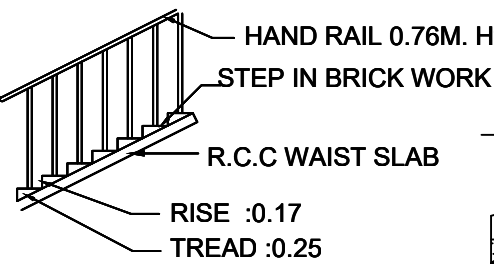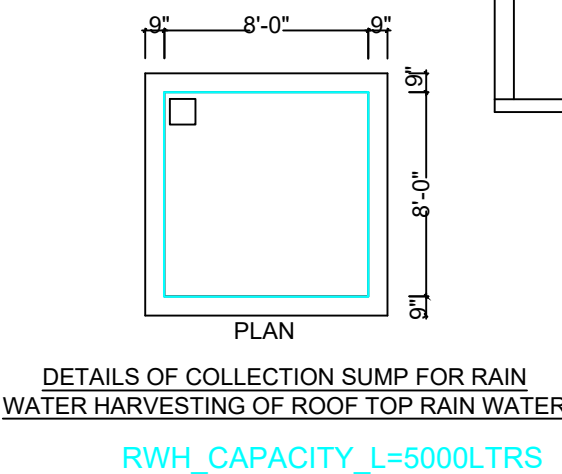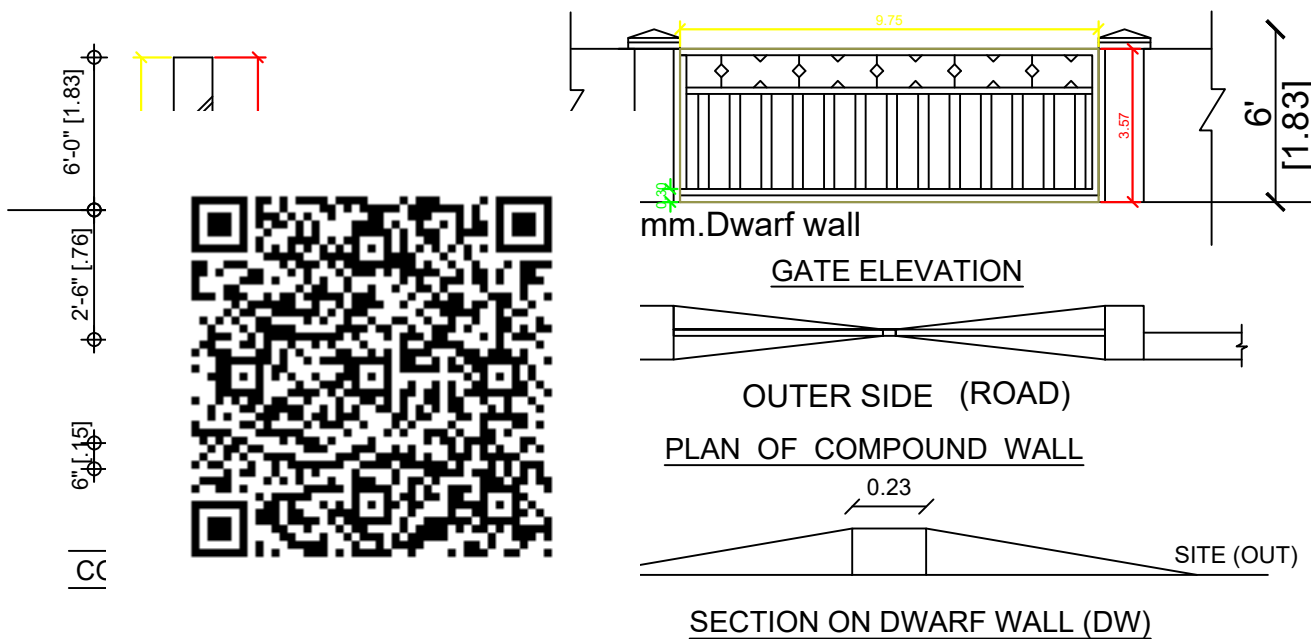

STAIR CASE DETAIL

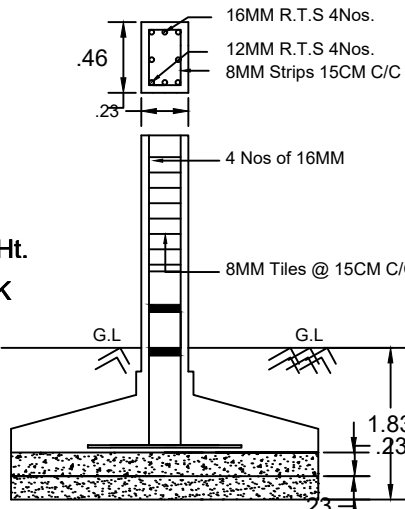

RCC COLUMN DETAILS

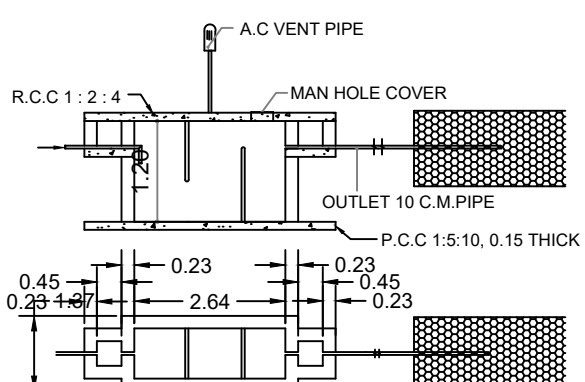

SEPTIC TANK DETAILS