
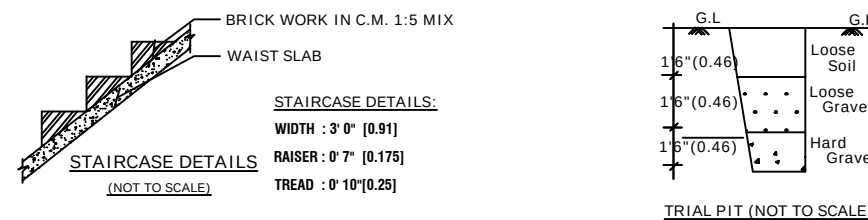
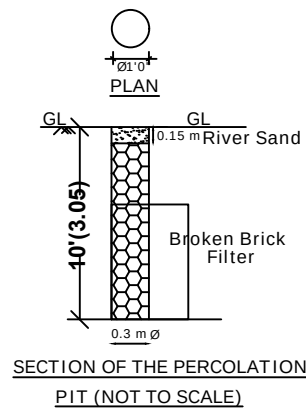
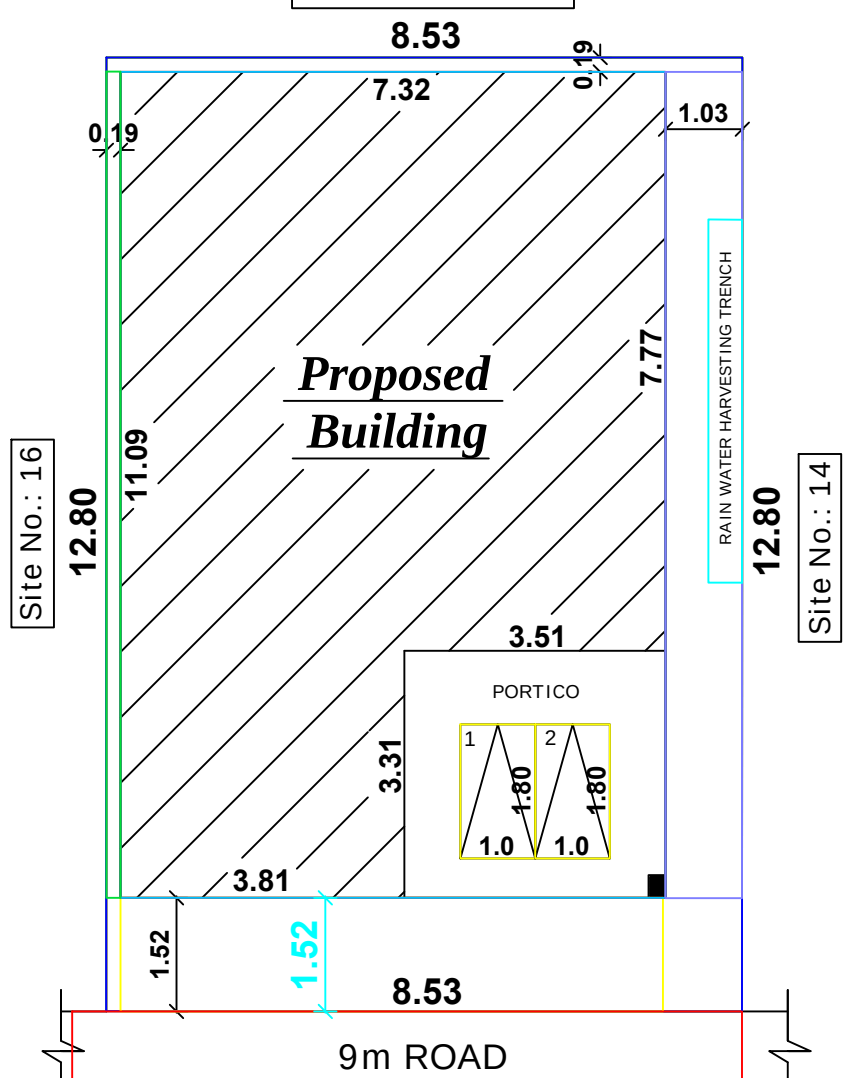
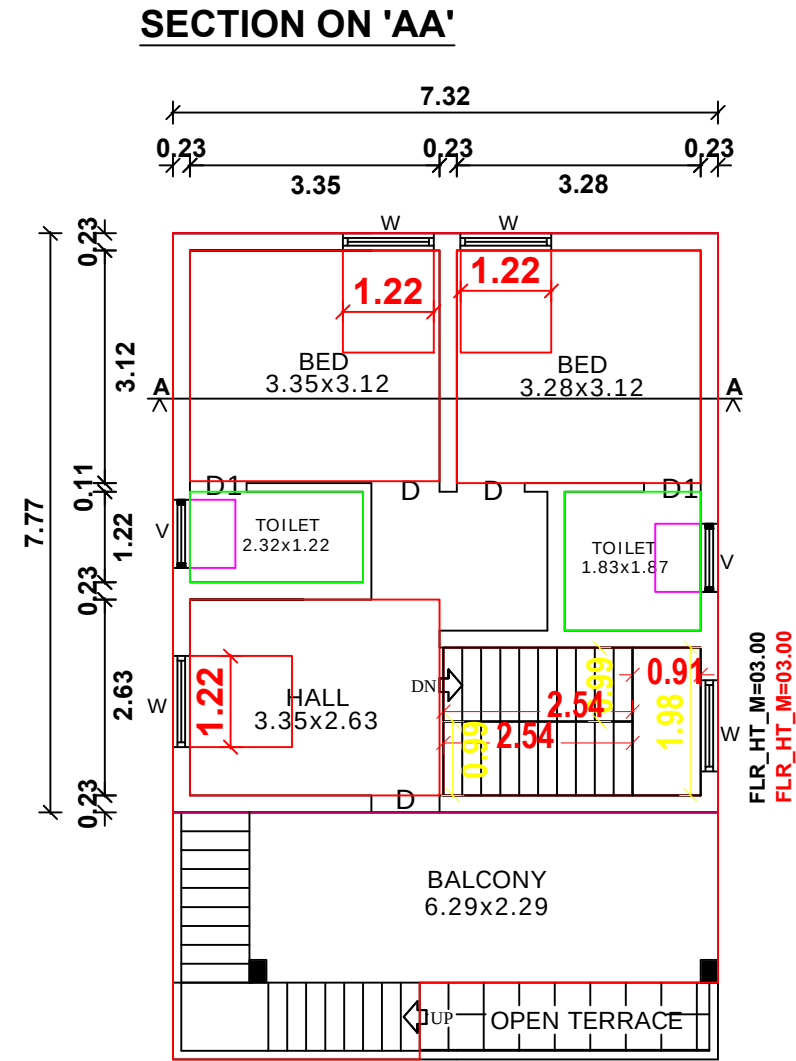
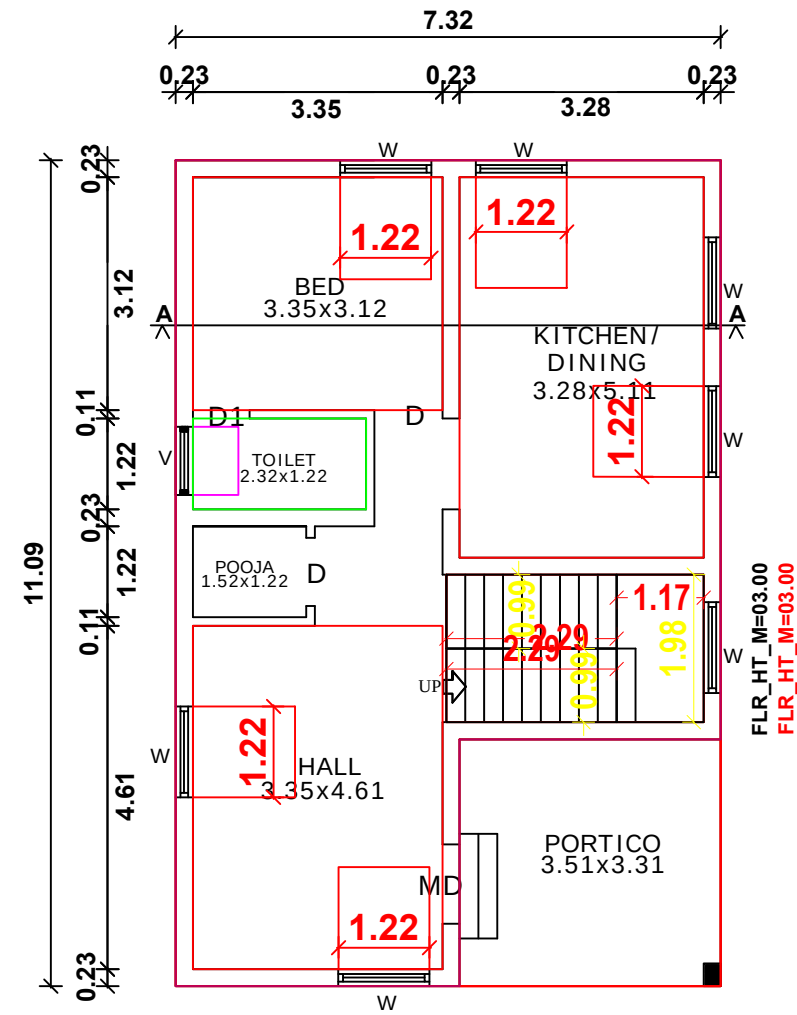
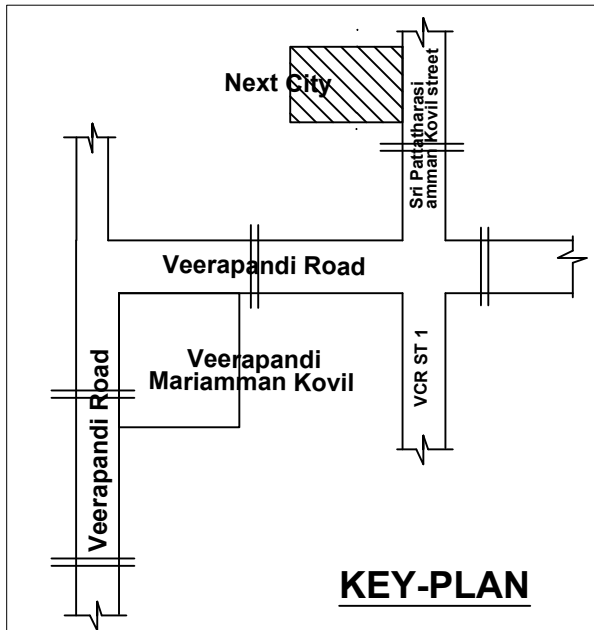




PLAN SHOWING THE PROPOSED CONSTRUCTION OF RCC ROOF RESIDENTIAL BUILDING IN S. F. No.: 94/24,
SITE No.: 15, "NEXT CITY", LP/CLPA No.: 236/2024, No.4 VEERAPANDI VILLAGE AND TOWN PANCHAYAT,
COIMBATORE NORTH TALUK AND DISTRICT.

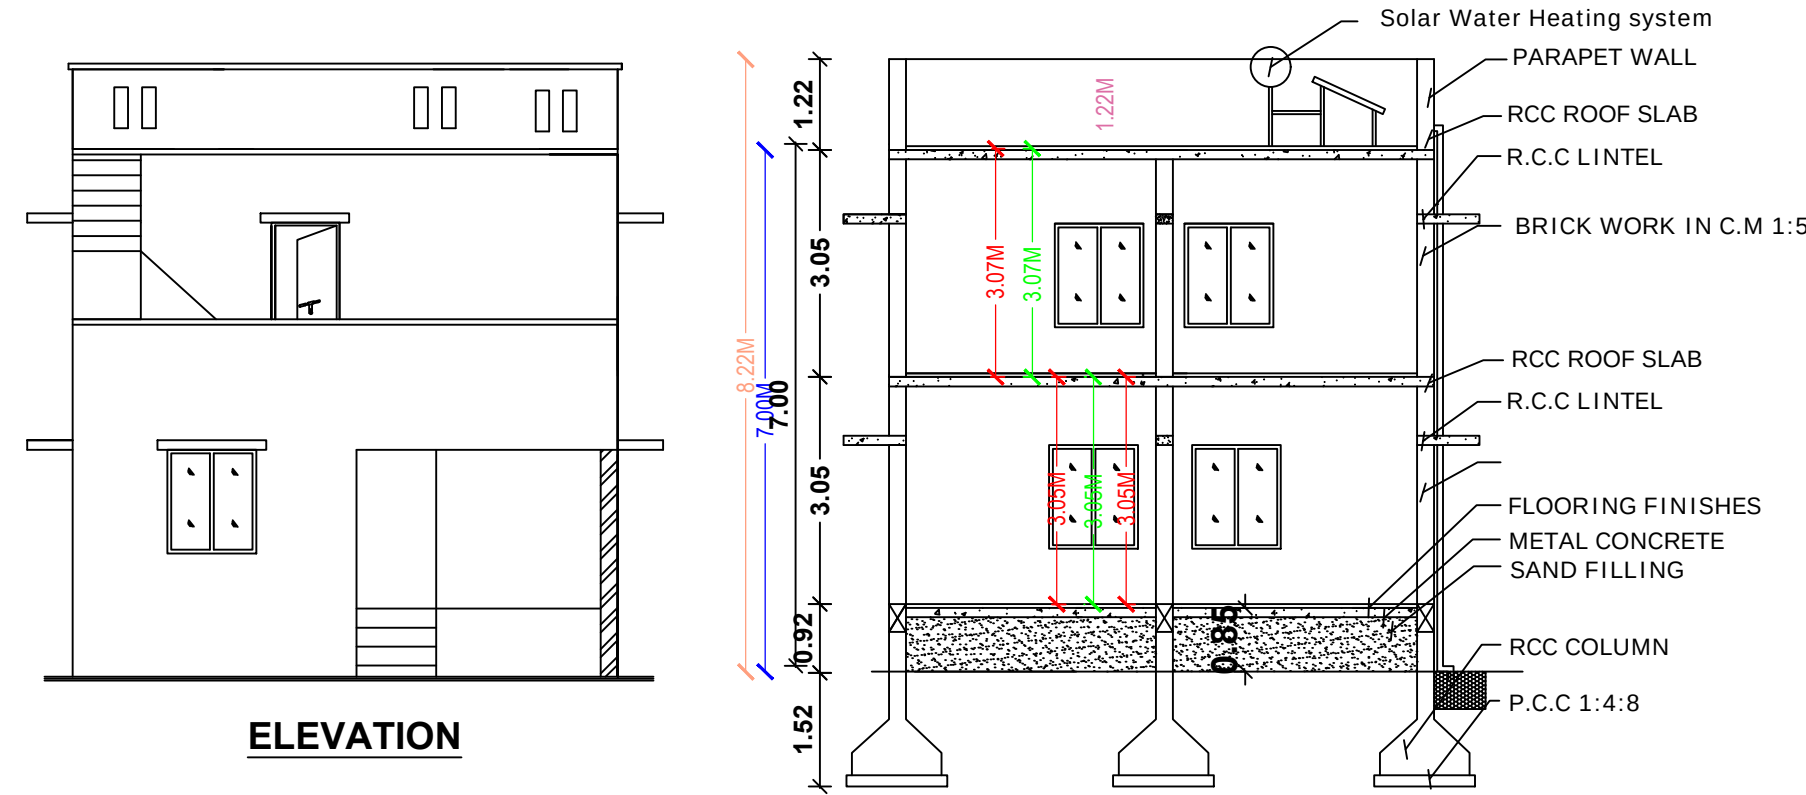

AREA DETAILS	IN SFT	IN SQ. M
AREA OF THE SITE	1176.00	109.25
AREA OF THE GROUND FLOOR	873.00	81.10
AREA OF THE FIRST FLOOR	829.00	77.01
AREA OF THE OPEN SPACE	303.00	28.15

HORIZONTAL DISTANCE FROM HT.LINE IF ANY - NIL.		
PERCOLATION PIT @ 10' c/c	Plan, Section & Elevation	Site Plan
ALL METRIC DIMENSION ARE IN "m"	SCALE 1" = 8' 0"	1" = 8' 0"

Sym.	DESCRIPTION	IN FEET	IN METER
MD	DOOR	3' 6" X 7' 0"	1.07 X 2.13
D/O	DOOR/ OPEN	3' 0" X 7' 0"	1.00 X 2.13
D1	DOOR	2' 6" X 7' 0"	0.76 X 2.13
W	WINDOW	4' 0" X 4' 6"	1.22 X 1.37
V	VENTILATOR	3' 0" X 2' 0"	0.91 X 0.61

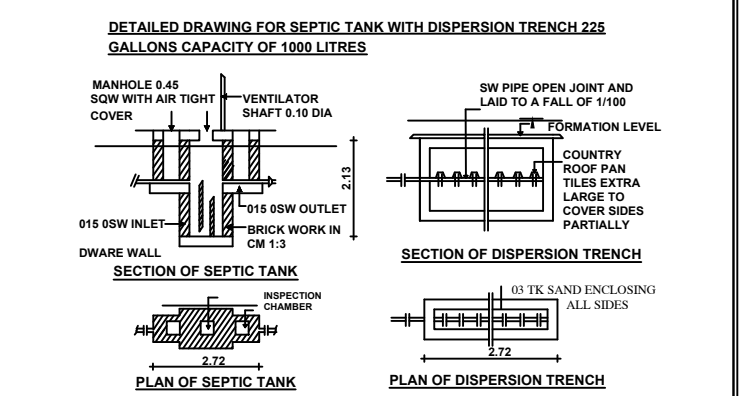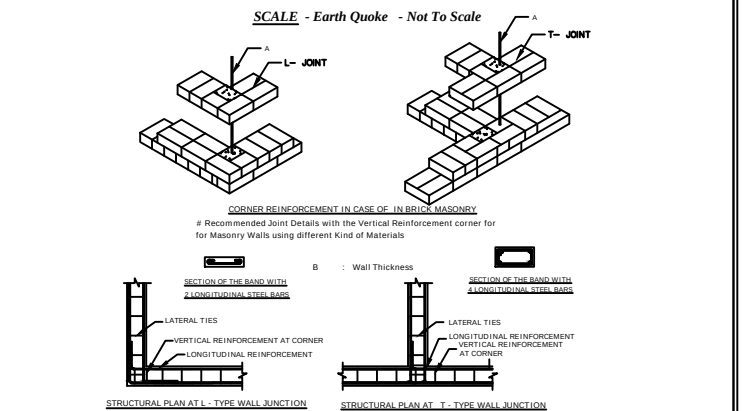

K. LAKSHMI
V. KANNAN
Applicant

Er. S. RAJADURAI, D.C.R.E.,
(Registered Engineer)
CREATIVE ARCHITECT
4/10, Abi Complex, Near Bus Stop
Narasimmanaickenpalayam, Coimbatore-641 031
Cell : 98943 39206 Off : 80129 36402
Coimbatore LPA / RE / Gr-III / 002 / 2022

Plan Prepared by:
Rtn.PHF.Er.S.RAJADURAI, DCRE,B.Tech.,
(Registered Engineer - LPA)
Cell : 98943 39206

Registered Engineer