

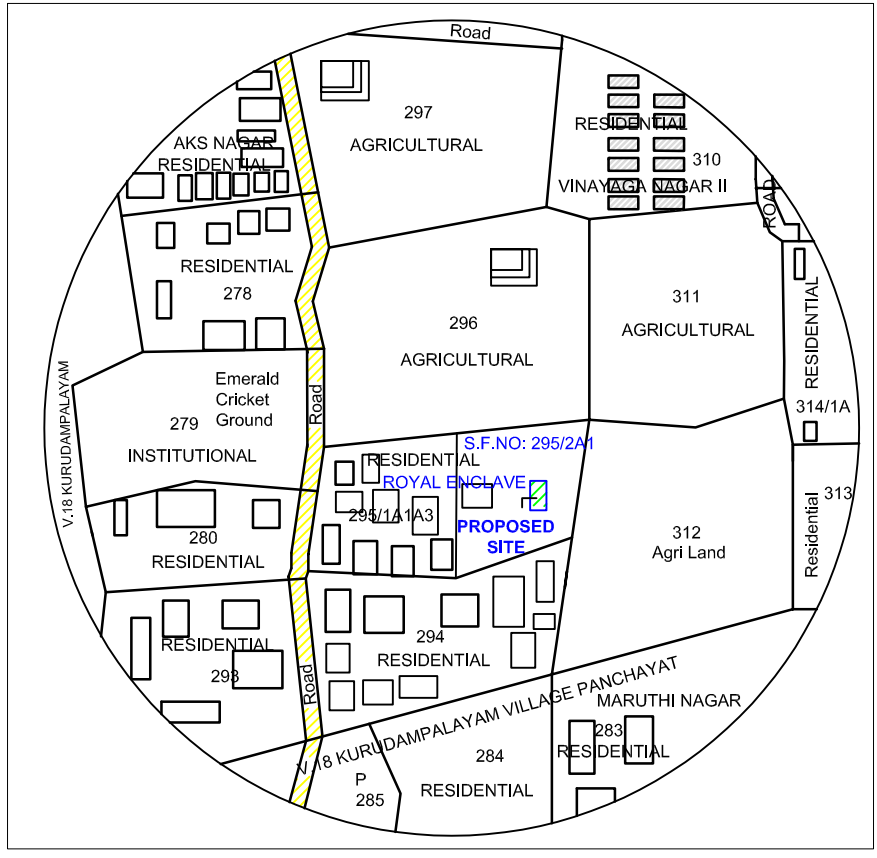


PLAN SHOWING THE PROPOSED CONSTRUCTION OF GROUND FLOOR R.C.C ROOF RESIDENTIAL BUILDING IN
S.F. NO : 295/2A1, PATTA NO: 1102, SITE NO : 24 , WARD NO: 15, AT ROYAL ENCLAVE LAYOUT OF
NARASIMHANAICKENPALAYAM TOWN PANCHAYAT, COIMBATORE NORTH TALUK, COIMBATORE DISTRICT.
[DTCP APPROVAL REF NO: L.P/(D.T.C.P NO: 2/2006)]

APPLICANT :- Mrs. SUBBULAKSHMI NANJAPPAN &
Mrs. VISHNUPRIYA NANJAPPAN





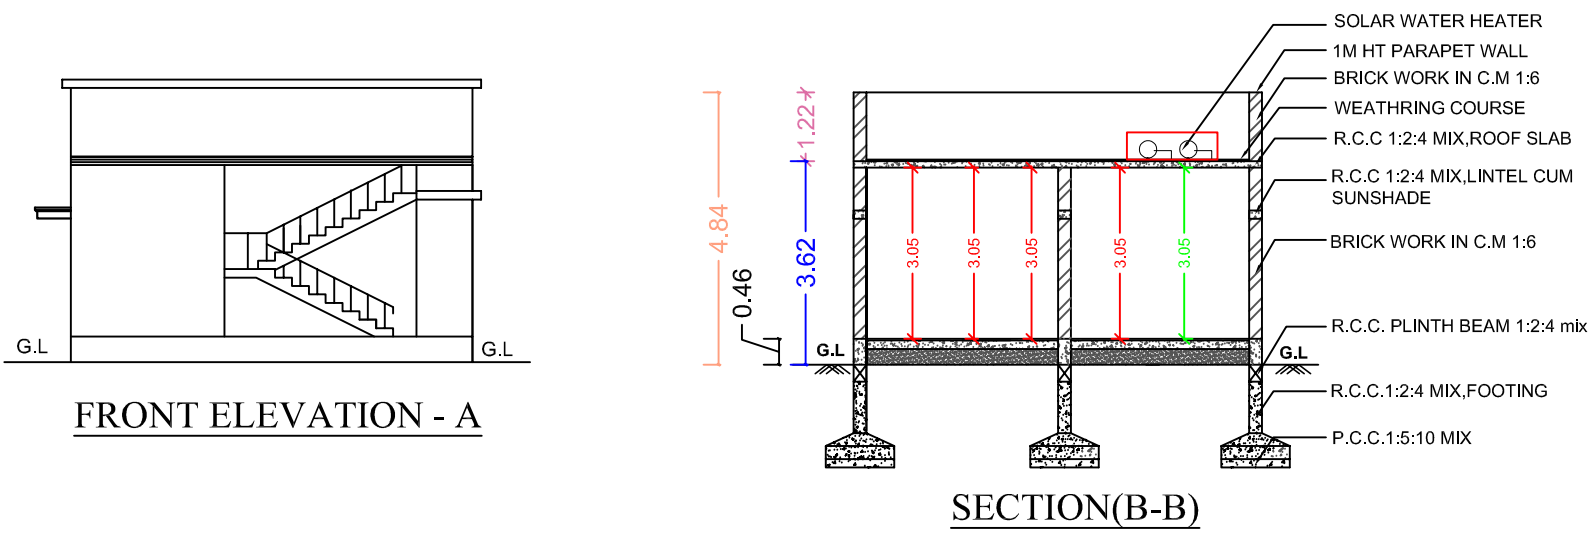


TOPO PLAN
Not To Scale

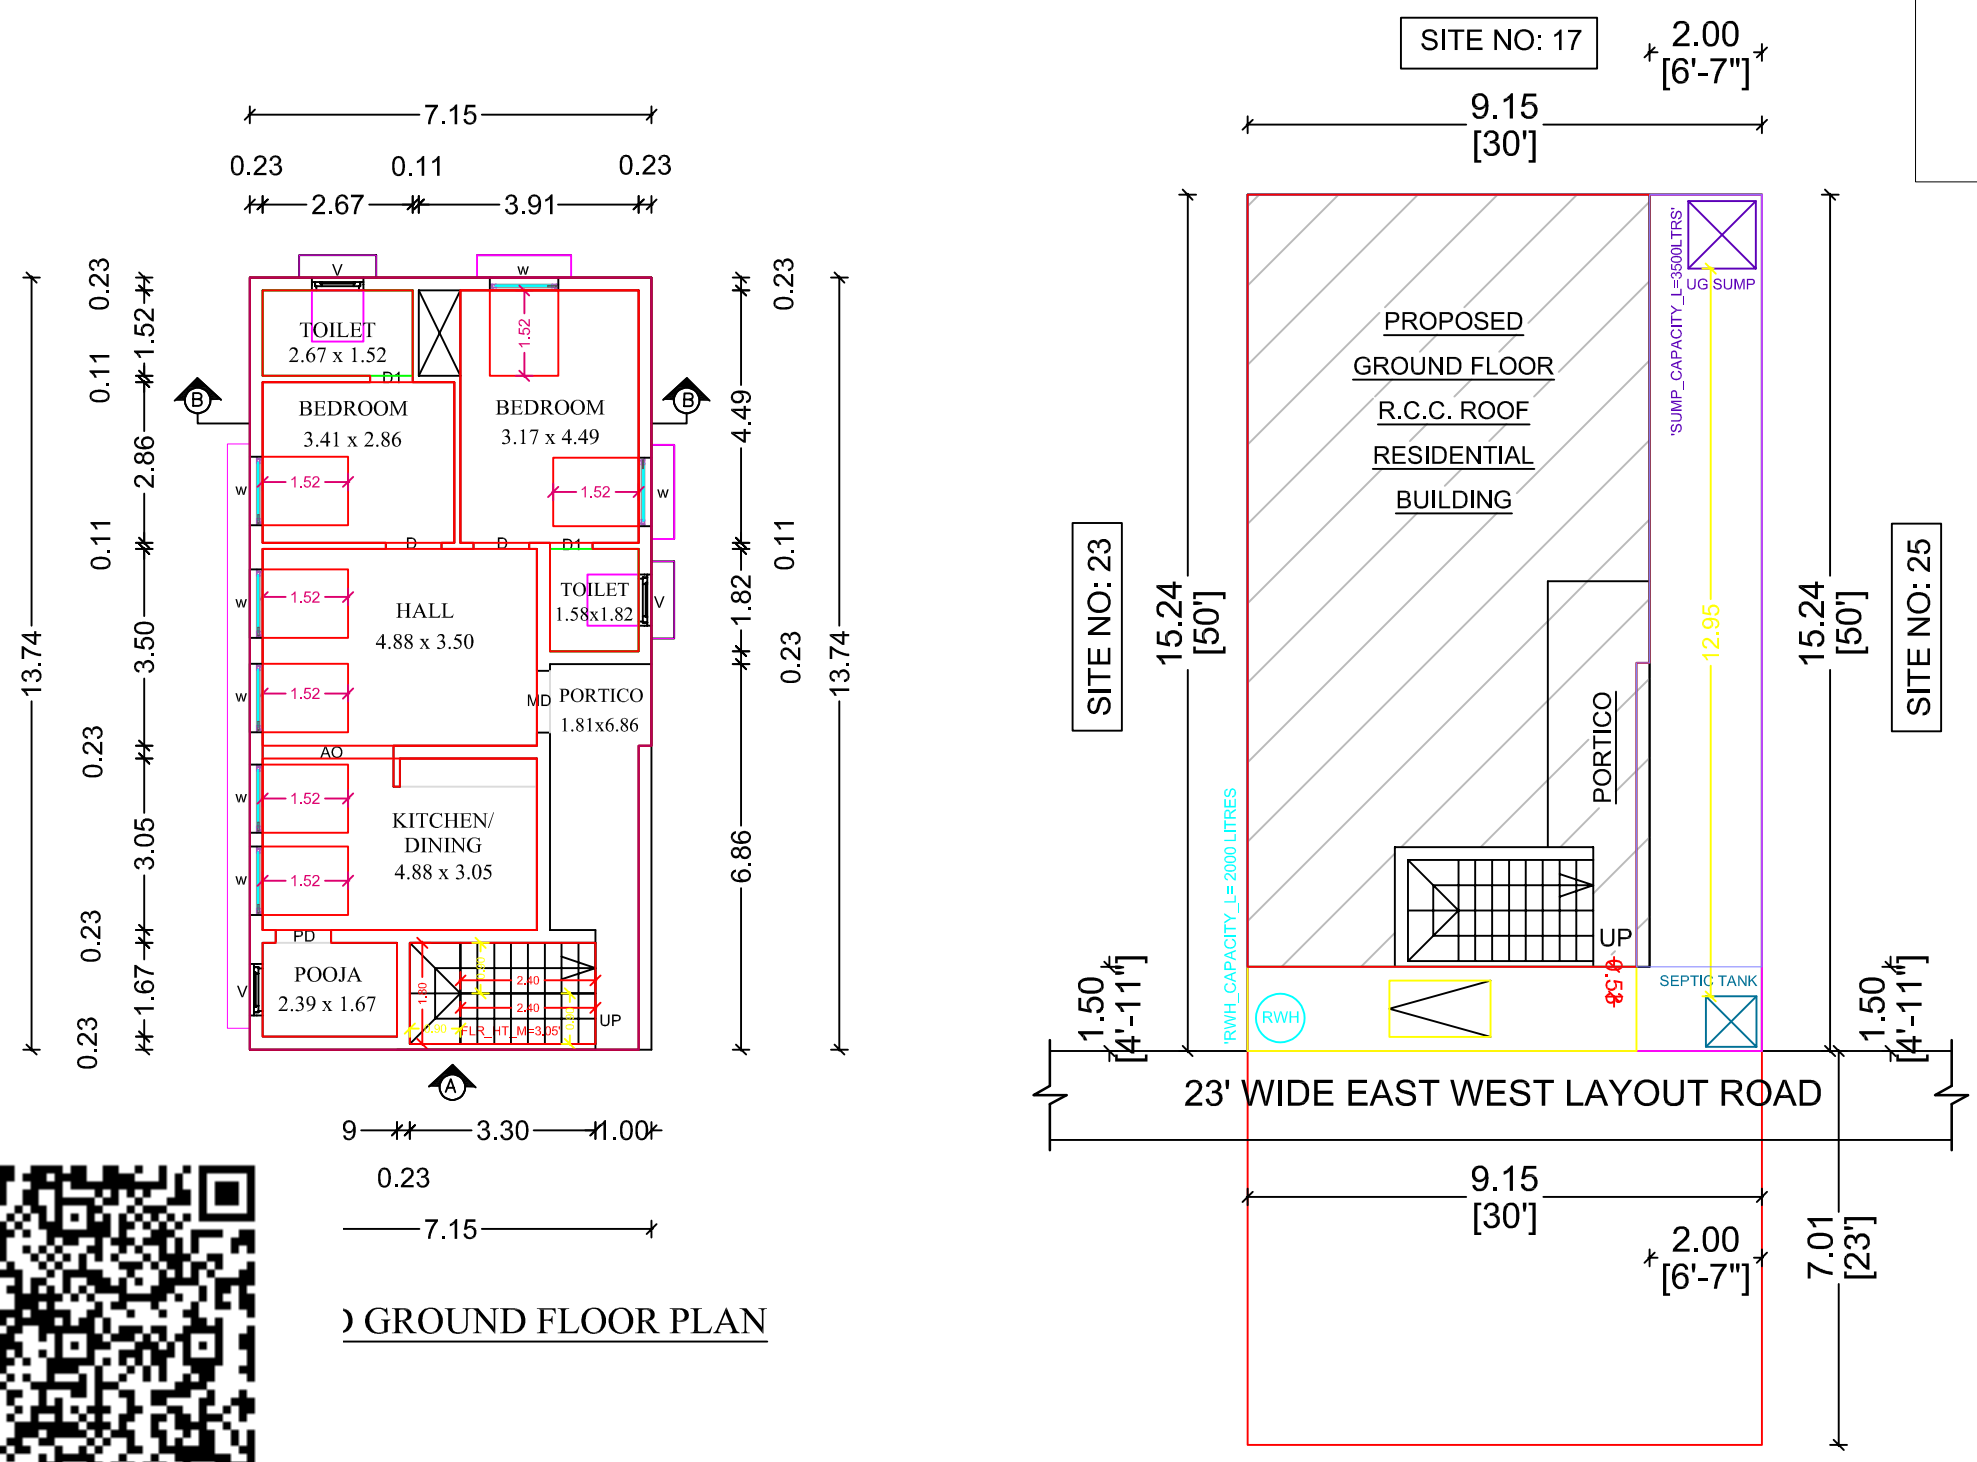

GROUND FLOOR PLAN

SITE PLAN

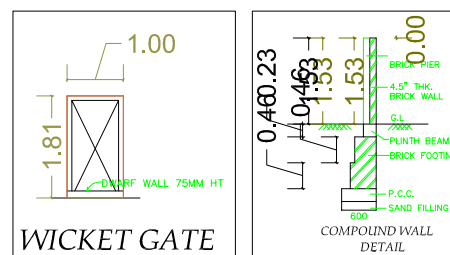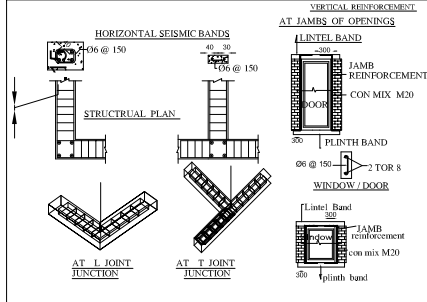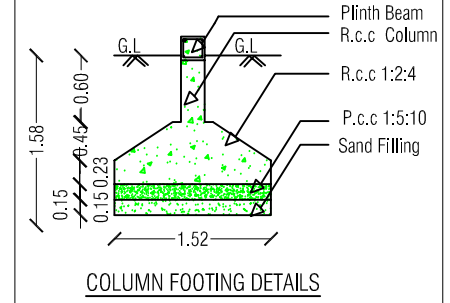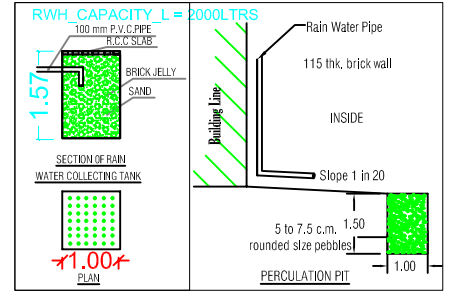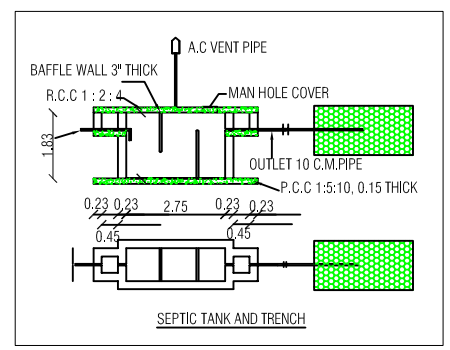

SCALE		
PLAN, ELEVATION & SECTION	- 1"= 8'0"	
SITE PLAN	- 1"= 8'0"	

JOINERY DETAILS			
DESCRIPTION	IN FEET	IN M	
M.D MAIN DOOR	3'-6" X 7'-0"	1.06 X 2.13	
D DOOR	3'-0" X 7'-0"	0.91 X 2.13	
D1 DOOR	2'-6" X 7'-0"	0.76 X 2.13	
W WINDOW	4'-0" X 5'-0"	1.22 X 1.52	
V VENTILATOR	3'-0" X 3'-0"	0.91 X 0.91	

AREA DETAILS	IN Sq.ft	IN Sq.m
AREA OF THE SITE	1500.00	139.353
AREA OF THE GROUND FLOOR	1044.11	97.00
AREA OF THE OPEN SPACE	455.89	42.353

NOTE
* ALL DIMENSION ARE IN METER.

APPLICANT

Mrs. SUBBULAKSHMI NANJAPPAN &
Mrs. VISHNUPRIYA NANJAPPAN

LBS/ENGINEER

Er.S.B.SARAVANAN,B.E, FIV, M.I.E, C. ENG
L.B.S, LPA REGISTERED ENGINEER/GR-I/19/03/006
APPROVED VALUER (F-25668), CHARTERED
ENGINEER (M-166284-2)
11/8A, SURYA NAGAR, NSN PALAYAM-641 031
Cell : 9843045459, 9843145459