
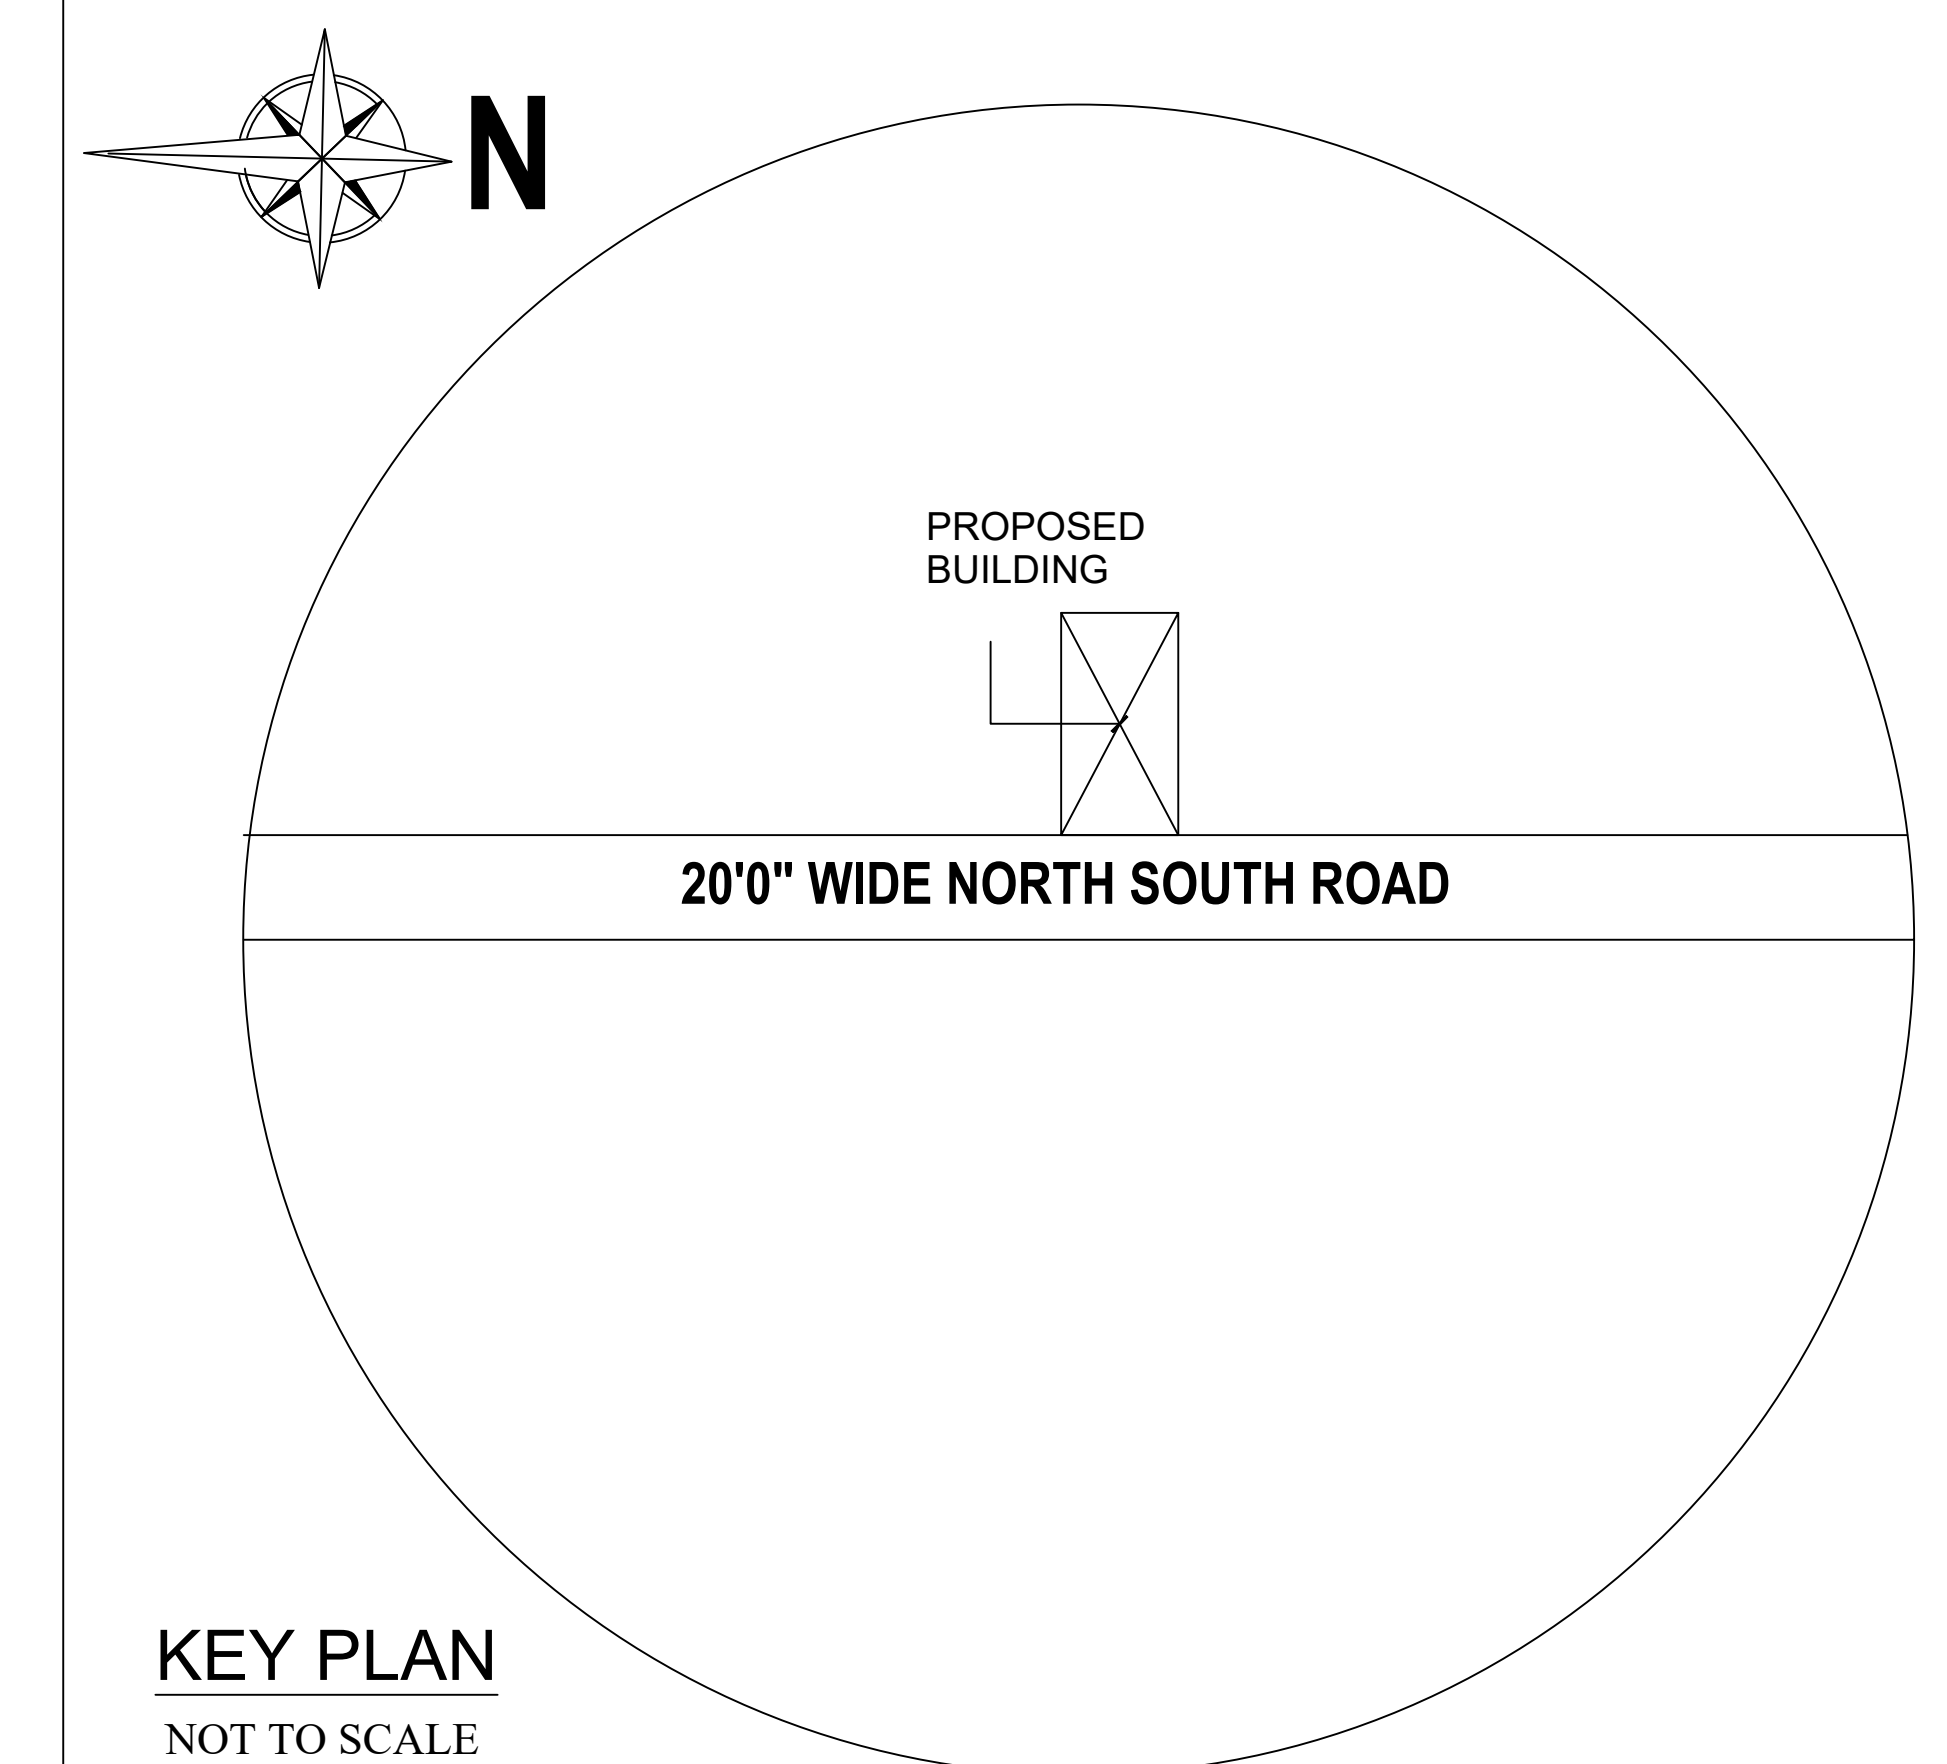
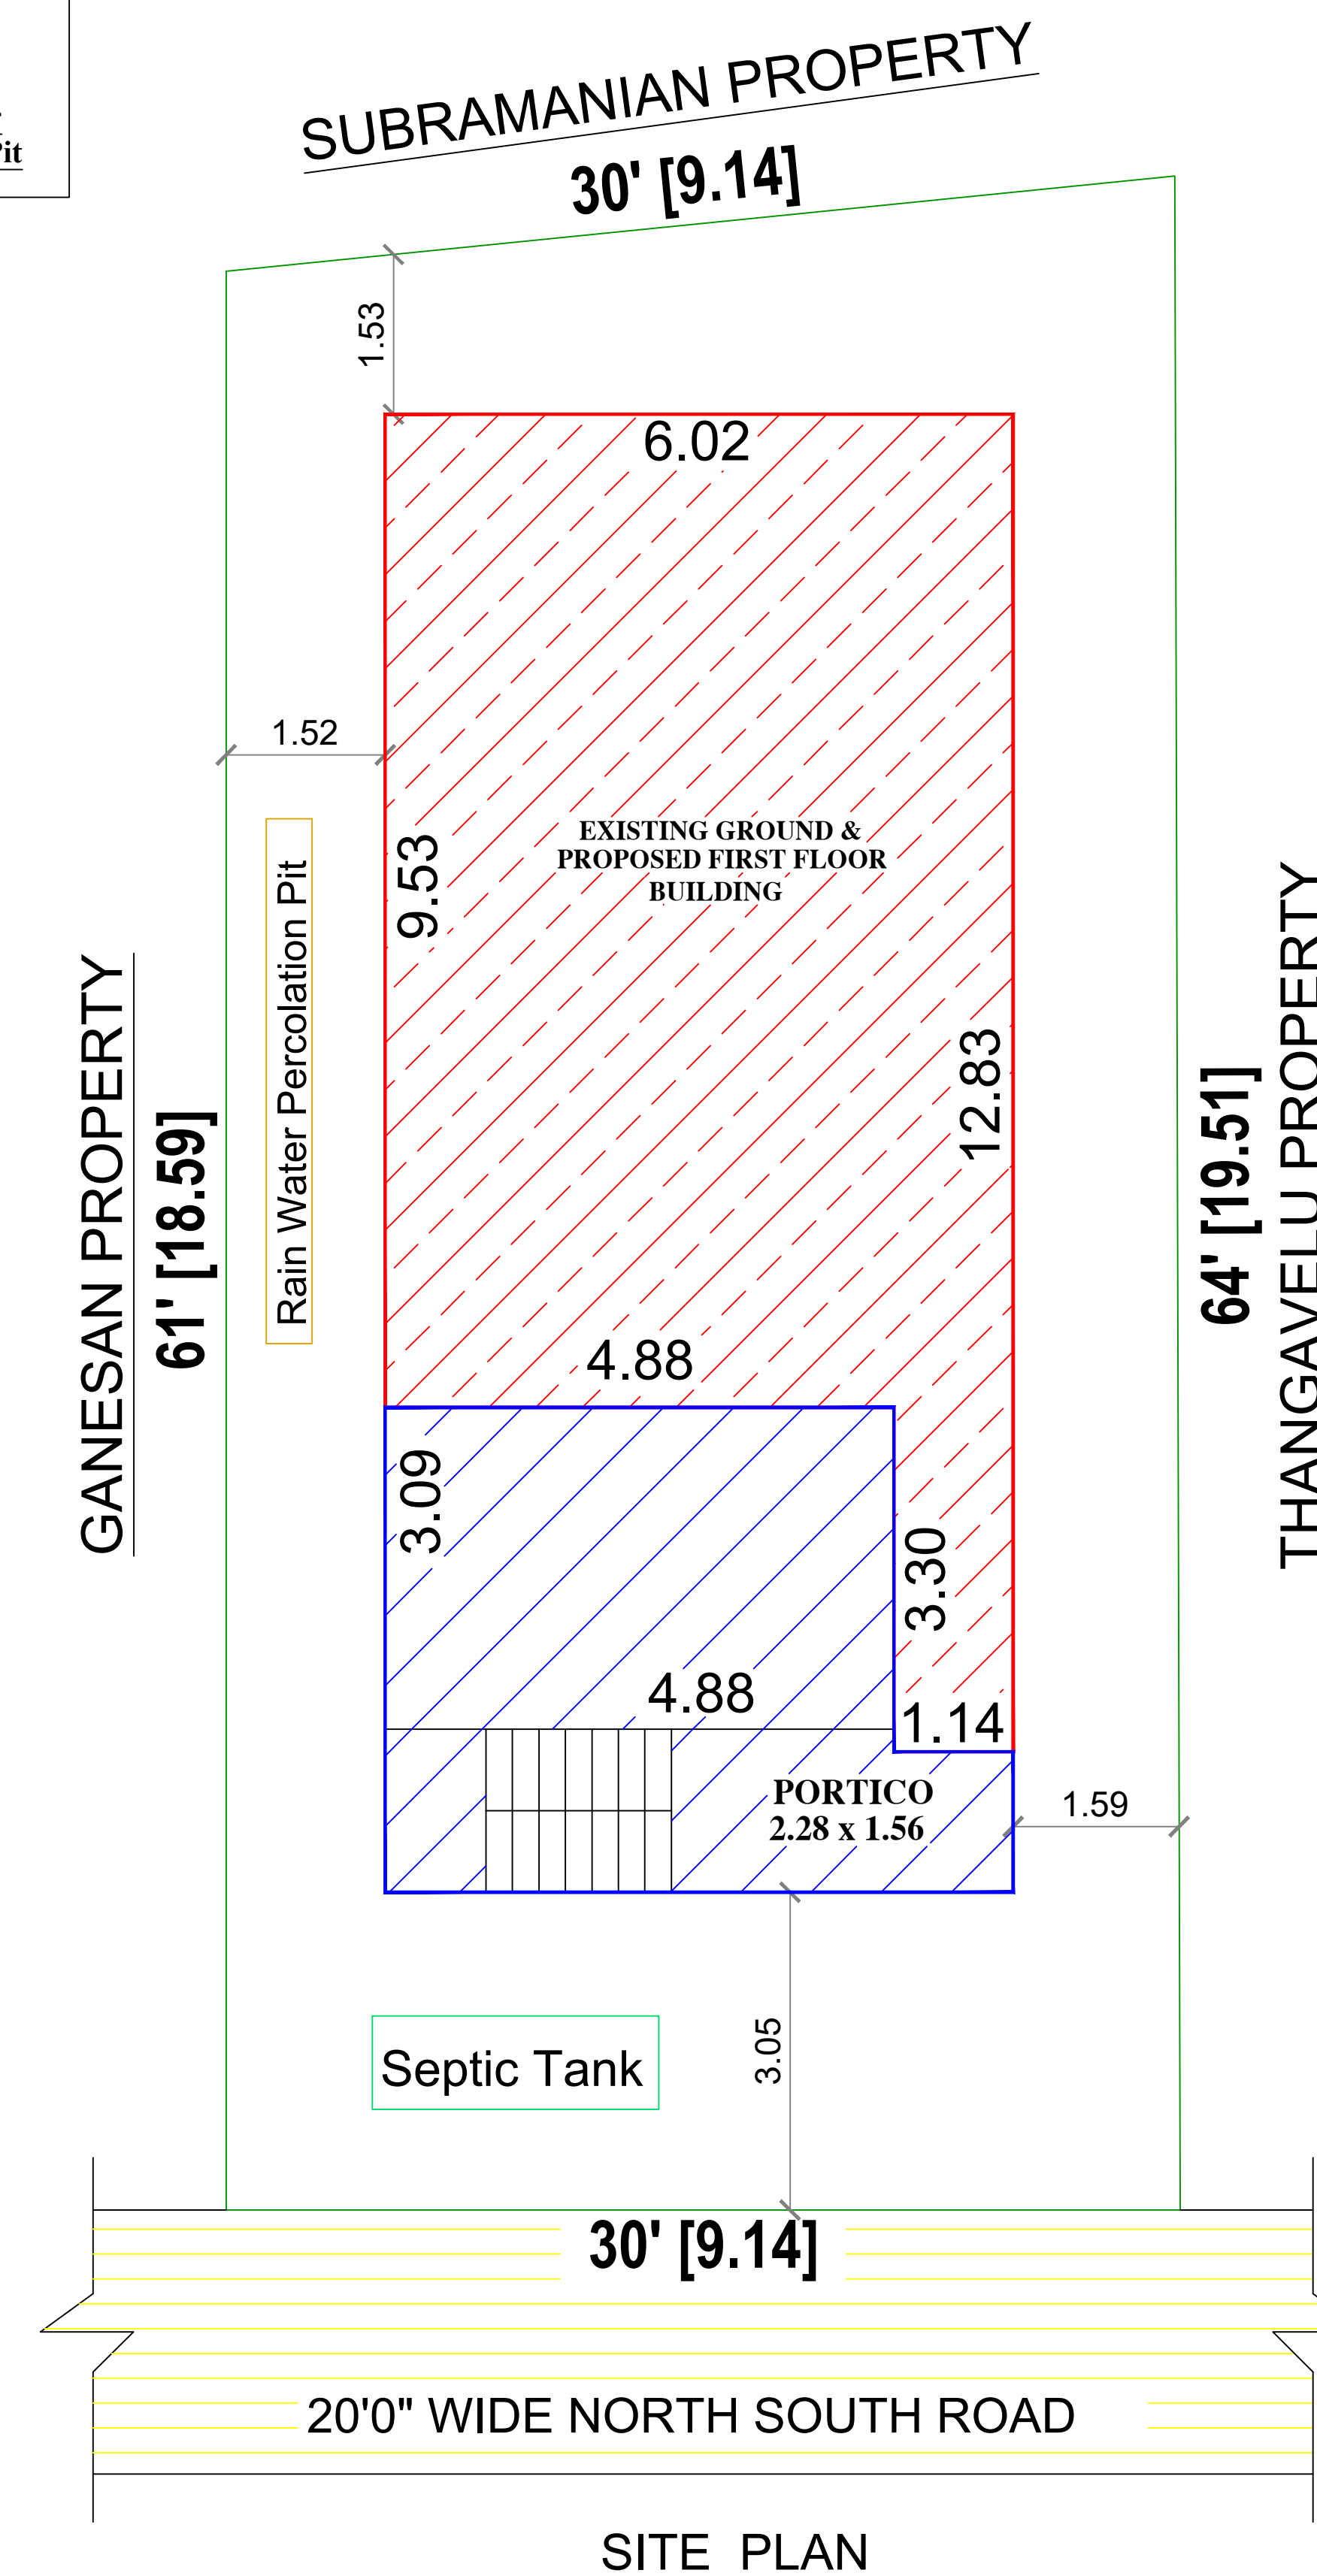
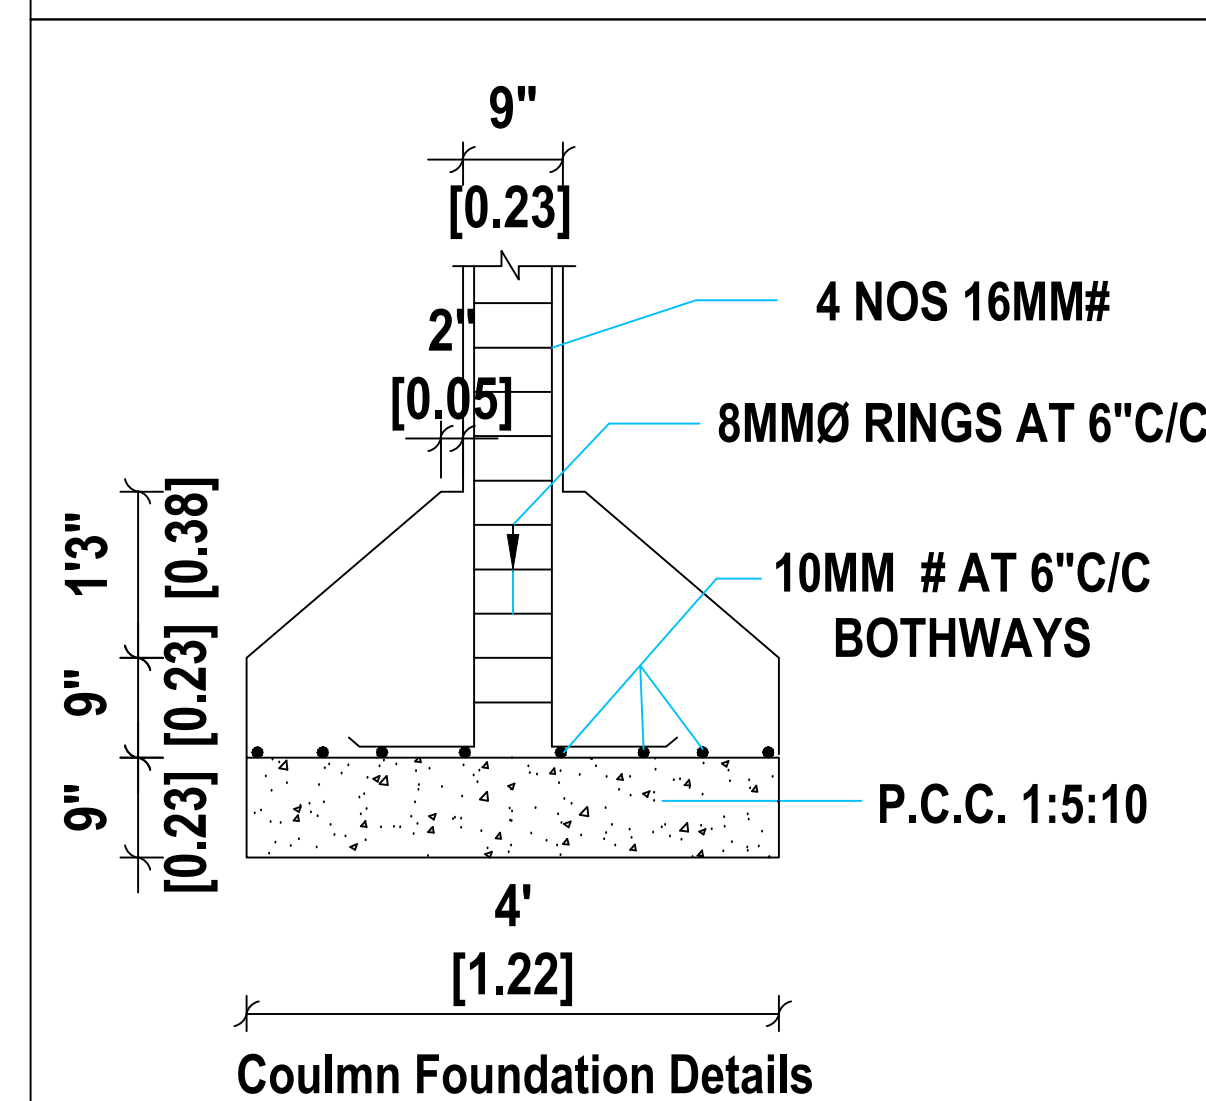
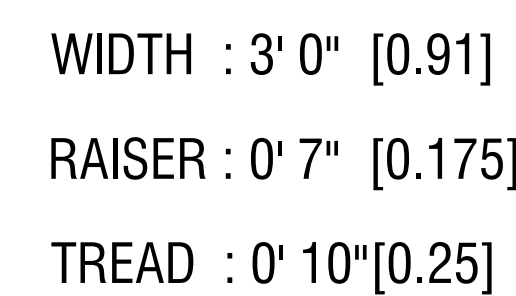
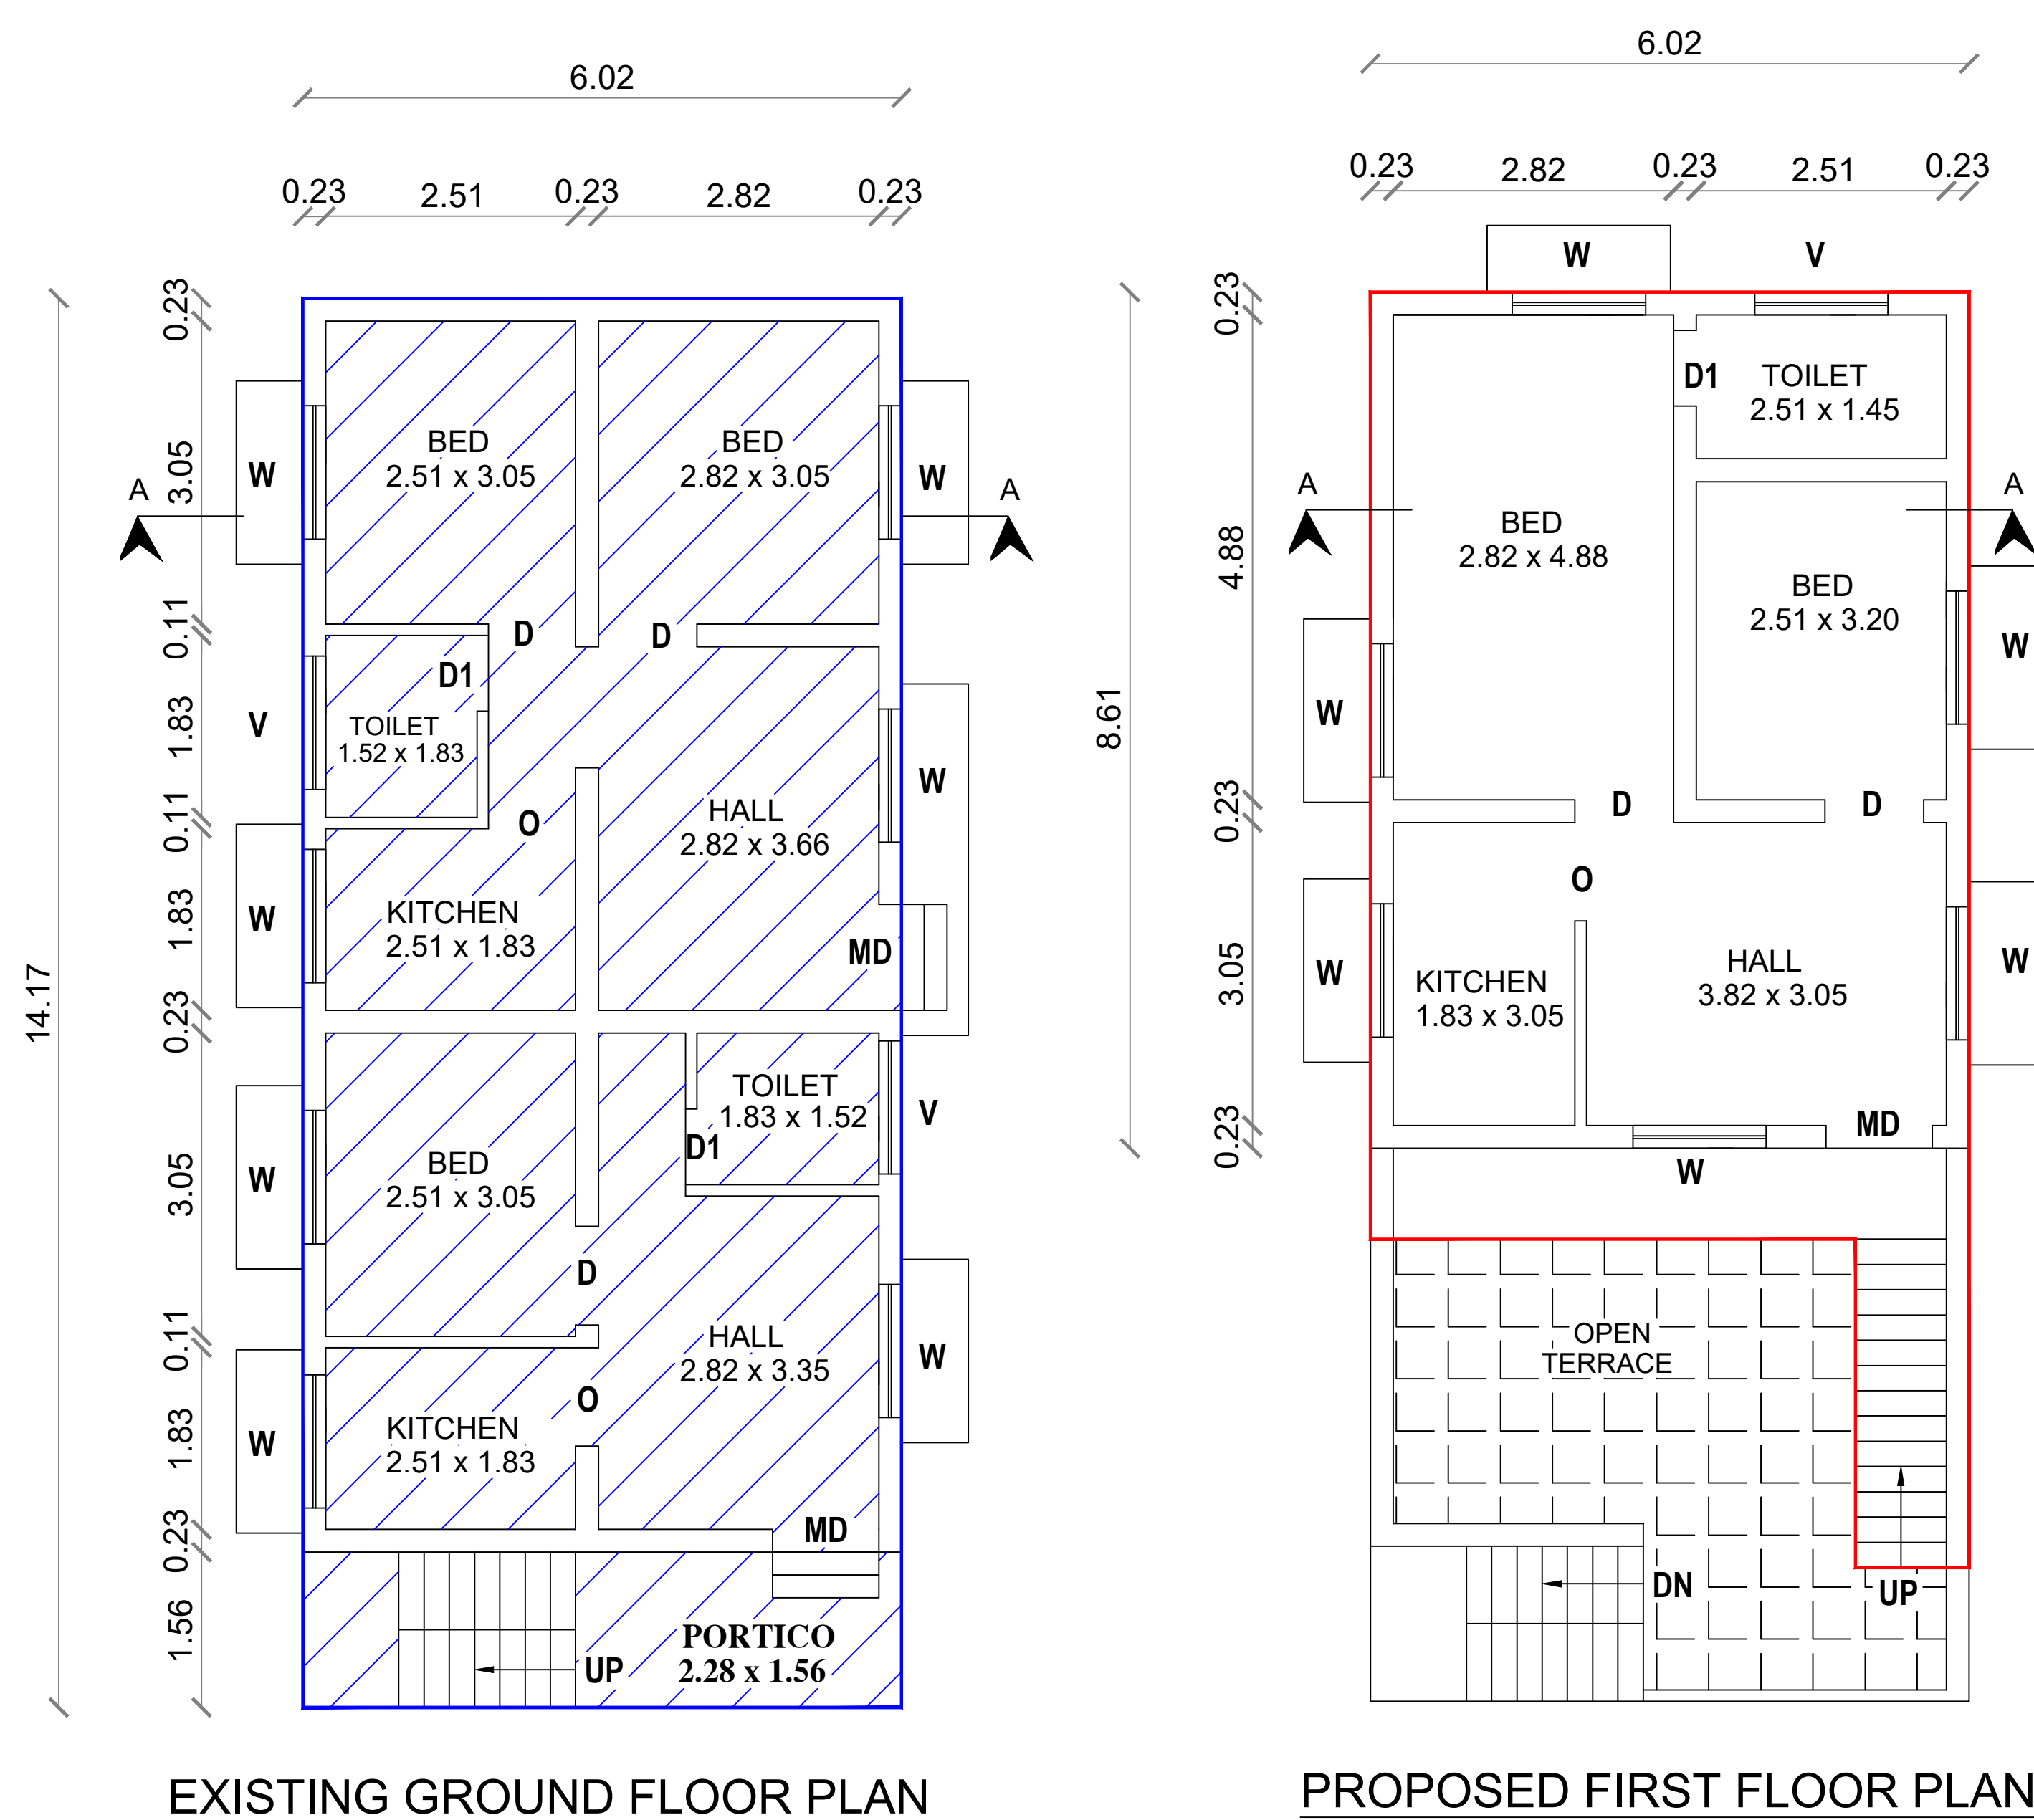
 
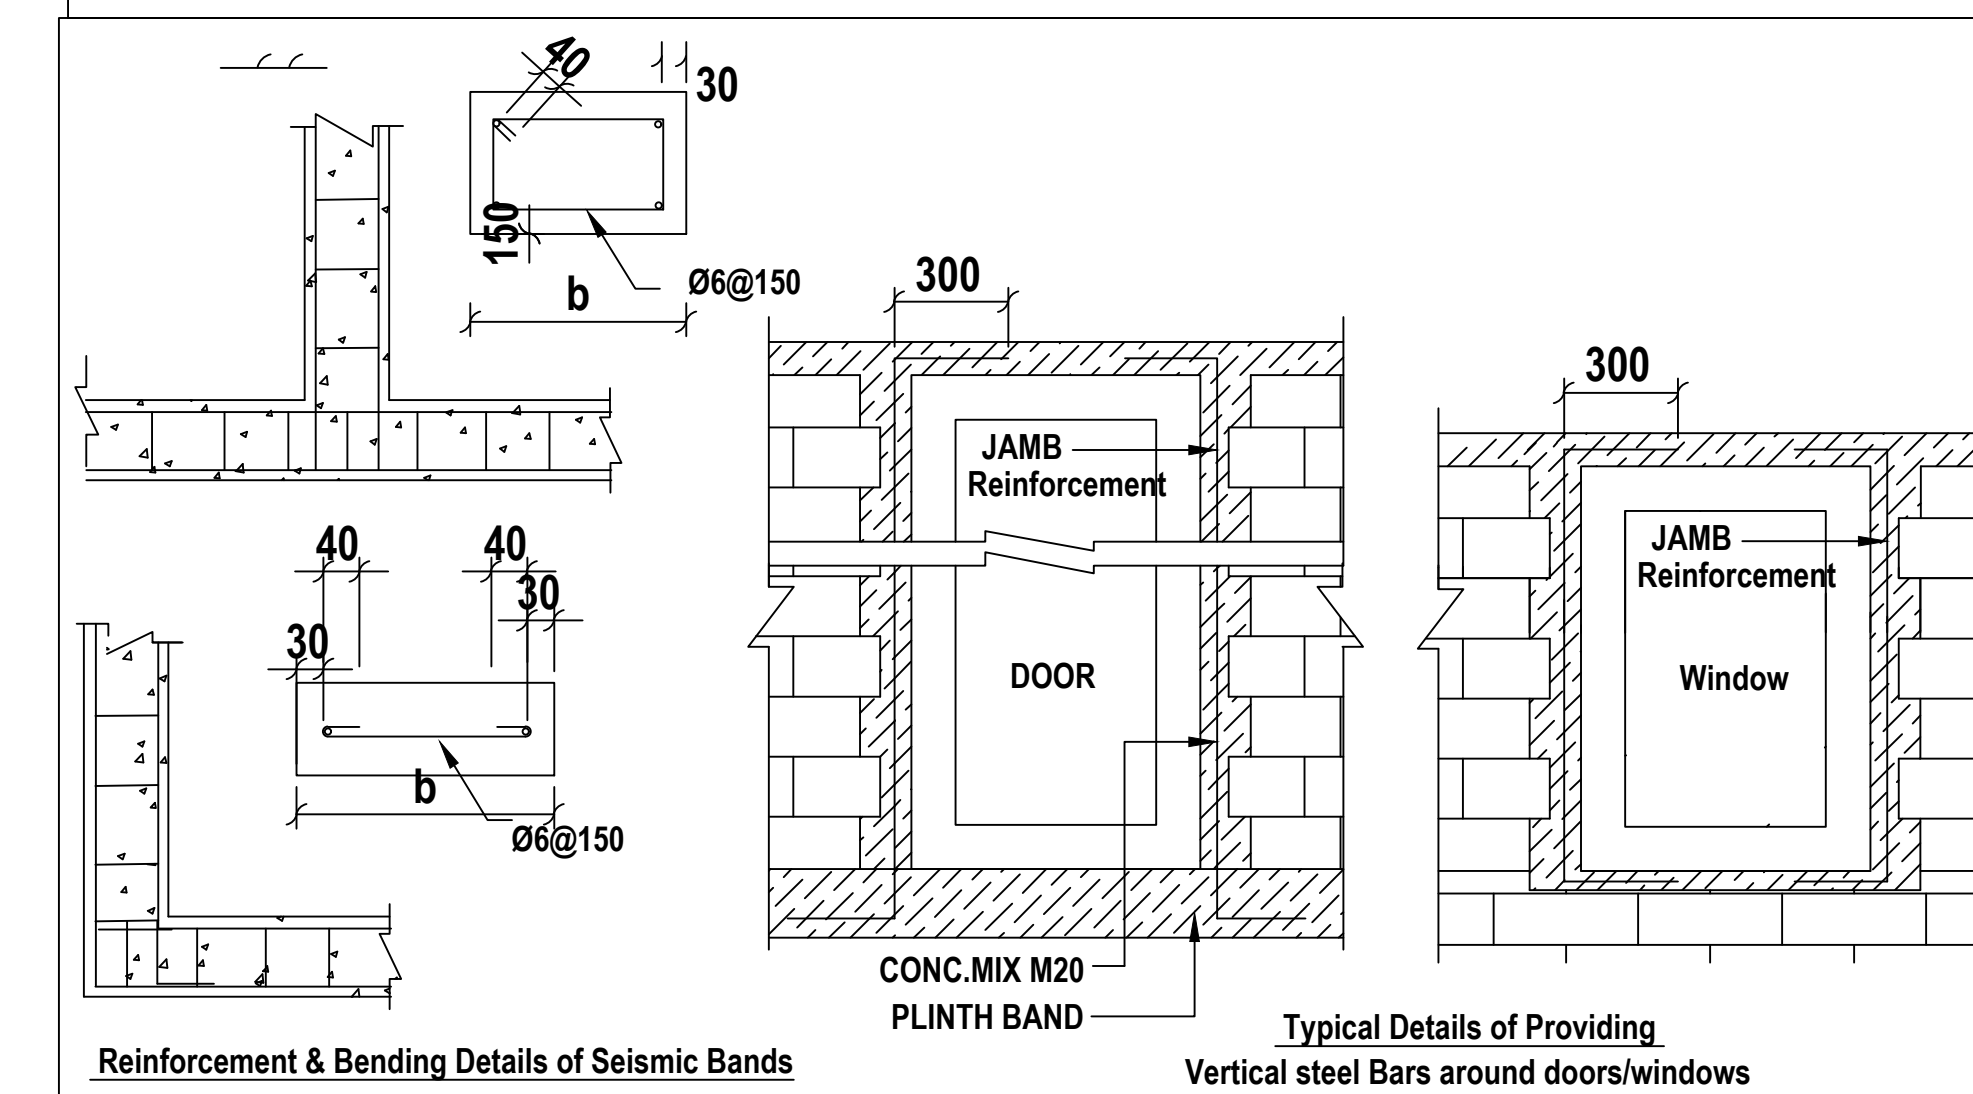
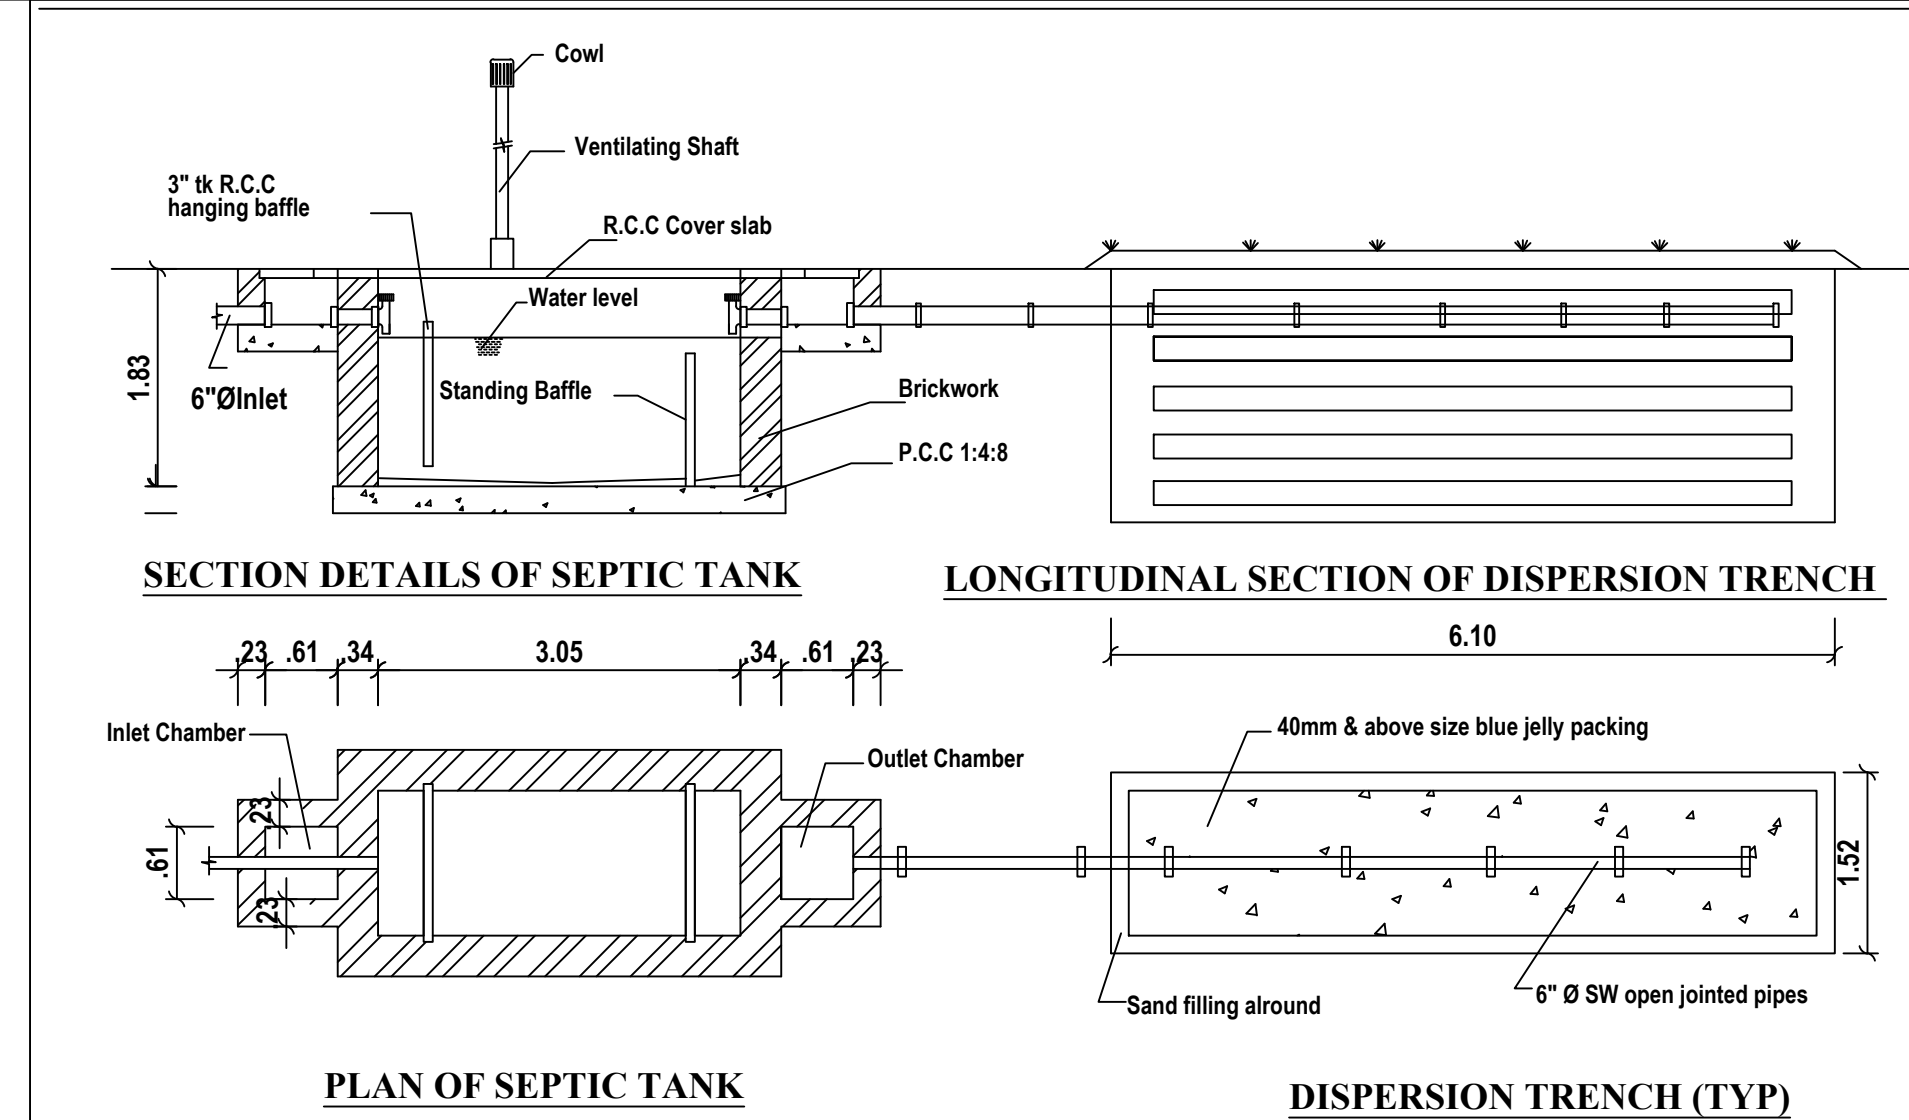
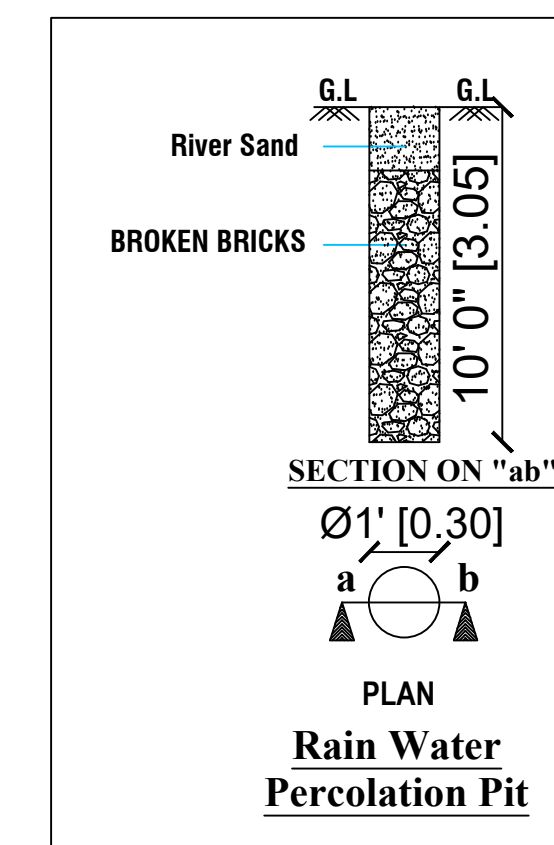
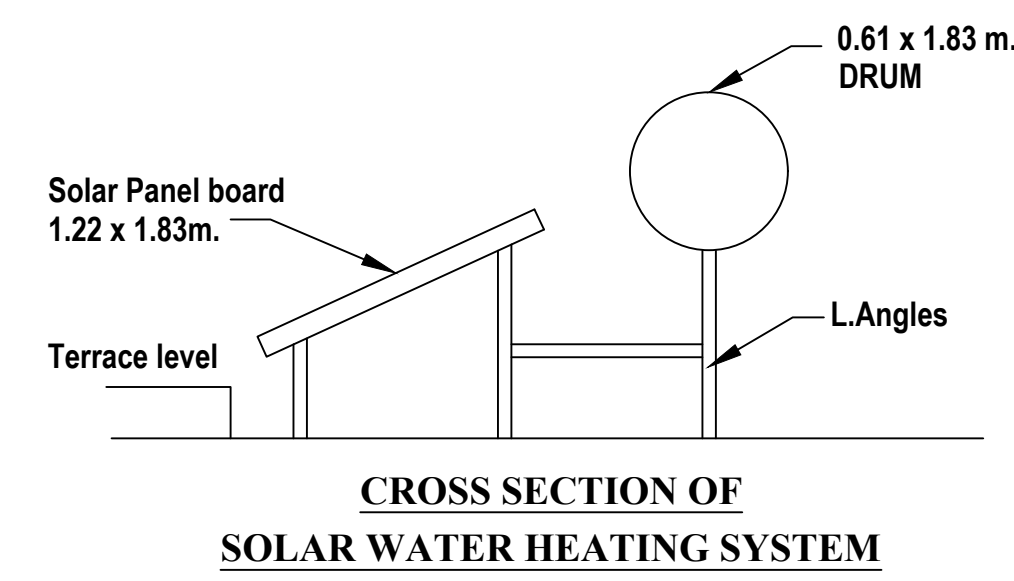
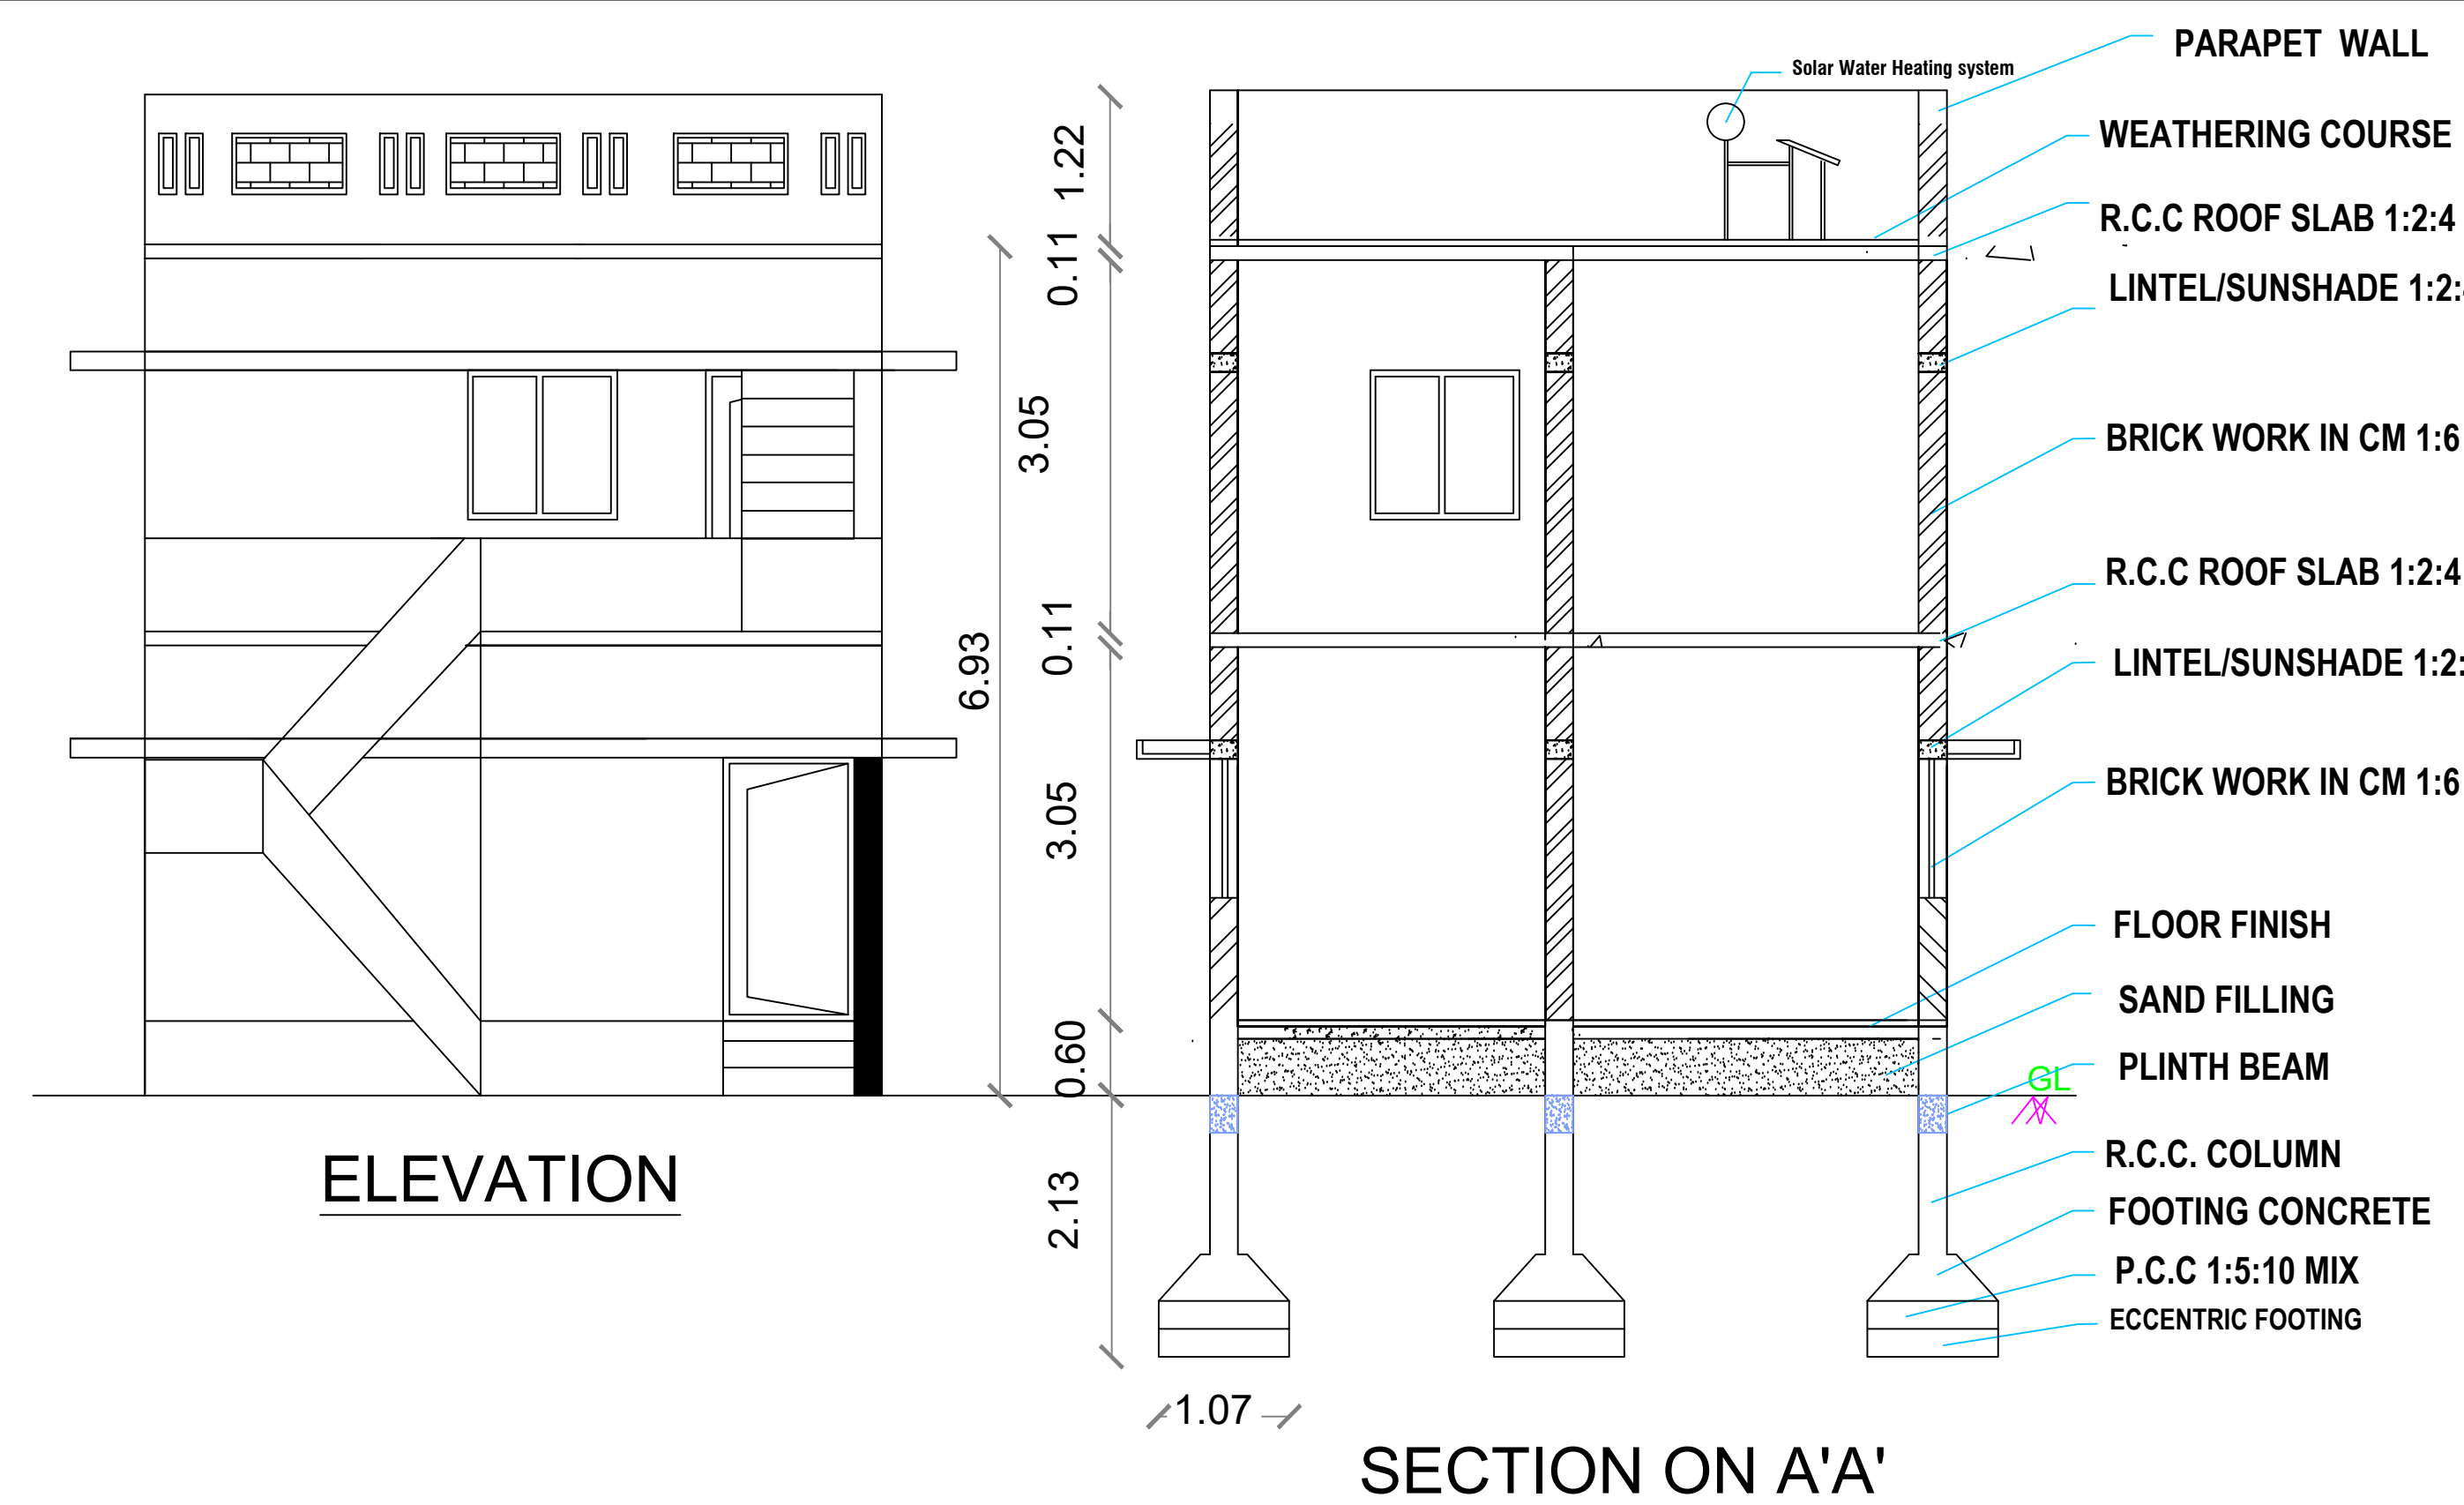


PLAN SHOWING THE EXISTING GROUND & PROPOSED FIRST FLOOR R.C.C.ROOF RESIDENTIAL BUILDING IN S.F.NO:130,131, SITE NO:6 NORTH PART,7 SOUTH PART, "BHARATHIPURAM EXTENSION", AT OTTARPALAYAM VILLAGE & PALLAPALAYAM TOWN PANCHAYAT, SULUR TALUK, COIMBATORE DISTRICT.

 

AREA DETAILS		IN SFT	IN SQ. M.	JOINERY DETAILS			
AREA OF THE SITE		1875.00	174.19	Sym.	DESCRIPTION	IN FEET	IN METER
AREA OF THE EXISTING GROUND FLOOR		918.38	85.32	MD	MAIN DOOR	3' 6" X 7' 0"	1.07 X 2.13
AREA OF THE PROPOSED FIRST FLOOR		657.78	61.11	D/O	DOOR / OPEN	3' 3" X 7' 0"	1.00 X 2.13
AREA OF THE OPEN SPACE		956.62	88.87	D1	DOOR	2' 6" X 7' 0"	0.76 X 2.13
				W	WINDOW	4' 0" X 4' 6"	1.22 X 1.37
				W1	WINDOW	6' 0" X 4' 6"	1.83 X 1.37
				V	VENTILATOR	4' 0" X 2' 6"	1.22 X 0.76
				HORIZONTAL DISTANCE FROM HT.LINE IF ANY - NIL.			
				PERCOLATION PIT @ 10' c/c			

Plan, Section & Elevation		Site Plan
<u>SCALE</u>	1" = 8' 0"	1" = 8' 0"
	SITE BOUNDARY	
	PROPOSED BUILDING	
	EXISTING BUILDING	
	EXISTING ROAD	

OWNER / DEVELOPER

REGISTER ENGINEER

E. G. Infant Kishore
Er.G.Infant Kishore M.E.(Struc.),L.B.S.,
GURU Builders & Property Developers
Kannampalayam, Suler (Via),
Coimbatore- 641 402.
Cell: 81481 40527 / 86674 49972