

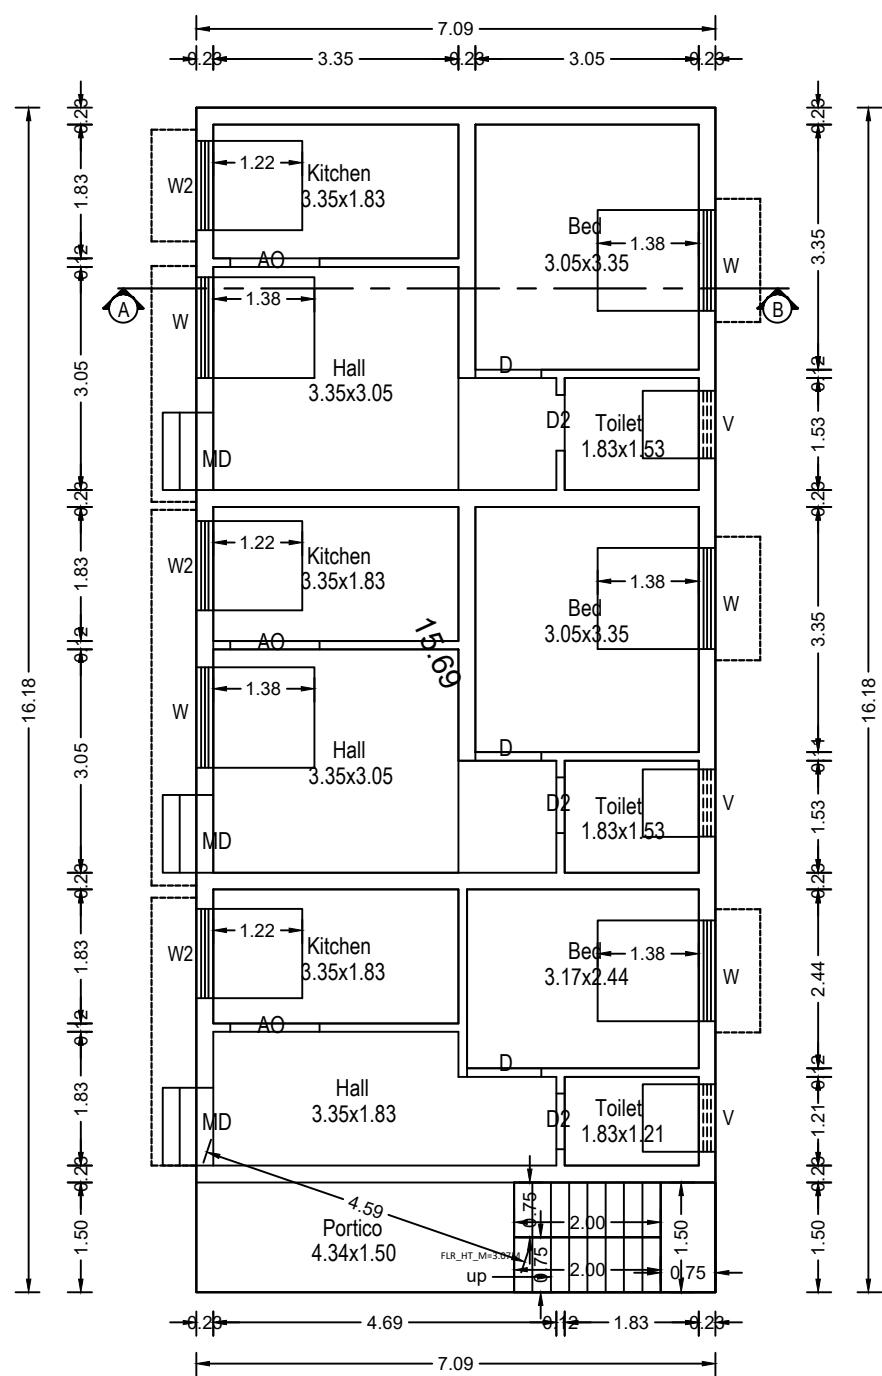







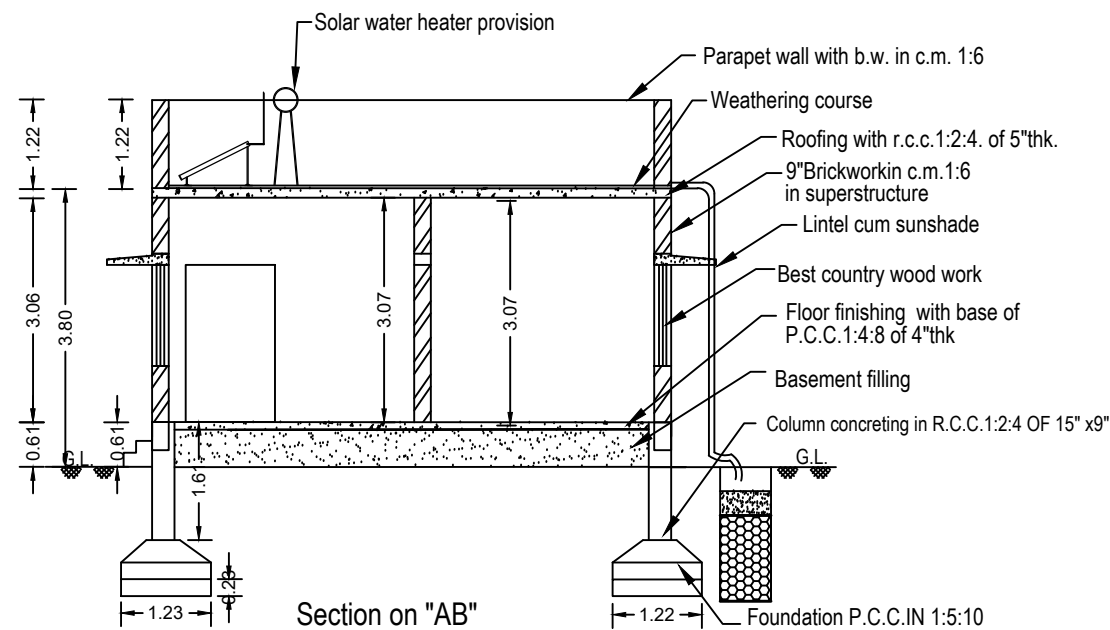


Plan Scale 1:100
Ground floor

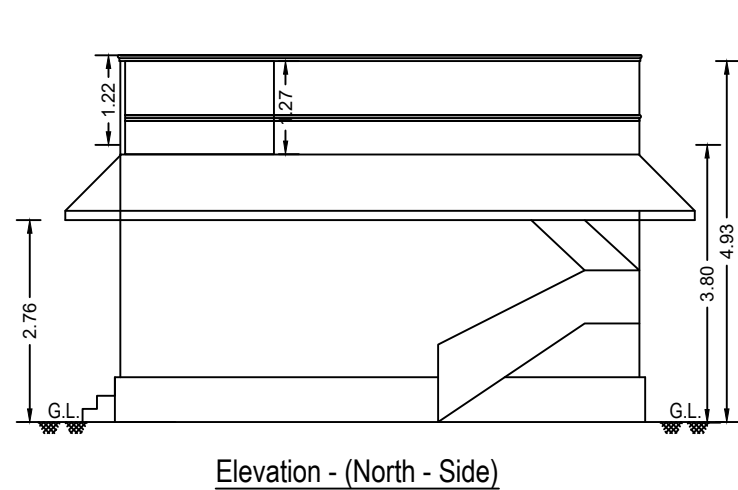


PLAN OF RWHT

Trial pit detail (NTS)

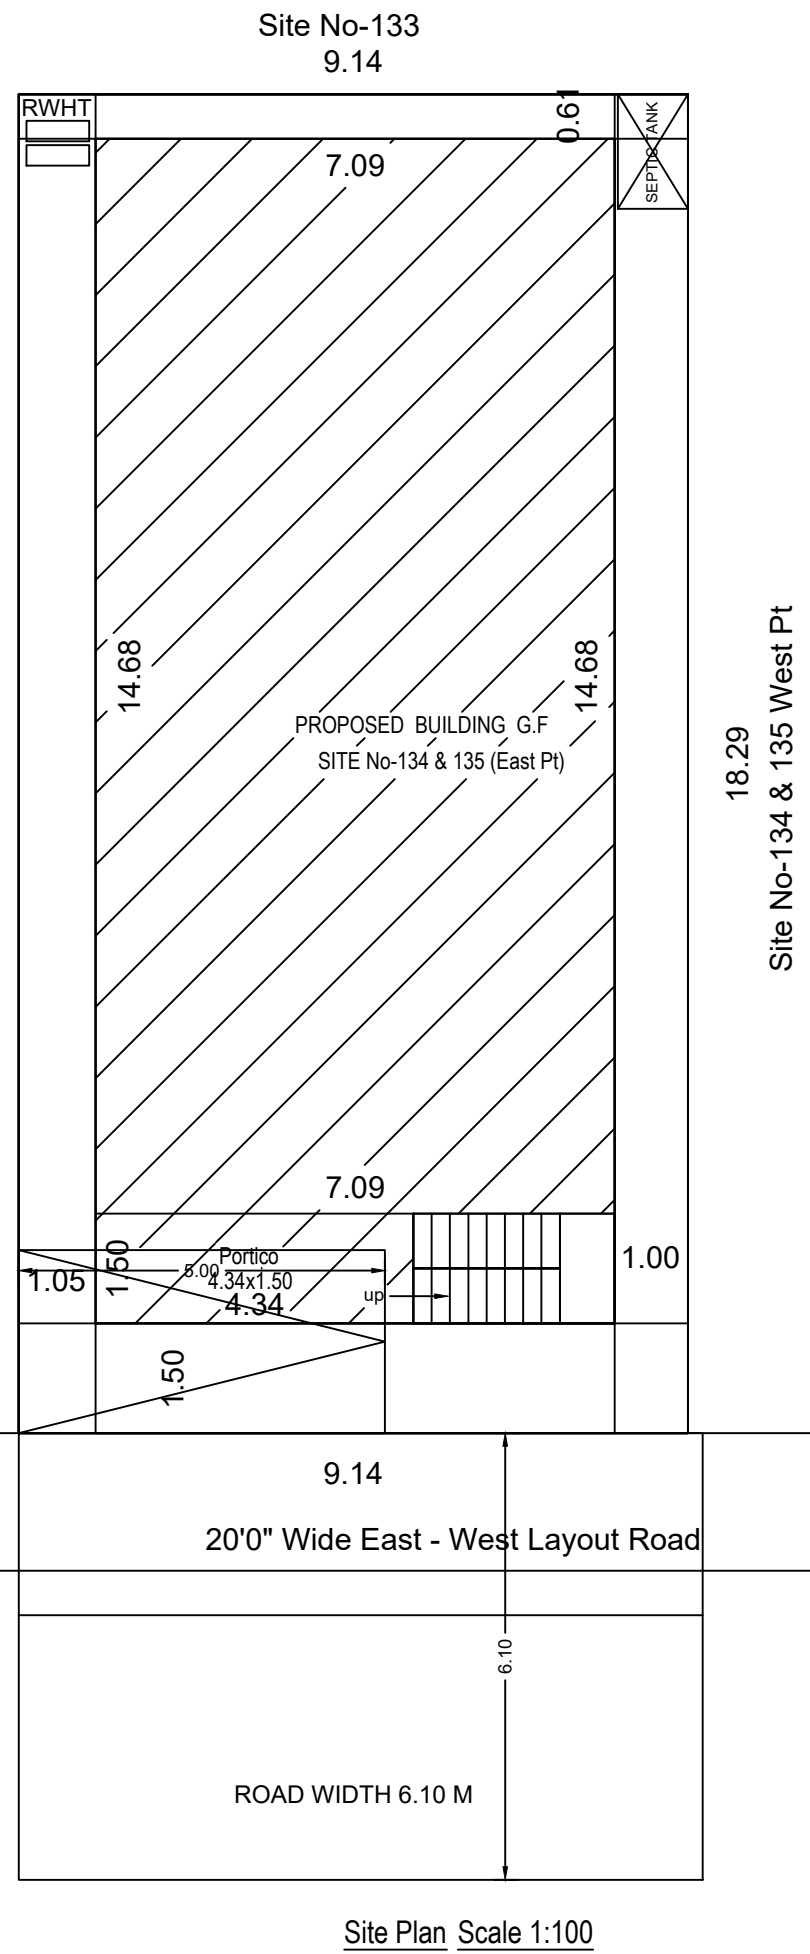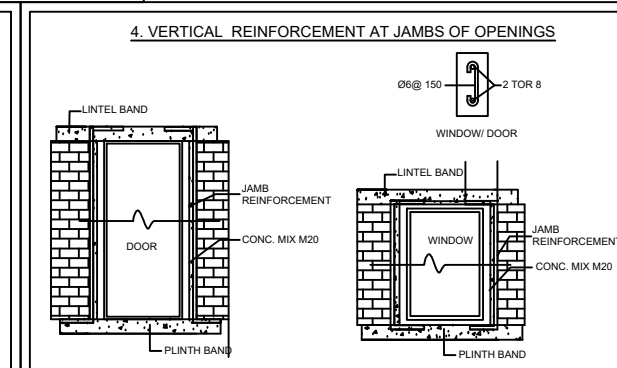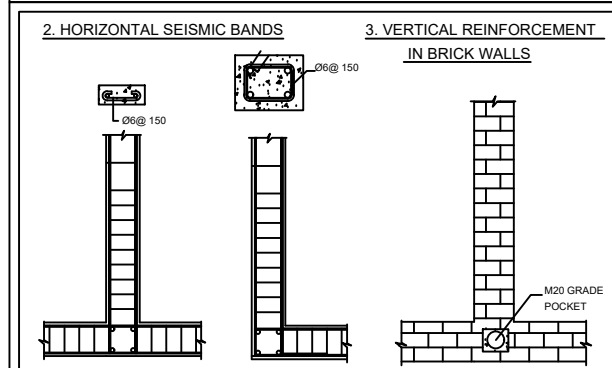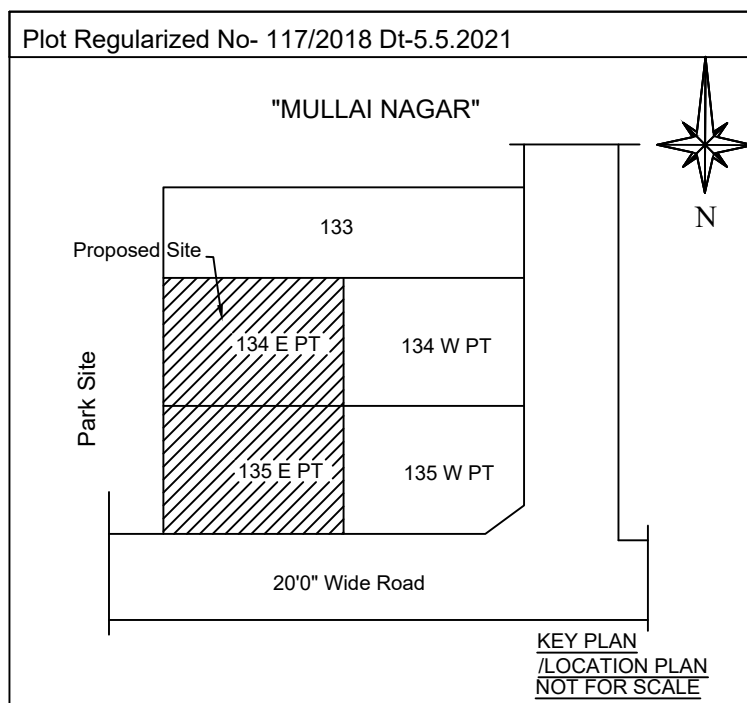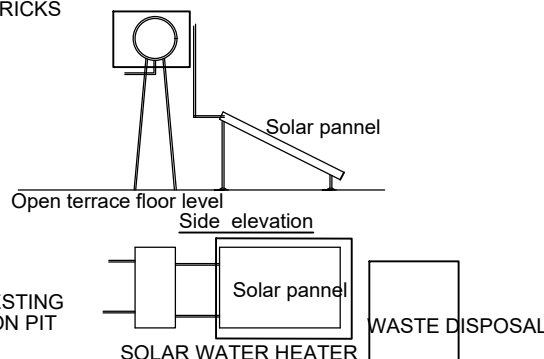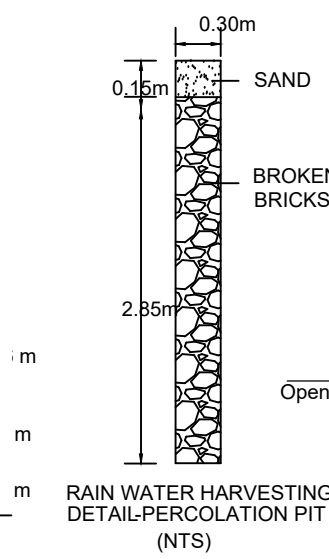

Site Plan Scale 1:100

WATER_TANK_CAPACITY_L=2,000.00LTRS

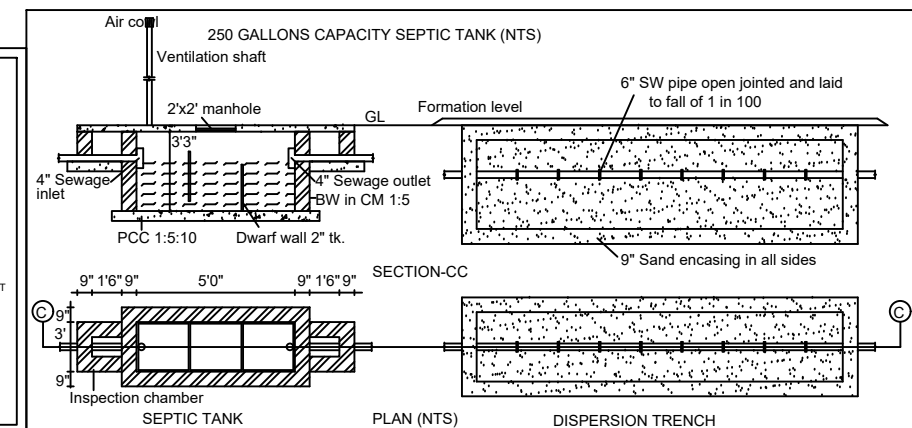

PLAN SHOWING THE PROPOSED CONSTRUCTION OF R.C.C. ROOF GROUND FLOOR RESIDENTIAL BUILDING IN S.F NO:71/1A, SITE No:134 & 135 (East Pt) AT "MULLAI NAGAR" OF OTHAKKALMANDAPAM VILLAGE AND TOWN PANCHAYAT, MADUKKARAI TALUK AND COIMBATORE DISTRICT - 641 032.

AREA DETAILS	SQFT	SQM
AREA OF THE SITE	1800.00	167.22
PROPOSED BUILDING (G.F.)	1234.87	114.72
OPEN SPACE	565.13	52.50
JOINERY DETAILS		
	"FT"	"M"
MD- MAIN DOOR	3'6" x 7'0"	1.06 x 2.13
D-DOOR	3'0" x 7'0"	0.91 x 2.13
D2-DOOR	2'6" x 7'0"	0.76 x 2.13
O-OPENING	3'0" x 7'0"	0.90 x 2.13
AO- ARCH OPENING	4'0" x 7'0"	1.22 x 2.13
W-WINDOW	4'0" x 4'0"	1.22 x 1.22
W1-WINDOW	5'0" x 4'0"	1.52 x 1.22
W2-WINDOW	4'0" x 4'0"	1.22 x 1.22
V-VENTILATOR	3'3" x 3'0"	0.98 x 0.92

ALL DIMENSIONS ARE IN "M" AND IN BRACKETS ARE IN "FEET"

HORIZONTAL DISTANCE FROM ELECTRICAL LINES IF ANY: NIL

RAIN WATER HARVESTING ARRANGEMENTS AT SUITABLE PLACES

Site Boundary, Proposed Building, Existing Road, Rain Water Harvesting

(Office use)

A. Nantheeswari
(Mrs.A.Nantheeswari) APPLICANT

V. THANGAIAN D.C.E
Consulting Civil Engineer
LBS 141/98
15/3-1, Kandasamy Gounder Lay-Out,
Othakkalmandapam, Coimbatore - 641 032.

LBS/ ENGINEER 98431 35204
98425 35204