


Site and Detailed Plan Showing the Proposed Construction of RCC Roof Ground and First floor Residential Building in New S. F. No - 312/1A1D , Site no - 3 / North Part , Amman Nagar , Irugur Town Panchayat , Sulur Taluk , Coimbatore Corporation.







Site Regularisation No - 205/2024/A Dated 28.02.2024.

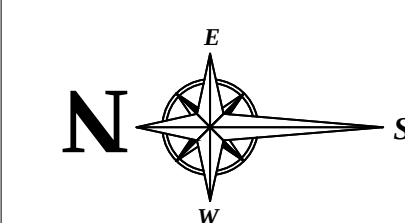

AREA DETAILS		IN SFT	IN SQ. M.
AREA OF THE SITE		967.50	89.88
AREA OF THE PRO.GROUND FLOOR		705.90	65.58
AREA OF THE PRO.FIRST FLOOR		657.03	61.04
AREA OF THE OPEN SPACE		261.60	24.30

HORIZONTAL DISTANCE FROM HT.LINE IF ANY - NIL.		
PERCOLATION PIT @ 10' c/c	Plan, Section & Elevation	Site Plan
ALL METRIC DIMENSION ARE IN "m"		SCALE 1" = 8' 0" 1" = 8' 0"

JOINERY DETAILS			
Sym.	DESCRIPTION	IN FEET	IN METER
MD	DOOR	3' 6" X 7' 0"	1.07 X 2.13
D/O	DOOR/ OPEN	3' 3" X 7' 0"	1.00 X 2.13
D1	DOOR	2' 6" X 7' 0"	0.76 X 2.13
W	WINDOW	4' 6" X 4' 6"	1.37 X 1.37
W1	WINDOW	6' 0" X 4' 6"	1.83 X 1.37
W2	WINDOW	3' 0" X 4' 6"	0.91 X 1.37
KW1	KITCHEN WINDOW	4' 0" X 3' 6"	1.22 X 1.07
V	VENTILATOR	3' 0" X 2' 0"	0.91 X 0.61

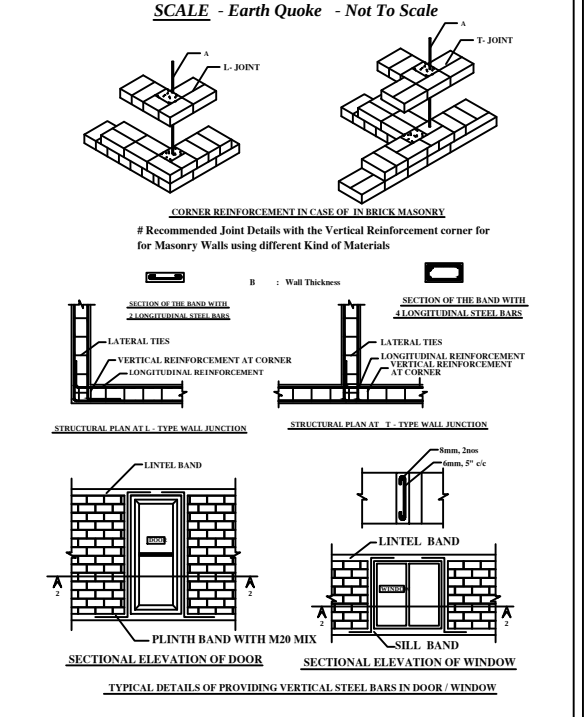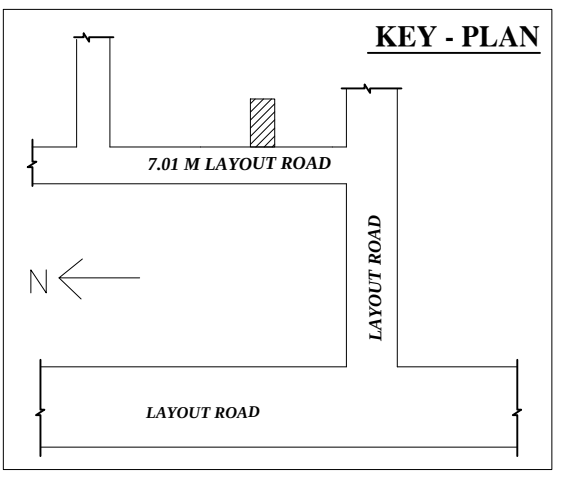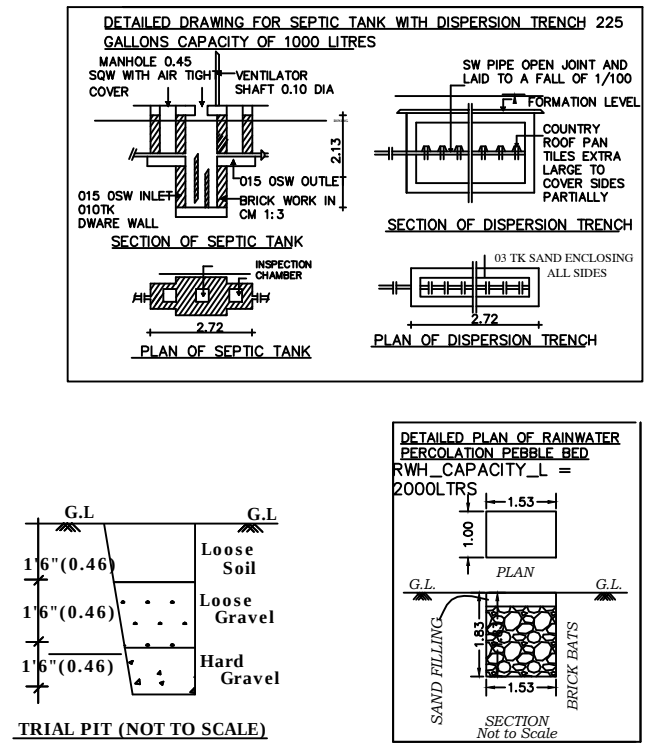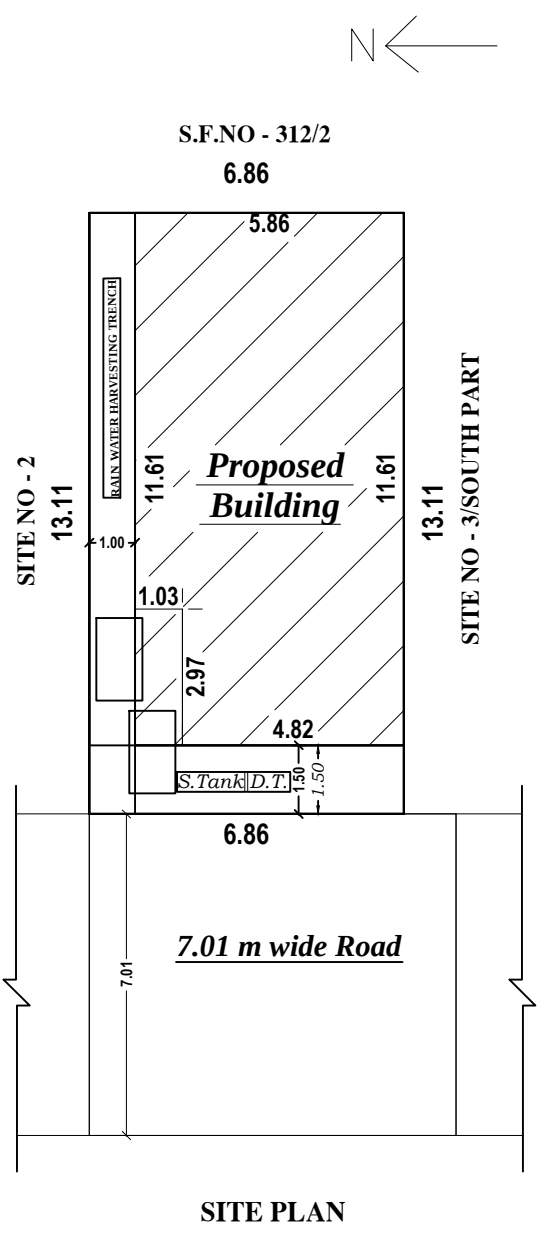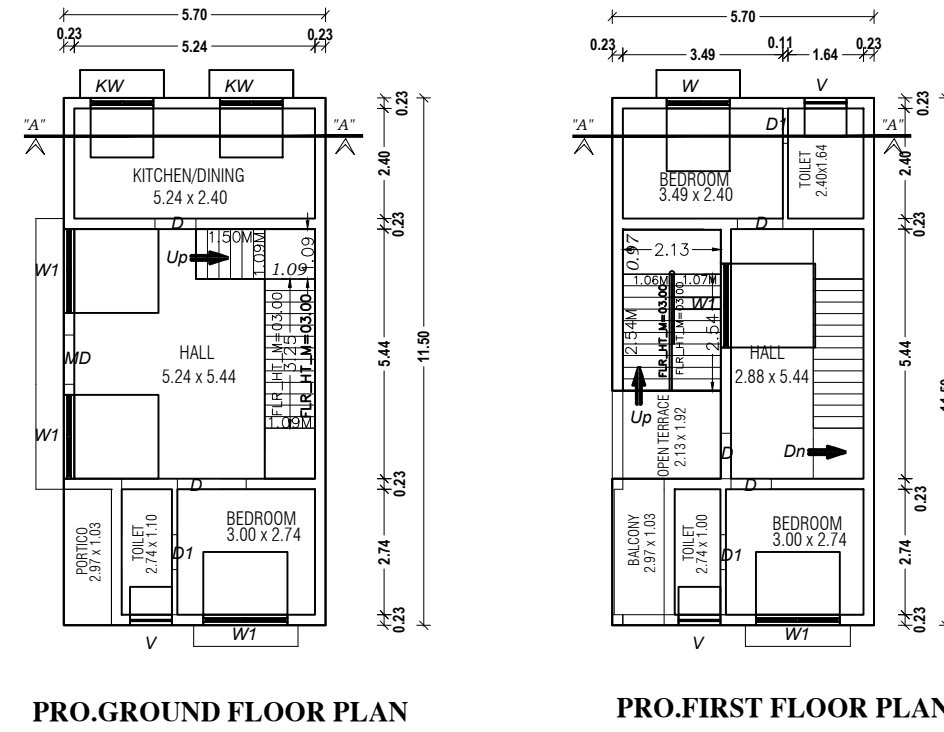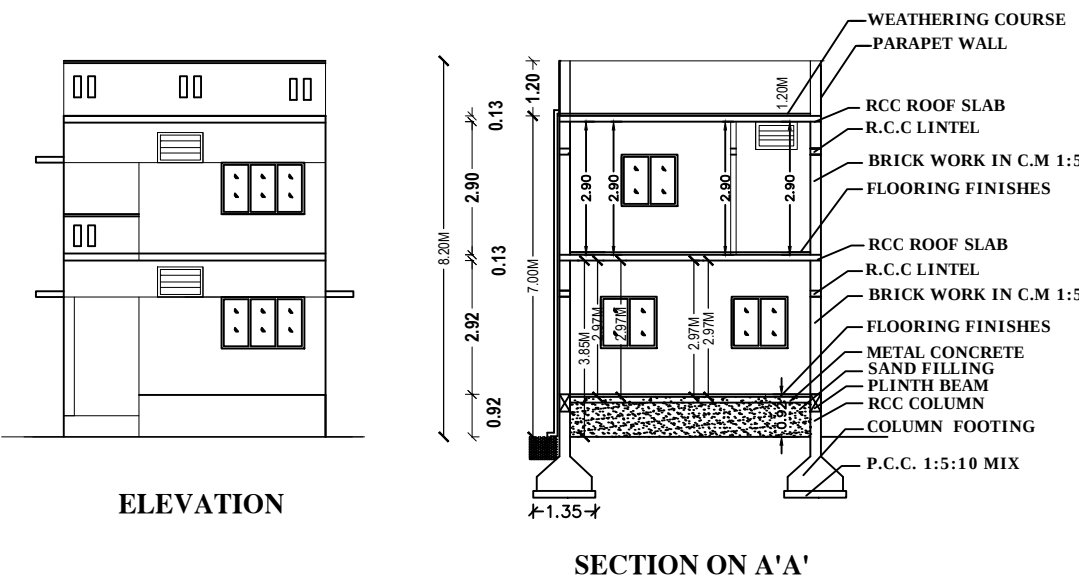

B.GOVINDARAJ

[Signature]


Applicant

Er.K.JAMUNA, B.E.(Registered Engineer)
PRAJA CONSTRUCTIONS
8/8A, KALLU RAMASAMY THEVAR STREET,
IRUGUR, COIMBATORE - 641103.
Coimbatore Corporation Gr-1 - 60 / 2024 - 2029
PH: 99941 52599, 90420 85405

Registered Engineer

Plan Prepared by:

Er. K. JAMUNA., BE.,
(Registered Engineer)
Cell : 99941 52599

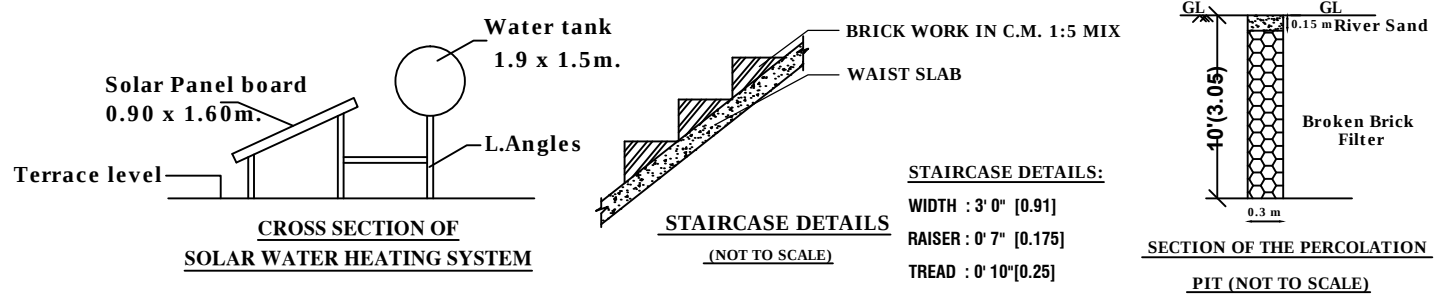

- COLOUR INDEX
- SITE BOUNDARY
 - PROPOSED BUILDING
 - EXISTING ROAD