

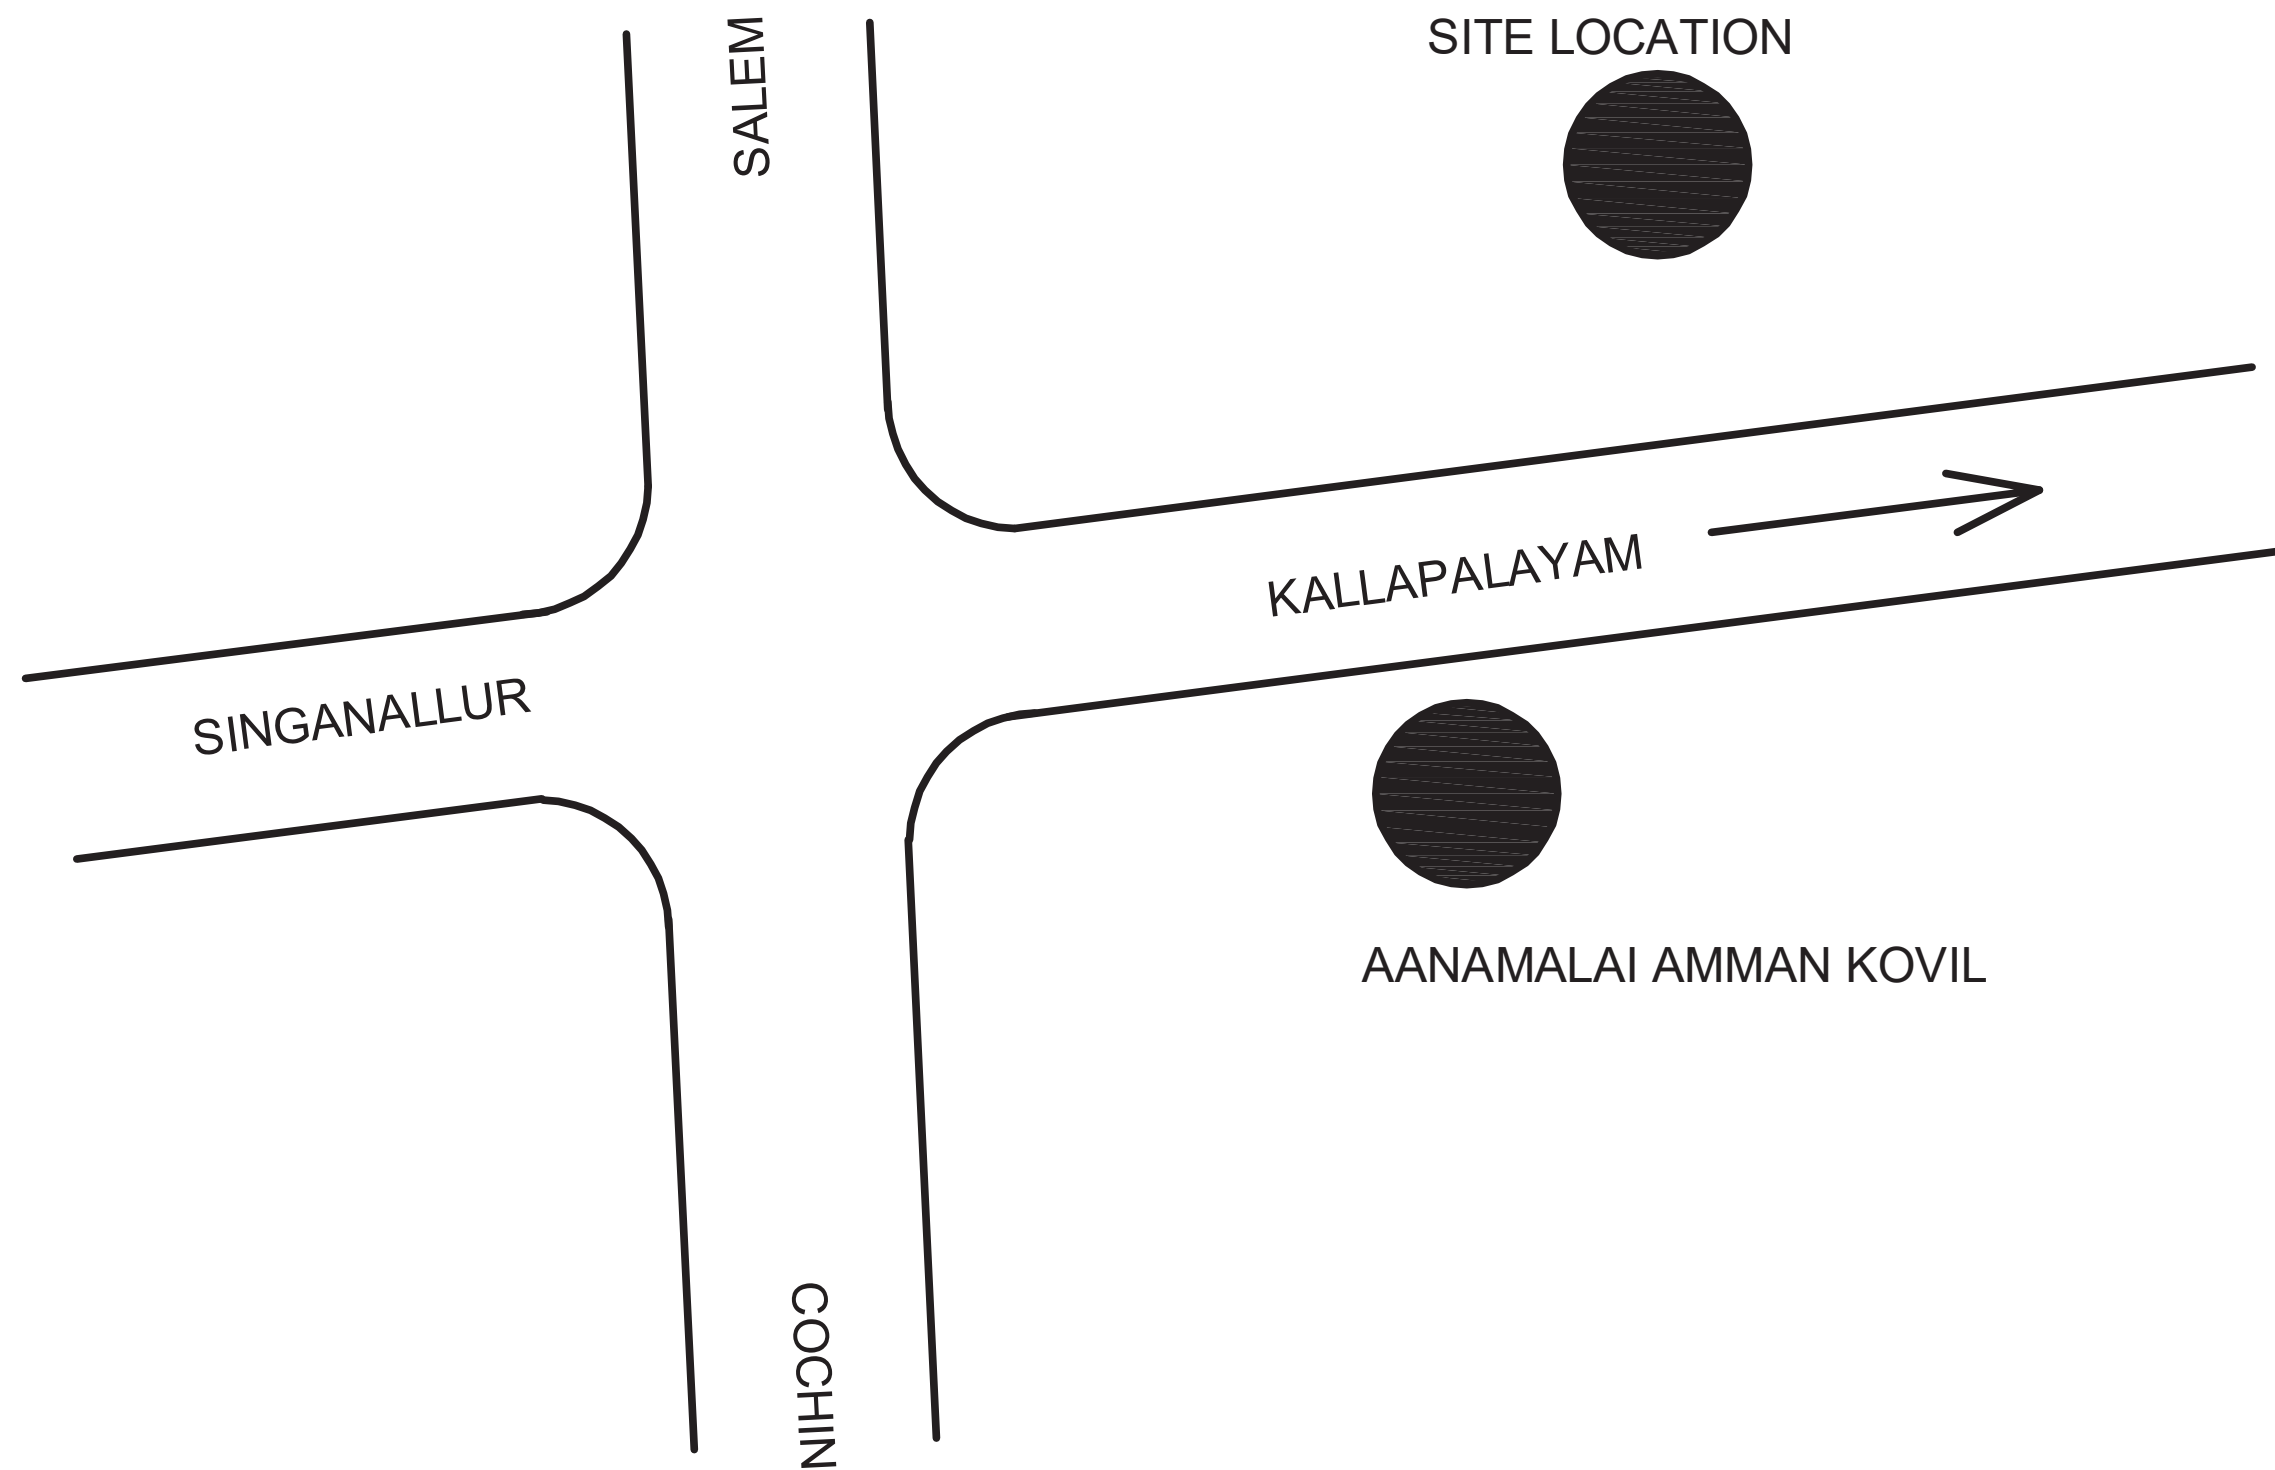
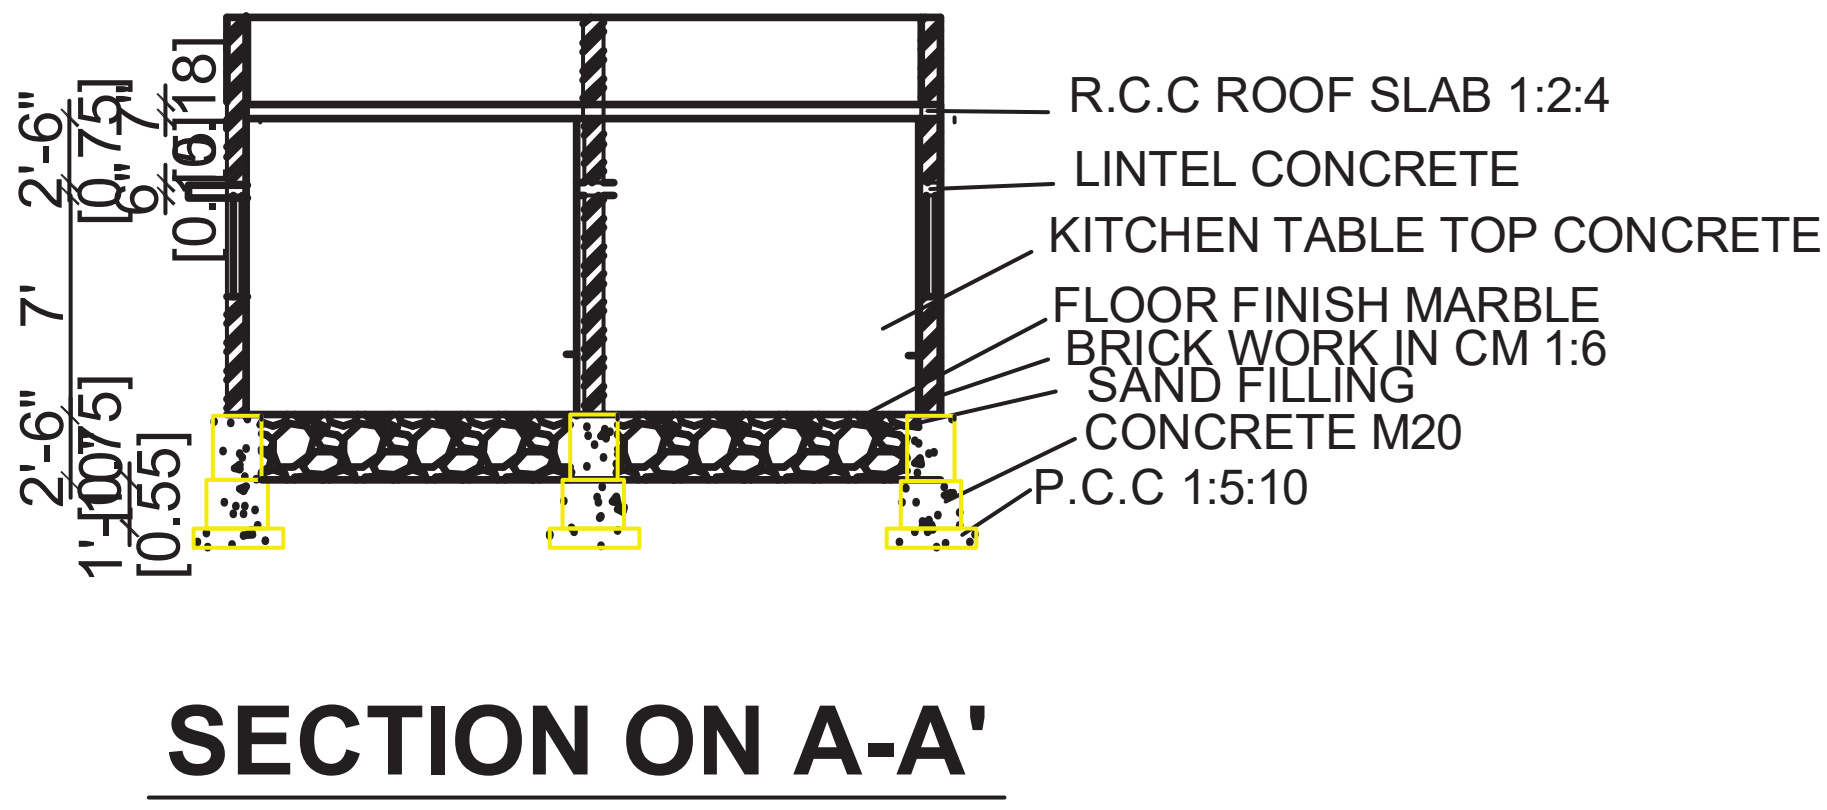
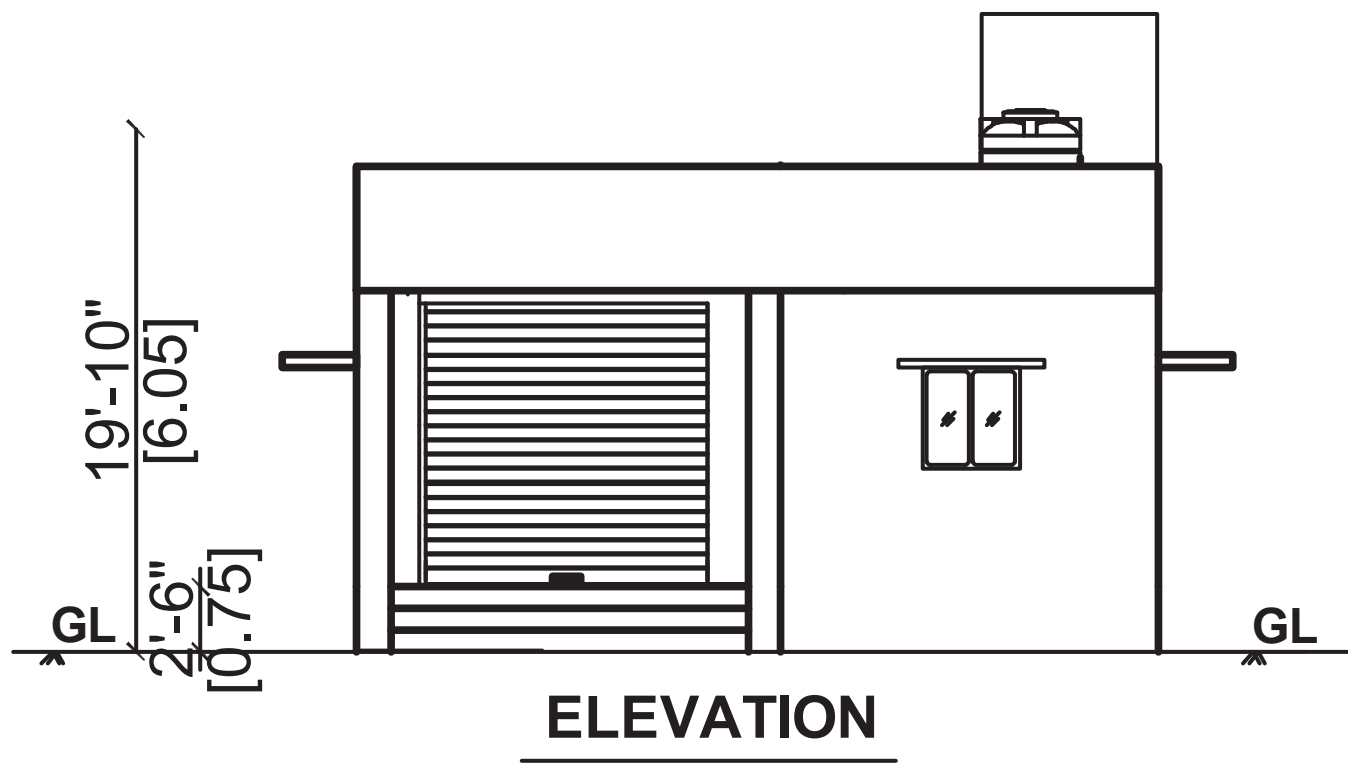


SITE PLAN SHOWING THE PROPOSED CONSTRUCTION OF A ROOFED SHOP BUILDING WITH GROUND FLOOR AT S.F.NO:- 86/1A AT NORTH PART, AANAMALAI AMMAN KOVIL STREET, VELLALORE TOWN PANCHAYATH AT MADUKKARAI TALUK, COIMBATORE DISTRICT.
SPF.NO:- 3571/2018, DTCP-194/2020/A DATE:- 19.03.2021
APPLICANT NAME:- B KAYATHRI

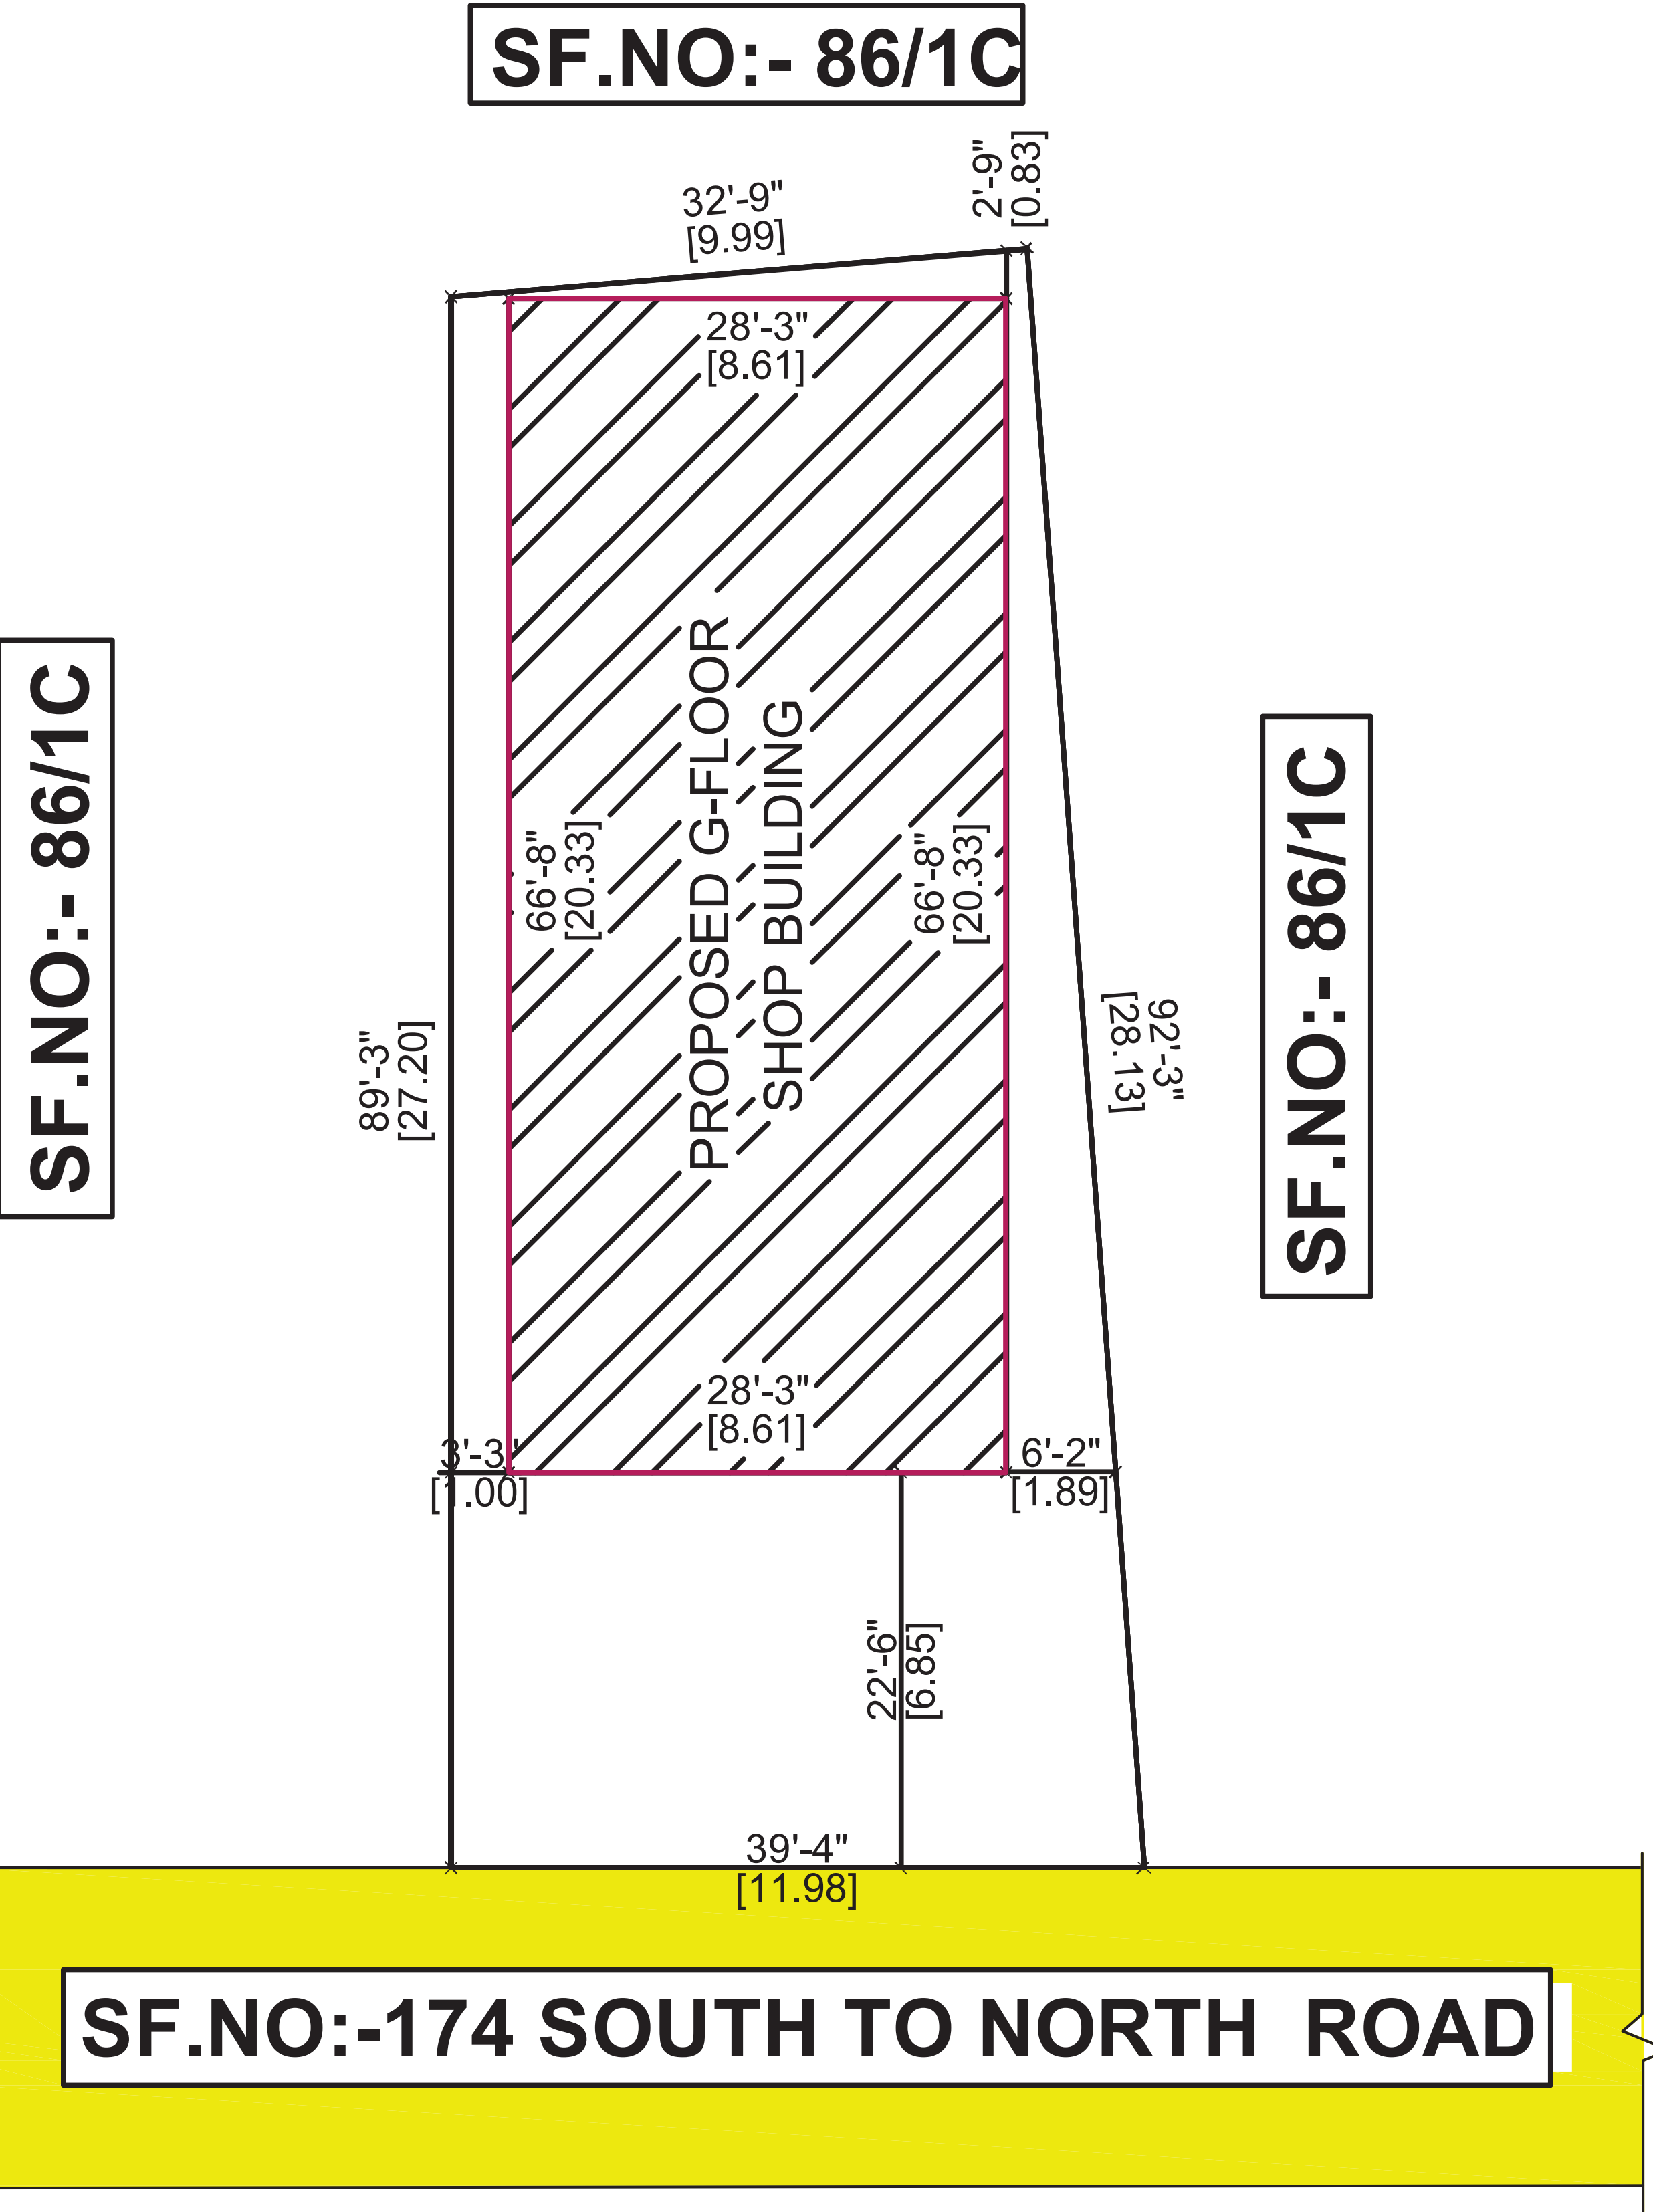

KEY PLAN






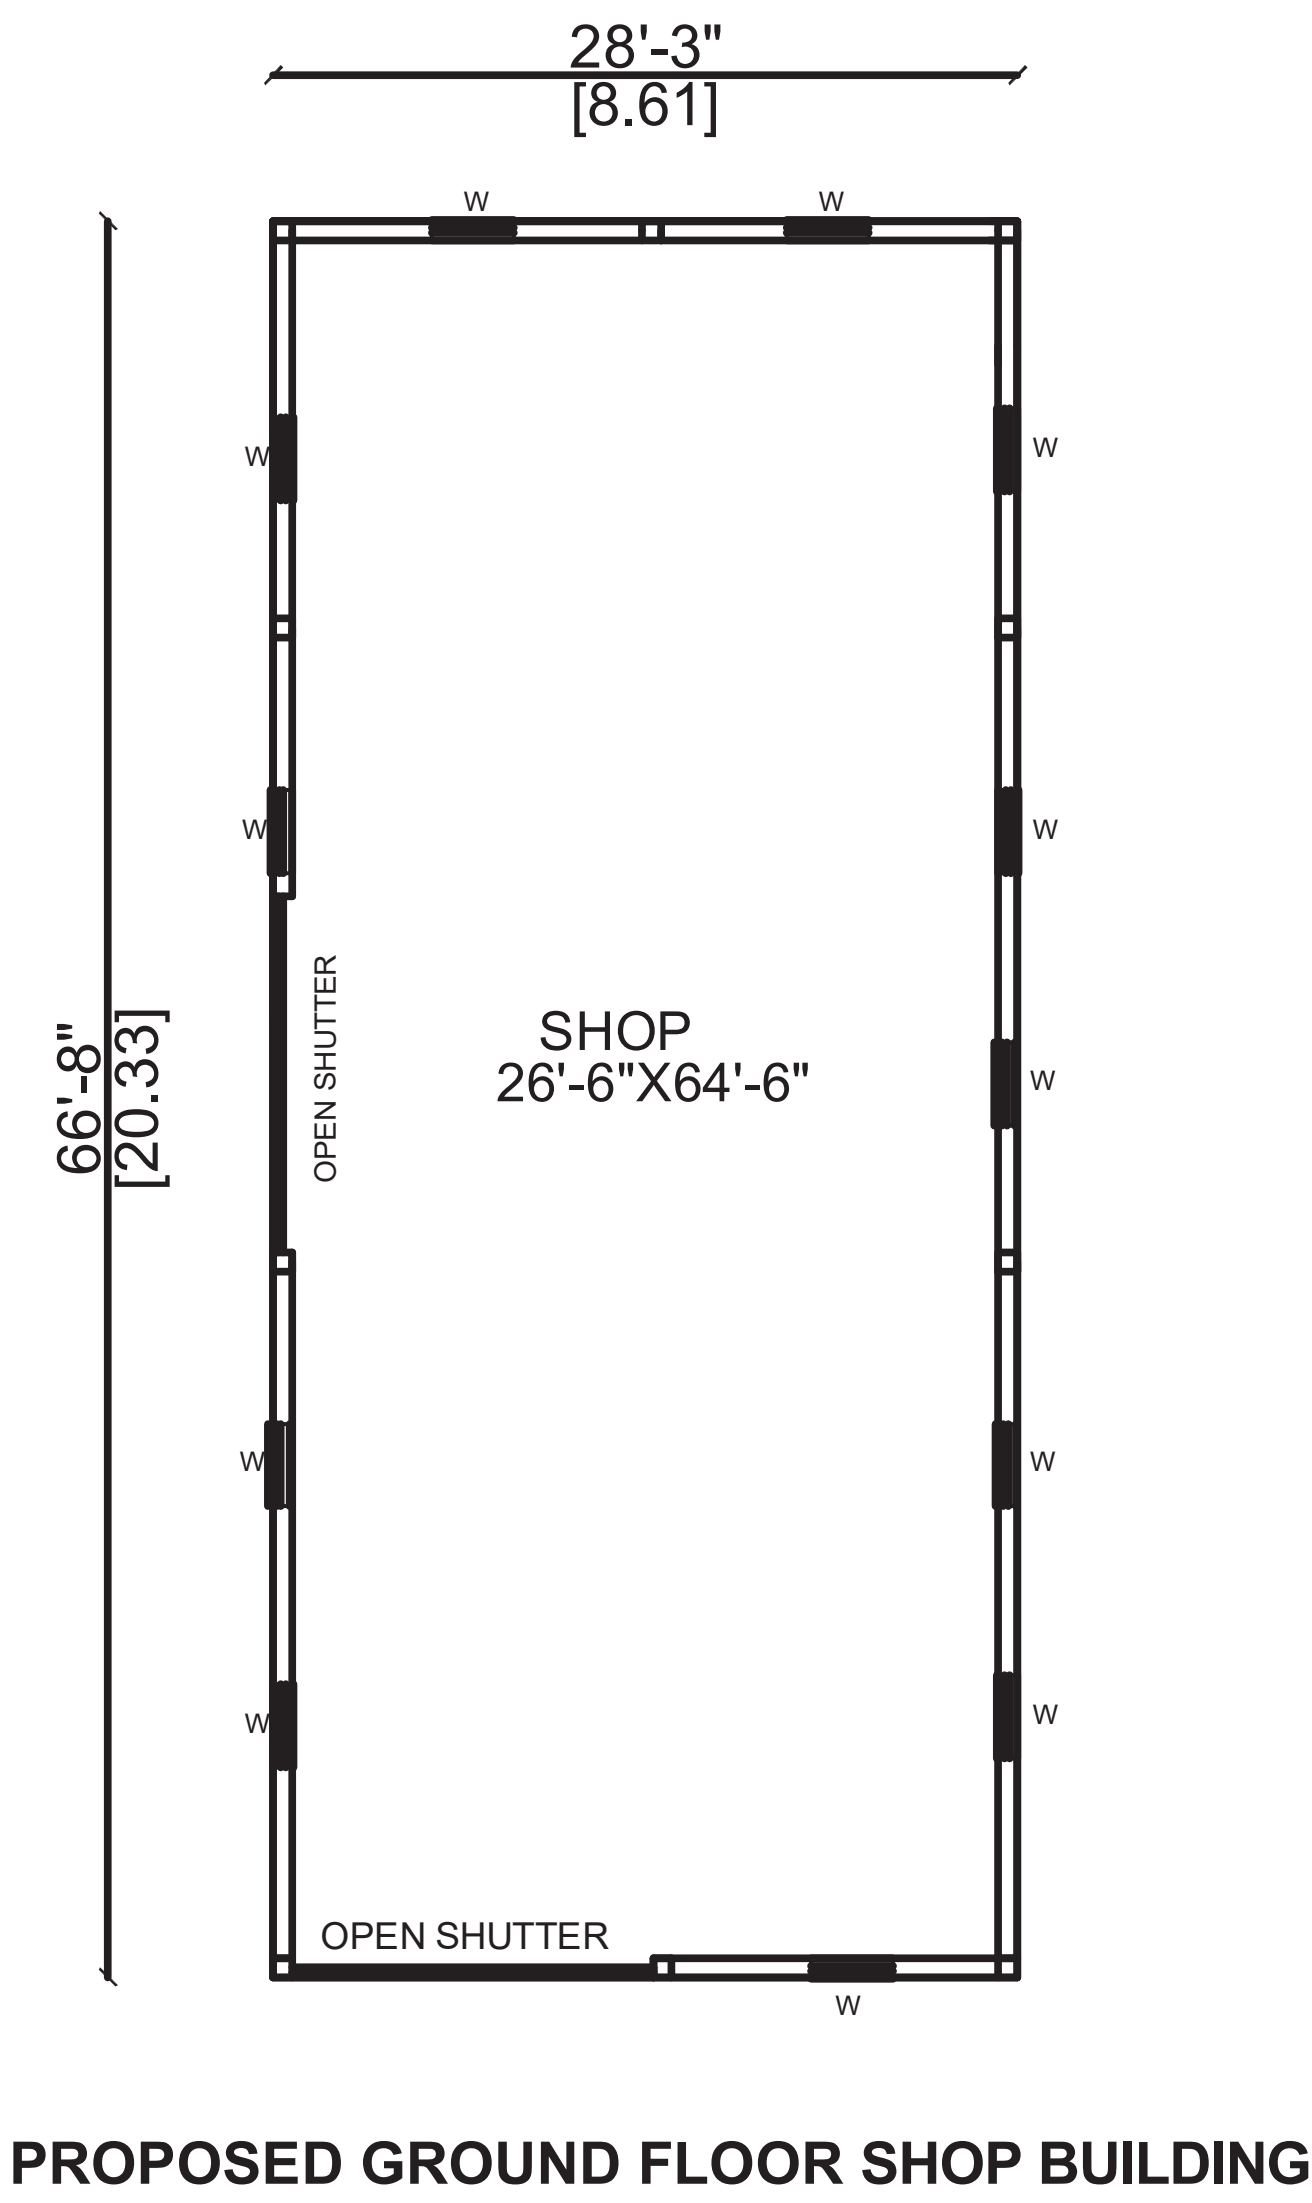


SITE PLAN



SITE CUM SHOP GROUND FLOOR PLAN

E-SIGN

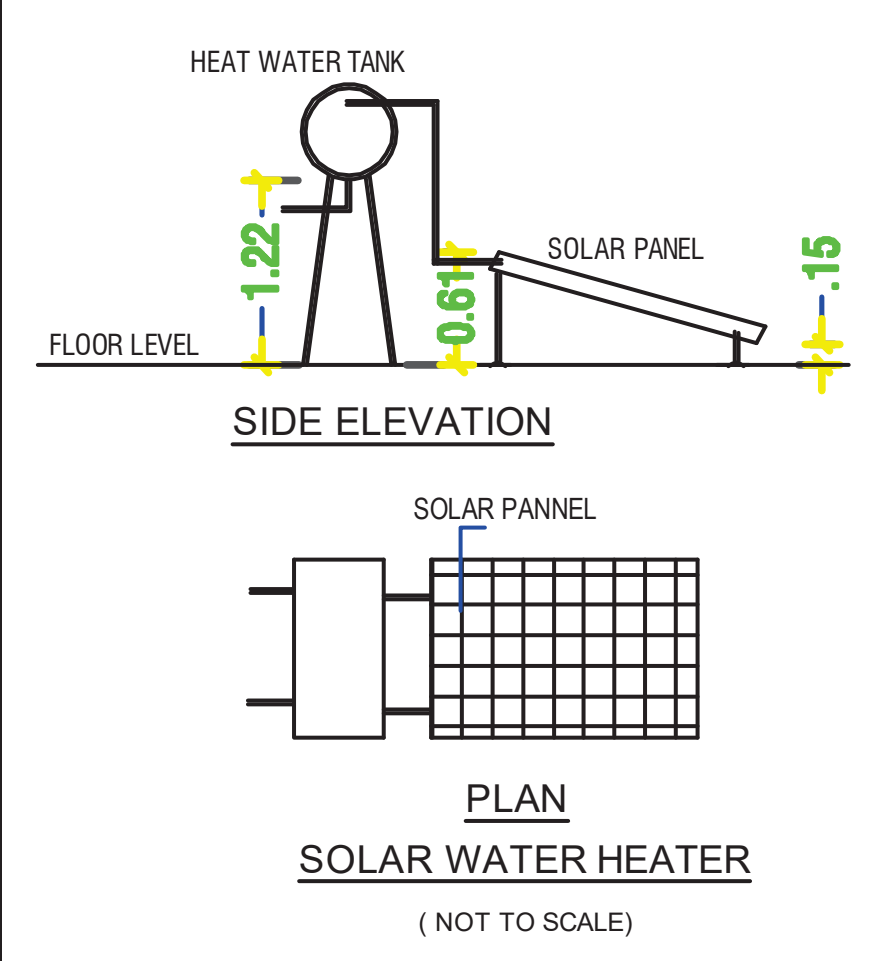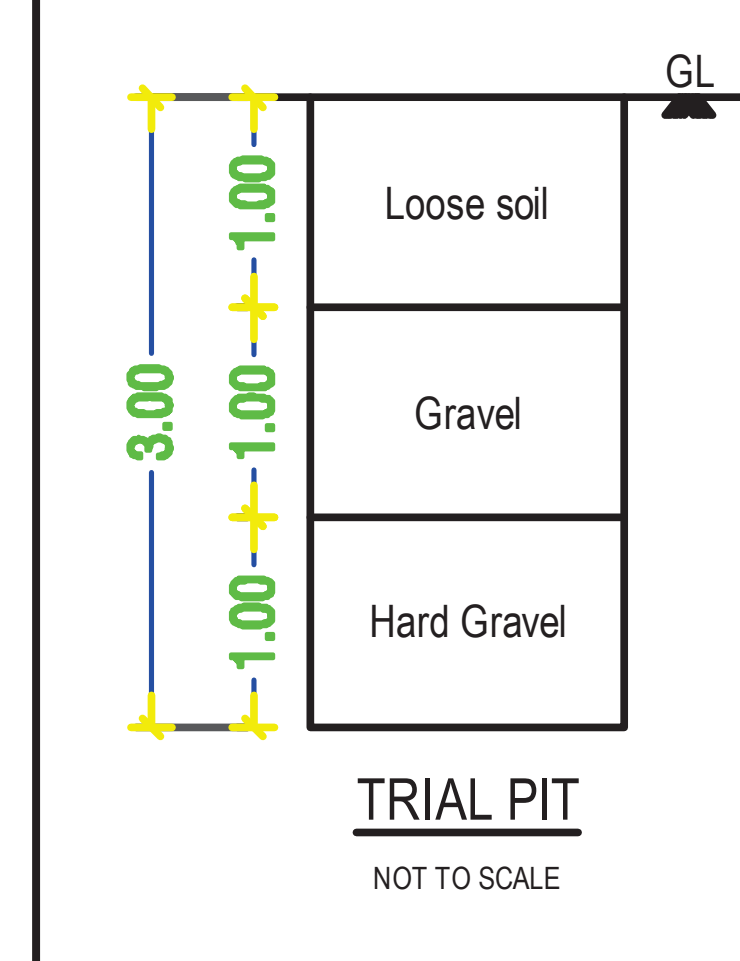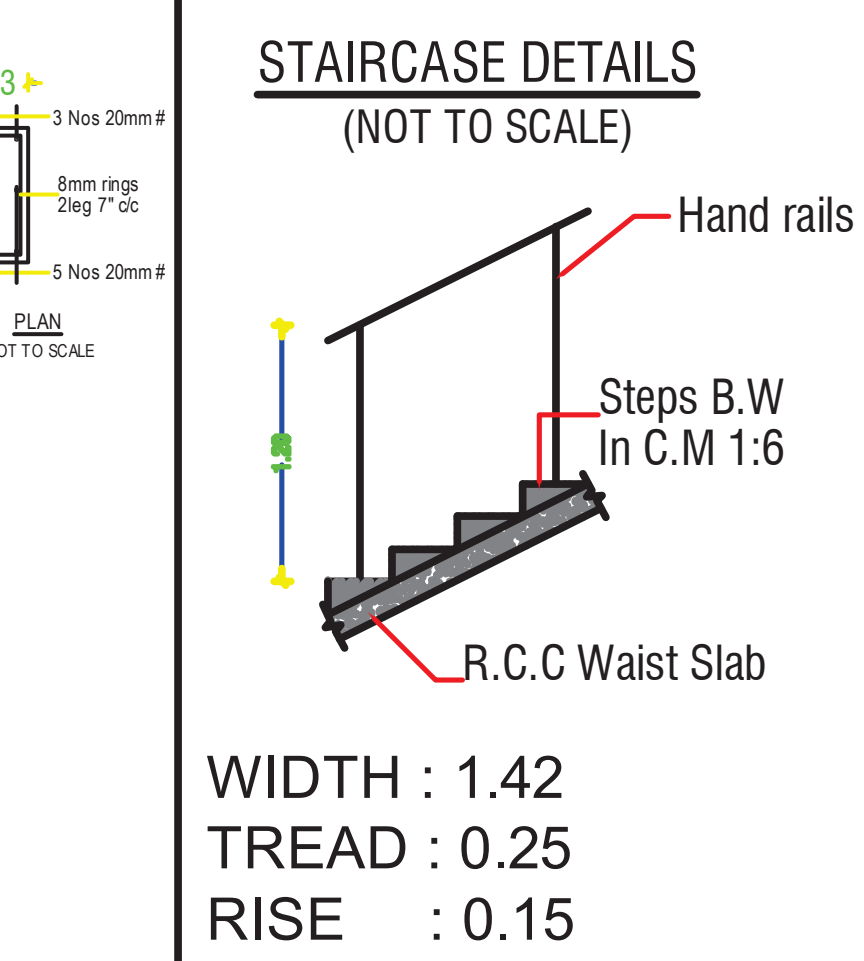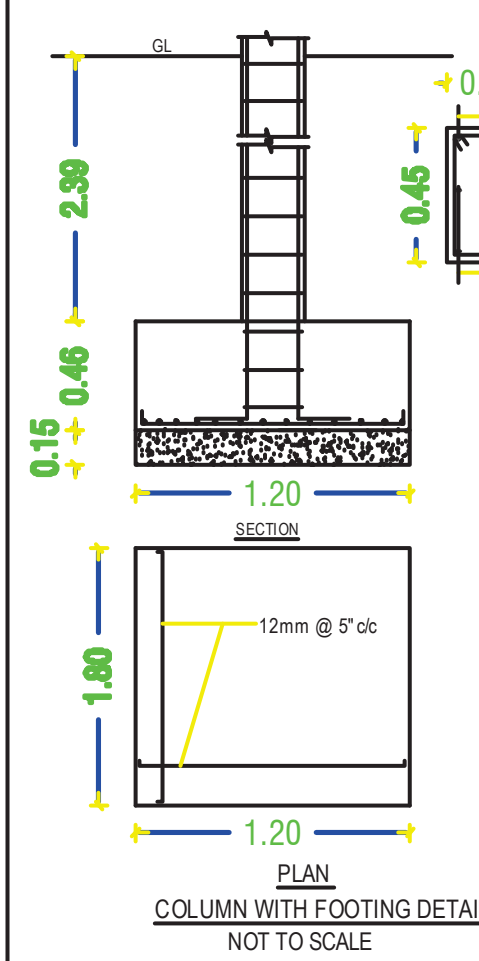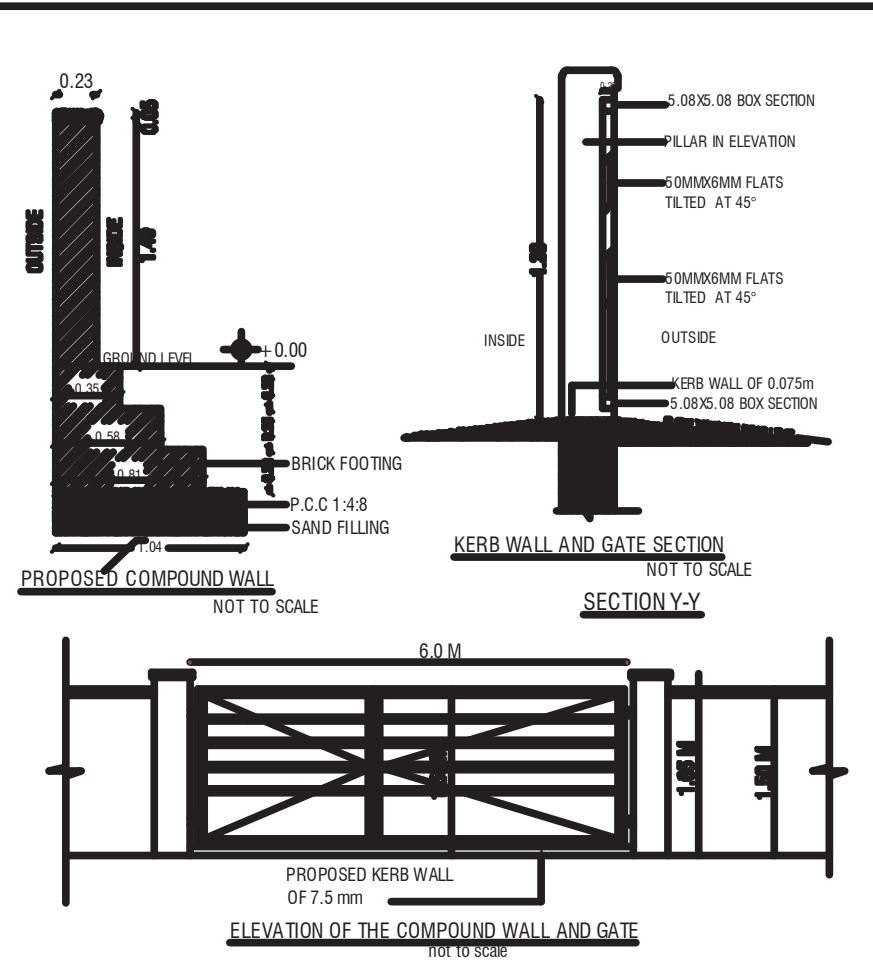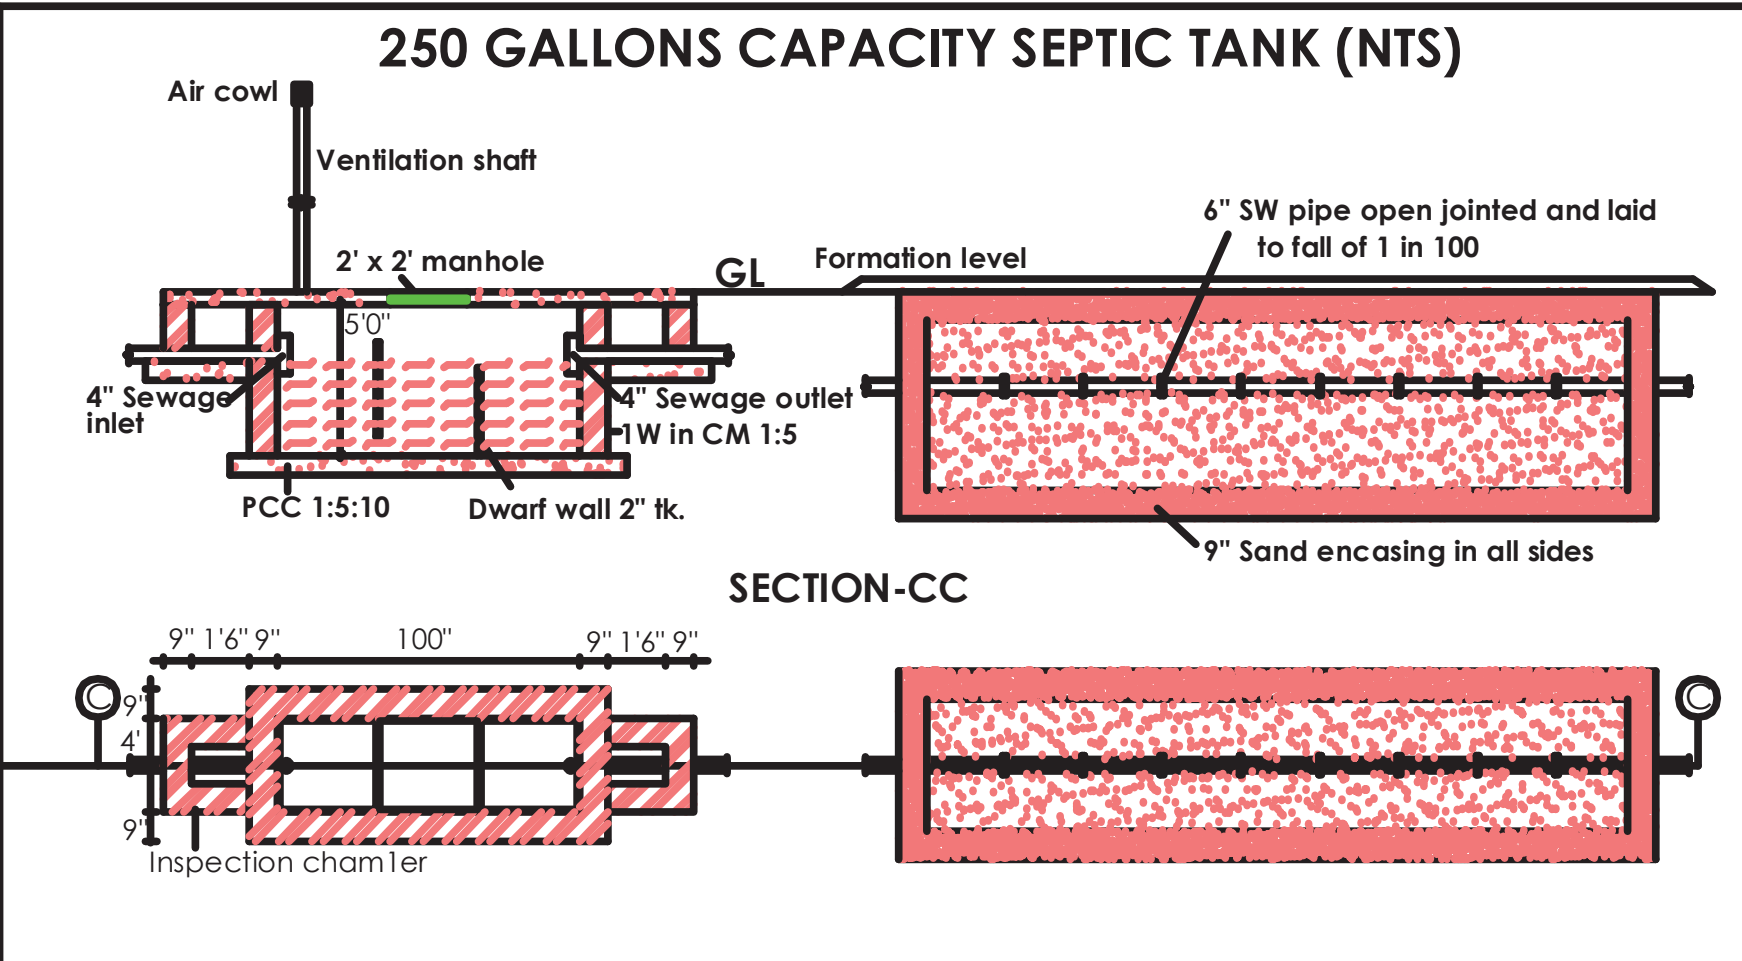

APPLICANT

B. Kayathri

VK CONSTRUCTION
B.VIGNESH KUMAR S.E.M.S.I.C.E.
14, Indira Nagar, Mahanadi Street
Pattanam Road, Vellalore, Coimbatore - 641 101
Mob - 90433 24700

REGISTERED CONSTRUCTION ENGINEER

SHEET NO: 01