




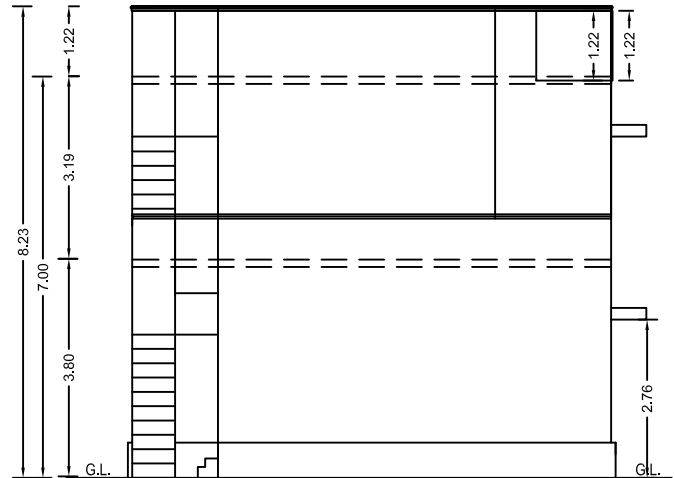


Elevation

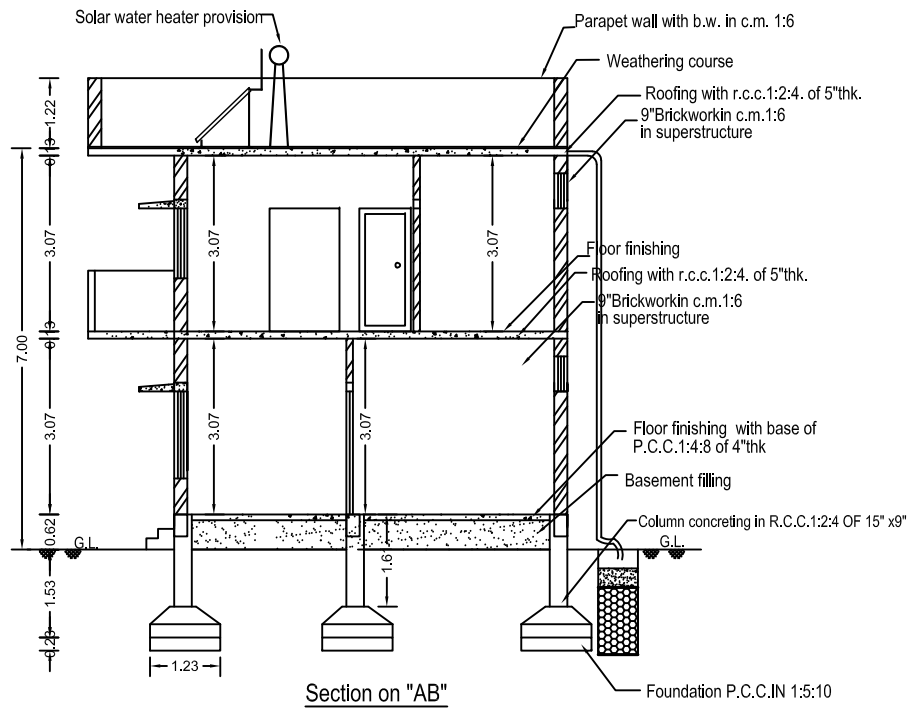


Section on "AB"

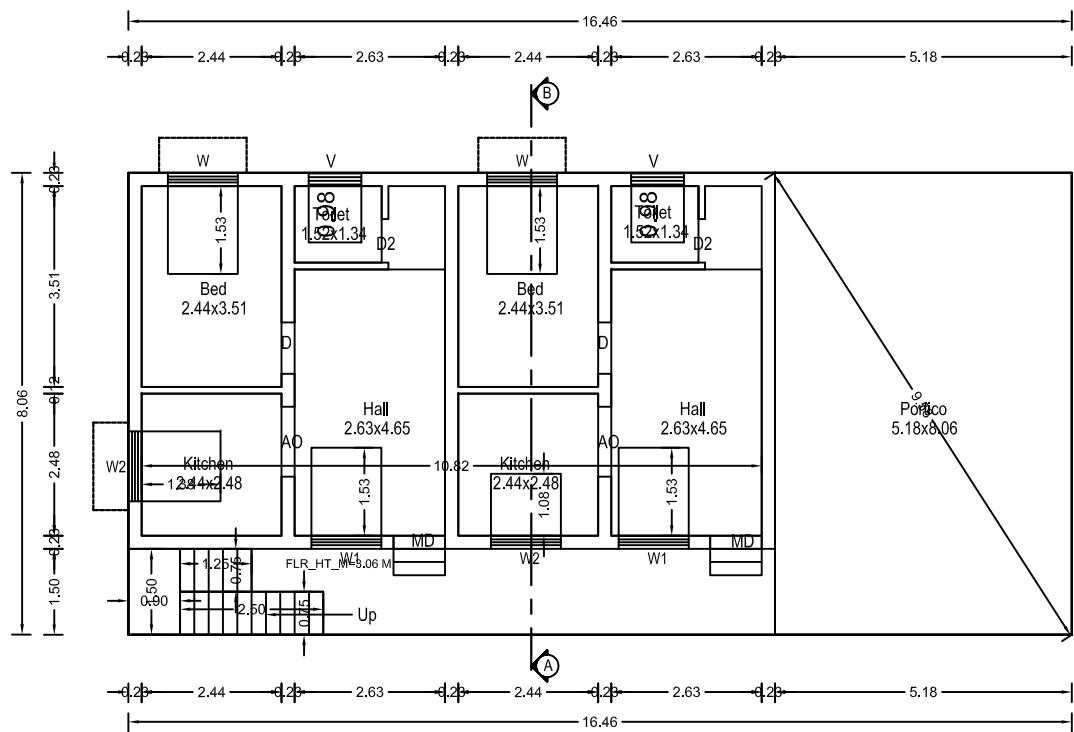


Plan Scale 1:100
Exg & Pro.Ground floor

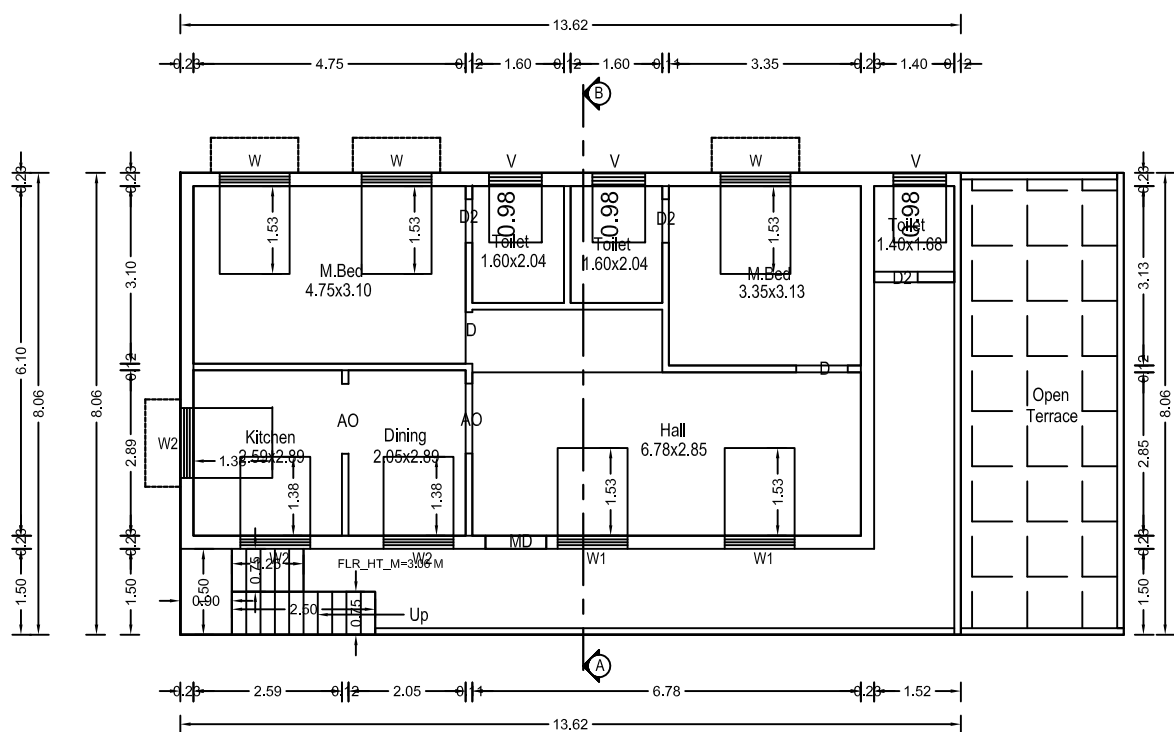

Plan Scale 1:100
Pro. First floor

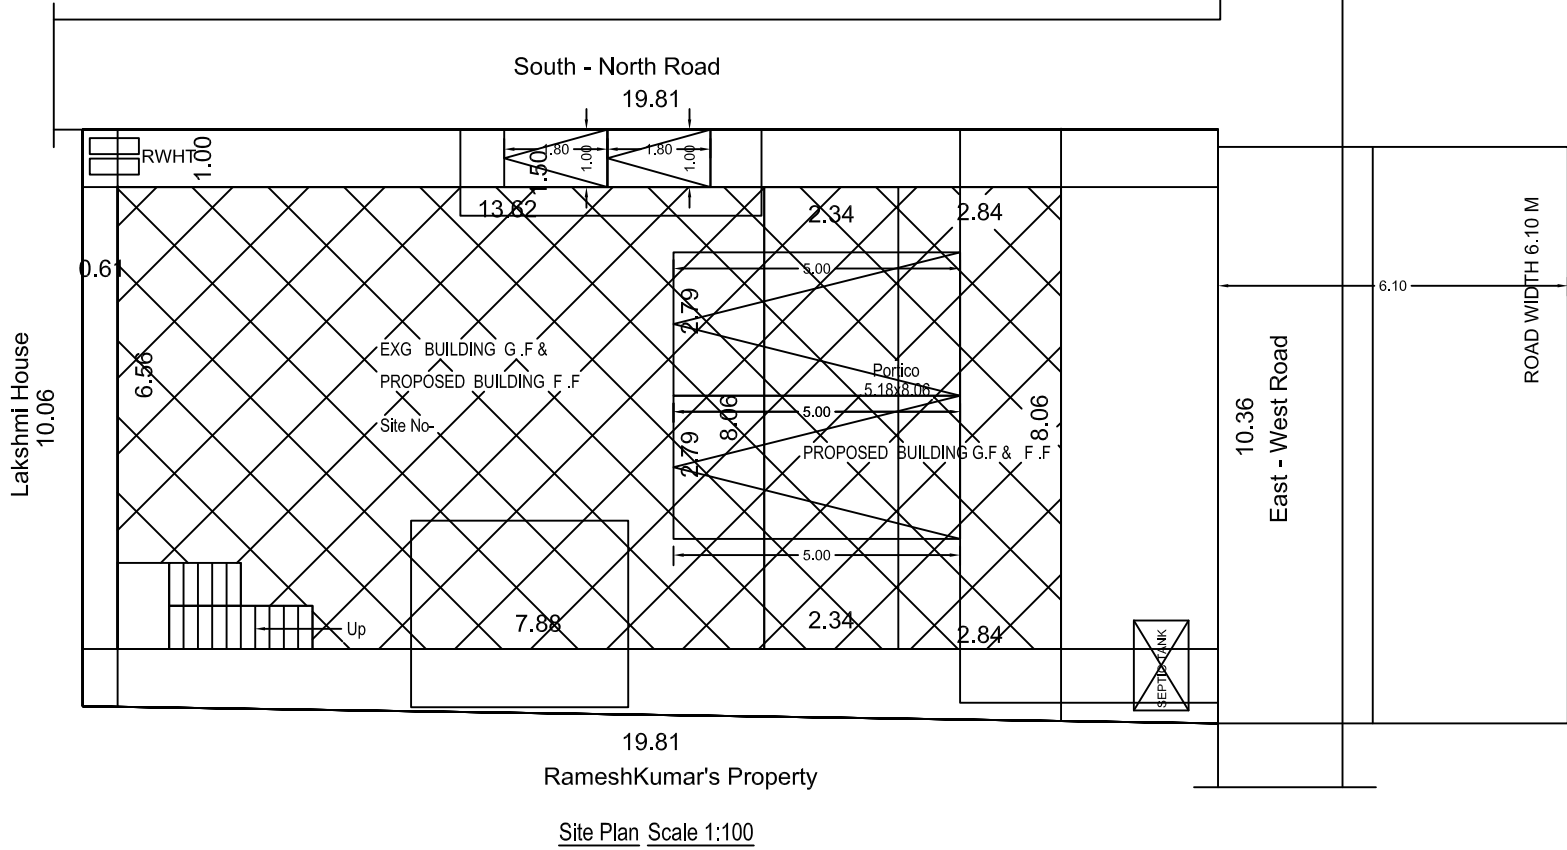

Site Plan Scale 1:100

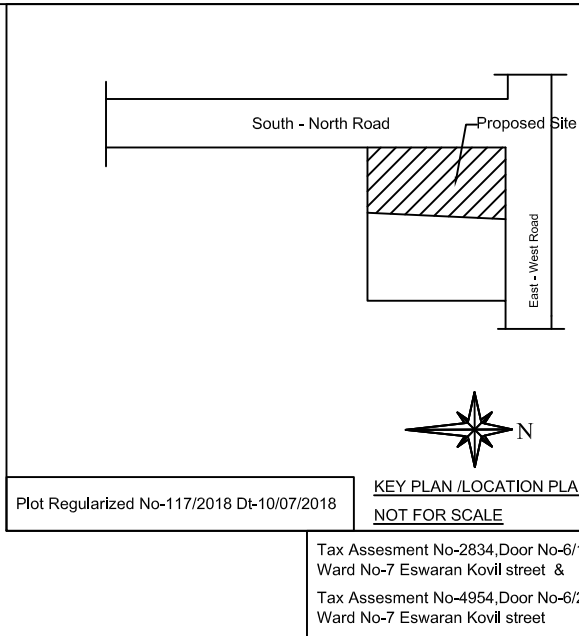

PLAN SHOWING THE PROPOSED
ADDITIONAL CONSTRUCTION OF R.C.C. ROOF
G.F & F.F RESIDENTIAL BUILDING IN S.F NO:
120/25, SITE No: - AT EASWARAN KOVIL
STREET OF OTHAKKALMANDAPAM VILLAGE &
TOWN PANCHAYAT, MADUKKARAI TALUK
AND COIMBATORE DISTRICT - 641 032.

AREA DETAILS	SQFT	SQM
AREA OF THE SITE	2177.50	202.29
EXISTING BUILDING (G.F.)	978.68	90.92
PROPOSED BUILDING (G.F.)	449.40	41.75
PROPOSED BUILDING (F.F.)	1181.70	109.78
OPEN SPACE	749.42	69.62

JOINERY DETAILS	"FT"	"M"
MD- MAIN DOOR	3'6" x 7'0"	1.06 x 2.13
D-DOOR	3'0" x 7'0"	0.91 x 2.13
D2-DOOR	2'6" x 7'0"	0.76 x 2.13
O-OPENING	3'0" x 7'0"	0.90 x 2.13
AO- ARCH OPENING	3'6" x 7'0"	1.06 x 2.13
W-WINDOW	4'0" x 4'0"	1.22 x 1.22
W1-WINDOW	5'0" x 4'0"	1.52 x 1.22
W2-WINDOW	4'0" x 3'0"	1.22 x 0.91
V-VENTILATOR	3'0" x 2'0"	0.91 x 0.61

ALL DIMENSIONS ARE IN "M"
AND IN BRACKETS ARE IN "FEET"
HORIZONTAL DISTANCE FROM
ELECTRICAL LINES IF ANY: NIL
RAIN WATER HARVESTING
ARRANGEMENTS AT SUITABLE PLACES

- SITE BOUNDARY
- EXISTING BUILDING
- PROPOSED BUILDING
- EXISTING ROAD
- RAIN WATER HARVESTING

(Office use)

(Mr.U.Suresh Kumar)

APPLICANT

Ph: 98431 35204 / 98425 35204
V. THANGAIAN D.O.E
Consulting Civil Engineer
LBS 141/98
15/3-1, Kandasamy Gounder Lay-Out,
Othakkalmandapam, Coimbatore - 641 032.

LBS/ ENGINEER

98431 35204
98425 35204

