




PLAN SHOWING THE PROPOSED CONSTRUCTION OF GROUND &FIRST FLOOR R.C.C ROOF RESIDENTIAL BUILDING
IN S.F.NO:437/5A1A,SITE NO:31,PATTA NO:4311,'K.K.SAMY NAGAR"SULUR VILLAGE AND SULUR TOWN PANCHAYAT,
SULUR TALUK,COIMBATORE DISTRICT.APPROVED LAYOUT NO:LP/D.T.C.P.NO:48/2004

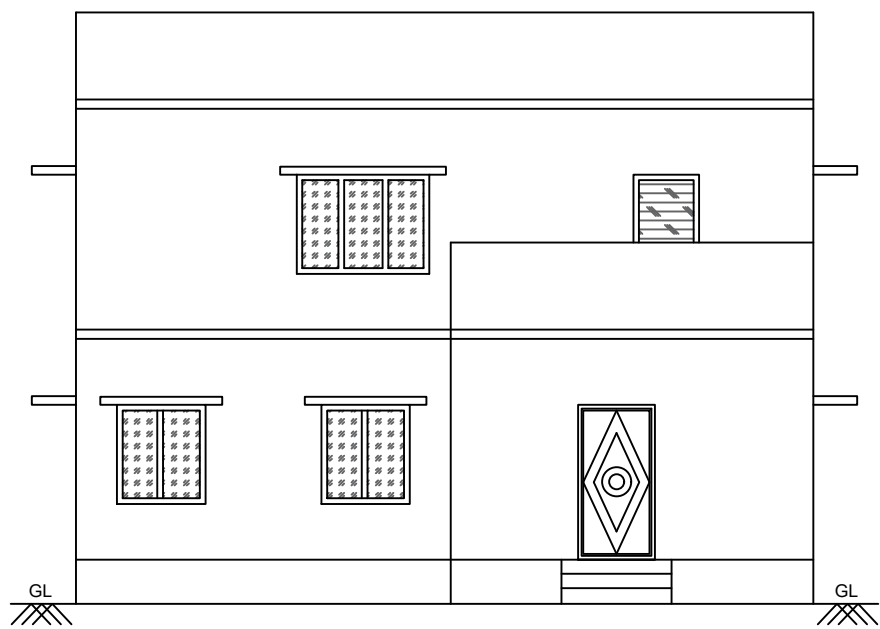


ELEVATION

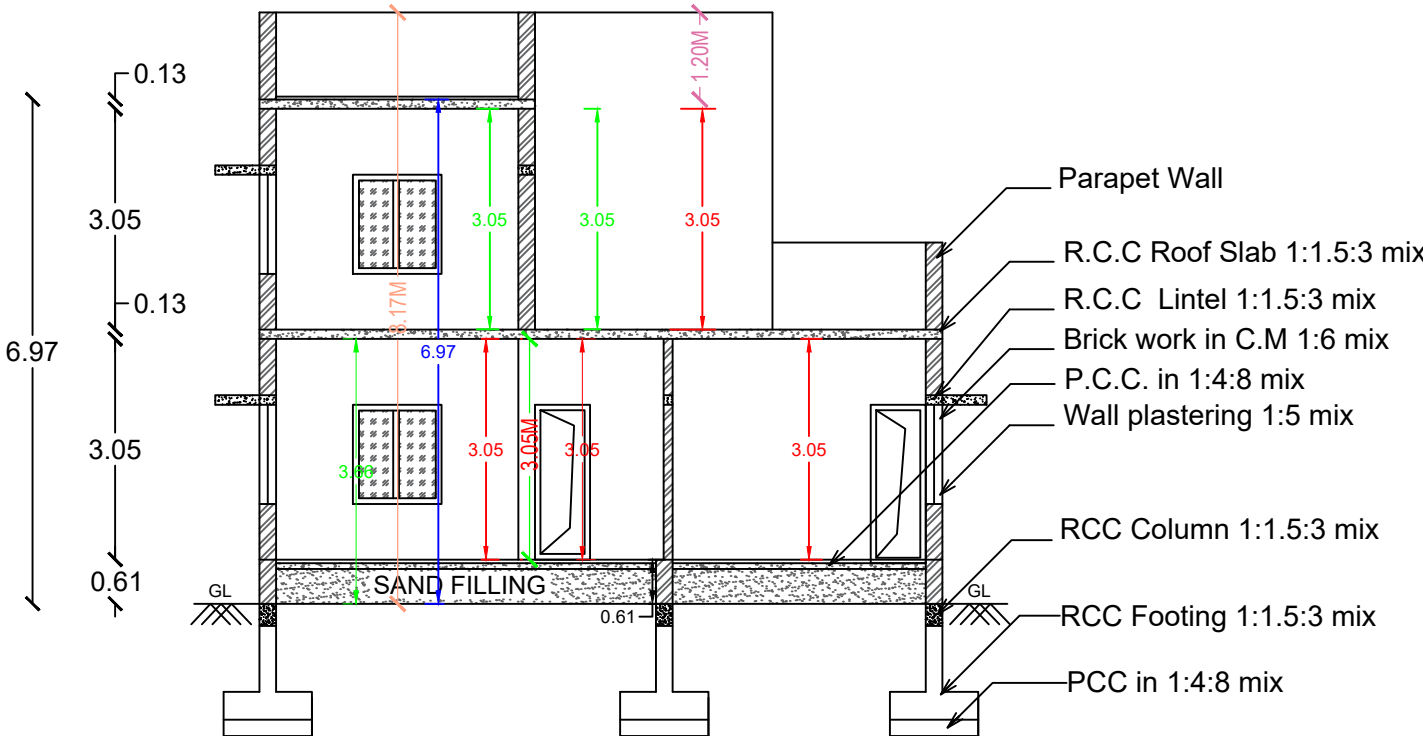


SECTION ON AA

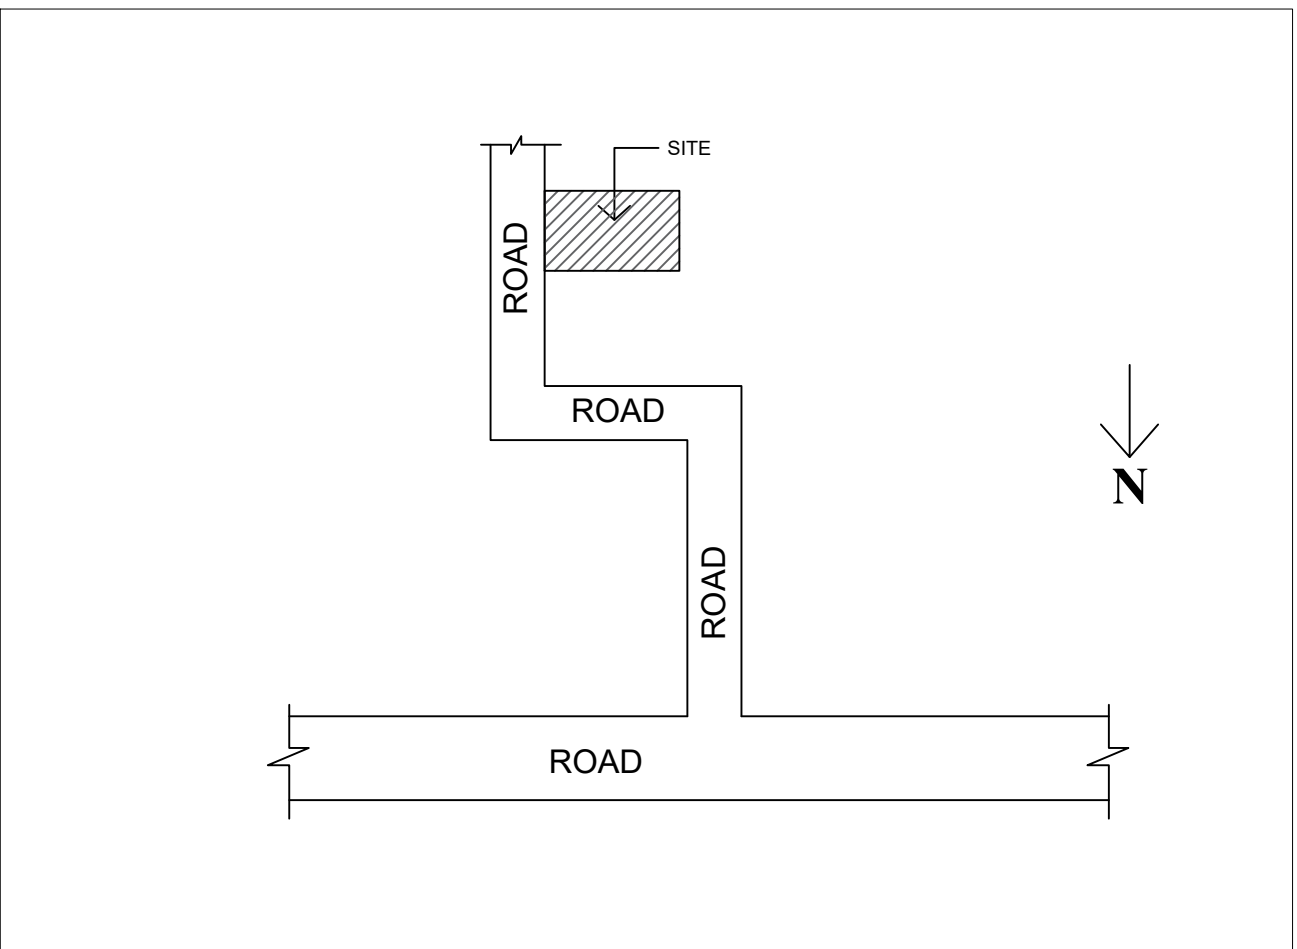


KEY PLAN

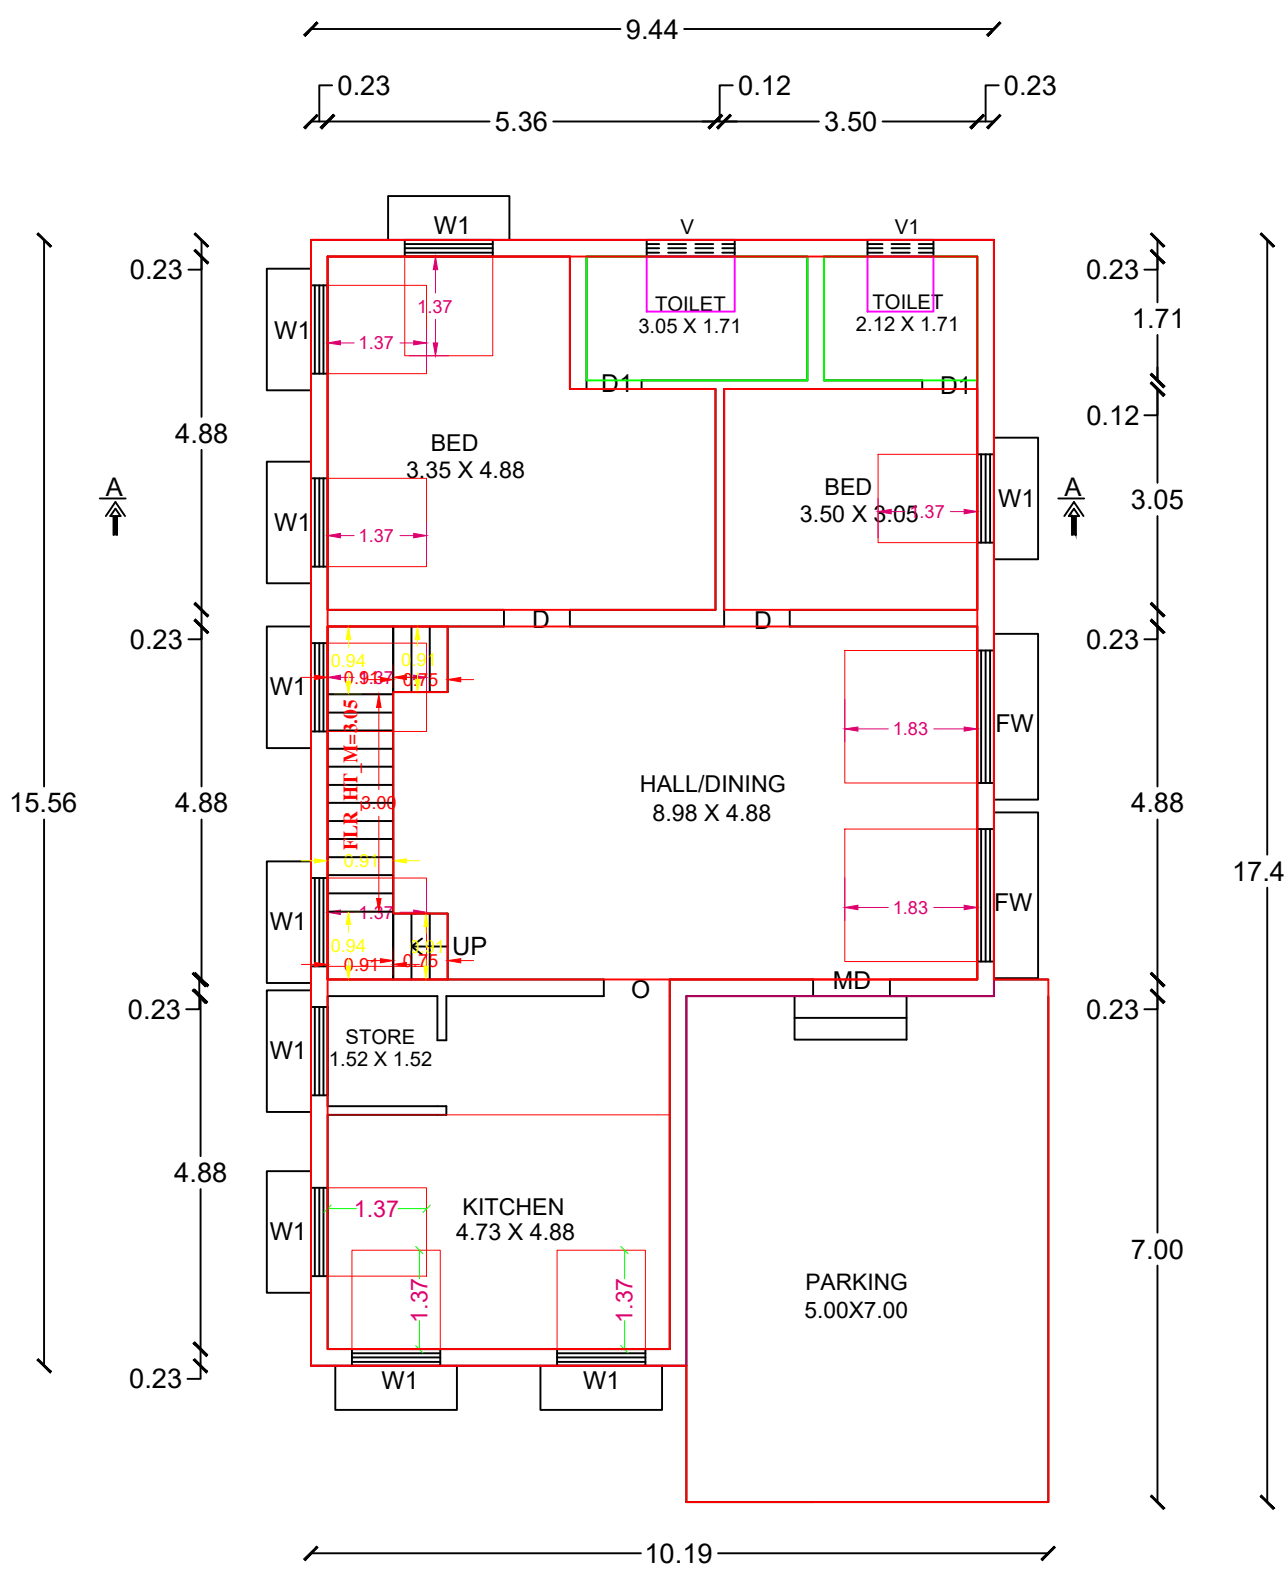


GROUND FLOOR PLAN

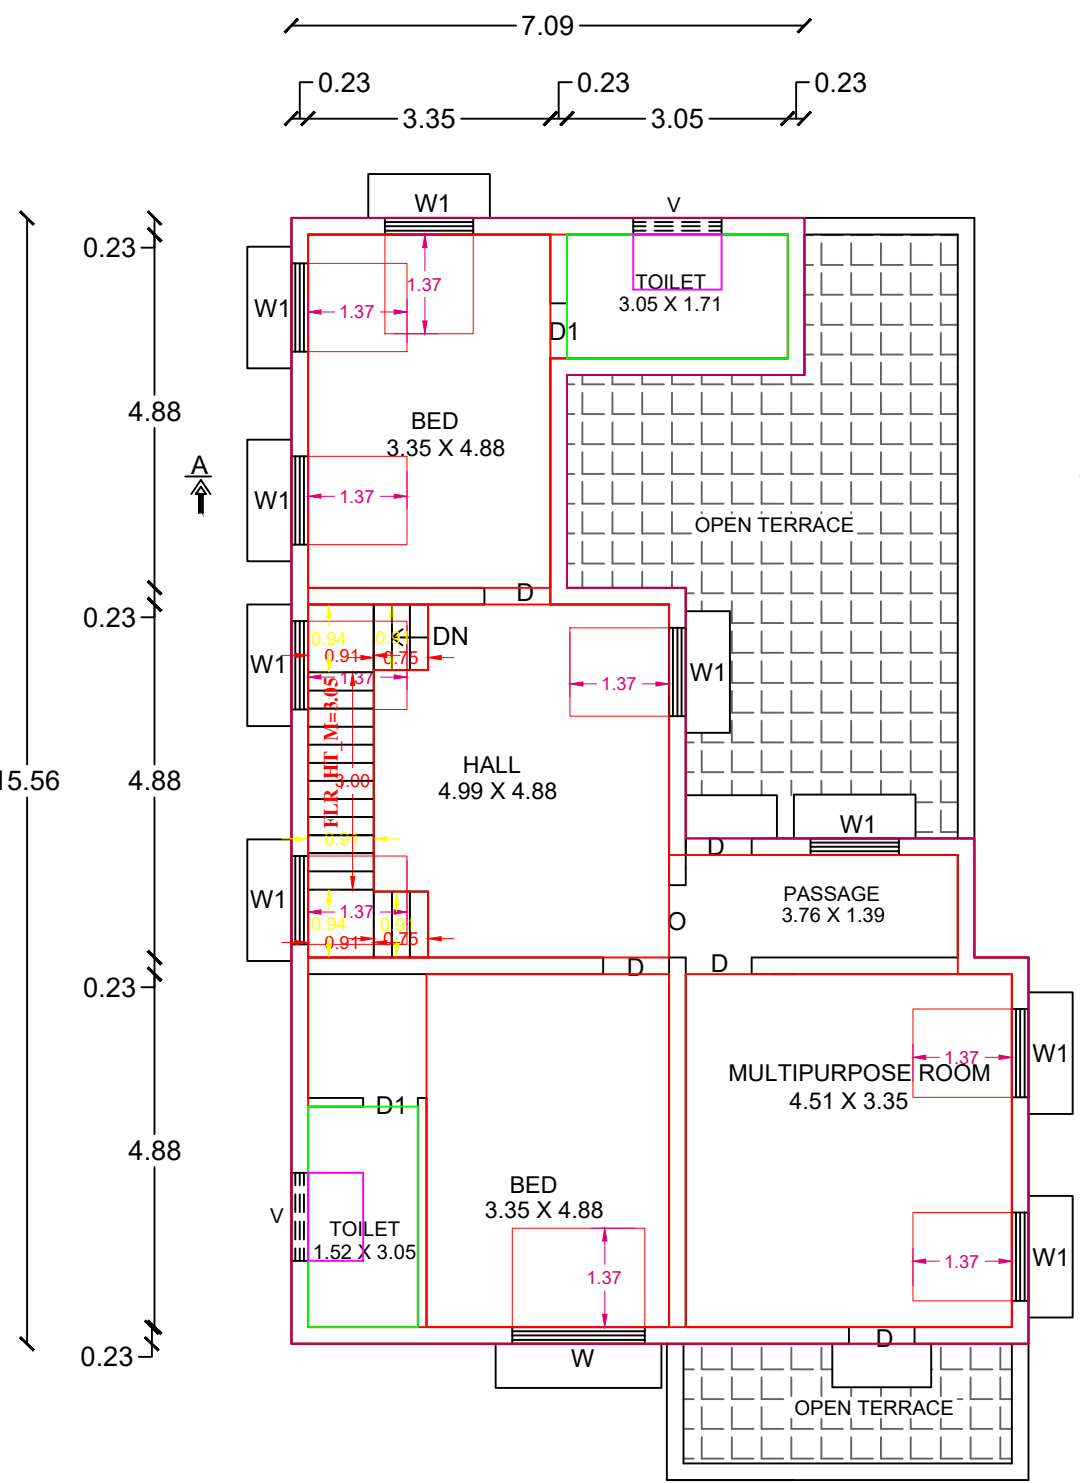

FIRST FLOOR PLAN

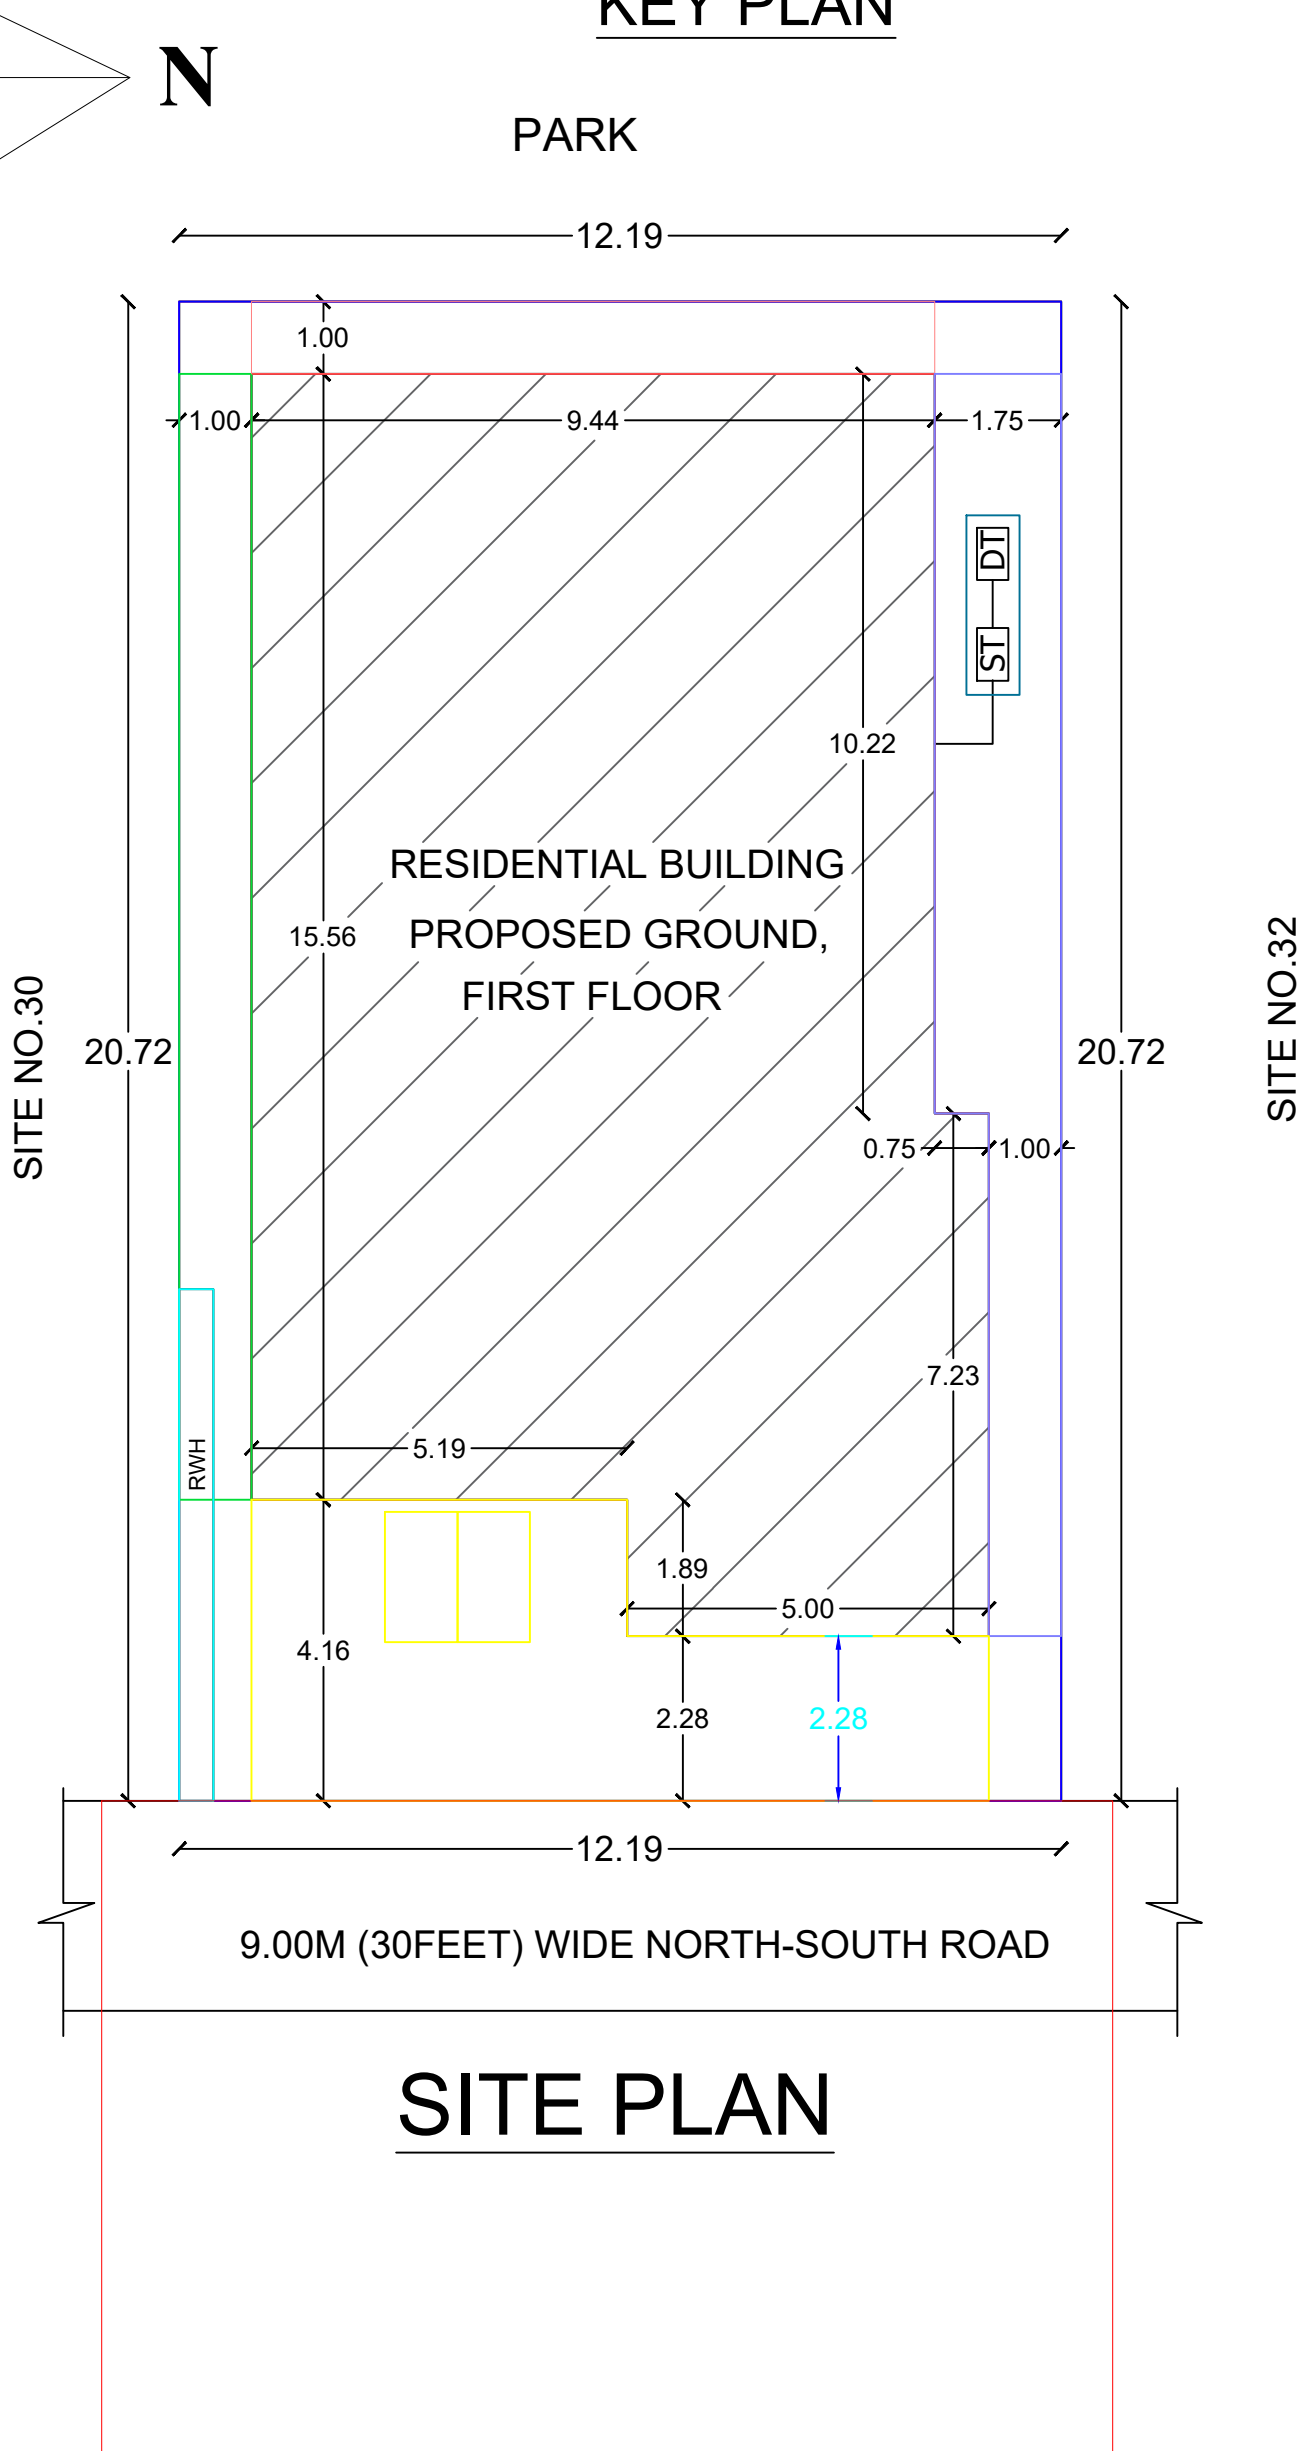

SITE PLAN

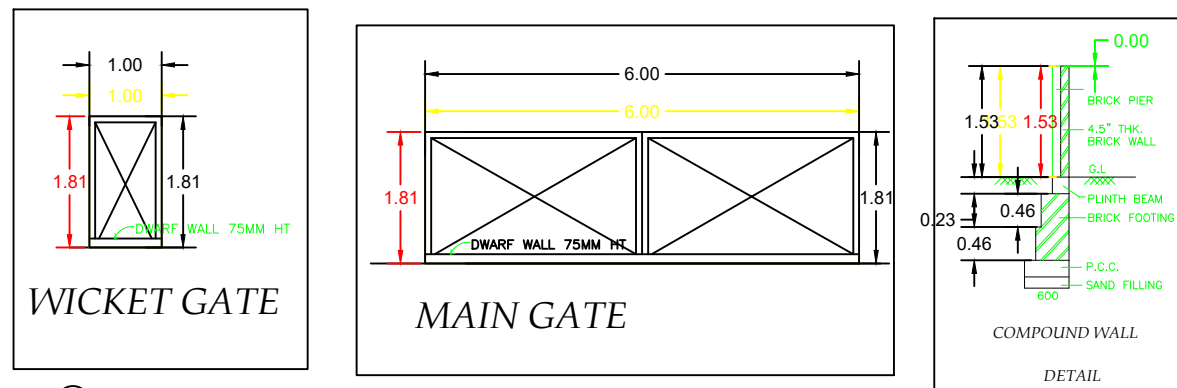

SCALE :- 1"=8'0"(1:100)

AREA DETAILS		SQ.FT.	SQ.M.
SITE AREA	AS PER DOCUMENT	2720.00	252.69
PRO. GROUND FLOOR AREA		1720.00	159.82
PRO. FIRST FLOOR AREA		1242.00	115.40
OPEN SPACE AREA		1000.00	92.90

JOINERIES		SIZE	
		IN FT.	IN M
MD	MAIN DOOR	3'6" X 7'0"	1.06 X 2.13
D	DOOR	3'0" X 7'0"	0.91 X 2.13
D1	DOOR	2'6" X 7'0"	0.76 X 2.13
AO	OPEN	4'0" X 7'0"	1.22 X 2.13
O	OPEN	3'0" X 7'0"	0.91 X 2.13
FW	WINDOW	6'0" X 6'0"	1.83 X 1.83
W	WINDOW	6'0" X 4'6"	1.83 X 1.37
W1	WINDOW	4'0" X 4'6"	1.22 X 1.37
V	VENTILATOR	4'0" X 2'6"	1.22 X 0.76


HORIZONTAL DISTANCE FROM THE ELEC.LINE IF ANY WAY - NIL.

SEPTIC TANK WITH DISPERSION TRENCH - 1 NO.-1000 GLNS.

ALL DIMENSIONS ARE METRES.

REFERENCE:

- SITE BOUNDARY
- PROPOSED BUILDING
- EXISTING ROAD

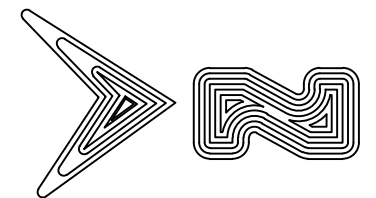




Handwritten signature of the applicant.

APPLICANT

Handwritten signature of the engineer.

Er. A. ARUNKUMAR, DCE.,
Registered Engineer Grade - III
Reg. No: GR-III-164/2019
No: 15/15, Thandakkaran Street
Sundakkamuthur (Po), Coimbatore - 641 010.
Mobile: 70925 29775, 80720 91589

LBS/ENGINEER

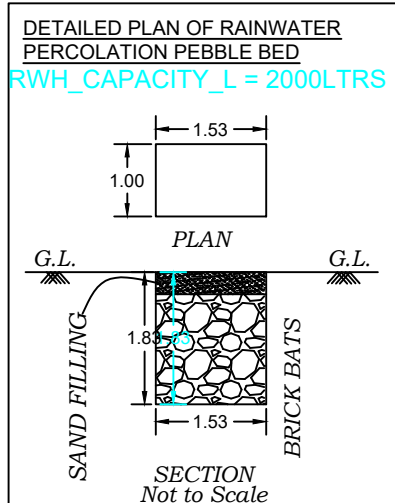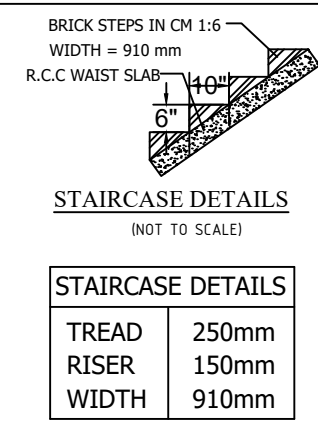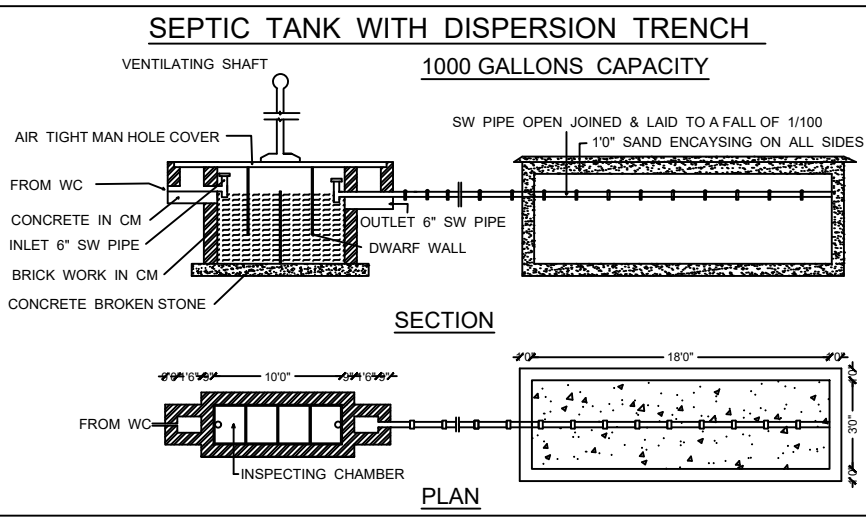

WATER_TANK_CAPACITY_L=2500LTRS