



PLAN SHOWING THE PROPOSED GROUND FLOOR, FIRST FLOOR & SECOND FLOOR R.C.C ROOF RESIDENTIAL BUILDING IN S F NO: 265/2E2, SUB DIVISION S.F.NO: 265/2E2A2, AT PATTA NO: 3186, SITE NO : 14 AT CITY CIRCLE LAYOUT OF NARASIMHANAICKENPALAYAM TOWN PANCHAYAT, COIMBATORE NORTH TALUK, COIMBATORE. DTCP APPROVAL REF NO: L/P/ R(C.P.N) : 463/2023, PLANNING PERMISSION REF NO: 537/2023 DATED 07.10.2023


APPLICANT :- Mr. SENTHILKUMAR A & Mrs. RAJESWARI M S

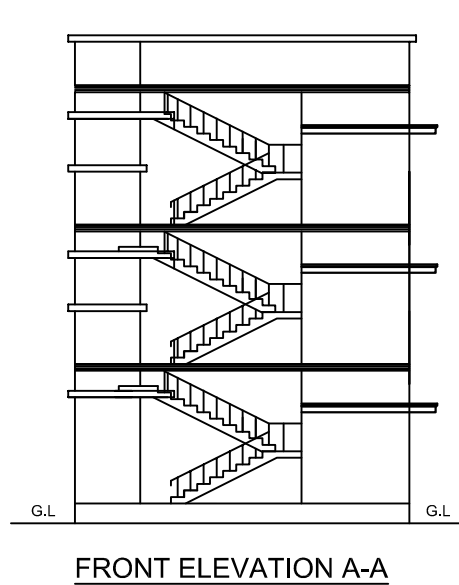


FRONT ELEVATION A-A

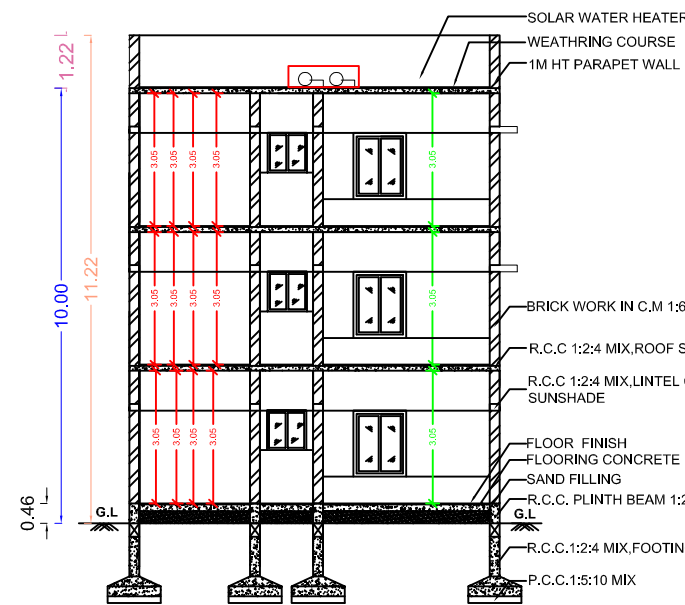

SECTION (B-B)

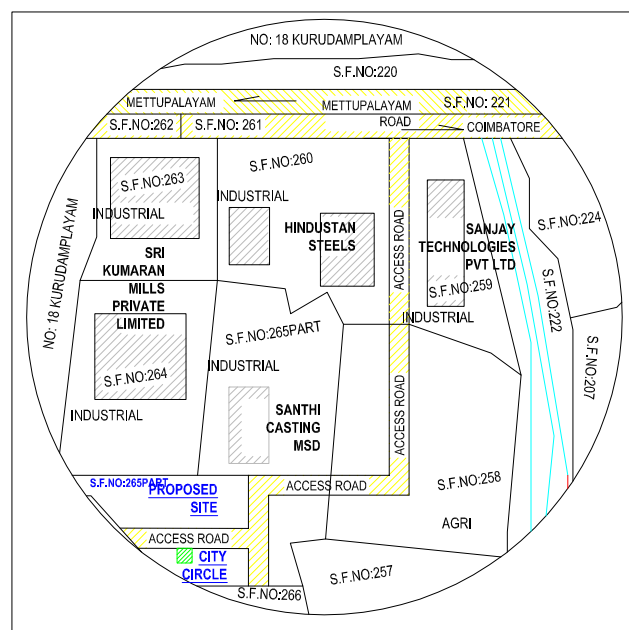


TOPO PLAN

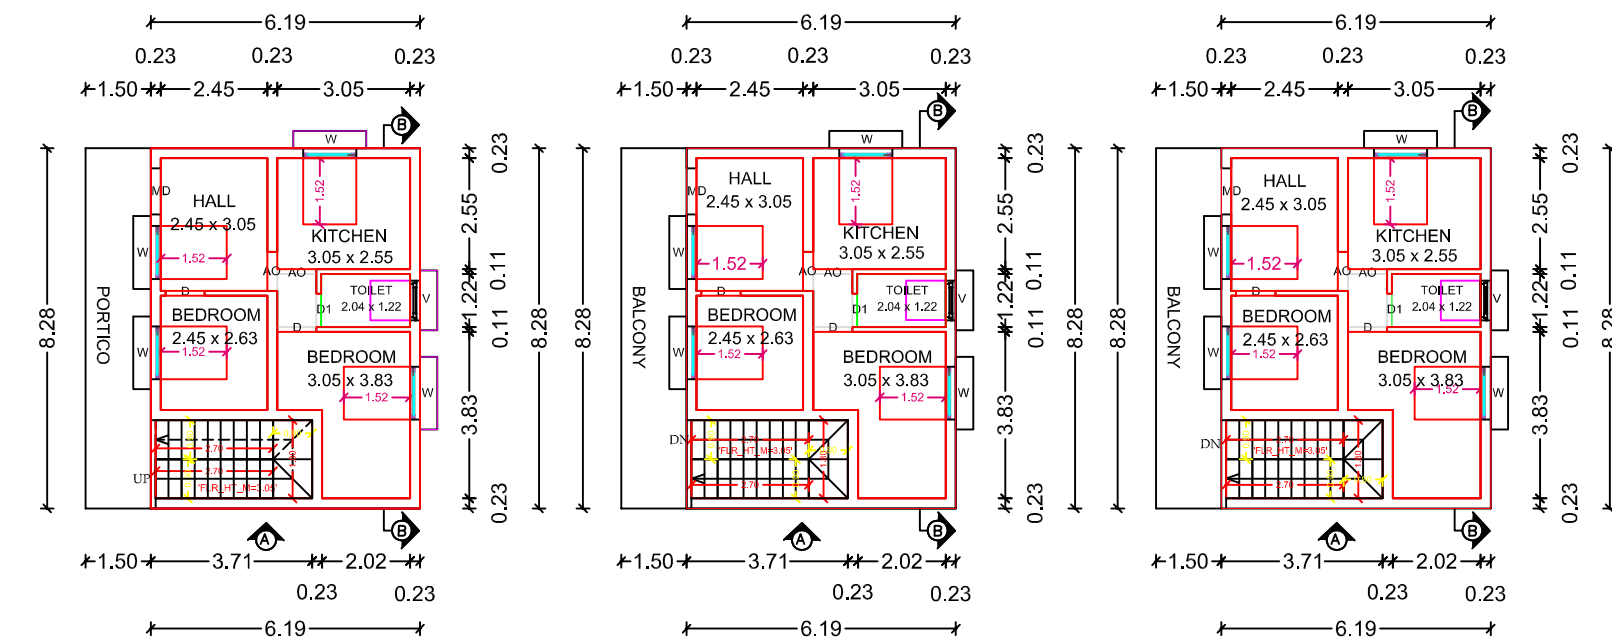


PROPOSED GROUND FLOOR PLAN

PROPOSED FIRST FLOOR PLAN

PROPOSED SECOND FLOOR PLAN

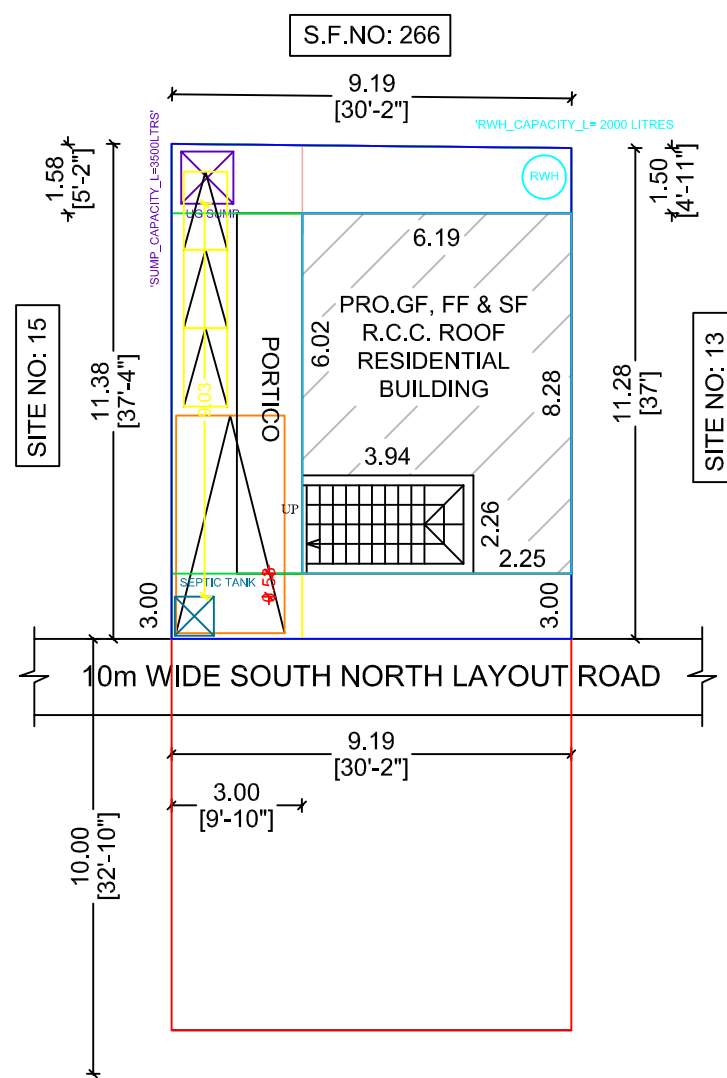


SITE PLAN

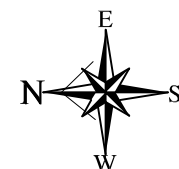

SCALE

PLAN, ELEVATION & SECTION - 1"= 8'0"

SITE PLAN - 1"= 8'0"

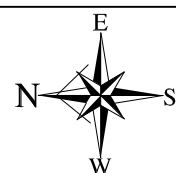

JOINARY DETAILS

DESCRIPTION	IN FEET	IN M
M.D MAIN DOOR	3'-6" X 7'-0"	1.06 X 2.13
D DOOR	3'-3" X 7'-0"	0.99 X 2.13
D1 DOOR	2'-6" X 7'-0"	0.76 X 2.13
W WINDOW	4'-0" X 5'-0"	1.22 X 1.52
V VENTILATOR	3'-0" X 3'-0"	0.91 X 0.91

AREA DETAILS

DESCRIPTION	IN sq.ft	IN sq.m
AREA OF THE SITE	1122.00	104.24
AREA OF THE PRO. GROUND FLOOR	551.66	51.25
AREA OF THE PRO. FIRST FLOOR	551.66	51.25
AREA OF THE PRO. SECOND FLOOR	551.66	51.25
AREA OF THE OPEN SPACE	570.34	52.99

FLOOR SPACE INDEX

F.S.I - 1.12

NOTE

* ALL DIMENSION ARE IN METER.

APPLICANT

Mr. SENTHILKUMAR A & Mrs. RAJESWARI M S

LBS/ENGINEER

Er.S.B.SARAVANAN,B.E, FIV, M.I.E, C. ENG
L.B.S, LPA REGISTERED
ENGINEER/GR-I/19/03/006
APPROVED VALUER (F-25668), CHARTERED
ENGINEER (M-166284-2)
11/8A, SURYA NAGAR, NSN PALAYAM-641 031
Cell : 9843045459, 9843145459

