




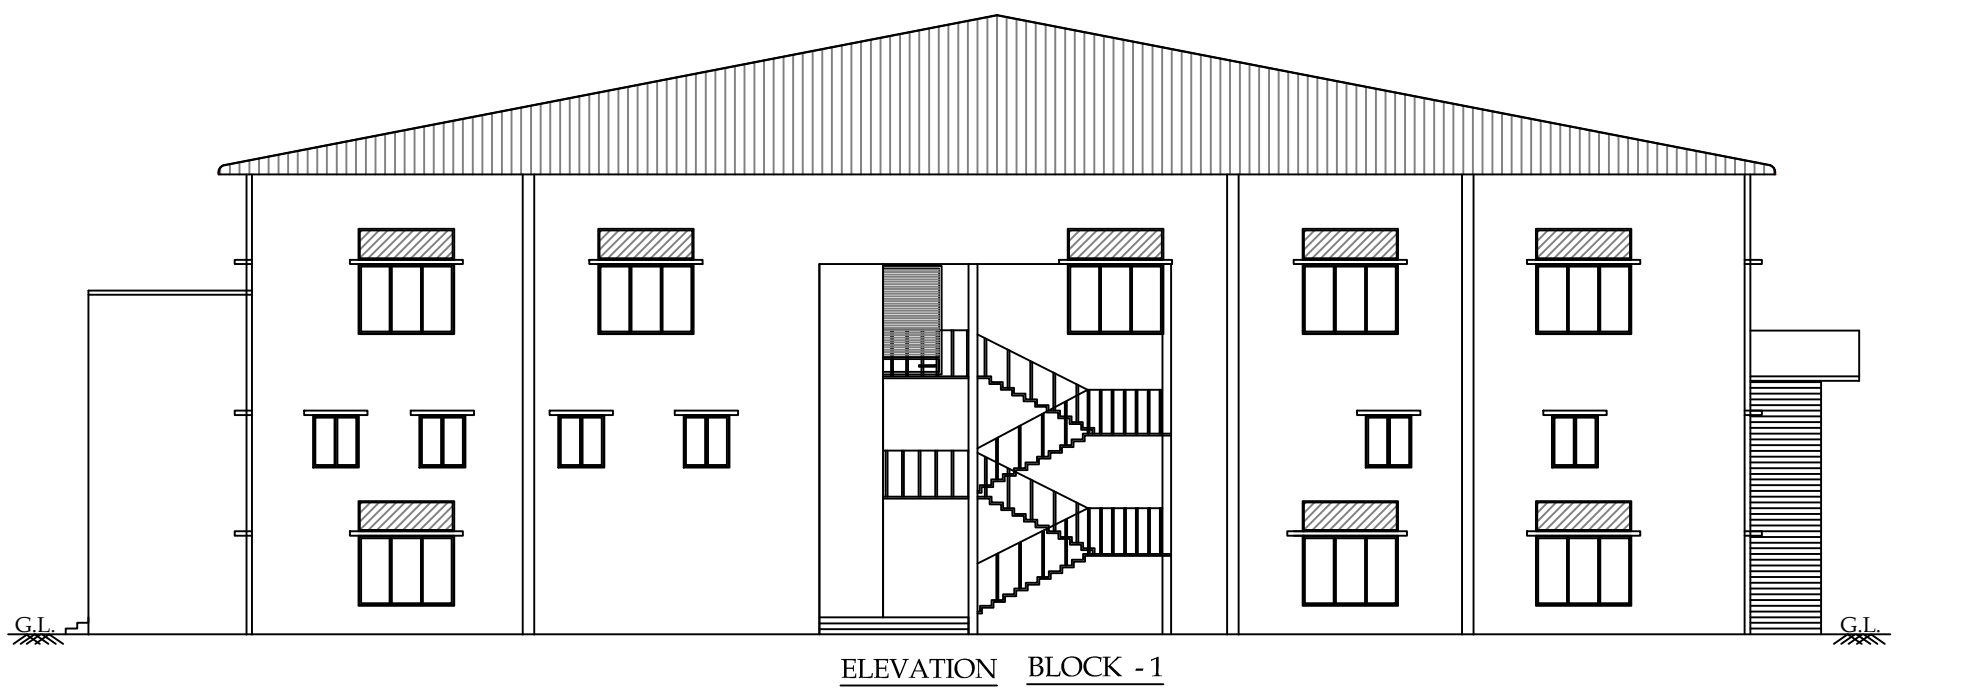


ELEVATION BLOCK -1

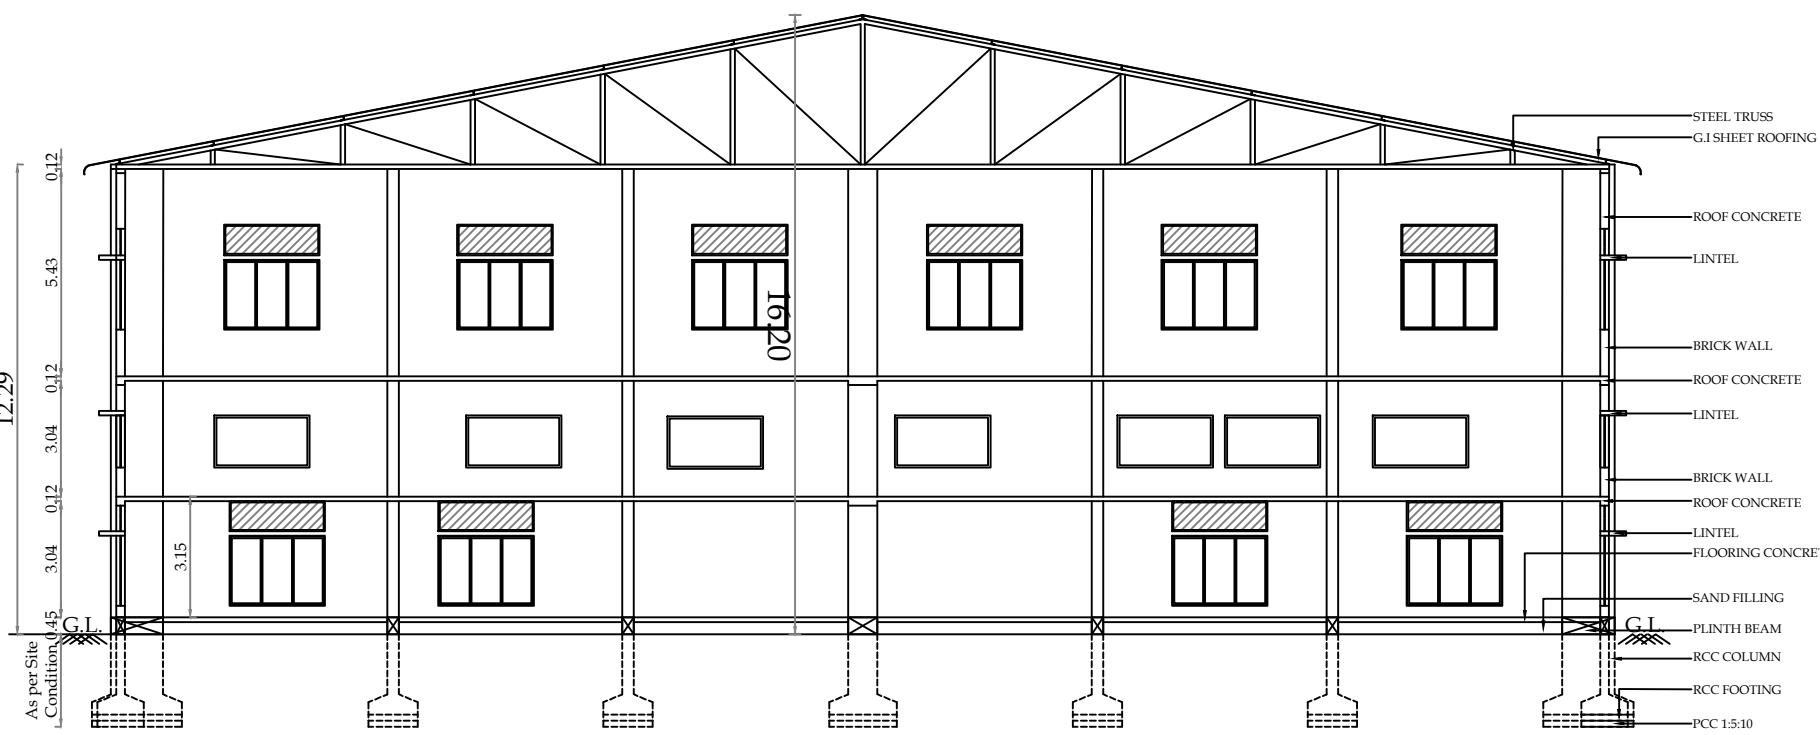


SECTION - "AA" BLOCK -1

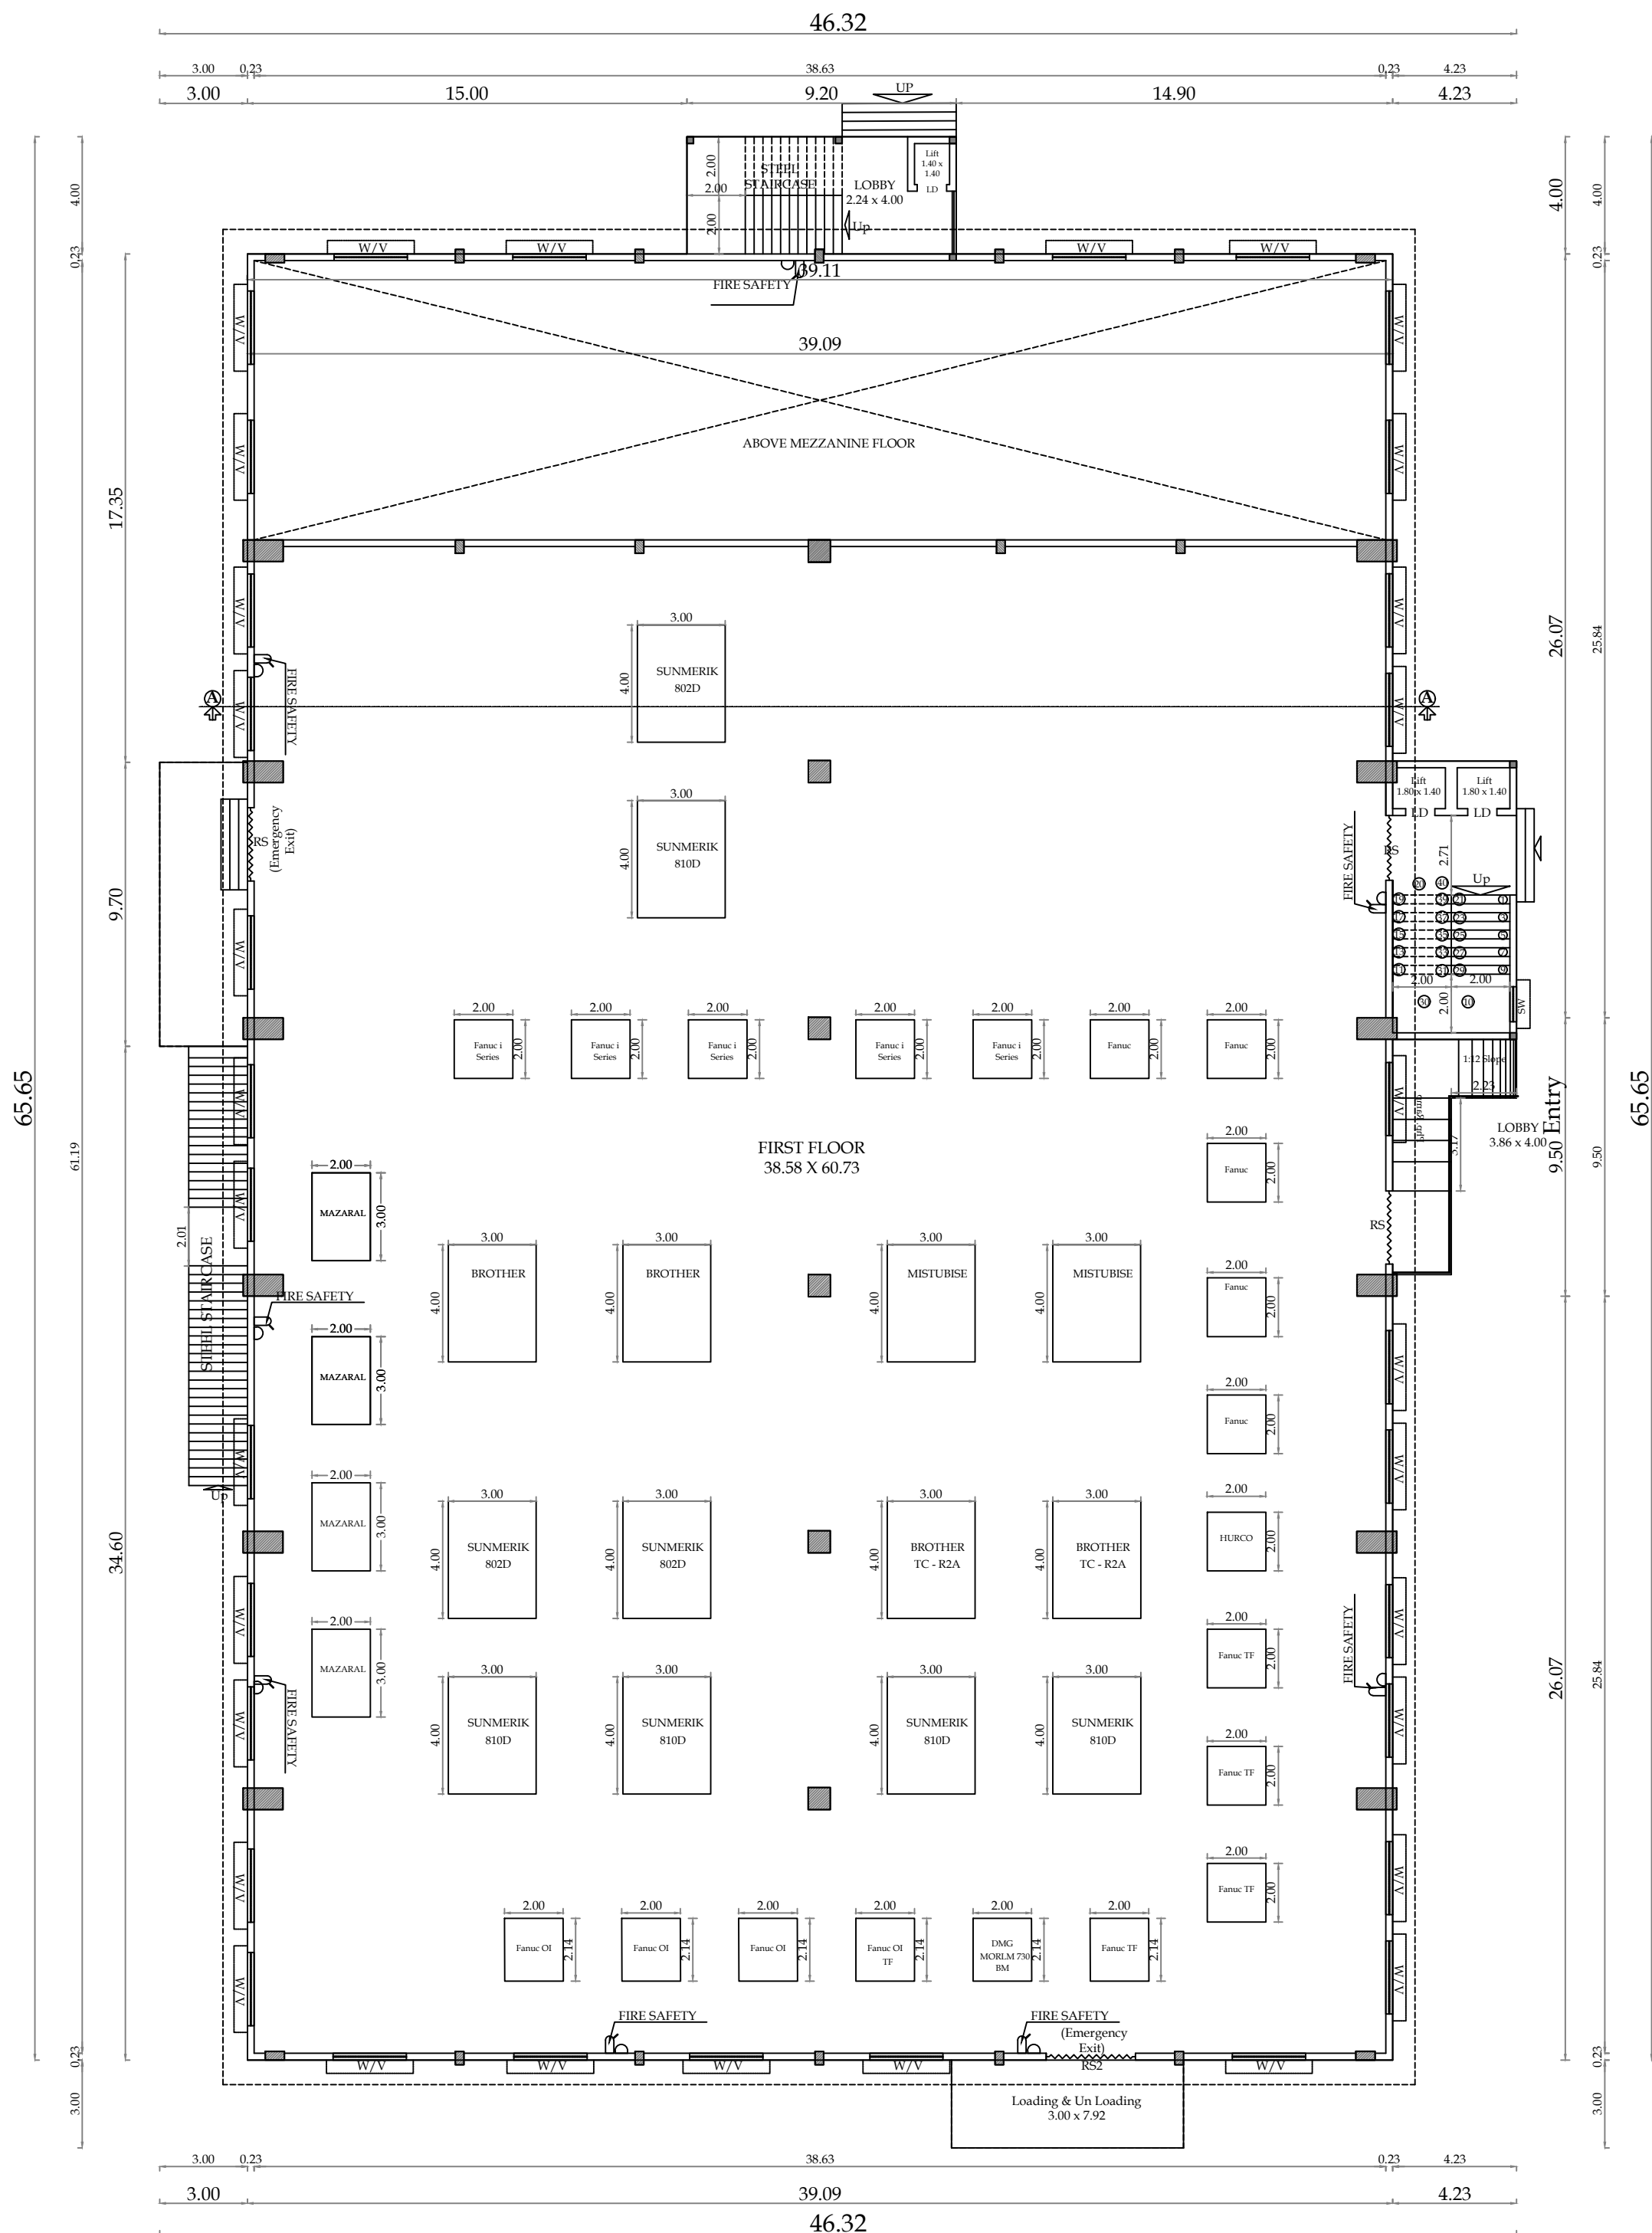

REVISION GROUND FLOOR PLAN
BLOCK -1

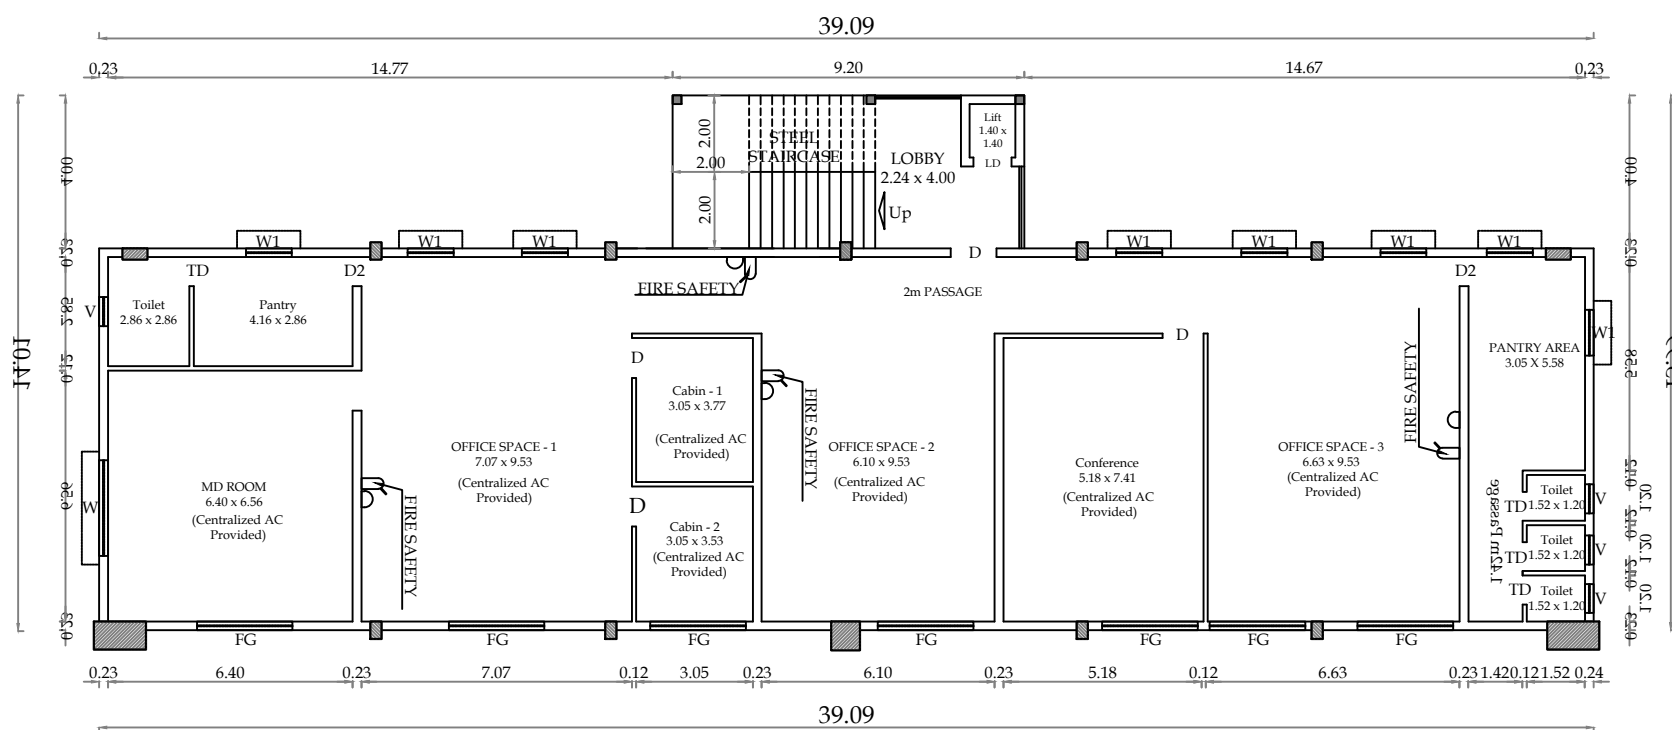


PROPOSED MEZZANINE FLOOR PLAN
BLOCK -1

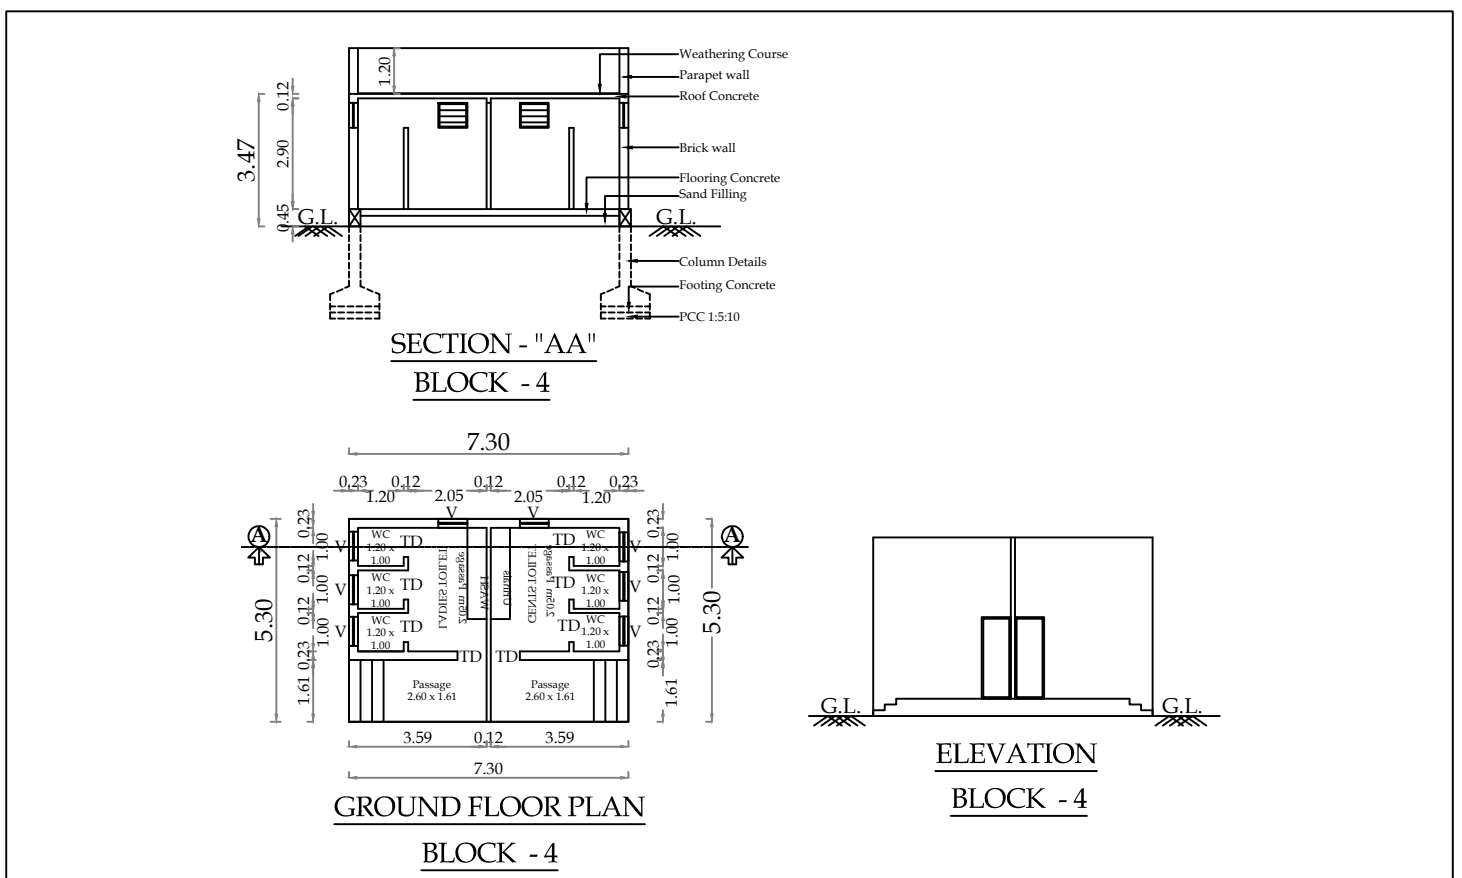

SECTION - "AA"
BLOCK -4

GROUND FLOOR PLAN
BLOCK -4

ELEVATION
BLOCK -4

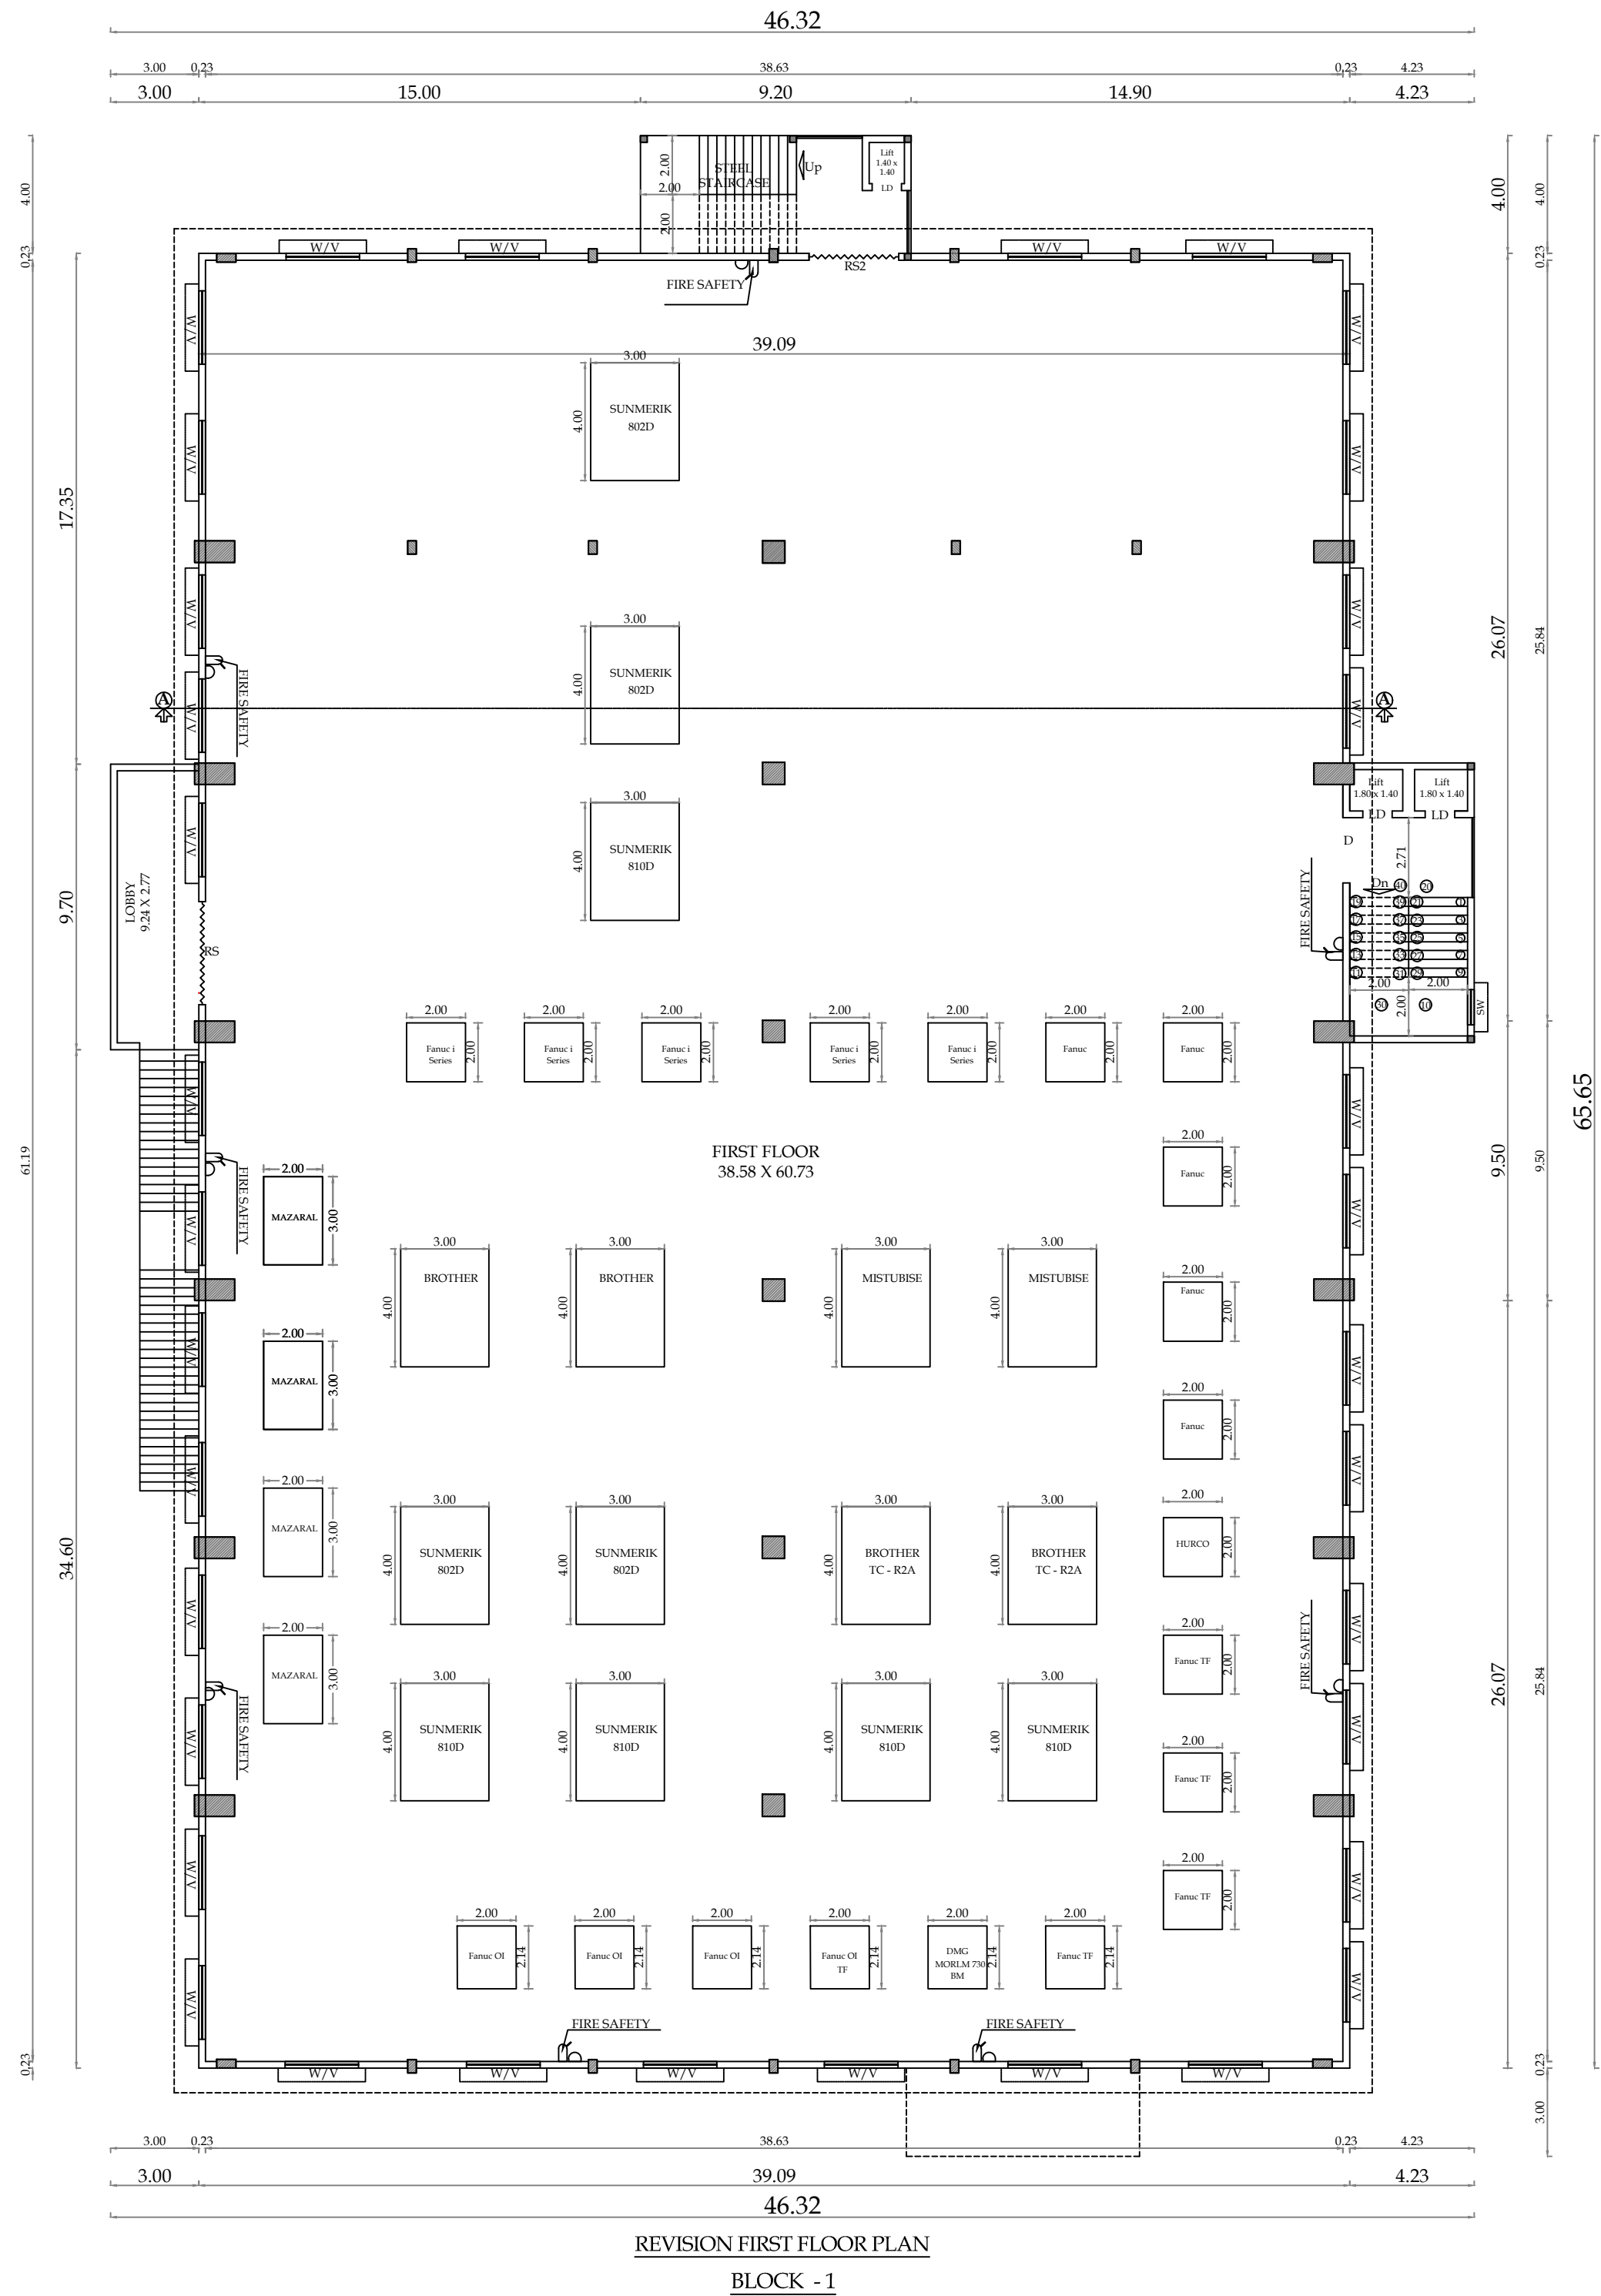

REVISION FIRST FLOOR PLAN
BLOCK -1

PLAN SHOWING THE EXISTING APPROVAL REVISION
& PROPOSED ADDITIONAL APPROVAL FOR JOBBING
AND MACHINING INDUSTRIAL BUILDING IN
S.F.NO - 521/1 & 522/1, OTHAKALAMANDAPAM
VILLAGE & TOWN PANCHAYAT,
MADIKKARAI TALUK, COIMBATORE DISTRICT

M/s. INDOSHELL CAST PVT LTD.
SCALE - 1 : 800
ALL DIMENSIONS ARE IN METERS



EXISTING APPROVAL AREA DETAILS - A			
BLOCK DETAILS	AREA DETAILS	Built Up Area In SQM	FSI Area In SQM
BLOCK - 01	GROUND FLOOR AREA	1654.96	1654.96
	FIRST FLOOR AREA	1393.90	1366.04
	TOTAL AREA	3048.86	3021.00
			27.86
PROPOSED ADDITIONAL AREA DETAILS - B			
BLOCK - 01	GROUND FLOOR	832.18	832.18
	MEZZANINE FLOOR	427.34	427.34
	FIRST FLOOR	1150.16	1150.16
BLOCK - 04	GROUND FLOOR	38.71	38.71
	TOTAL AREA	2448.39	2448.39






JOINERY DETAILS		
	JOINERY DESCRIPTION	SIZE IN M
RS	ROLLING SHETTER	3.66 x 3.05
RSI	ROLLING SHETTER	3.05 x 3.05
D	DOOR	1.05 x 2.13
D2	DOOR	0.76 x 2.13
FG	FIXED GLASS	2.50 x 1.37
TD	TOILET DOOR	0.76 x 2.13
LD	LIFT DOOR	1.22 x 2.44
W/L	WINDOW CUM VENTILATOR	1.83 x 1.83
V	VENTILATOR	0.91 x 0.61
FIRE EXTINGUISHER M-ULTY TYPE		
Staircase handrail		
STAIRCASE DETAIL:		
WIDTH : 2.00 m		
TREAD : 0.30 m		
RISE : 0.15 m		
STAIRCASE DETAIL		


STRUCTURAL ENGINEER

ARCHITECTURE

APPLICANT.

LBS/ ENGINEER

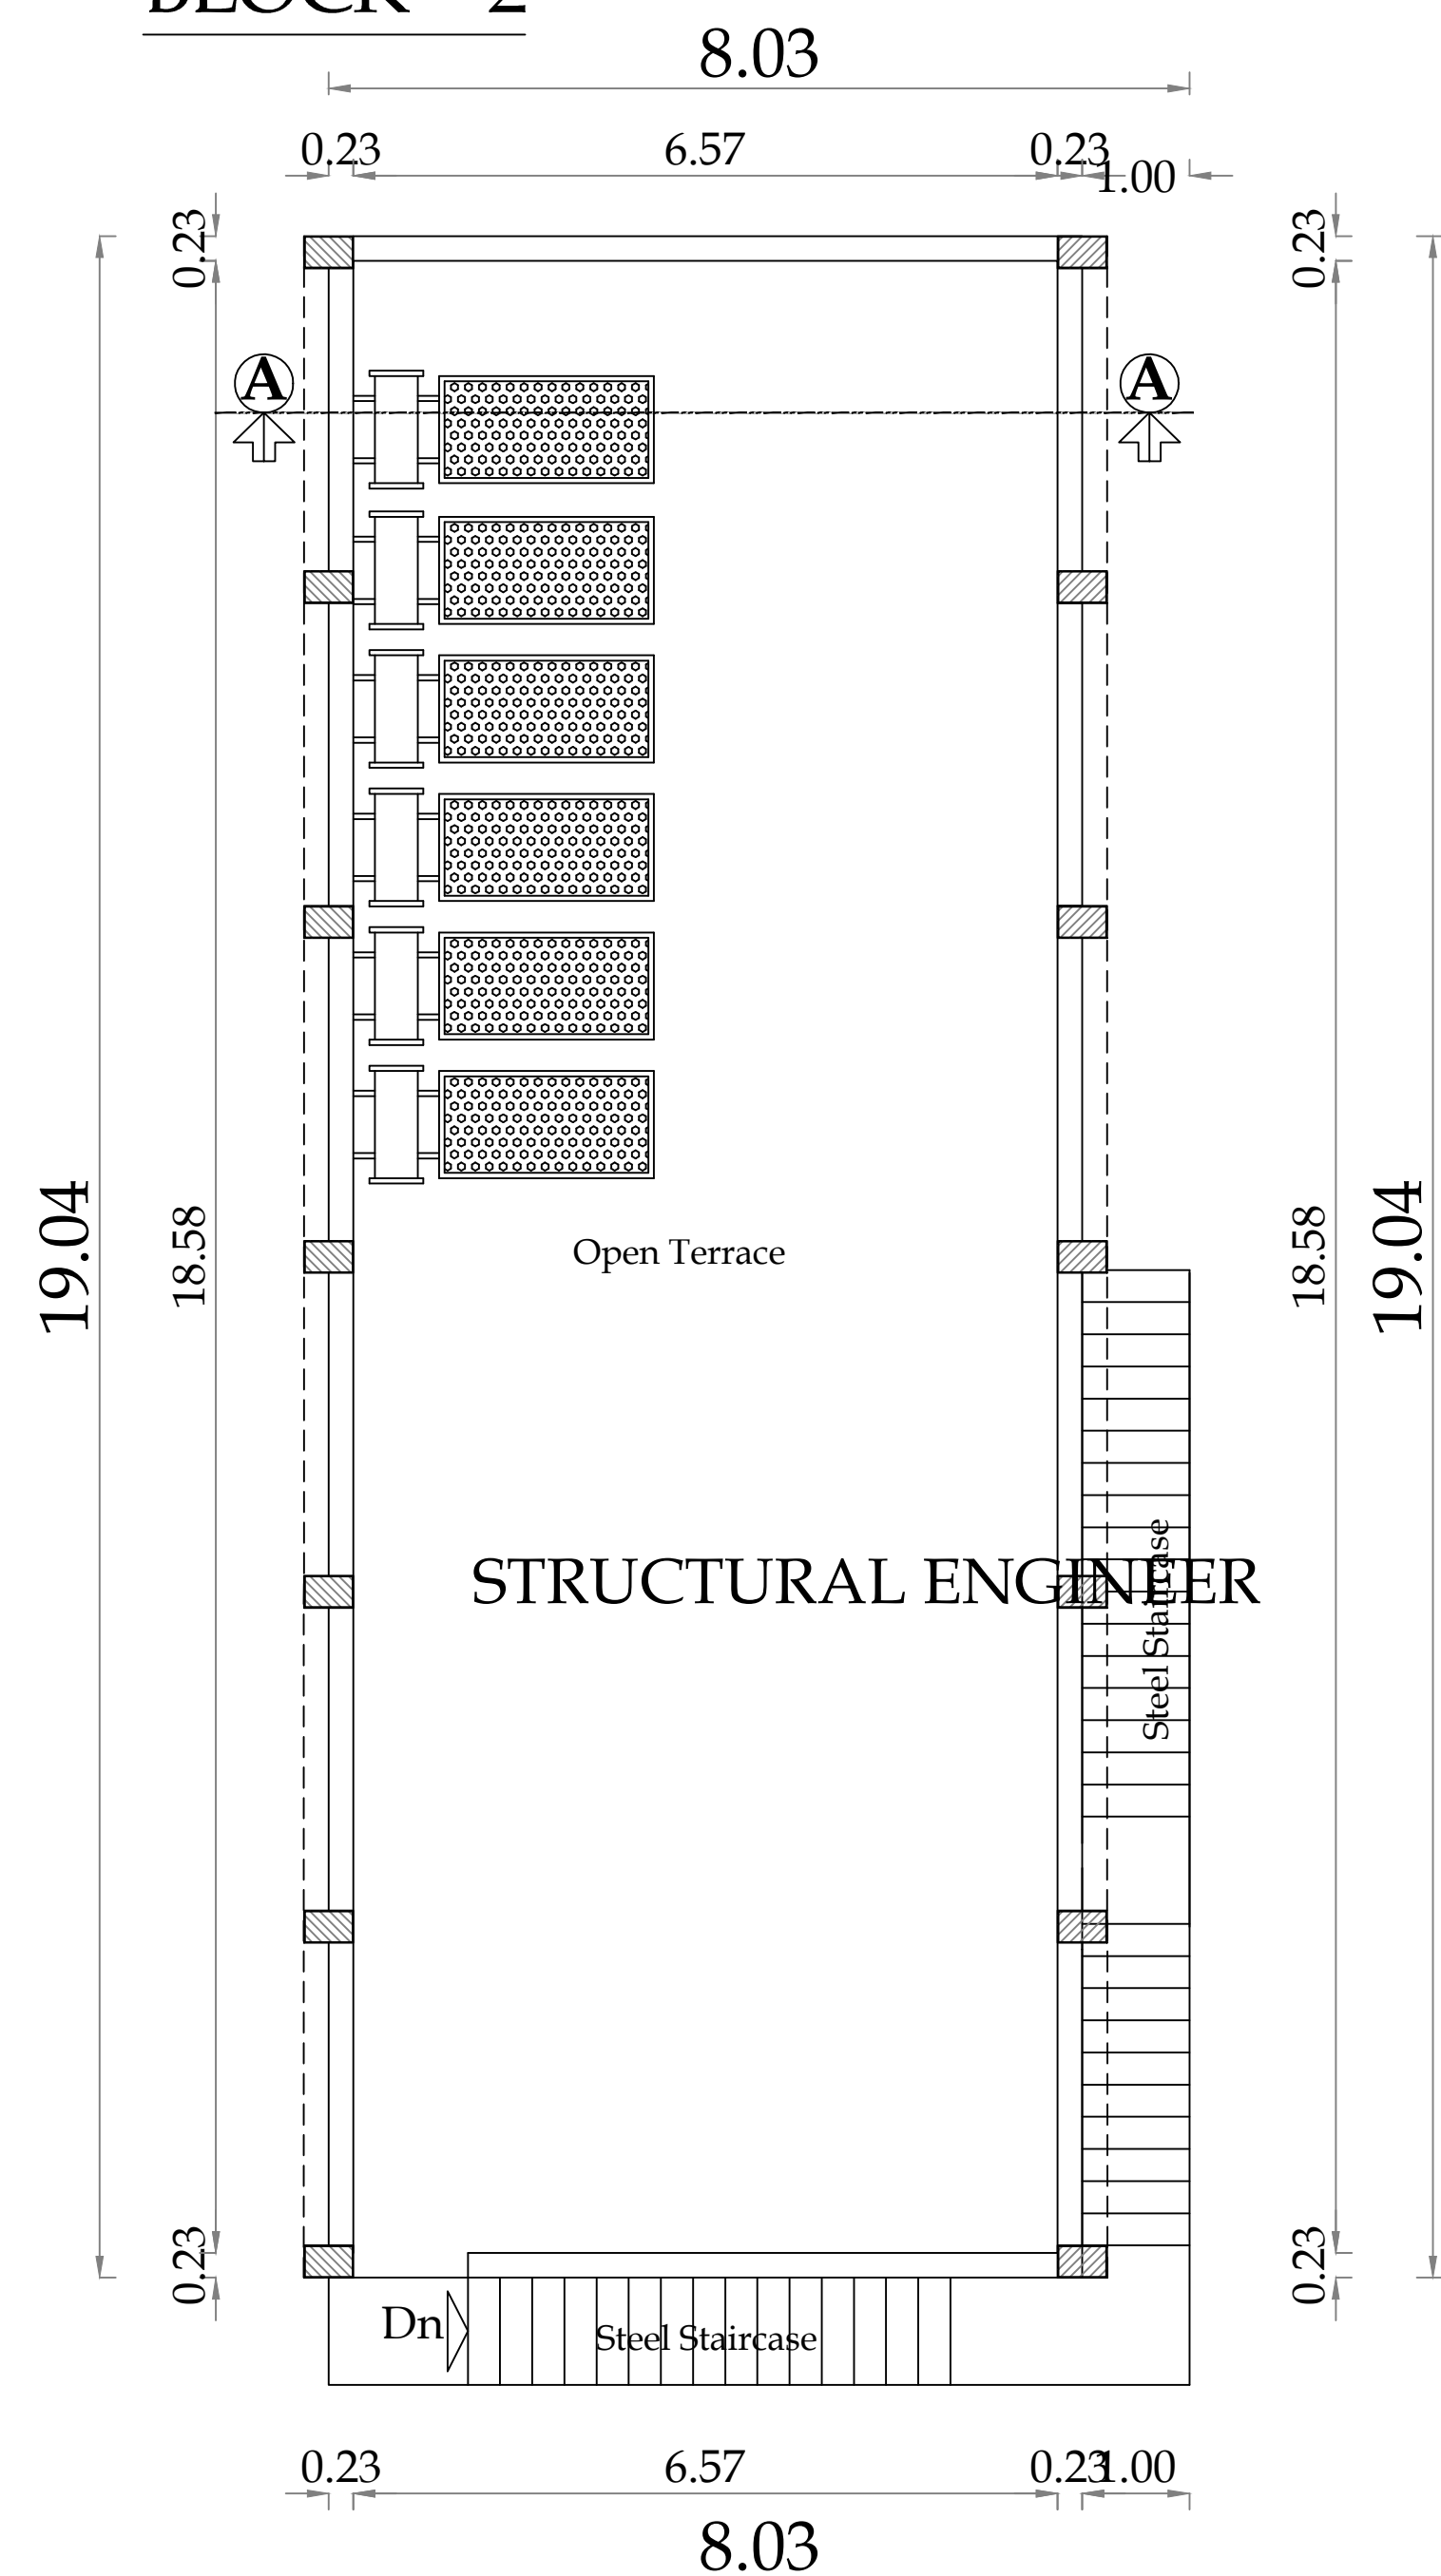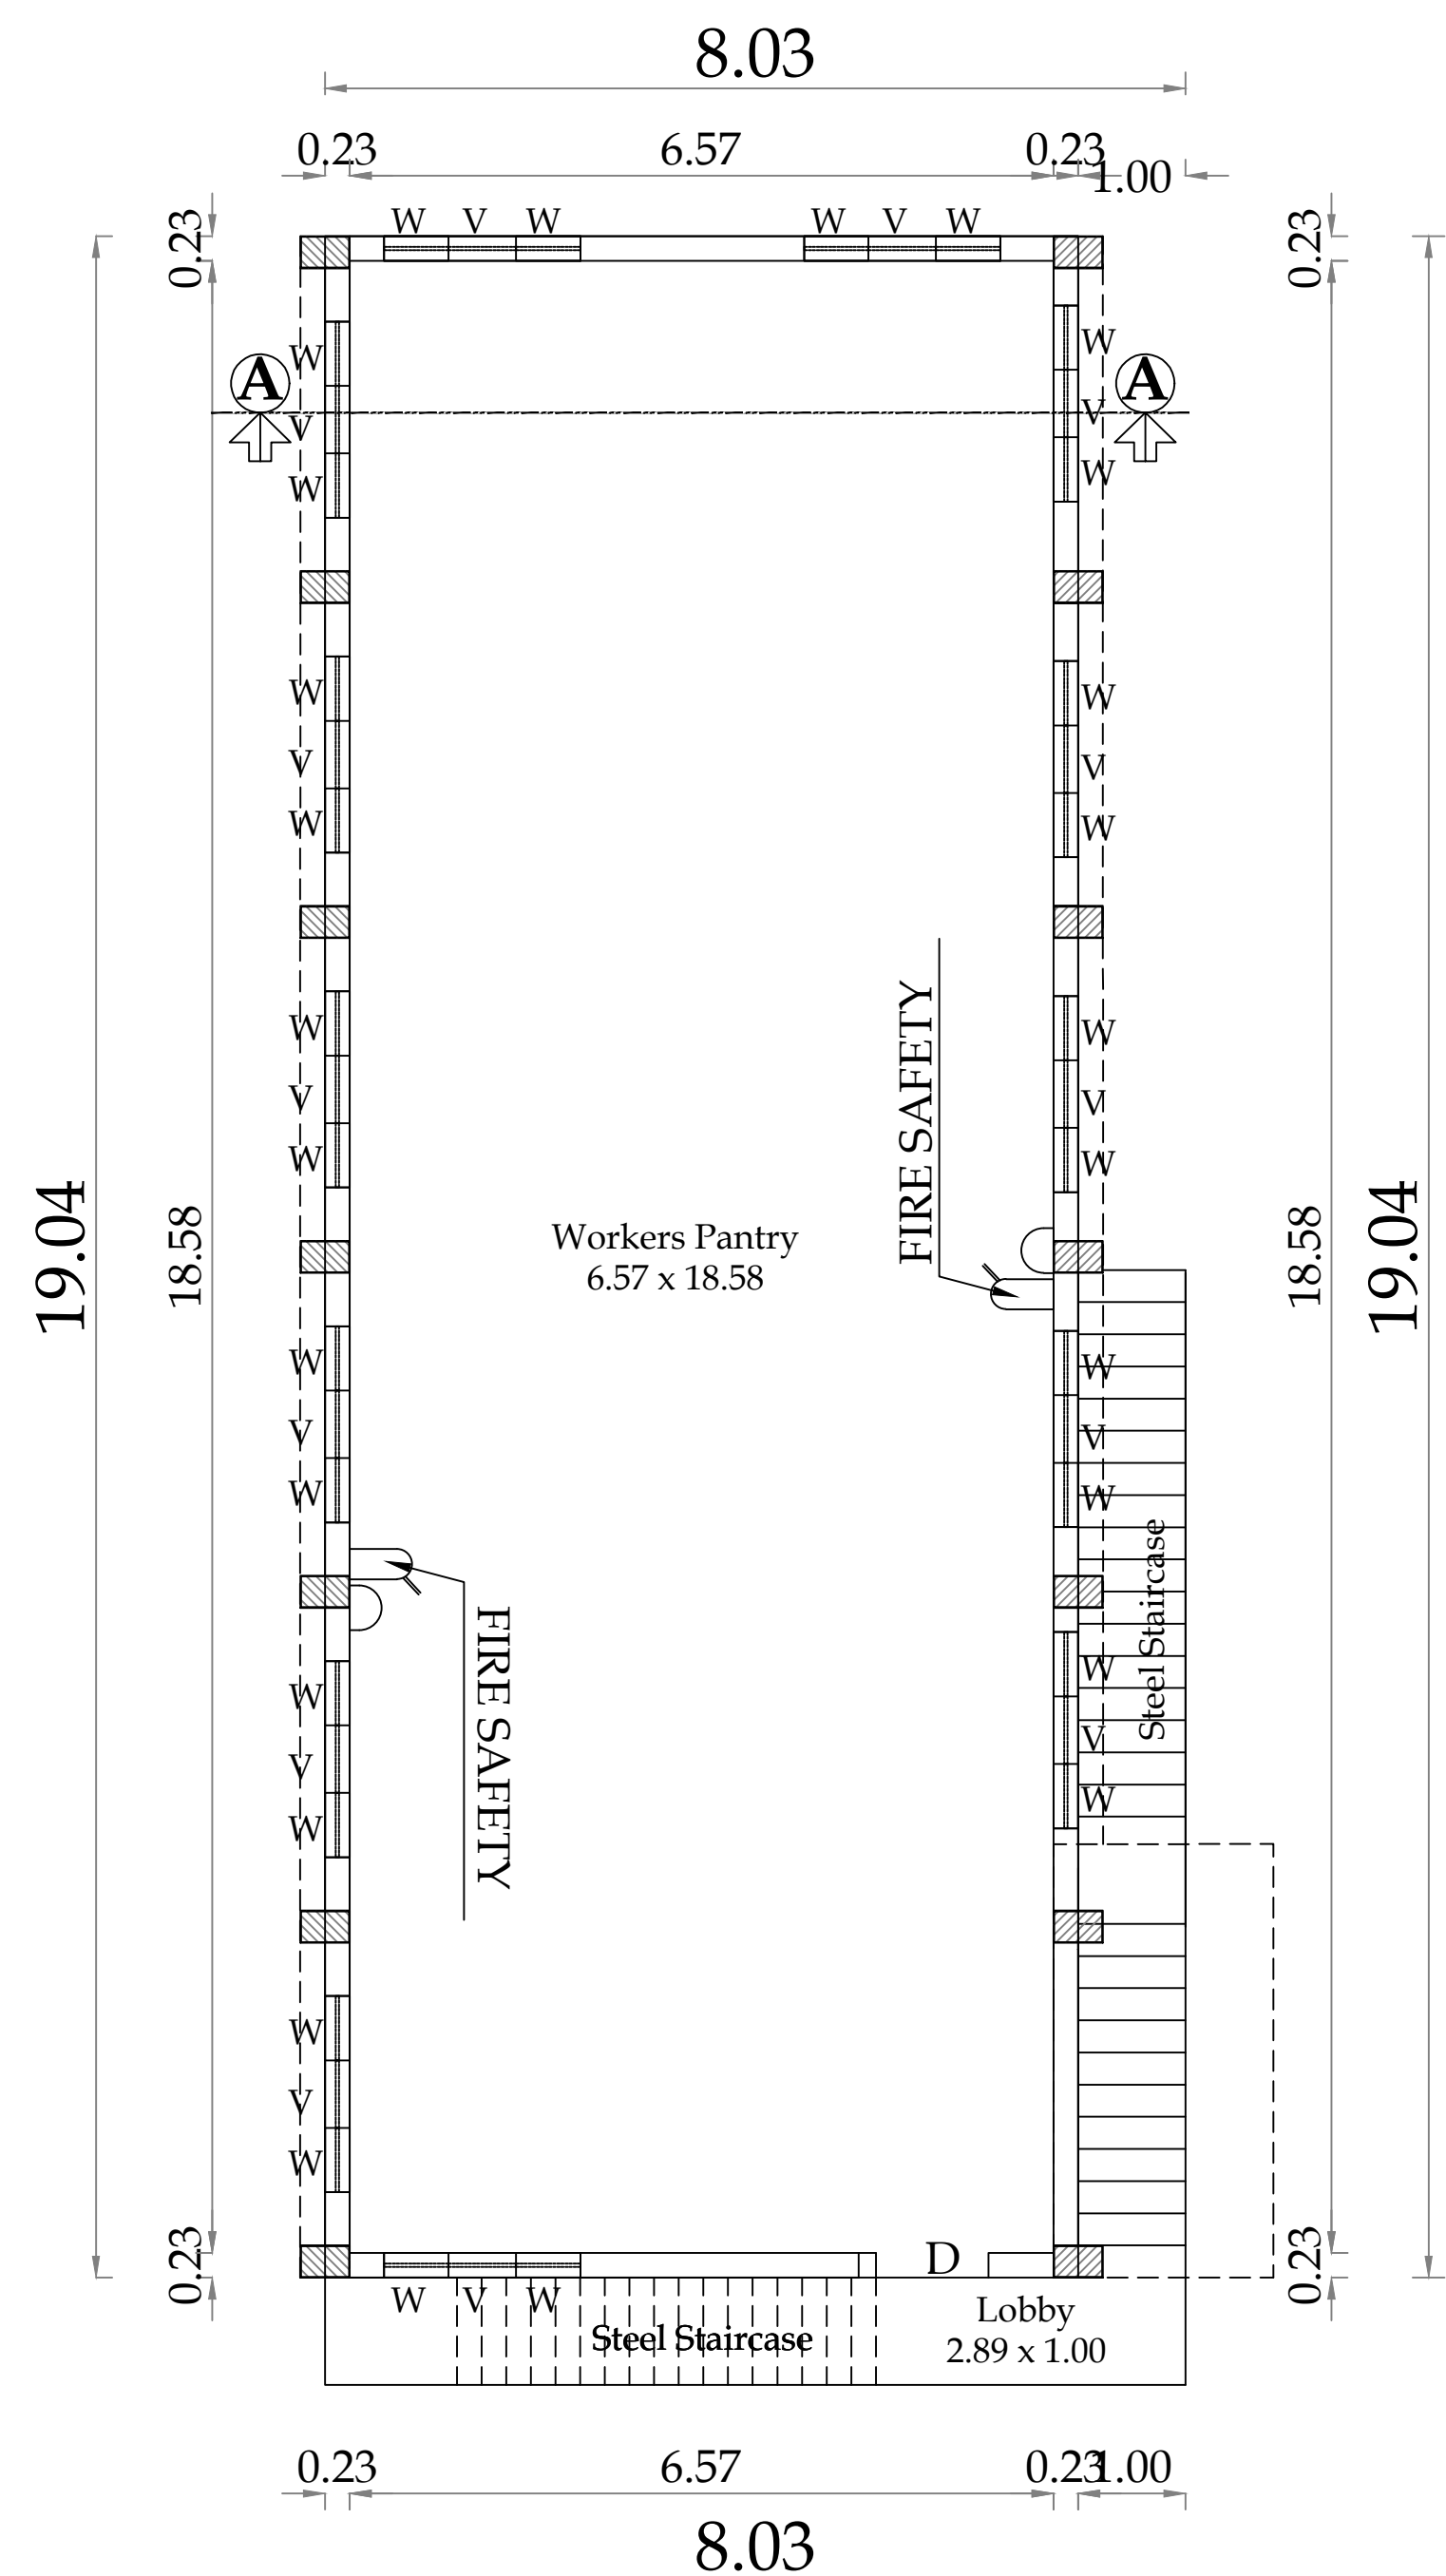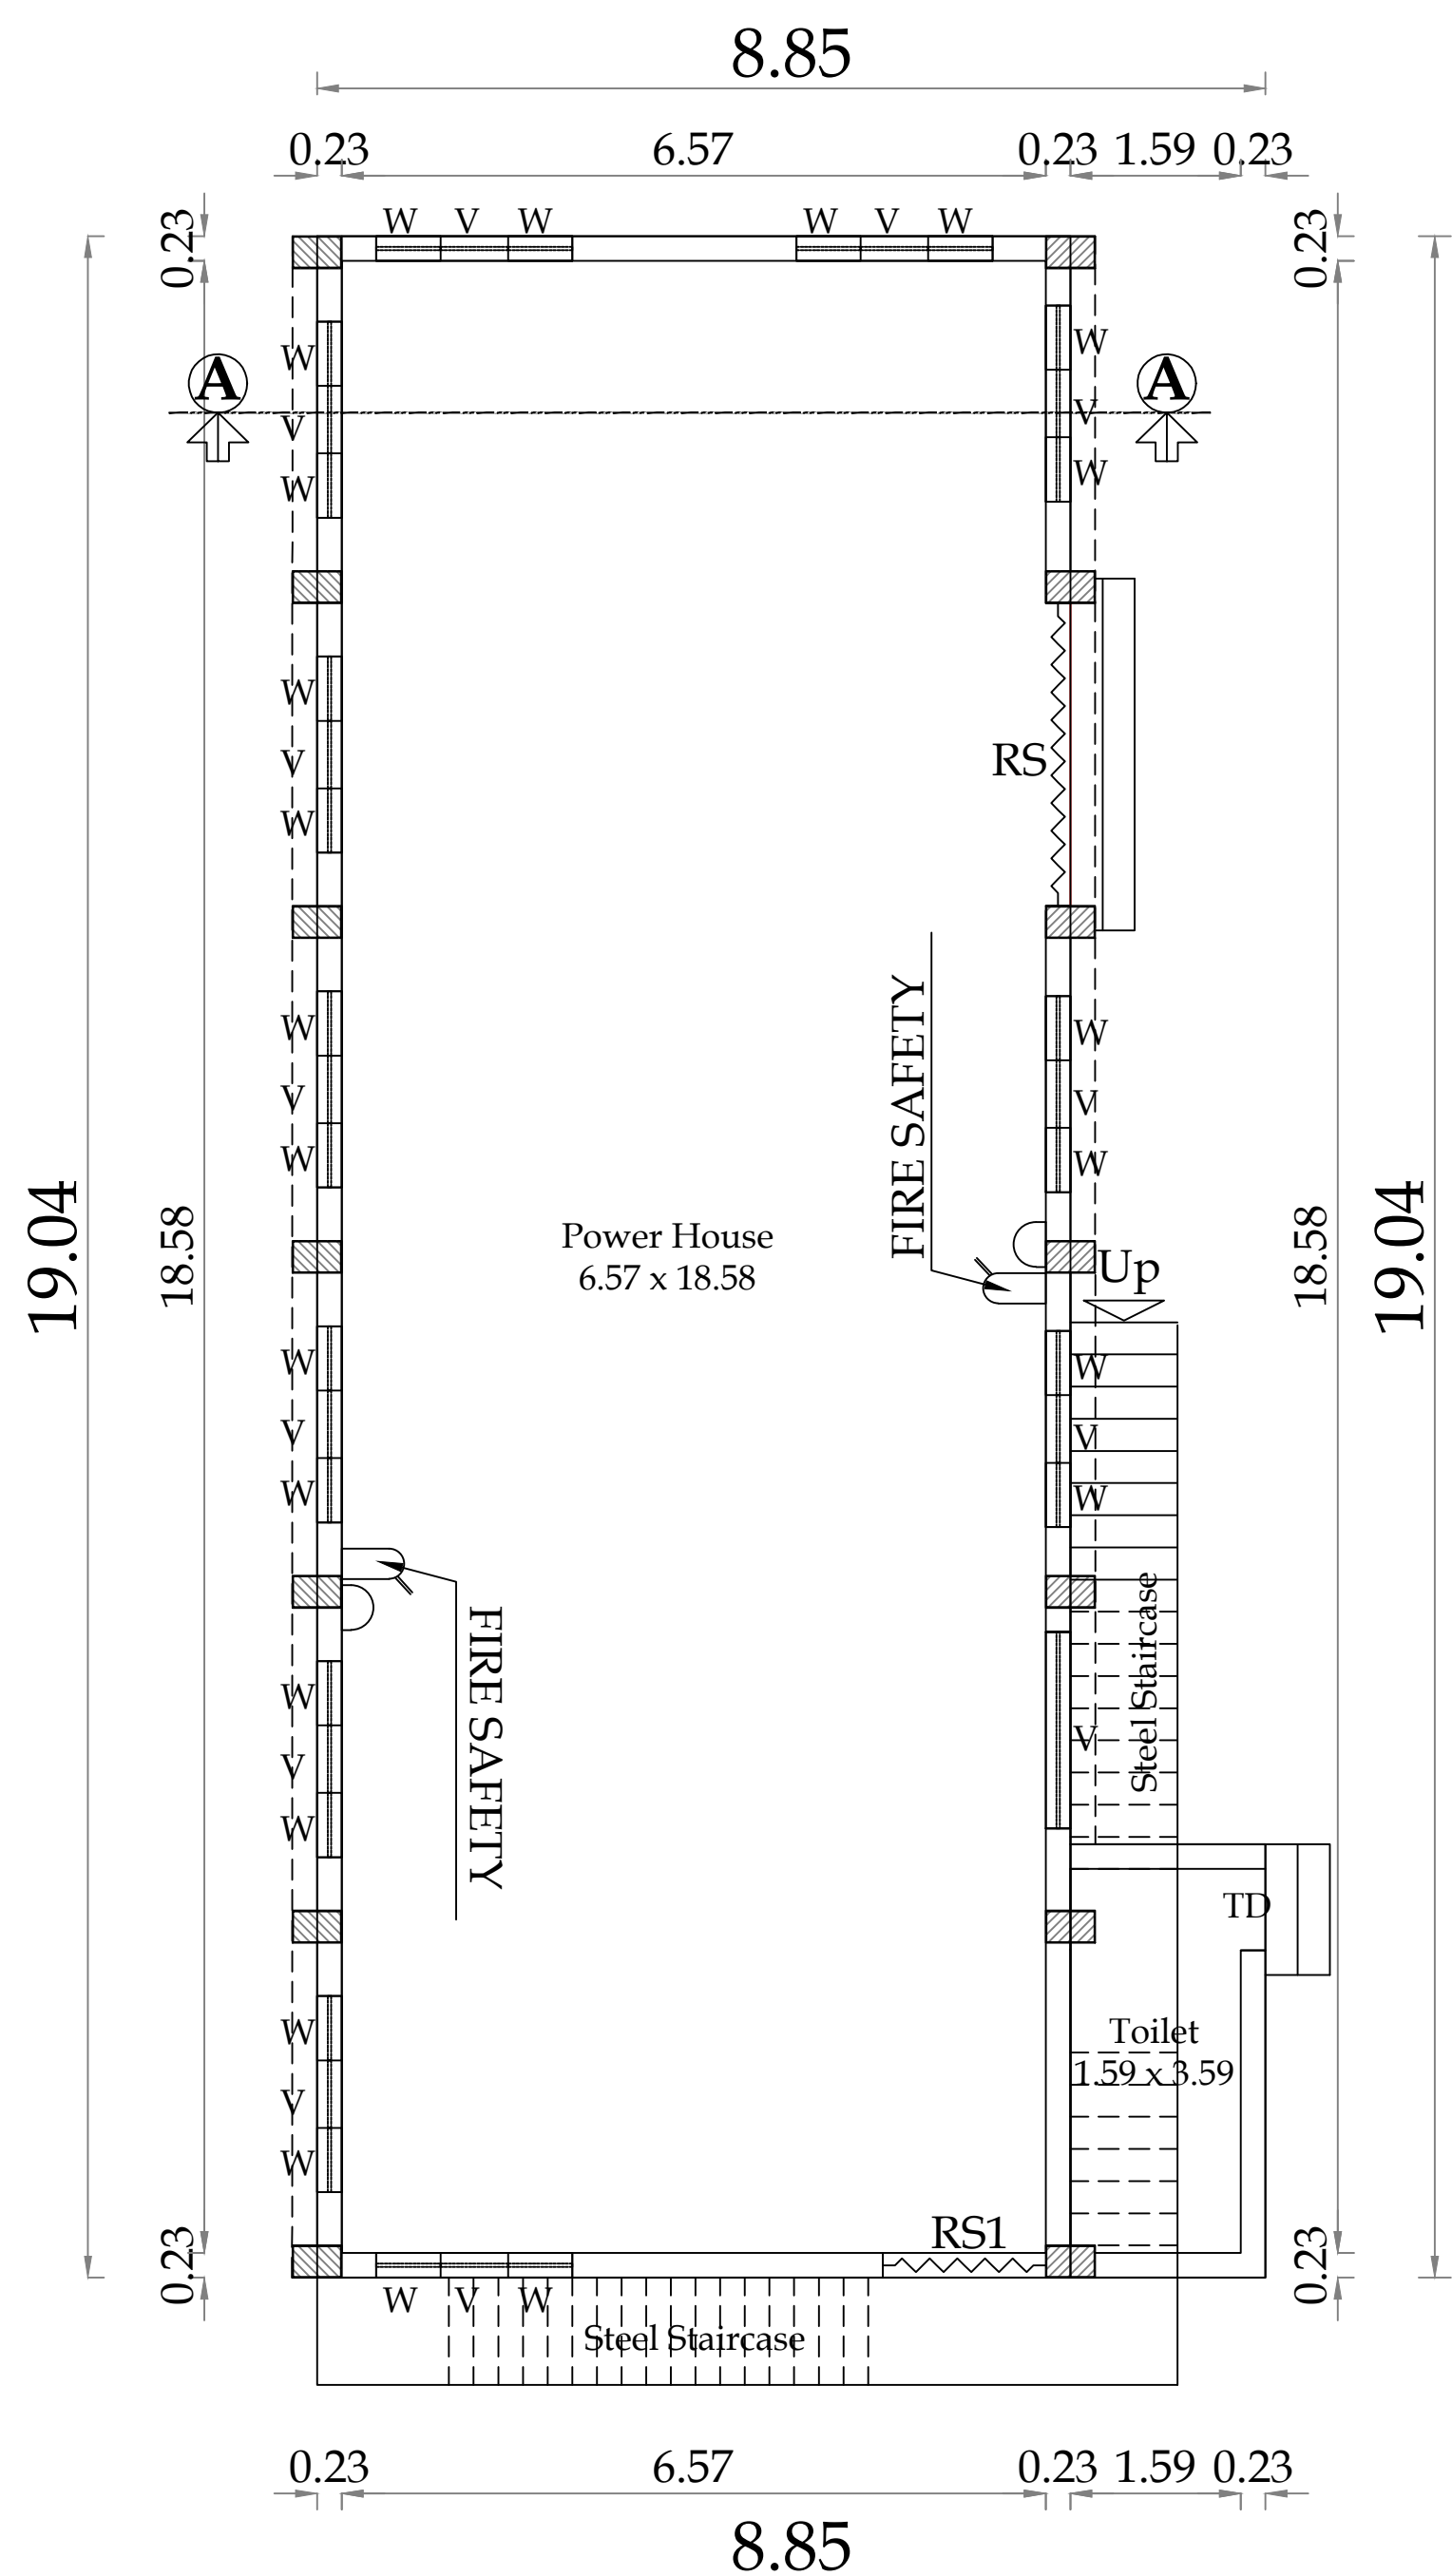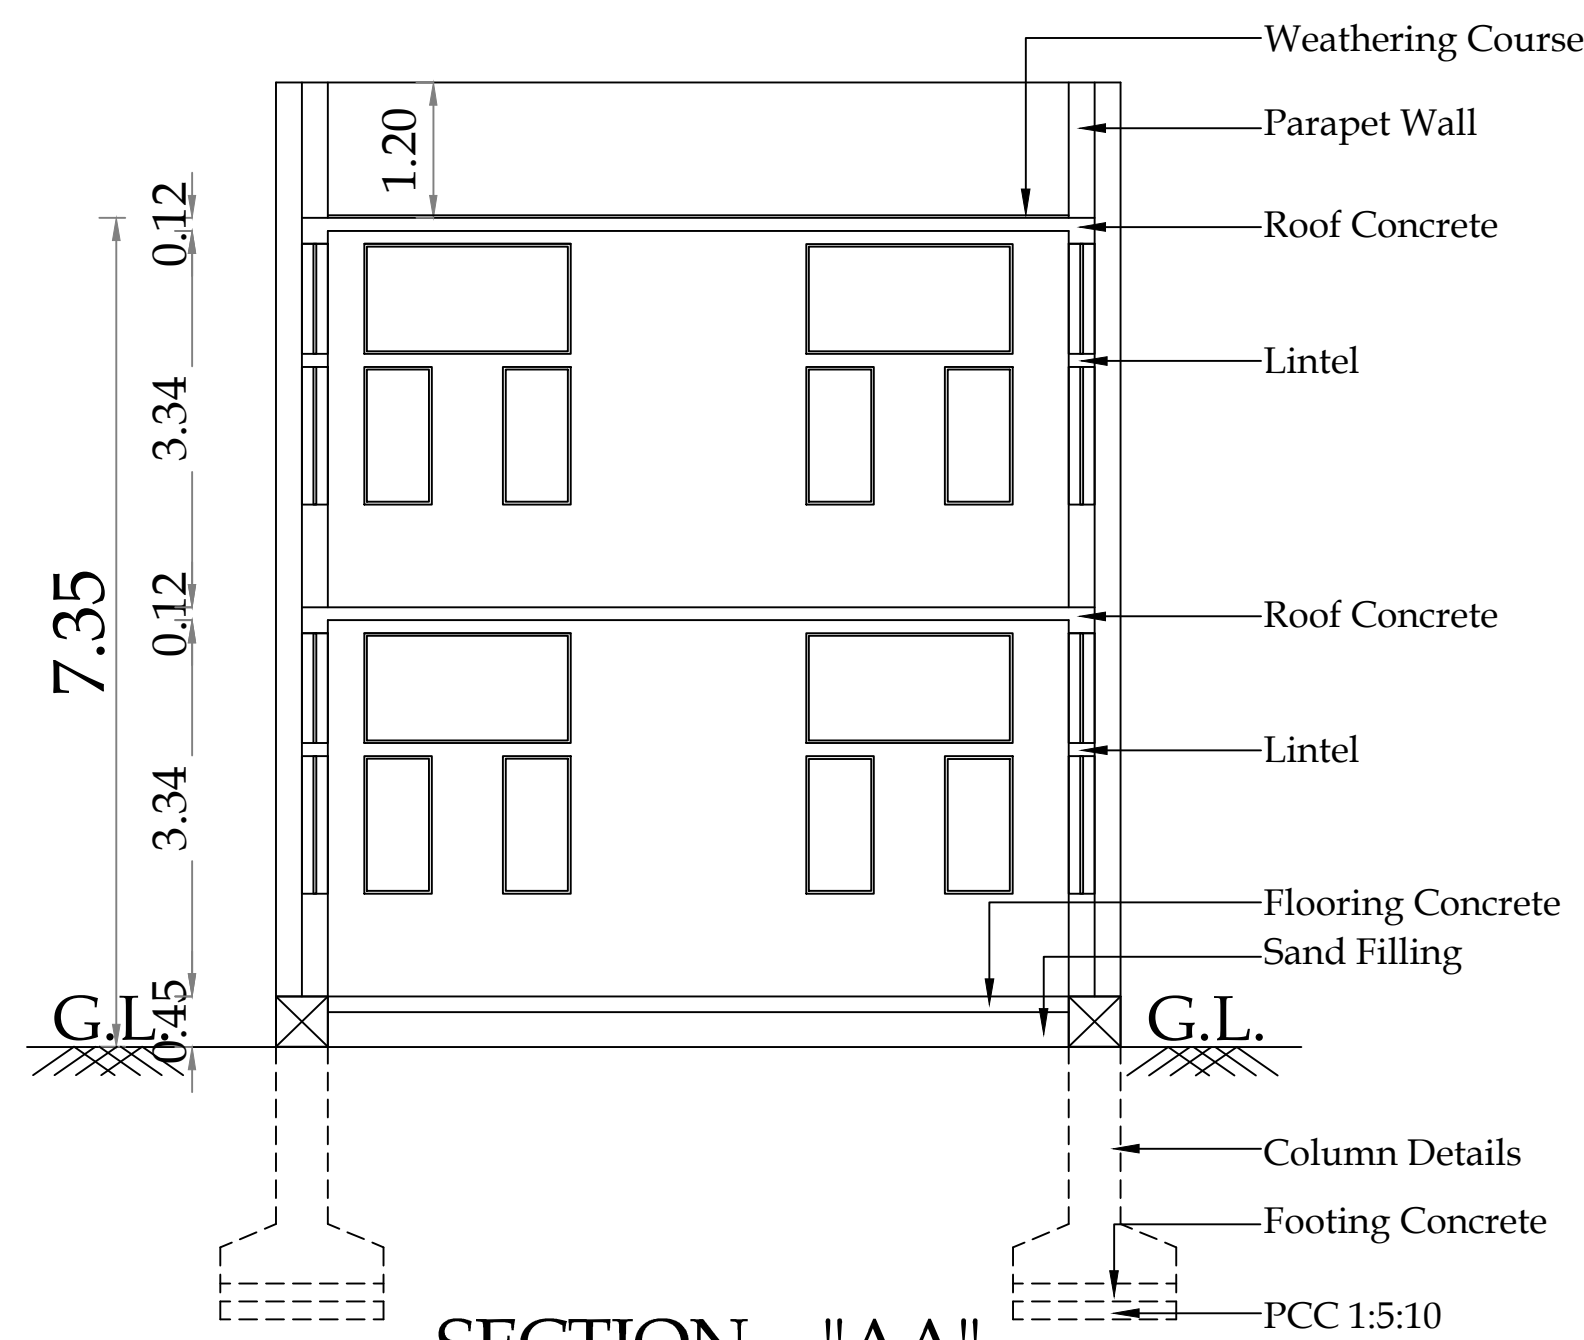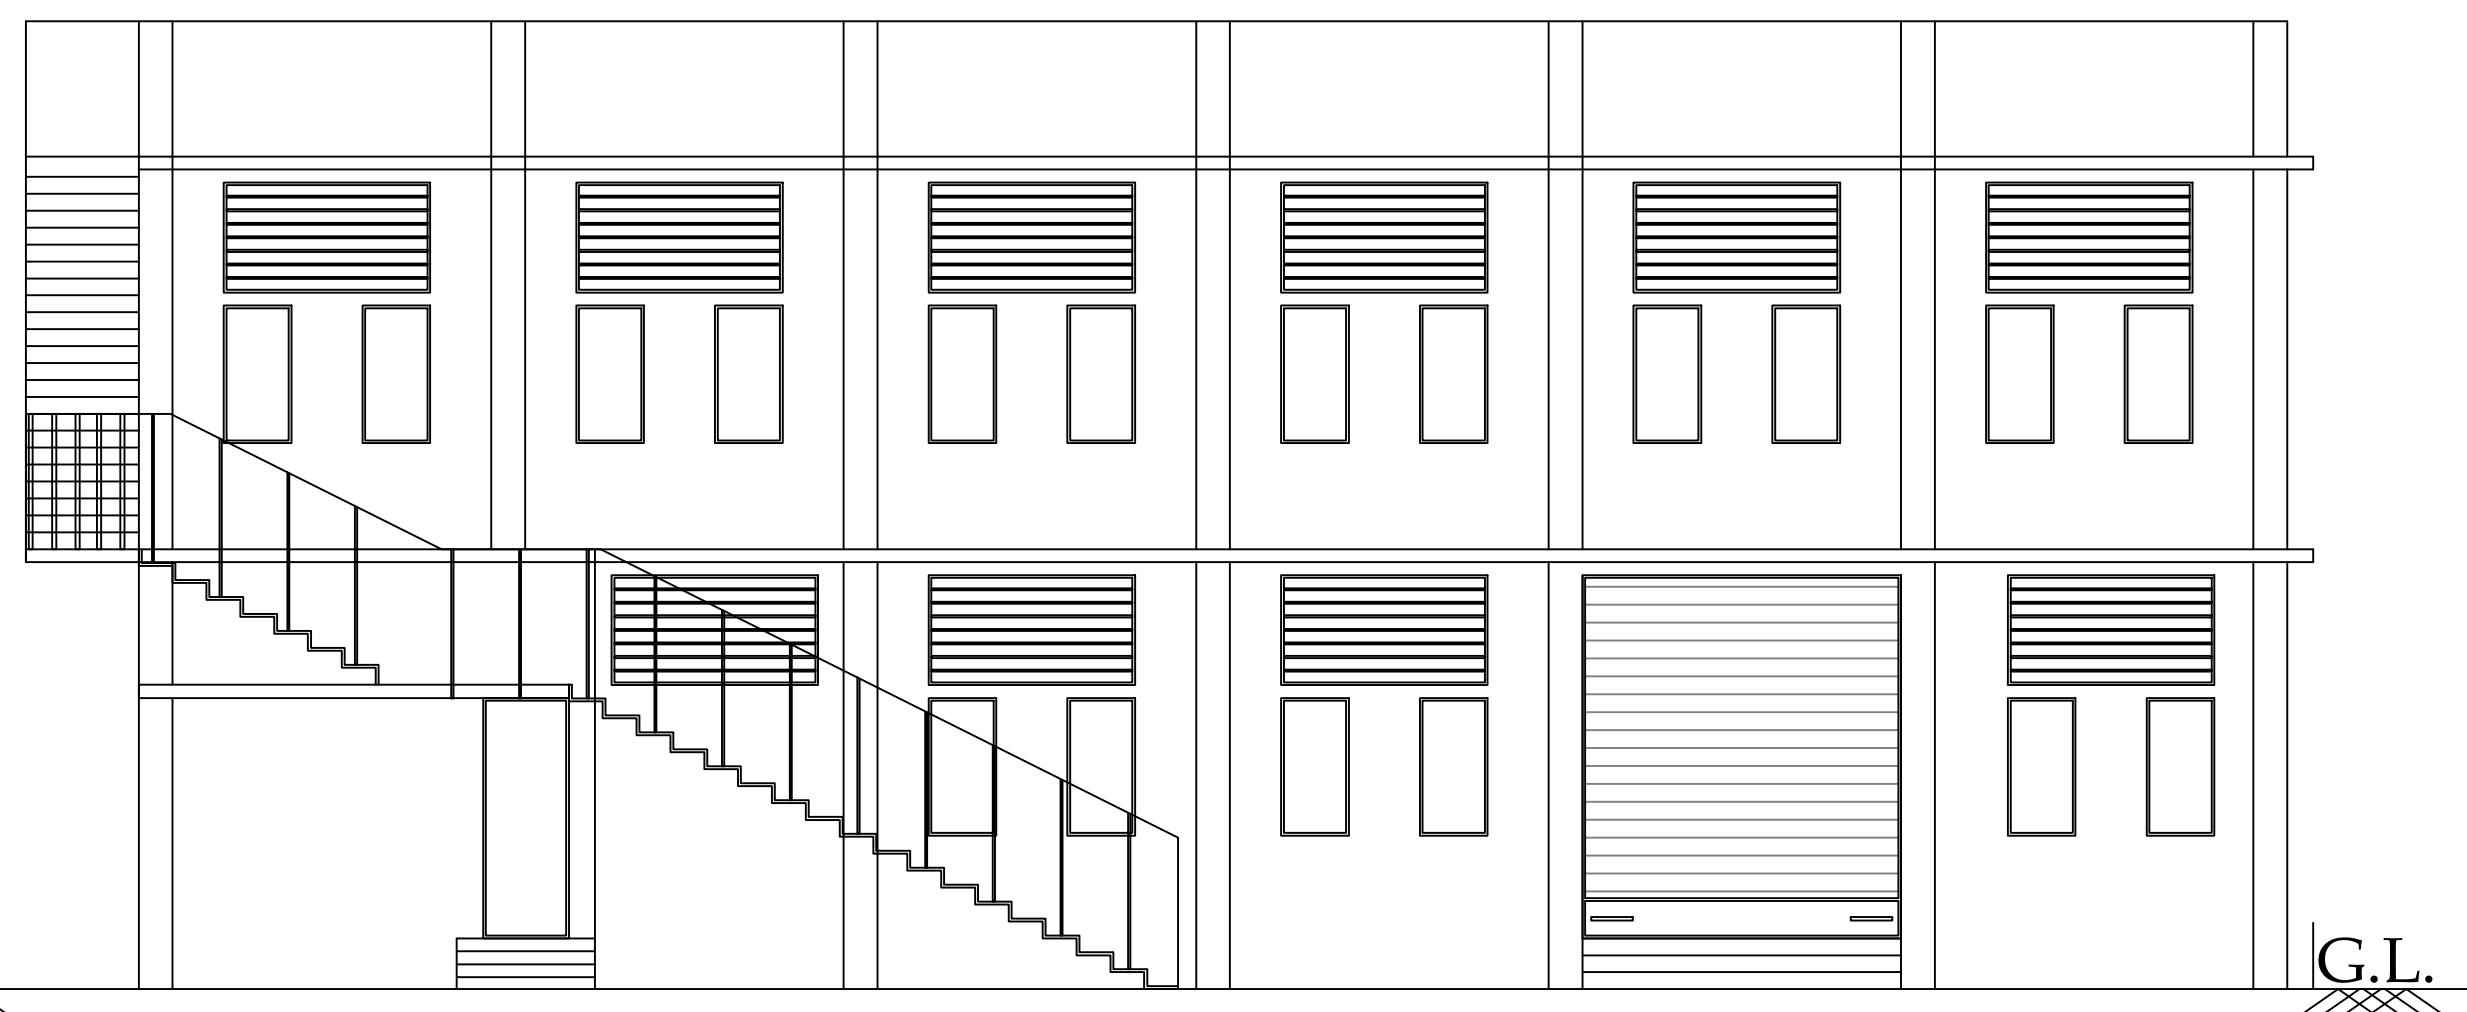

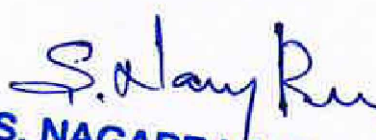BLOCK - 2		SHEET No - 1/3	
PLAN SHOWING THE EXISTING APPROVAL REVISION & PROPOSED ADDITIONAL APPROVAL FOR JOBBING AND MACHINING INDUSTRIAL BUILDING IN S.F.NO - 521/1 & 522/1, OTHAKALAMANDAPAM VILLAGE & TOWN PANCHAYAT, MADIKKARAI TALUK, COIMBATORE DISTRICT.			
M/s. INDOSHELL CAST PVT LTD.			
SCALE - 1 : 800		N 	
ALL DIMENSIONS ARE IN METERS			
EXISTING APPROVAL AREA DETAILS - (A)			
AREA DETAILS	Built Up Area In SQM	FSI Area In SQM	Non FSI Area In SQM
GROUND FLOOR AREA	85.86	85.86	-
TOTAL AREA	85.86	85.86	
PROPOSED ADDITIONAL AREA DETAILS - (B)			
GROUND FLOOR	55.32	55.32	
FIRST FLOOR	133.88	133.88	-
TOTAL AREA	189.20	189.20	-
JOINERY DETAILS			
	JOINERY DESCRIPTION	SIZE IN M	
RS	ROLLING SHETTER	2.82 x 3.22	
W	WINDOW	0.60 x 1.22	
D	DOOR	1.00 x 2.13	
TD	TOILET DOOR	0.76 x 2.13	
V	VENTILATOR	1.83 x 0.98	
 PREYADARSHI. S REG.No: SE-1/004/2021/GR-1(SE) 16A1, Huzur Road, Anna Statue, Behind Taj Vivanta, Coimbatore-641 018. Ph: 98430 09974 E-MAIL: info@nmsgv.com STRUCTURAL ENGINEER			
 S. NAGAPRASAD, BE. Engineer Grade (RE), Coimbatore LPA/RE/GR-II/002/2024, 16A2, Anna Statue to Hosur Road, Behind Taj Vivanta, Coimbatore-18, Ph: 0422 ARCHITECTURE			
For Indo Shell Cast Private Limited  J. Ganesh Kumar Managing Director APPLICANT.			
 S. NAGAPRASAD, BE. Engineer Grade (RE), Coimbatore LPA/RE/GR-II/002/2024, 16A2, Anna Statue to Hosur Road, Behind Taj Vivanta, Coimbatore-18, Ph: 0422 LBS/ ENGINEER			

