
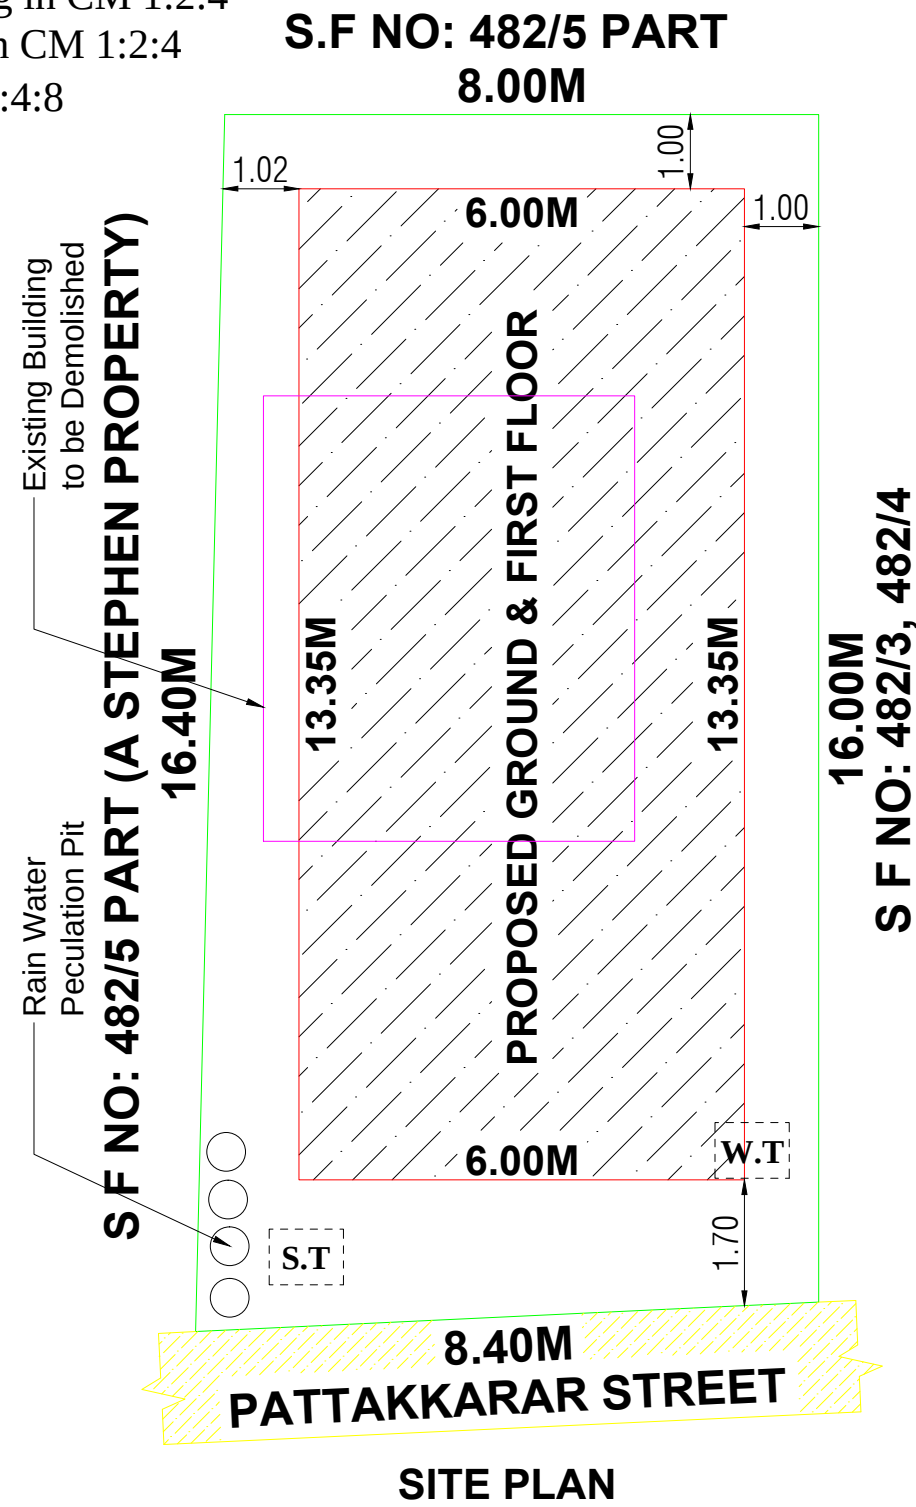
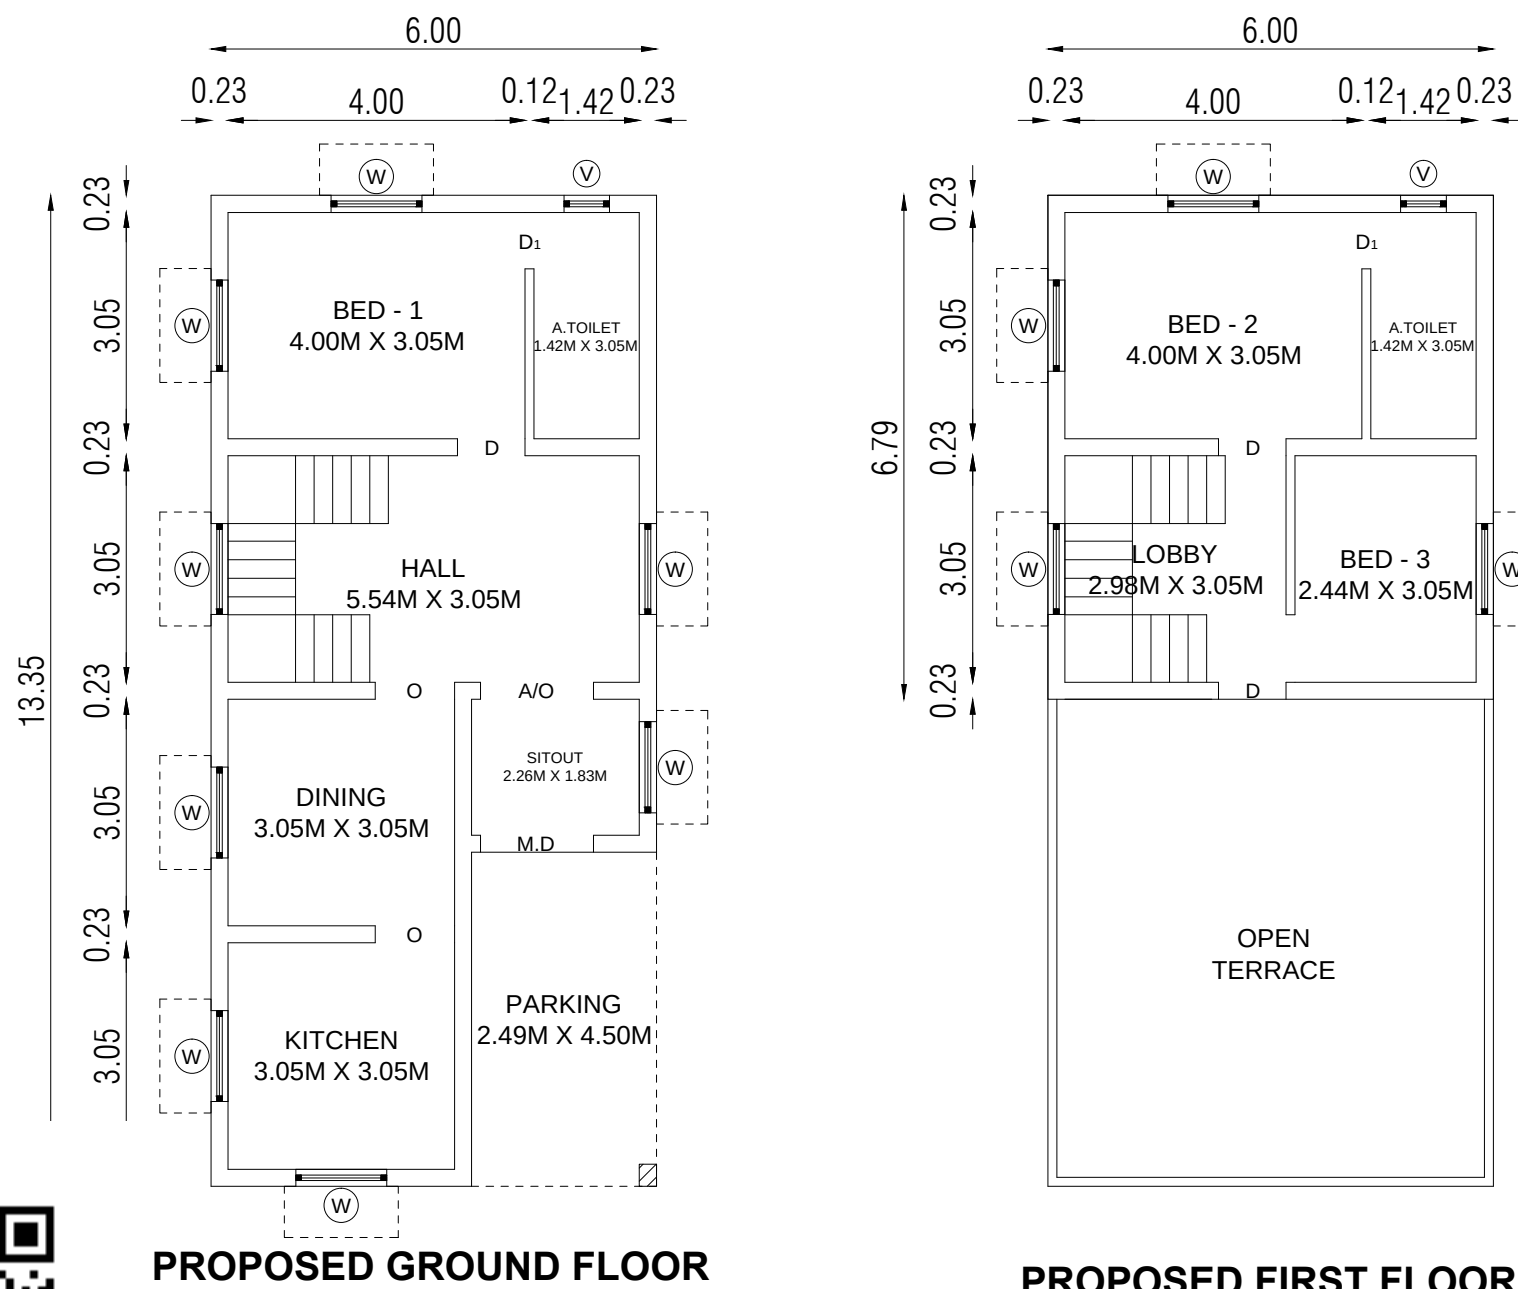


PLAN SHOWING THE PROPOSED GROUND & FIRST FLOOR R.C.C ROOF RESIDENTIAL BUILDING IN NATHAM S.F NO: 147E, (NEW) 482/5 PART, AT PATTAKARAR STREET, OTTERPALAYAM VILLAGE & PALLAPALAYAM TOWN PANCHAYAT, SULUR TALUK, COIMBATORE DISTRICT.

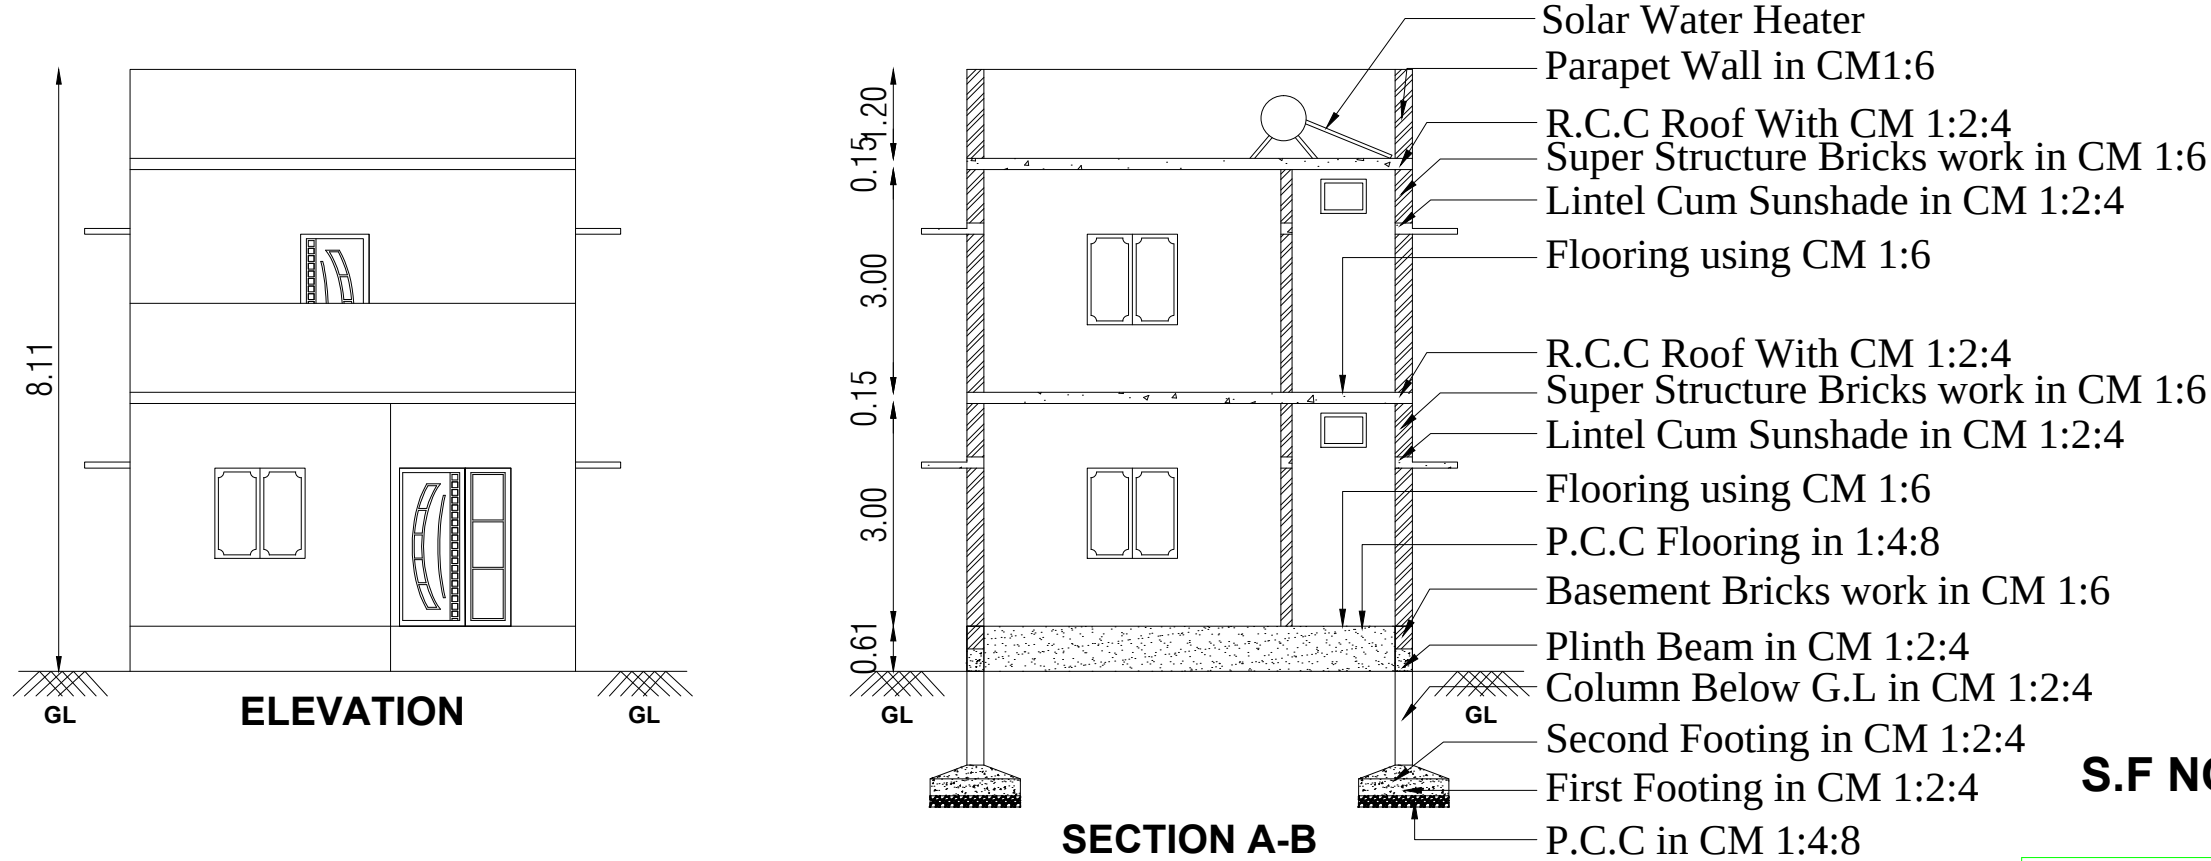

AREA DETAILS	SQ.M	SQ.FT
AREA OF THE SITE TOTAL	183.76	1978.00
AREA OF THE SOLD SITE	48.31	520.00
AREA OF THE SITE BALANCE	135.45	1458.00
AREA OF PROPOSED G.FLOOR	80.10	862.20
AREA OF PROPOSED F.FLOOR	40.74	438.52
AREA OF THE OPEN SPACE	55.35	595.80

Scale:-
Site Plan 1"= 16'-0" (1:200)
Plan, Section & Elevation 1" = 8'-0" (1:100)



JOINERY DETAILS	IN Feet	In Meter
M.D - MAIN DOOR	5'-0" x 7'-0"	1.52x2.13
D - DOOR	3'-0" x 7'-0"	0.91x2.13
D1 - DOOR	2'-6" x 7'-0"	0.76x2.13
W - WINDOW	4'-0" x 4'-0"	1.21 x 1.21
V - VENTILATOR	2'-0" x 2'-0"	0.60 x0.60



PROPOSED GROUND FLOOR

PROPOSED FIRST FLOOR

SITE PLAN

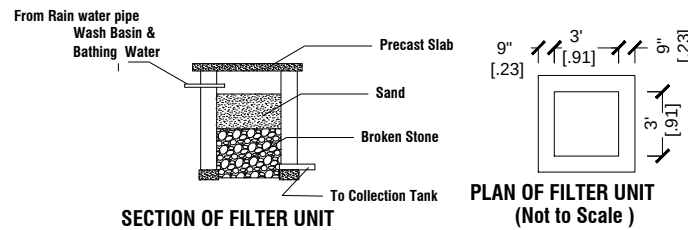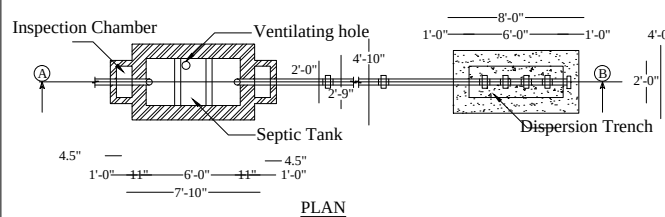

Approval Authority

R. Prakash
Applicant

Er. P PANDIDURAI DCE,RE.,
Registered Engineer
Shop No:2, Jeeva Nagar,
Kannampalayam, Sulur
Cell : +91 90928 32851.
Engineer / LBS