

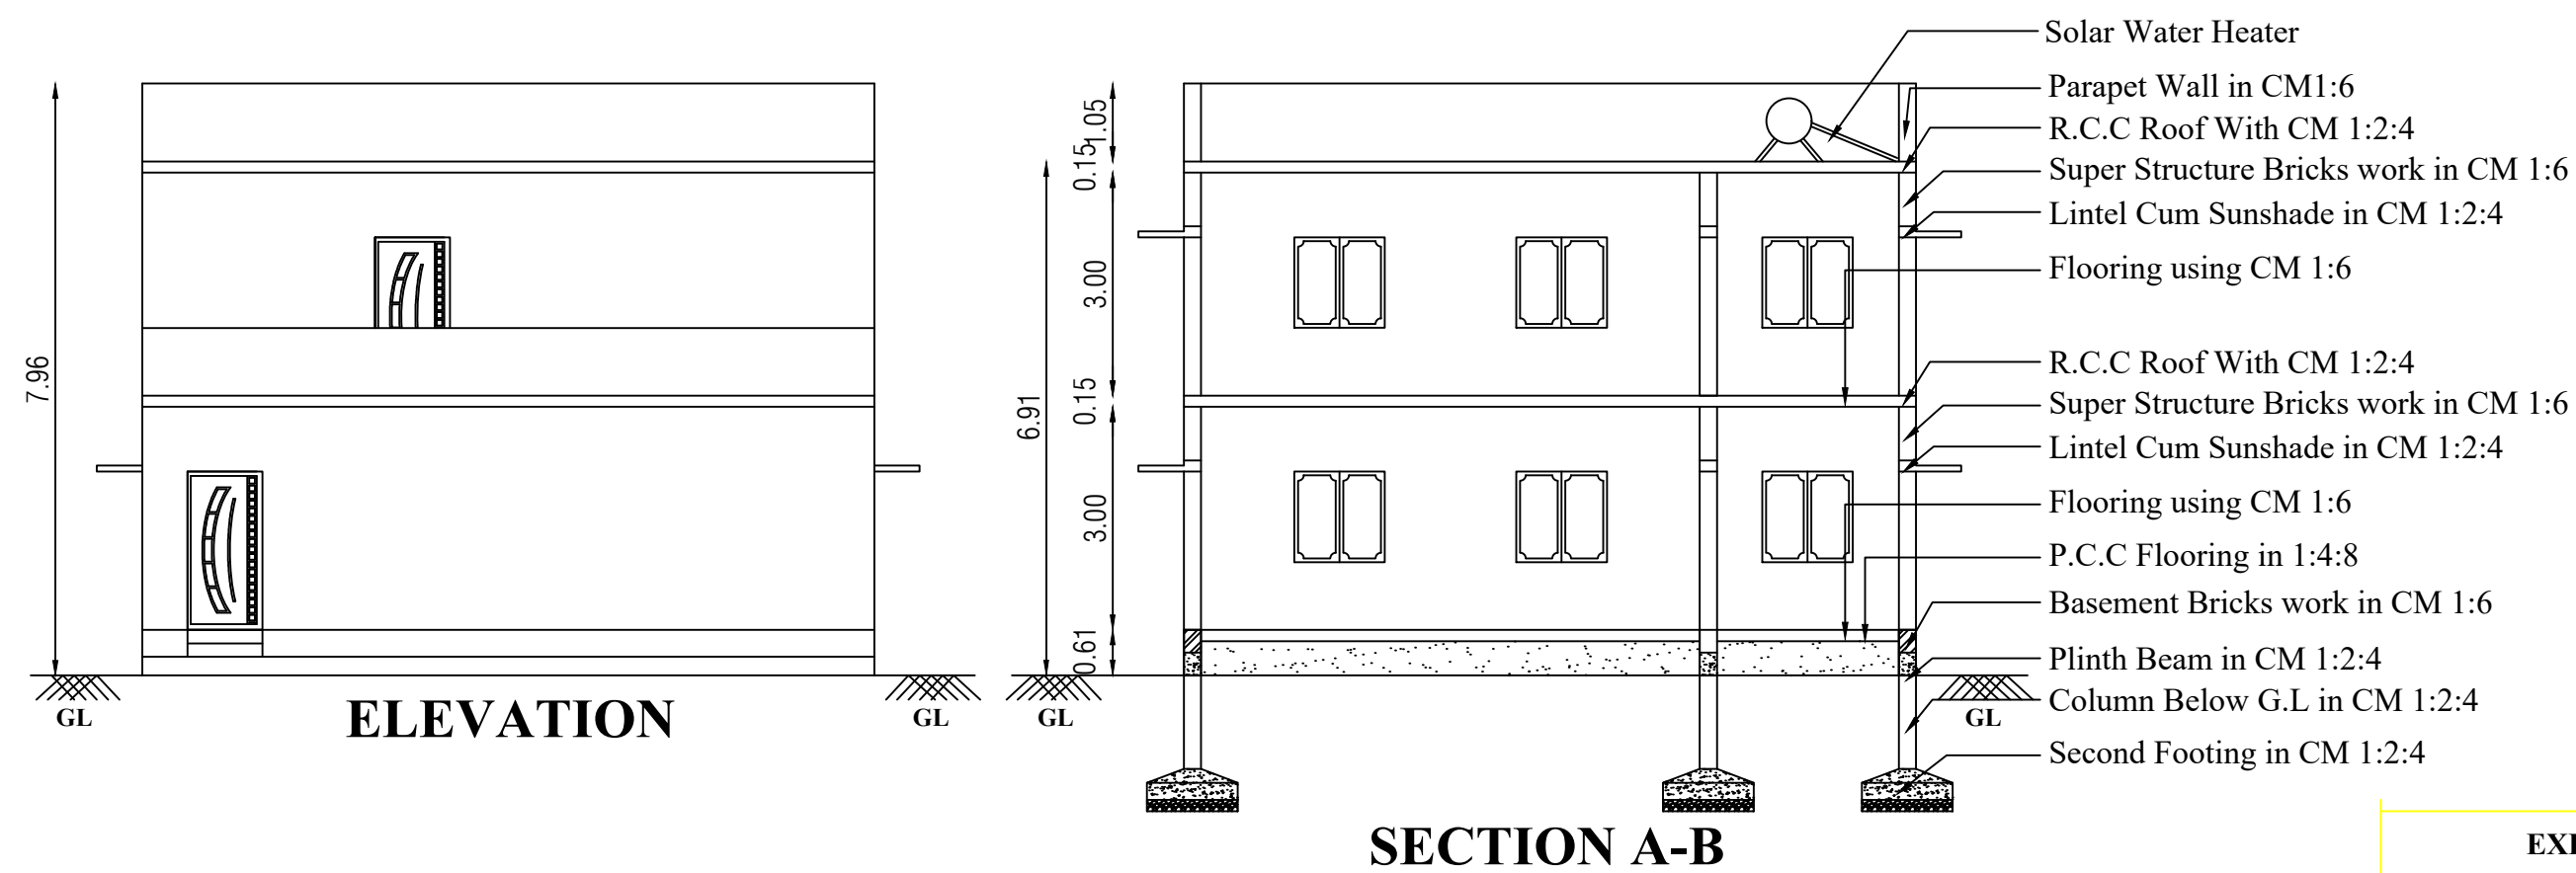


**PLAN SHOWING THE PROPOSED GROUND & FIRST FLOOR R.C.C ROOF COMMERCIAL - SHOP BUILDING IN
S.F NO: 605/3 (NEW) Natham, S.F NO : 485/2 (OLD) Natham, AT GOPAL PILLAI STREET, SULUR VILLAGE & TOWN
PANCHAYAT , SULUR TALUK, COIMBATORE DISTRICT.**

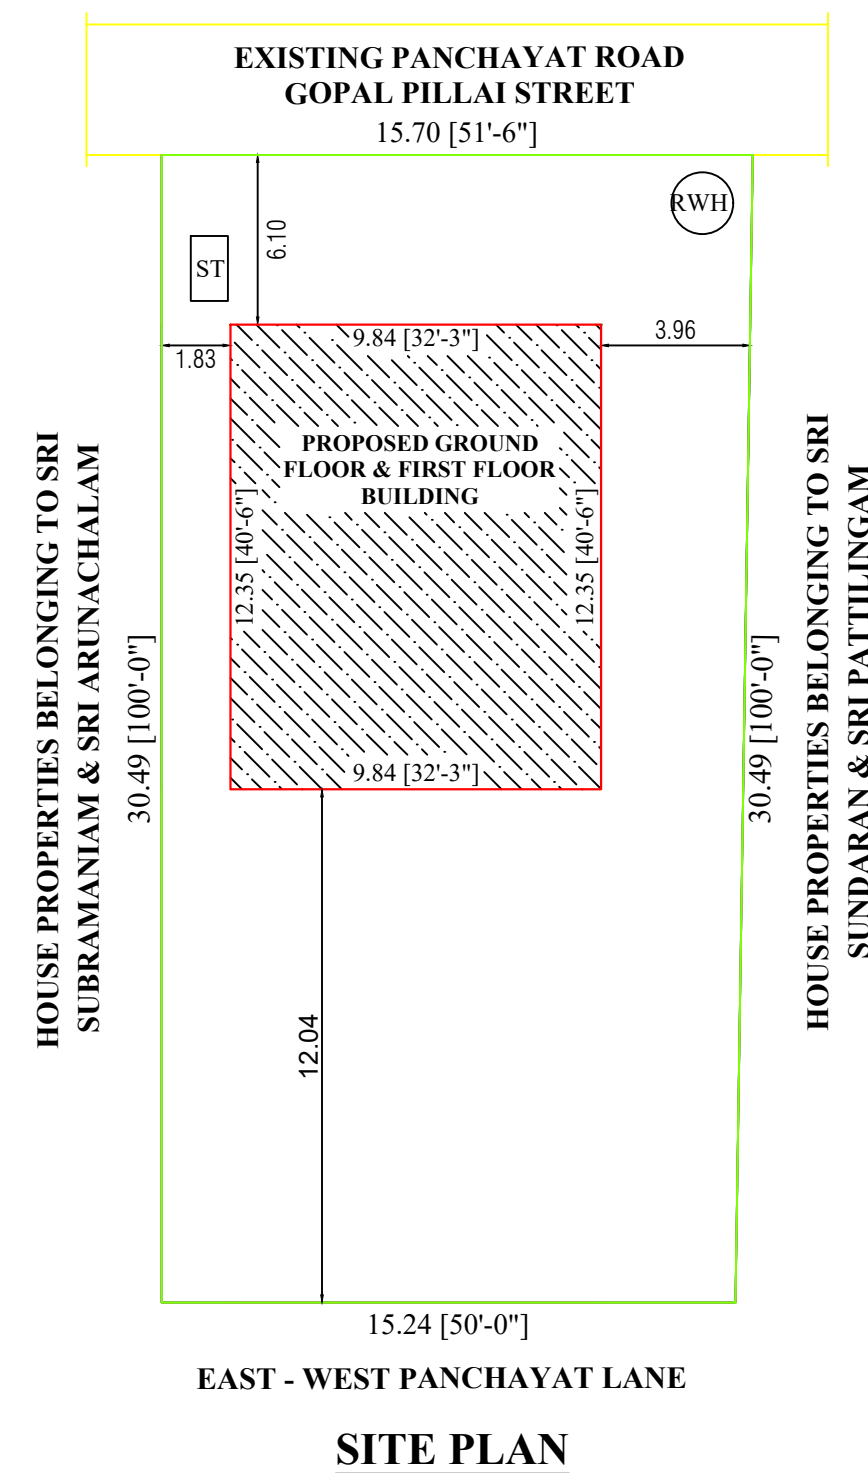

THE EXISTING TILED ROOF
BUILDING IS TO BE DEMOLISHED

EXISTING TAX
ASSESSMENT No - 8521 & 8522

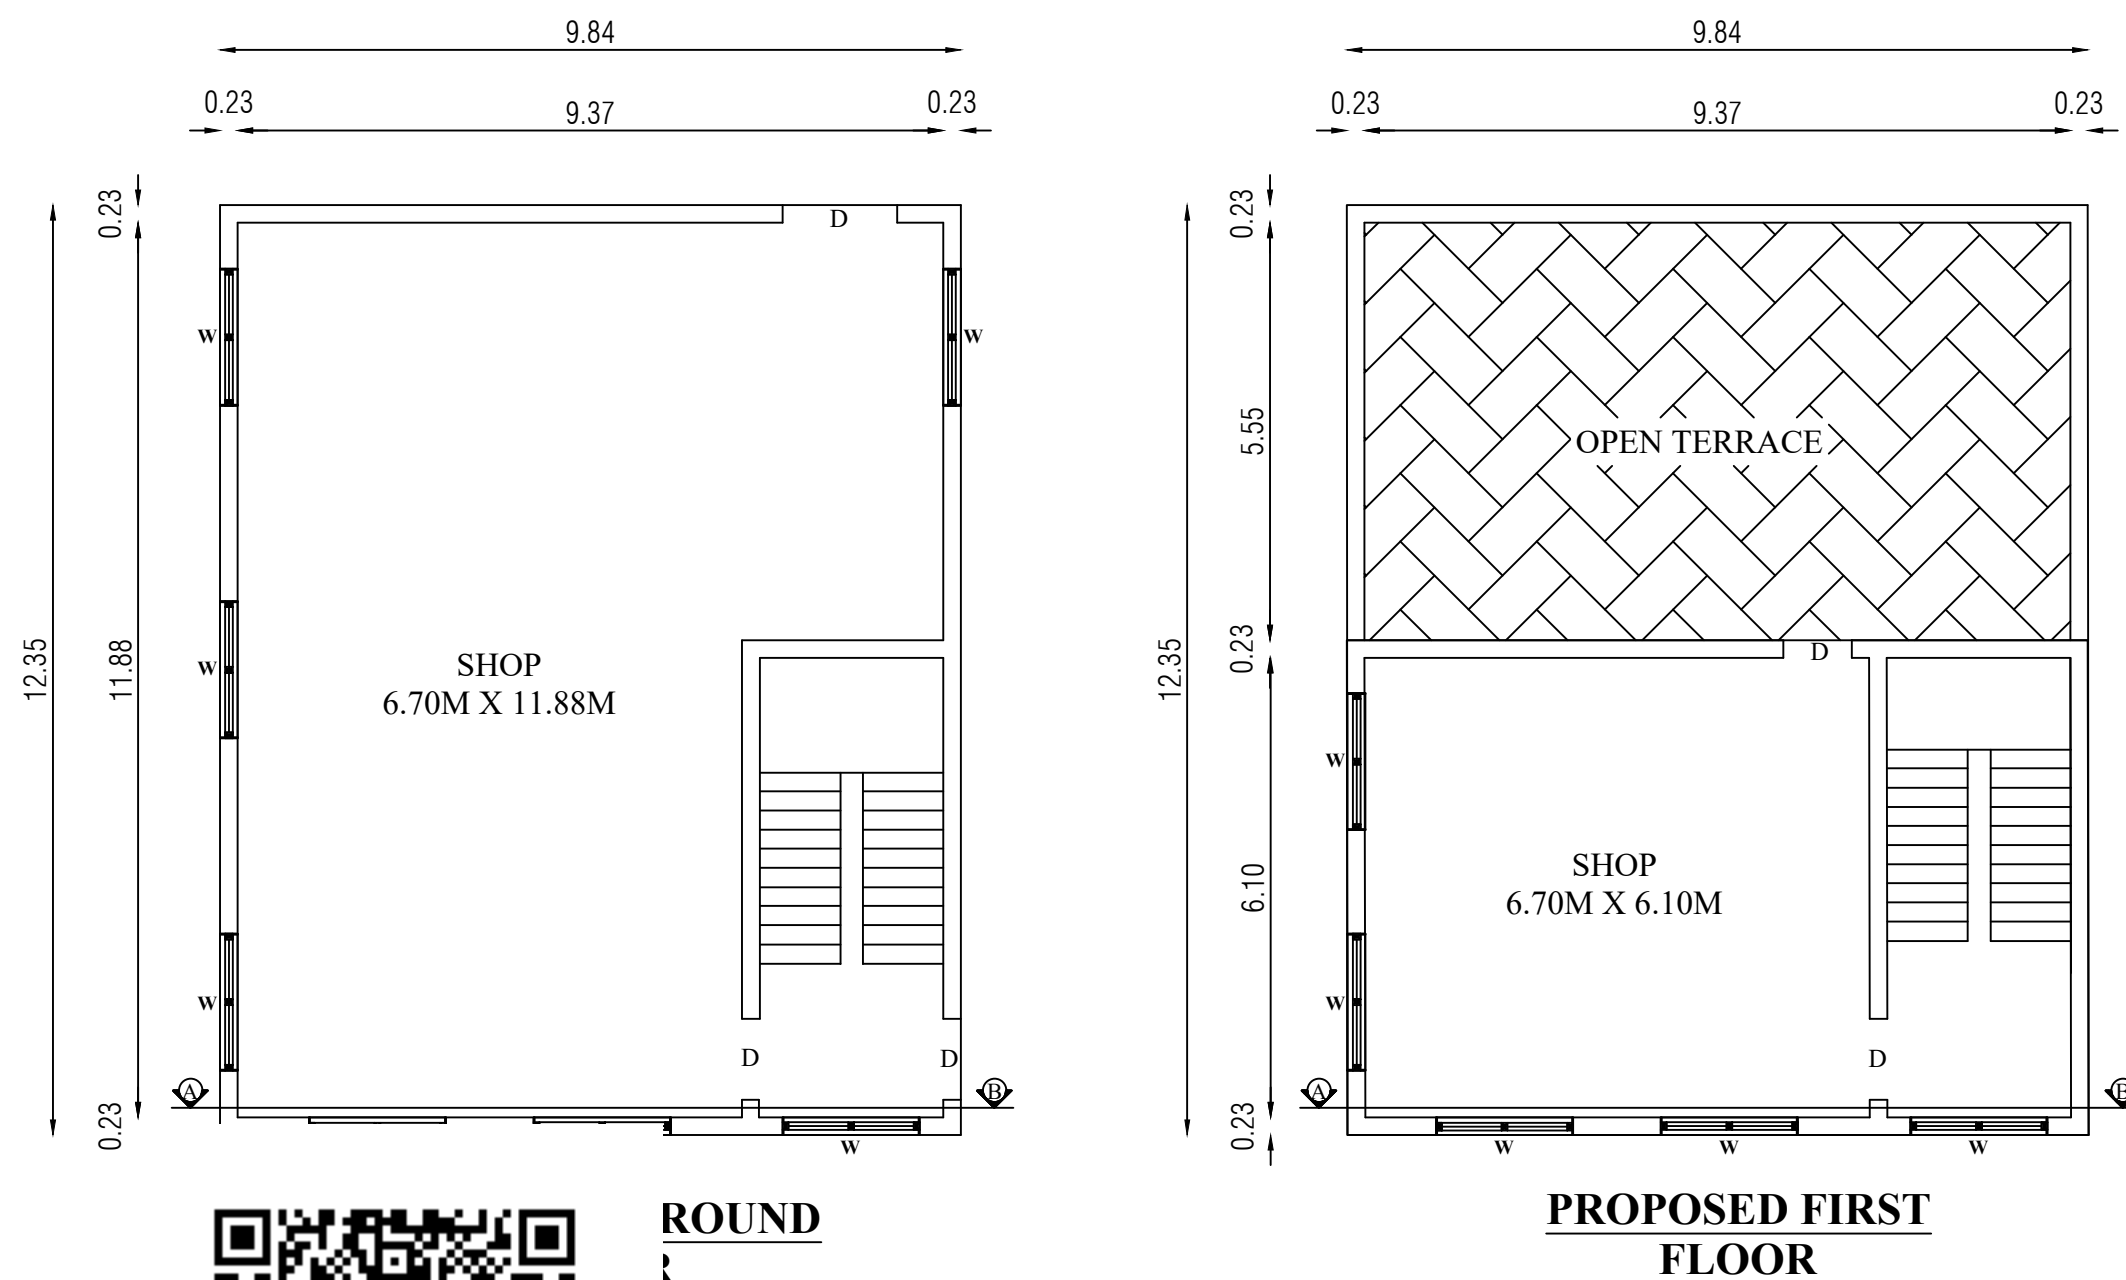

Scale:-
Site Plan 1"= 16'-0" (1:200)
Plan, Section & Elevation 1"= 8'-0" (1:100)

<u>JOINERY DETAILS</u>	<u>IN Feet</u>	<u>In Meter</u>
M.D - MAIN DOOR	5'-0" x 7'-0"	1.52x2.13
D - DOOR	3'-0" x 7'-0"	0.91x2.13
D1 - DOOR	2'-6" x 7'-0"	0.76x2.13
W - WINDOW	4'-0" x 4'-0"	1.21 x 1.21
V - VENTILATOR	2'-0" x 2'-0"	0.60 x0.60

○ SITE BOUNDARY
○ AREA OF PRO. BUILDING
○ EXISTING BUILDING
○ ROAD

N
 W E
 S

Office Use Only


K.C. DEVAANAND B.E.,
Licensed Building Surveyor
V Care U Engineers & Contractors
4, Kattur Mahaliamman Kovil Complex,
Kalangal Road, Sullur, Coimbatore - 641402
Ph.No - 9688102983
Engineer / LBS

Office Use Only

Applicant



ROUND

