
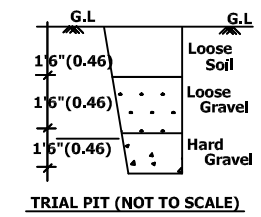
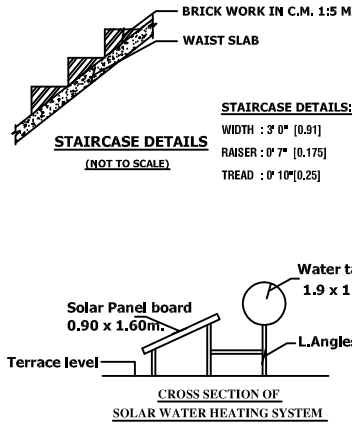
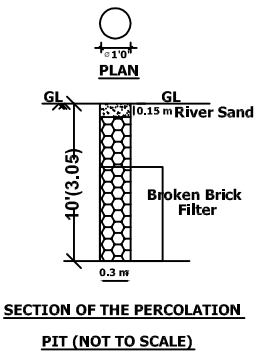
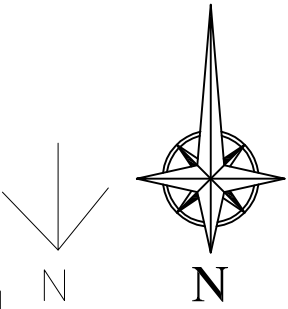
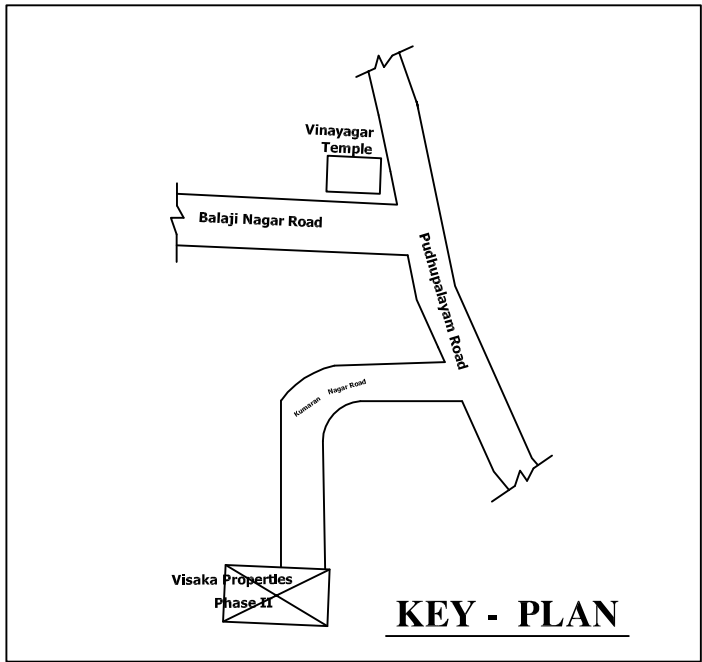


PLAN SHOWING THE PROPOSED GROUND AND FIRST FLOOR CONSTRUCTION OF R.C.C ROOF RESIDENTIAL BUILDING IN
S.F. No.: 155/1F7, SITE No.: 37 , LP/CLPA No.: 340/2023, "VISAKA PROPERTIES PHASE II"
AT NARASIMMANAICKENPALAYAM VILLAGE AND TOWN PANACHAYAT, COIMBATORE NORTH TALUK AND DISTRICT.

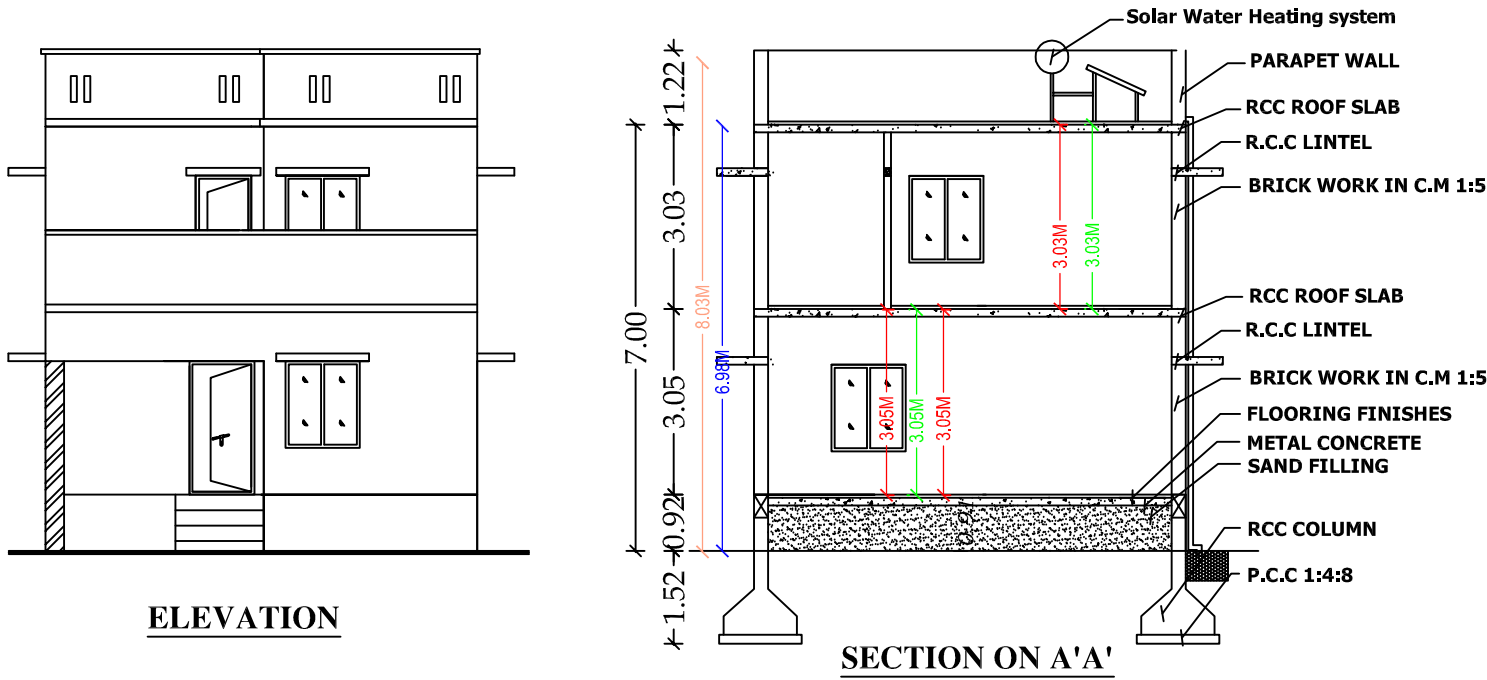

COLOUR INDEX



- SITE BOUNDARY
- PROPOSED BUILDING
- EXISTING ROAD

Plan Prepared by:
Er.S.RAJADURAI, D.C.R.E., B.Tech.,
(LPA - Registered Engineer)
Cell : 98943 39206

AREA DETAILS	IN SFT	IN SQ. M
AREA OF THE SITE	1500.00	139.35
AREA OF THE GROUND FLOOR	909.00	84.45
AREA OF THE FIRST FLOOR	837.00	77.76
AREA OF THE OPEN SPACE	591.00	54.90

HORIZONTAL DISTANCE FROM HT.LINE IF ANY - NIL.		
PERCOLATION PIT @ 10' c/c	Plan, Section & Elevation	Site Plan
ALL METRIC DIMENSION ARE IN "m"	SCALE	1" = 8' 0"

JOINERY DETAILS			
Sym.	DESCRIPTION	IN FEET	IN METER
MD	DOOR	3' 6" X 7' 0"	1.07 X 2.13
D/O	DOOR/ OPEN	3' 0" X 7' 0"	1.00 X 2.13
D1	DOOR	2' 6" X 7' 0"	0.76 X 2.13
W	WINDOW	4' 0" X 4' 6"	1.22 X 1.37
V	VENTILATOR	3' 0" X 2' 0"	0.91 X 0.61

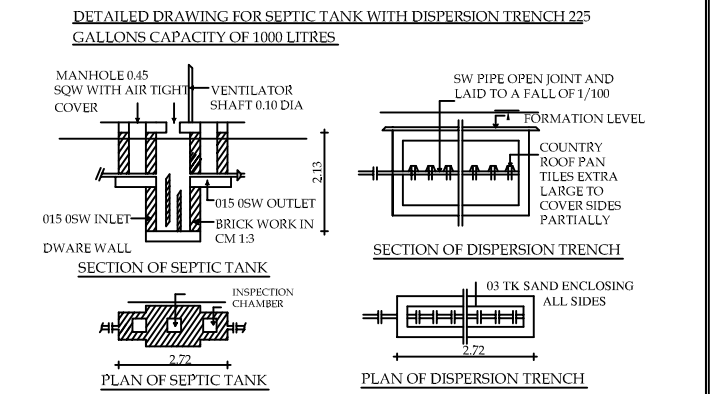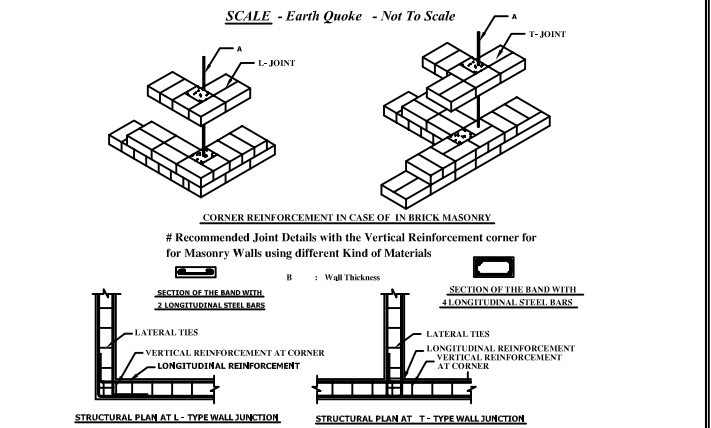

Manjula Ravi
R. MANJULA
Applicant

S.R.A.
Er. S. RAJADURAI, D.C.R.E.,
(Registered Engineer)
CREATIVE ARCHITECT
4/10, Abi Complex, Near Bus Stop
Narasimmanaickenpalayam, Coimbatore-641 031
Cell : 98943 39206 Off : 80129 36402
Coimbatore LPA / RE / Gr-III / 002 / 2022
Registered Engineer

