
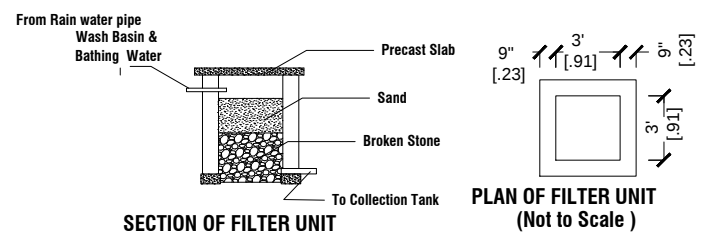
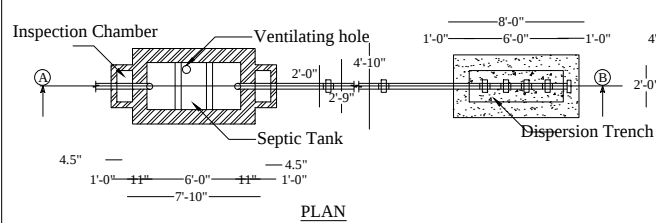
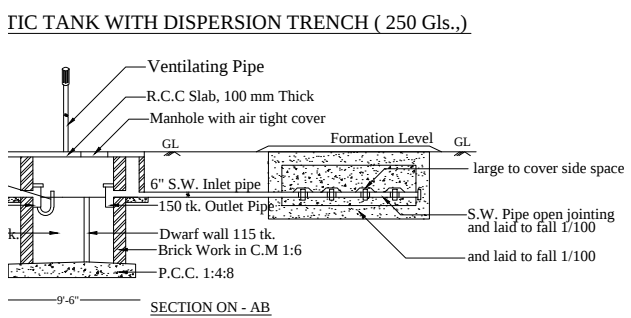
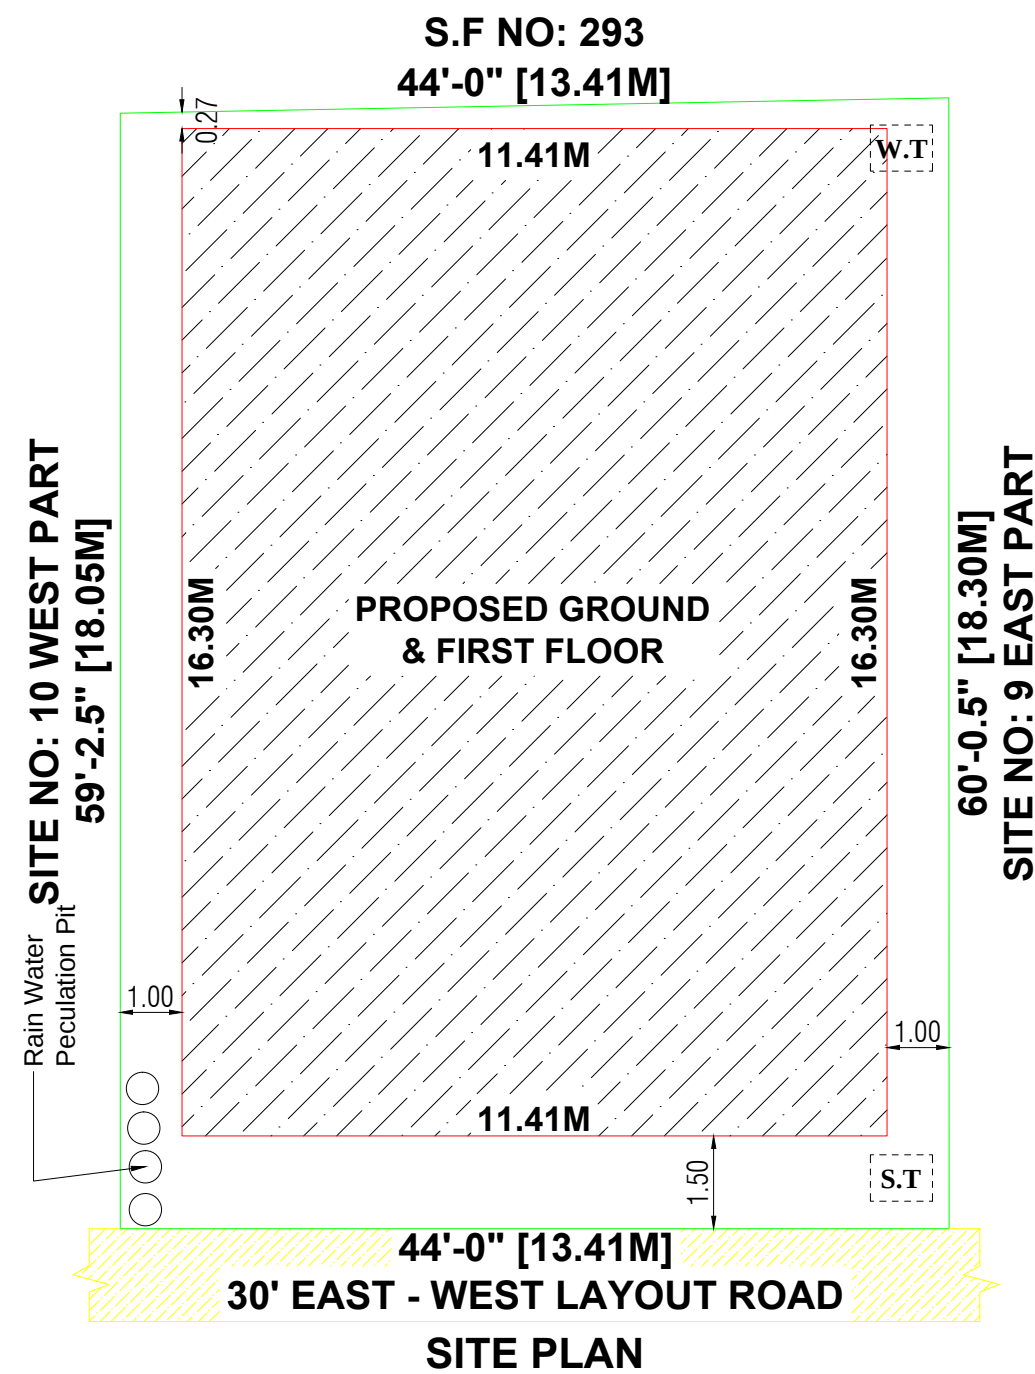
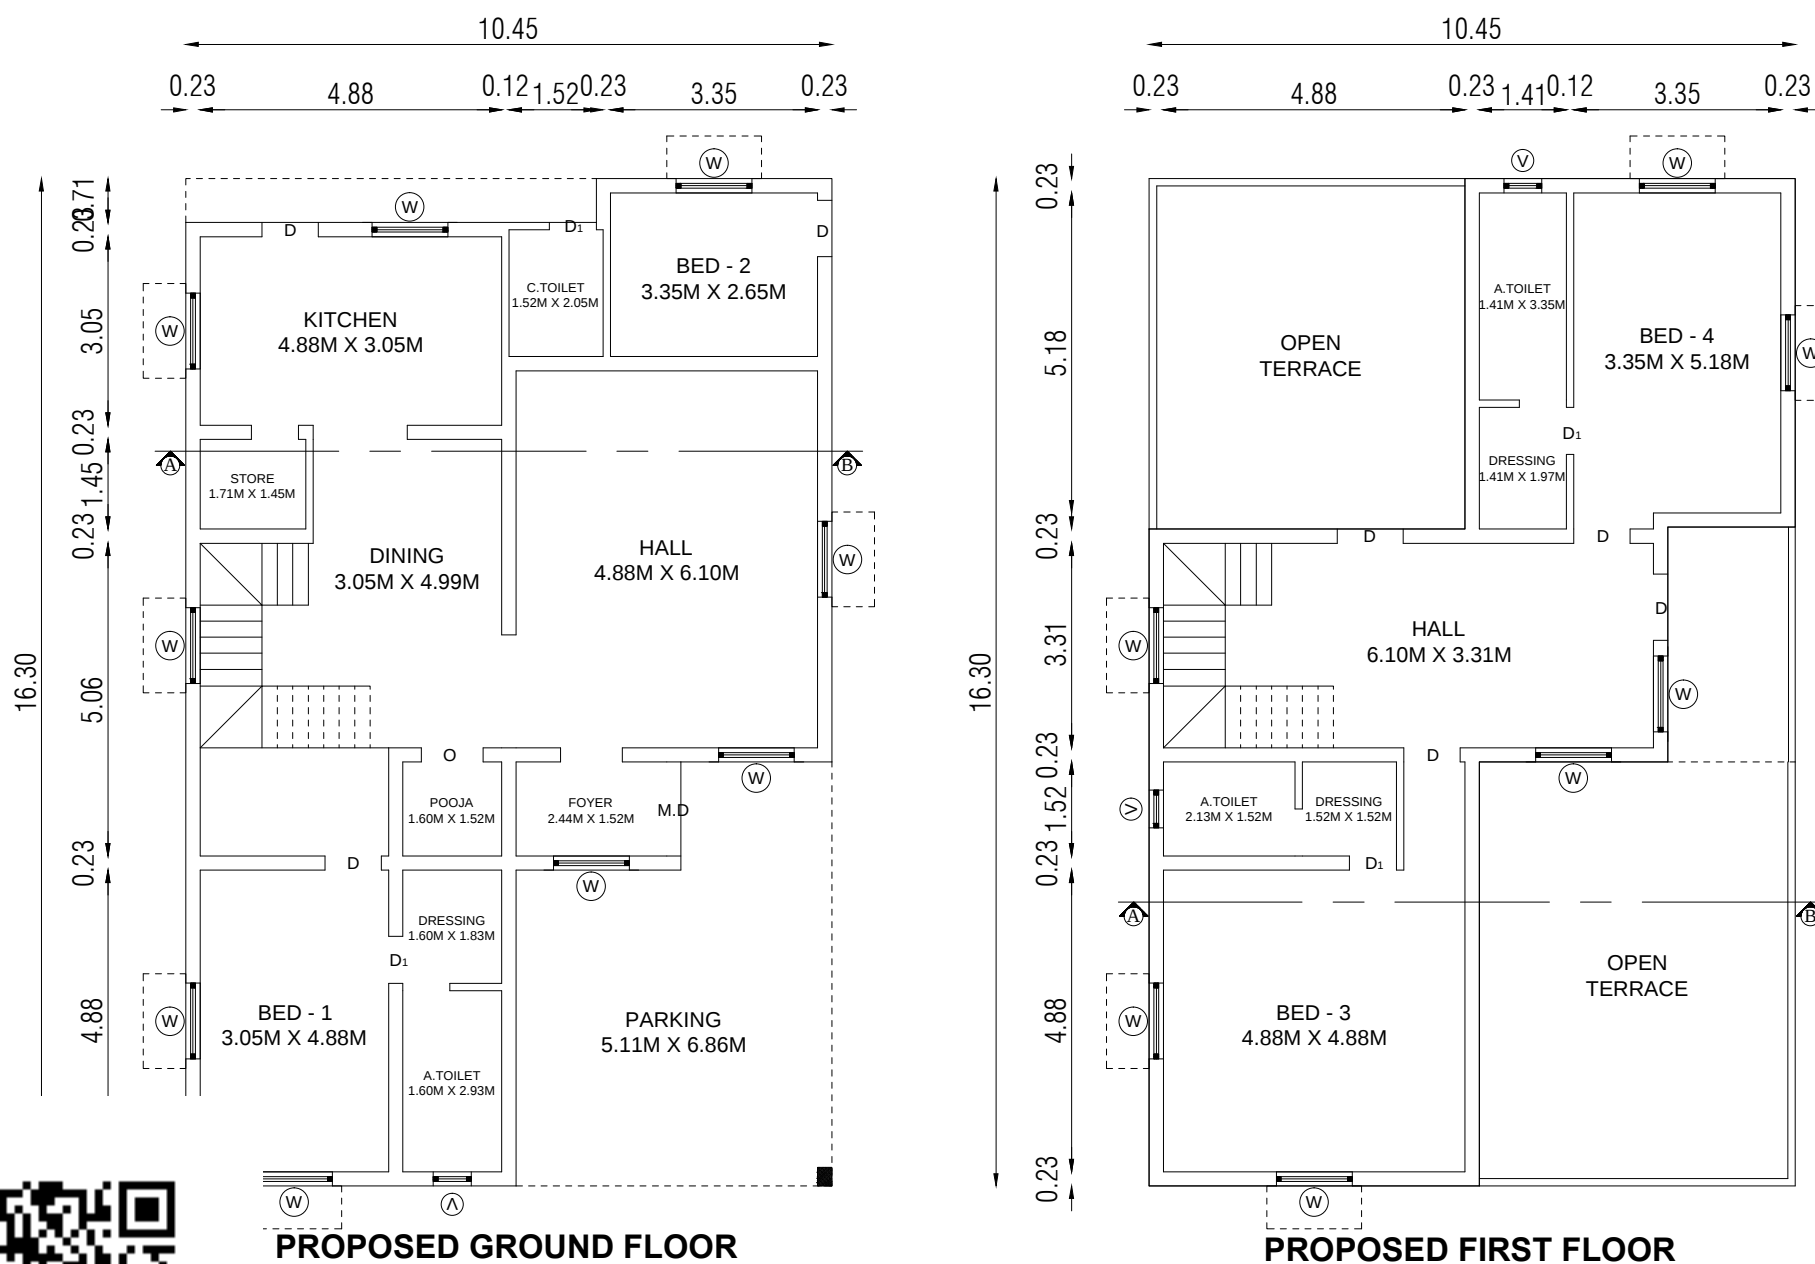


PLAN SHOWING THE PROPOSED GROUND & FIRST FLOOR R.C.C ROOF RESIDENTIAL BUILDING IN S.F NO: 292/2A1, SITE NO: 9 WEST PART, 10 EAST PART, AT KANNAMPALAYAM VILLAGE & TOWN PANCHAYAT, SULUR TALUK, COIMBATORE DISTRICT.

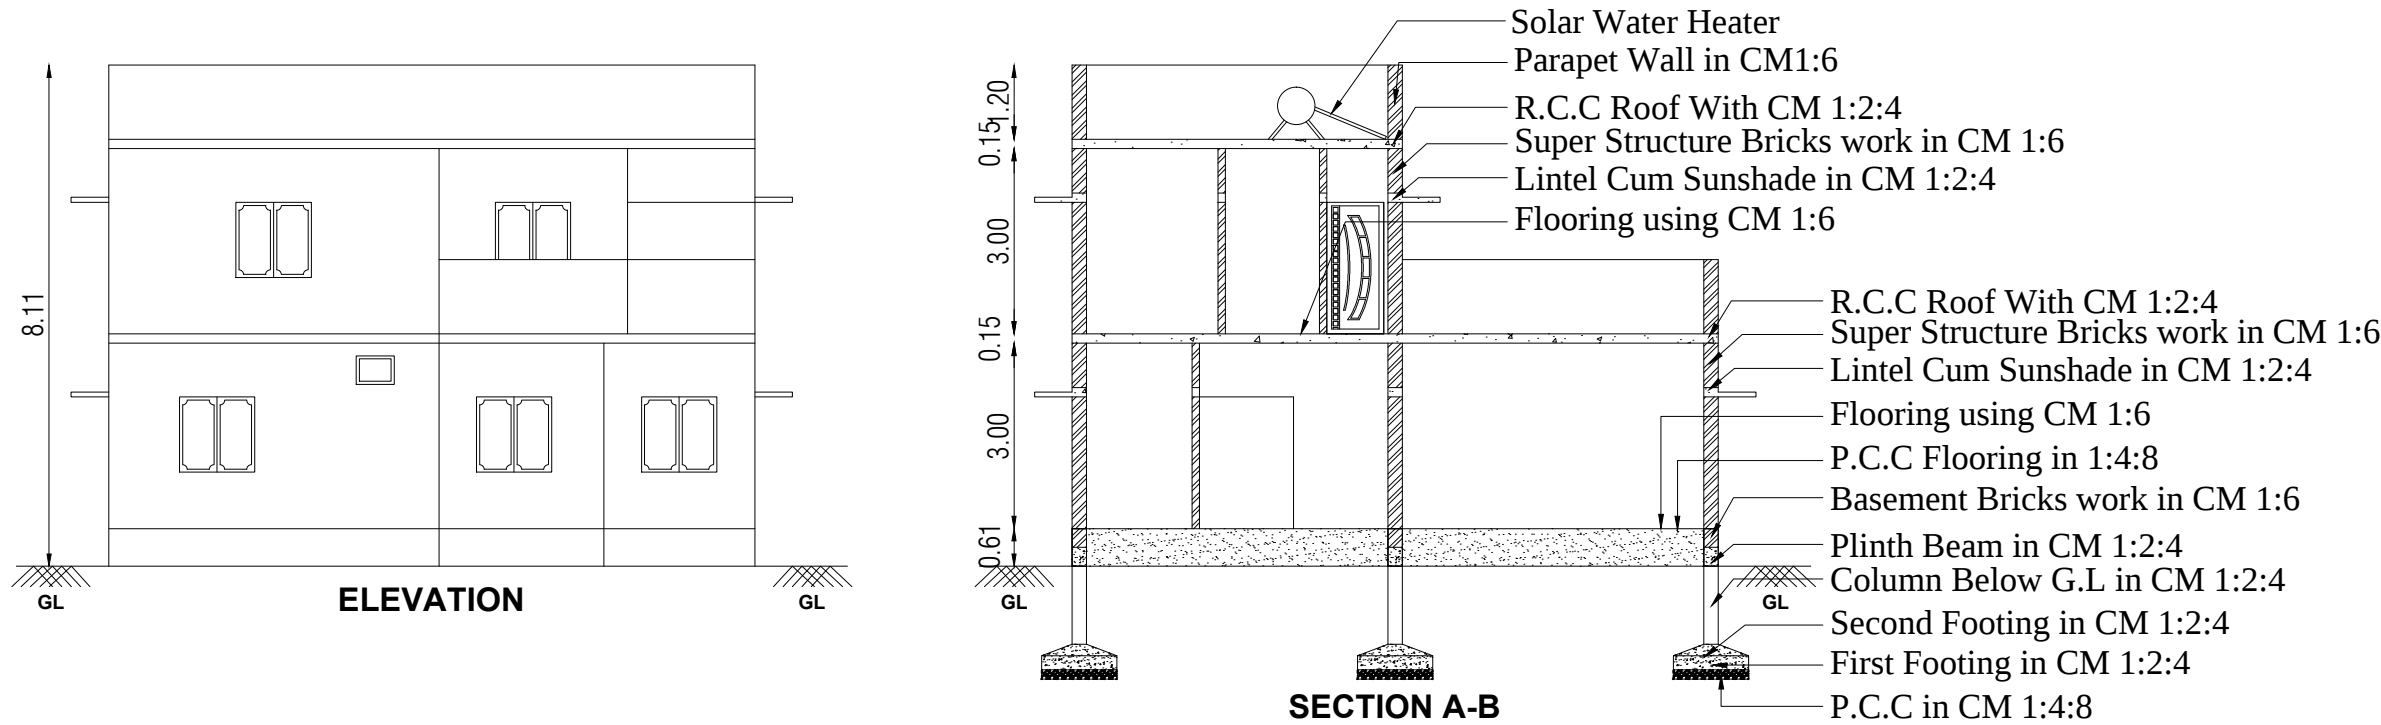

N. Ganesan
Applicant

Er. P PANDIDURAI DCE,RE.,
Registered Engineer
Shop No:2, Jeeva Nagar,
Kannampalayam, Sulur
Cell : +91 90928 32851.
Engineer / LBS

AREA DETAILS	SQ.M	SQ.FT
AREA OF THE SITE	243.78	2624.00
AREA OF PROPOSED G.FLOOR	170.33	1833.43
AREA OF PROPOSED F.FLOOR	106.31	1144.32
AREA OF THE OPEN SPACE	73.45	790.57

Scale:- Site Plan 1"= 16'-0" (1:200) Plan, Section & Elevation 1" = 8'-0" (1:100)		
JOINERY DETAILS	IN Feet	In Meter
M.D - MAIN DOOR	5'-0" x 7'-0"	1.52x2.13
D - DOOR	3'-0" x 7'-0"	0.91x2.13
D1 - DOOR	2'-6" x 7'-0"	0.76x2.13
W - WINDOW	4'-0" x 4'-0"	1.21 x 1.21
V - VENTILATOR	2'-0" x 2'-0"	0.60 x0.60

○ SITE BOUNDARY

○ AREA OF PRO.BUILDING

○ EXISTING BUILDING

○ ROAD