

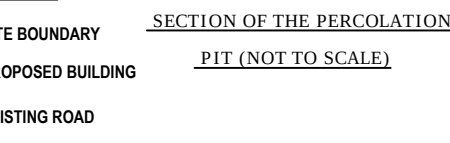
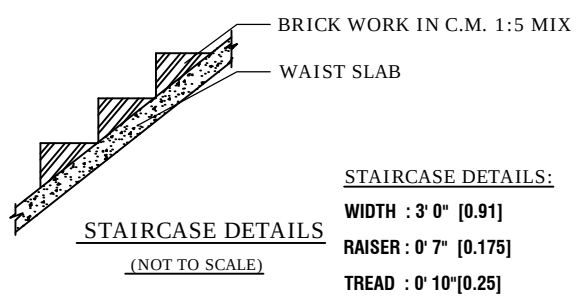
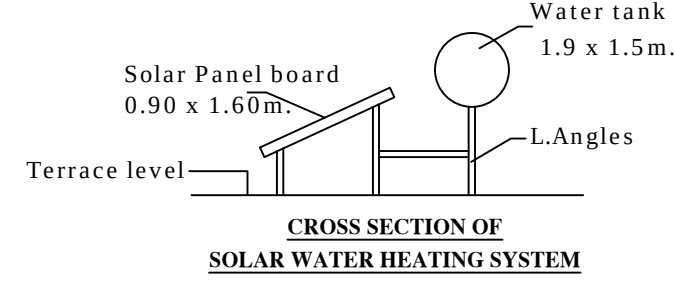
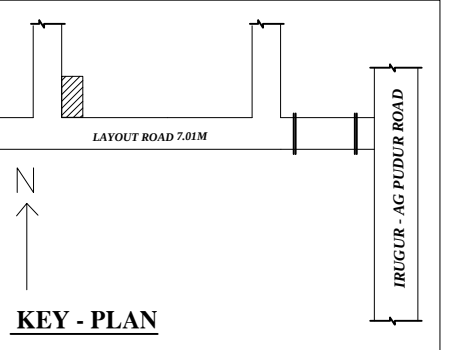
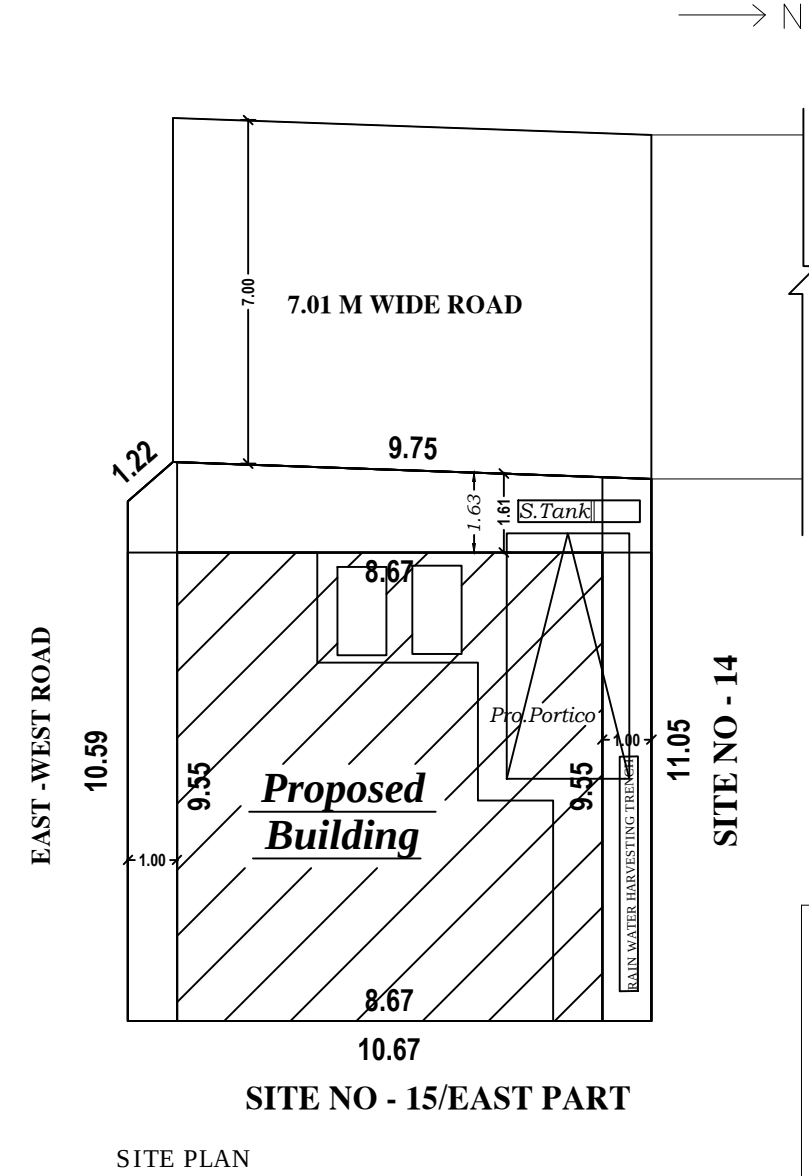
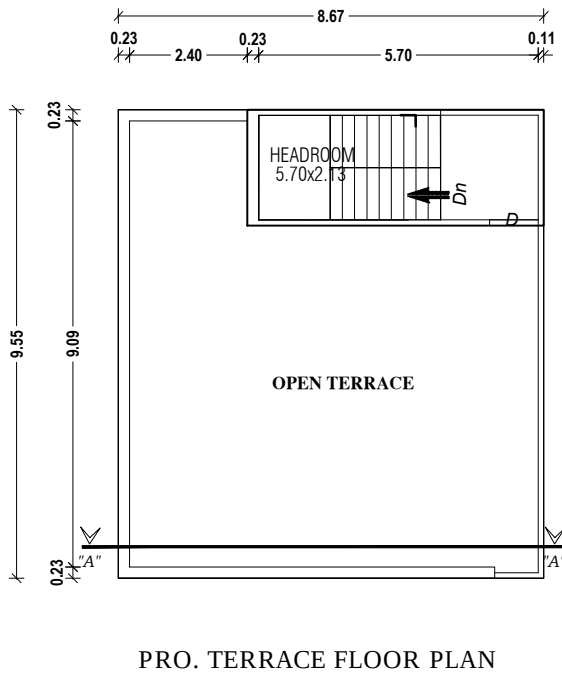
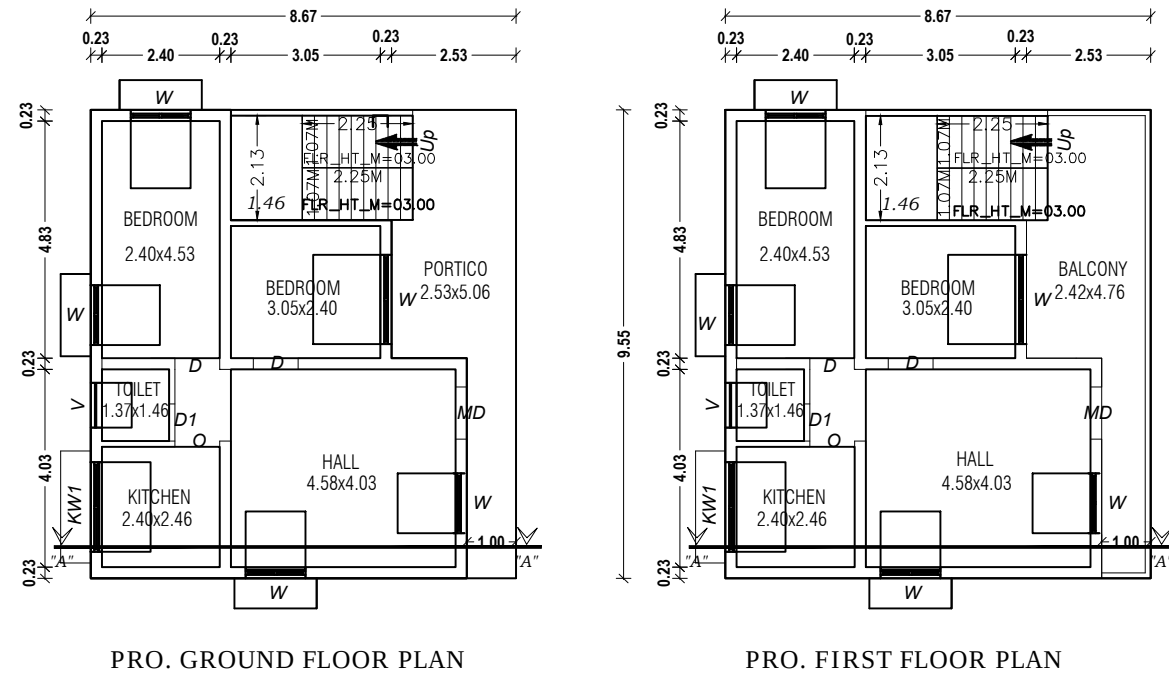


Site and Detailed Plan Showing the Proposed Construction of RCC Roof Ground and First Floor Residential Building in Site No - 15/West Part , S. F. No - 302/3C1, Lakshmi Nagar , Irugur Town Panchayat, Suler Taluk , Coimbatore Corporation.

Site Regularaisation no - 885/2023/E Dated 02.08.2023.

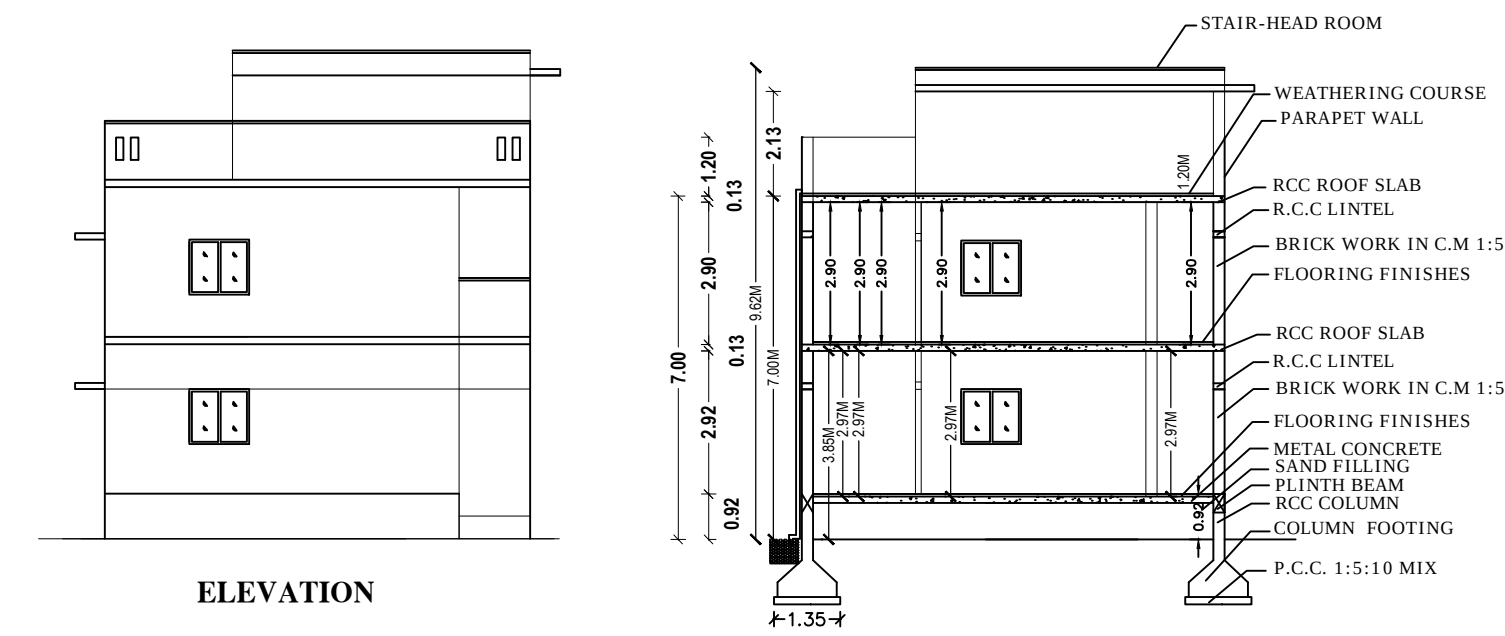


Plan Prepared by:
Er. K. JAMUNA., BE.,
(Registered Engineer)
Cell : 99941 52599

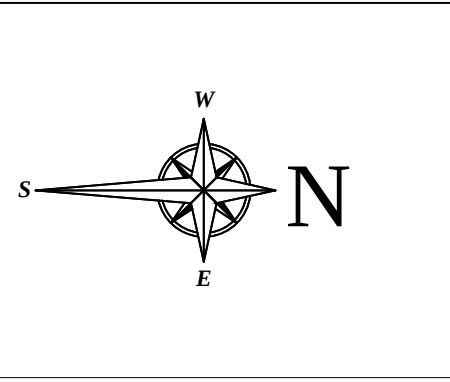

AREA DETAILS	IN SFT	IN SQ. M.
AREA OF THE SITE	1294.75	120.29
AREA OF THE GROUND FLOOR	890.94	82.77
AREA OF THE FIRST FLOOR	890.94	82.77
AREA OF THE STAIR-HEAD ROOM	153.60	14.27
AREA OF THE OPEN SPACE	403.81	37.51

HORIZONTAL DISTANCE FROM HT.LINE IF ANY - NIL.		
PERCOLATION PIT @ 10' c/c	Plan, Section & Elevation	Site Plan
ALL METREIC DIMENSION ARE IN "m"	SCALE 1" = 8' 0"	1" = 8' 0"

JOINERY DETAILS			
Sym.	DESCRIPTION	IN FEET	IN METER
MD	DOOR	3' 6" X 7' 0"	1.07 X 2.13
D/O	DOOR/ OPEN	3' 3" X 7' 0"	1.00 X 2.13
D1	DOOR	2' 6" X 7' 0"	0.76 X 2.13
W	WINDOW	4' 0" X 4' 6"	1.22 X 1.37
W1	WINDOW	6' 0" X 4' 6"	1.83 X 1.37
W2	WINDOW	3' 0" X 4' 6"	0.91 X 1.37
KW1	KITCHEN WINDOW	4' 0" X 3' 6"	1.22 X 1.07
V	VENTILATOR	3' 0" X 2' 0"	0.91 X 0.61

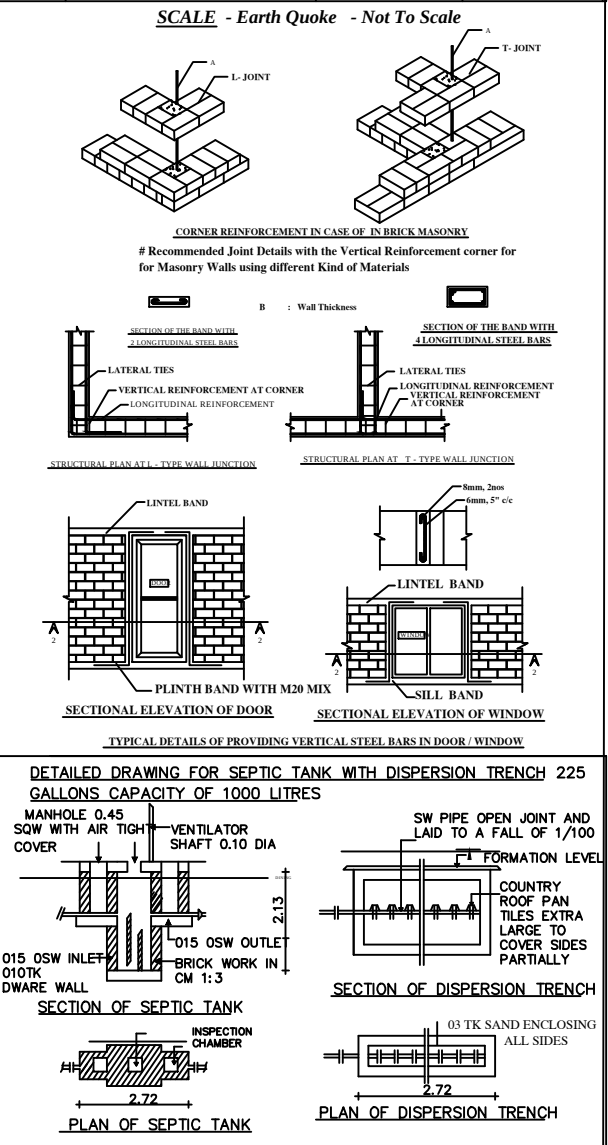

B.PRAVINKUMAR
Applicant

Er.K.JAMUNA, B.E.(Registered Engineer)
PRAJA CONSTRUCTIONSS
8/8A, KALLU RAMASAMY THEVAR STREET,
IRUGUR, COIMBATORE - 641103.
Coimbatore Corporation Gr - I - 60 / 2024 - 2029
PH: 99941 52599, 90420 85405
Registered Engineer

