

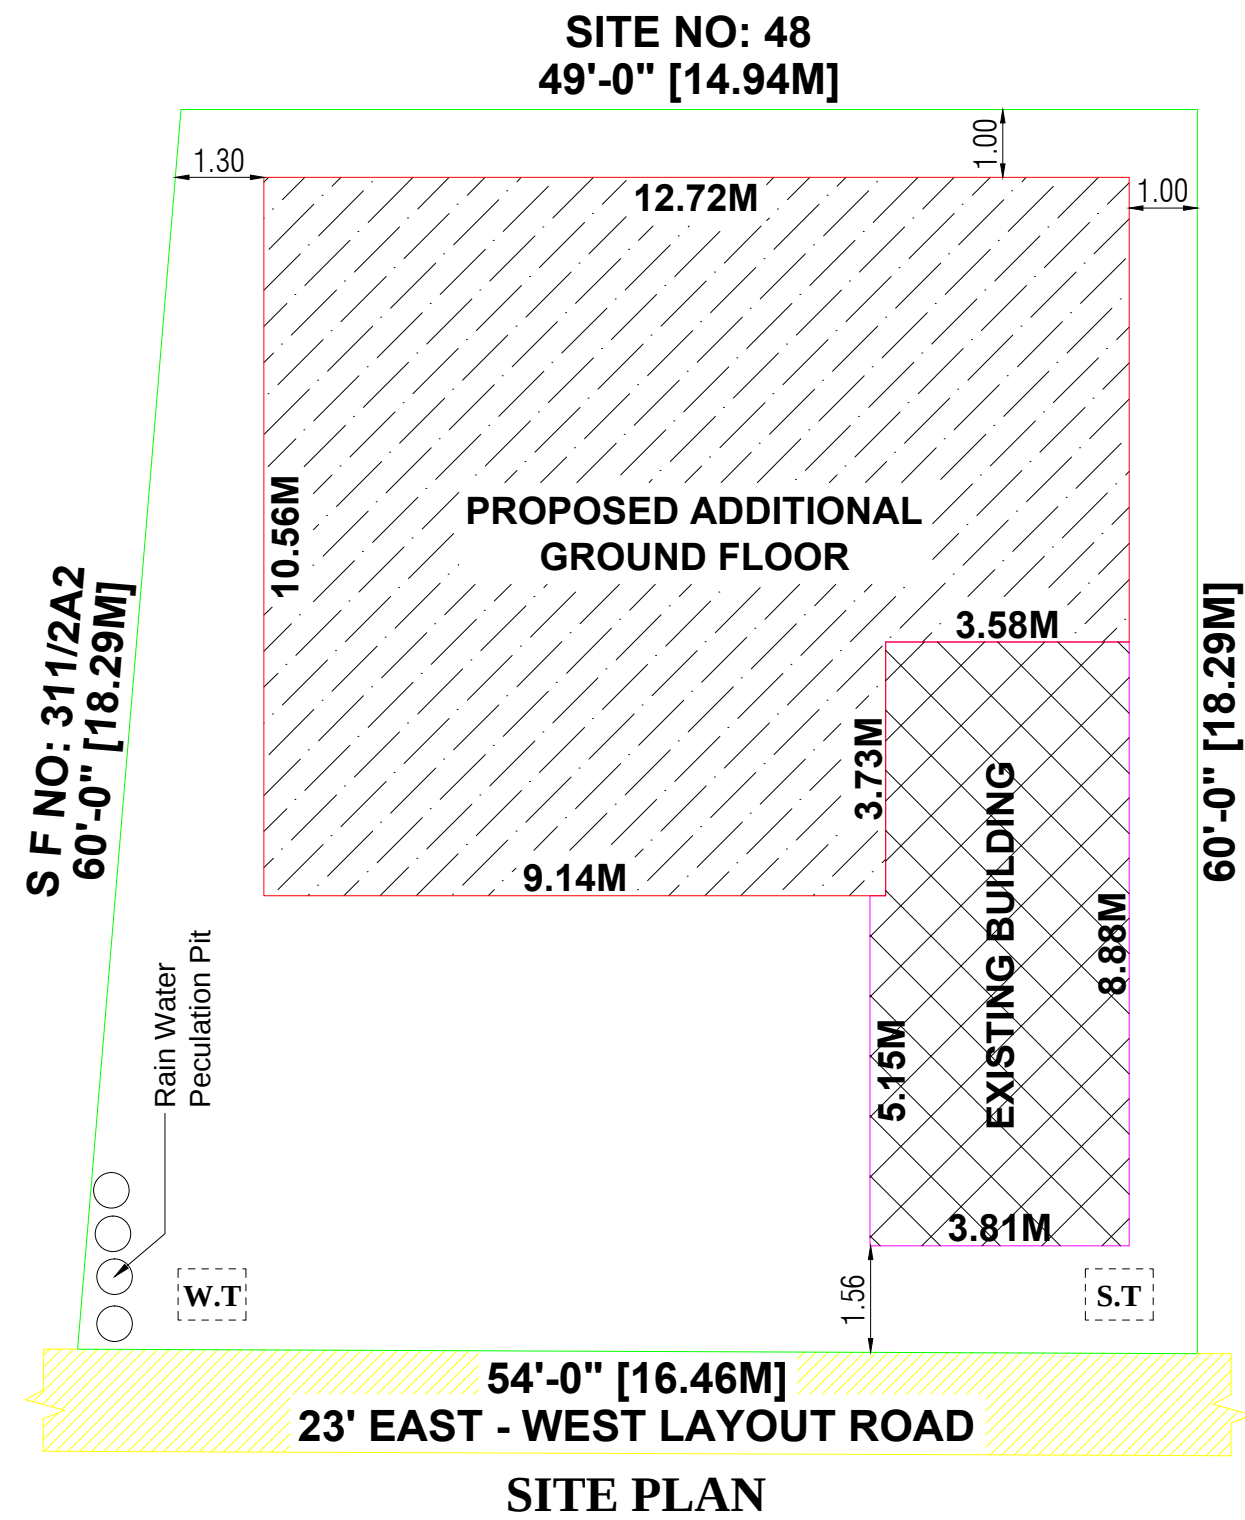
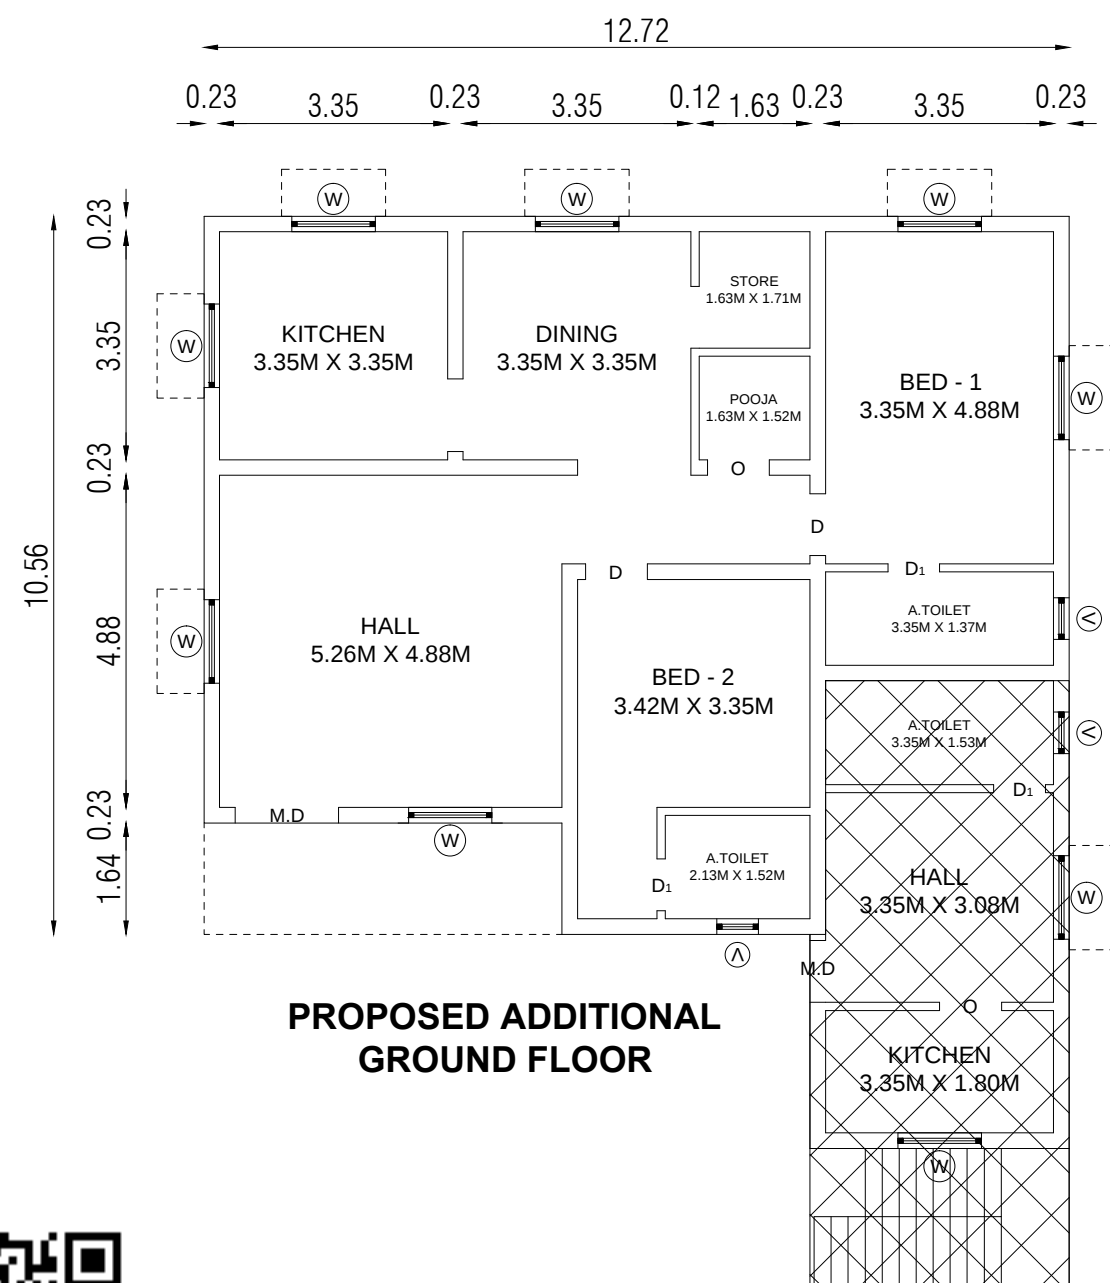
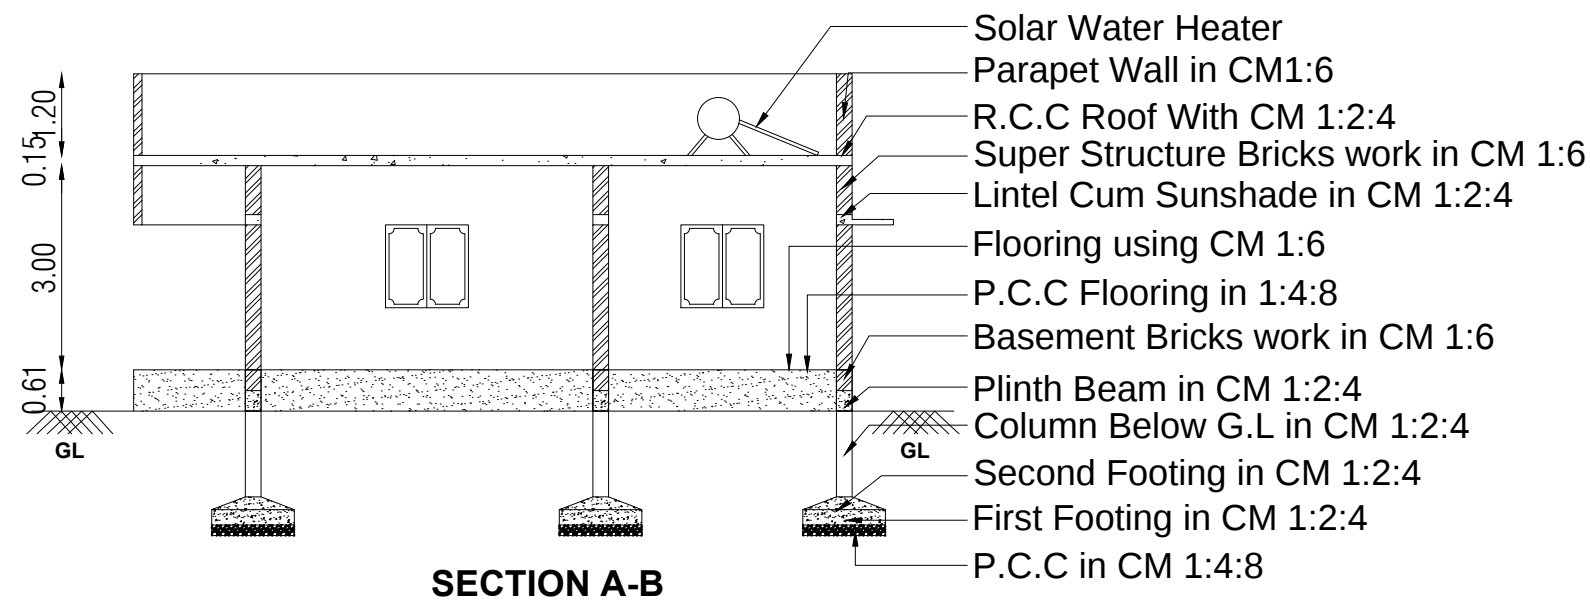
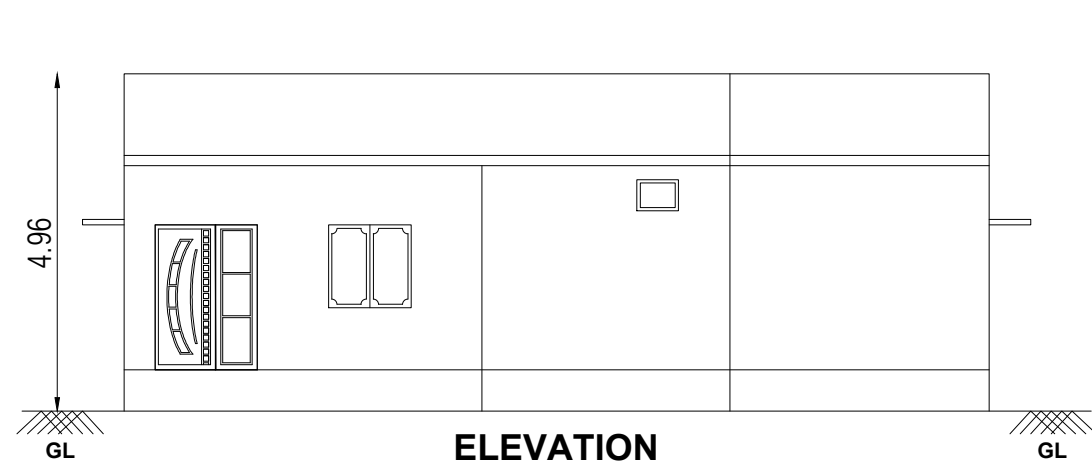
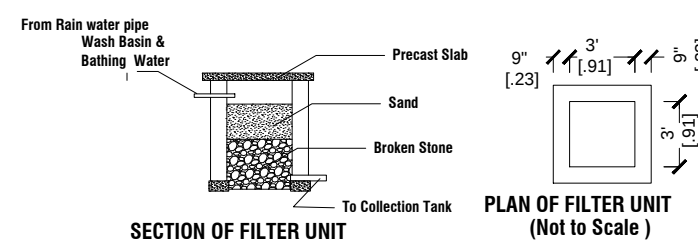


PLAN SHOWING THE PROPOSED ADDITIONAL GROUND FLOOR R.C.C ROOF RESIDENTIAL BUILDING IN
S.F NO: 311/1A, SITE NO: 47, AT KANNAMPALAYAM VILLAGE & TOWN PANCHAYAT, SULUR TALUK,
COIMBATORE DISTRICT.

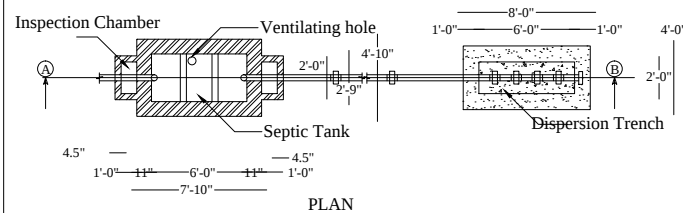

TANK WITH DISPERSION TRENCH (250 Gls.)

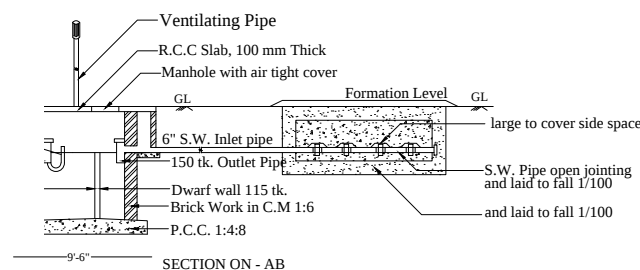

S Chinnasamy
Applicant

Er. P PANDIDURAI DCE,RE.,
Registered Engineer
Shop No:2, Jeeva Nagar,
Kannampalayam, Sulur
Cell : +91 90928 32851.
Engineer / LBS

AREA DETAILS	SQ.M	SQ.FT
AREA OF THE SITE	287.07	3090.00
AREA OF PRO. ADDI. G.FLOOR	120.97	1302.12
AREA OF EXISTING G.FLOOR	32.96	354.78
AREA OF THE OPEN SPACE	133.14	1433.10

Scale:- Site Plan 1"= 16'-0" (1:200) Plan, Section & Elevation 1" = 8'-0" (1:100)		
JOINERY DETAILS	IN Feet	In Meter
M.D - MAIN DOOR	5'-0" x 7'-0"	1.52x2.13
D - DOOR	3'-0" x 7'-0"	0.91x2.13
D1 - DOOR	2'-6" x 7'-0"	0.76x2.13
W - WINDOW	4'-0" x 4'-0"	1.21 x 1.21
V - VENTILATOR	2'-0" x 2'-0"	0.60 x0.60

SITE BOUNDARY

AREA OF PRO.BUILDING

EXISTING BUILDING

ROAD

S

E

N

W