
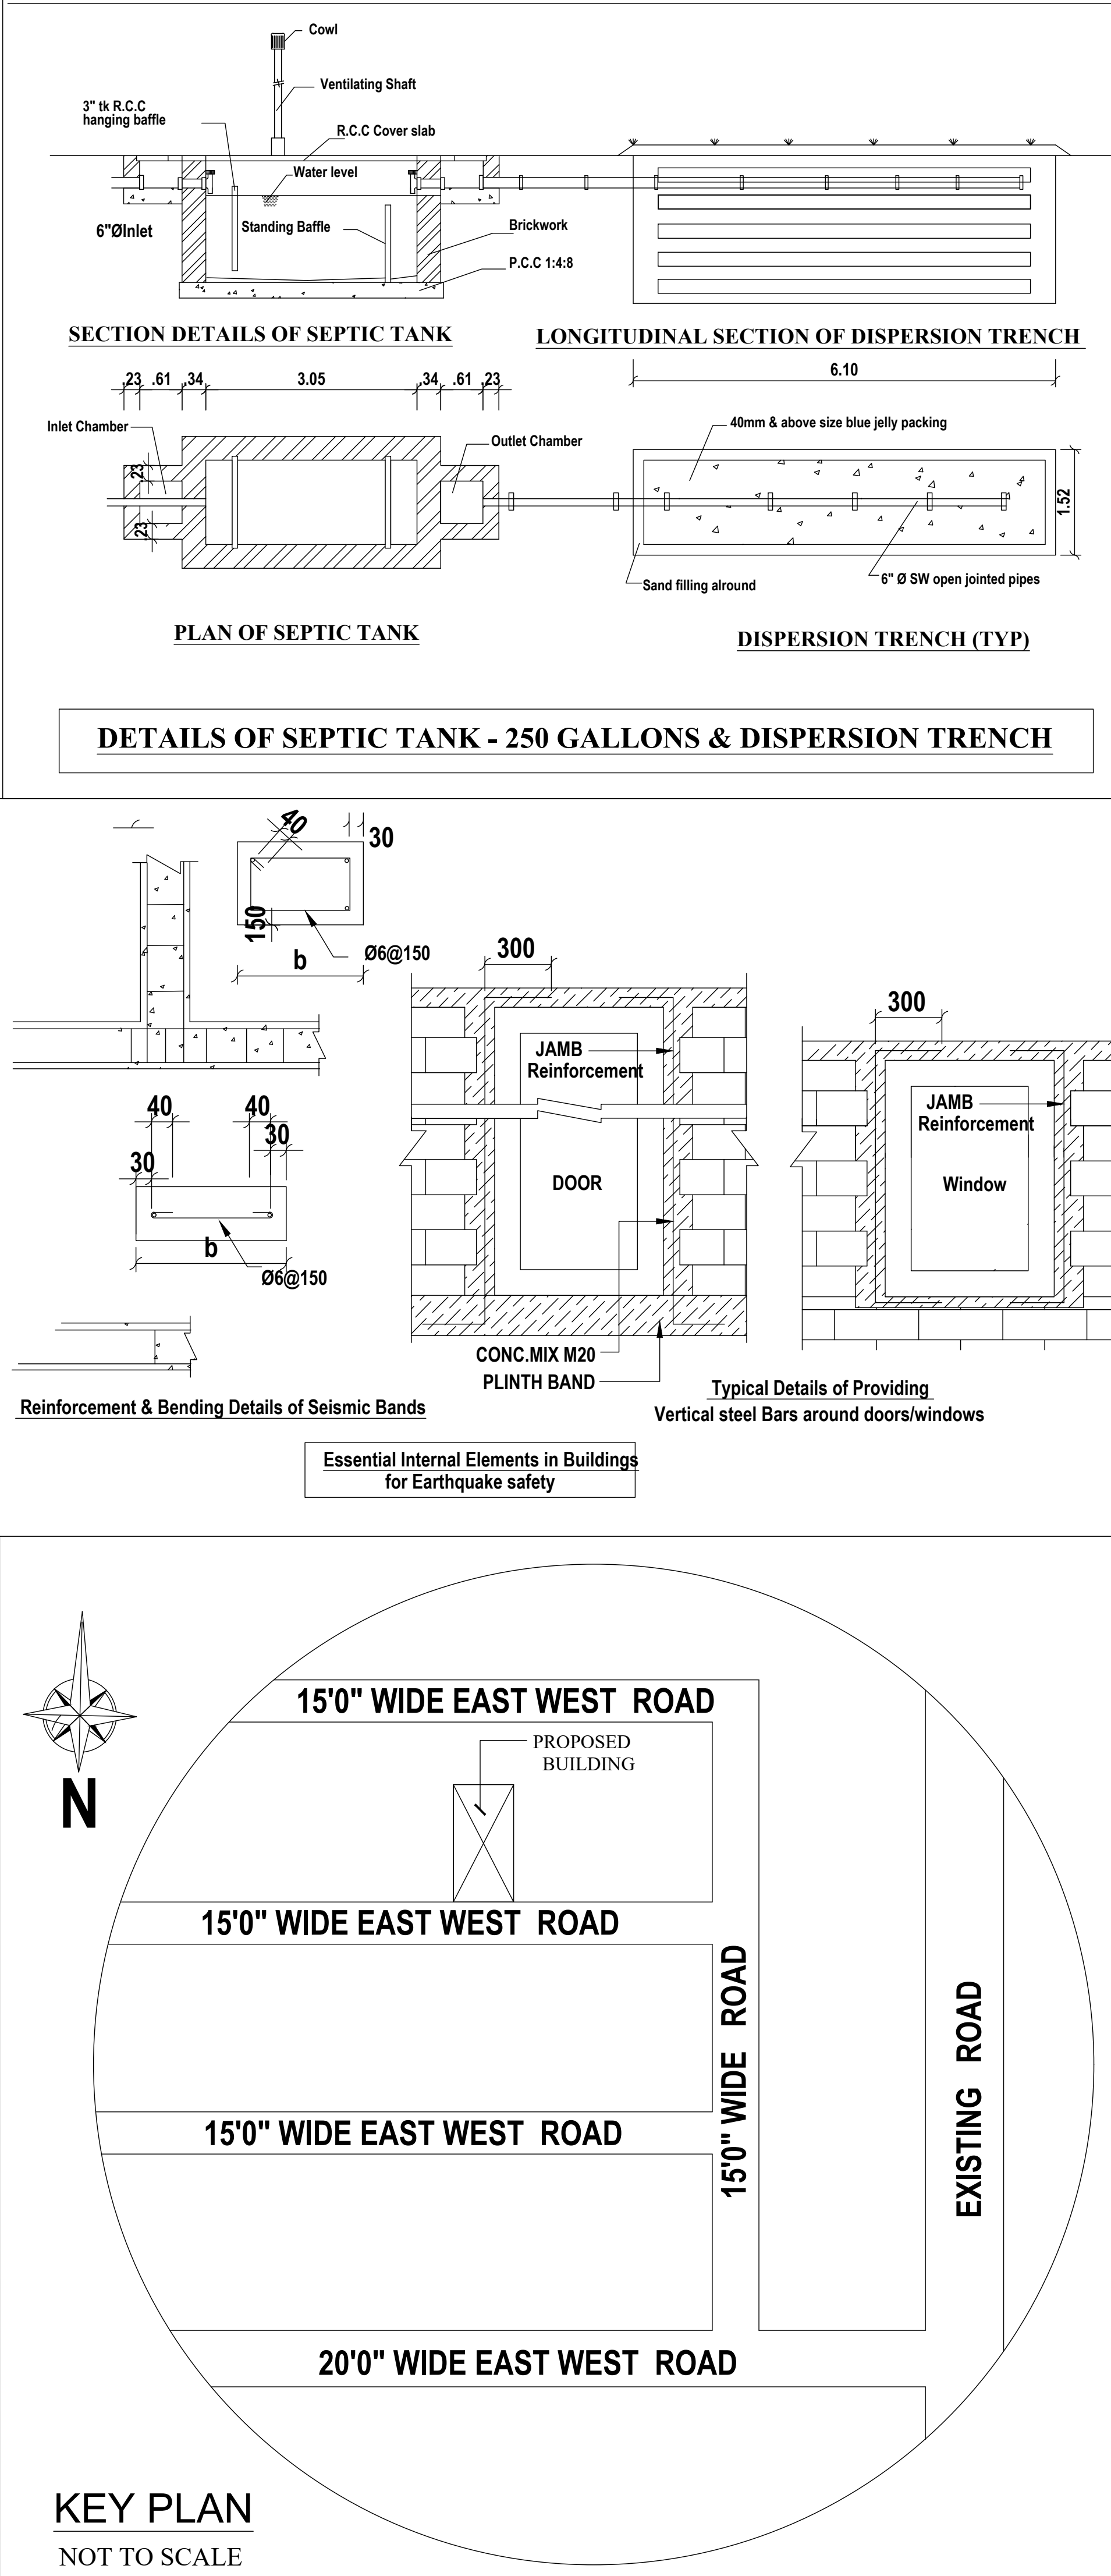


PLAN SHOWING THE PROPOSED GROUND & FIRST FLOOR R.C.C.ROOF RESIDENTIAL BUILDING IN S.F.NO:304/9A, SITE NO:57, "VIGNESH NAGAR ", AT IRUGUR VILLAGE & TOWN PANCHAYAT, SULUR TALUK, COIMBATORE DISTRICT. REGULARIZED APPROVAL NO : 298/2018, DATE :09-08-2018.

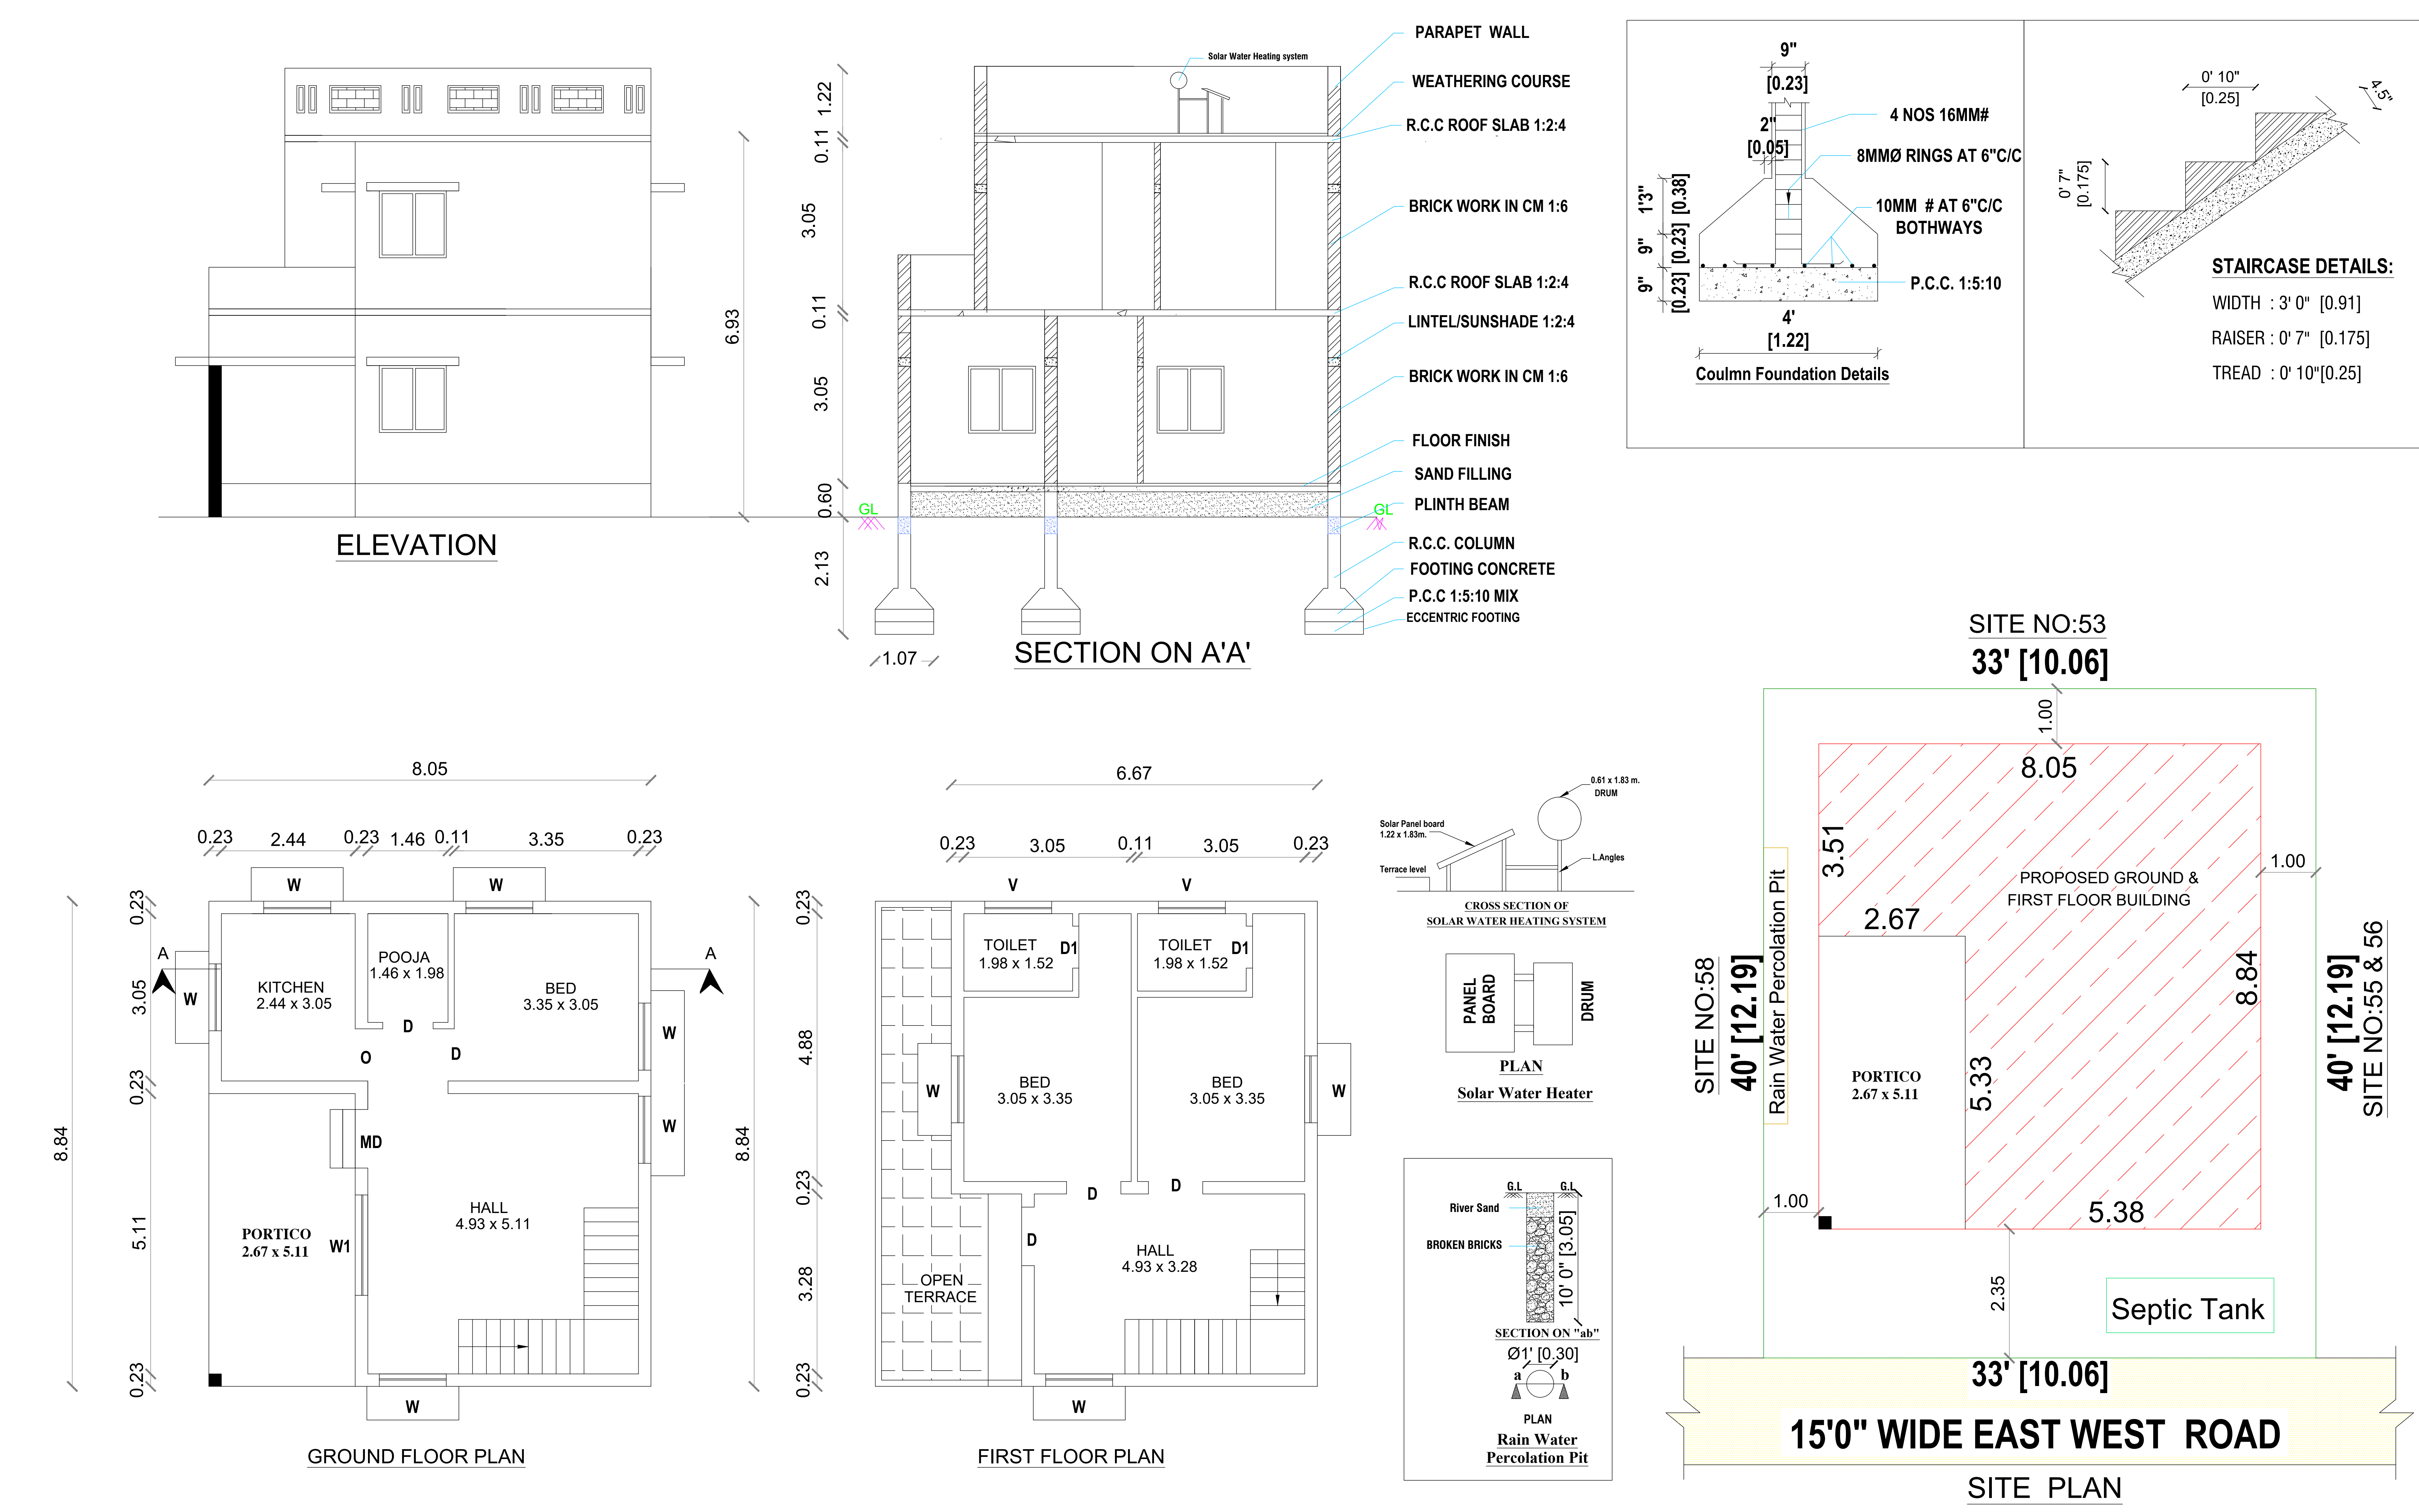

AREA DETAILS	IN SFT	IN SQ. M.
AREA OF THE SITE	1320.00	122.63
AREA OF THE PROPOSED GROUND FLOOR	766.00	71.17
AREA OF THE PROPOSED FIRST FLOOR	585.99	54.44
AREA OF THE OPEN SPACE	554.00	51.46

JOINERY DETAILS			
Sym.	DESCRIPTION	IN FEET	IN METER
MD	MAIN DOOR	3' 6" X 7' 0"	1.07 X 2.13
D/O	DOOR / OPEN	3' 3" X 7' 0"	1.00 X 2.13
D1	DOOR	2' 6" X 7' 0"	0.76 X 2.13
W	WINDOW	4' 0" X 4' 6"	1.22 X 1.37
W1	WINDOW	6' 0" X 4' 6"	1.83 X 1.37
V	VENTILATOR	4' 0" X 2' 6"	1.22 X 0.76
HORIZONTAL DISTANCE FROM HT.LINE IF ANY - NIL.			
PERCOLATION PIT @ 10' c/c			

Plan, Section & Elevation		Site Plan	
SCALE 1" = 8' 0"		1" = 8' 0"	
SITE BOUNDARY			
PROPOSED BUILDING			
EXISTING ROAD			

KEY PLAN

NOT TO SCALE

ER.K. SENTHIL, DCE. , LBS,

9/11-A, Ondipudur Road Irugur,

Cell: 98437 79999, 98421 22220.

REGISTER ENGINEER