



PLAN SHOWING THE EXISTING SHOP BUILDING AND PROPOSED CONSTRUCTION OF R.C.C ROOF RESIDENTIAL BUILDING IN SF.NO: 606B/2C1A1A , AT MOPPIRIPALAYAM VILLAGE & TOWN PANCHAYAT SULUR TALUK AND COIMBATORE DISTRICT.

APPLICANT:- MR.M.PONNUSAMY , S/O.MUTHUSAMY GOUNDER , MOLAKALIPALAYAM .

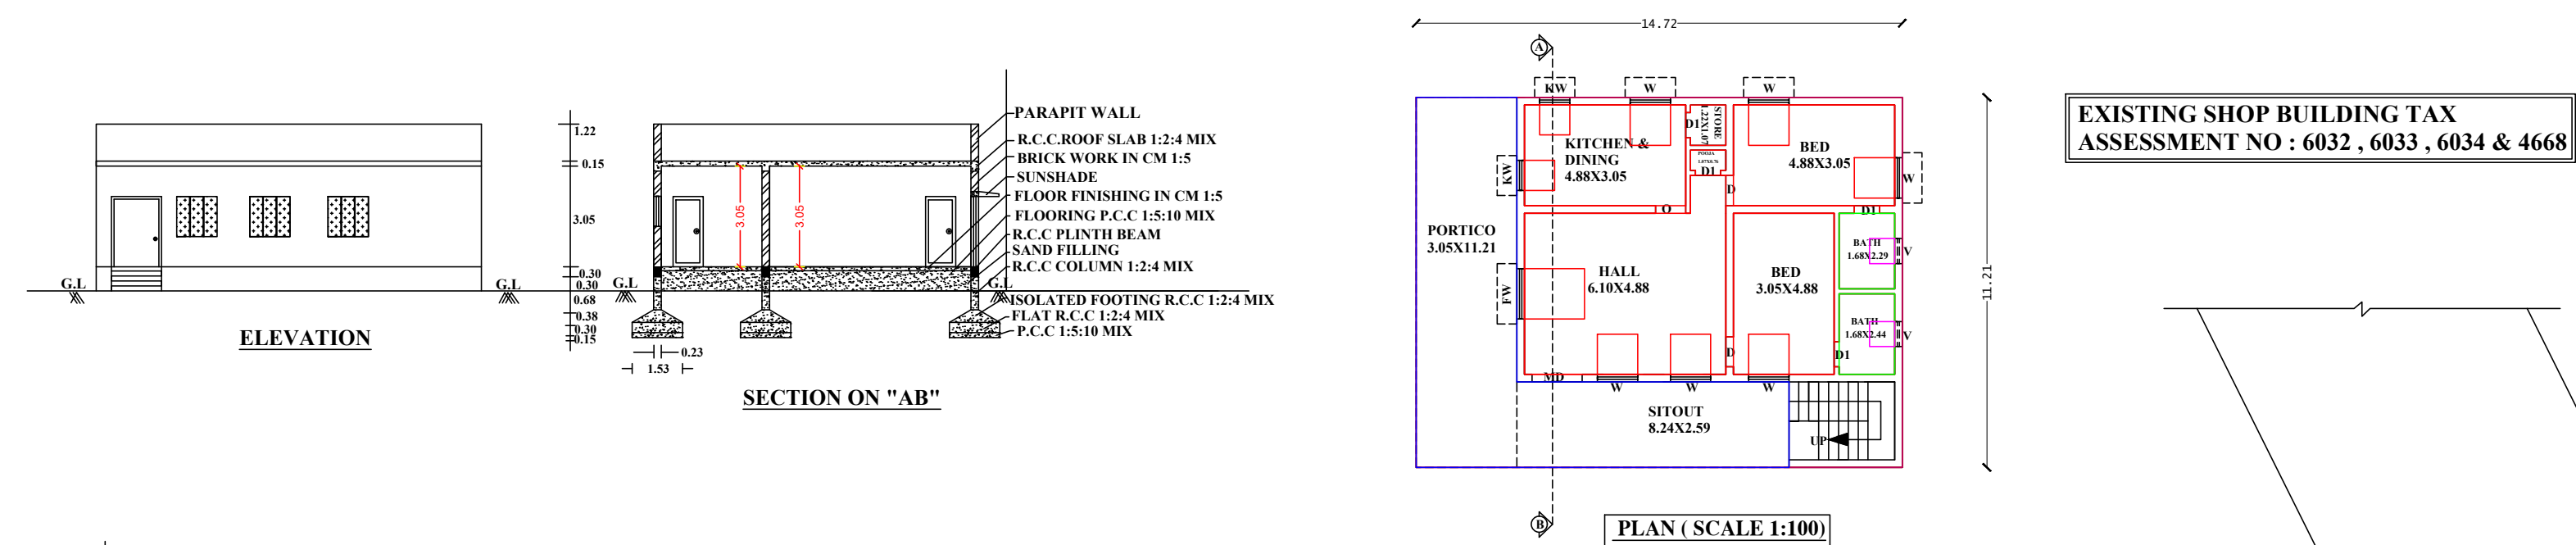

APPROVAL AUTHORITY:-

AREA DETAILS	SQ.M	SQ.FEET
AREA OF THE SITE	1336.50	14383.42
AREA SHOULD BE TAKEN	263.25	2833.10
AREA OF EXIS.SHOP.BUILG	79.73	858.05
AREA OF PRO. RESI.BUILG	165.00	1775.85
AREA OF OPEN SPACE	1091.77	11749.52

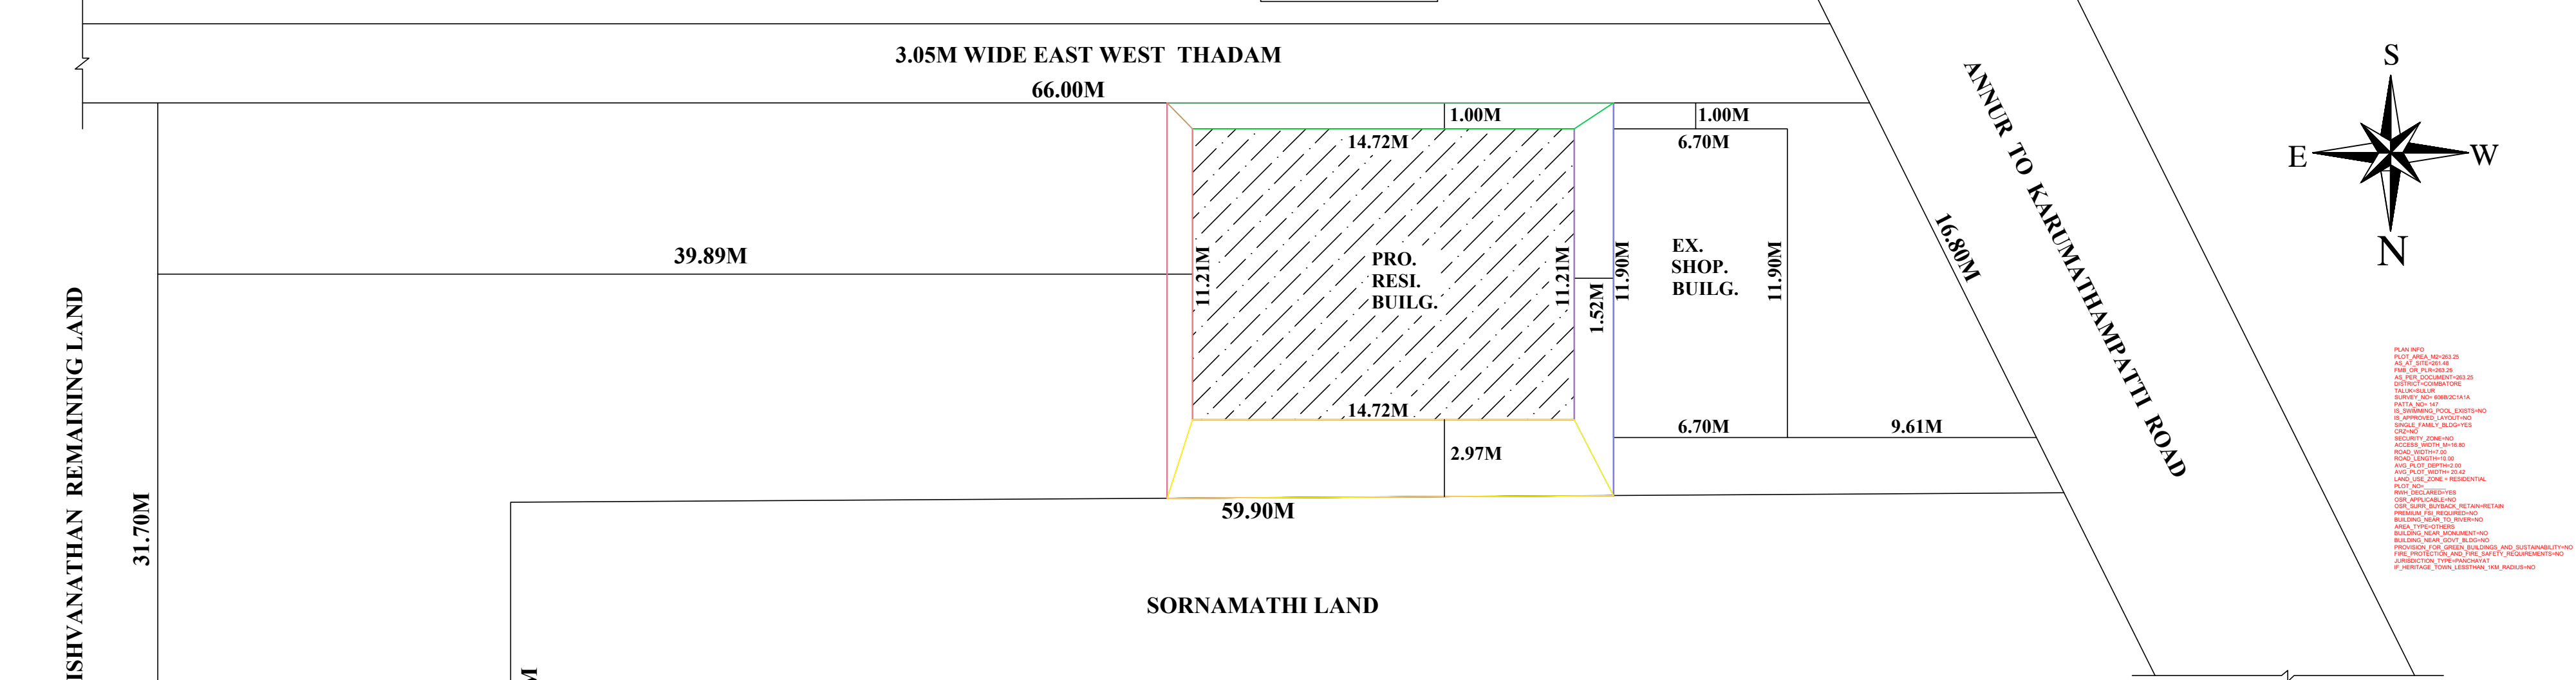


DETAILS OF JOINARIES.

MD - MAIN DOOR	1.52X 2.13
D - DOOR	0.91X 2.13
D1 - DOOR1	0.76X2.13
W - WINDOW	1.22 X 1.22
FW - FRENCH WINDOW	1.52 X 1.82
KW - KITCHEN WINDOW	0.91X0.91

COLOUR INDEX

□	SITE BOUNDARY
□	PRO. G.F RESI BUILDING
□	ROAD

SITE PLAN (SCALE 1:100)

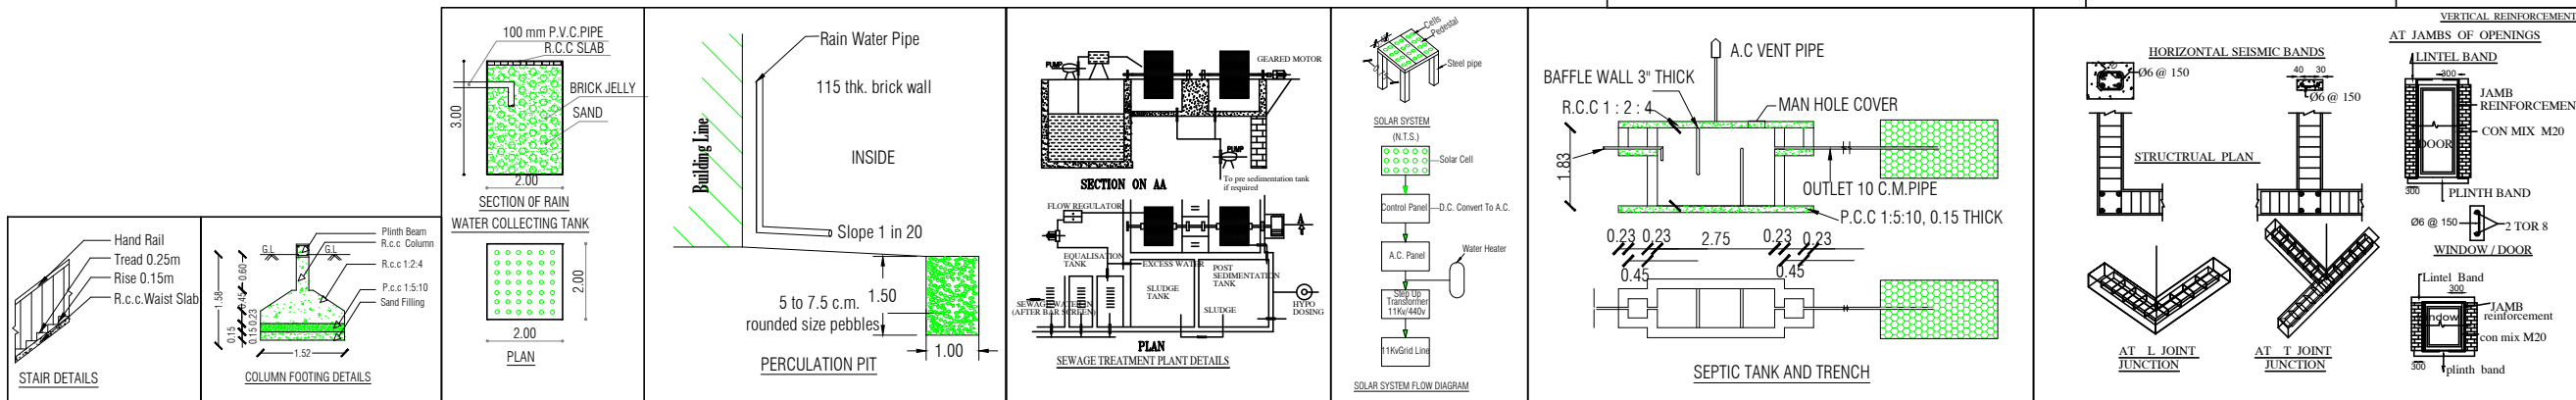

APPLICANT:-

M. Ponnusamy

[Signature]

Er. R. SUBRAMANIAM, D.C.E., L.B.S.
No: 57, FIRST FLOOR, S.N.K. BUILDING.
POWER HOUSE ROAD, SOMANUR - 641 088.
Cell : 98658-77171, 93847 71710, 76959 77172

ENGINEER / LBS:-