

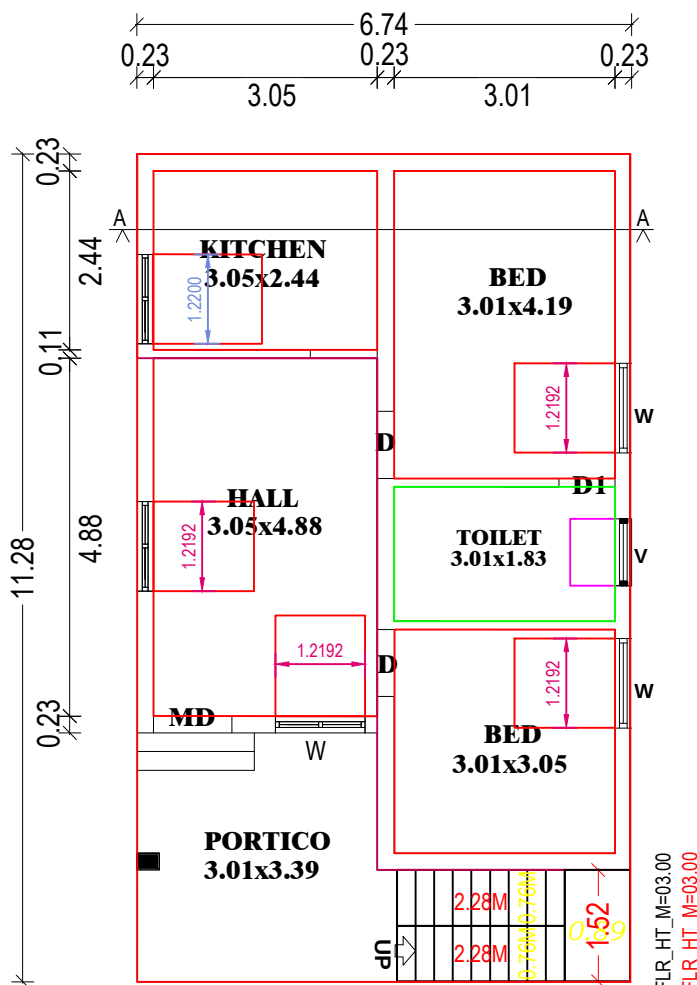
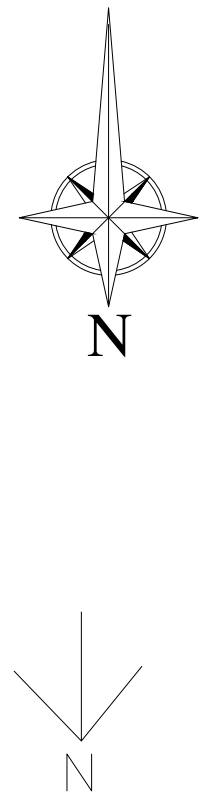
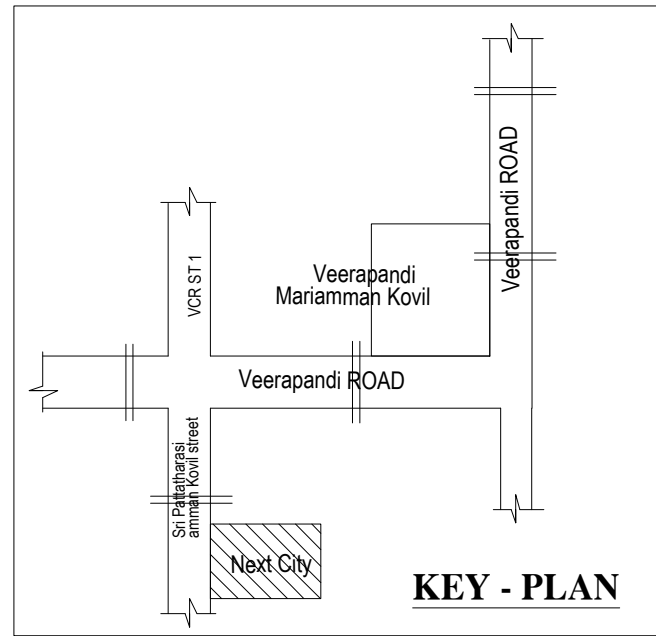


PLAN SHOWING THE PROPOSED CONSTRUCTION OF RCC ROOF RESIDENTIAL BUILDING IN S.F. No.: 94/46,
SITE No.: 95, "NEXT CITY", LP/CLPA No.: 236/2024 AT No. 4 VEERAPANDI VILLAGE AND TOWN PANCHAYAT,
COIMBATORE NORTH TALUK AND DISTRICT.

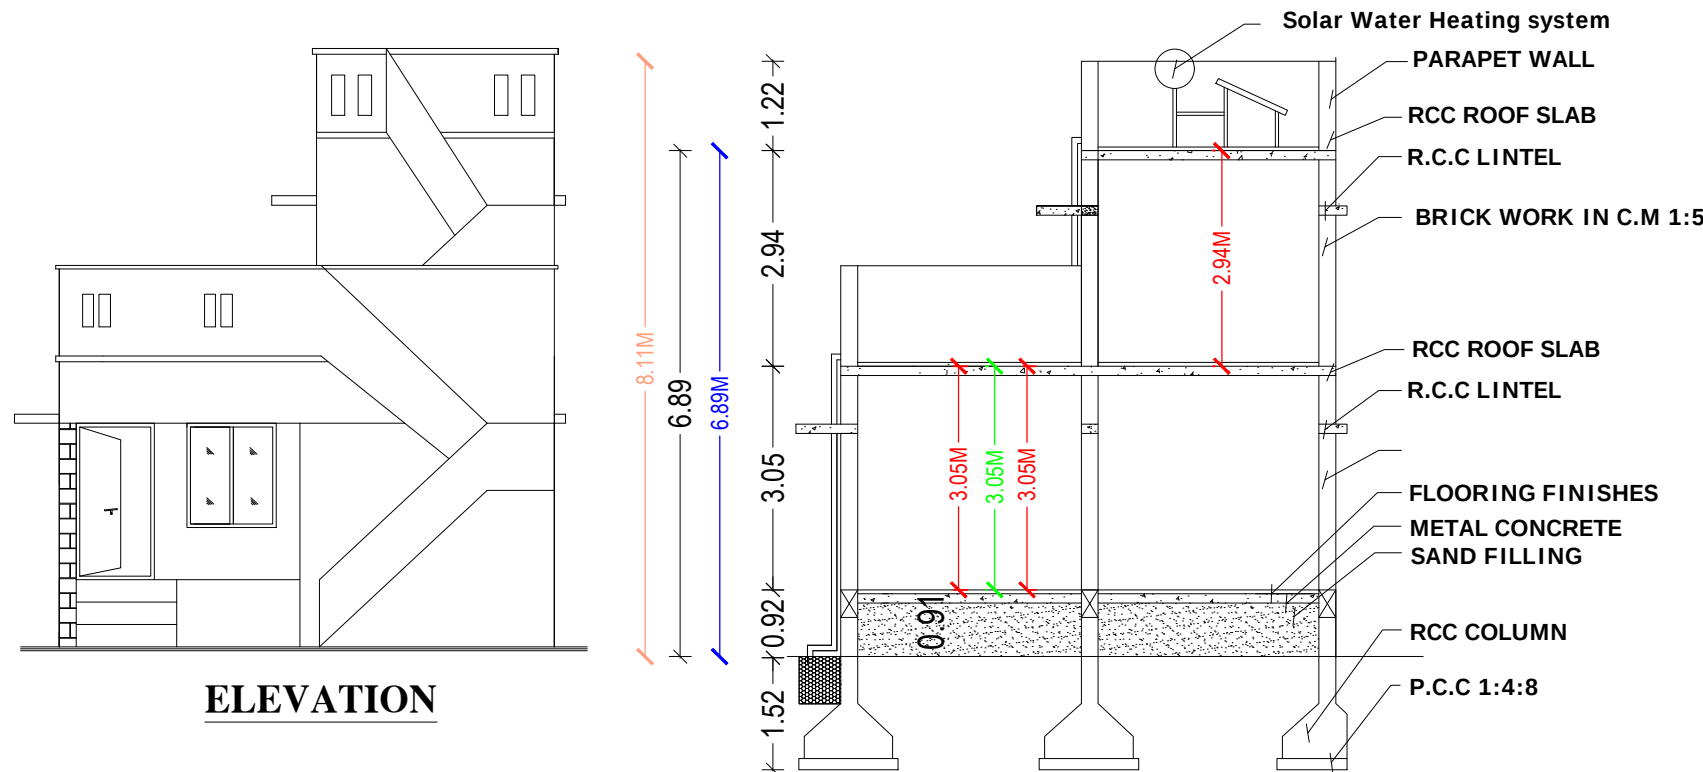


GROUND FLOOR PLAN




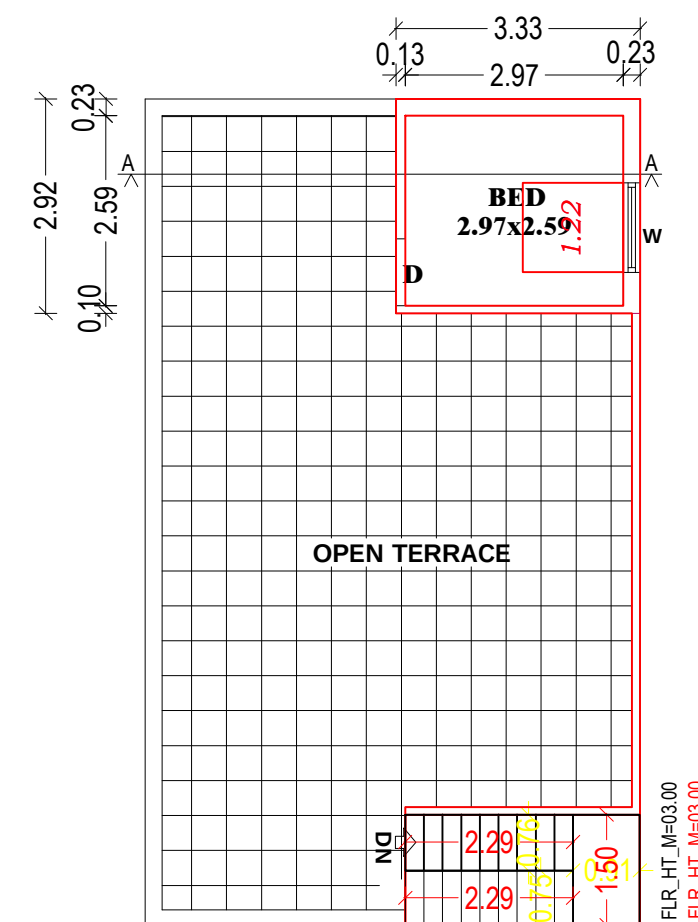


FIRST FLOOR PLAN

SITE No.: 76

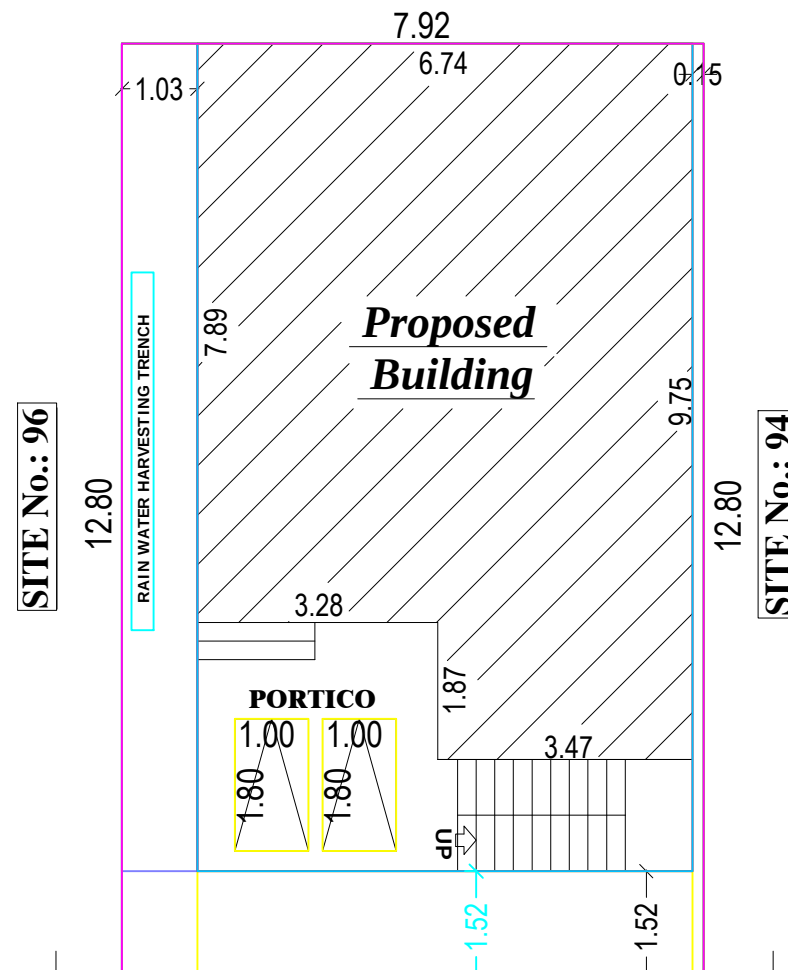

SITE PLAN

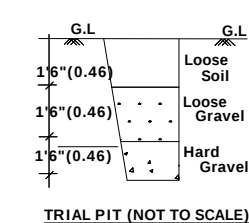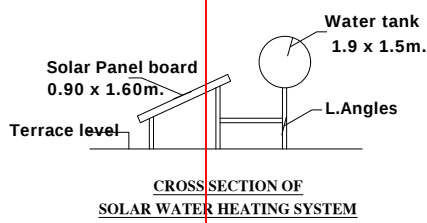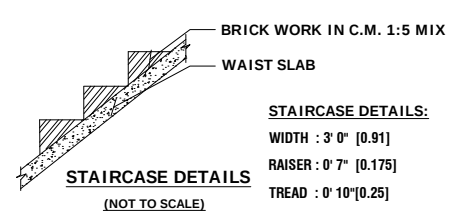
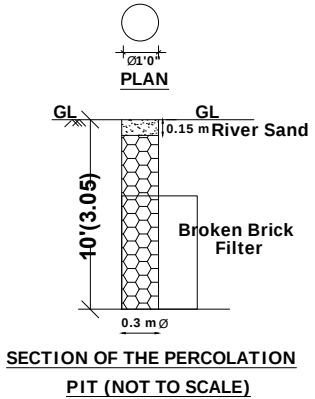


Plan Prepared by:
Rtn.PHF.Er.S.RAJADURAI, DCRE.B.Tech.,
(Registered Engineer - LPA)
Cell : 98943 39206

AREA DETAILS	IN SFT	IN SQ. M
AREA OF THE SITE	1092.00	101.45
AREA OF THE GROUND FLOOR	819.00	76.08
AREA OF THE FIRST FLOOR	169.00	15.70
AREA OF THE OPEN SPACE	273.00	25.36

HORIZONTAL DISTANCE FROM HT.LINE IF ANY - NIL.		
PERCOLATION PIT @ 10' c/c	Plan, Section & Elevation	Site Plan
ALL METRIC DIMENSION ARE IN "m"	SCALE 1" = 8' 0"	1" = 8' 0"

JOINERY DETAILS			
Sym.	DESCRIPTION	IN FEET	IN METER
MD	DOOR	3' 6" X 7' 0"	1.07 X 2.13
D/O	DOOR / OPEN	3' 0" X 7' 0"	1.00 X 2.13
D1	DOOR	2' 6" X 7' 0"	0.76 X 2.13
W	WINDOW	4' 0" X 4' 6"	1.22 X 1.37
V	VENTILATOR	3' 0" X 2' 0"	0.91 X 0.61

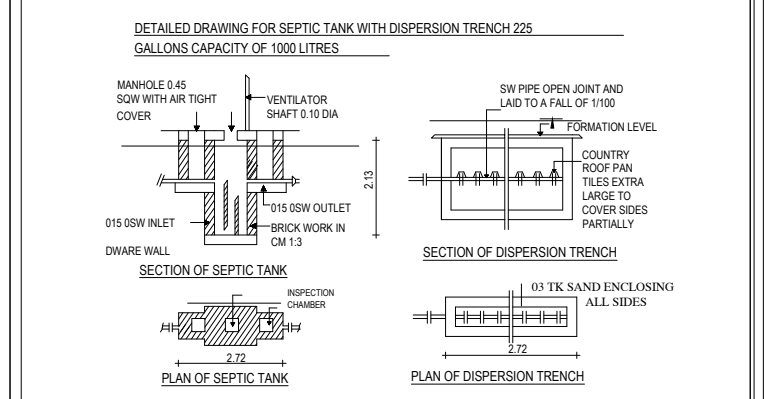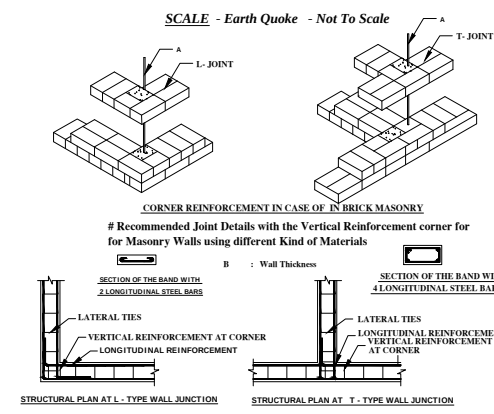

MURUGAKUMAR. M

Applicant

Er. S. RAJADURAI, D.C.R.E.,
(Registered Engineer)
CREATIVE ARCHITECT
4/10, Abi Complex, Near Bus Stop
Narasimmanaickenpalayam, Coimbatore-641 031
Cell : 98943 39206 Off : 80129 36402
Coimbatore LPA / RE / Gr-III / 002 / 2022

Registered Engineer

