



PLAN SHOWING THE CONSTRUCTION OF PROPOSED GROUND FLOOR R.C.C ROOF
RESIDENTIAL BUILDING AT S F No:- 181/1(WEST PART), PATTA No:- 3319,
"ANAMALAI AMMAN KOVIL STREET", VELLALORE TOWN PANCHAYAT & VILLAGE,
MADUKKARAI TALUK, COIMBATORE DISTRICT.


LAND APPROVED UNDER NA.GA No:- 194/2020/A Dt 01.10.2025

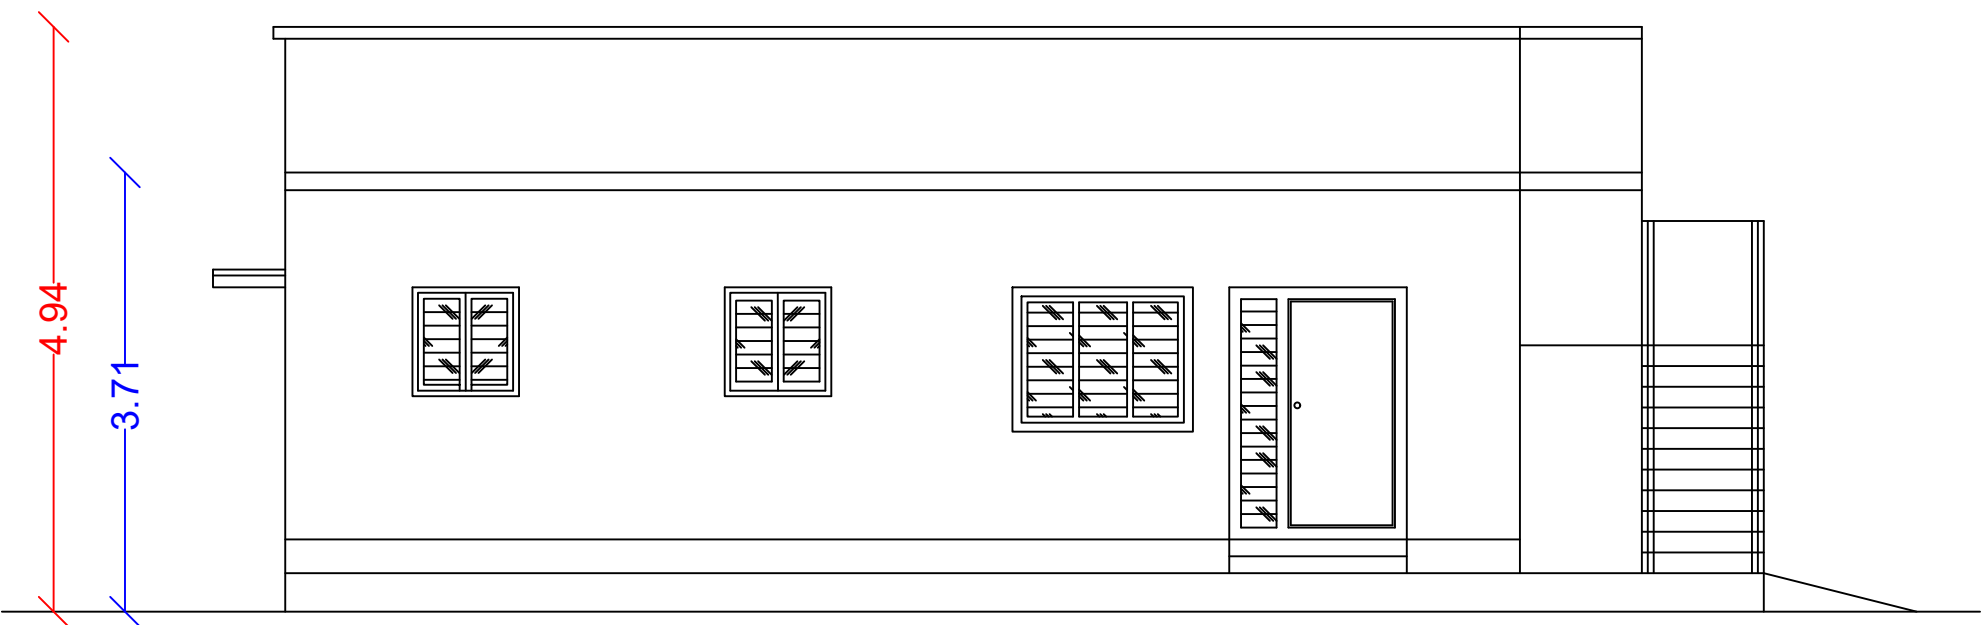

FRONT ELEVATION

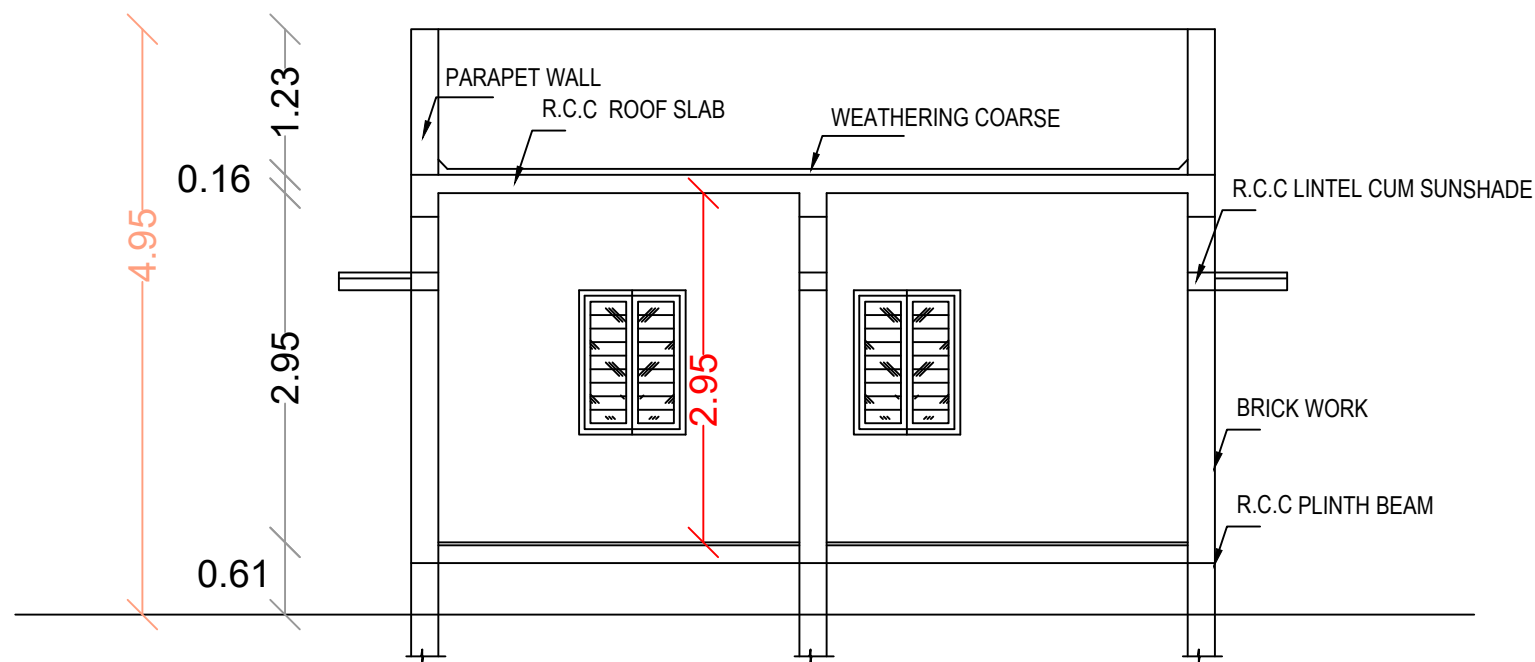


SECTION ON A-B

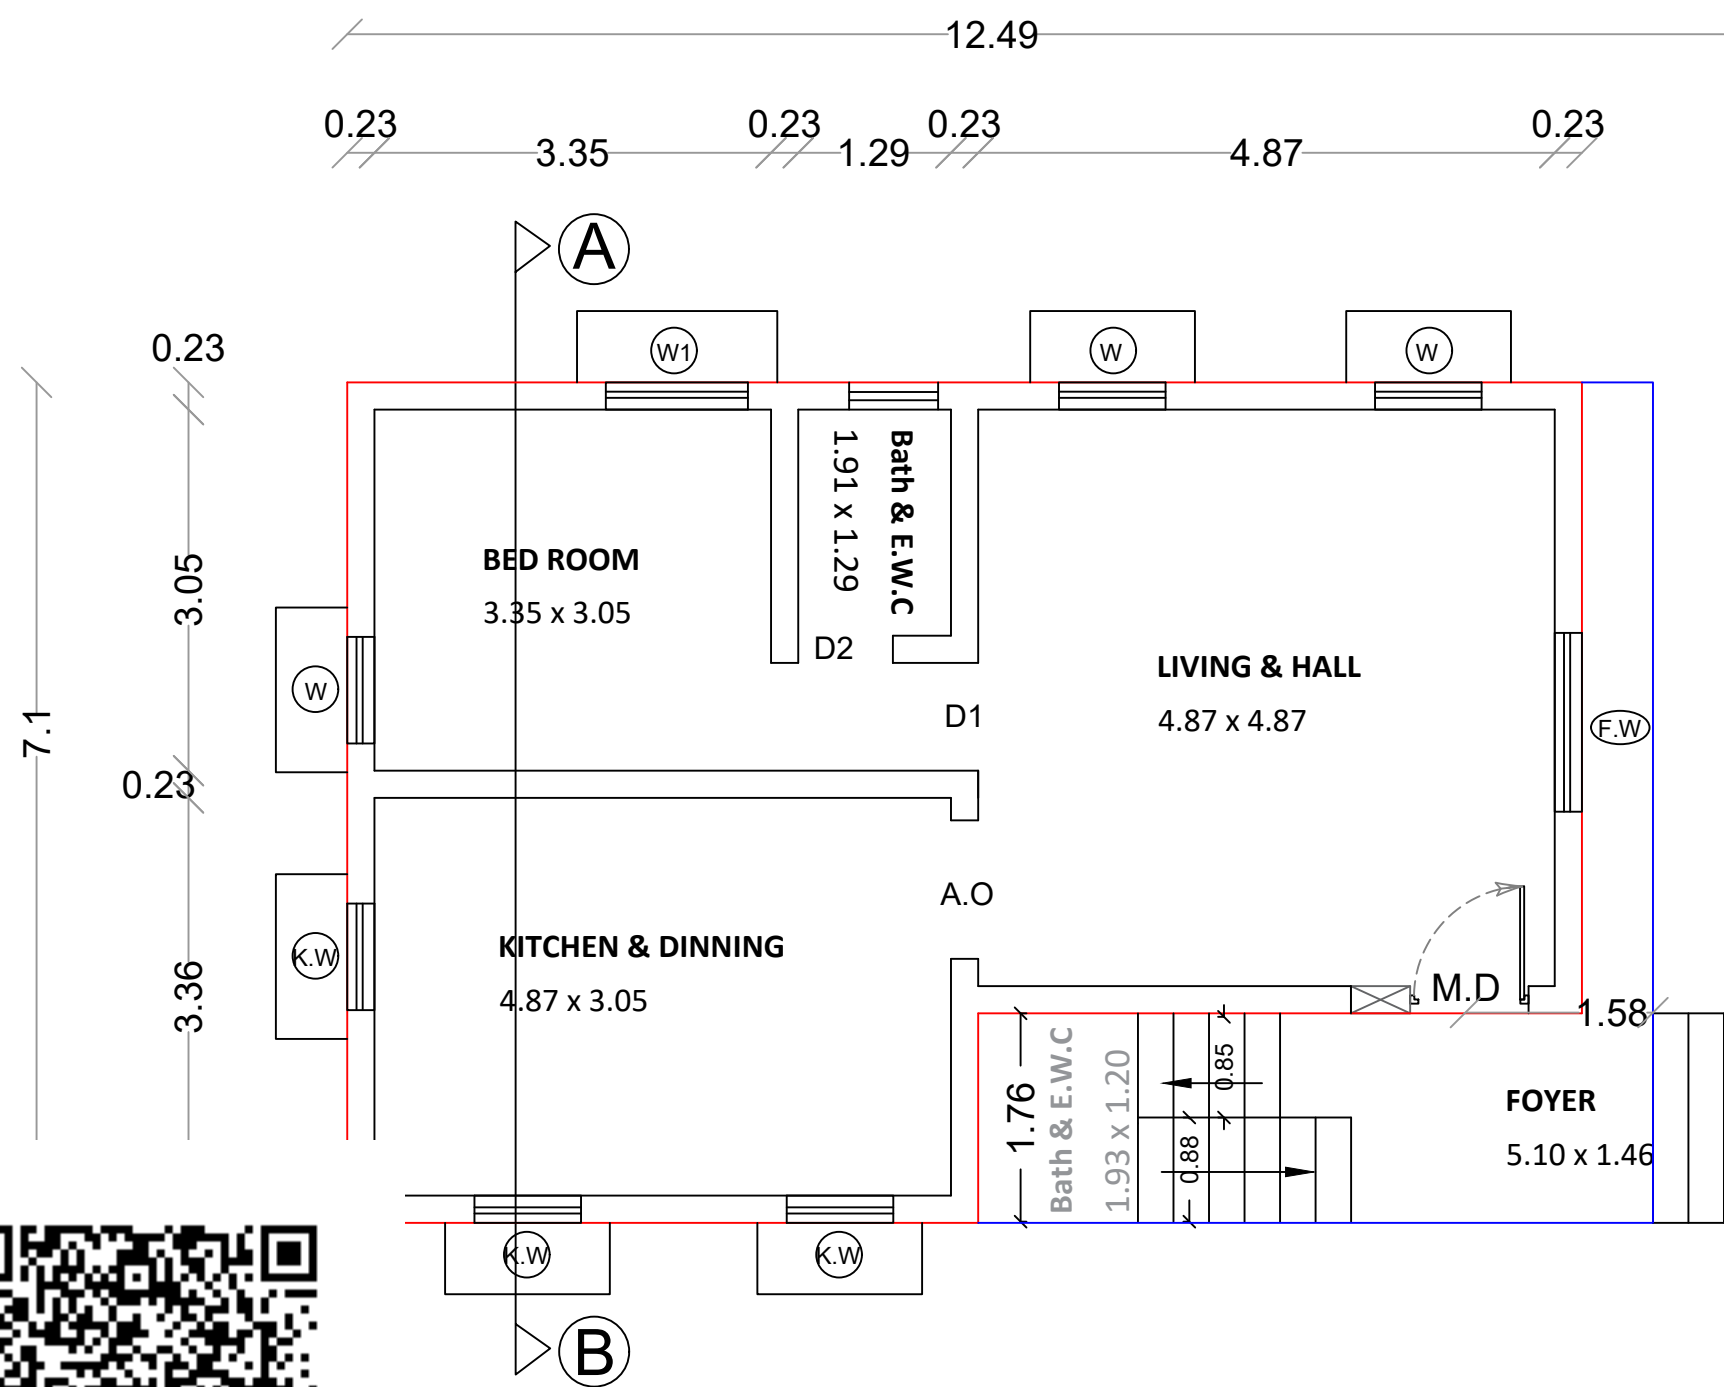


PROPOSED GROUND FLOOR PLAN

APPLICANT NAME :- Mrs. VASANTHAMANI

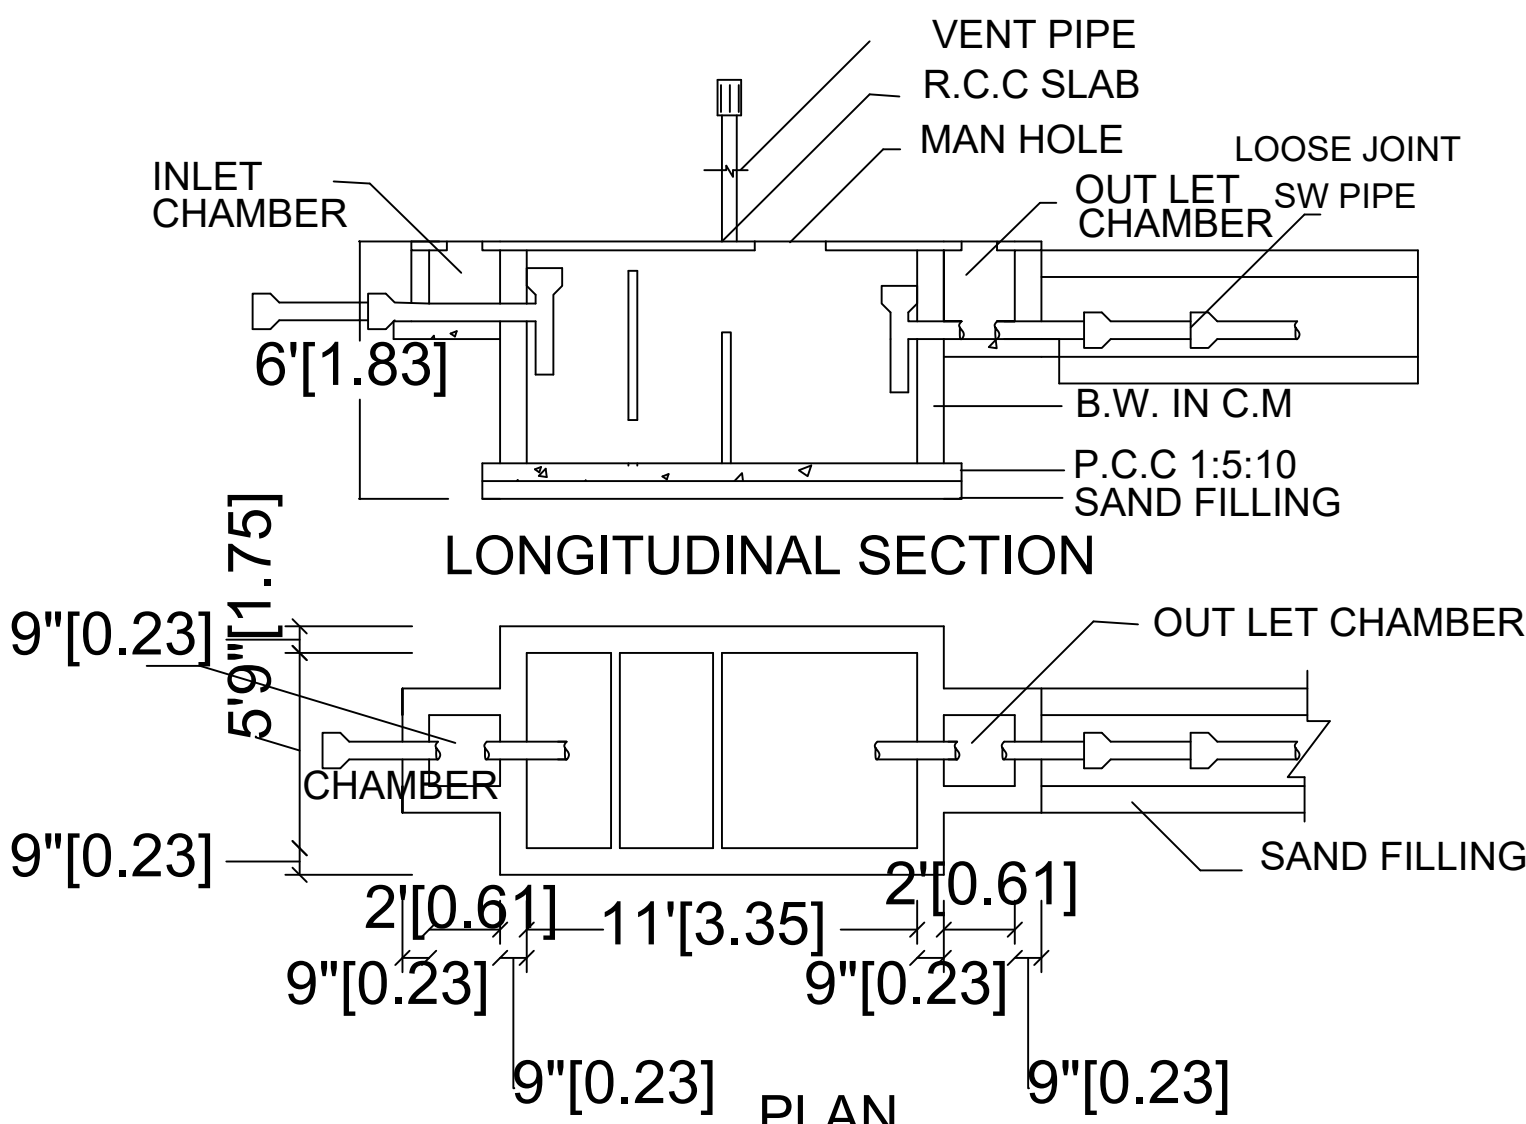


SEPTIC TANK

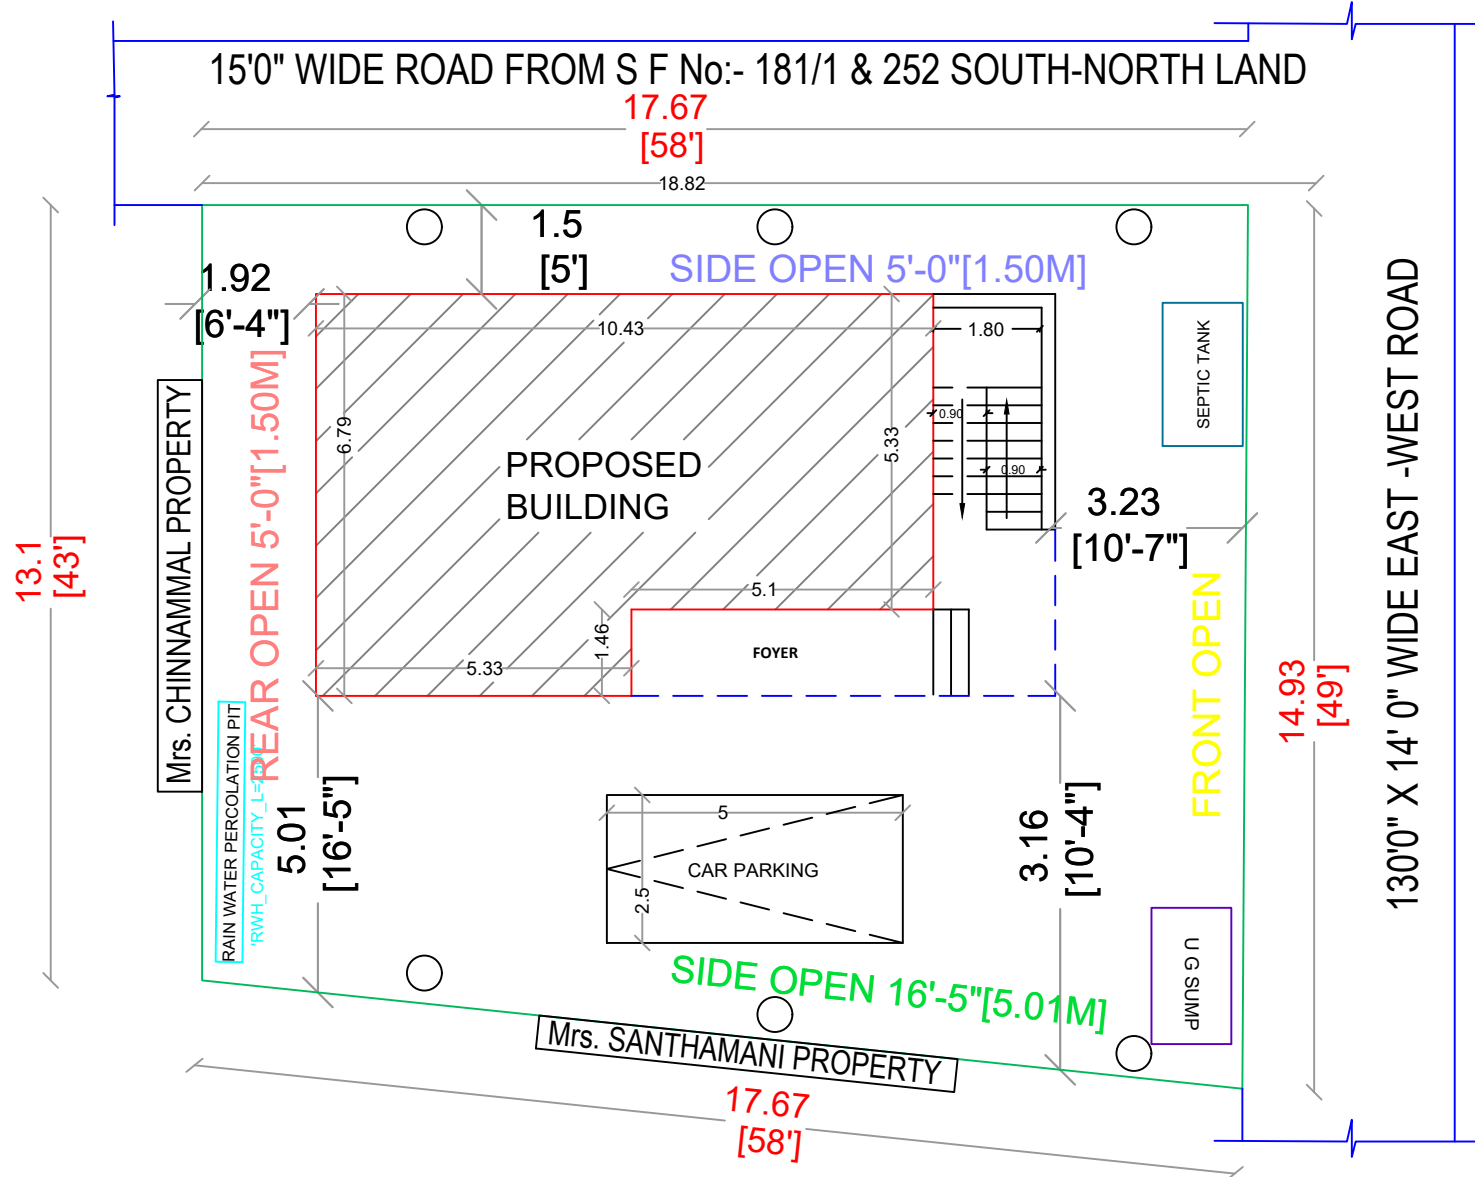


Site Plan

LEGEND :-


- BOUNDRY SHOWN IN - [Green Line]
- PROPOSED SHOWN IN - [Red Line]
- ROAD SHOWN IN - [Blue Line]

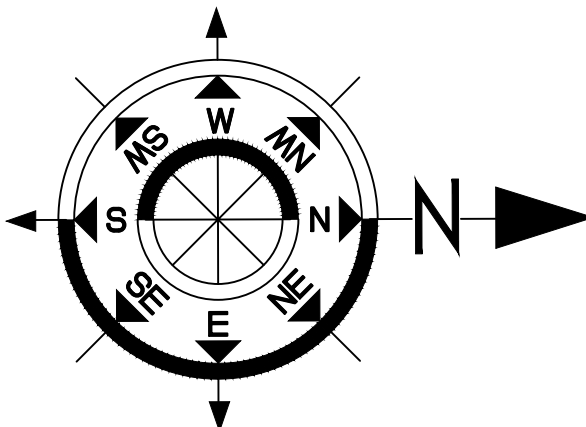


SOLAR SYSTEM

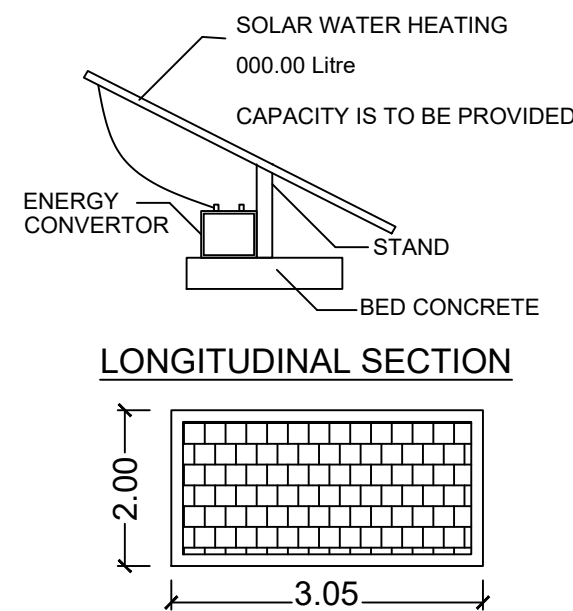


PERCOLATION PIT

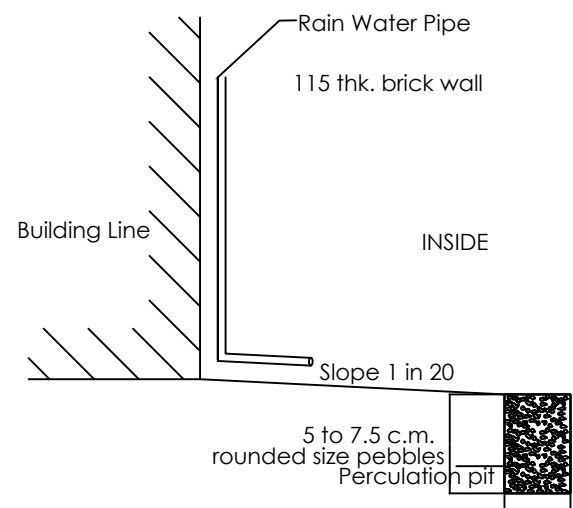

FOUNDATION DETAILS

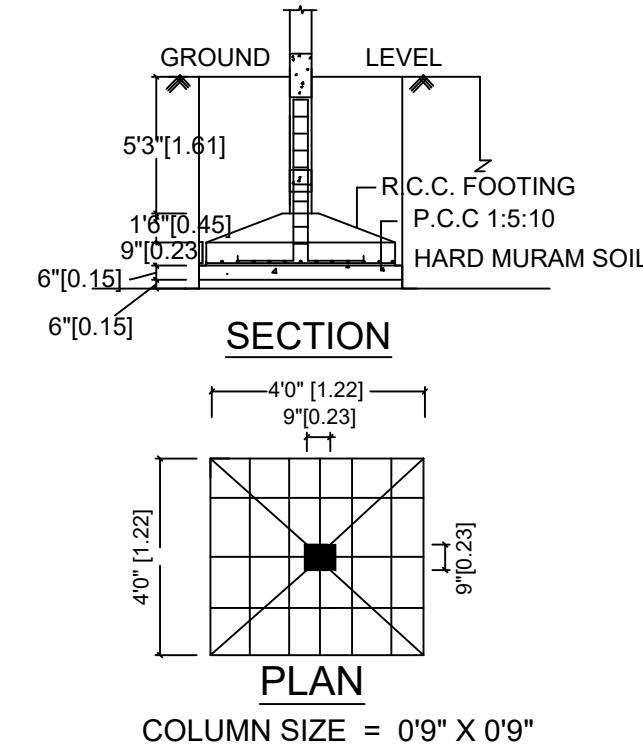

STAIR CASE DETAILS:-

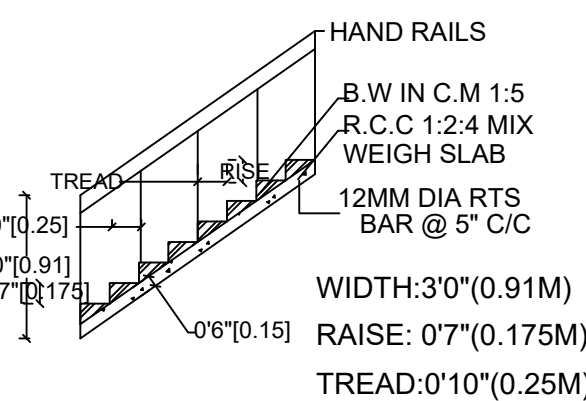

SCALE :-


ALL DIMENSIONS ARE IN FEET & METER
SCALE 1 : 100 OR 1" = 8'0"
NO.OF.RIVISIONS : R2
DRAWING.NO : DR-PGF-0080-2025

APPLICANT SIGNATURE :-

K. Vasanthamani

KEY PLAN

NOT TO SCALE :-

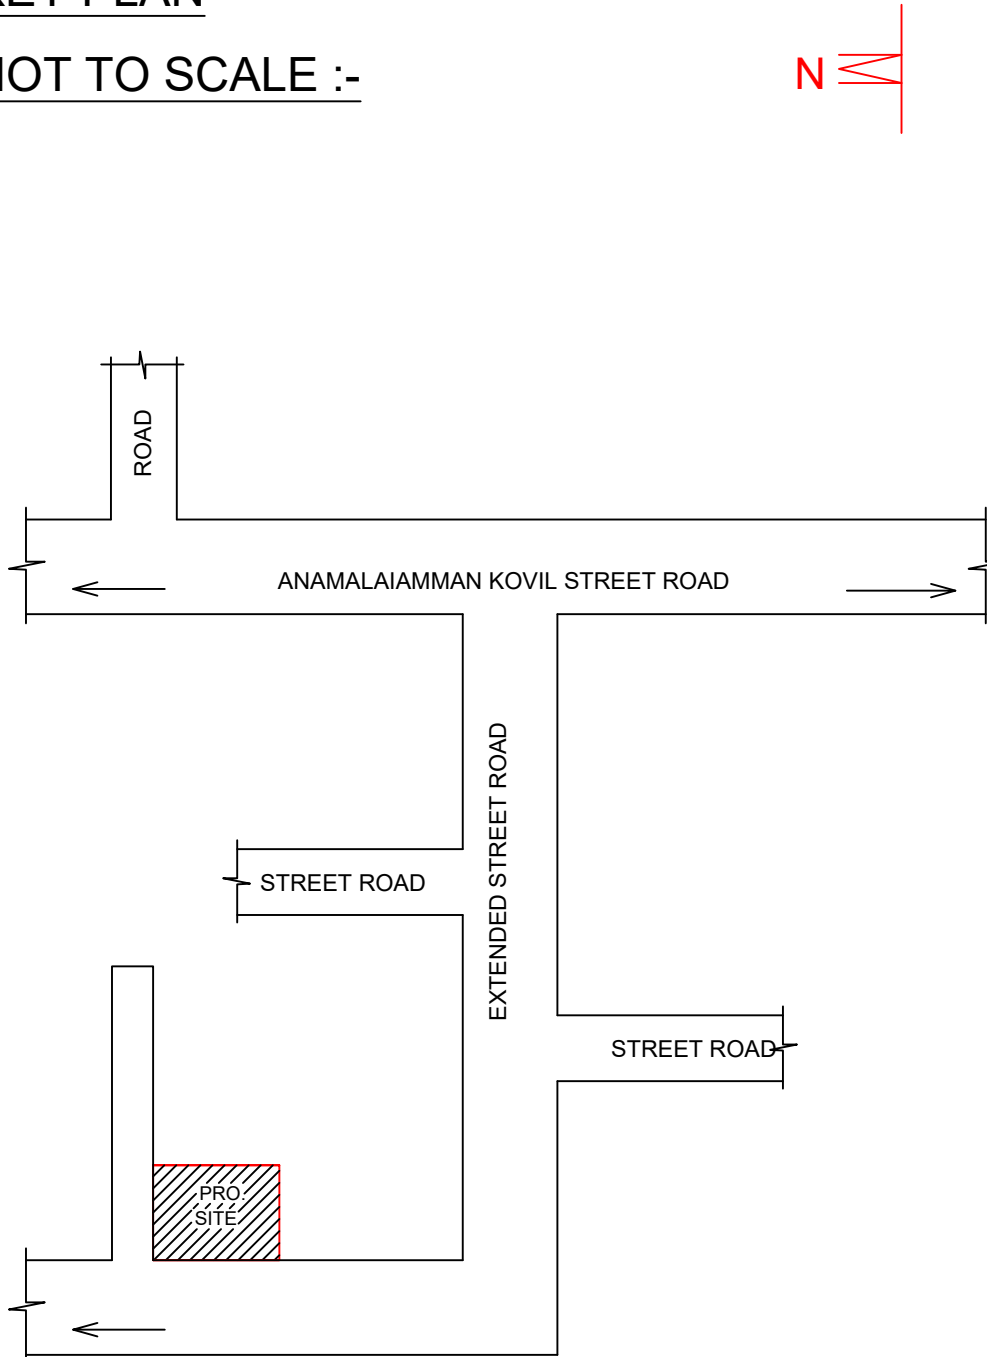

AREA DETAILS :-

1.	AREA OF THE SITE	247.87 S.M	2,668.00 S.FT
2.	GROUND FLOOR AREA	78.31 S.M	843.00 S.FT
3.	FIRST FLOOR AREA	--	--
4.	HEADROOM AREA	--	--
5.	TOTAL AREA	78.31 S.M	843.00 S.FT
6.	VACANT AREA	169.54 S.M	1,825.00 S.FT

JOINERY DETAILS :-

S.NO	DESCRIPTION	SIZE IN M
1	MAIN DOOR - MD	2.44 x 3.05
2	BED ROOM DOOR - D	1.20 x 2.14
3	DOOR - D2	0.76 x 2.14
4	WINDOW - W	0.91 x 1.22
5	WINDOW - W1	1.22 x 1.22
6	WINDOW - FW	1.82 x 1.82
7	VENTILATOR - V	0.91 x 0.61

ENGINEER:-

[Signature]

Er. D. RAJASEKAR, M.E (Structural)
DR & CO, NETHAJI STREET,
VELLALORE, COIMBATORE - 111.
CELL : 99525 82833, 97397 57122

DESIGNED BY:-

DR & CO

Shop.No:- 2, Rajamani Complex, Vellalore(Post),
Coimbatore - 641111.
Contact :- +91- 9952582833, +91-9739757122.
Mail.id :- drandco.cbe2016@gmail.com