

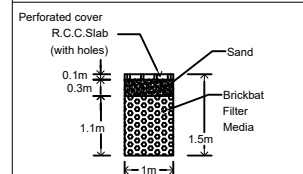
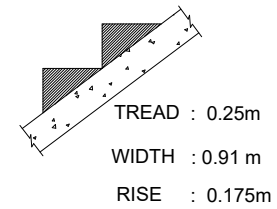


TRIAL PIT
SCALE: NTS

STAIRCASE DETAIL:



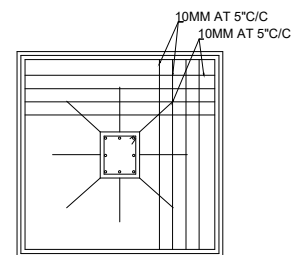


RAIN WATER HARVESTING
RECHARGE TRENCH SECTION

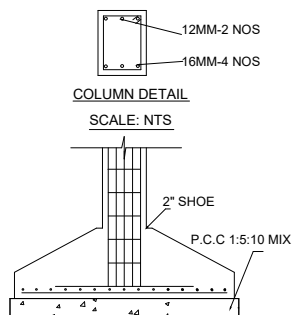


FOOTING DETAIL


SC

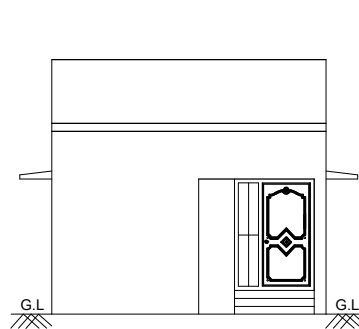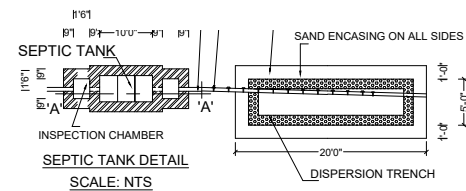 



ELEVATION

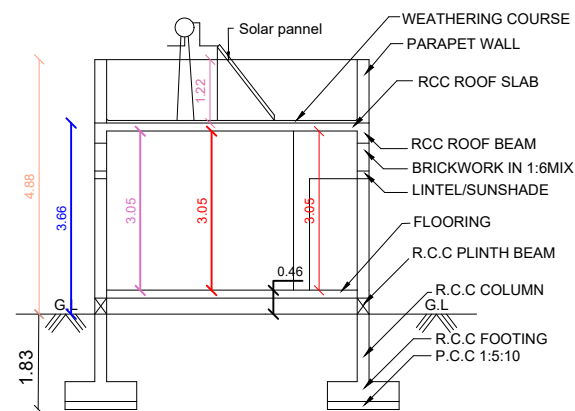


SECTION ON "AB"

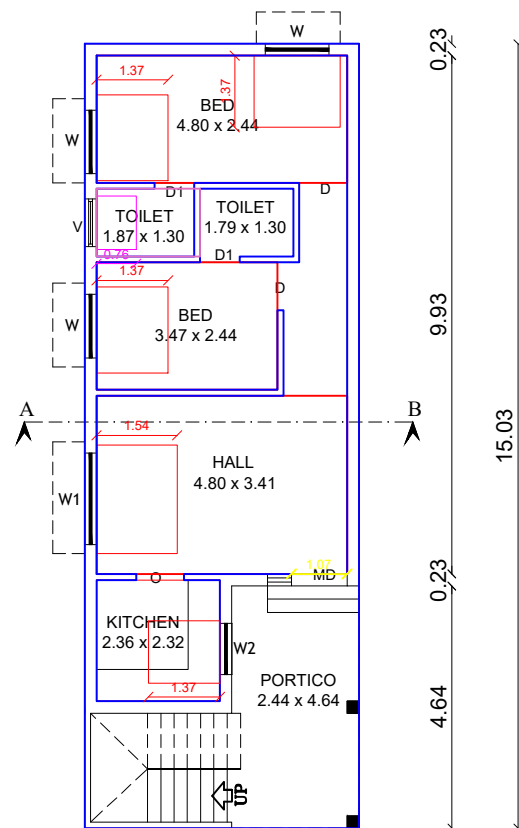

GROUND FLOOR PLAN

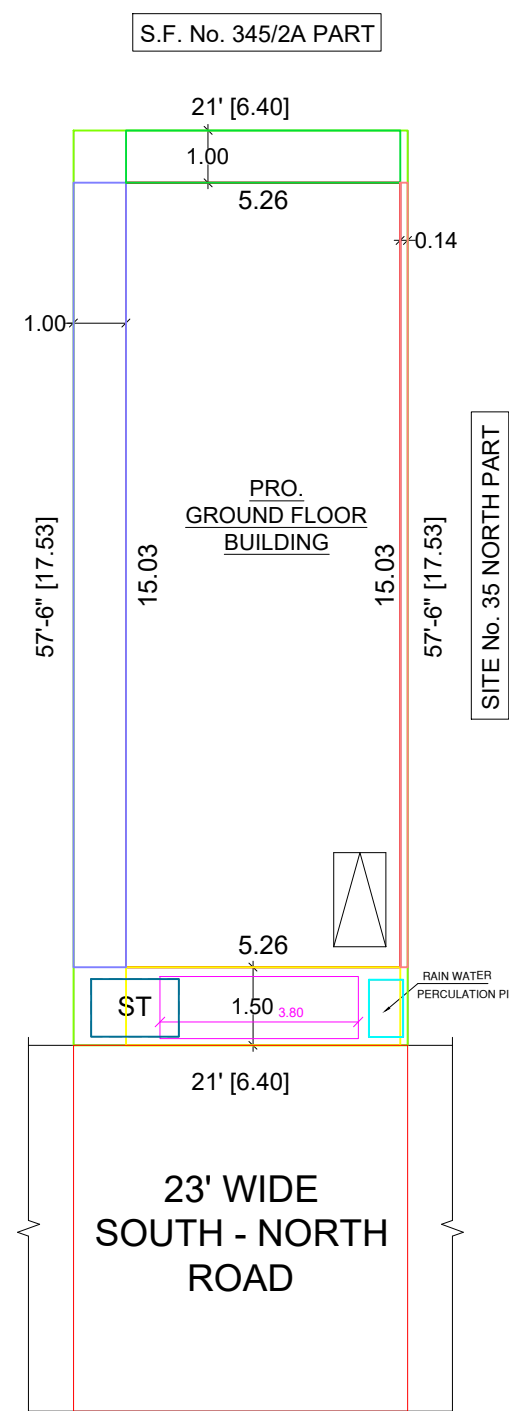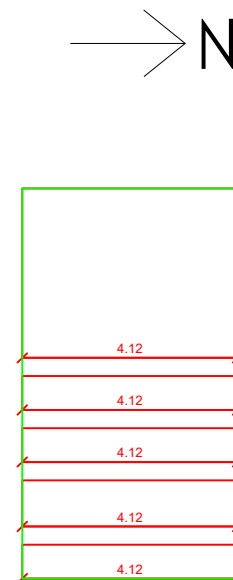


SITE PLAN

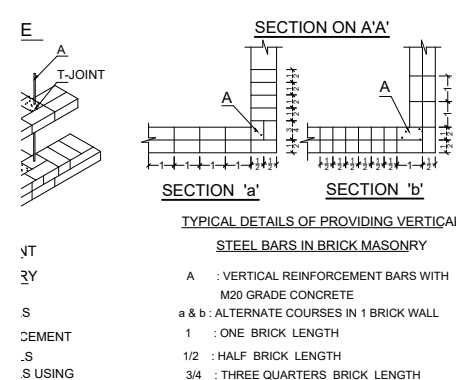


TYPICAL DETAILS OF PROVIDING VERTICAL

STEEL BARS IN BRICK MASONRY

- | <u>STEEL BARS IN BRICK MASONRY</u> | |
|------------------------------------|--|
| <u>RT</u> | |
| <u>RY</u> | A : VERTICAL REINFORCEMENT BARS WITH
M20 GRADE CONCRETE |
| S | a & b : ALTERNATE COURSES IN 1 BRICK WALL |
| CEMENT | 1 : ONE BRICK LENGTH |
| .S | 1/2 : HALF BRICK LENGTH |
| S USING | 3/4 : THREE QUARTERS BRICK LENGTH |

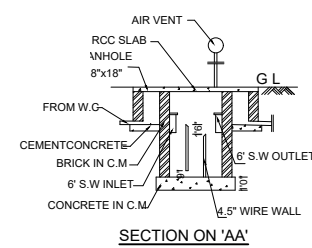


SECTION ON 'AA'

 

PLAN

- SOLAR WATER HEATER
DETAIL (NTS)
(PROVIDED ON THE TERRACE)

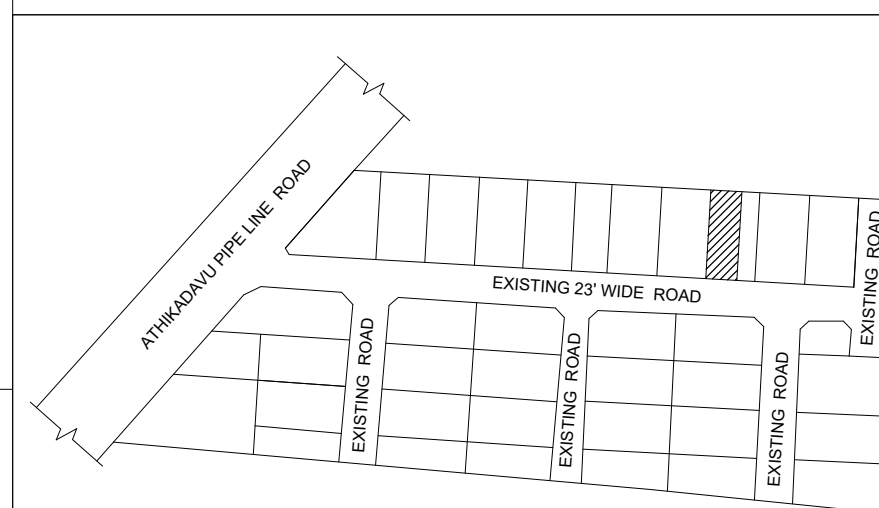

KEY PLAN
(NOT TO SCALE)


PLAN SHOWING THE PROPOSED CONSTRUCTION OF
R.C.C. ROOF GROUND FLOOR RESIDENTIAL BUILDING
IN S.F.No.345/2A1A1, SITE No.35 SOUTH PART,
" SELVAM NAGAR ", No.4 VEERAPANDI TOWN PANCHAYAT,
COIMBATORE NORTH TALUK & DISTRICT.

SITE REGULARISATION No : SPF/ DTCP No.2390/2018,
NA.KA.535/2023, Date: 16.10.2023.

JOINERY DETAILS:	METER
MD - MAIN DOOR	1.52 x 2.13
D - DOOR	0.99 x 2.13
D1 - DOOR	0.76 x 2.13
W - WINDOW	1.22 x 1.37
W1 - WINDOW 1	1.22 x 1.83
W2 - WINDOW 2	0.91 x 0.91
O - OPEN	0.99 x 2.13
V - VENTILATOR	0.91 x 0.61

REFERENCE:

- ☐ SITE BOUNDARY
☐ PROPOSED BUILDING
☐ EXISTING ROAD
☐ PERCOLATION PIT

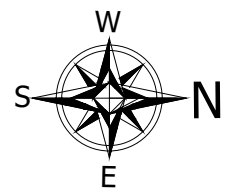

AREA DETAILS:		Sq.ft	Sq.m	
AREA OF THE SITE		1207.50	112.18	
FLOOR NAME	TOTAL BUILT UP	Non FSI Area	Total Covered Area	
			Sq.m	Sq.ft
AREA OF THE GROUND FLOOR	78.98	-	78.98	850.14
TOTAL	78.98	-	78.98	850.14

SCALE : 1 : 100

NOTE: ALL METRIC DIMENSIONS ARE IN MM

HORIZONTAL DISTANCE FROM ELEC.LINE IF ANY

APPLICANT : (Mr.S.KARTHIKEYAN)


Er.V. JAMBULINGAM D.C.E.,B.E.,(Civil) & LBS,
Reg.No.166/LS/2024/00003
JAMBU ASSOCIATES
190-192 Dhanam Valagam, Kuppichipalayam Road,
Periyanaickenpalayam, Coimbatore - 641 020
Mobile:86757 40609

REGISTERED ENGINEER