


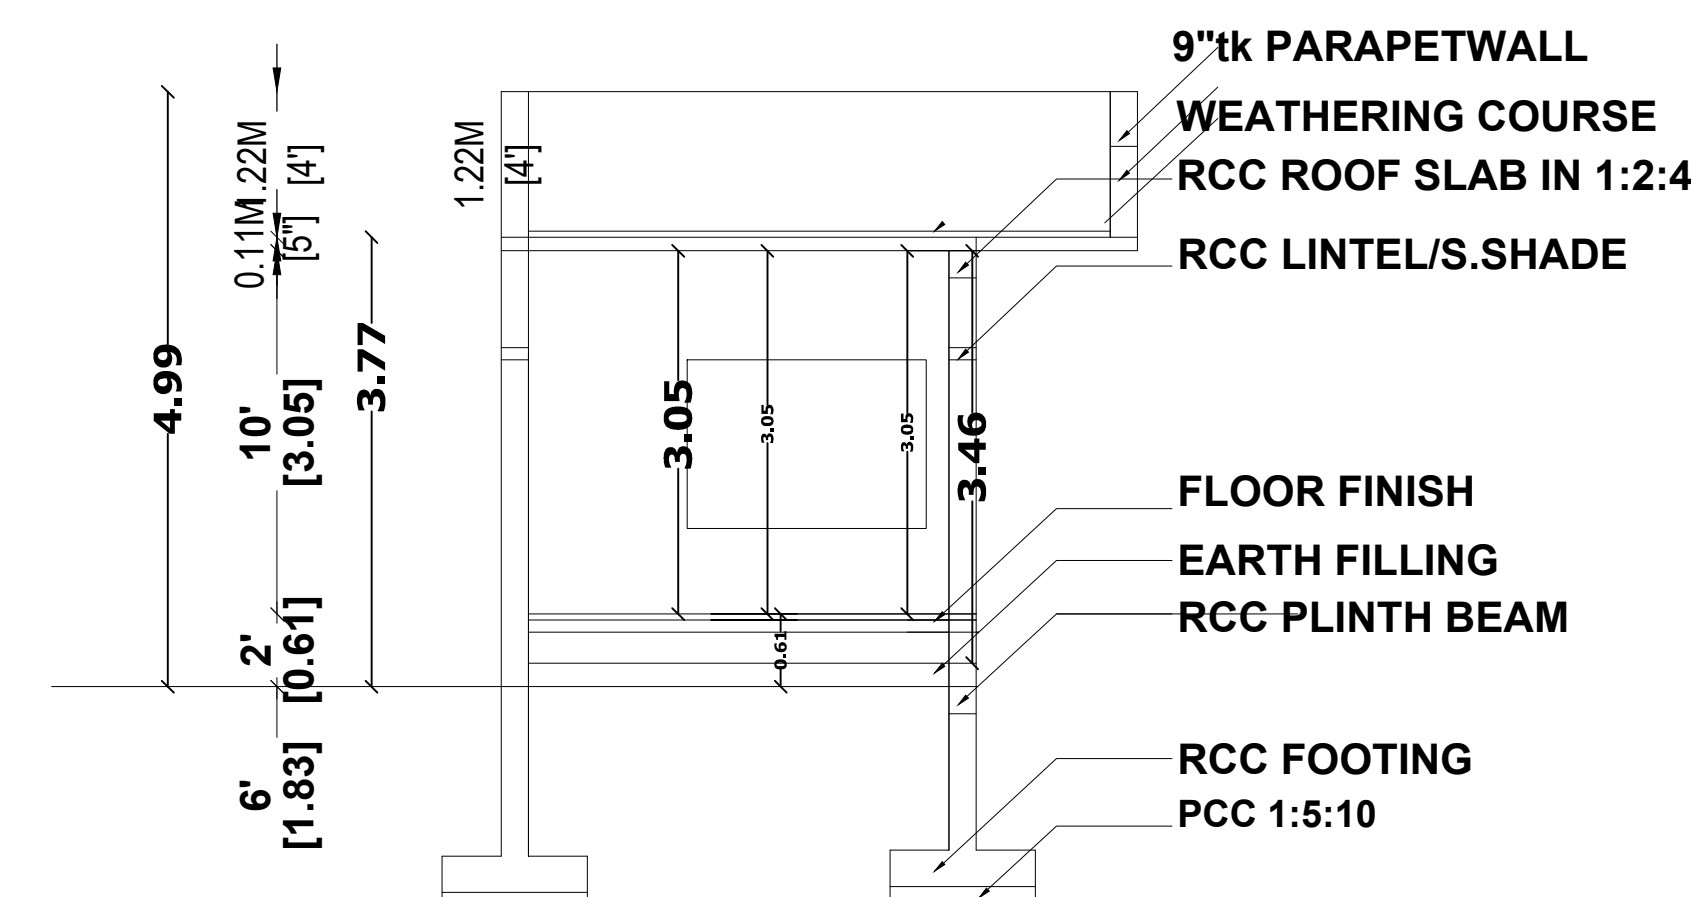


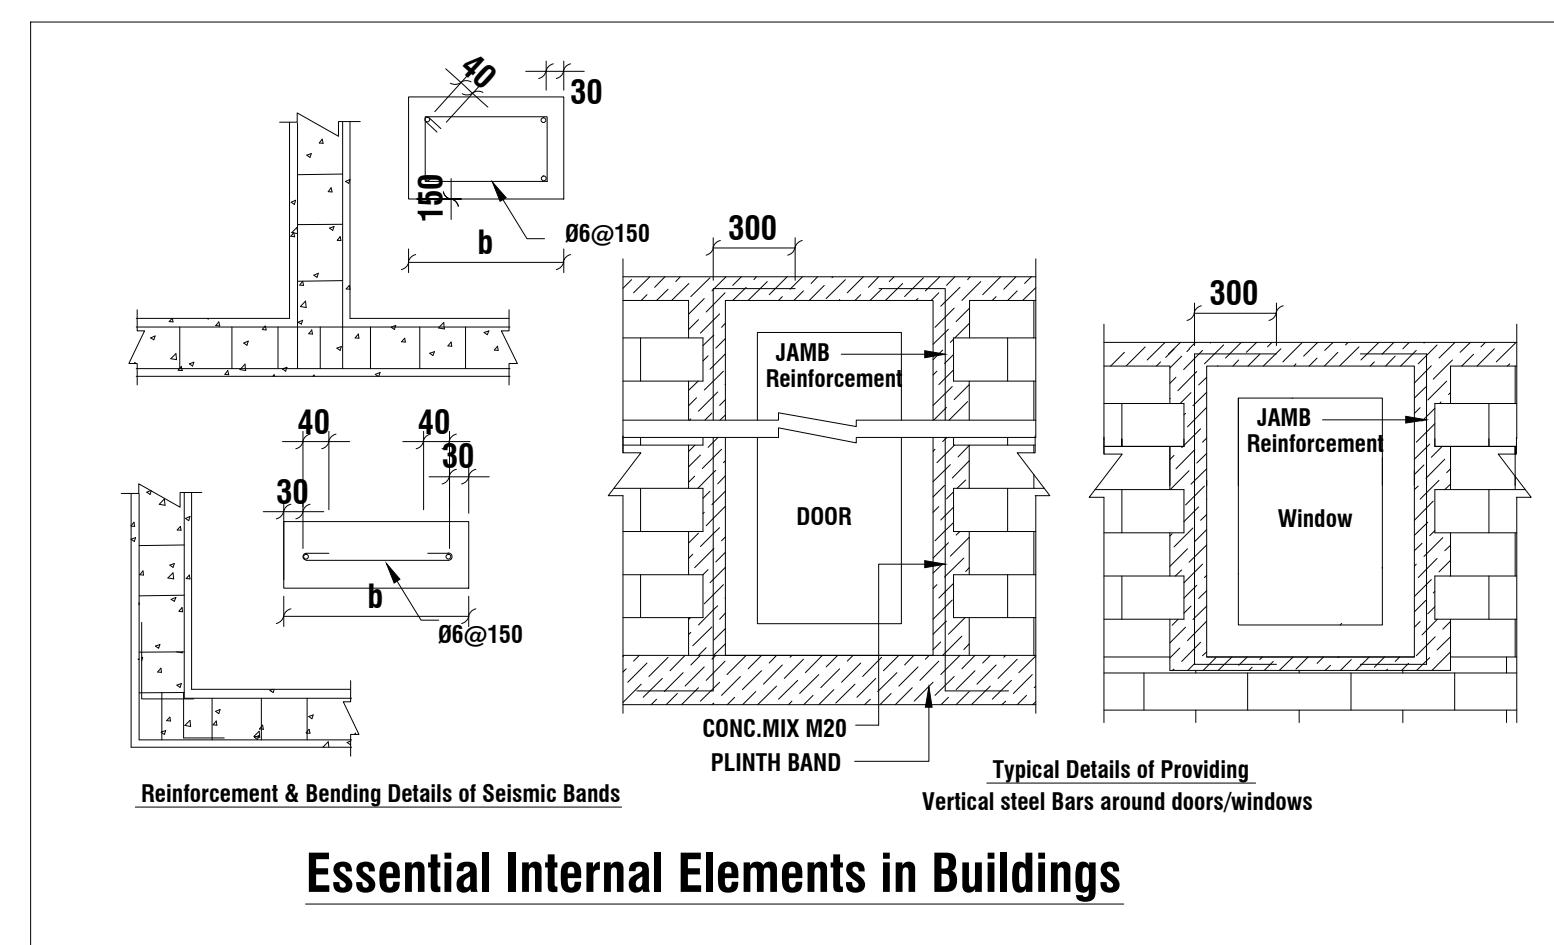


SECTION ON "A-A"

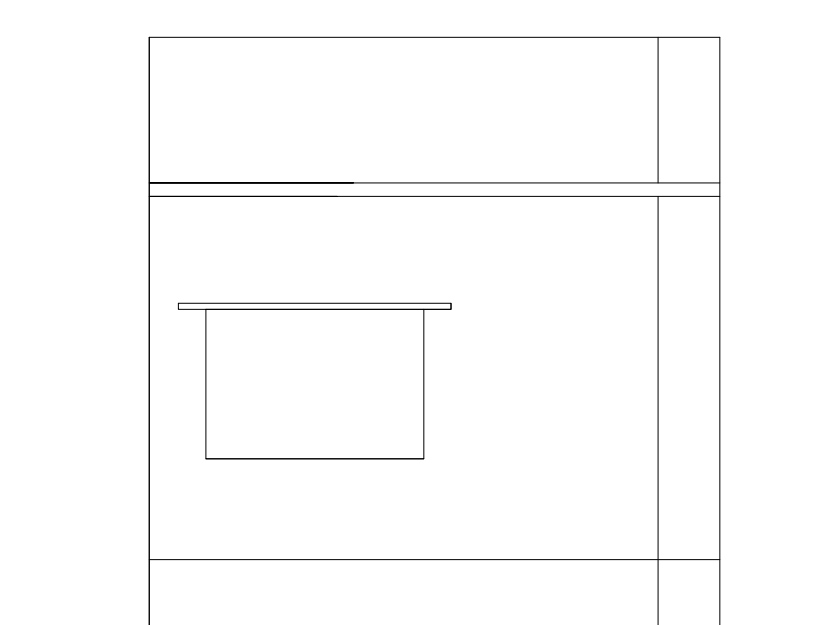


ELEVATION

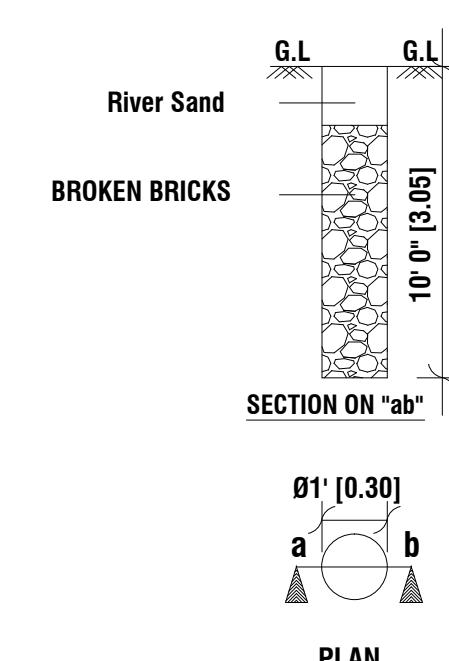


Rain Water Percolation Pit

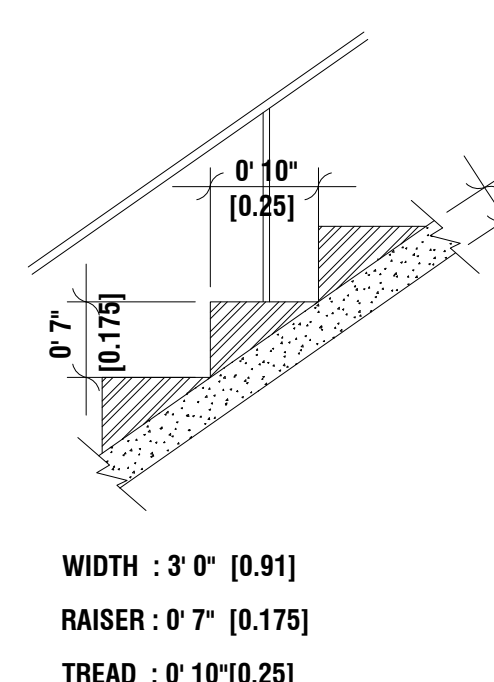


STAIRCASE DETAILS:

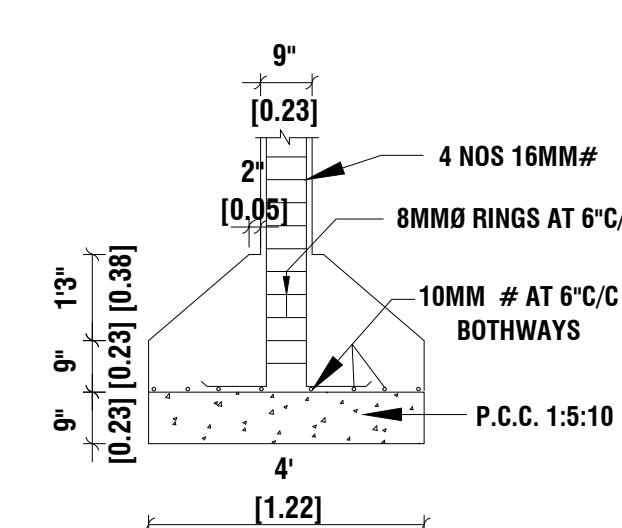


Column Foundation Details

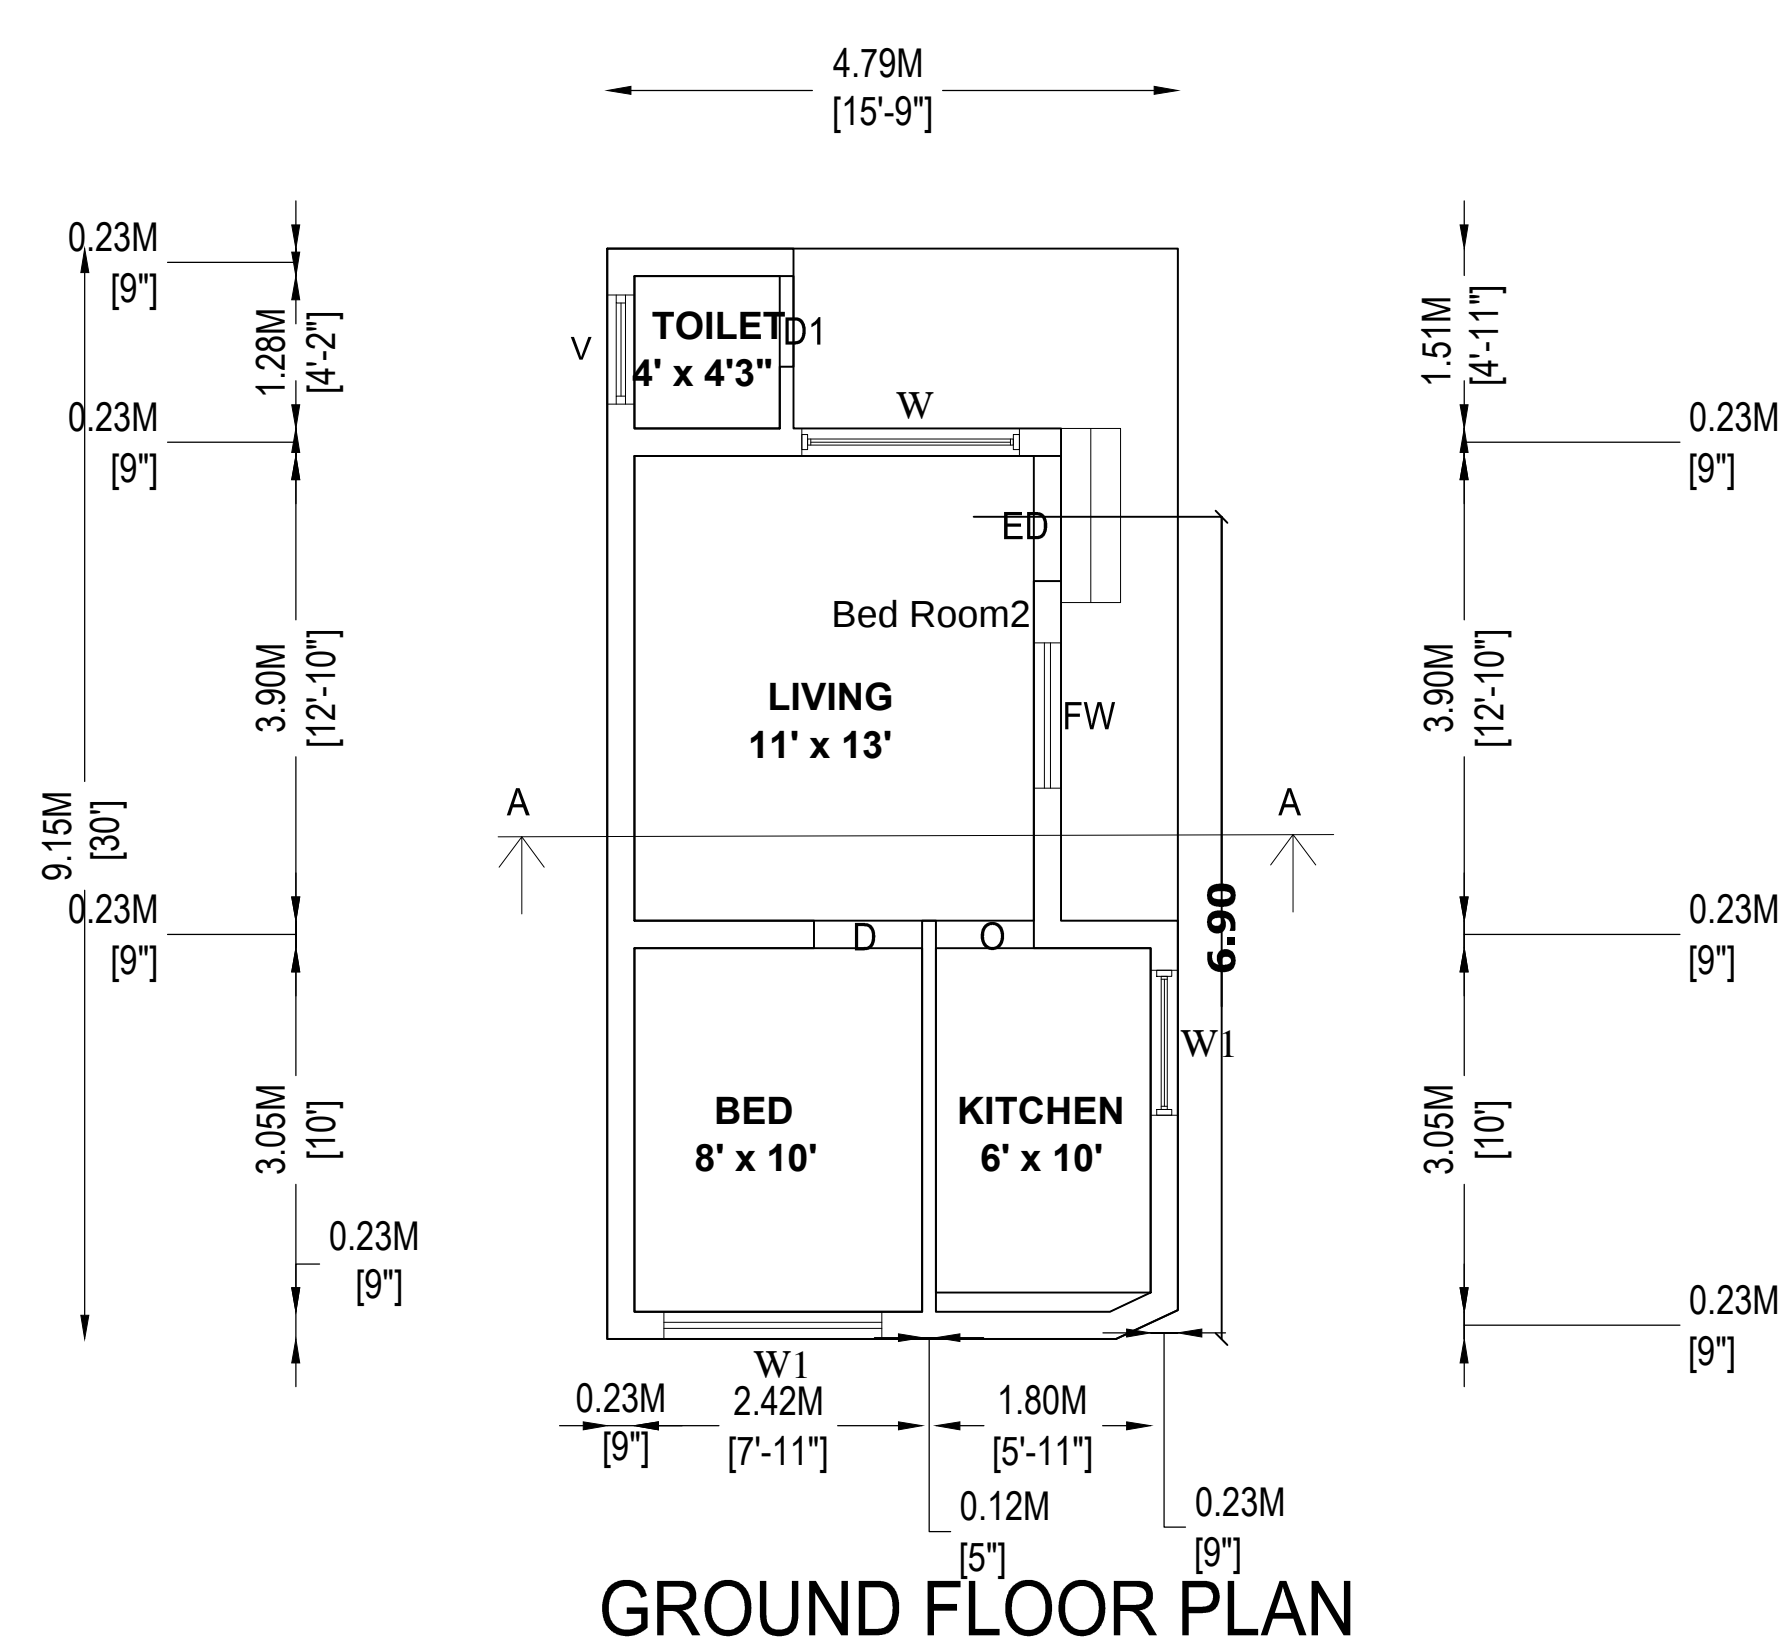


GROUND FLOOR PLAN

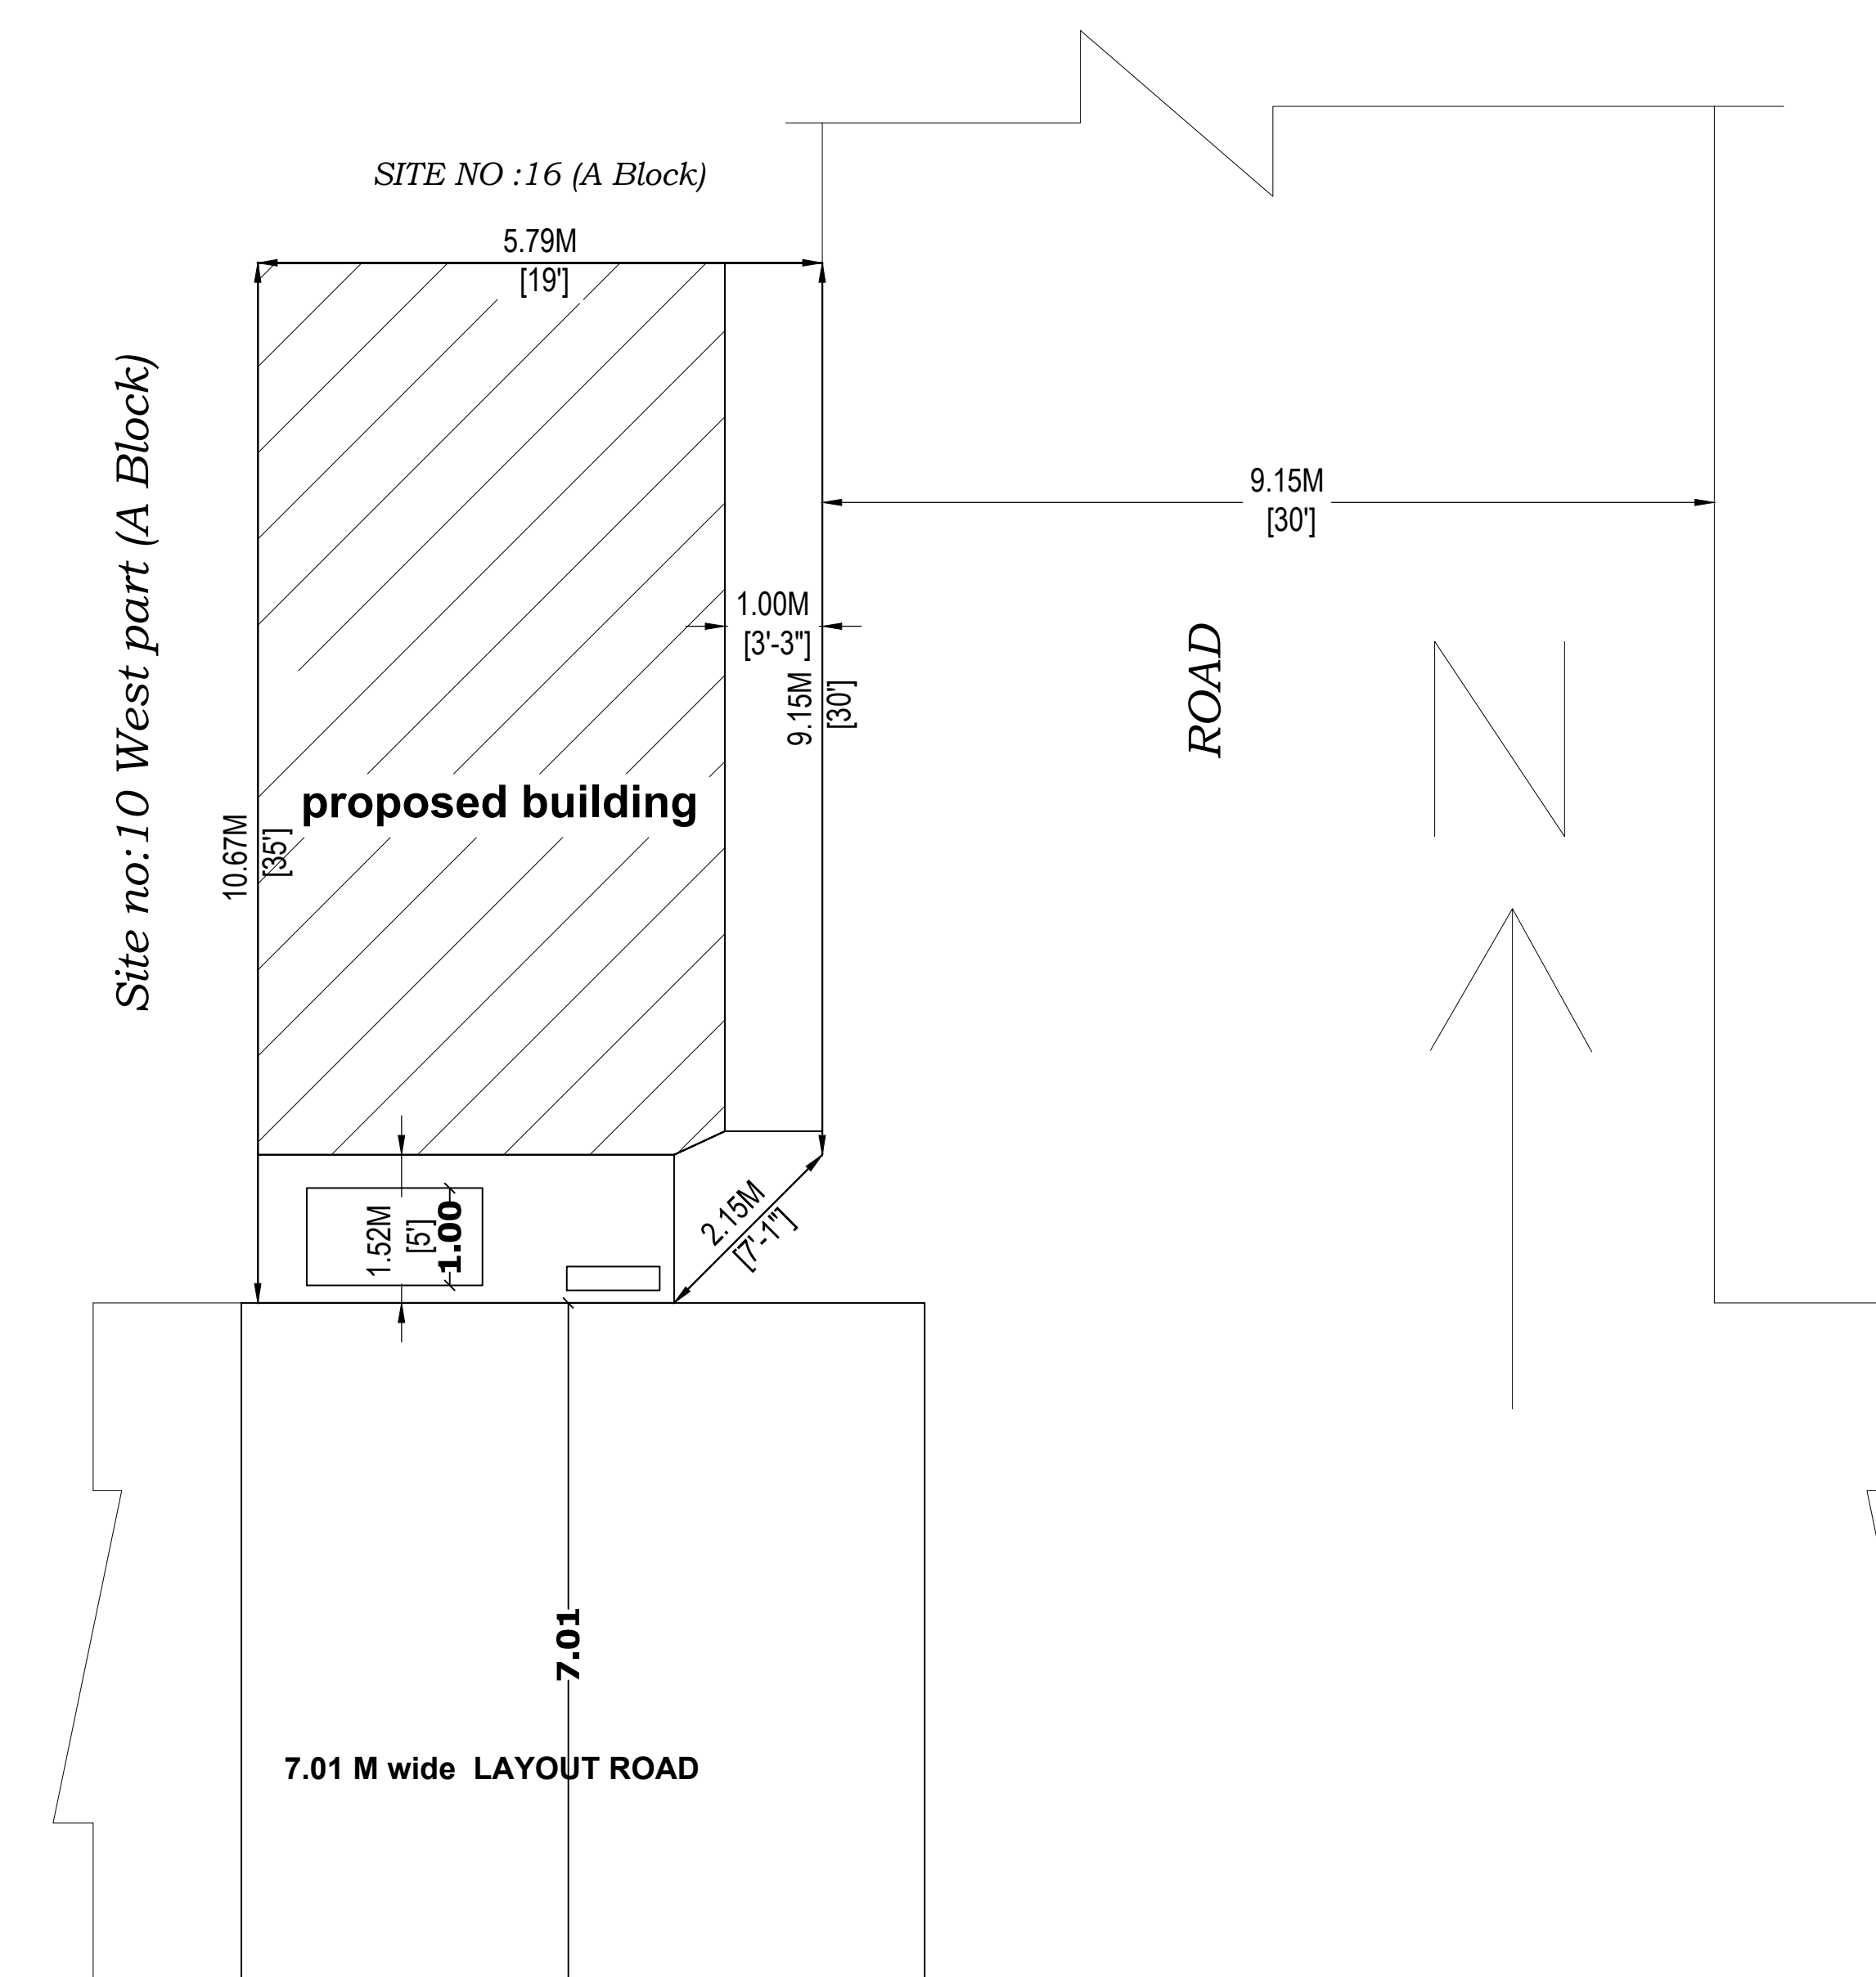


SITE PLAN

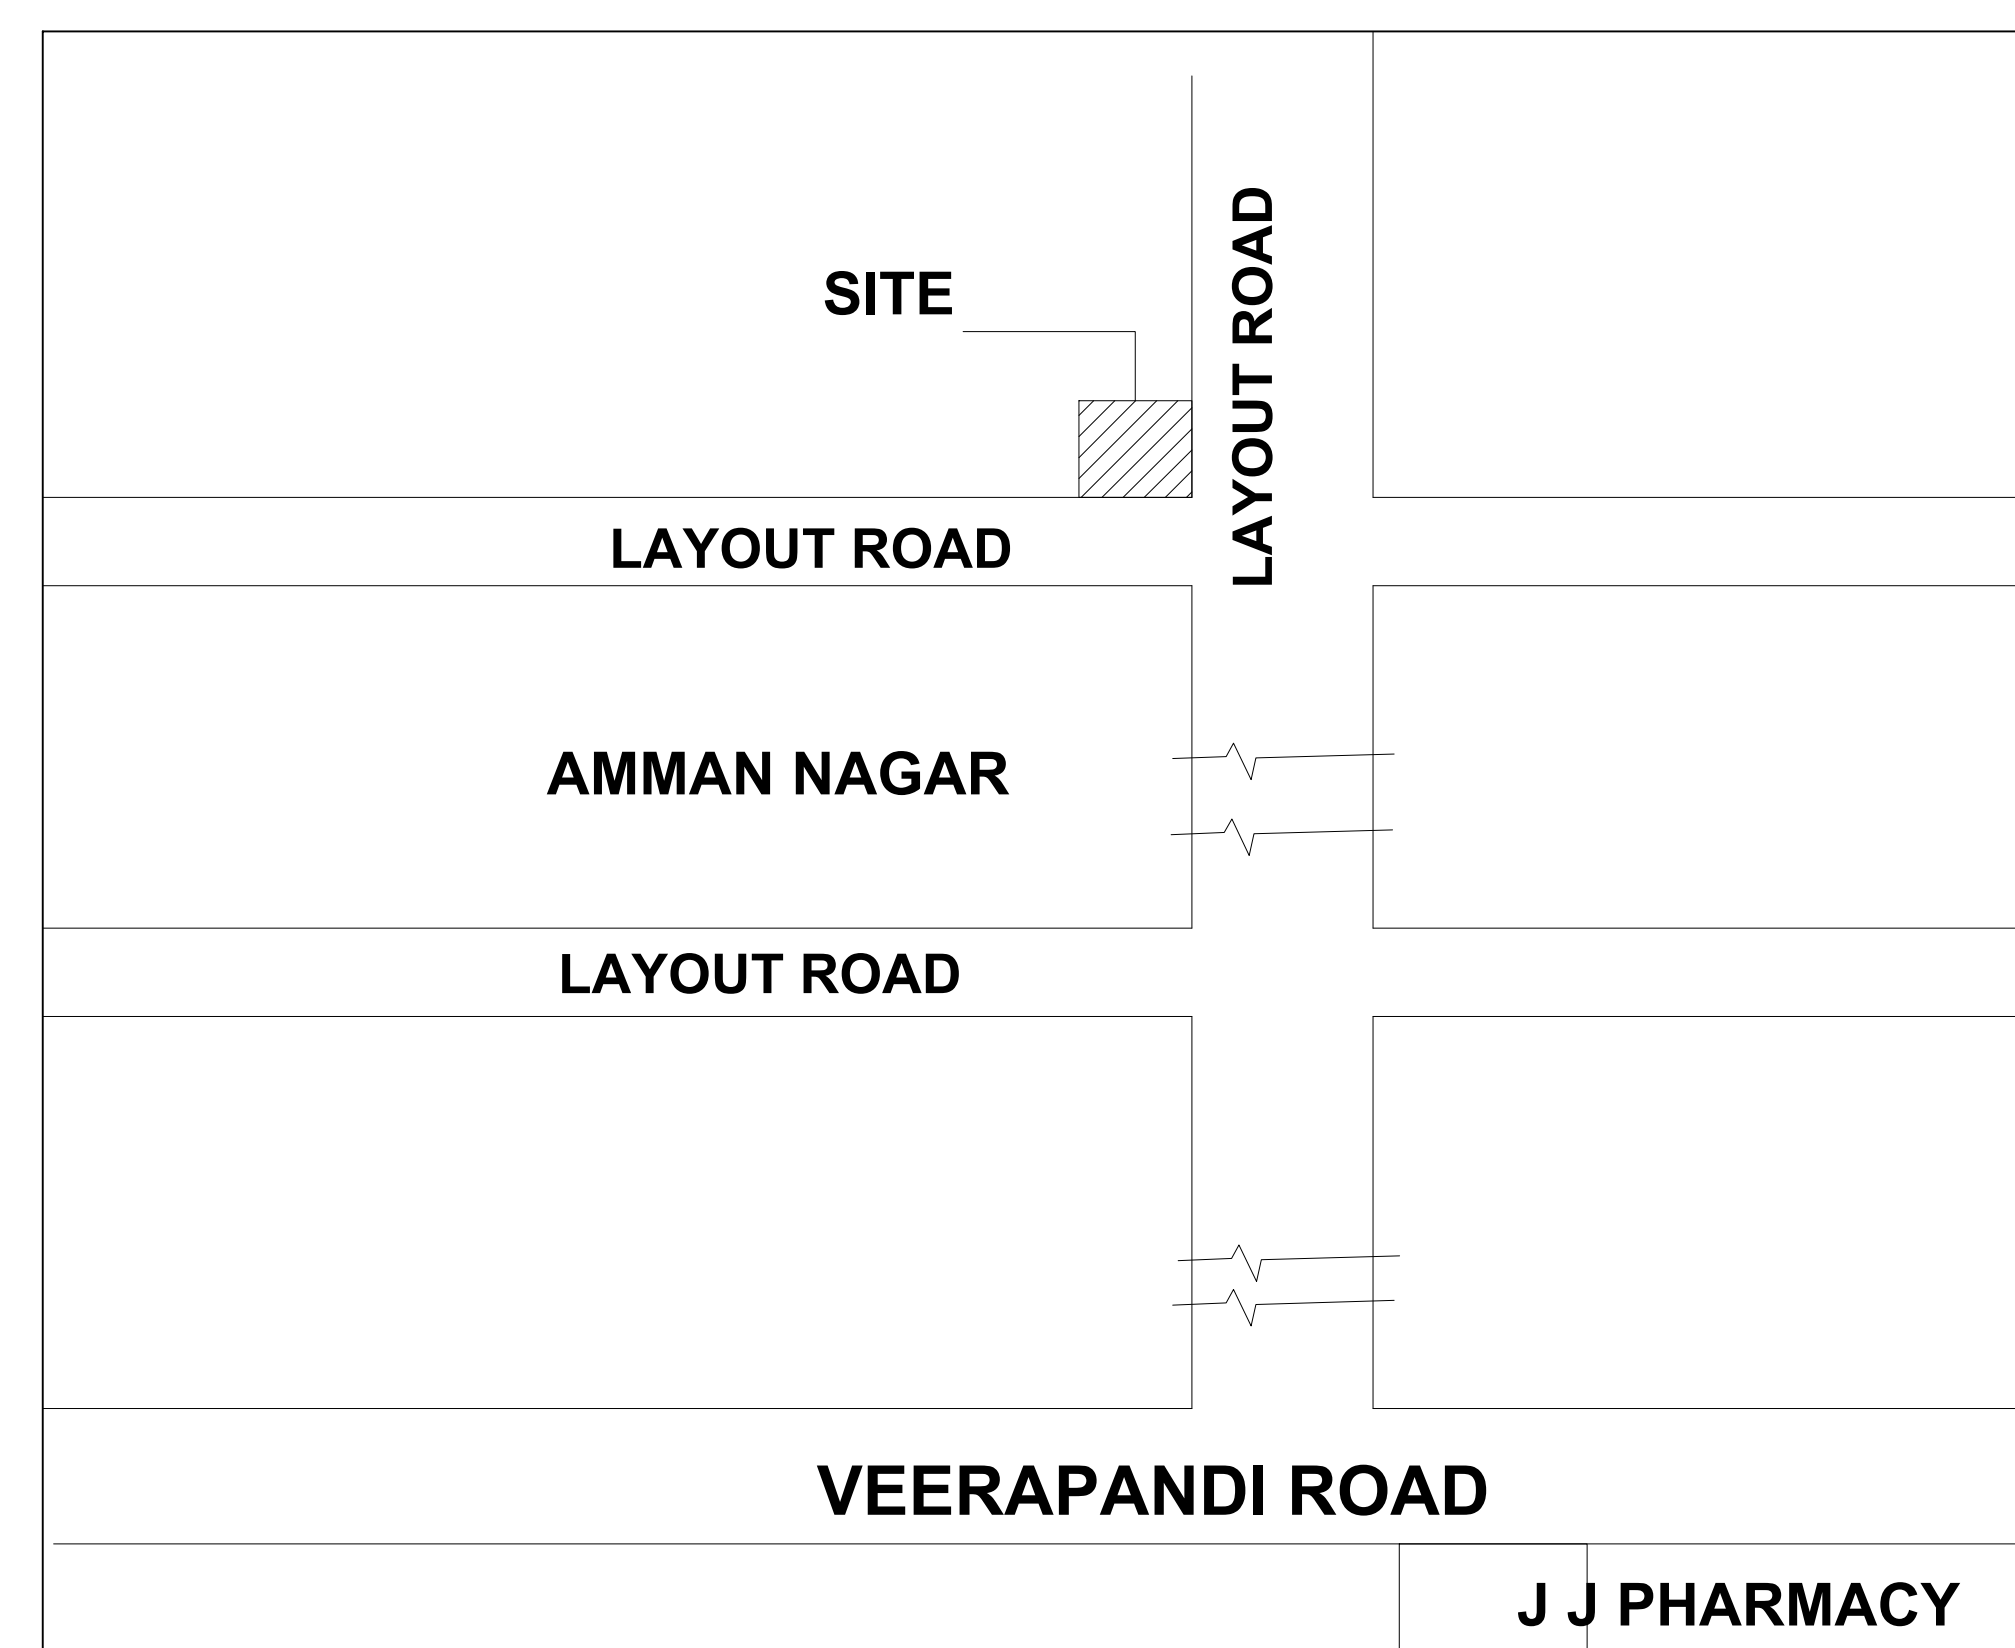


KEY PLAN
Not To Scale

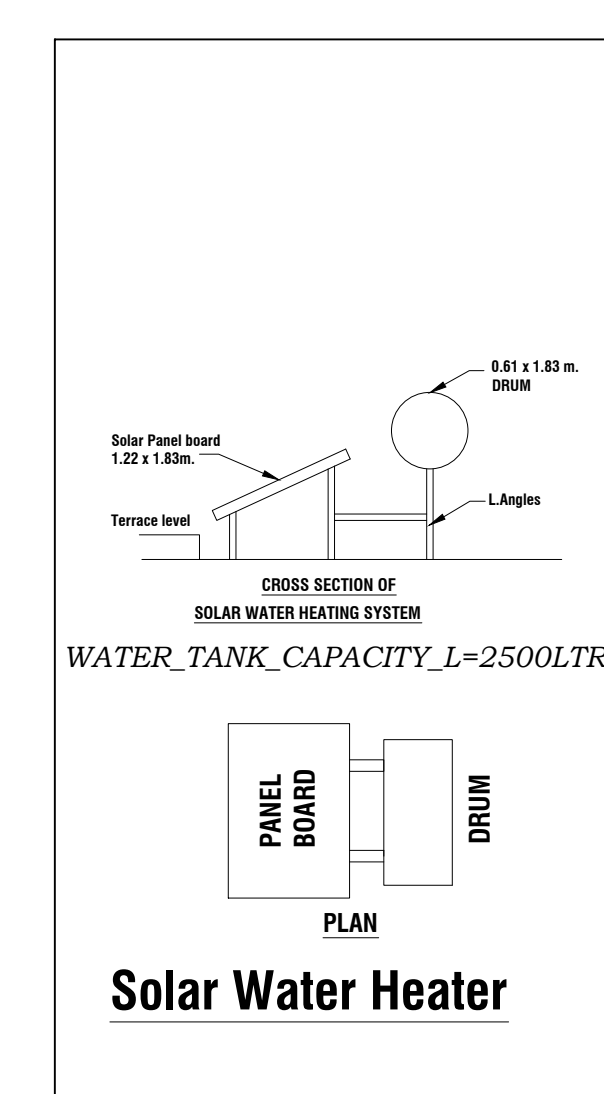

Solar Water Heate

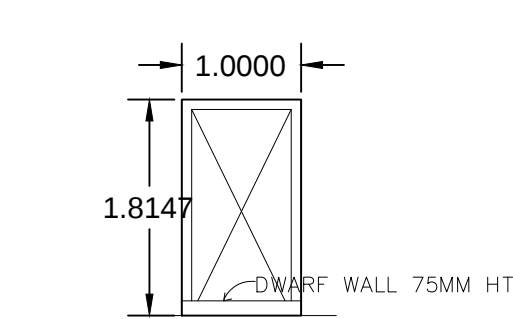

WICKET GATE

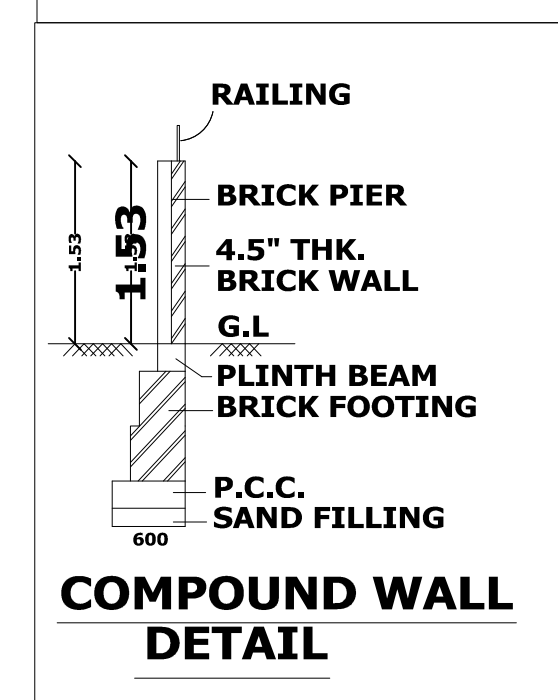

COMPOUND WALL DETAIL

PLAN SHOWING THE PROPOSED CONSTRUCTION OF THE
RESIDENTIAL GROUND FLOOR IN S.F.NO.388, IN SITE NO: 10 EAST
PART (A-BLOCK) OF NO.4 VEERAPANDI VILLAGE AND TOWN
PANCHAYAT, COIMBATORE NORTH TALUK, COIMBATORE
DISTRICT. SPF/DTCP NO: 3882/2018

SITE APPROVAL NO: NA.KA.NO:184 /2025 DT :14.03.2025


AREA DETAILS	IN SQ. FT.	IN SQ. M.
AREA OF THE SITE ASPER DOCUMENT	653.00	60.66
AREA OF THE PROPOSED GROUND FLOOR	471.00	43.77
AREA OF THE OPEN SPACE	182.00	16.89

JOINERY DETAILS

Sym.	DESCRIPTION	IN FEET	IN METER
ED	DOOR	3'6" X 7' 0"	1.06 X 2.13
D	DOOR	3' 0" X 7' 0"	0.91 X 2.13
D1	DOOR	2' 6" X 7' 0"	0.76 X 2.13
W	WINDOW	6' 0" X 4' 6"	1.83 X 1.37
W1	WINDOW	4' 0" X 4' 6"	1.22 X 1.37
Fw	FRENCH WINDOW	4'0" X 6' 0"	1.22 X 1.81
V	VENTILATOR	3' 0" X 2' 0"	0.91 X 0.61

HORIZONTAL DISTANCE FROM HT.LINE IF ANY - NIL.
SEPTIC TANK 1NO. WITH A CAPACITY OF - 250GALLONS
PERCOLATION PIT @ 10' C/C SCALE : 1" = 8'0" [1:96]

Total Building Area : (471sft = 43.77 sqmt) / 1 Kitchen	
Fsi = 0.72 < 2.00	PC = 72.15 %

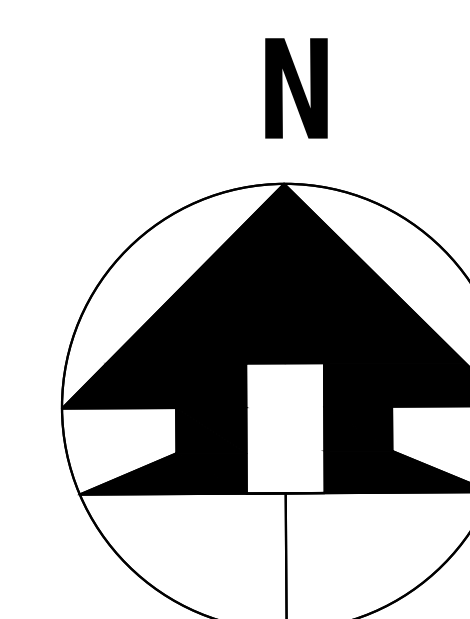**APPLICANT**

REGISTERED ENGINEER / LBS