



PLAN SHOWING THE PROPOSED CONSTRUCTION OF GROUND & FIRST FLOOR R.C.C ROOF
RESIDENTIAL BUILDING IN S.F NO: 528/3, SULUR VILLAGE & TOWN PANCHAYAT, SULUR TALUK,
COIMBATORE DISTRICT.


APPLICANT NAME - VINOTH KUMAR. M & TAMILARASI. G

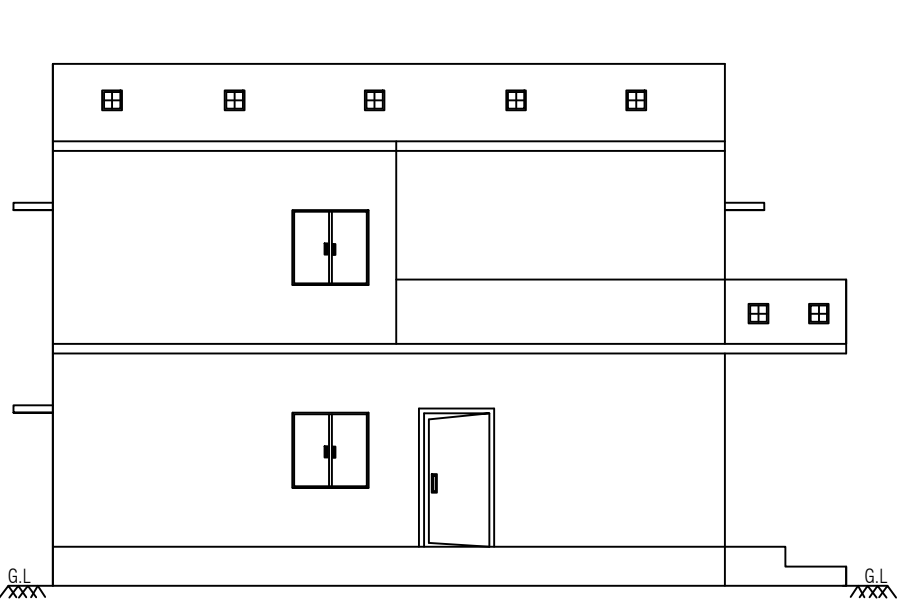


ELEVATION

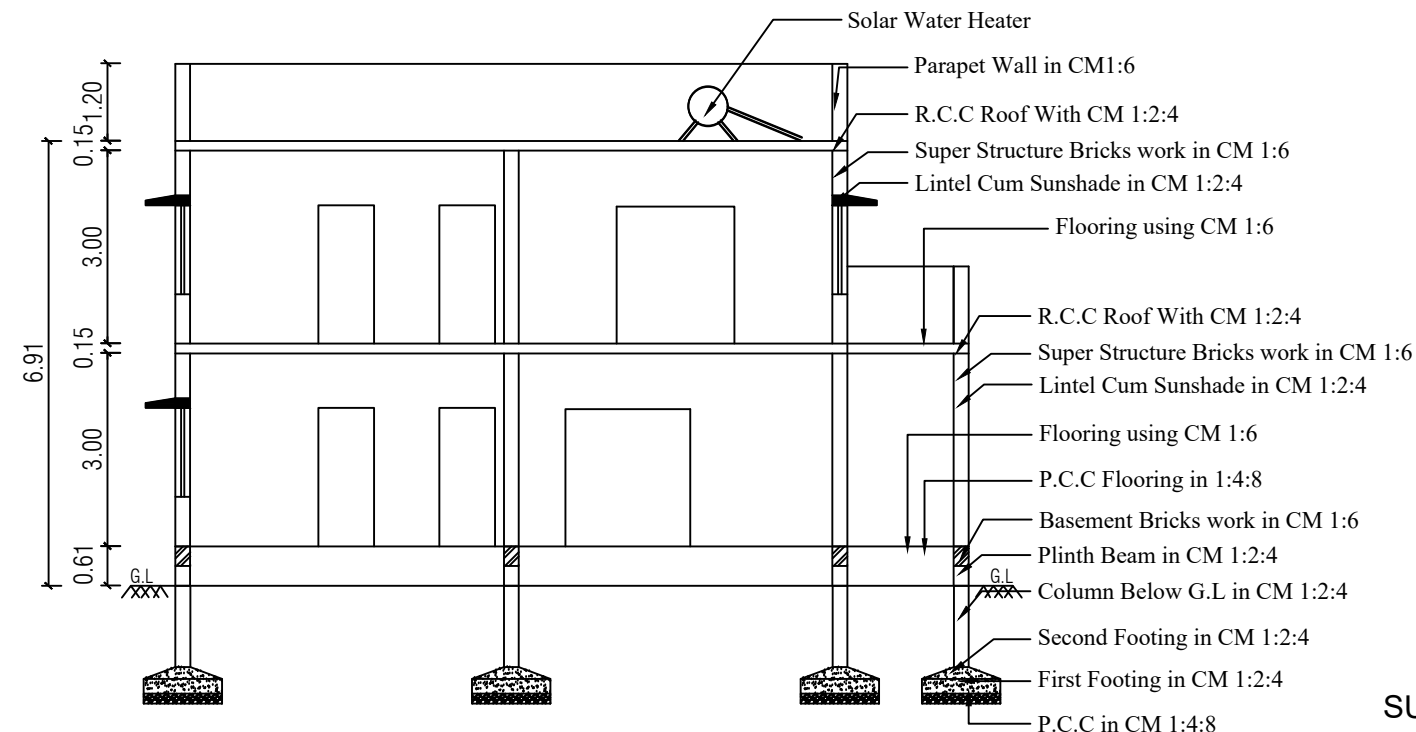


SECTION A-A

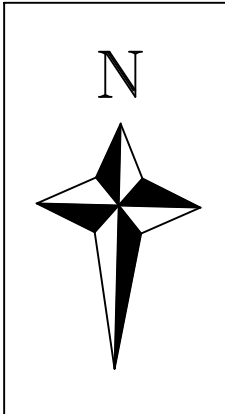


SUBULAKSHMI'S LAND
(NORTH PART)
47'-3" [14.40 M]

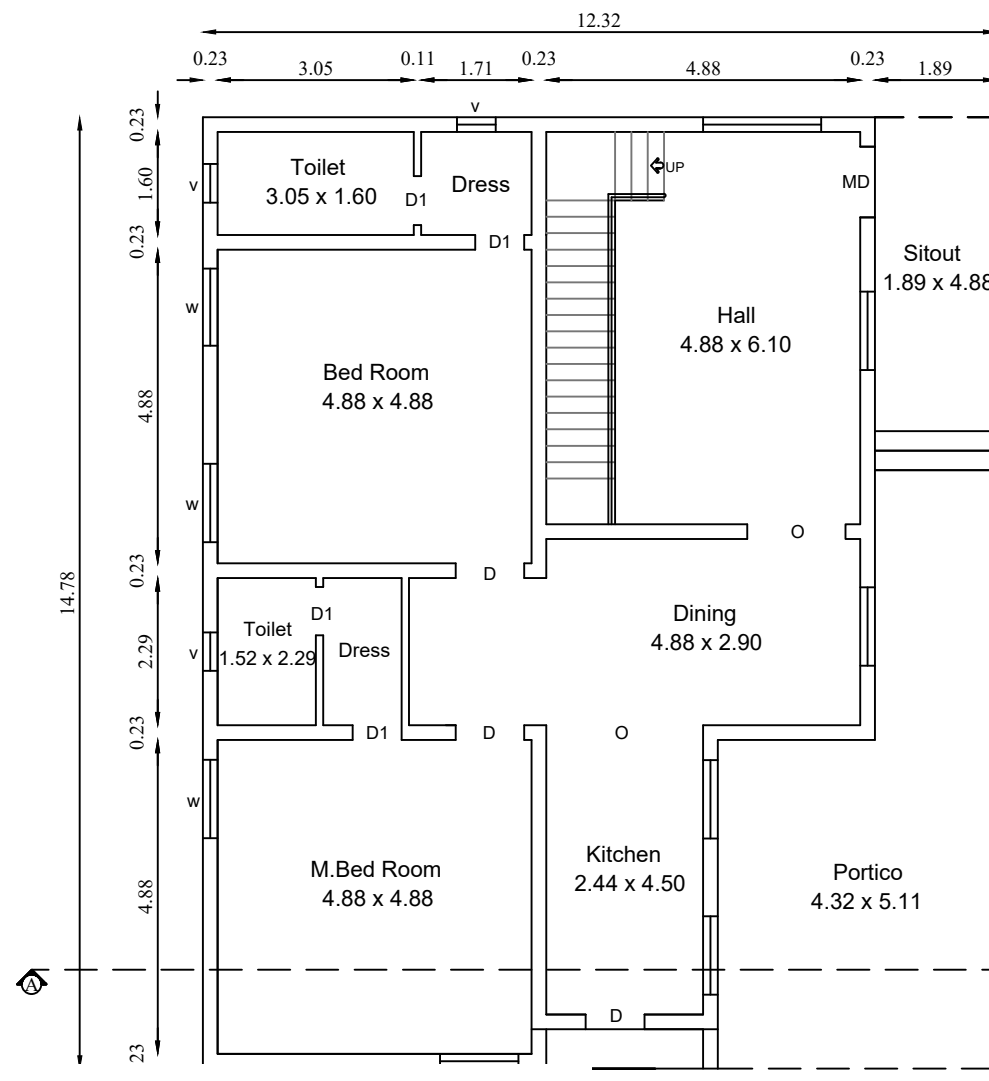


FLOOR PLAN

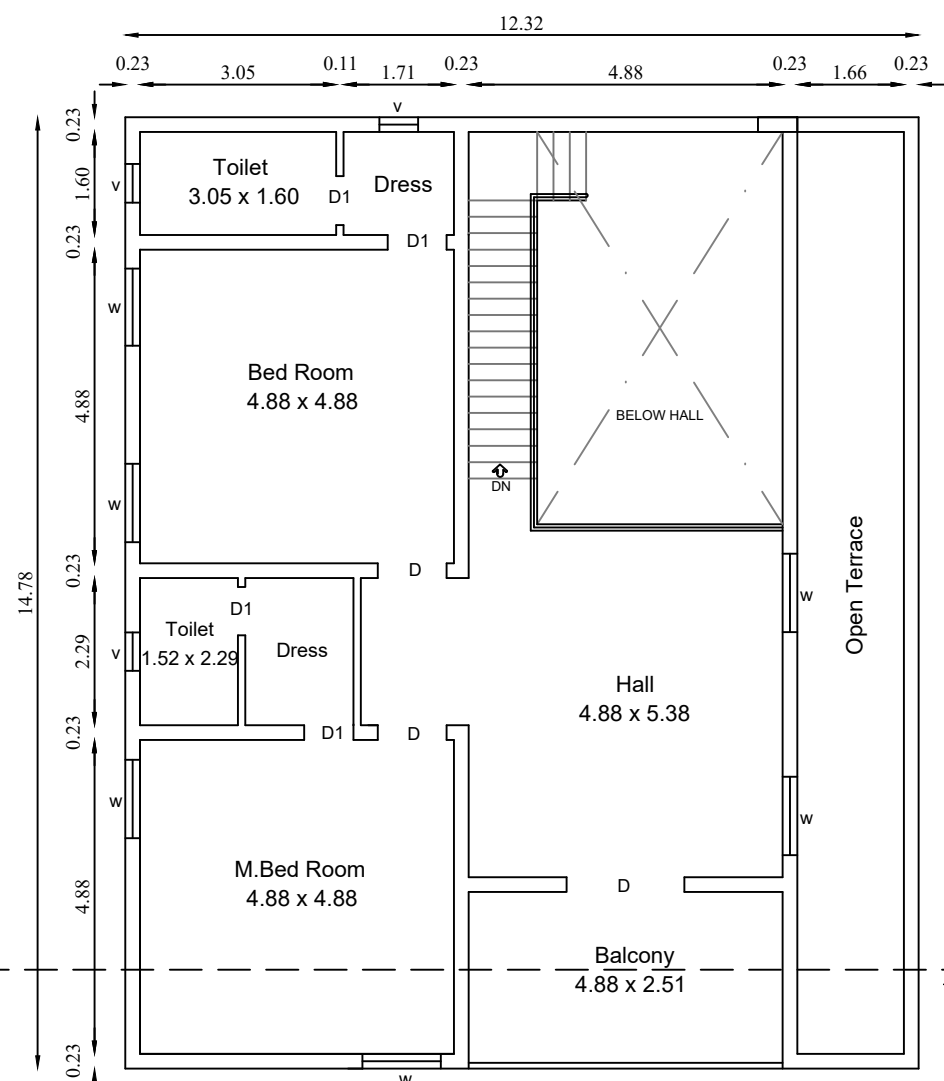



FIRST FLOOR PLAN

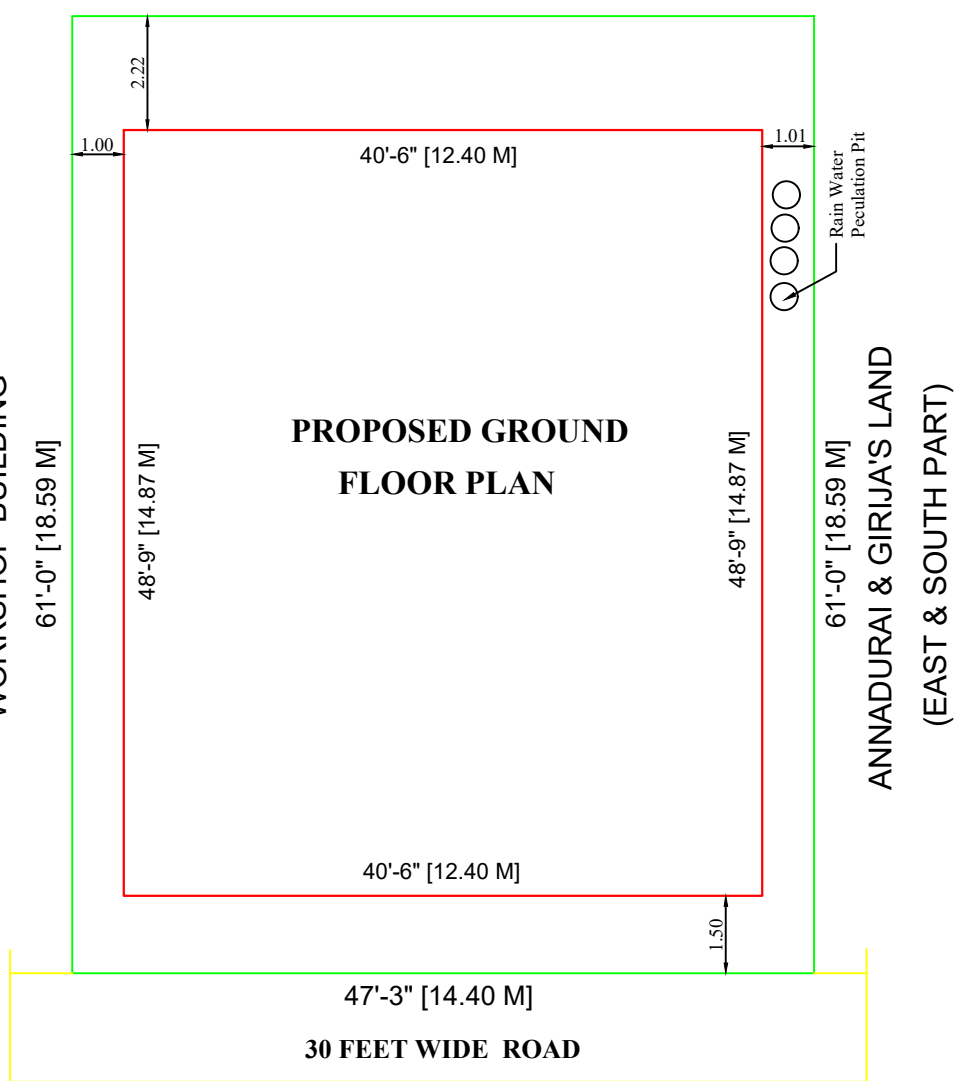


SITE PLAN

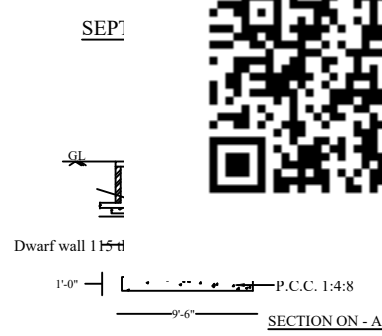

over side space
open jointing
1 fall 1/100
1 fall 1/100

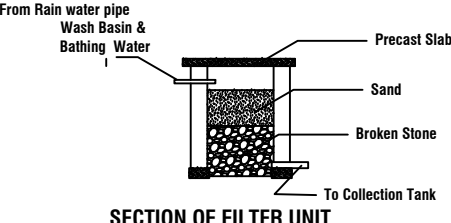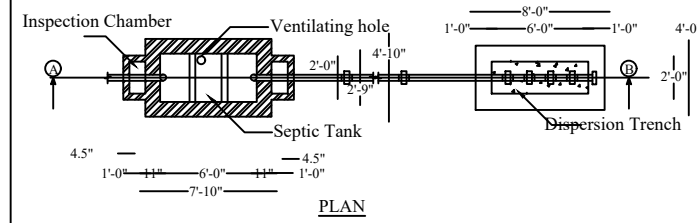

PLAN OF FILTER UNIT
(Not to Scale)

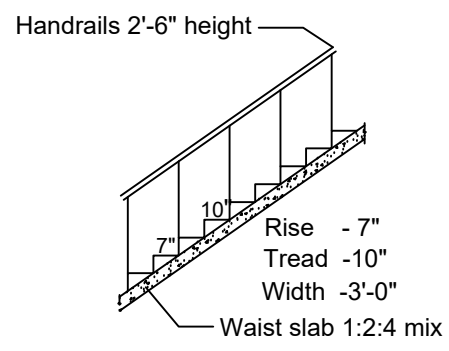

M. Kumar
G. Balakrishnan

Applicant

Office Use Only

AREA DETAILS	SQ.M	SQ.FT
AREA OF THE SITE	267.84	2883.00
PROPOSED GROUND FLOOR AREA	184.43	1985.20
PROPOSED FIRST FLOOR AREA	156.22	1681.55
TOTAL PROPOSED AREA	340.65	3666.75
AREA OF THE OPEN SPACE	83.41	897.80

Scale:-

Site Plan 1"= 16'-0" (1:200)

Plan, Section & Elevation 1" = 8'-0" (1:100)

JOINERY DETAILS	IN Feet	In Meter
M.D - MAIN DOOR	5'-0" x 7'-0"	1.52x2.13
D - DOOR	3'-0" x 7'-0"	0.91x2.13
D1 - DOOR	2'-6" x 7'-0"	0.76x2.13
W - WINDOW	4'-0" x 4'-0"	1.21 x 1.21
V - VENTILATOR	2'-0" x 2'-0"	0.60 x0.60

- SITE BOUNDARY
- AREA OF PRO.BUILDING
- EXISTING BUILDING
- ROAD

K.C. DEVAANAND BE
Licensed Building Surveyor
V Care U Engineers & Contractors
4, Kattur Mahaliannan Kovil Complex,
Kalangal Road, Sulur, Coimbatore - 641402
Ph No - 9688102983
Engineer / LBS