

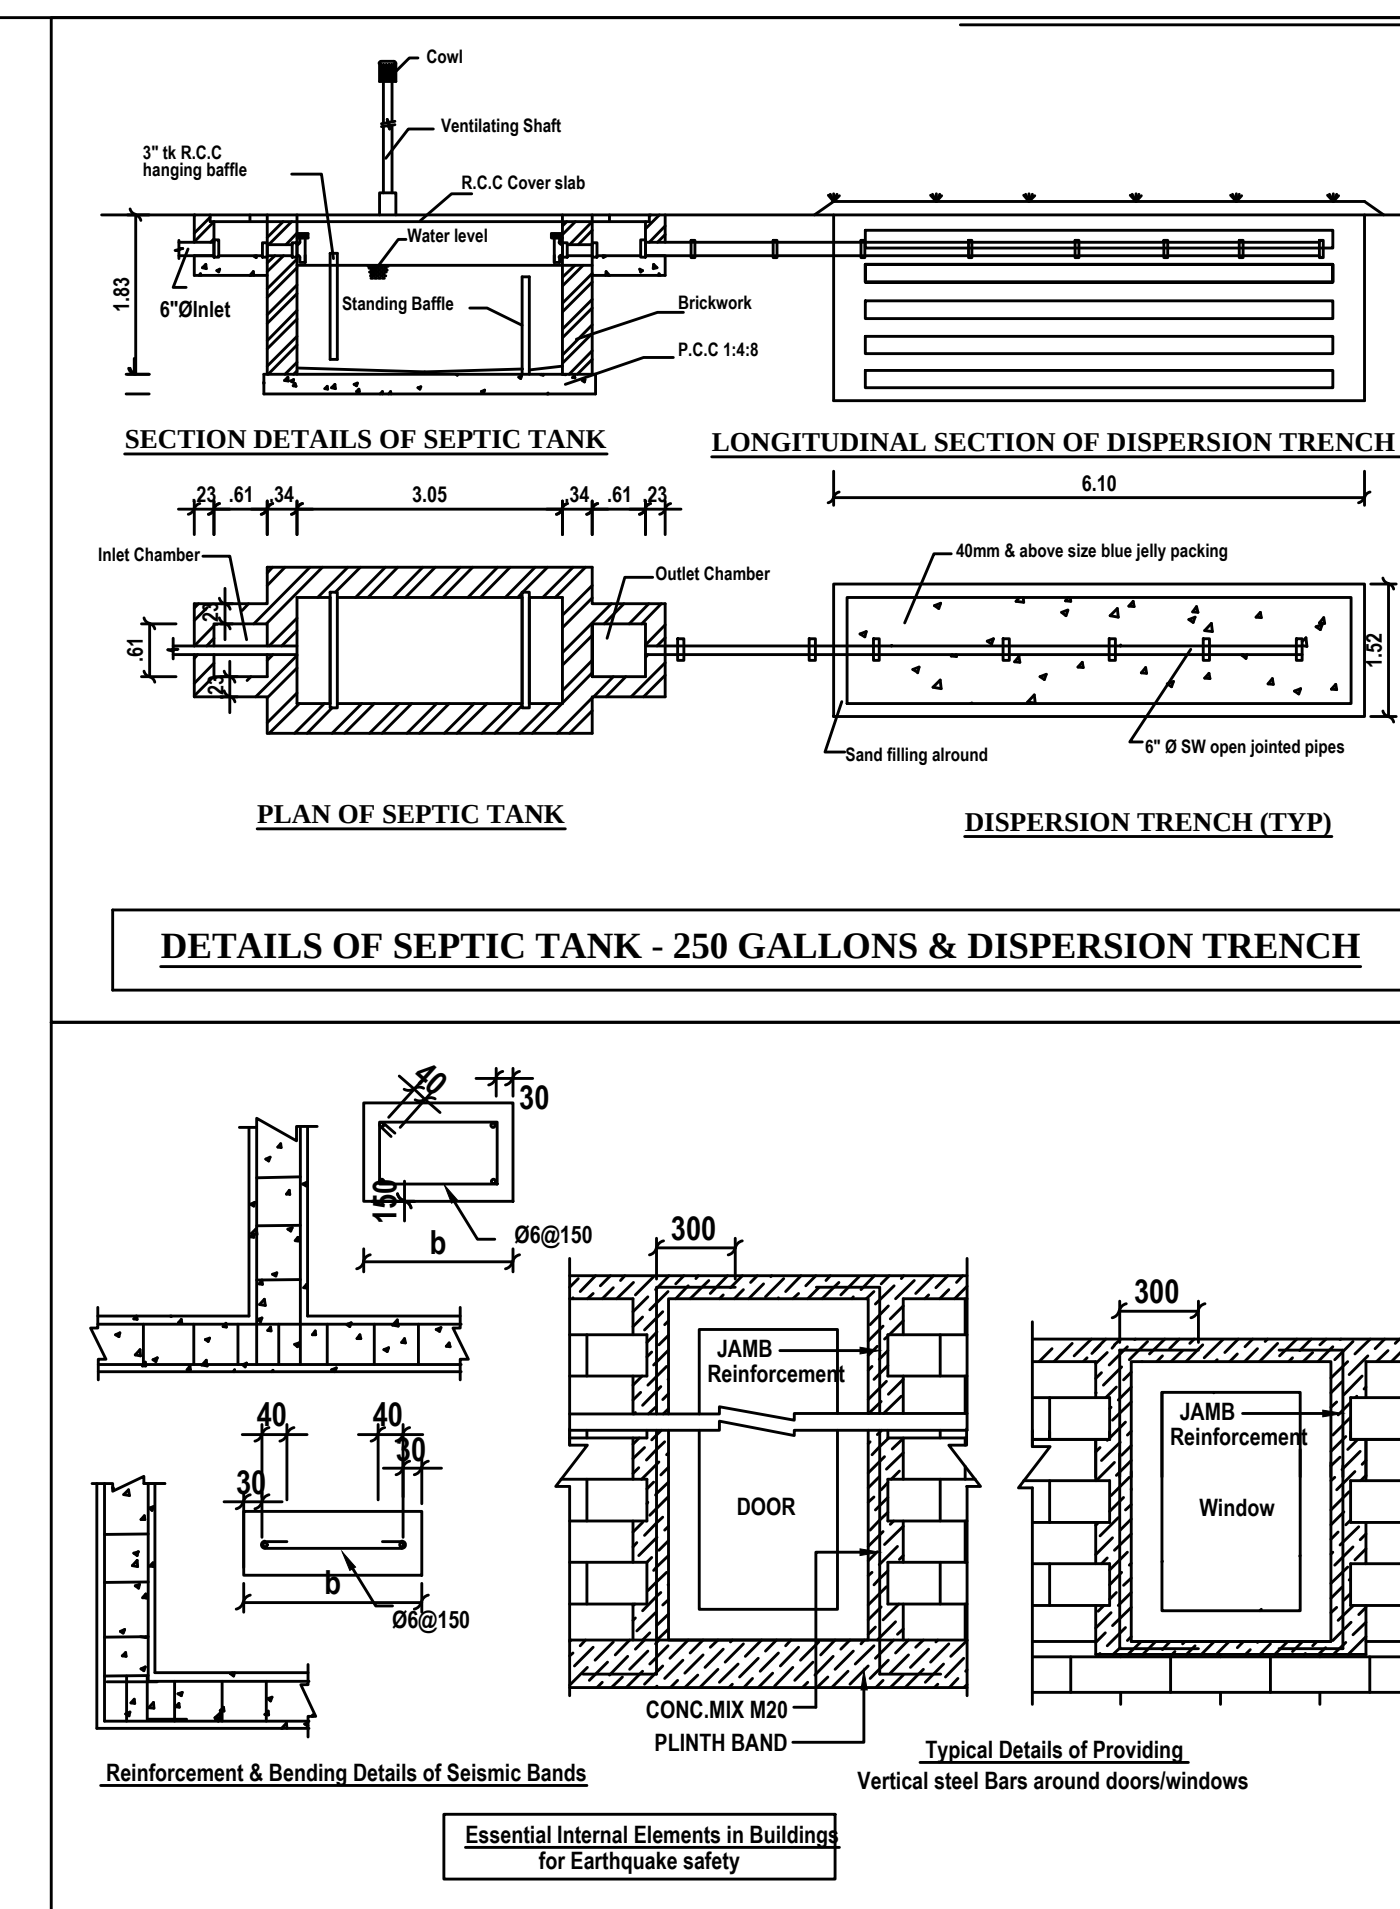
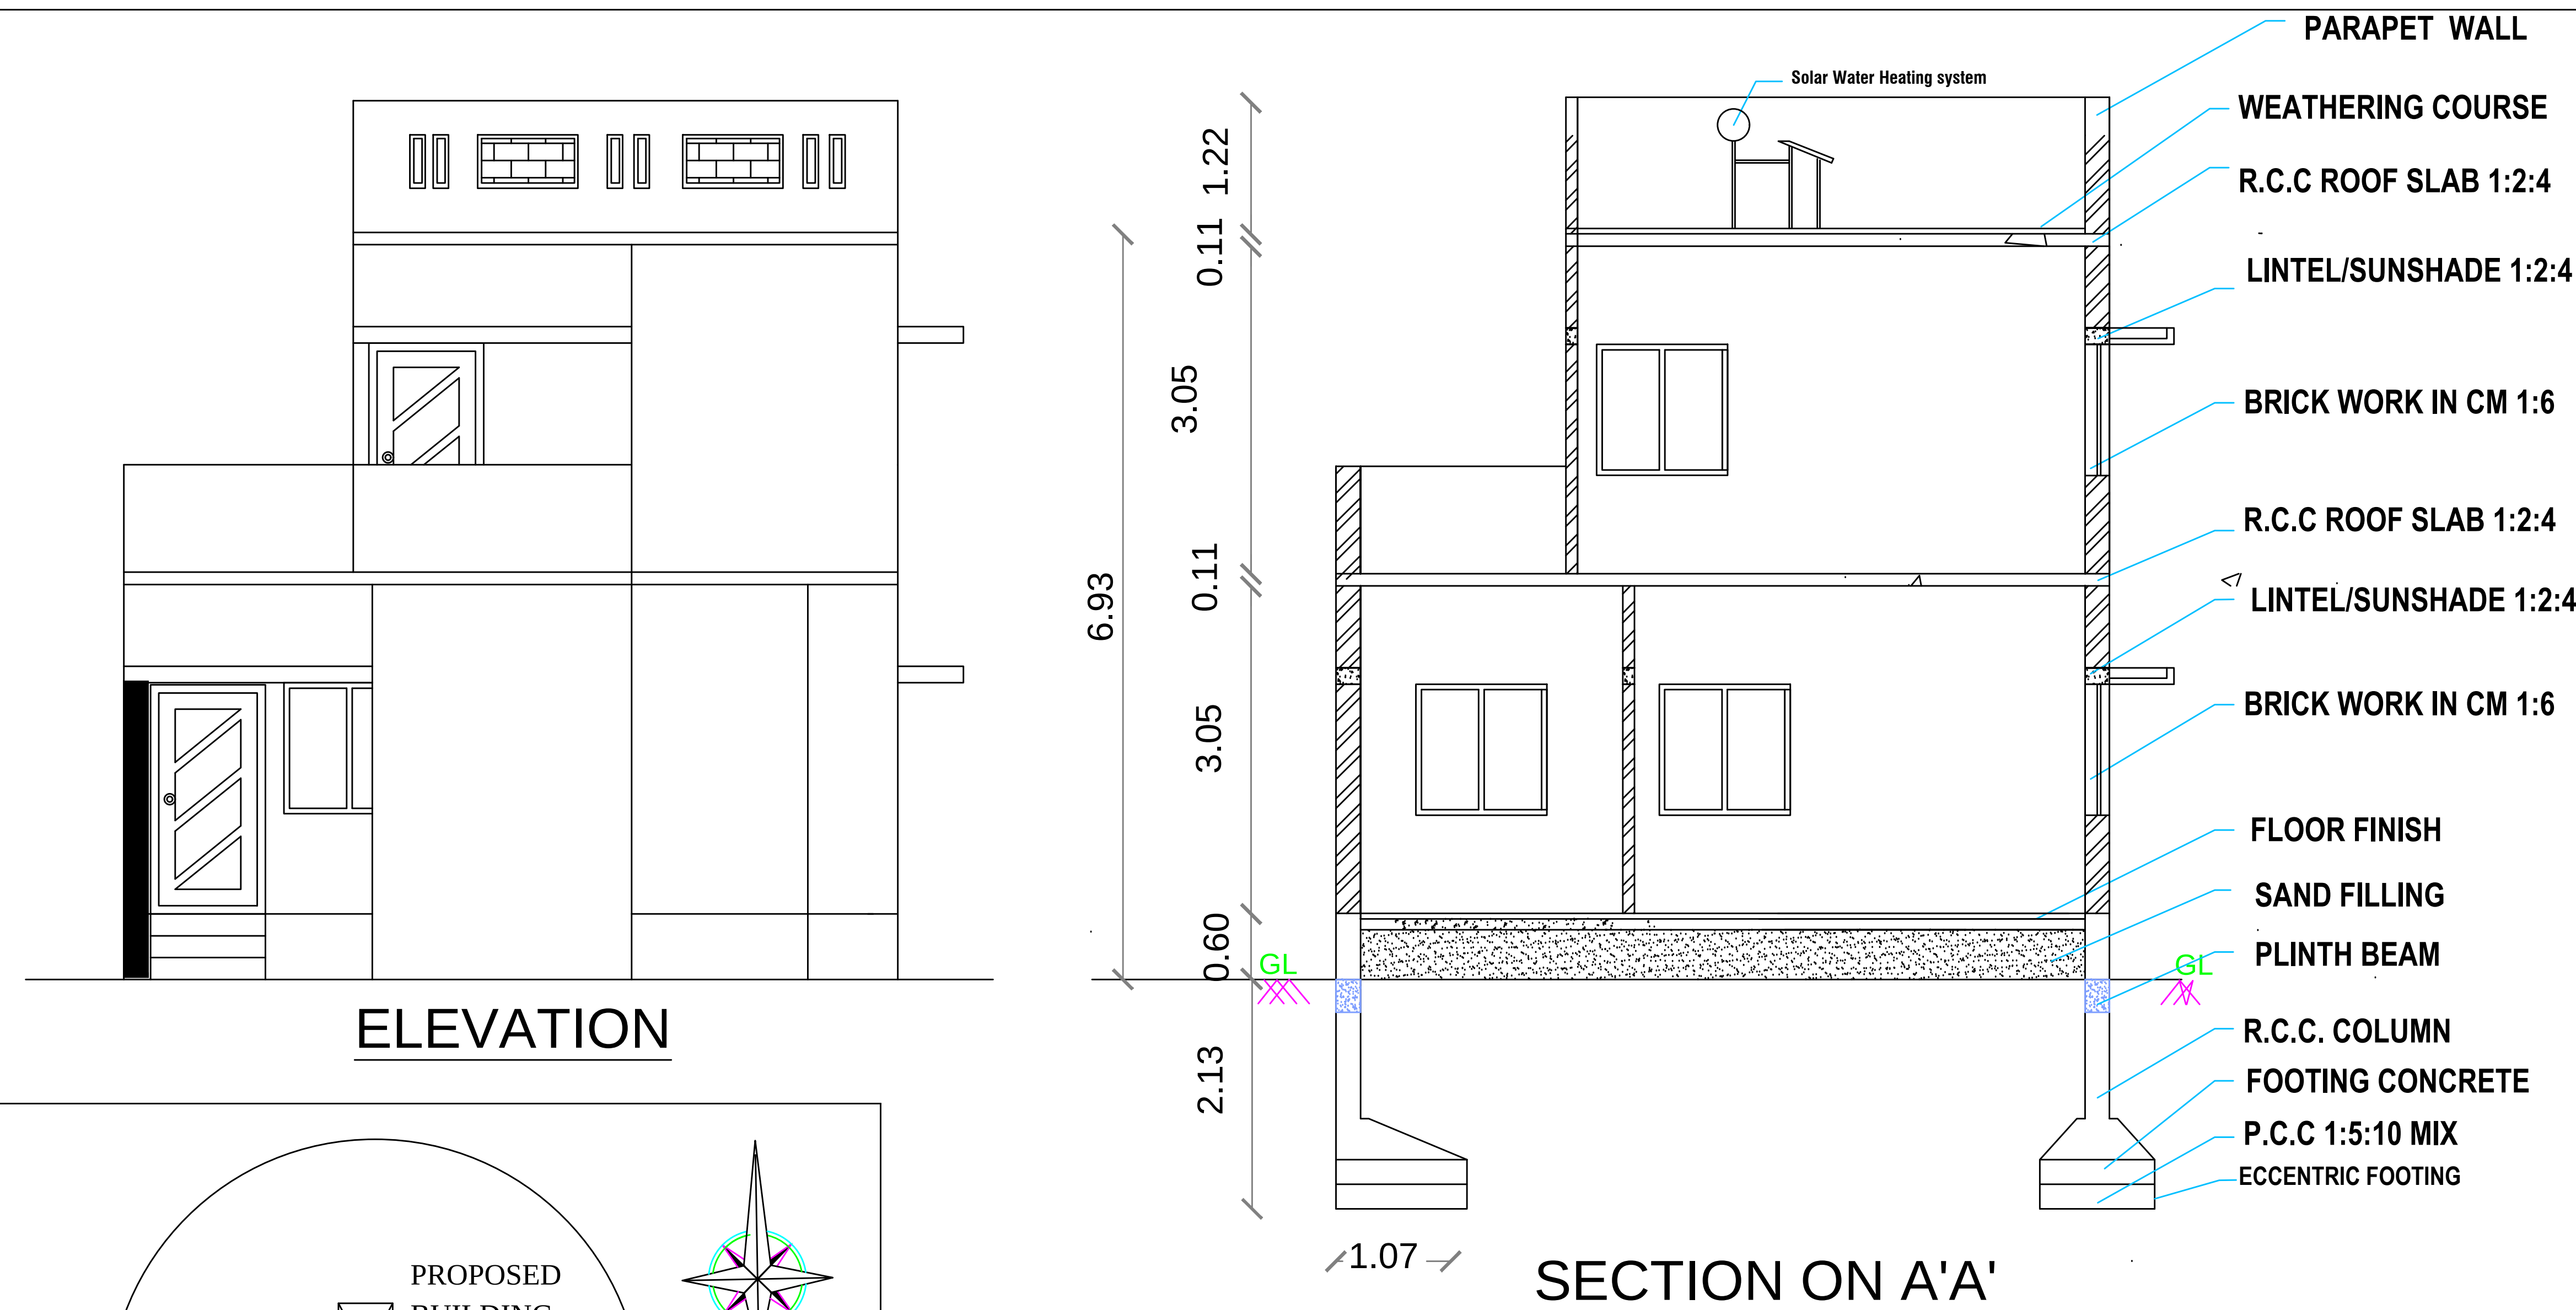
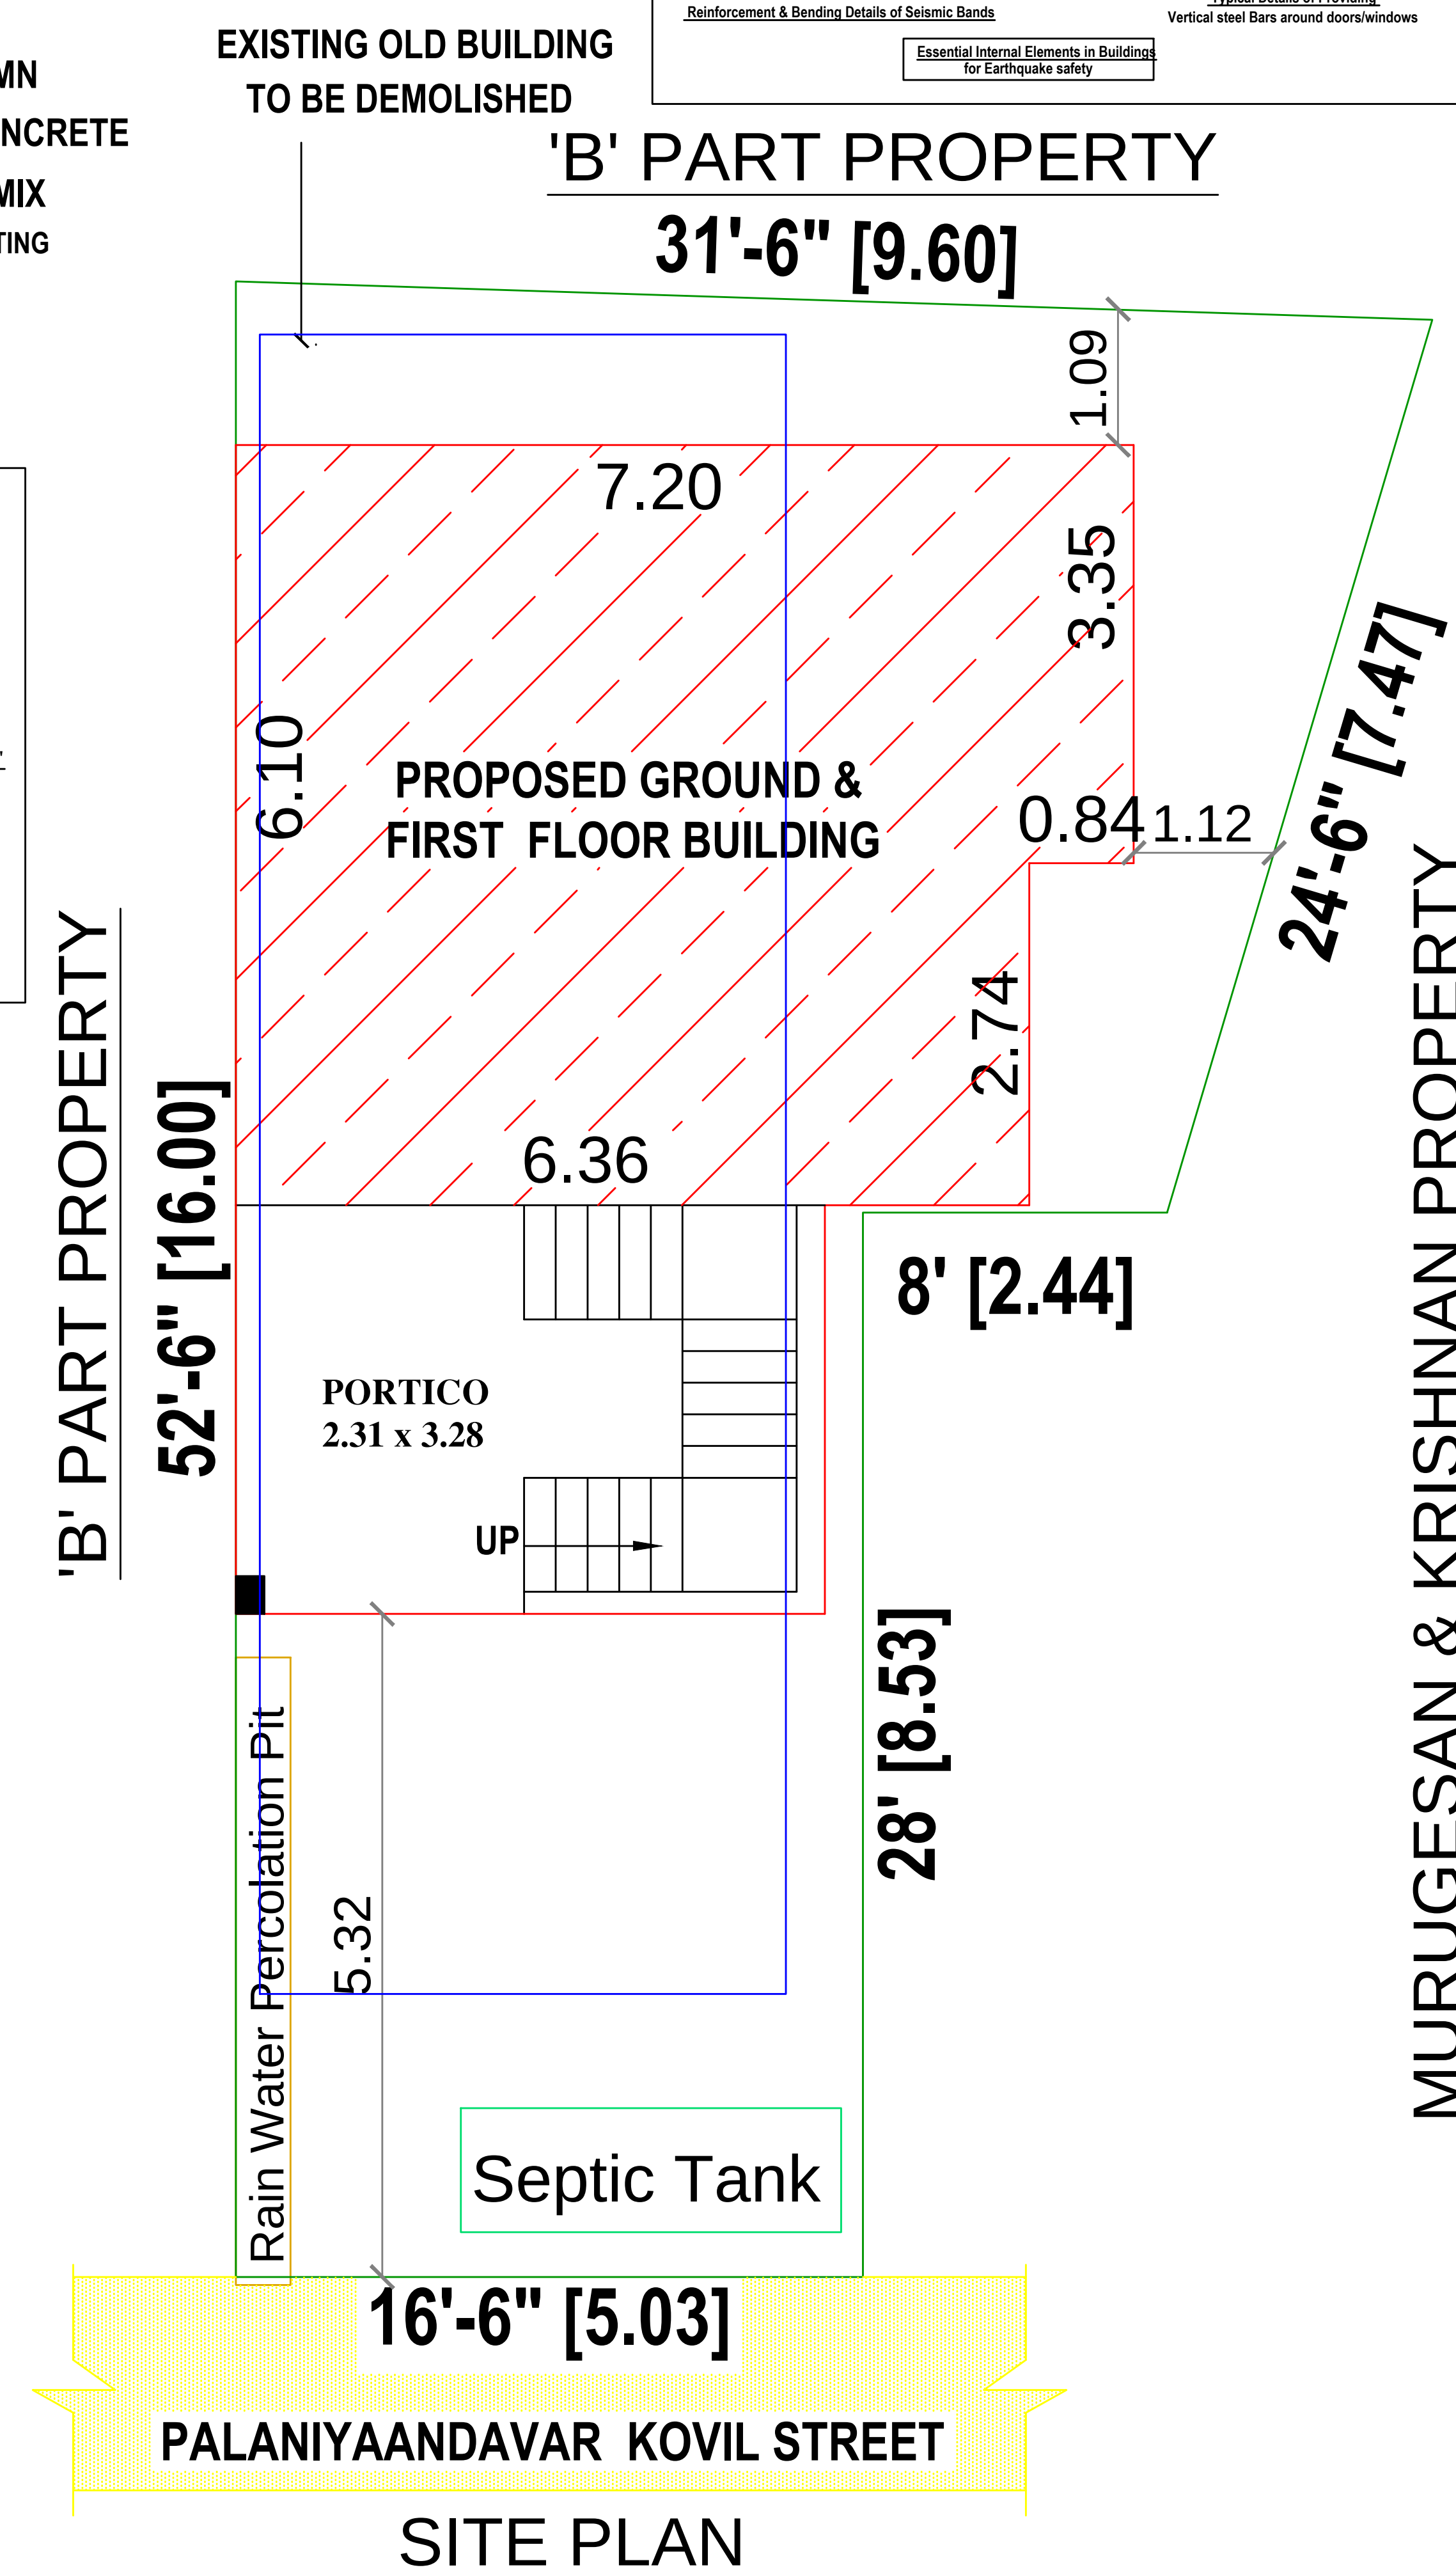
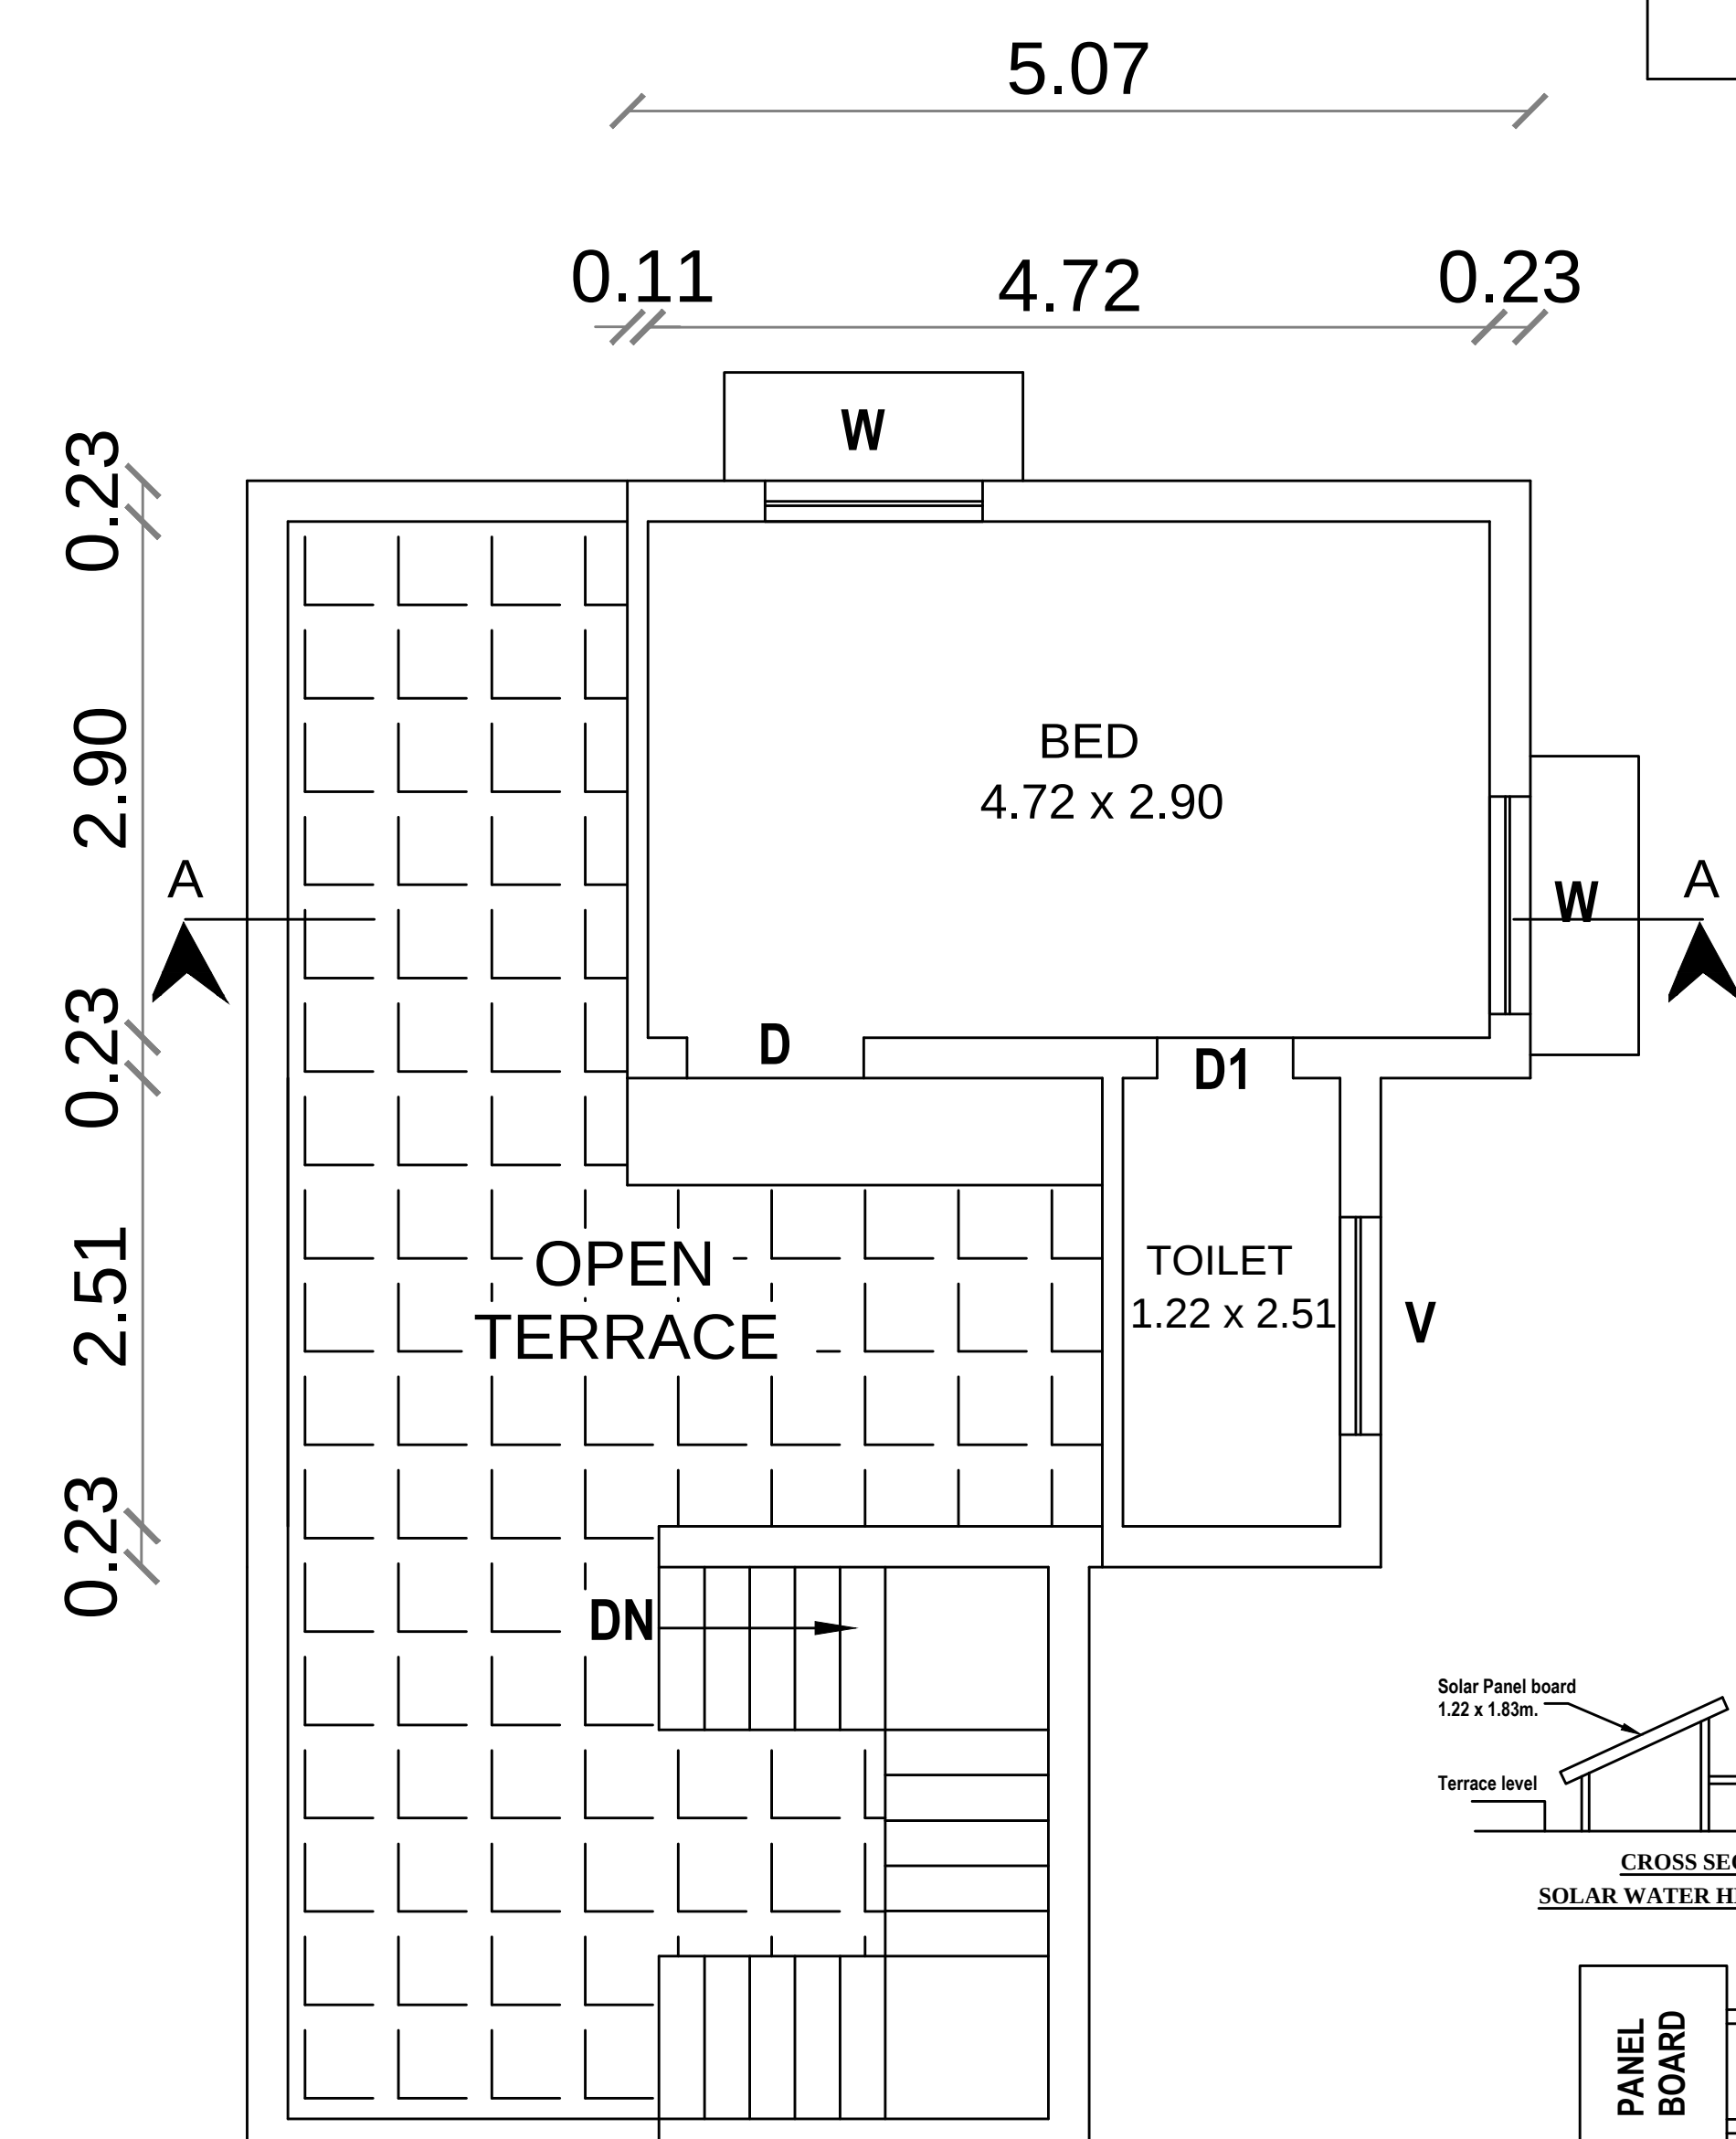
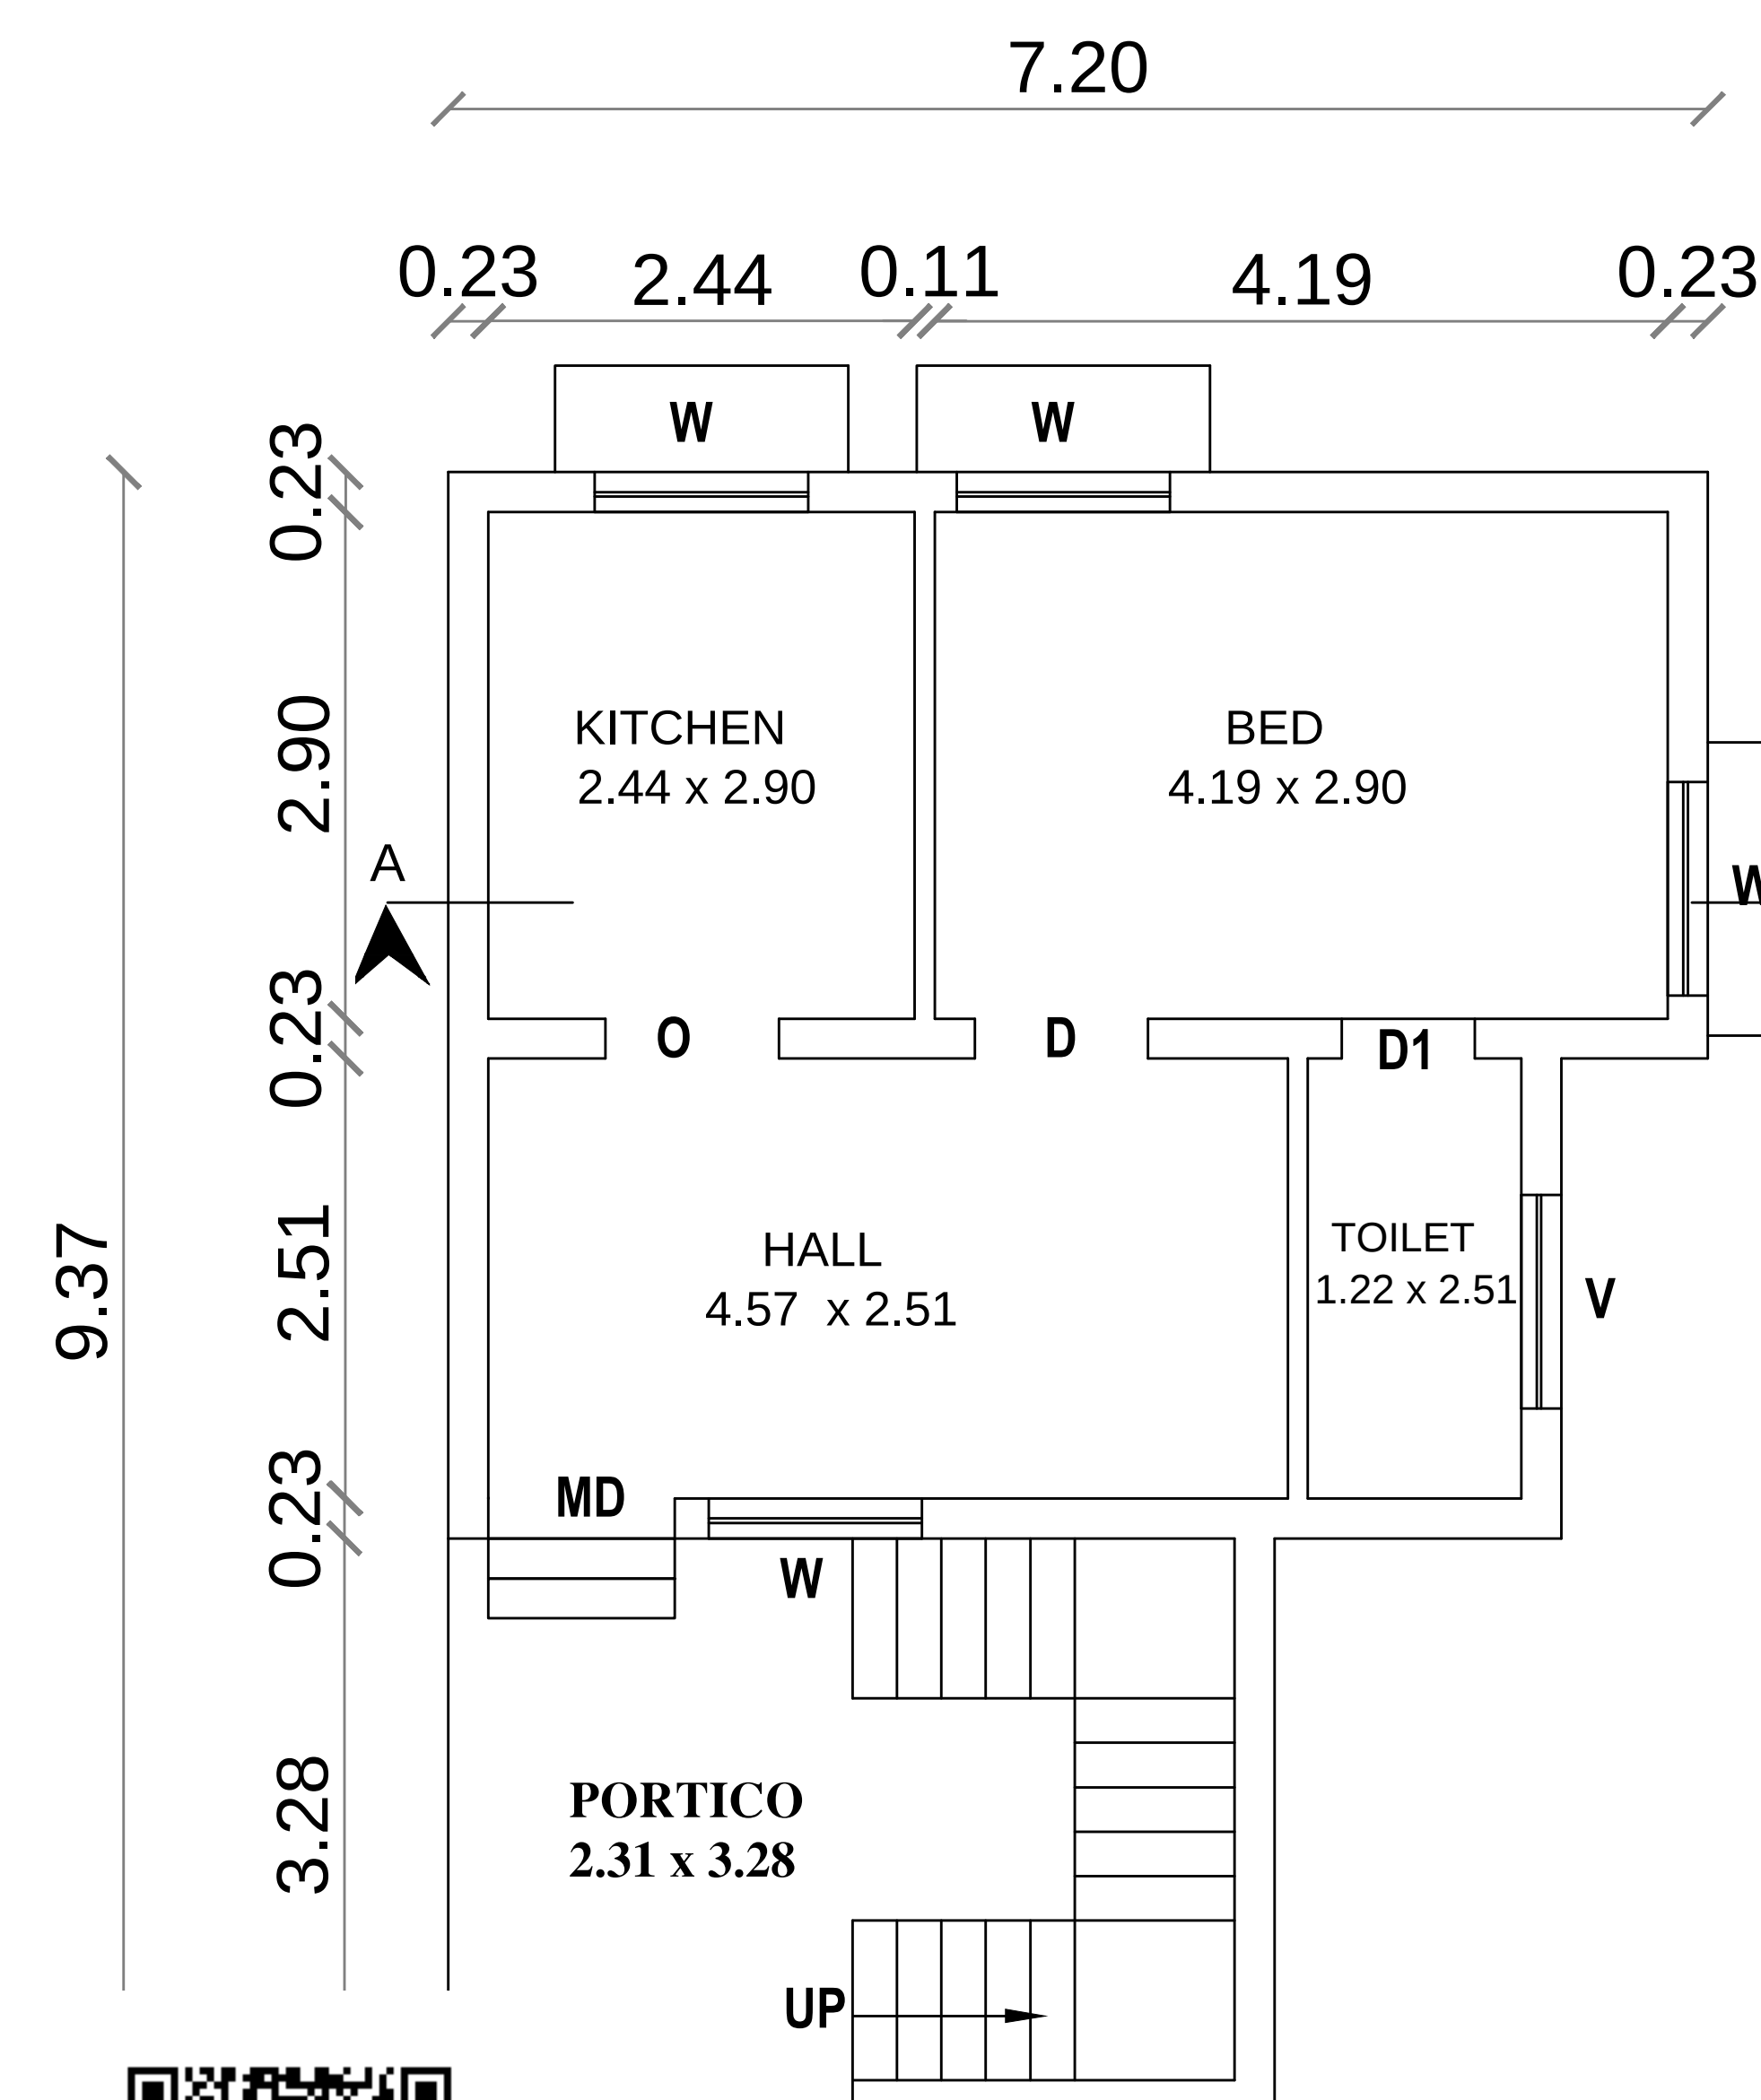



**PLAN SHOWING THE PROPOSED GROUND & FIRST FLOOR R.C.C ROOF RESIDENTIAL BUILDING IN NEW NATHAM S.F NO :803/4, "PALANIYAANDAVAR KOVIL STREET" , IRUGUR VILLAGE & TOWN PANCHAYAT, SULUR TALUK ,COIMBATORE DISTRICT.(EXISTING OLD BUILDING TO BE DEMOLISHED)**

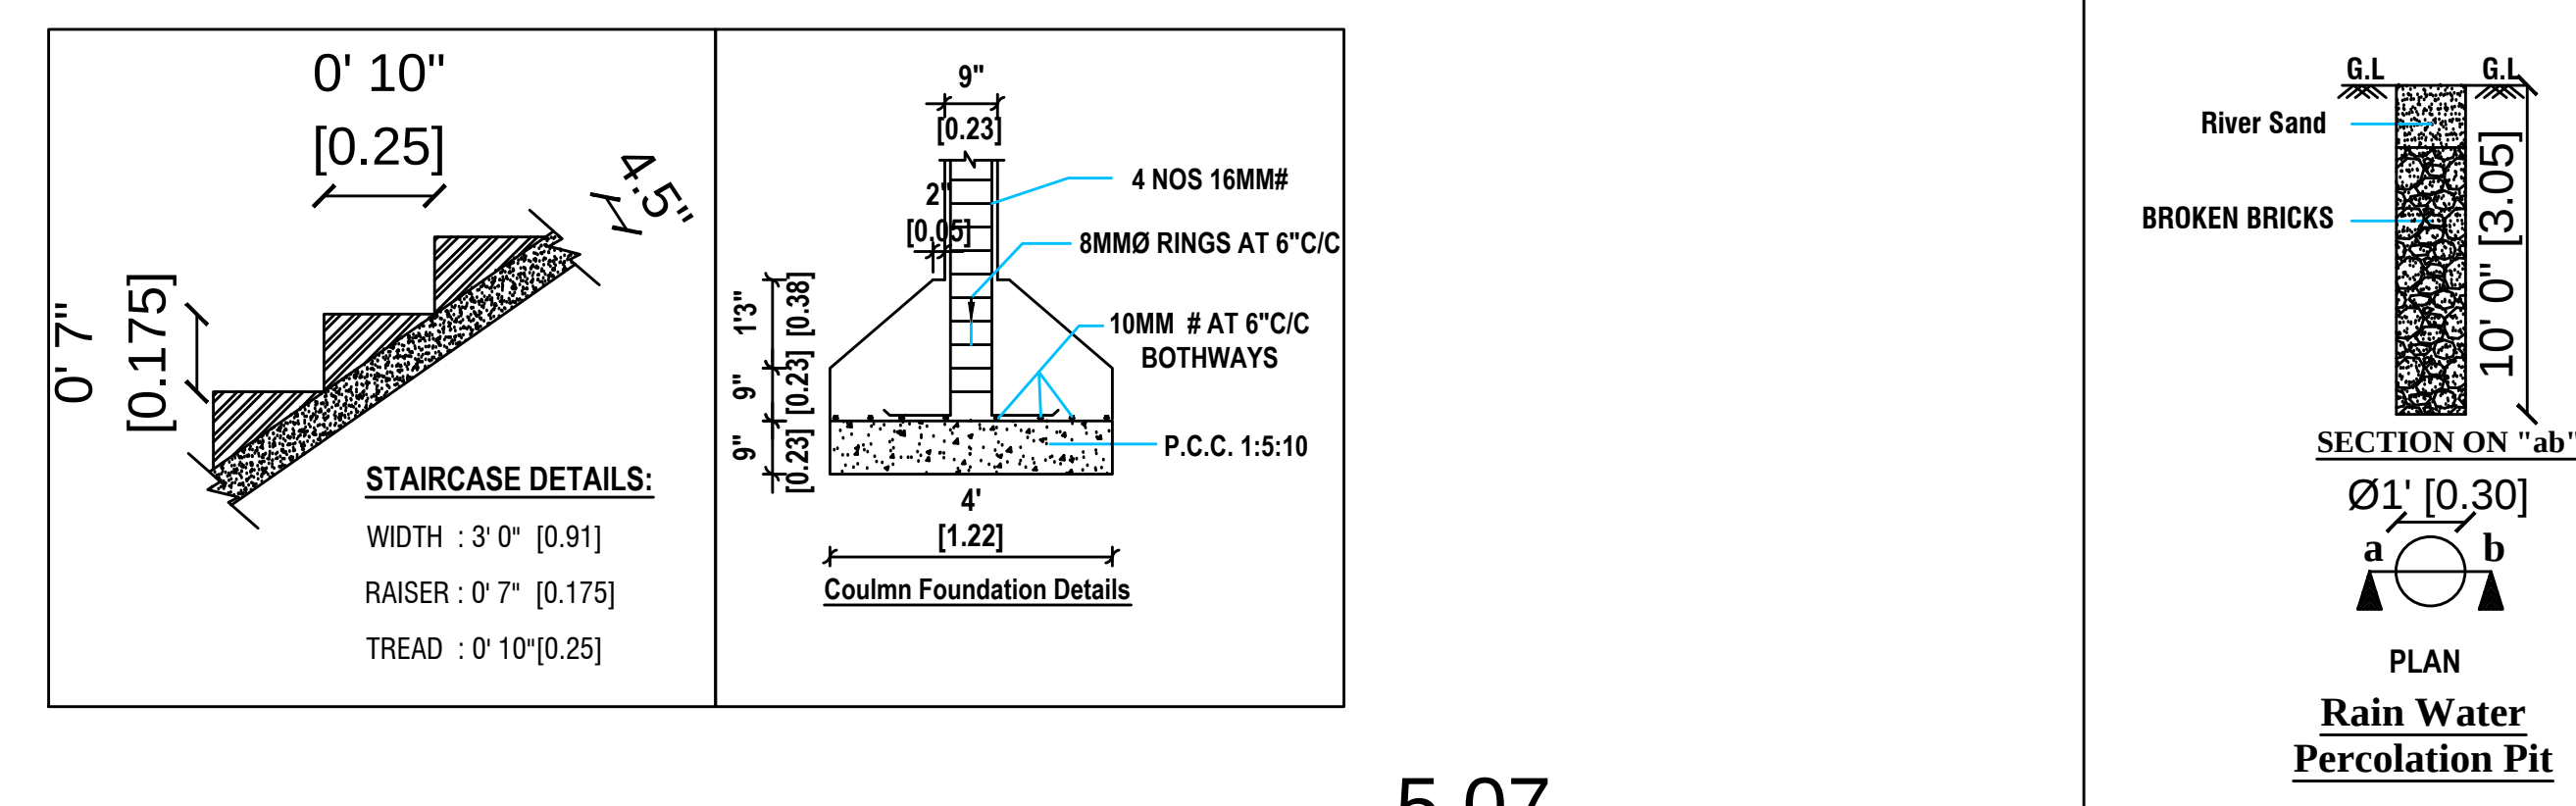

| AREA DETAILS                       | IN SQ. FT. | IN SQ. M. |
|------------------------------------|------------|-----------|
| Area of the Site                   | 1234.00    | 114.64    |
| Area of the Prop- G.Floor Building | 614.40     | 57.08     |
| Area of the Prop- F.Floor Building | 228.95     | 21.27     |
| Area of the Open Space             | 619.60     | 57.56     |

| JOINERY DETAILS |             |               |             |
|-----------------|-------------|---------------|-------------|
| Sym.            | DESCRIPTION | IN FEET       | IN METER    |
| MD              | MAIN DOOR   | 3' 6" X 7' 0" | 1.07 X 2.13 |
| D               | DOOR        | 3' 0" X 7' 0" | 0.91 X 2.13 |
| D1              | DOOR        | 2' 6" X 7' 0" | 0.76 X 2.13 |
| W               | WINDOW      | 4' 0" X 4' 0" | 1.22 X 1.22 |
| V               | VENTILATOR  | 3' 0" X 2' 0" | 0.91 X 0.61 |

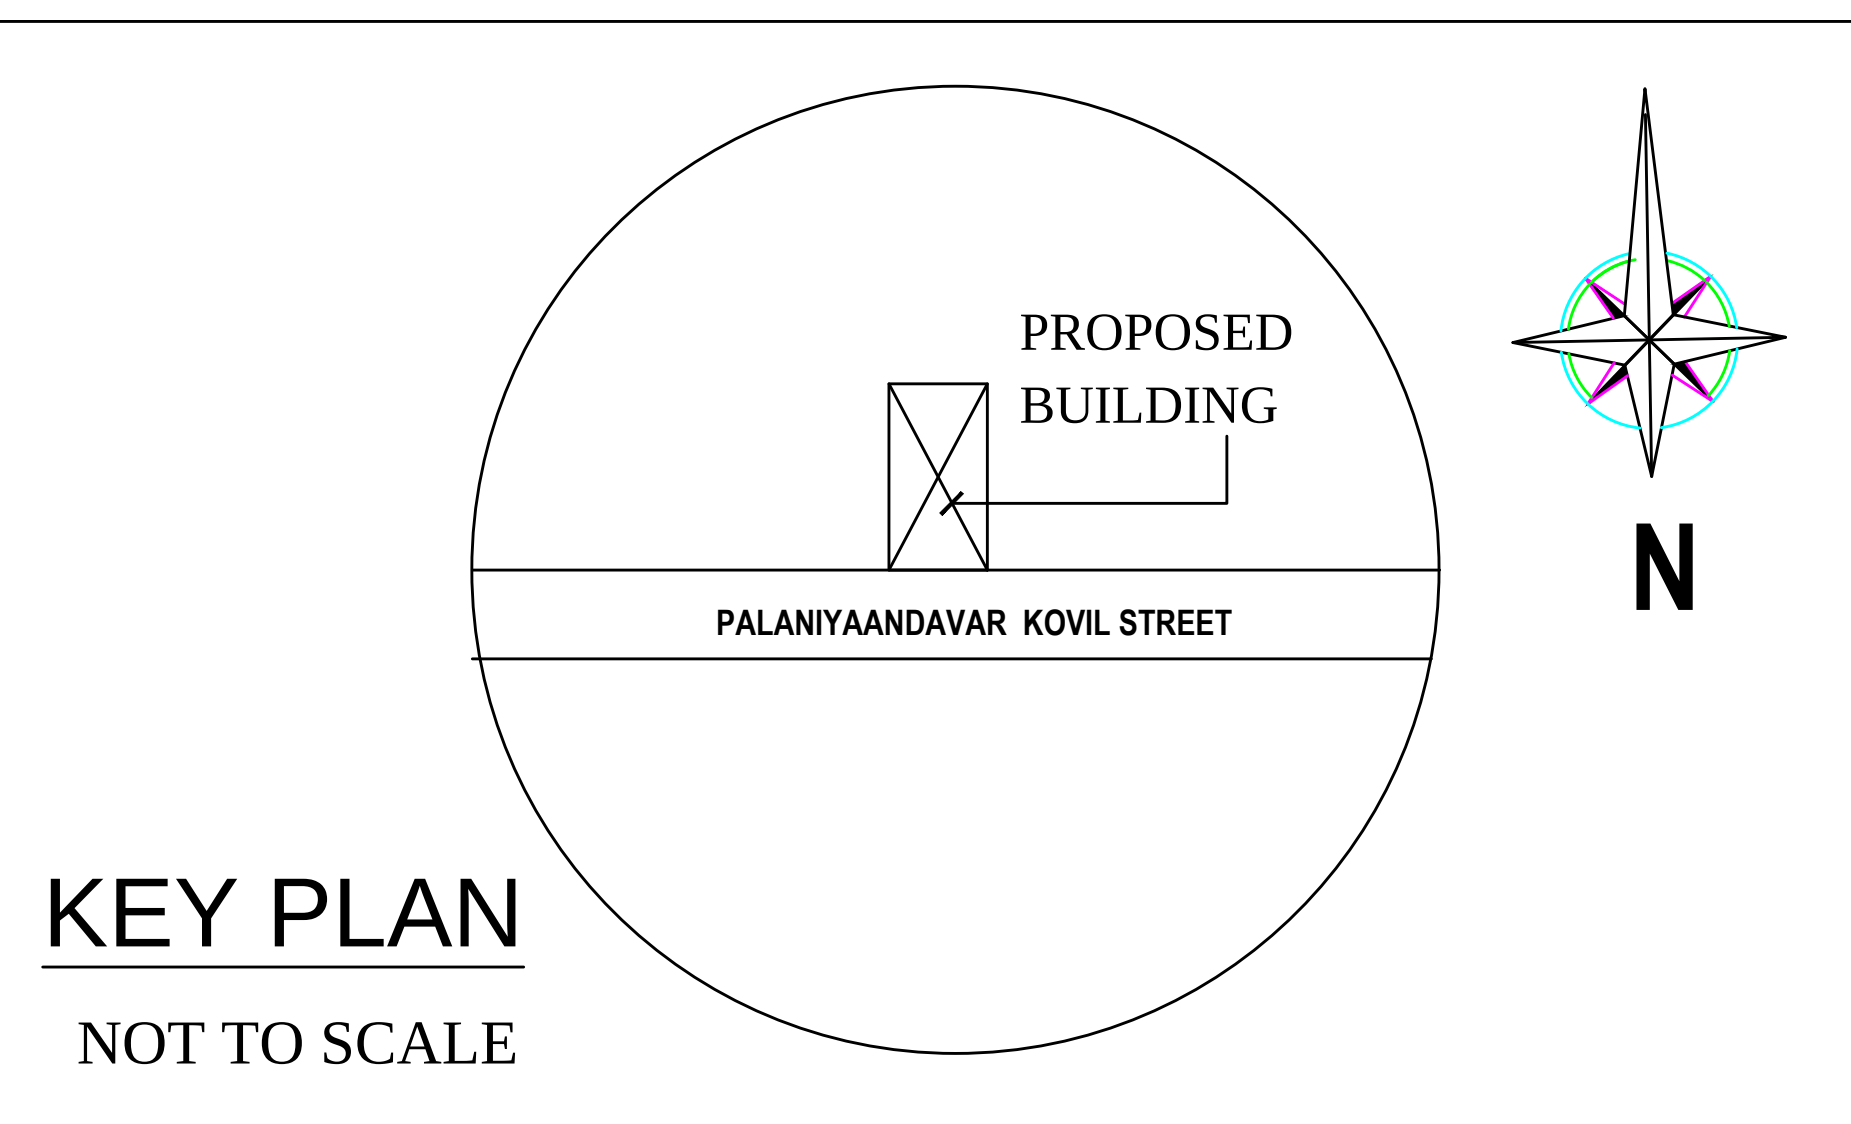
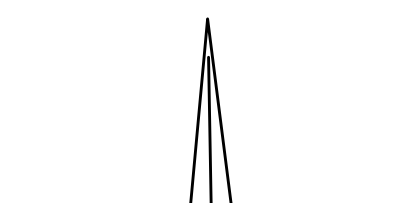
|   |                                                    |                                                                                      |
|---|----------------------------------------------------|--------------------------------------------------------------------------------------|
| <b>Plan, Section &amp; Elevation</b><br><b>SCALE 1" = 8' 0" ( 1 : 96 )</b>   | <b>Site Plan</b><br><b>1" : 16' 0" ( 1 : 192 )</b> |  |
| <b>REFERENCE</b><br><div style="display: flex; align-items: center; margin-bottom: 10px;"> <div style="border: 1px solid black; width: 50px; height: 30px; margin-right: 10px;"></div> <div><b>SITE BOUNDARY</b></div> </div> <div style="display: flex; align-items: center; margin-bottom: 10px;"> <div style="border: 1px solid black; width: 50px; height: 30px; margin-right: 10px; background: repeating-linear-gradient(45deg, transparent, transparent 2px, black 2px, black 4px);"></div> <div><b>PROPOSED BUILDING</b></div> </div> <div style="display: flex; align-items: center;"> <div style="border: 1px solid black; width: 50px; height: 30px; margin-right: 10px;"></div> <div><b>ROAD</b></div> </div> |                                                    |                                                                                      |

1 കമ്പോളം

**APPLICANT**

  
**P. PRAKASH, B.E.,**  
**LICENSED BUILDING SURVEYOR**  
**8/16, KALLU RAMASAMY THEVAR STREET,**  
**IRUGUR, COIMBATORE - 641 103.**

**ENGINEER /L.B.S.**