
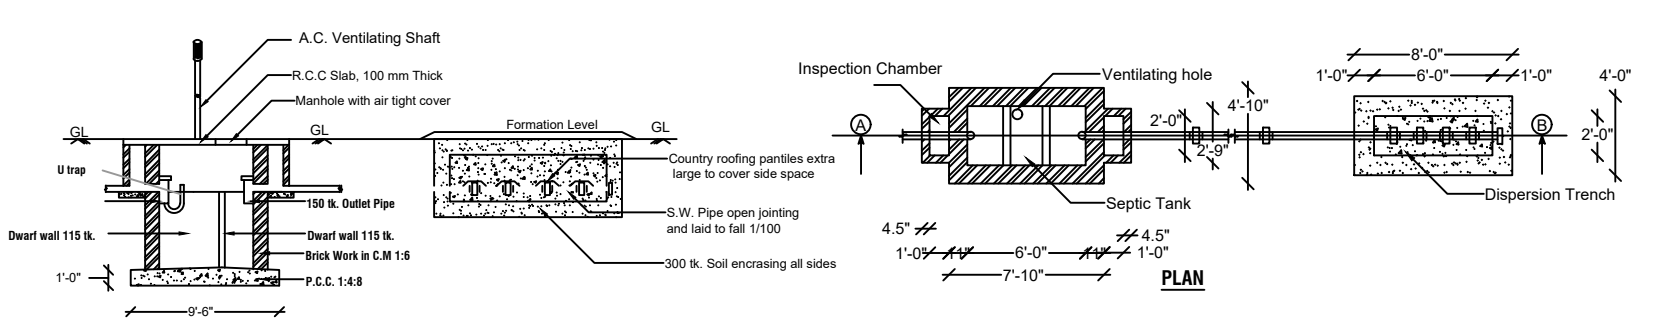
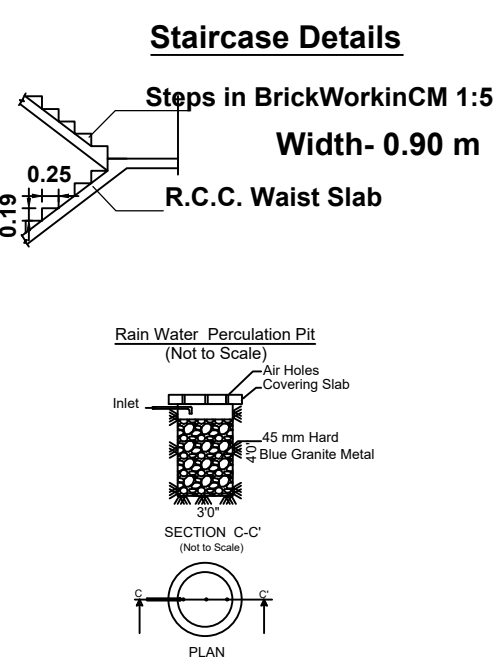
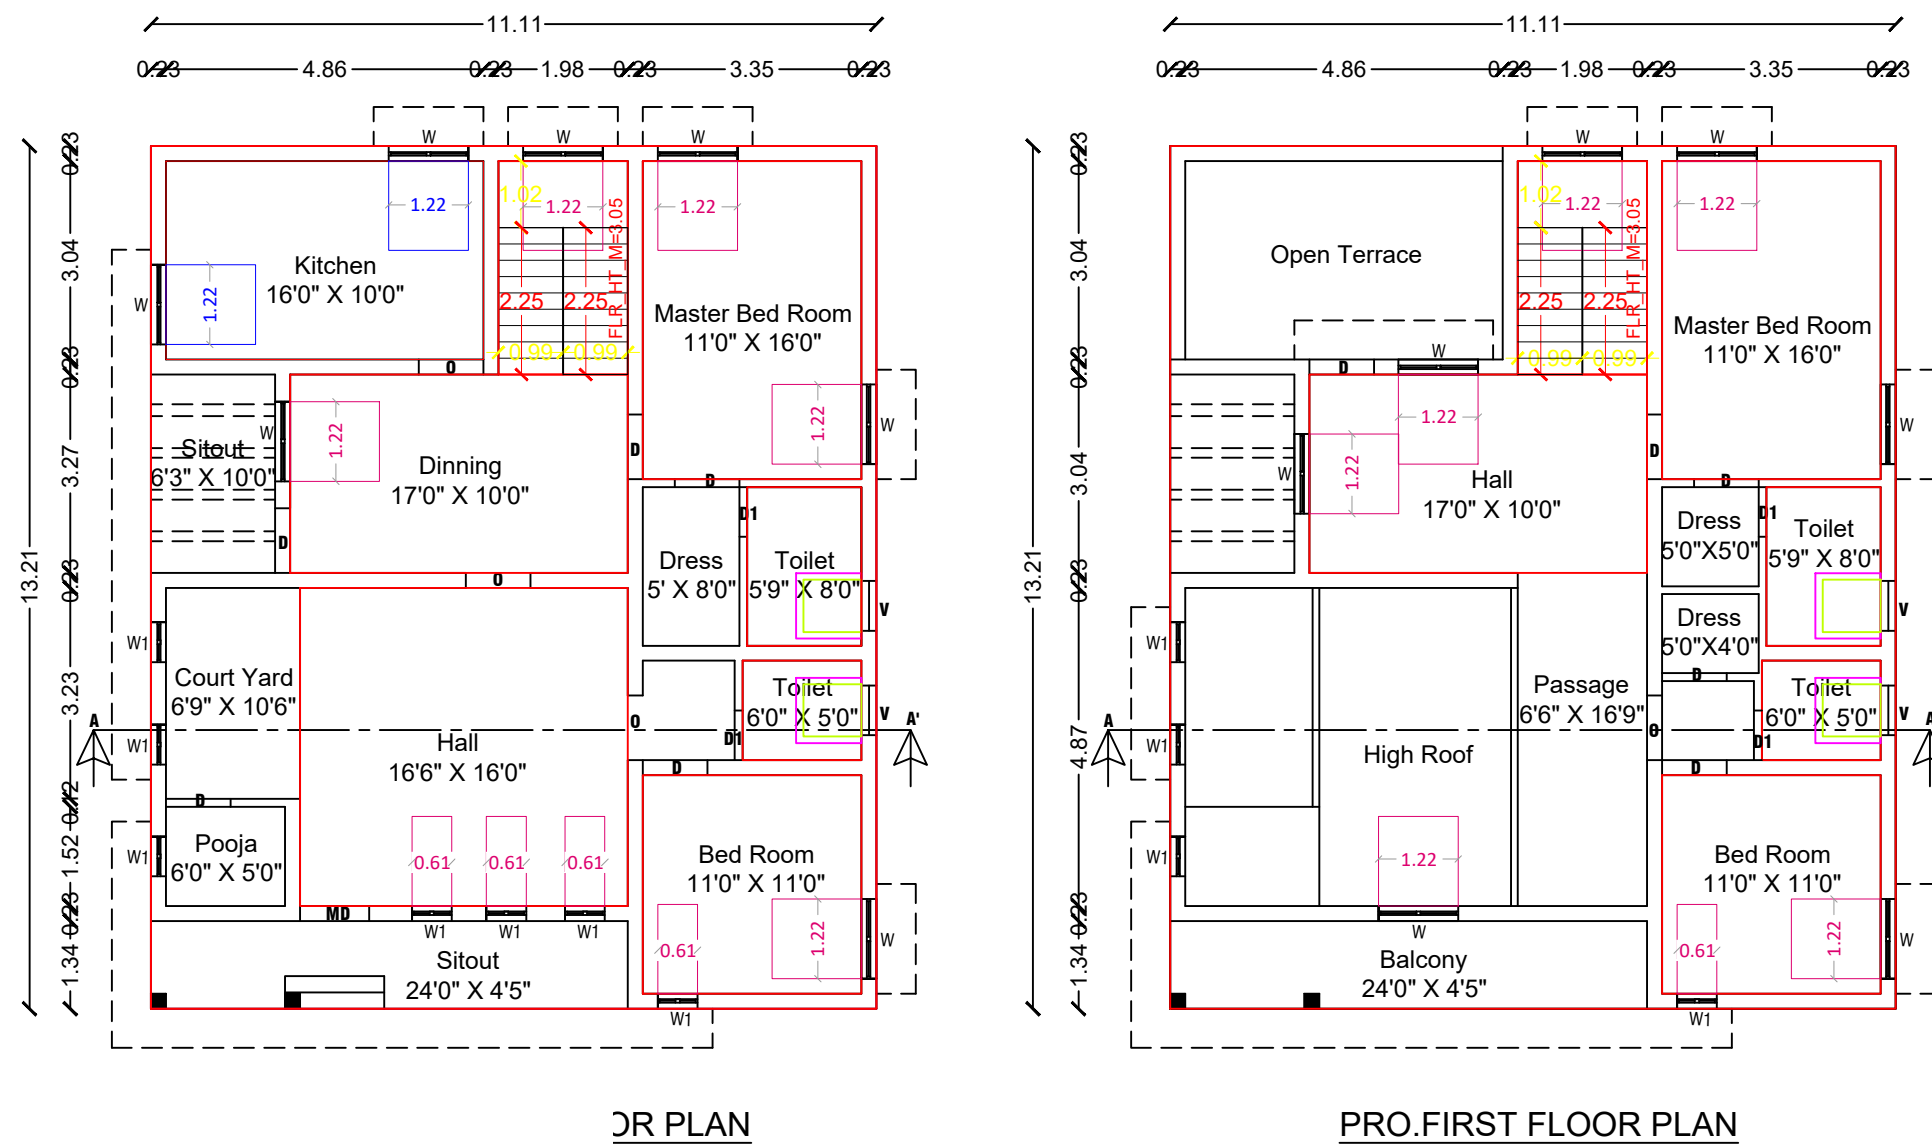


Plan Showing the Proposed Construction of R.C.C Roof Ground Floor & First Floor Plan Residential Building in S.F.No:213/2D2A, Site No.2,
Patta No.2089, at Zamin Uthukuli Village & Town Panchayat, Pollachi Taluk, Coimbatore District. [ம.வ/((கோ.மா)எண்.88/2025, Roc No.189/2025, Date.13/05/2025]
Applicant Name: Mr.P.Suseendaran, S/o.Mr.S.Ponnusamy

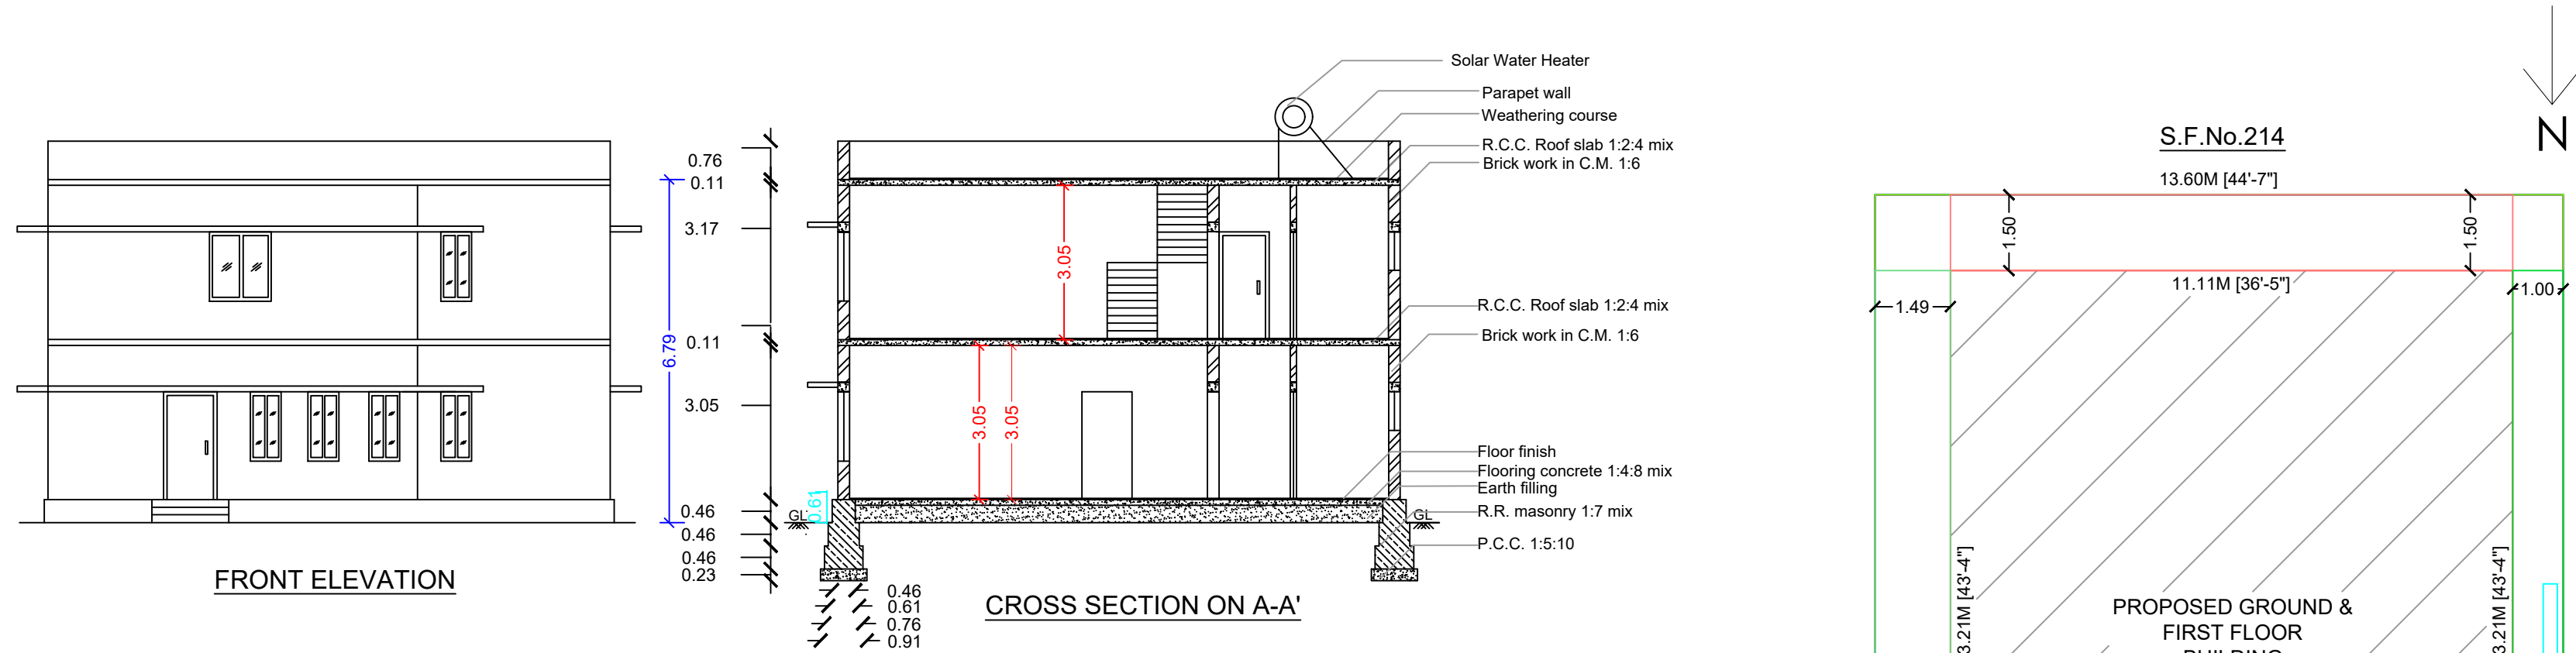

Scale		Area details		Sq.ft.	Sq.m.
Plan : 1: 100		Area of the Document		4391.67	408.00
Site Plan : 1: 100		Area of the FMB		4380.91	407.00
		Area of the Site		4391.67	408.00
		Area of the Pro.G.F Building		1580.24	146.81
		Area of the Pro.F.F Building		1580.24	146.81
		Area of the Open Space		2811.43	261.19

Area	Ground Floor	First Floor	Total Area
Sq.ft	1580.24	1580.24	3160.48
Sq.m	146.81	146.81	293.62

Schedule of Joineries			
MD	Main Door	3'-6" x 7'-0"	(1.06 x 2.13)
D	Door	3'-3" x 7'-0"	(0.99 x 2.13)
D1	Door	2'-6" x 7'-0"	(0.76 x 2.13)
O	Open	3'-3" x 7'-0"	(0.99 x 2.13)
W	Window	4'-0" x 4'-6"	(1.22 x 1.37)
W1	Window	2'-0" x 4'-6"	(0.61 x 1.37)
V	Ventilator	2'-6" x 3'-0"	(0.76 x 0.91)

Site boundary	
Prop. G.F & F.F.Building	
Road	
Rain Water Pit (Rwh)	
Sub - Division Site	

Parking Details	Nos	Size (m)
Car Parking (CP)	2	5.0 X 2.5
Two Wheeler Parking (TWP)	2	1.8 X 1.0

Mr.P.Suseendaran, S/o.Mr.S.Ponnusamy

P. Suseendaran

Applicant.

Ananth Kumar

Er. J. ANANDAKUMAR, B.E.(Civil), RE-I
TN Govt. Registered Profession of DTCP
Registered Engineer Grade - I
Registration No : RE/Gr-I/004/2022
18, Kuppusamy Street, Raja Mill Road,
POLLACHI - 642 001. Ph : 98422 45309
E-Mail : ananthkumar650@gmail.com

Registered Engineer

Drawn By :LEO Associates, Pollachi. Ph : 98422-45309