
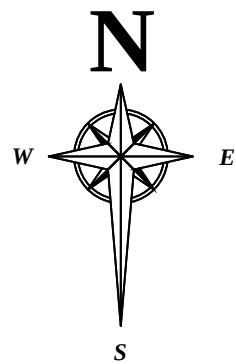
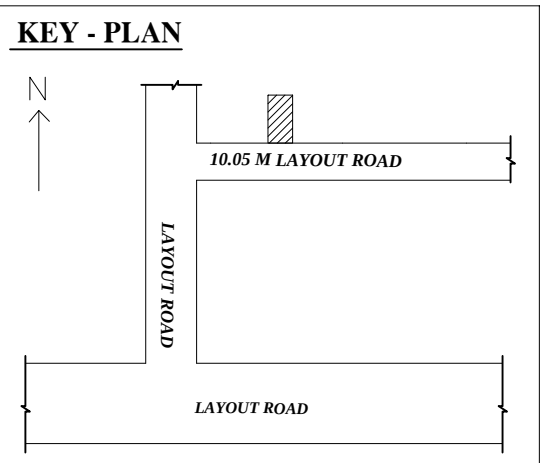
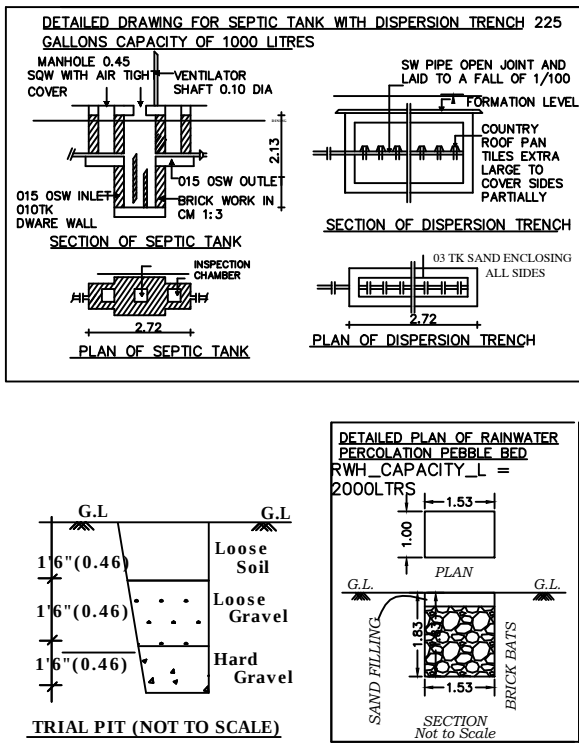
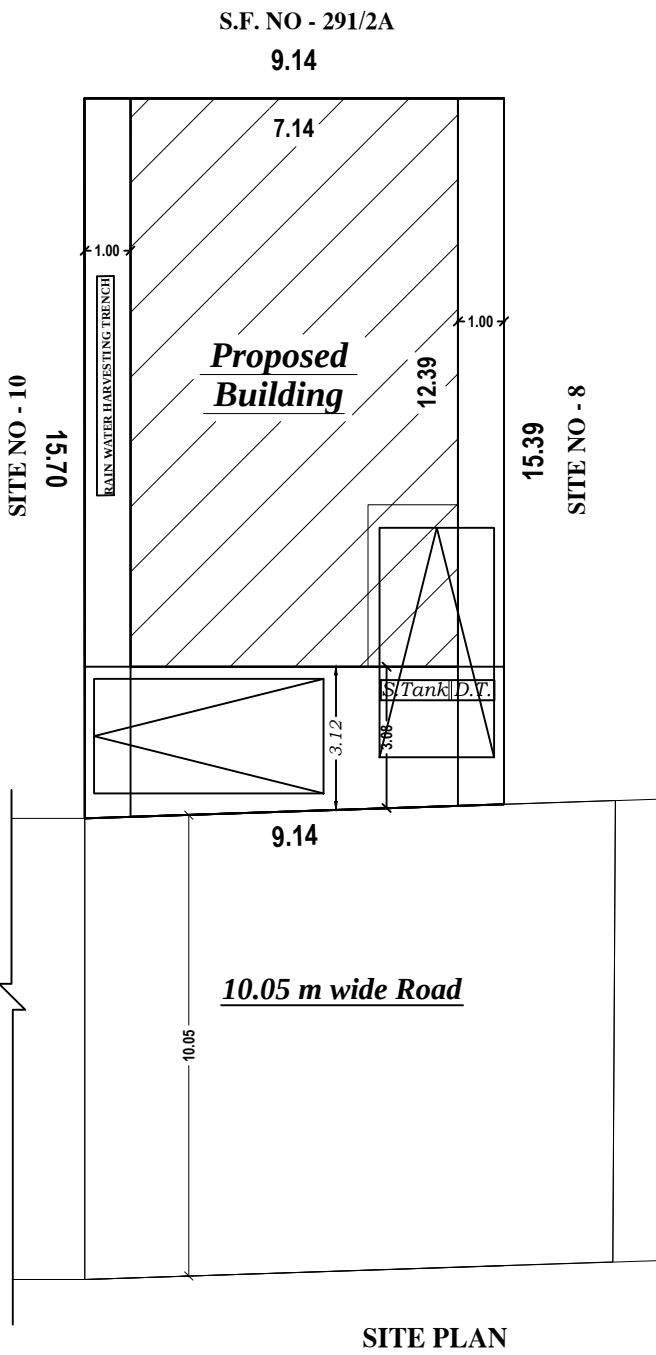



Site and Detailed Plan Showing the Proposed Construction of RCC Roof
Ground and First floor Residential Building in New S. F. No - 291/5A1 ,
Site no - 9 , Aandal Nagar , Ottarpalayam Village , Pallapalayam Town Panchayat ,
Sulur Taluk , Coimbatore Corporation.
D.T./C.L.P.A.No - 160/2022 .

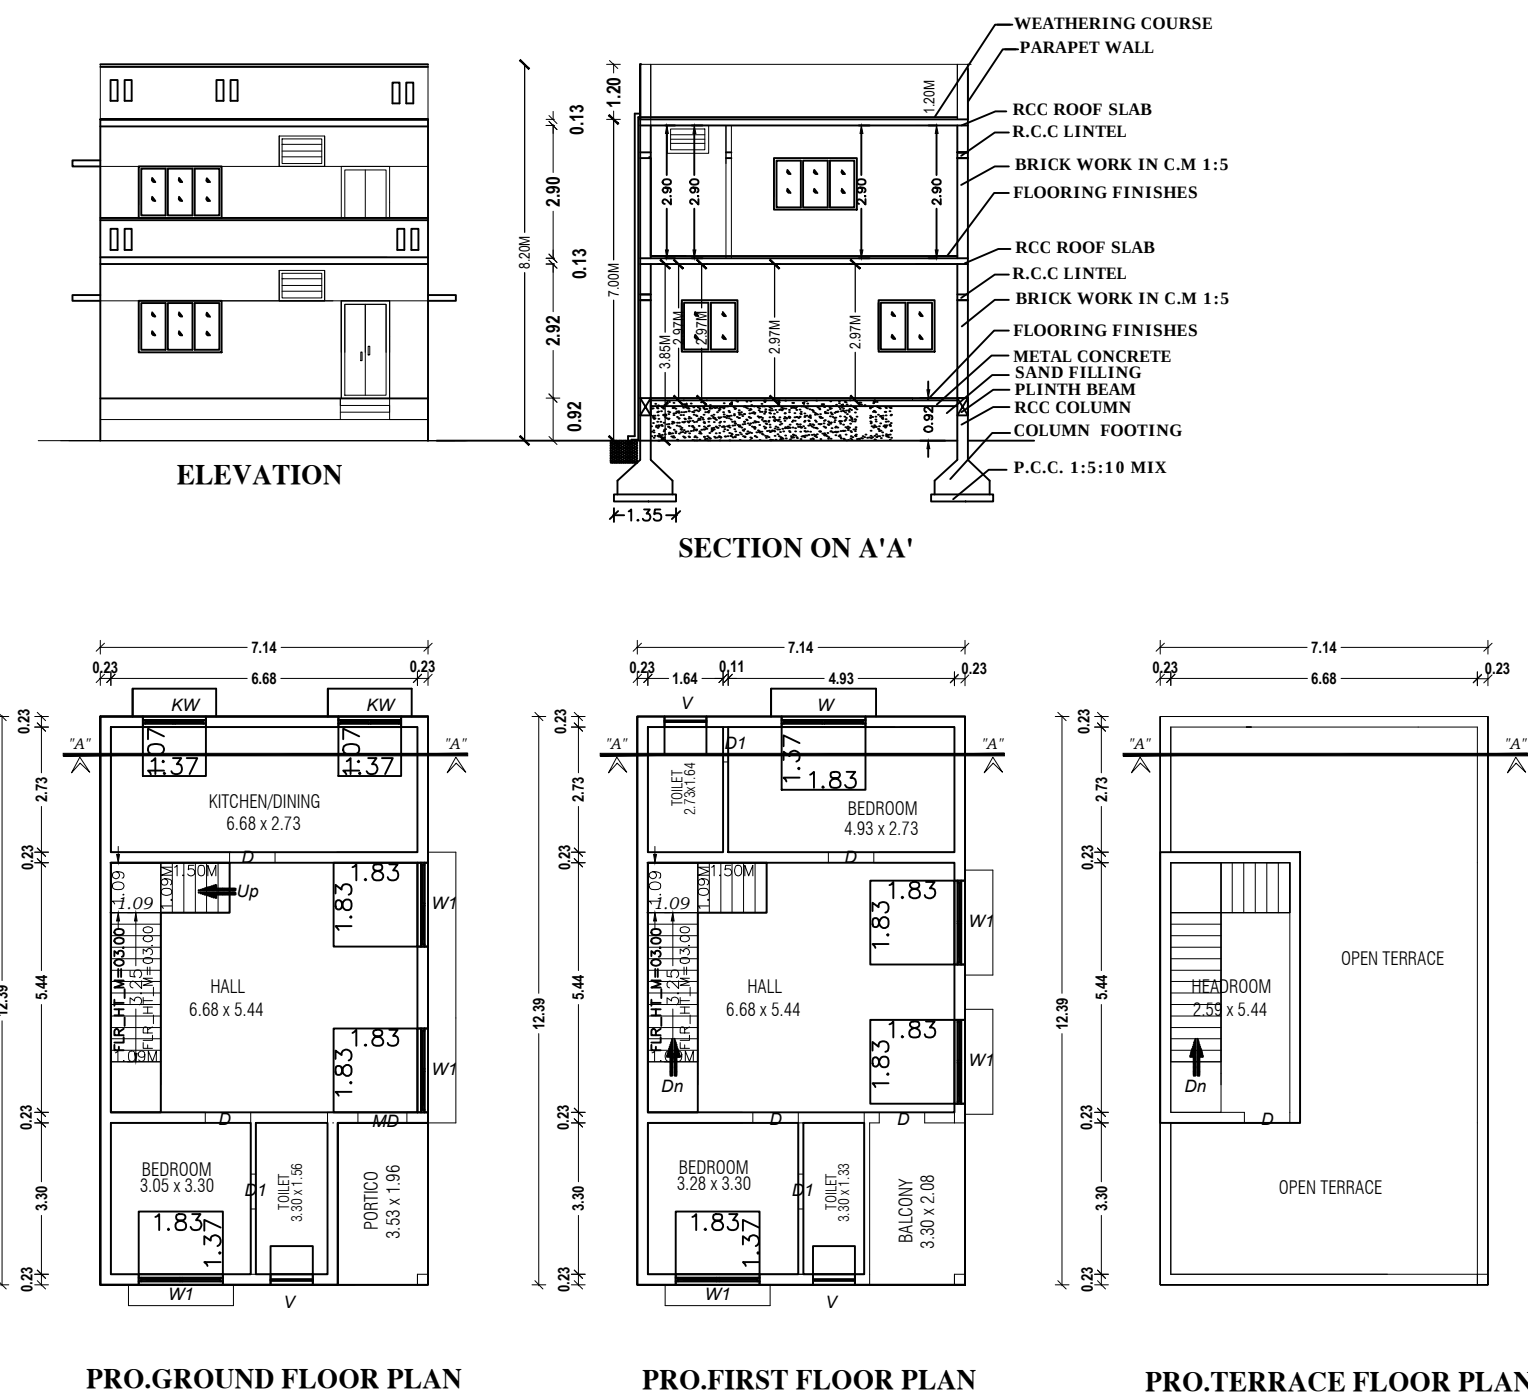

AREA DETAILS		IN SFT	IN SQ. M.
AREA OF THE SITE		1530.00	142.14
AREA OF THE PRO.GROUND FLOOR		952.94	88.53
AREA OF THE PRO.FIRST FLOOR		952.94	88.53
AREA OF THE PRO.HEADROOM		193.64	17.99
AREA OF THE OPEN SPACE		577.06	53.61

HORIZONTAL DISTANCE FROM HT.LINE IF ANY - NIL		
PERCOLATION PIT @ 10' c/c	Plan, Section & Elevation	Site Plan
ALL METRIC DIMENSION ARE IN "m"		
SCALE 1" = 8' 0"		1" = 8' 0"

JOINERY DETAILS			
Sym.	DESCRIPTION	IN FEET	IN METER
MD	DOOR	3' 6" X 7' 0"	1.07 X 2.13
D/O	DOOR/ OPEN	3' 3" X 7' 0"	1.00 X 2.13
D1	DOOR	2' 6" X 7' 0"	0.76 X 2.13
W	WINDOW	4' 6" X 4' 6"	1.37 X 1.37
W1	WINDOW	6' 0" X 4' 6"	1.83 X 1.37
W2	WINDOW	3' 0" X 4' 6"	0.91 X 1.37
KW1	KITCHEN WINDOW	4' 0" X 3' 6"	1.22 X 1.07
V	VENTILATOR	3' 0" X 2' 0"	0.91 X 0.61

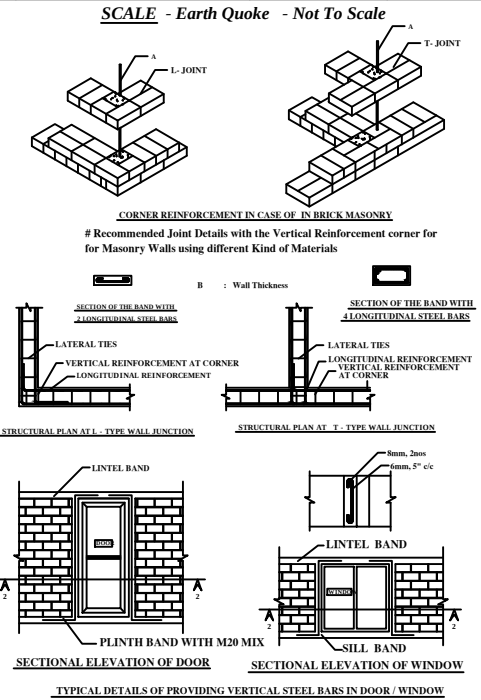

S.SARADHA.

Saradha




Applicant

K. Jamuna
Er.K.JAMUNA, B.E.(Registered Engineer)
PRAJA CONSTRUCTION
8/6A, KALLU RAMASAMY THEVAR STREET,
IRUGUP, COIMBATORE - 641103.
Coimbatore Corporation Gr-1 - 60 / 2024 - 2029
PH: 99941 52599, 90420 85405

Registered Engineer

Plan Prepared by:

Er. K. JAMUNA., BE.,
(Registered Engineer)
Cell : 99941 52599

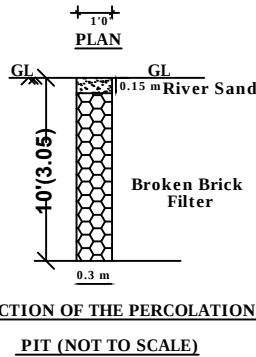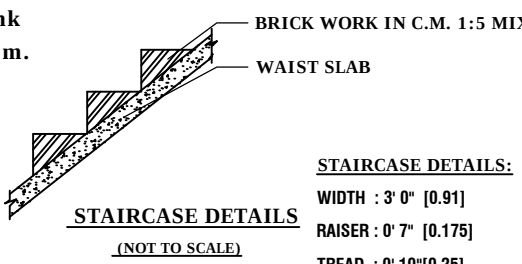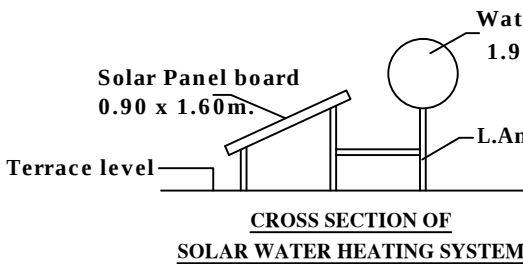

COLOUR INDEX

- SITE BOUNDARY
- PROPOSED BUILDING
- EXISTING ROAD