
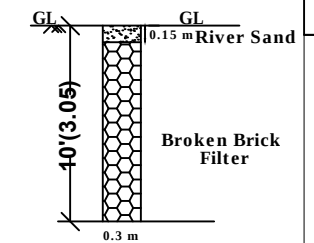
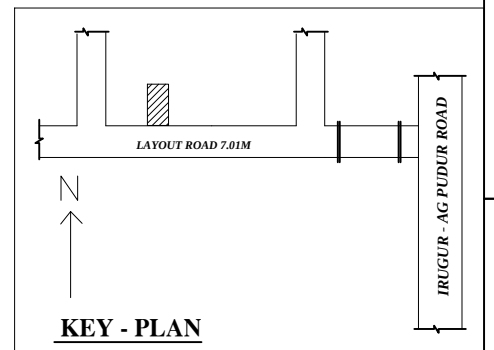
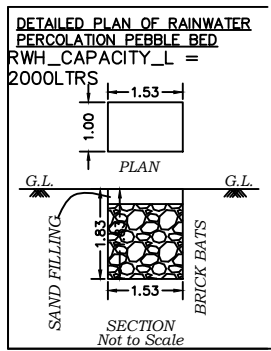
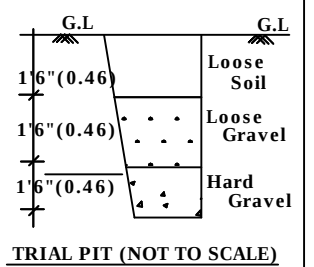
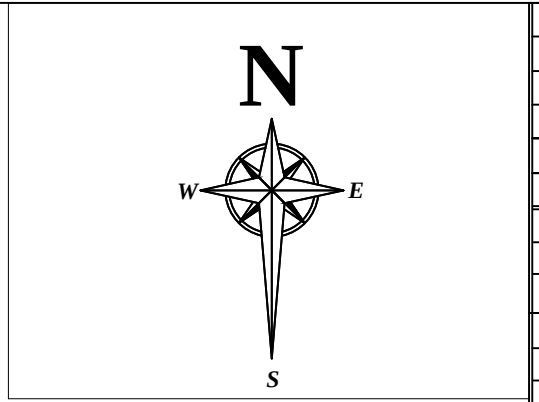
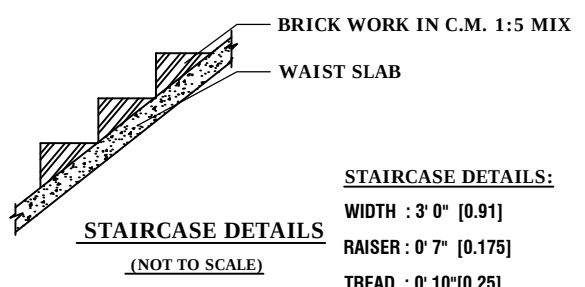
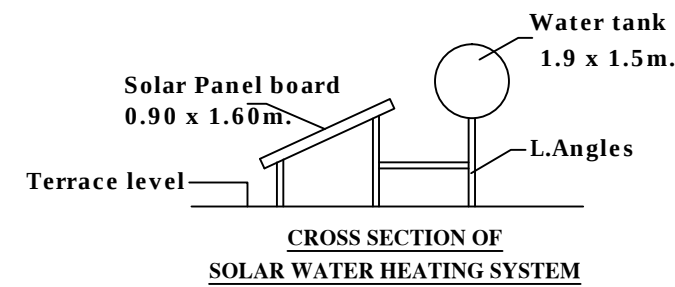
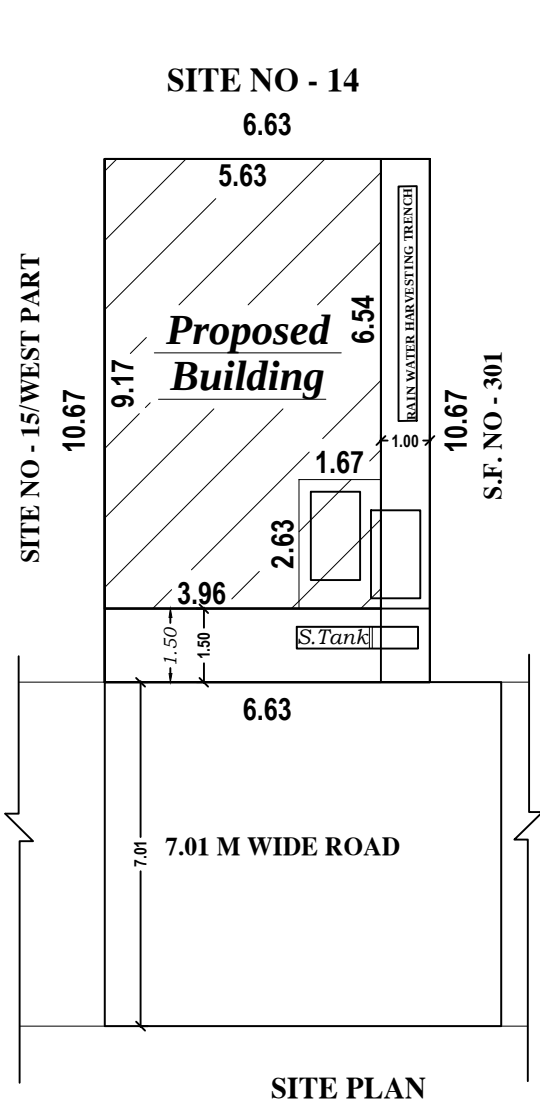


Site and Detailed Plan Showing the Proposed Construction of RCC Roof Ground and First Floor Residential Building in Site No - 15/East Part , S. F. No - 302/3C1, Lakshmi Nagar , Irugur Town Panchayat, Suler Taluk , Coimbatore Corporation.

Site Regularaisation no - 885/2023/E Dated 02.08.2023.

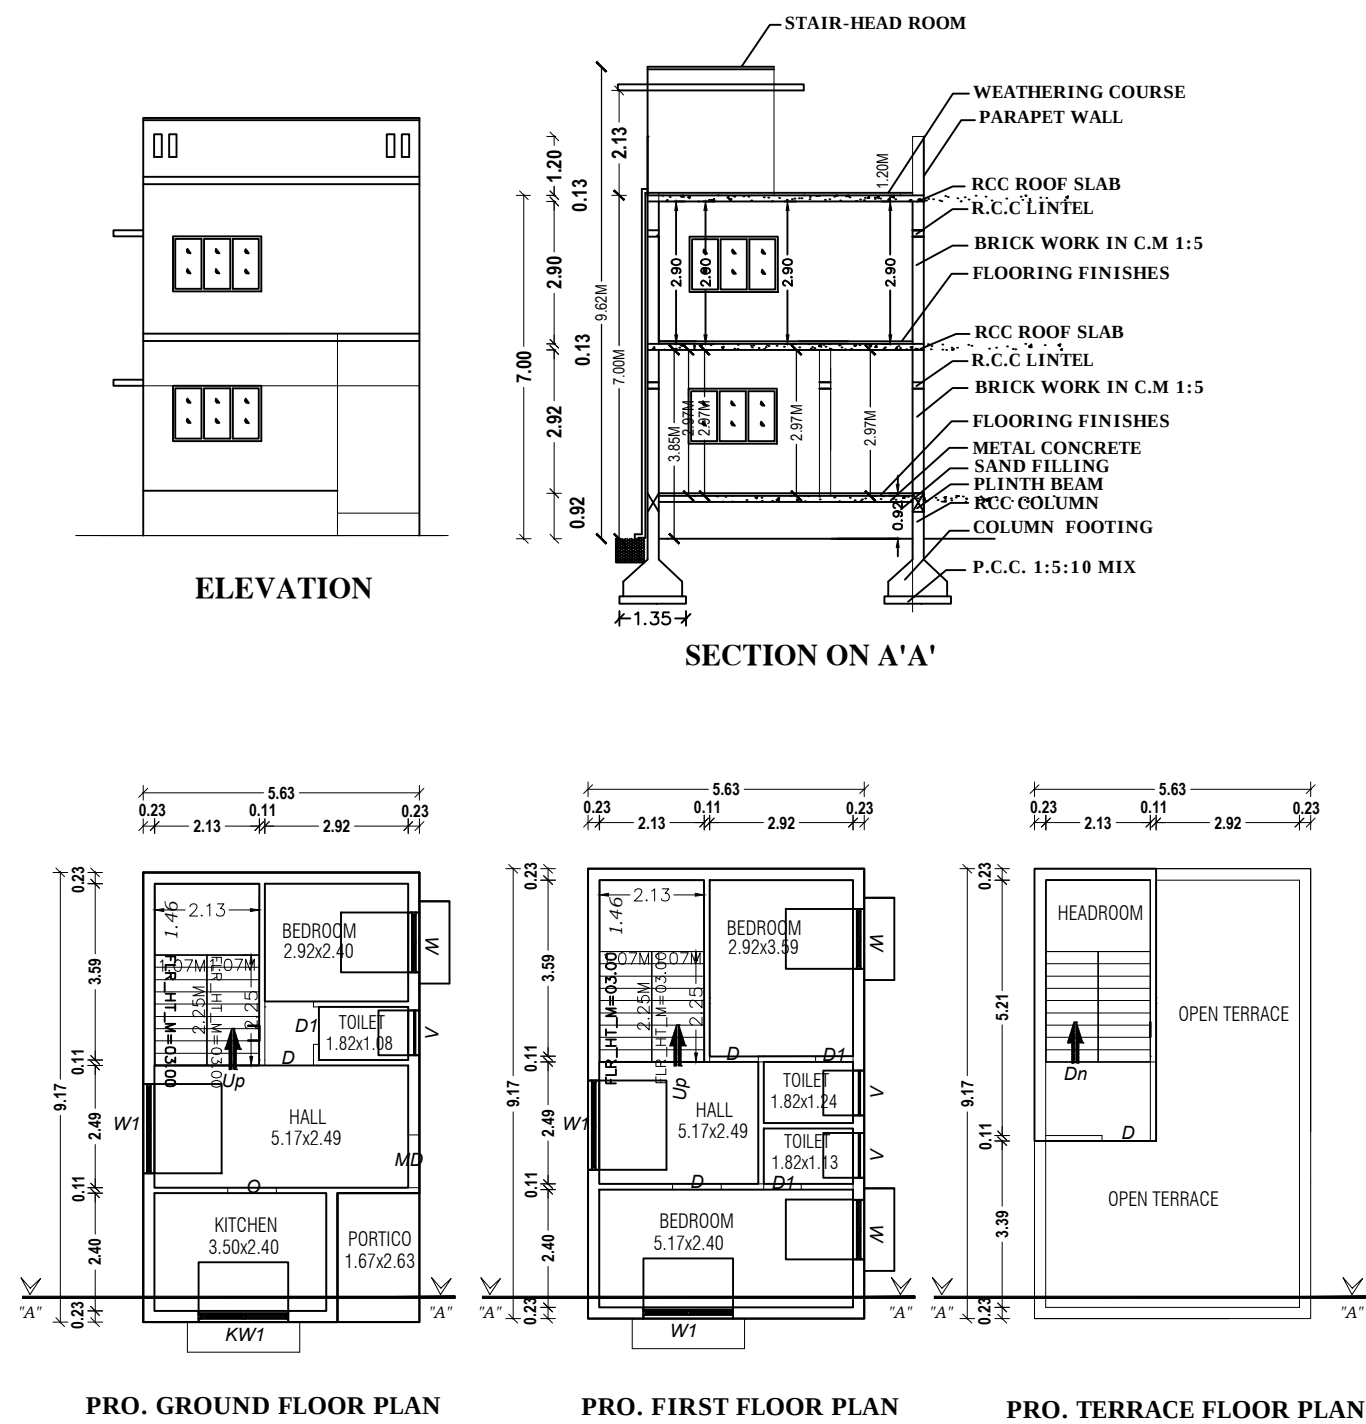

COLOUR INDEX

[Symbol]	SITE BOUNDARY
[Symbol]	PROPOSED BUILDING
[Symbol]	EXISTING ROAD

Plan Prepared by:

Er. K. JAMUNA., BE.,
(Registered Engineer)
Cell : 99941 52599

AREA DETAILS		IN SFT	IN SQ. M.
AREA OF THE SITE		761.25	70.72
AREA OF THE PRO.GROUND FLOOR		555.53	51.61
AREA OF THE PRO.FIRST FLOOR		555.53	51.61
AREA OF THE PRO.STAIR-HEAD ROOM		148.01	13.75
AREA OF THE OPEN SPACE		205.72	19.11


HORIZONTAL DISTANCE FROM HT.LINE IF ANY - NIL.

PERCOLATION PIT @ 10' c/c	Plan, Section & Elevation	Site Plan
---------------------------	---------------------------	-----------

ALL METREIC DIMENSION ARE IN "m" **SCALE** 1" = 8' 0" 1" = 8' 0"

JOINERY DETAILS

Sym.	DESCRIPTION	IN FEET	IN METER
MD	DOOR	3' 6" X 7' 0"	1.07 X 2.13
D/O	DOOR/ OPEN	3' 3" X 7' 0"	1.00 X 2.13
D1	DOOR	2' 6" X 7' 0"	0.76 X 2.13
W	WINDOW	4' 0" X 4' 6"	1.22 X 1.37
W1	WINDOW	6' 0" X 4' 6"	1.83 X 1.37
W2	WINDOW	3' 0" X 4' 6"	0.91 X 1.37
KW1	KITCHEN WINDOW	4' 0" X 3' 6"	1.22 X 1.07
V	VENTILATOR	3' 0" X 2' 0"	0.91 X 0.61

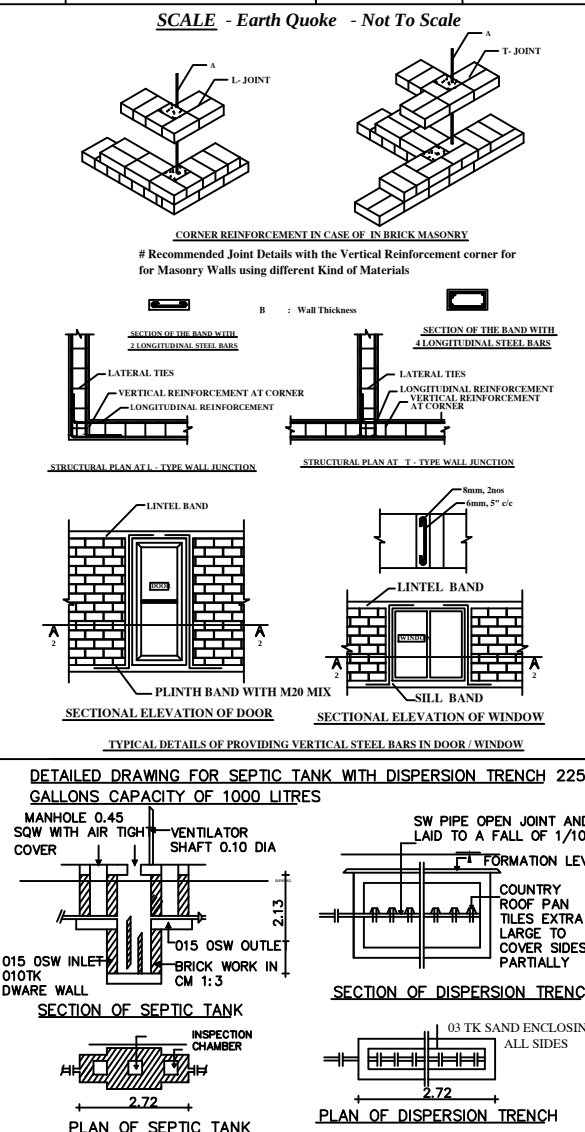

B.PRAVINKUMAR

[Signature]

Applicant

[Signature]

Er.K.JAMUNA, B.E.(Registered Engineer)
PRAJA CONSTRUCTIONSS
8/8A, KALLU RAMASAMY THEVAR STREET,
IRUGUR, COIMBATORE - 641103.
Coimbatore Corporation Gr - I - 60 / 2024 - 2029
PH: 99941 52599, 90420 85405

Registered Engineer

