

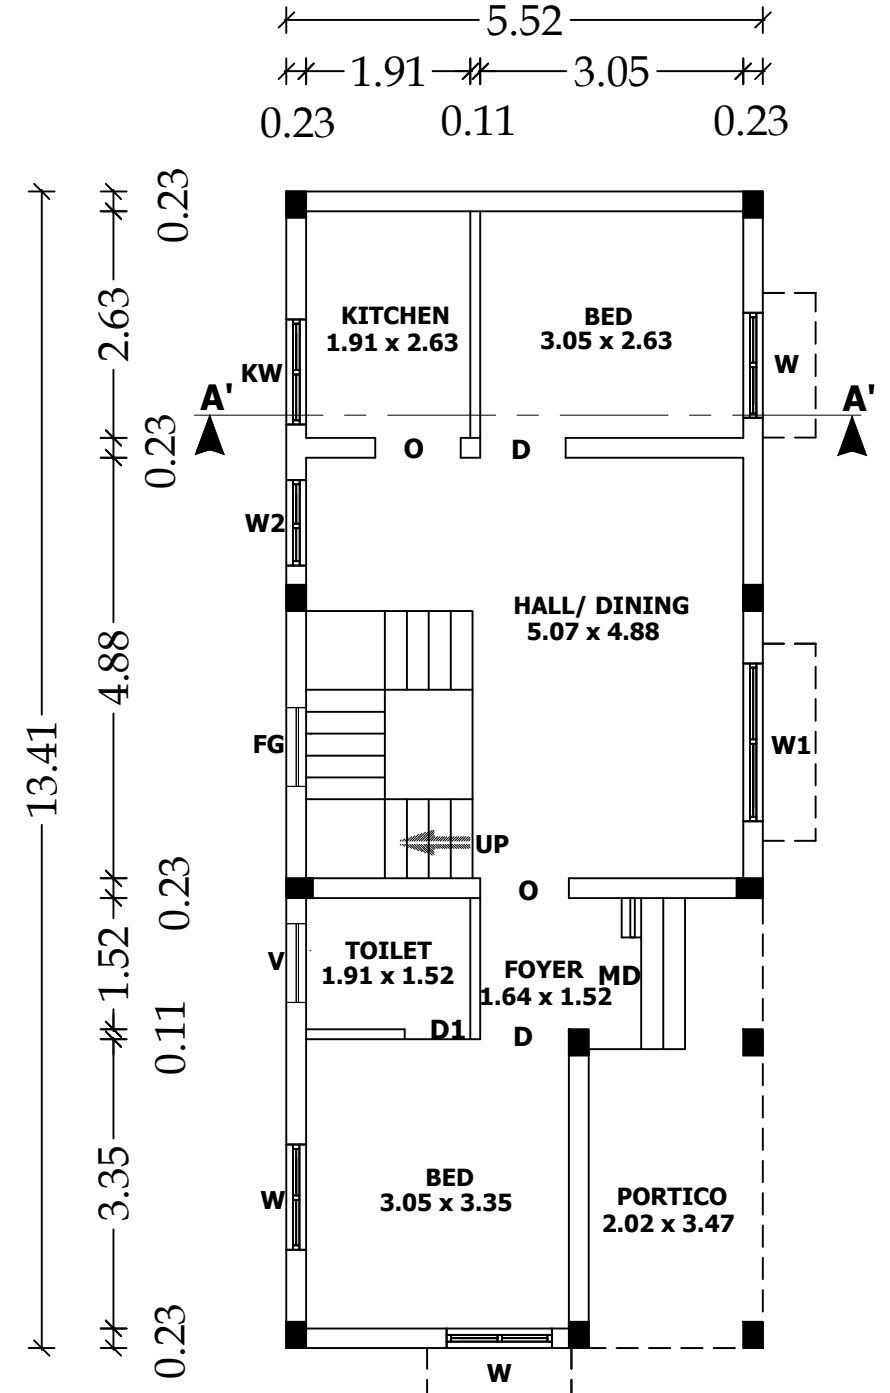
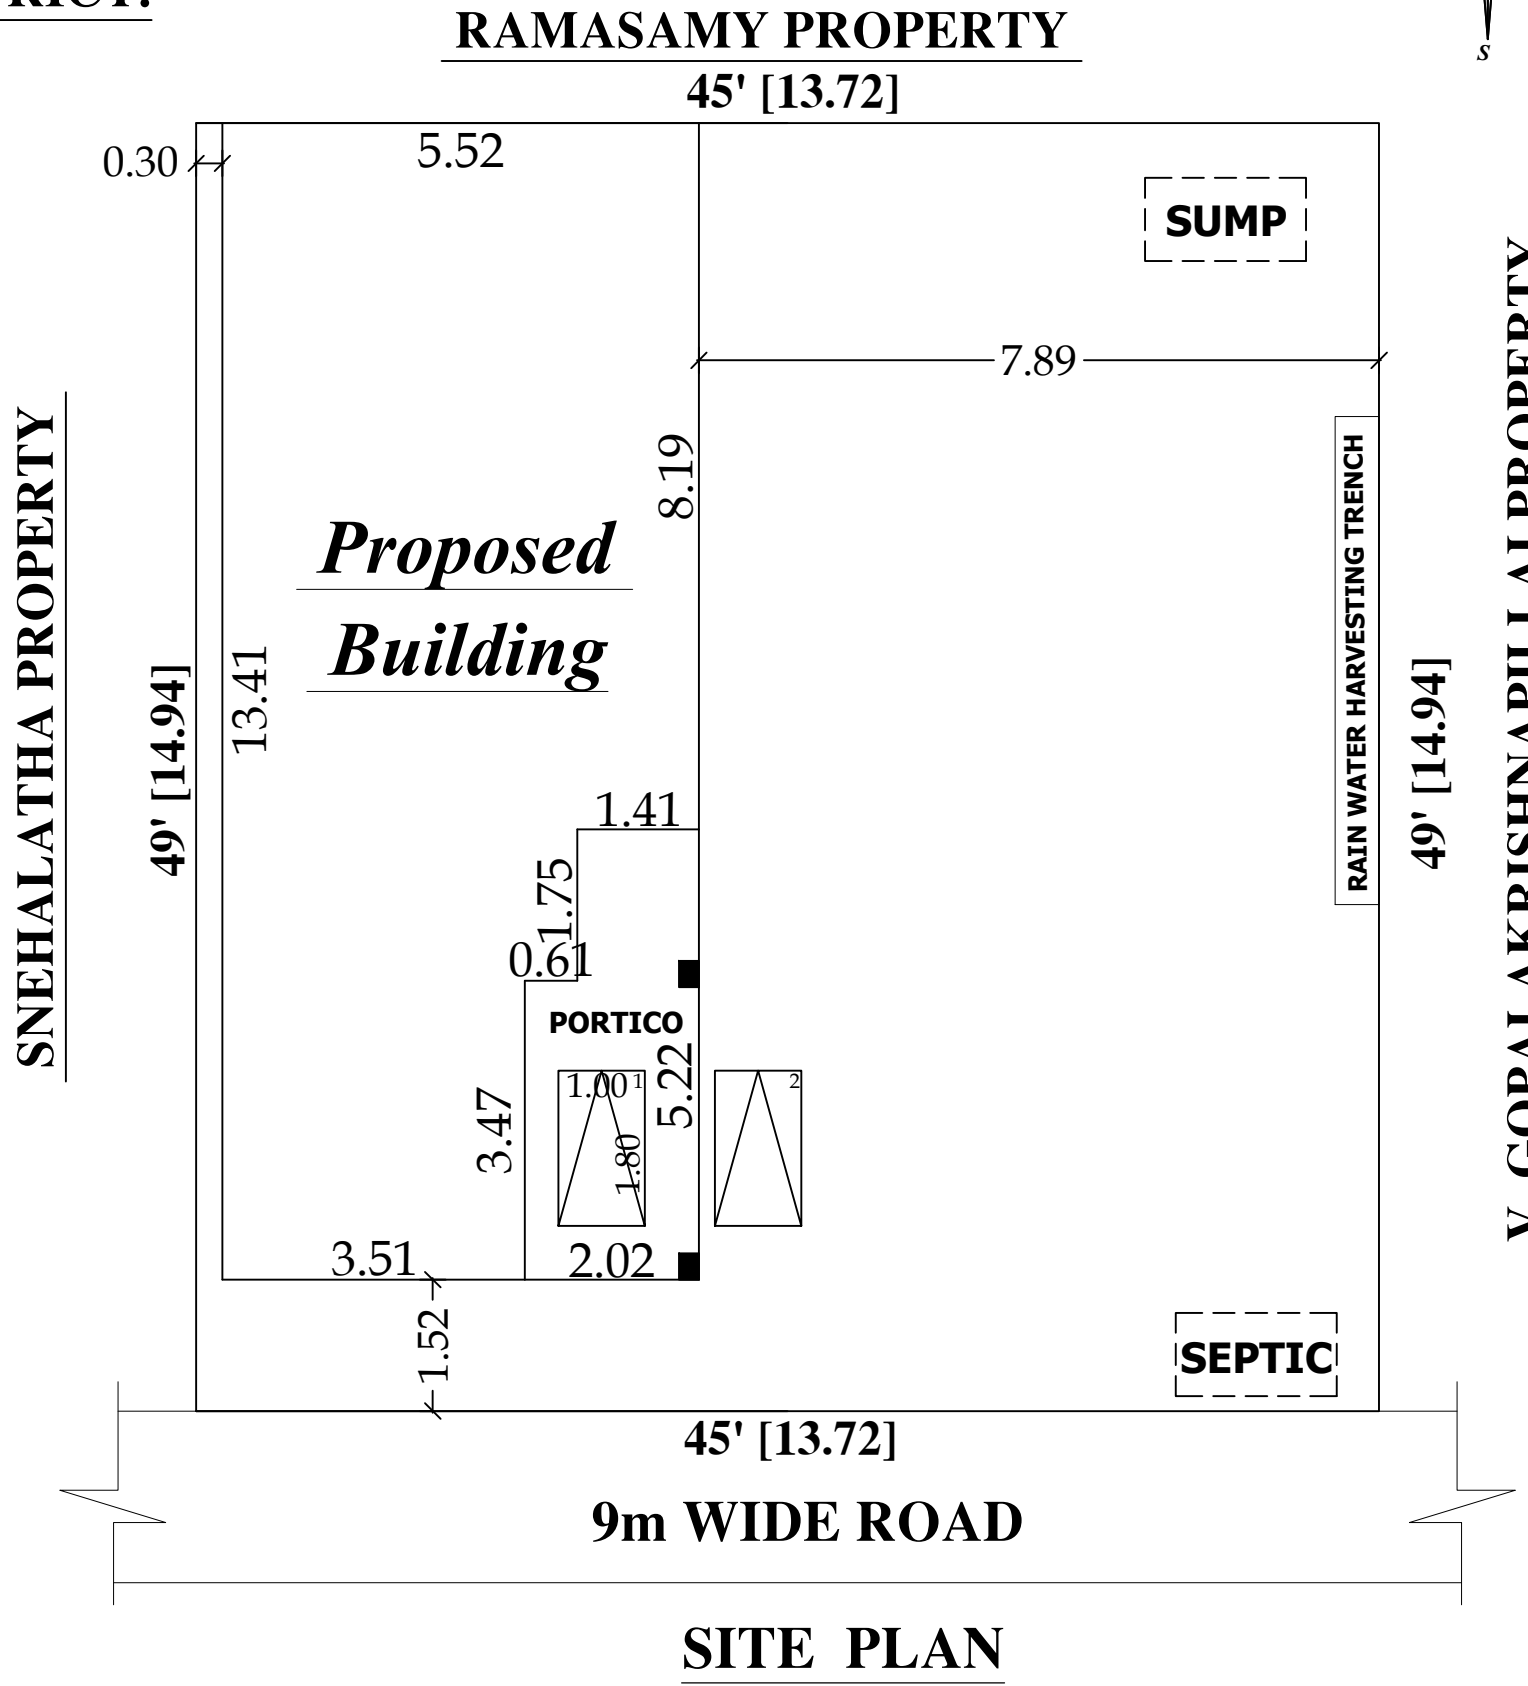
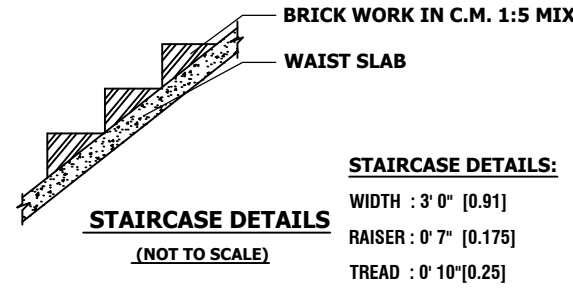
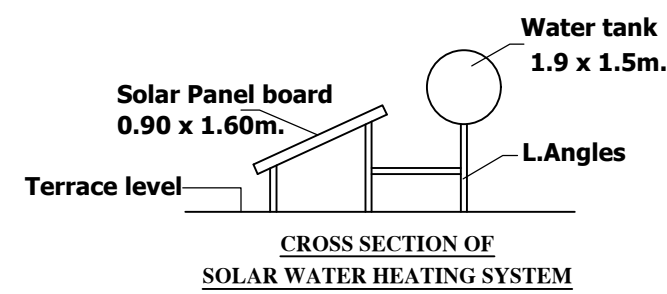
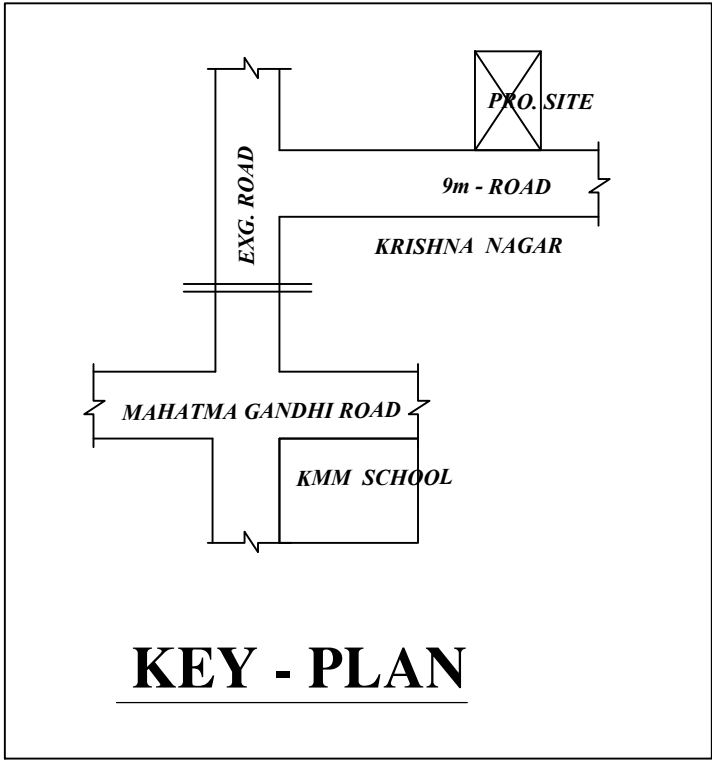


SITE AND DETAILED PLAN SHOWING THE PROPOSED CONSTRUCTION OF GROUND AND FIRST FLOOR RCC ROOF RESIDENTIAL BUILDING IN S. F. NO. 305/ 4B1, SITE REGULARIZED NO. 298/ 2018 dt. 9.7.2018 AT KRISHNA NAGAR OF IRUGUR VILLAGE AND TOWN PANCHAYAT, SULUR TALUK AND COIMBATORE DISTRICT.

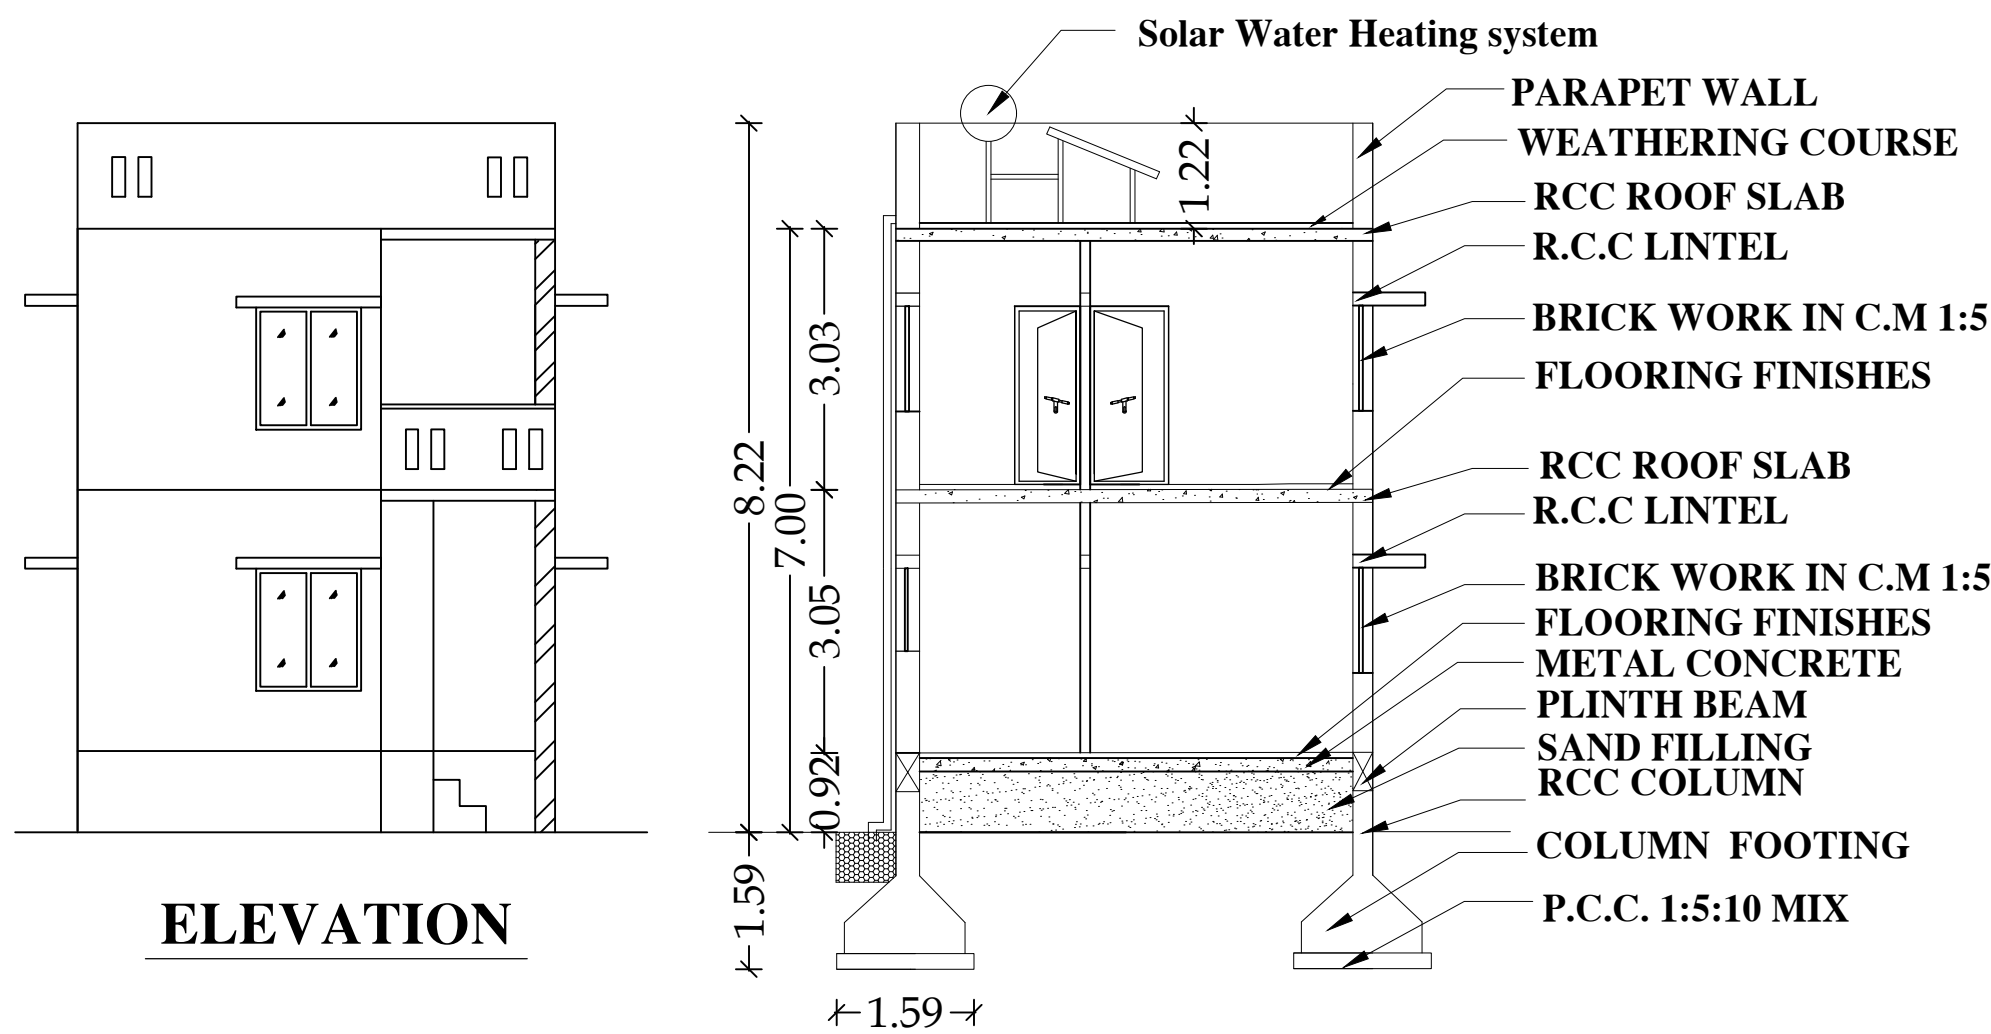


PRO. GROUND FLOOR PLAN

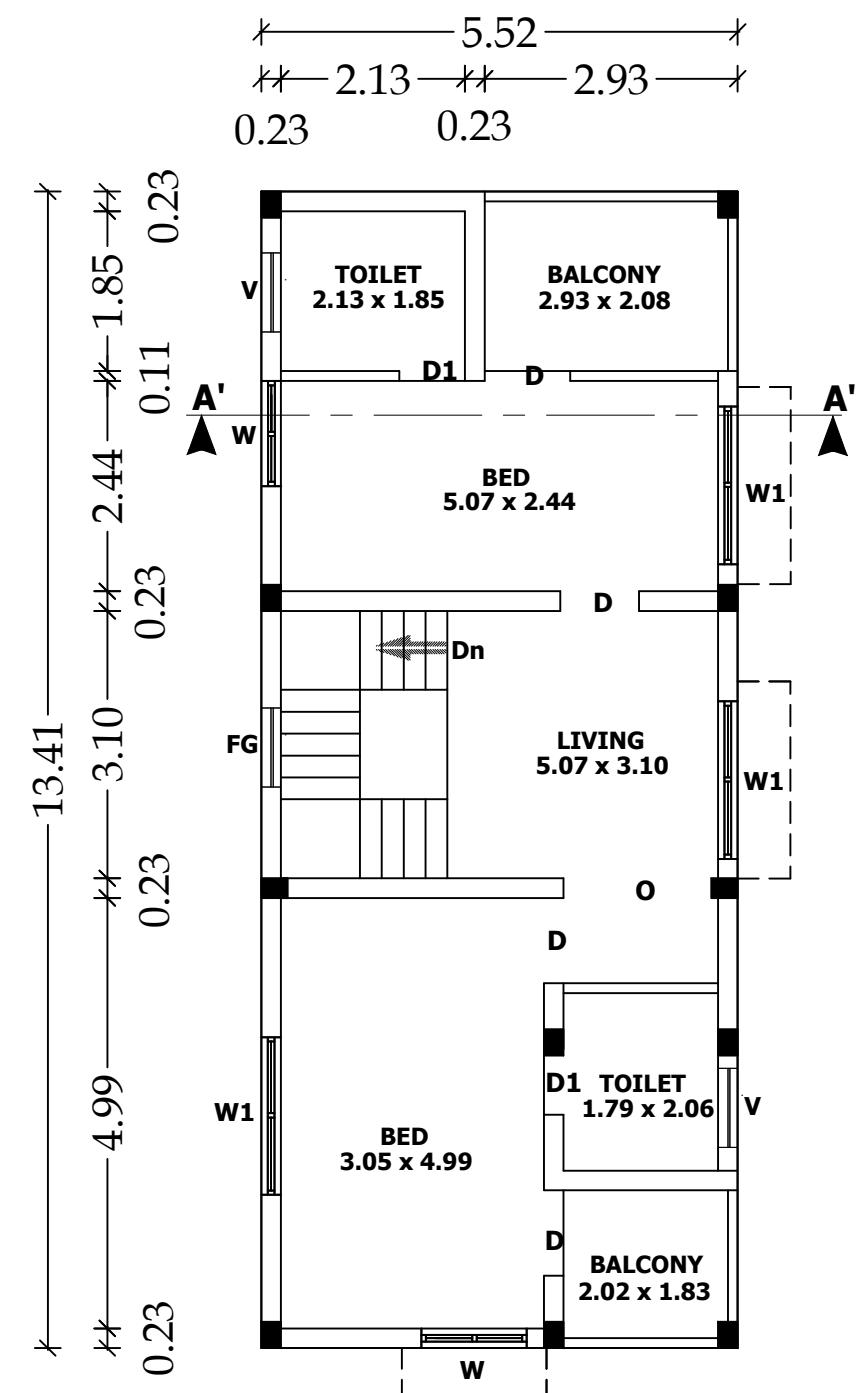


PRO. FIRST FLOOR PLAN

- COLOUR INDEX
- SITE BOUNDARY
 - PROPOSED BUILDING
 - EXISTING ROAD

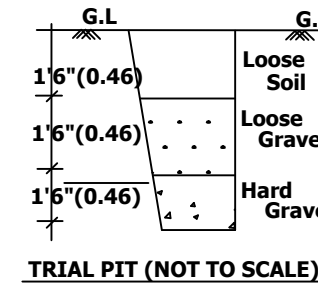



DRAWING PREPARED BY
Er. K. KAVITHA BE., (Registered Engineer) - 9894445783

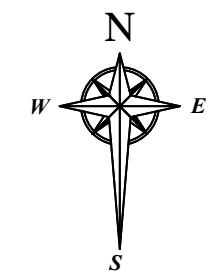

AREA DETAILS	IN SFT	IN SQ. M.
AREA OF THE SITE	2205.00	204.85
AREA OF THE PROPOSED GROUND FLOOR	798.00	74.09
AREA OF THE PROPOSED FIRST FLOOR	798.00	74.09
AREA OF THE OPEN SPACE	1407.00	130.71

HORIZONTAL DISTANCE FROM HT.LINE IF ANY - NIL.		
PERCOLATION PIT @ 10' c/c	Plan, Section & Elevation	Site Plan
ALL METREIC DIMENSION ARE IN "m"	SCALE 1" = 8' 0"	1" = 8' 0"

JOINERY DETAILS			
Sym.	DESCRIPTION	IN FEET	IN METER
MD	DOOR	3' 6" X 7' 0"	1.07 X 2.13
D/O	DOOR/ OPEN	3' 3" X 7' 0"	1.00 X 2.13
D1	DOOR	2' 6" X 7' 0"	0.76 X 2.13
W	WINDOW	4' 0" X 4' 6"	1.22 X 1.37
W2	WINDOW	3' 3" X 4' 6"	1.00 X 1.37
W1	WINDOW	6' 0" X 4' 6"	1.83 X 1.37
KW	KITCHEN WINDOW	4' 0" X 3' 6"	1.22 X 1.07
V	VENTILATOR	3' 0" X 2' 0"	0.91 X 0.61

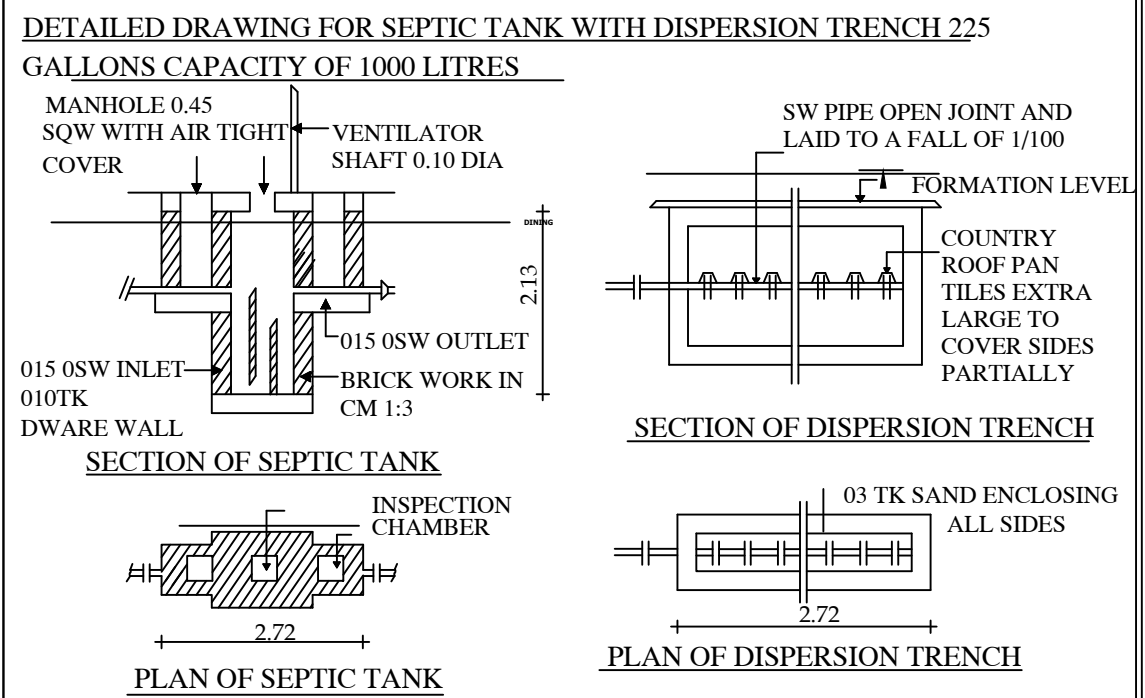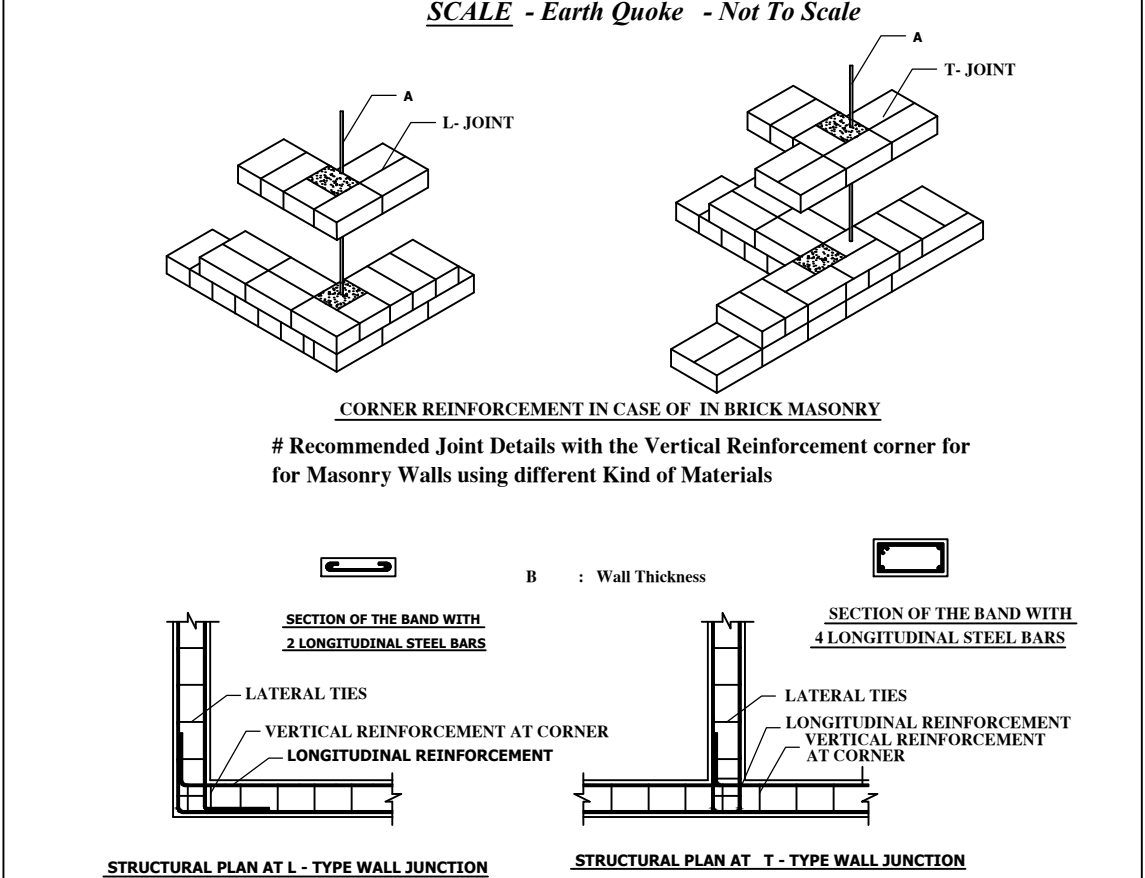

R. PRIYA

Applicant

Er. K. JAMUNA, B.E. (Regional Engineer)
PRAJA CONSTRUCTIONSS
SRA, KALLU RAMASAMY THEVAR STREET,
IRUGUR, COIMBATORE - 641103.
Coimbatore Corporation Gr-1-60/2018-2024

Registered Engineer

