


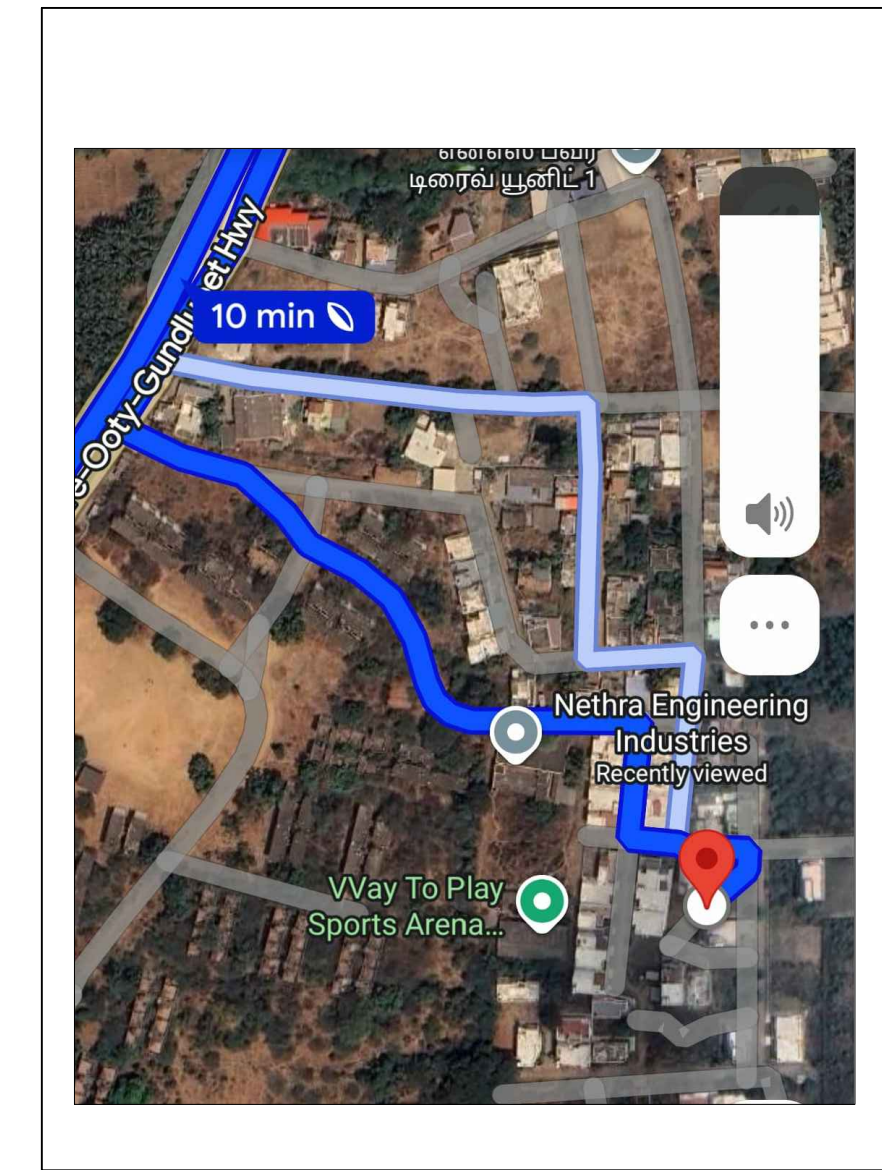
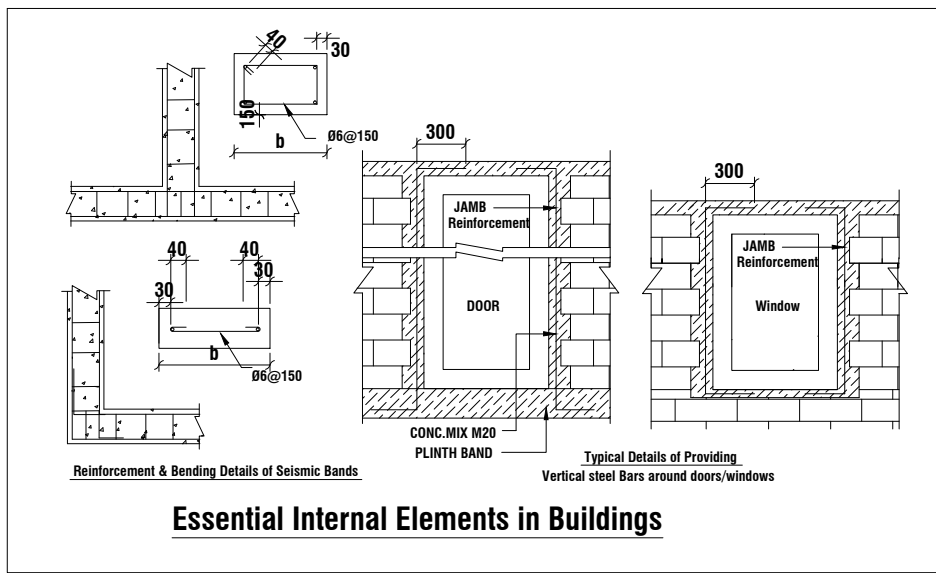
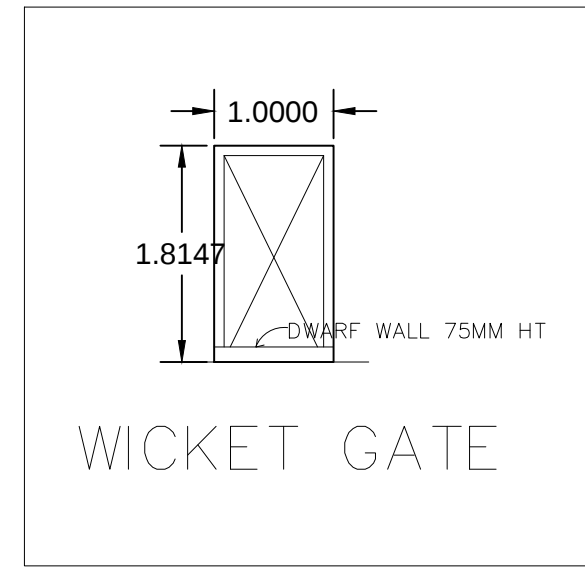
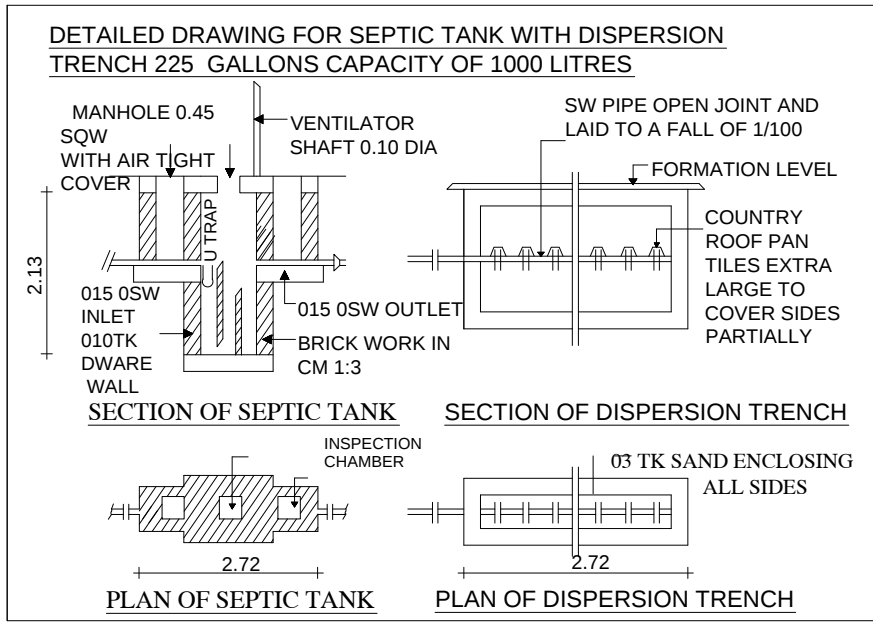
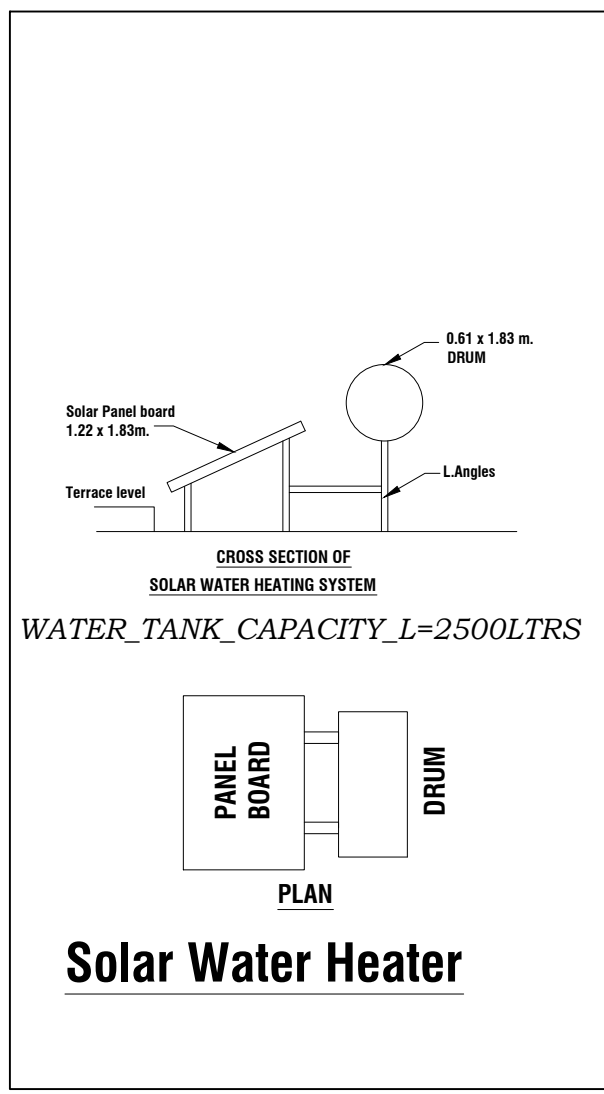


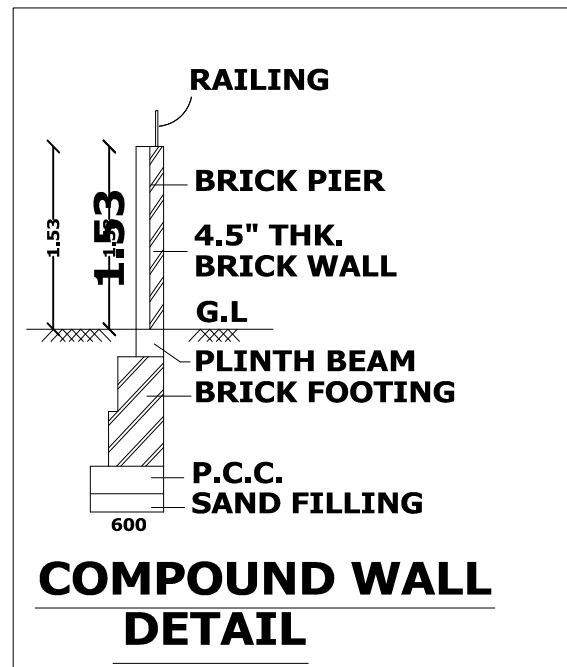


KEY PLAN

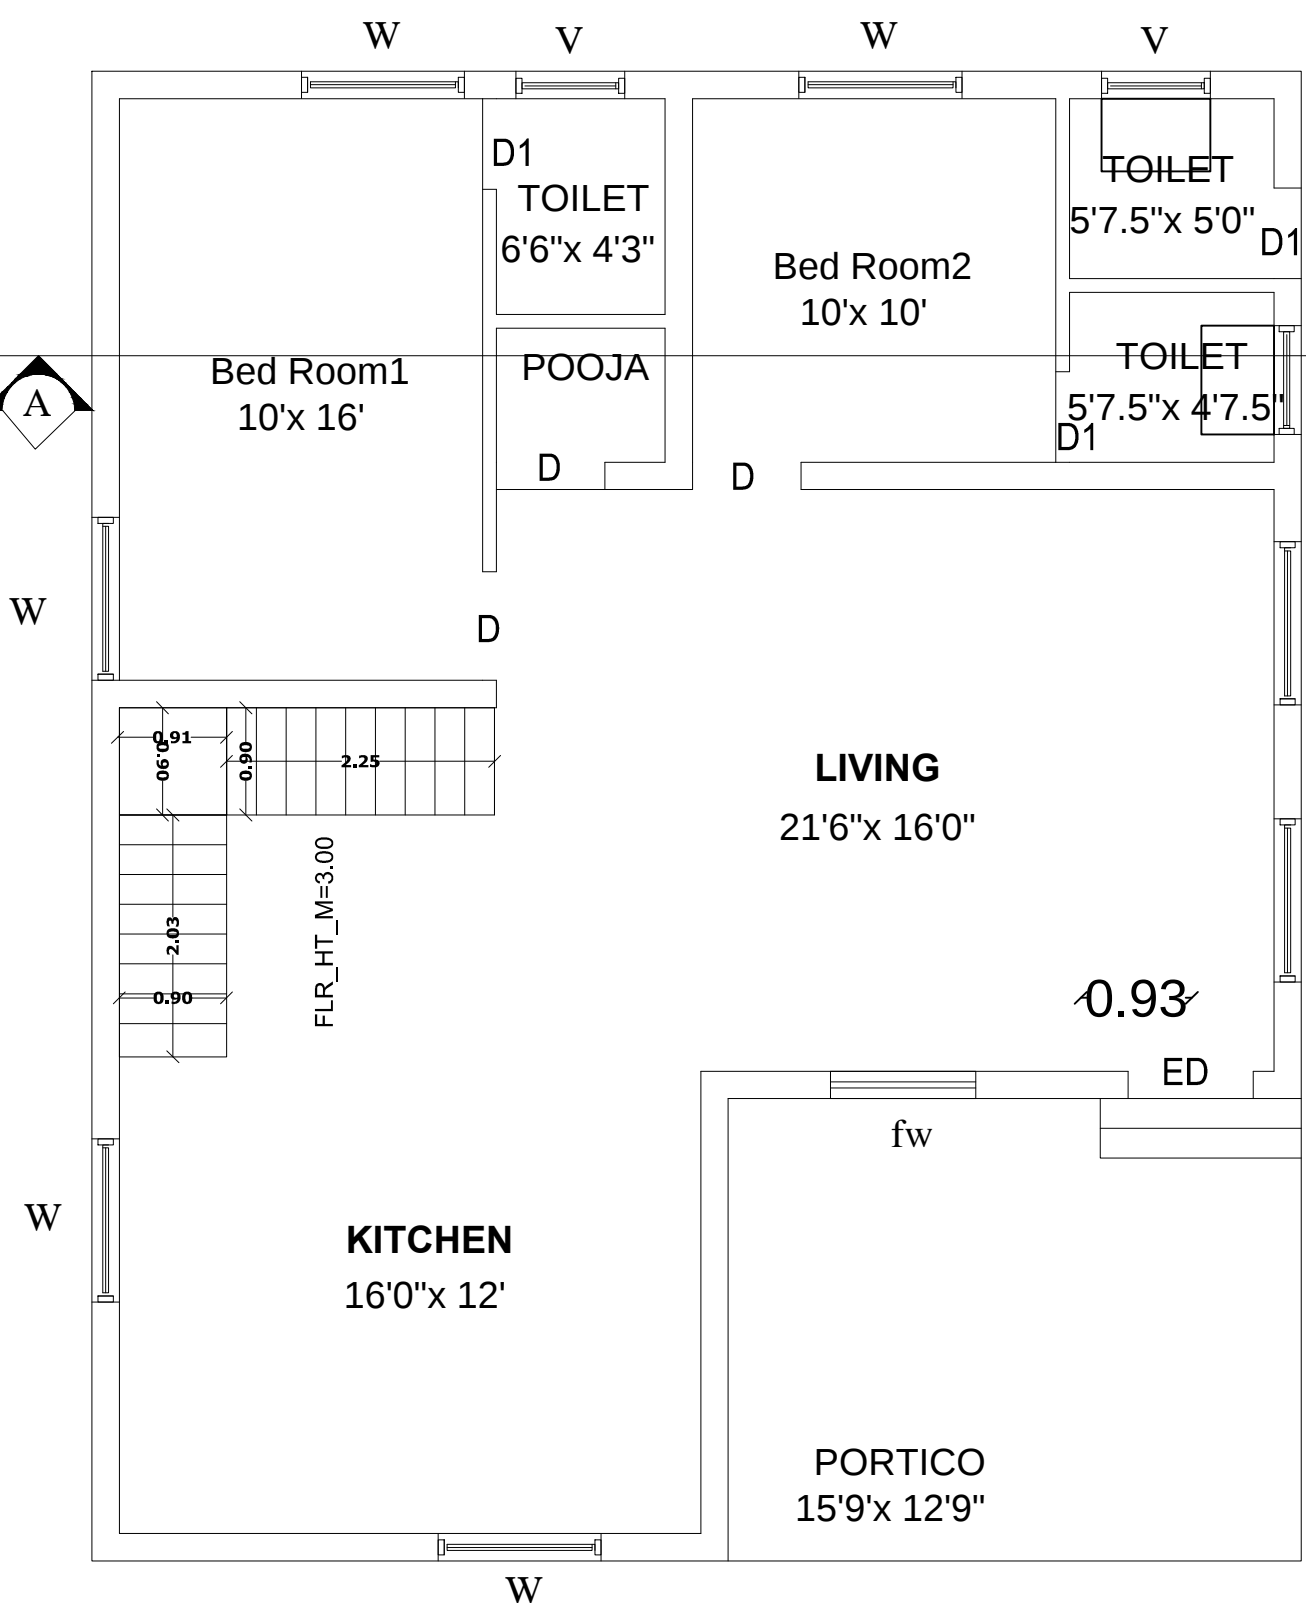

Not To Scale

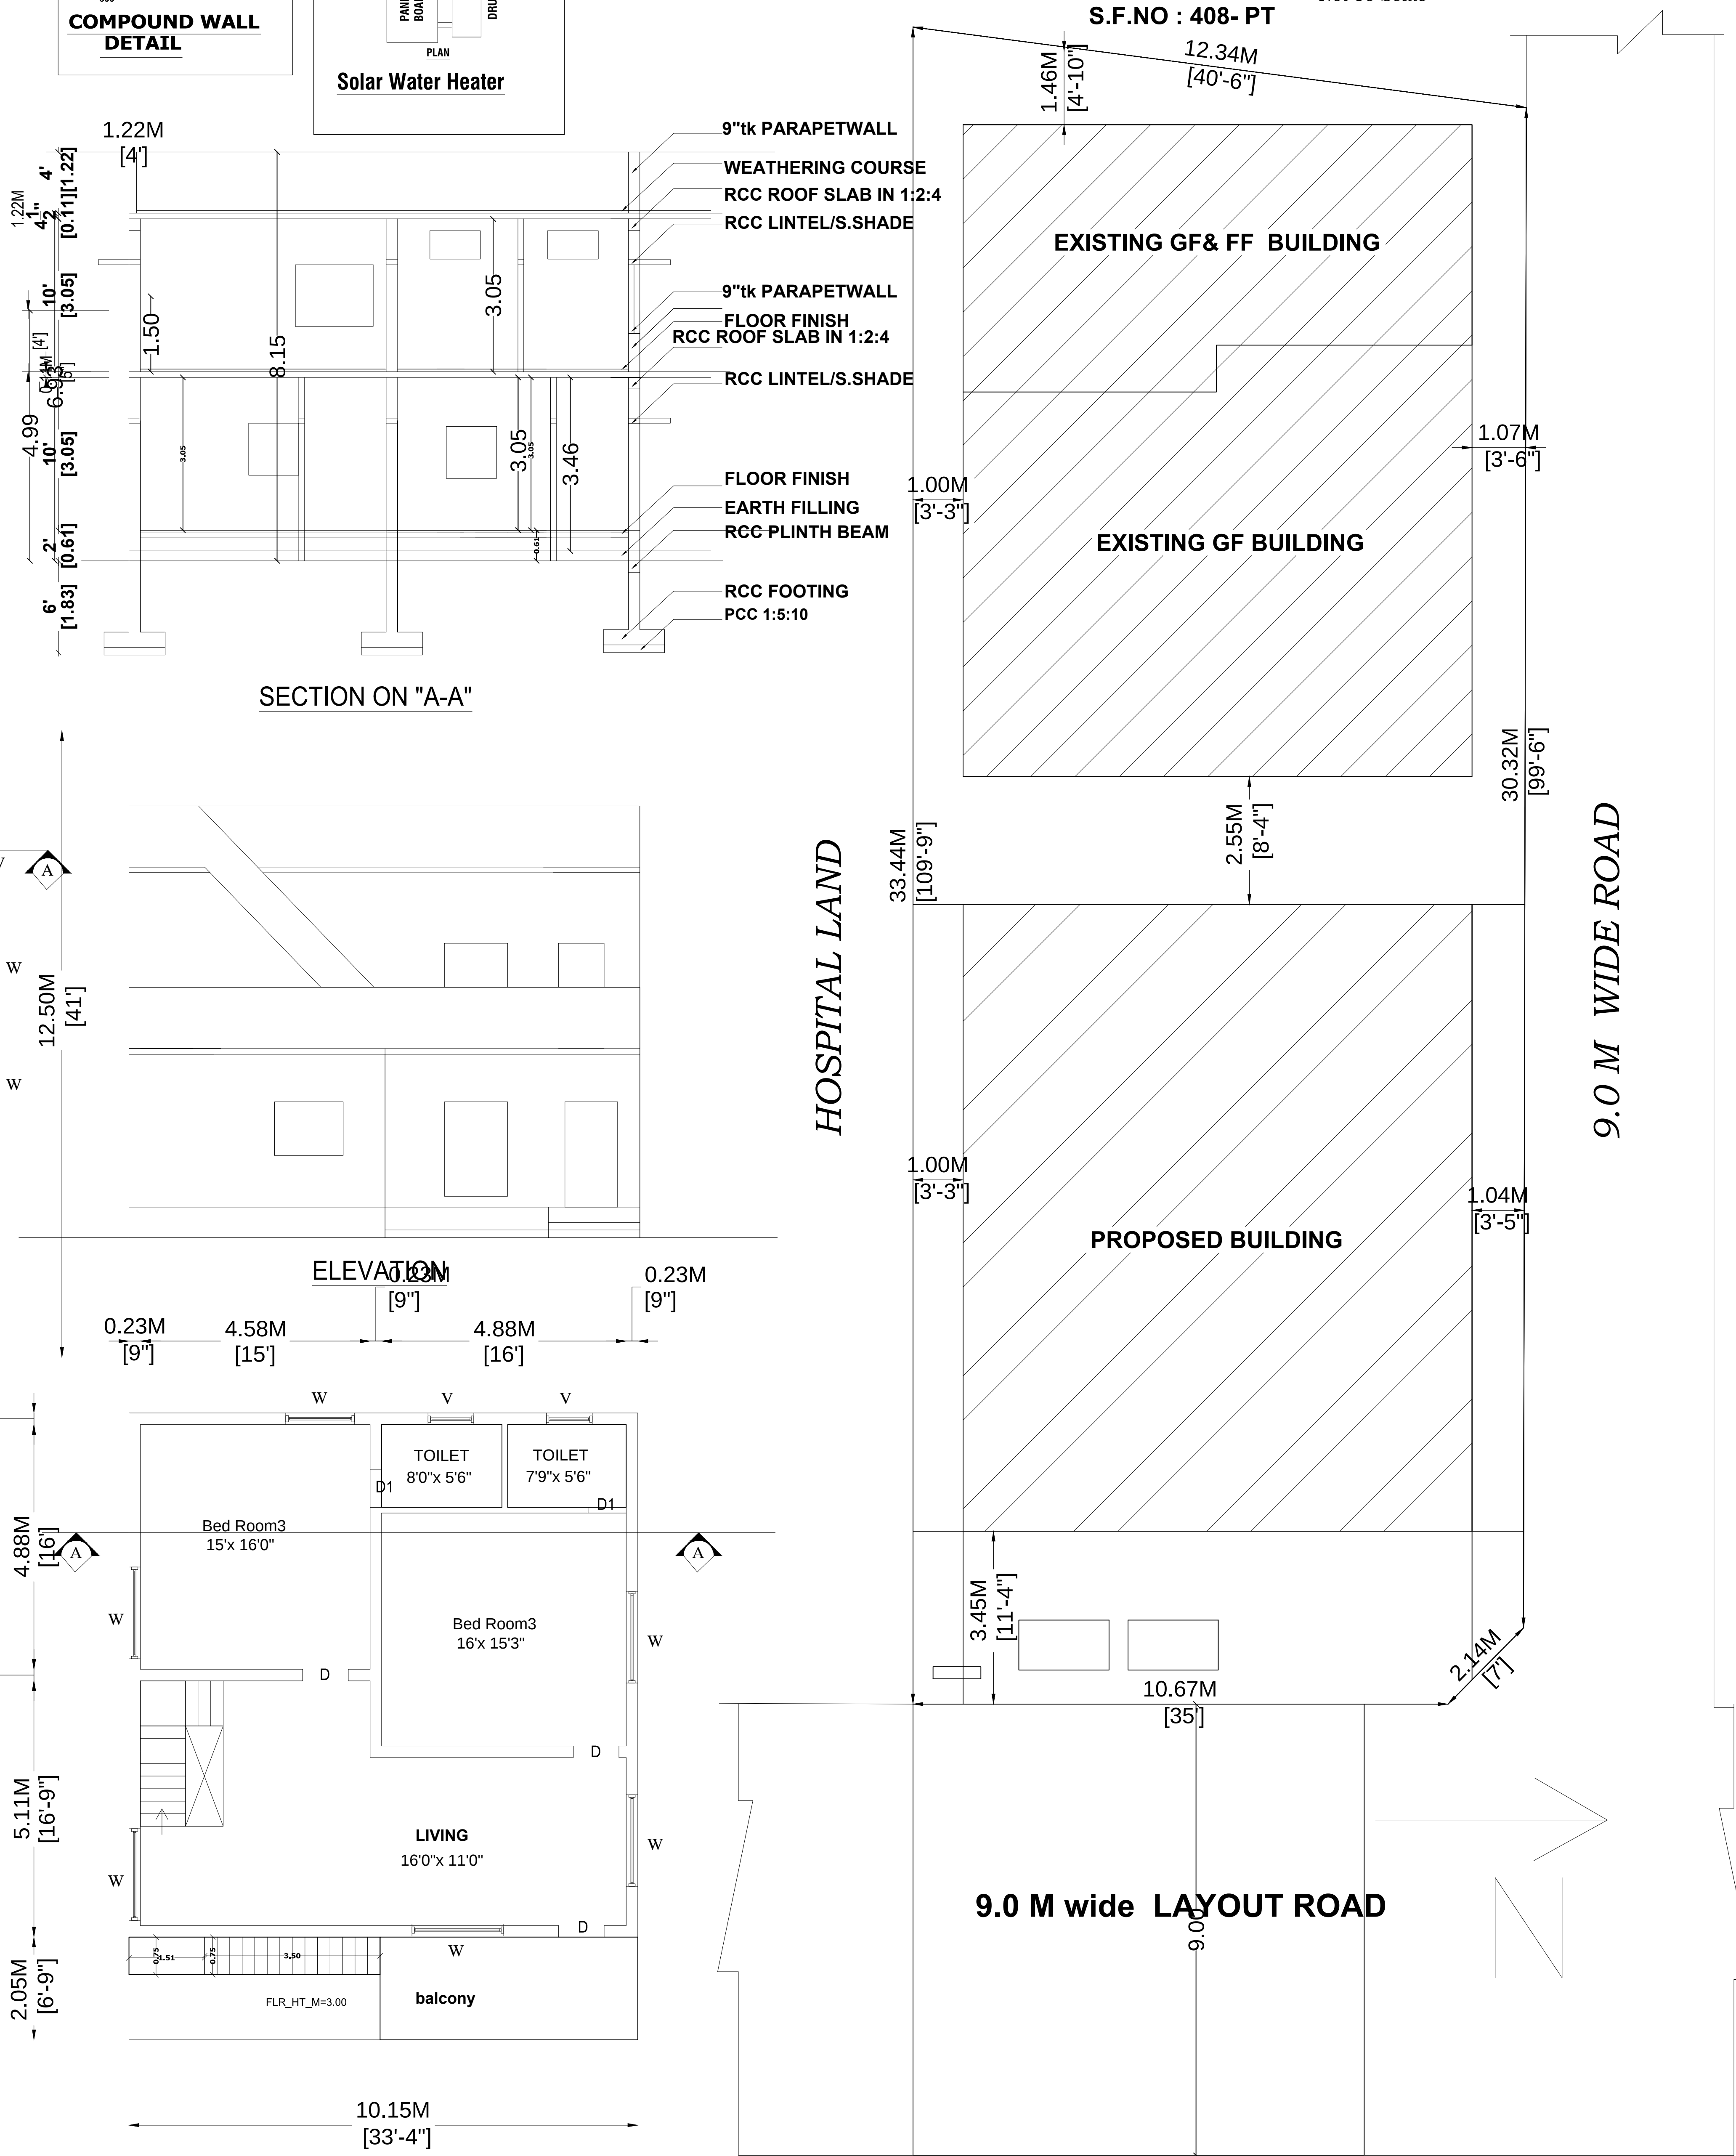

GROUND FLOOR PLAN

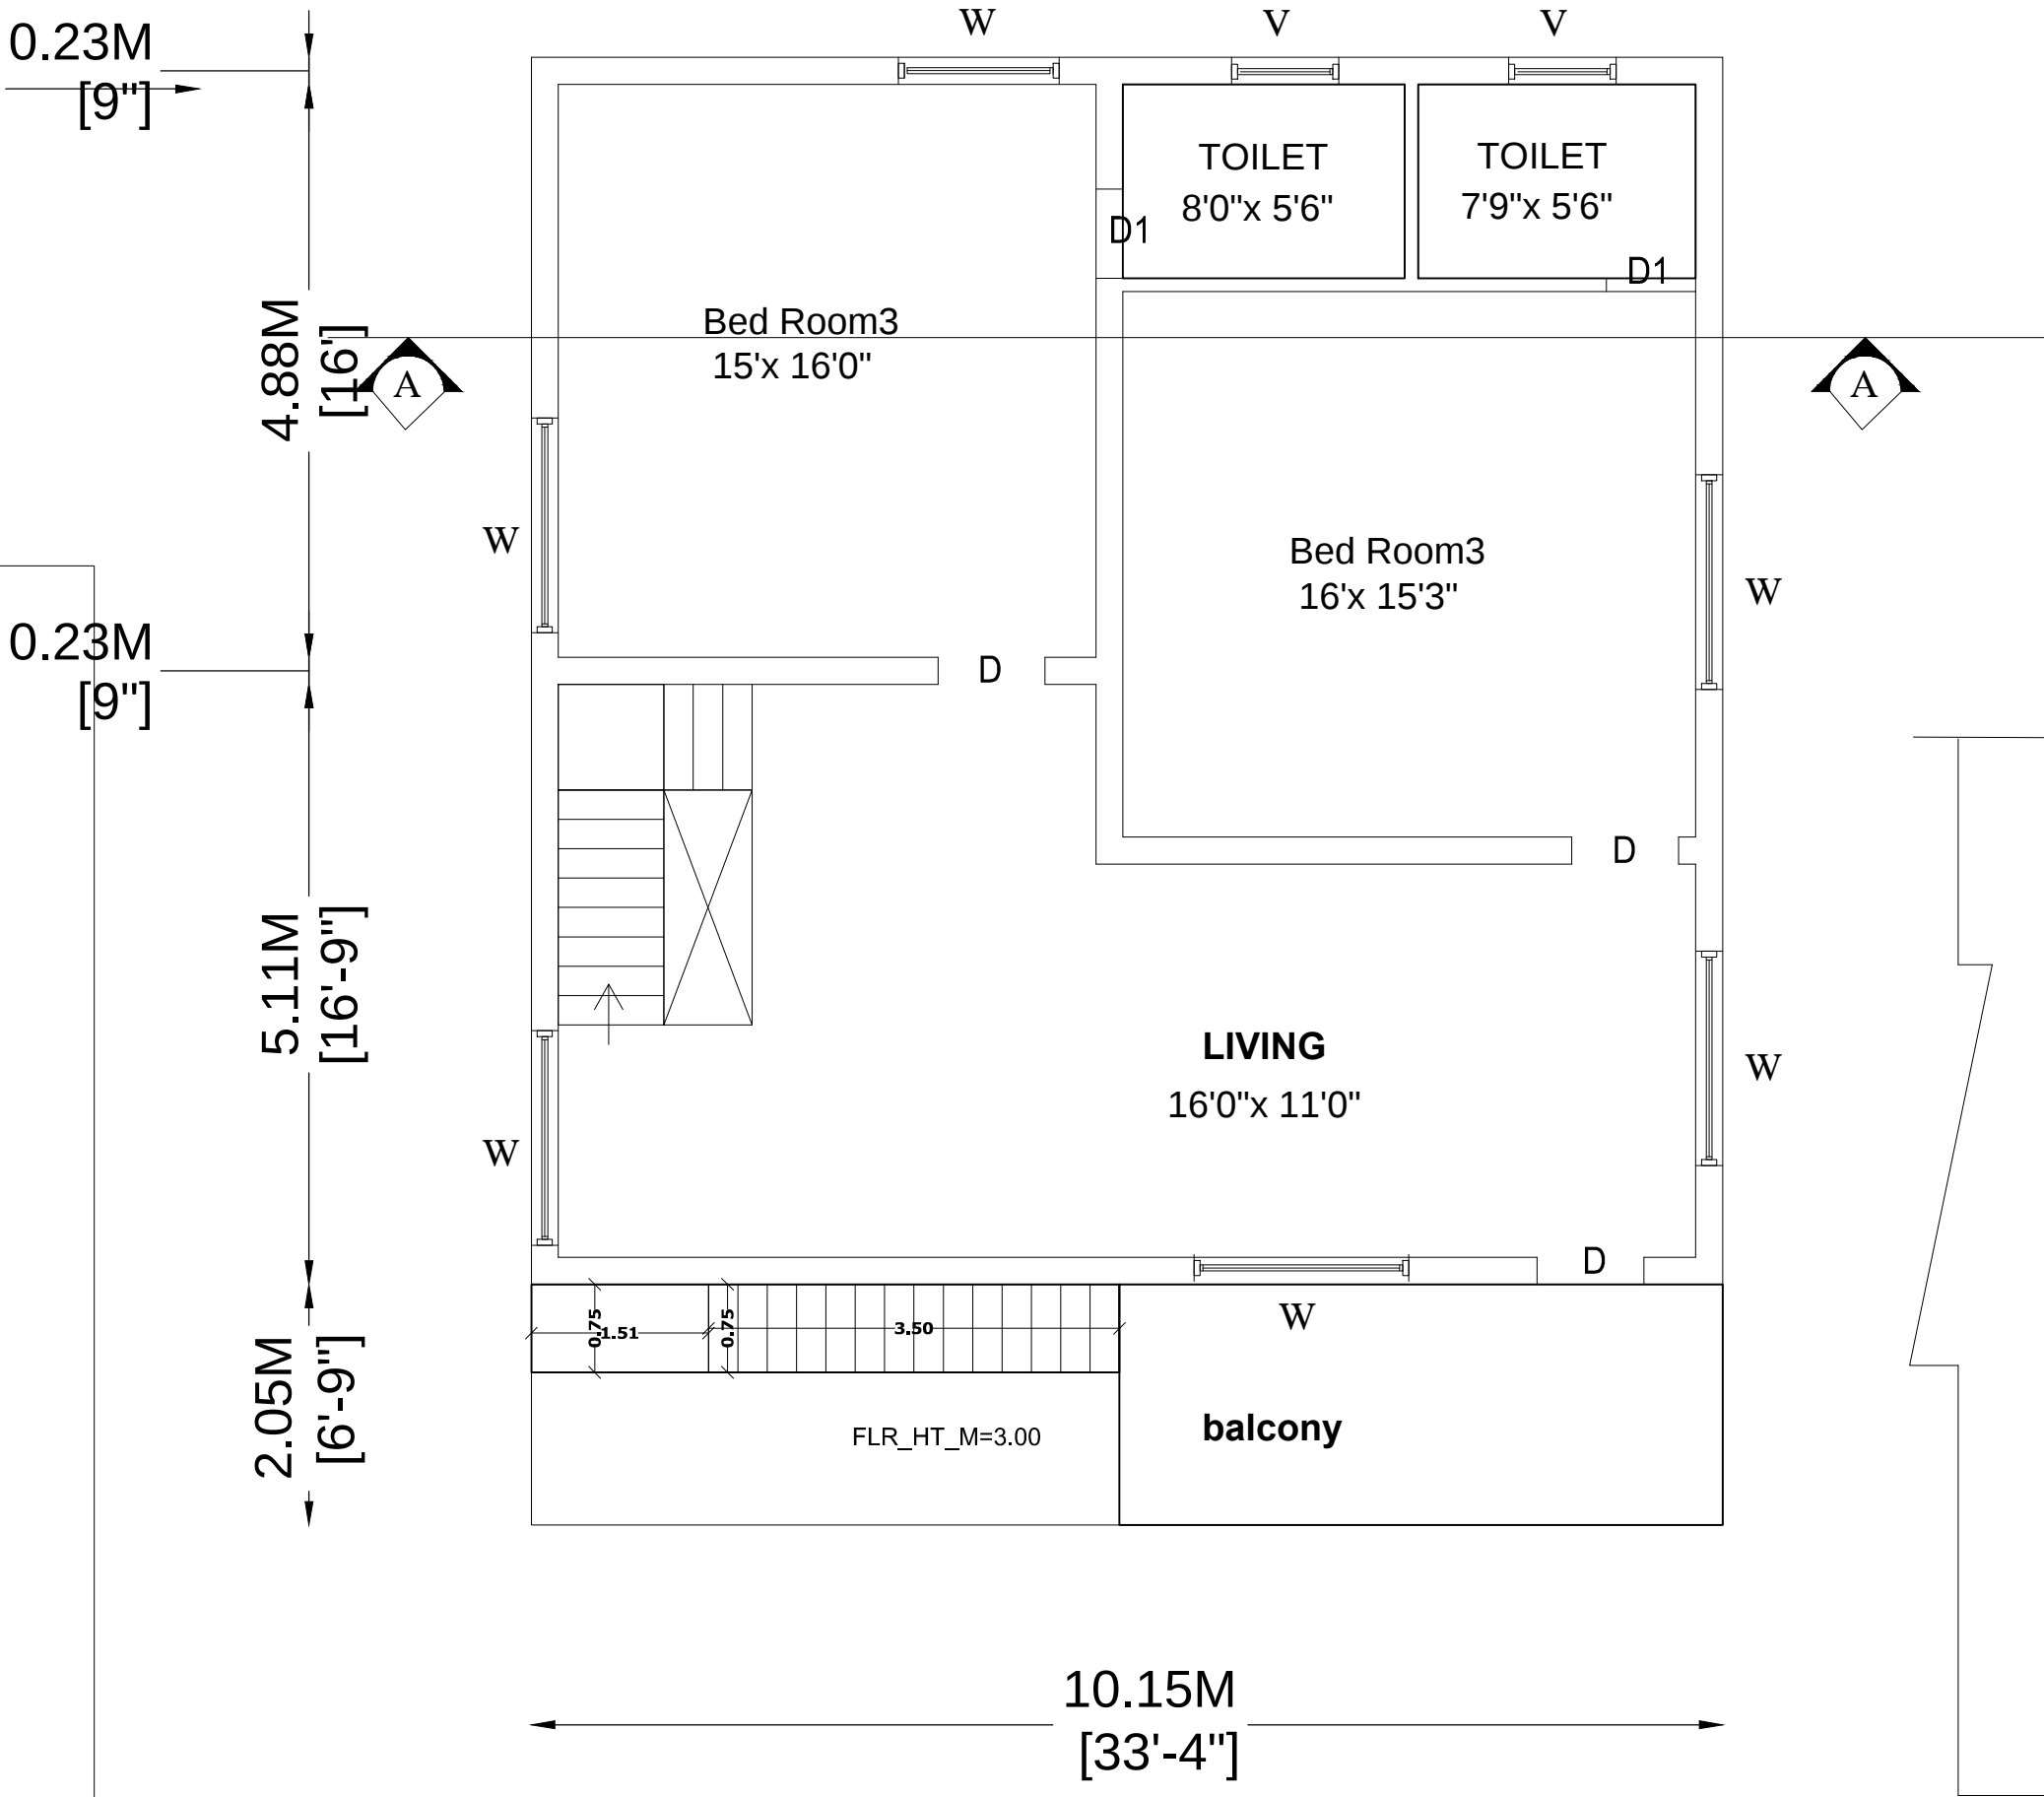

FIRST FLOOR PLAN

HOSPITAL LAND

9.0 M WIDE ROAD

9.0 M wide LAYOUT ROAD

PLAN SHOWING THE PROPOSED CONSTRUCTION OF THE
RESIDENTIAL ADDTIONAL GROUND & FIRST FLOOR BUILDING
IN S.F.NO.408 -part IN SHOP SITE NO 4 OF SIVA NAGAR
AT NO.4 -VEERAPANDI VILLAGE & PANCHAYAT,
COIMBATORE NORTH TK, COIMBATORE DISTRICT.
LAYOUT APPROVAL NO : 79/2010

AREA DETAILS	IN SQ. FT.	IN SQ. M.
AREA OF THE SITE ASPER DOCUMENT	4273.00	396.97
AREA OF THE EXISTING GROUND FLOOR	1427.31	132.04
AREA OF THE EXISTING FIRST FLOOR	532.00	49.42
AREA OF THE PROPOSED GROUND FLOOR	1365.71	126.88
AREA OF THE PROPOSED FIRST FLOOR	1365.71	126.88
AREA OF THE OPEN SPACE	1485.94	138.05

JOINERY DETAILS



Sym.	DESCRIPTION	IN FEET	IN METER
ED	DOOR	3'6" X 7' 0"	1.06 X 2.13
D	DOOR	3' 0" X 7' 0"	0.91 X 2.13
D1	DOOR	2' 6" X 7' 0"	0.76 X 2.13
W	WINDOW	6' 0" X 4' 6"	1.83 X 1.37
W1	WINDOW	4' 0" X 4' 6"	1.22 X 1.37
Fw	FRENCH WINDOW	4'0" X 6' 0"	1.22 X 1.81
V	VENTILATOR	3' 0" X 2' 0"	0.91 X 0.61

HORIZONTAL DISTANCE FROM HT.LINE IF ANY - NIL.

SEPTIC TANK 1NO. WITH A CAPACITY OF - 250GALLONS
PERCOLATION PIT @ 10' C/C SCALE : 1" = 8'0" [1:96]

Total Building Area : (4684.00 sft = 435.22 sqmt) / 2 Kitchen

Fsi = 1.09 < 2.00 PC = 65.22 %

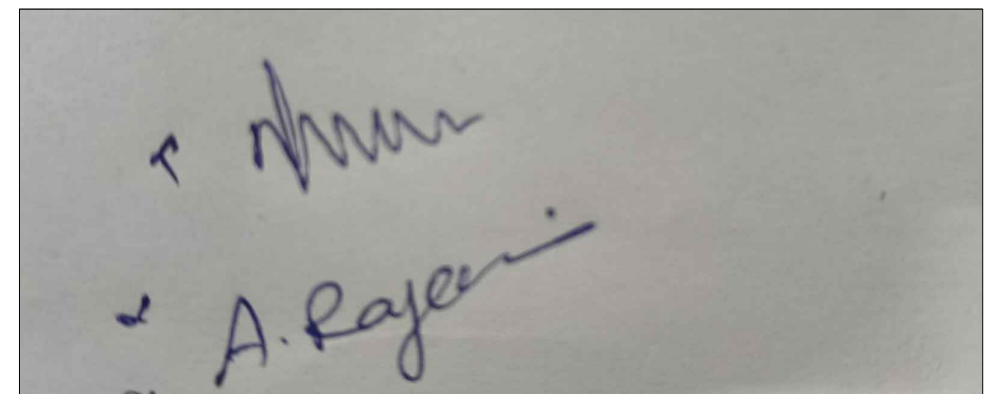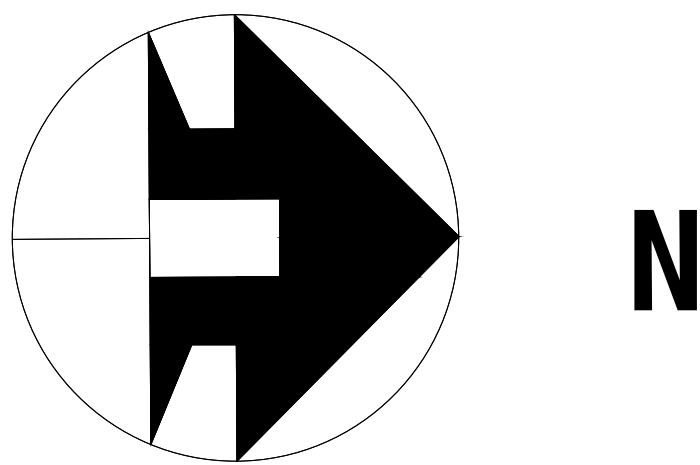

APPLICANT



LBS/ REGISTERED ENGINEER