
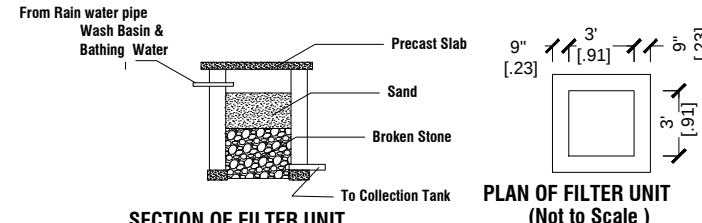
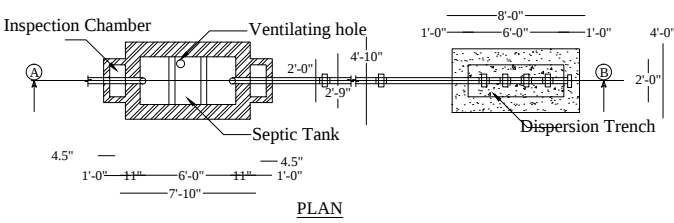
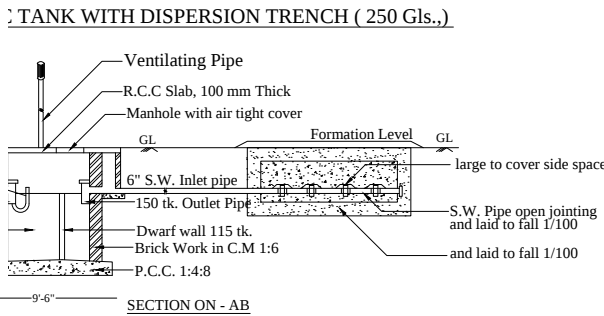
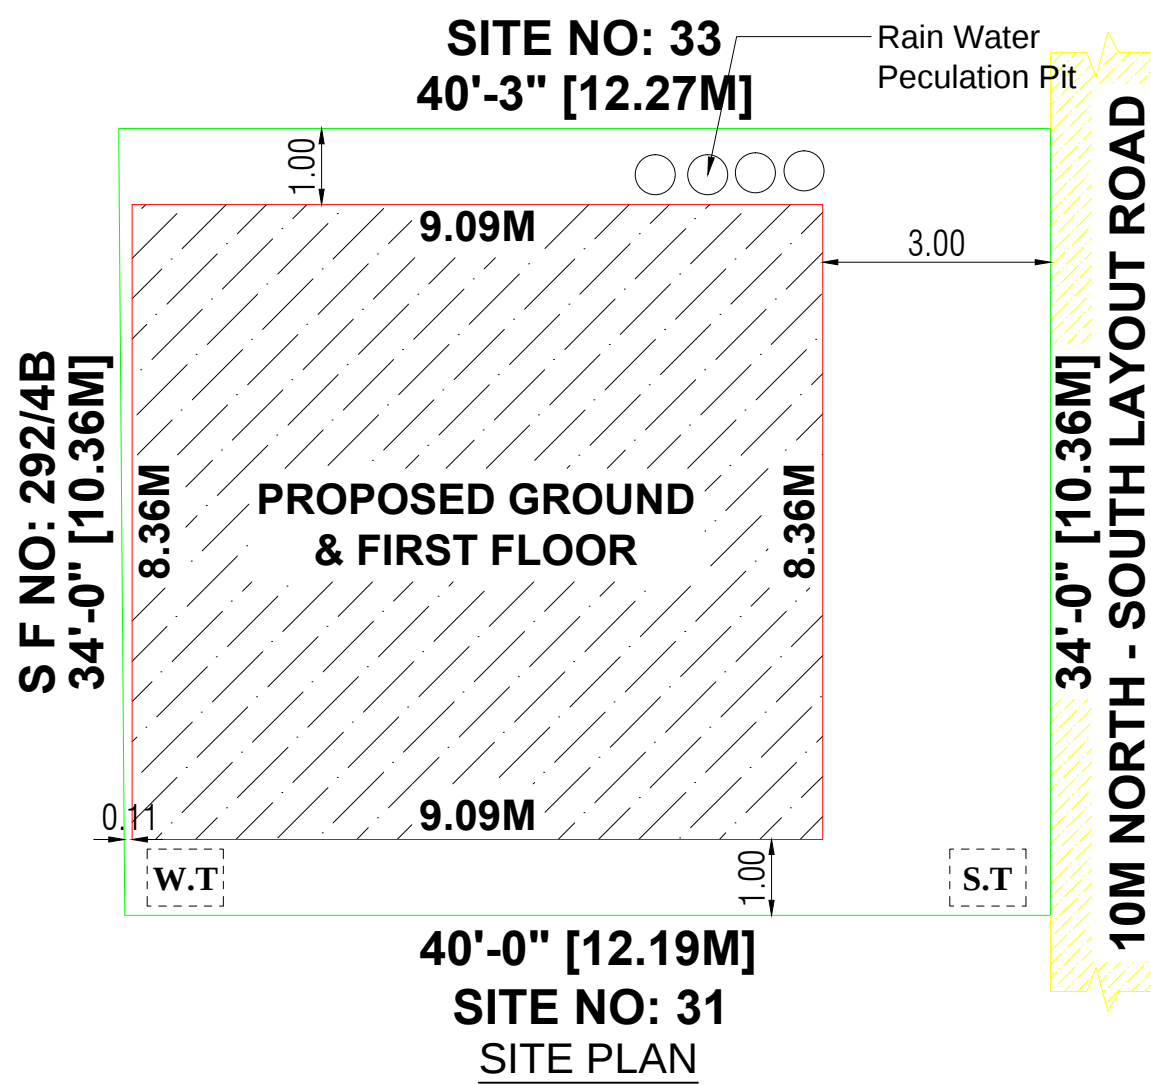
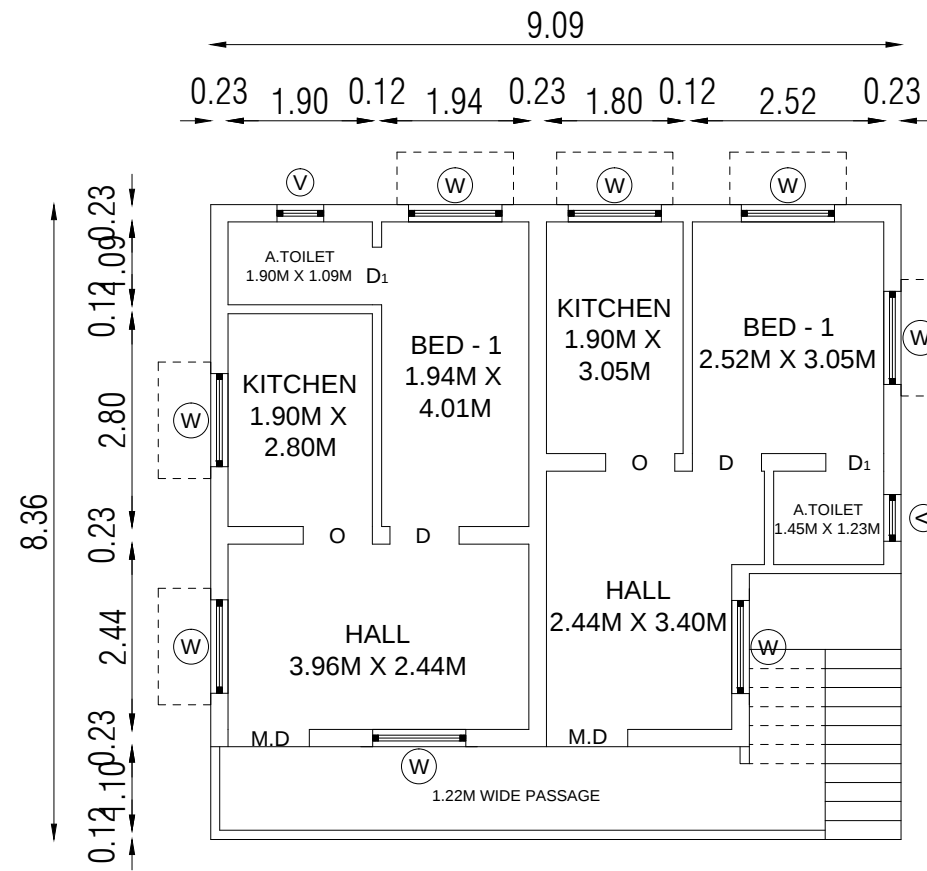
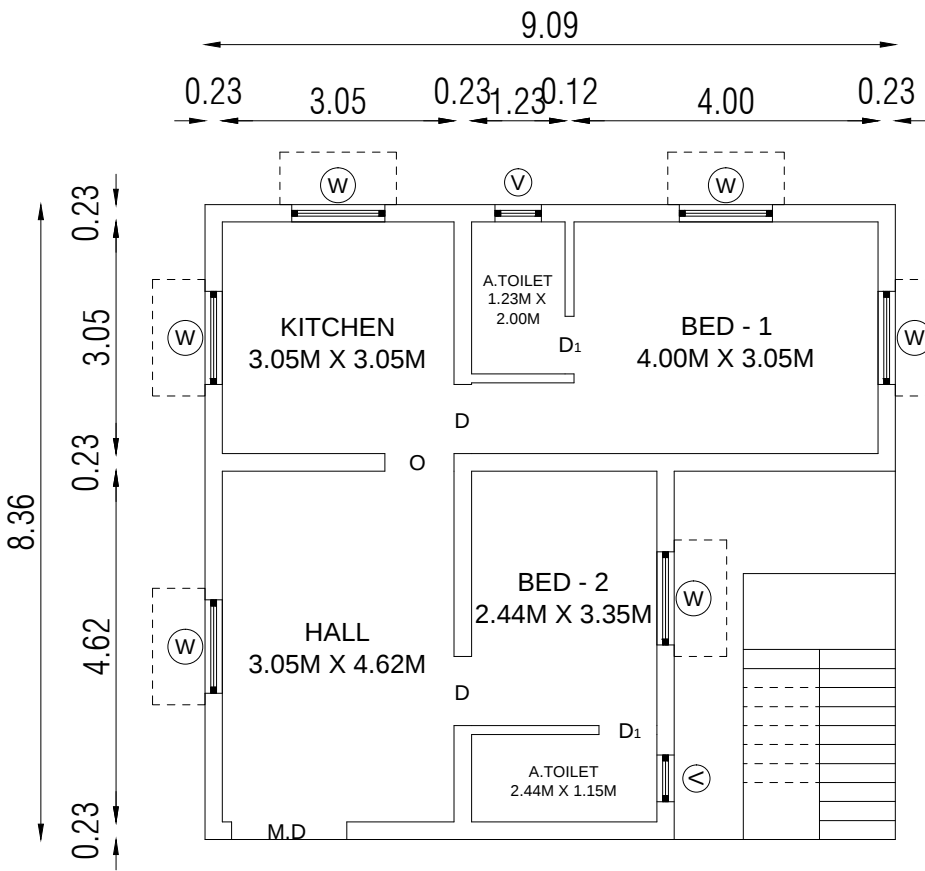
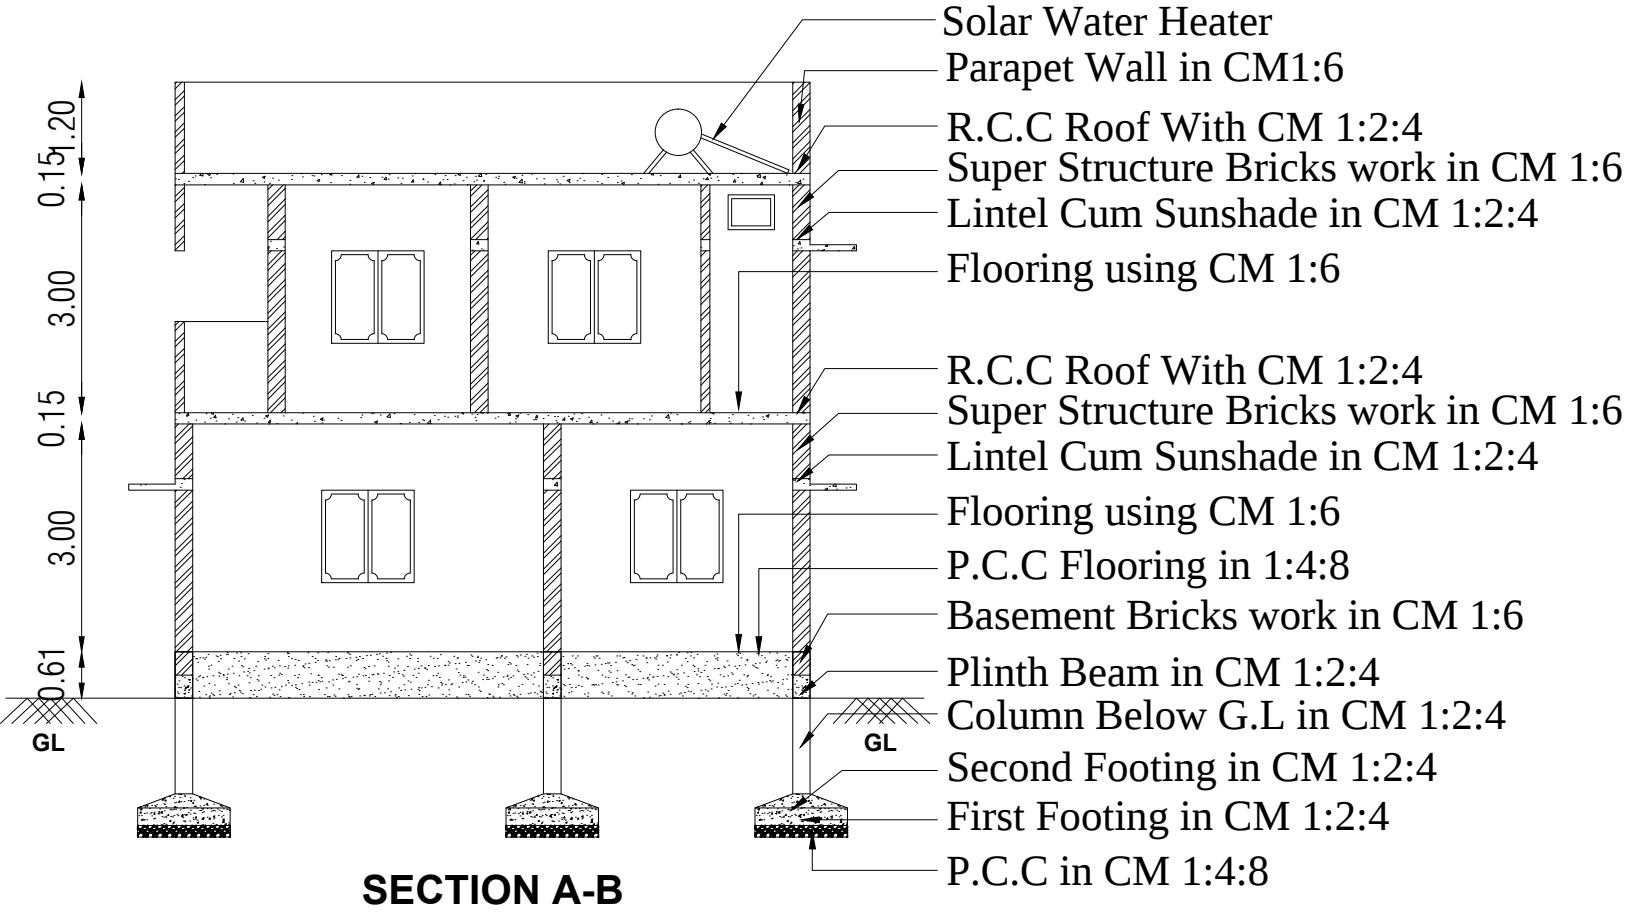


PLAN SHOWING THE PROPOSED GROUND & FIRST FLOOR R.C.C ROOF RESIDENTIAL BUILDING IN S.F NO: 292/6A2, SITE NO: 32, AT P & K AVENUE, OTTERPALAYAM VILLAGE & PALLAPALAYAM TOWN PANCHAYAT, SULUR TALUK, COIMBATORE DISTRICT.

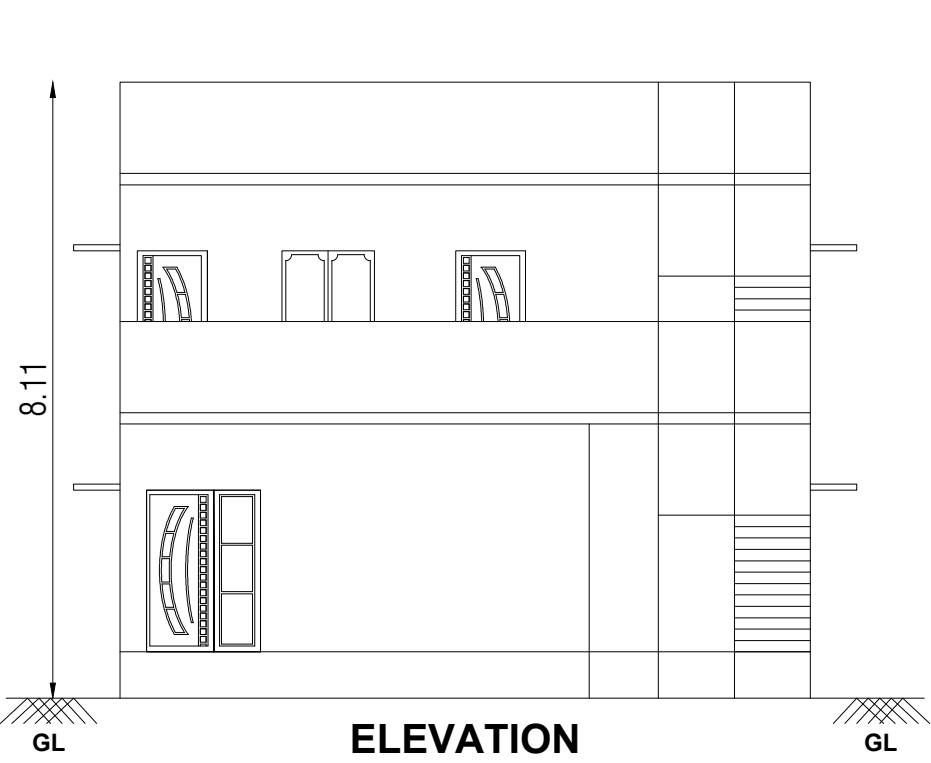

S Shanmugapriya
Applicant

Er. P.PANDIDURAI DCE.,
Registered Engineer
Shop No:2, Jeeva Nagar,
Kannampalayam - 641402.
Cell: +91 9092832851
Engineer / LBS

AREA DETAILS	SQ.M	SQ.FT
AREA OF THE SITE	126.74	1364.25
AREA OF PROPOSED G.FLOOR	75.99	817.96
AREA OF PROPOSED F.FLOOR	75.99	817.96
AREA OF THE OPEN SPACE	50.75	546.29

Scale:-
Site Plan 1"= 16'-0" (1:200)
Plan, Section & Elevation 1" = 8'-0" (1:100)

JOINERY DETAILS	IN Feet	In Meter
M.D - MAIN DOOR	5'-0" x 7'-0"	1.52x2.13
D - DOOR	3'-0" x 7'-0"	0.91x2.13
D1 - DOOR	2'-6" x 7'-0"	0.76x2.13
W - WINDOW	4'-0" x 4'-0"	1.21 x 1.21
V - VENTILATOR	2'-0" x 2'-0"	0.60 x0.60

○ SITE BOUNDARY

○ AREA OF PRO.BUILDING

○ EXISTING BUILDING

○ ROAD