



PLAN OF PROPOSED CONSTRUCTION OF RCC ROOF GROUND FLOOR ,FIRST FLOOR COMMERCIAL BUILDING
IN NATHAM R.S NO.24/1,NEW R.S NO.162/8,WARD 9,DOOR NO.183,185,187 (AFTER DISMANTLING EXISTING BUILDING)
AT KATCHERRY STREET-I ZONE,MANNARGUDI VILLAGE,KATTUMANNARKOIL TOWN PANCHAYAT ,
KATTUMANNARKOIL TALUK,CUDDALORE DISTRICT.608301.


OWNER:Mr.MOHAMED SHUHAIB S/O ABDUL NASER

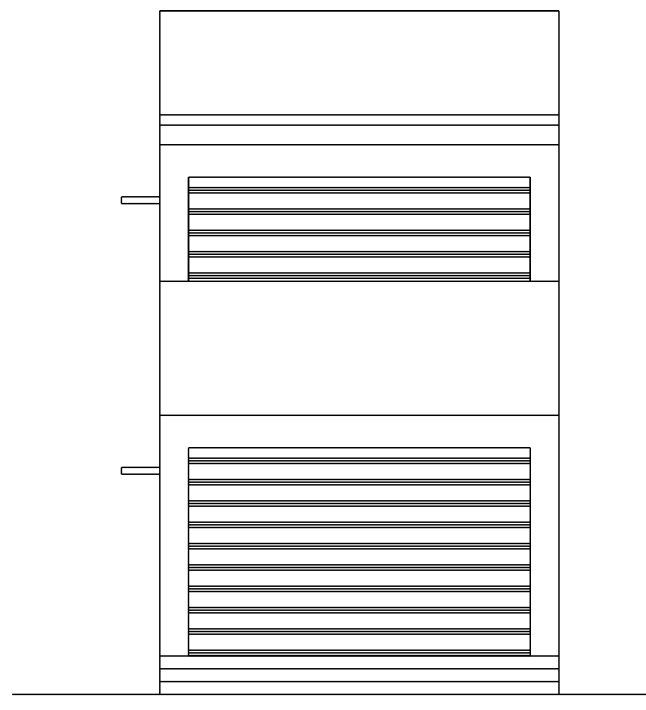

FRONT ELEVATION

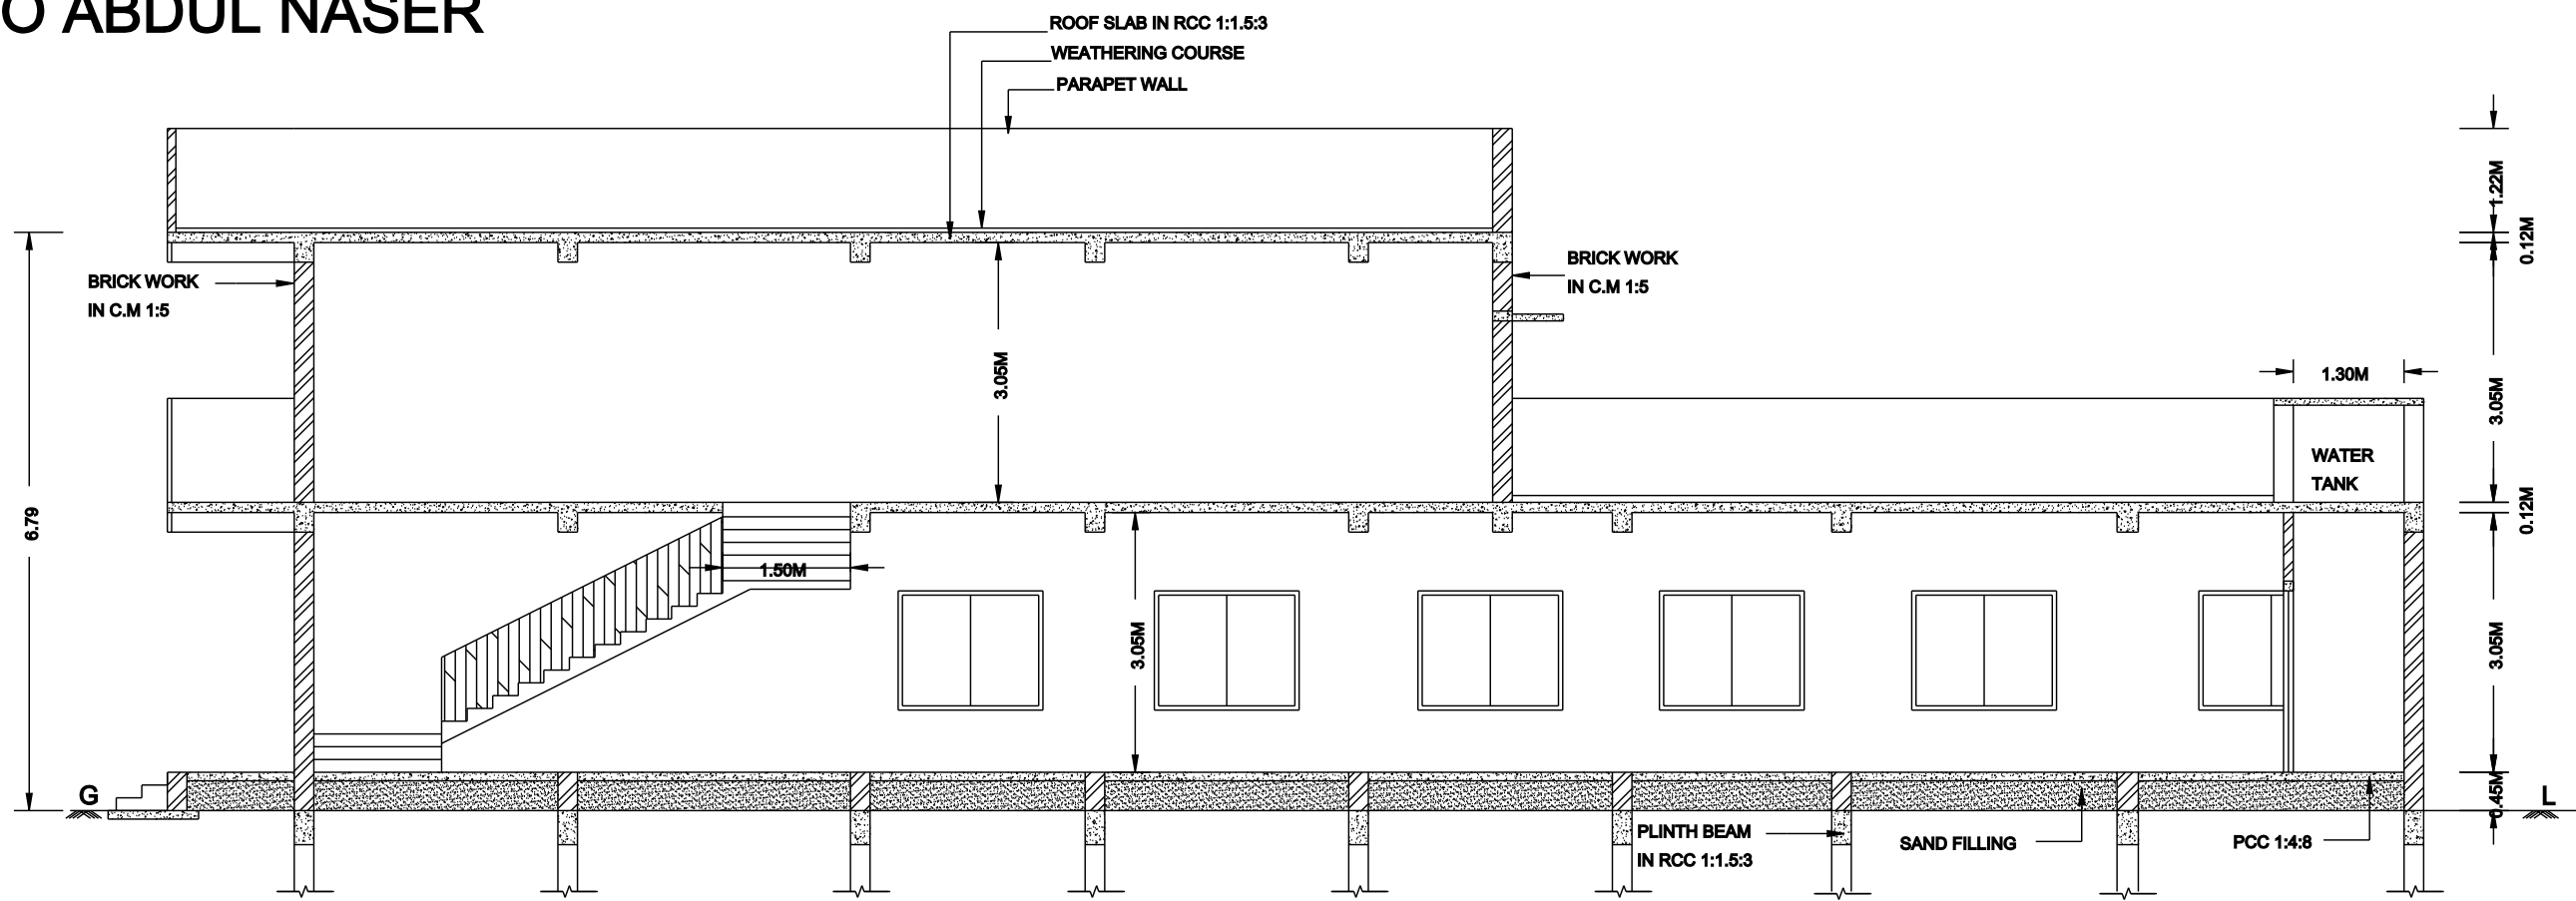


SECTION AT 'AA'

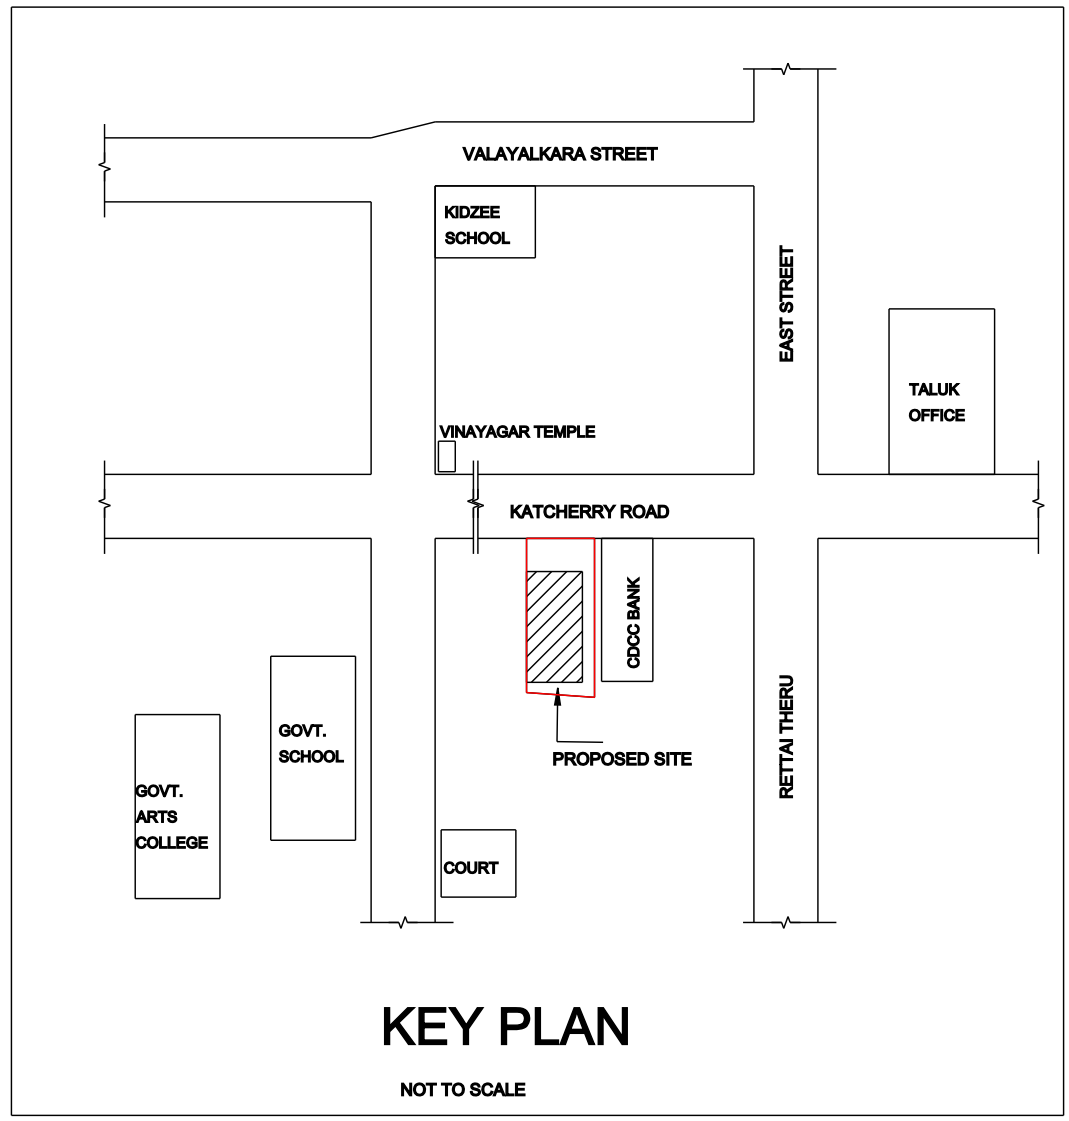


KEY PLAN


NOT TO SCALE

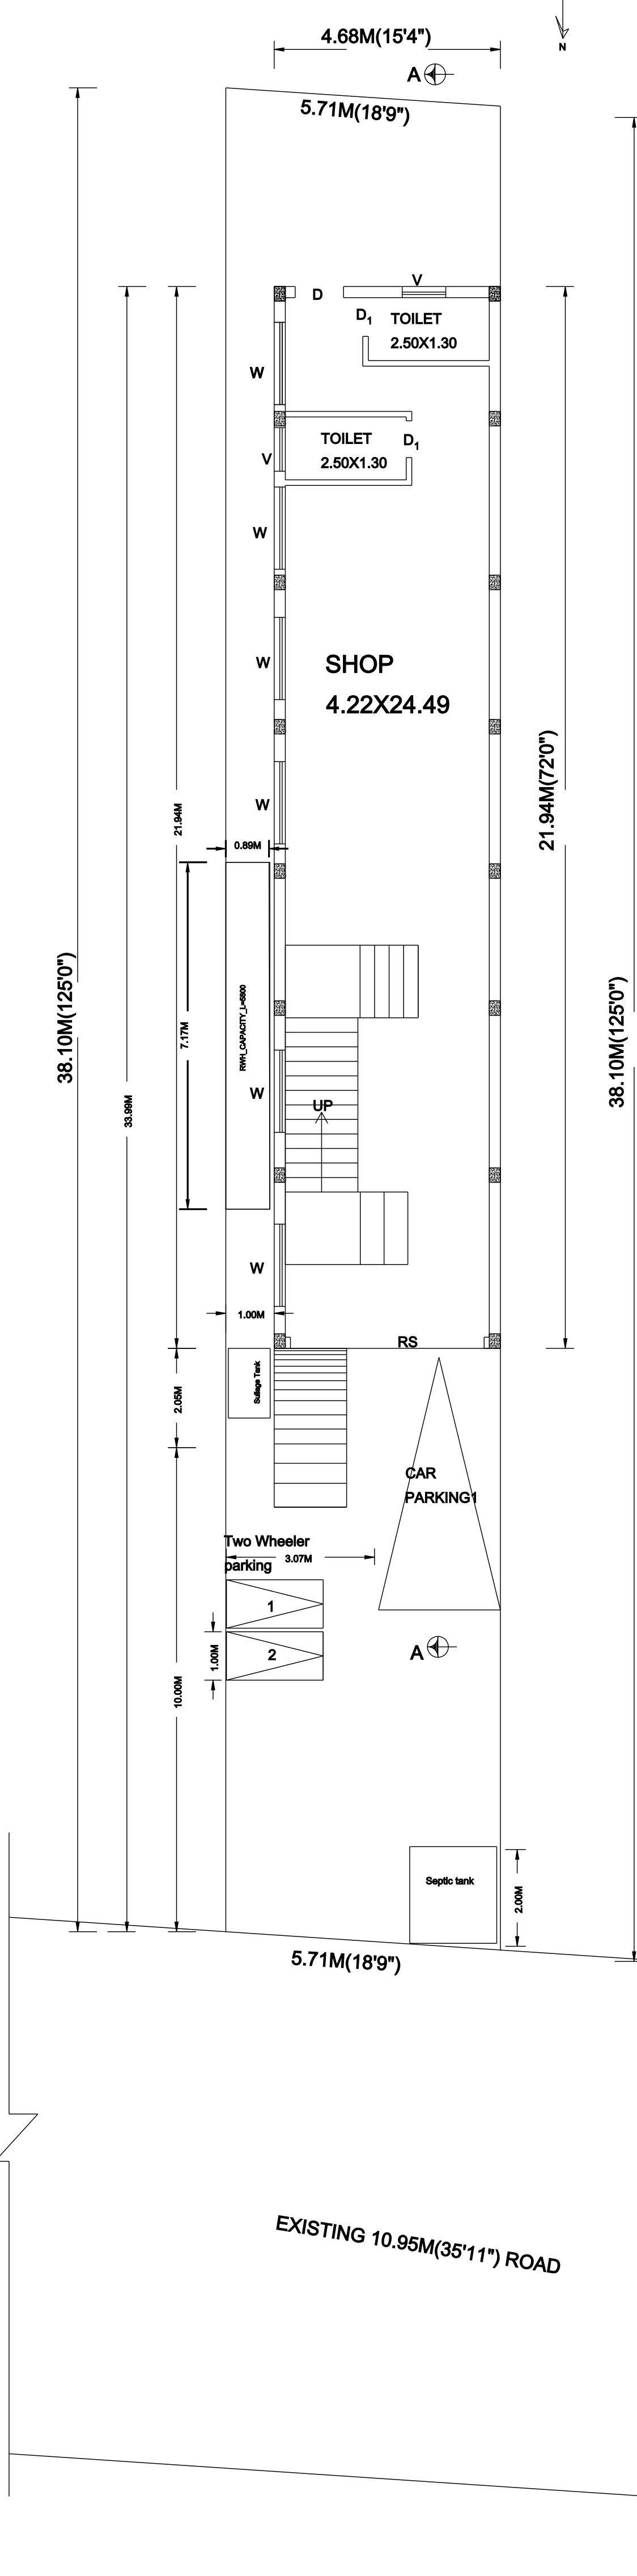


SITE CUM GROUND FLOOR PLAN

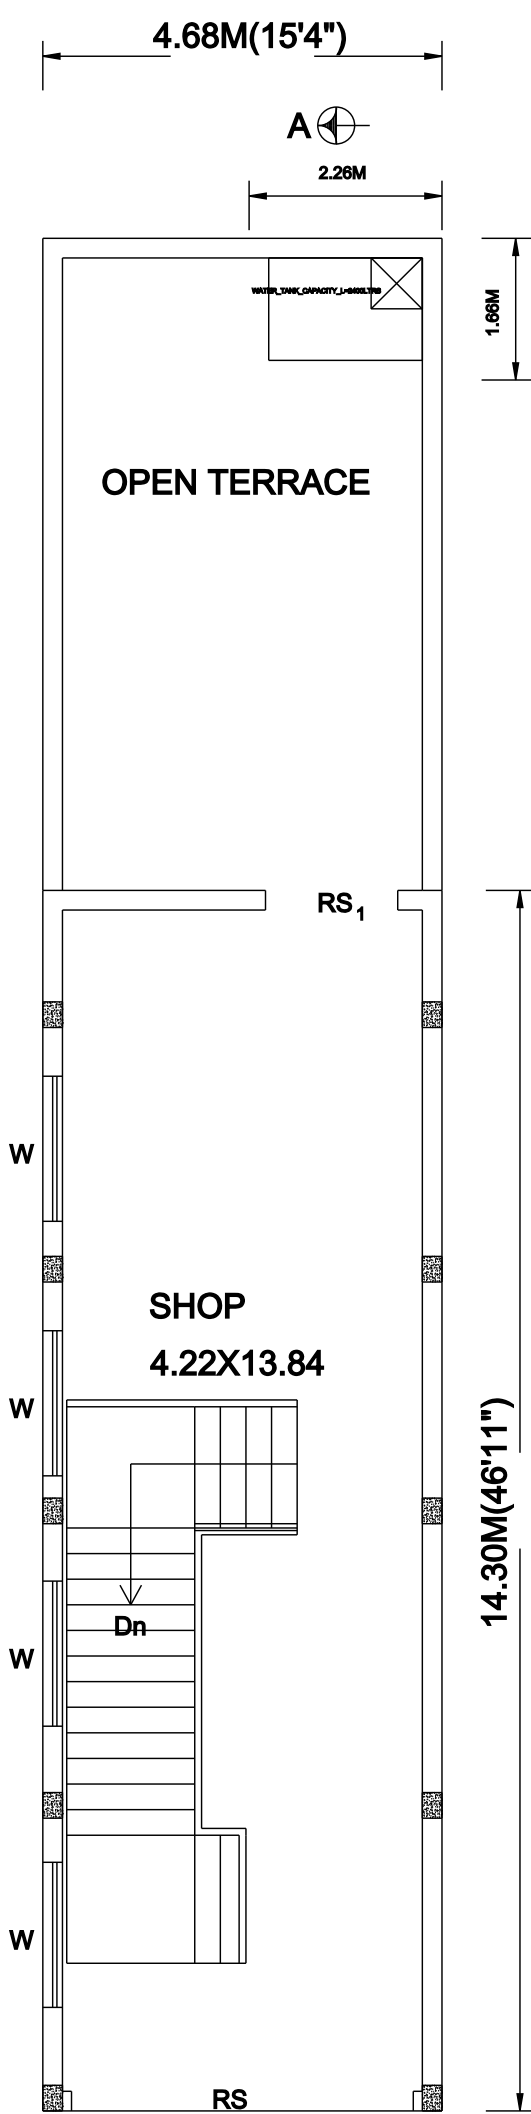

FIRST FLOOR PLAN

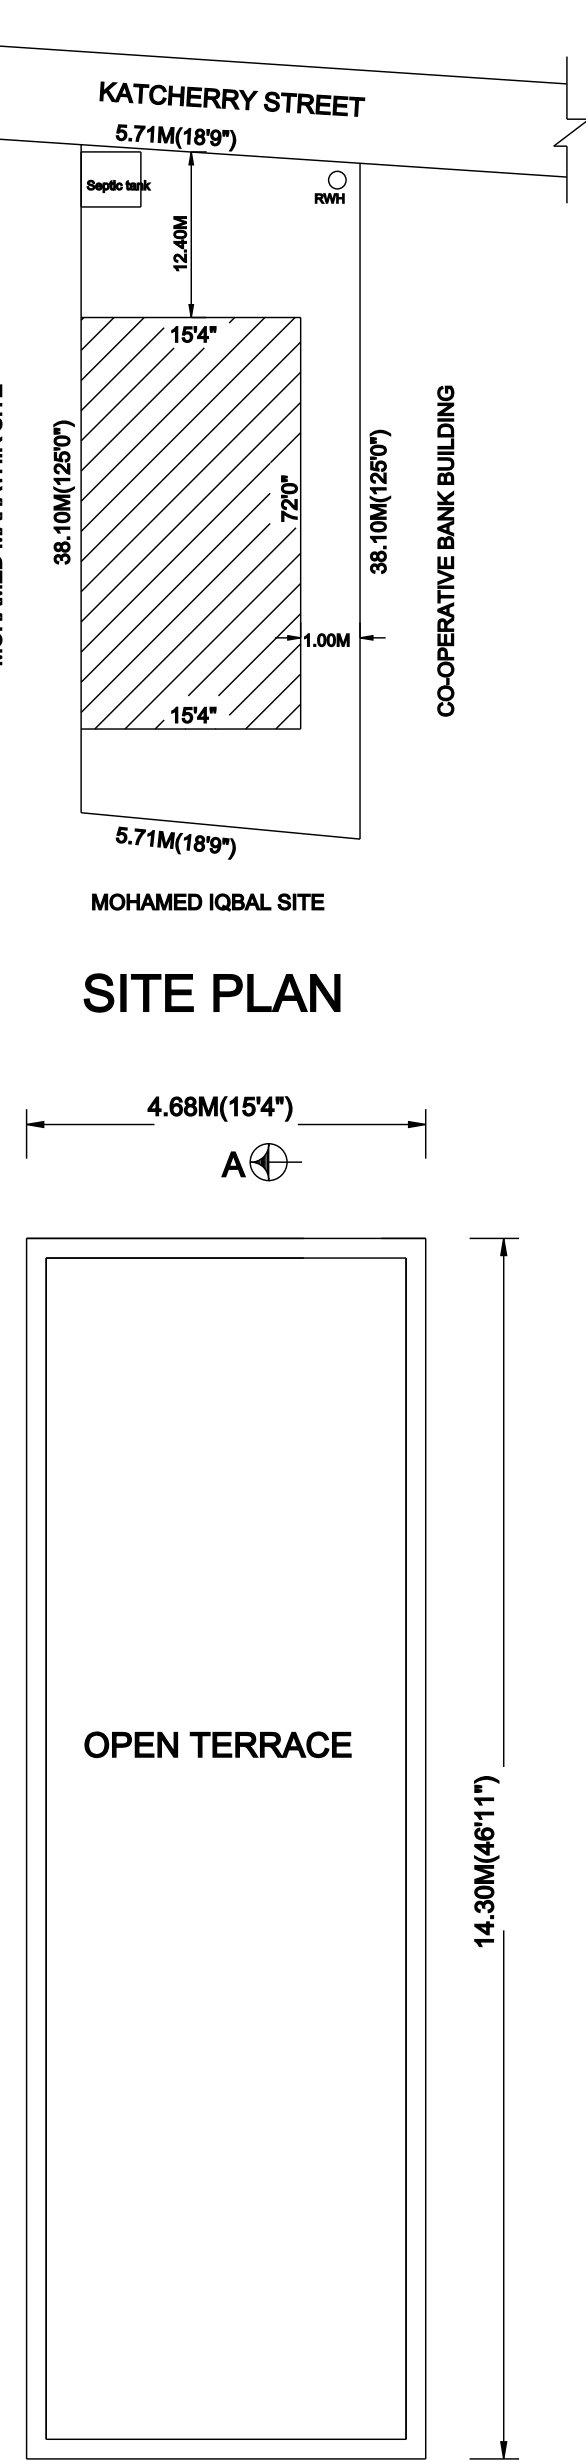


TERRACE FLOOR PLAN

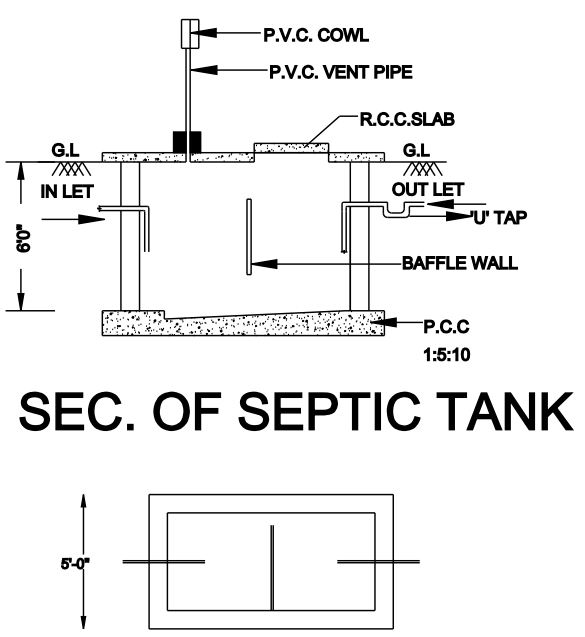


SEC. OF SEPTIC TANK


PLAN OF SEPTIC TANK

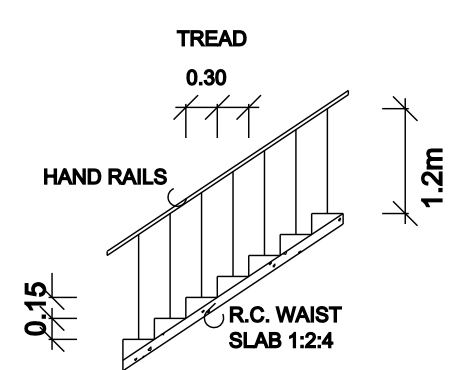


STAIRCASE DETAILS

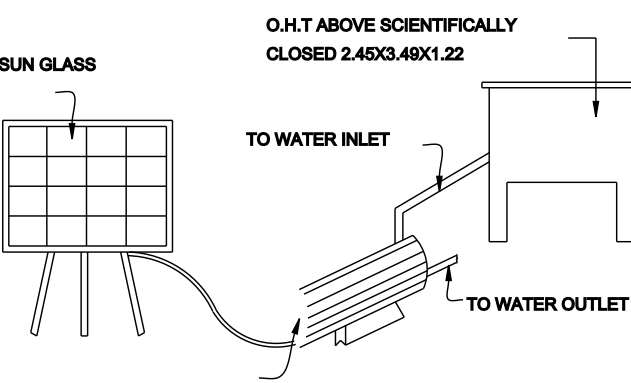


SOLAR WATER HEATING SYSTEM

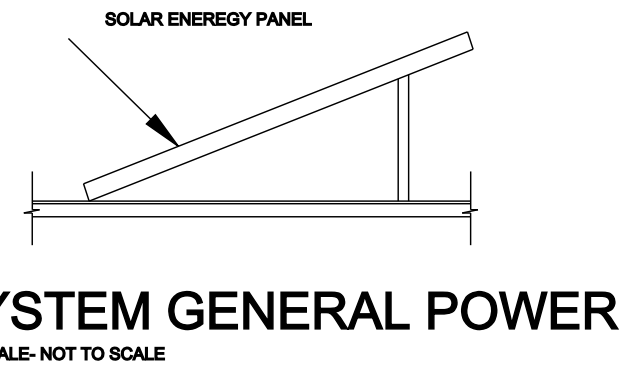


SYSTEM GENERAL POWER

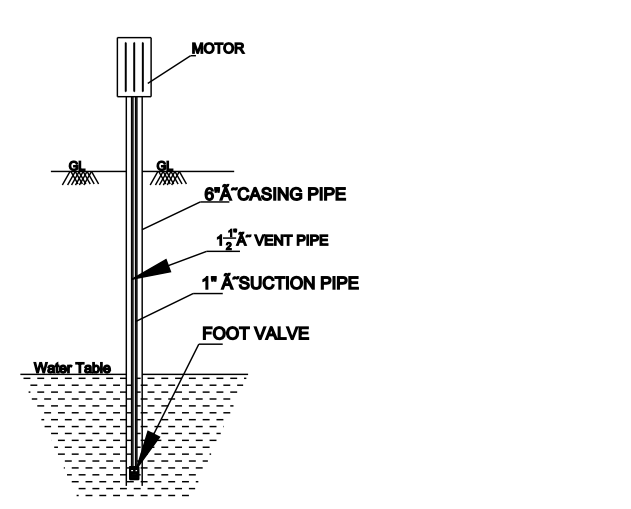


SEC. OF BOREWELL

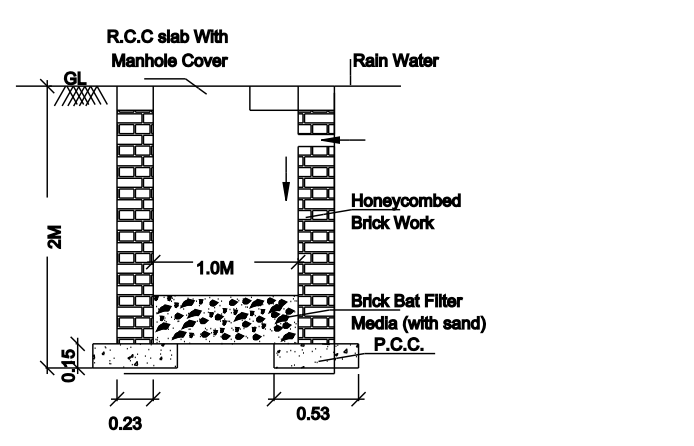

Details Of Rain Water Collection Pit (Recharge Well Method) SCALE:- 1"=4'0"

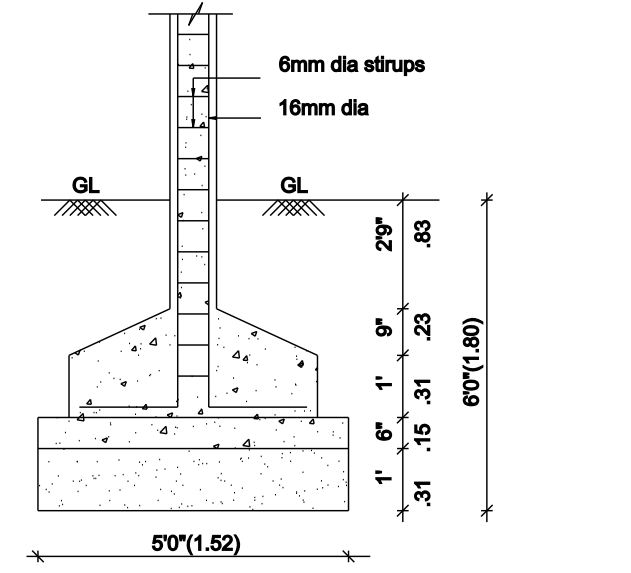

COLUMN FOUNDATION DETAIL SCALE (1:50)

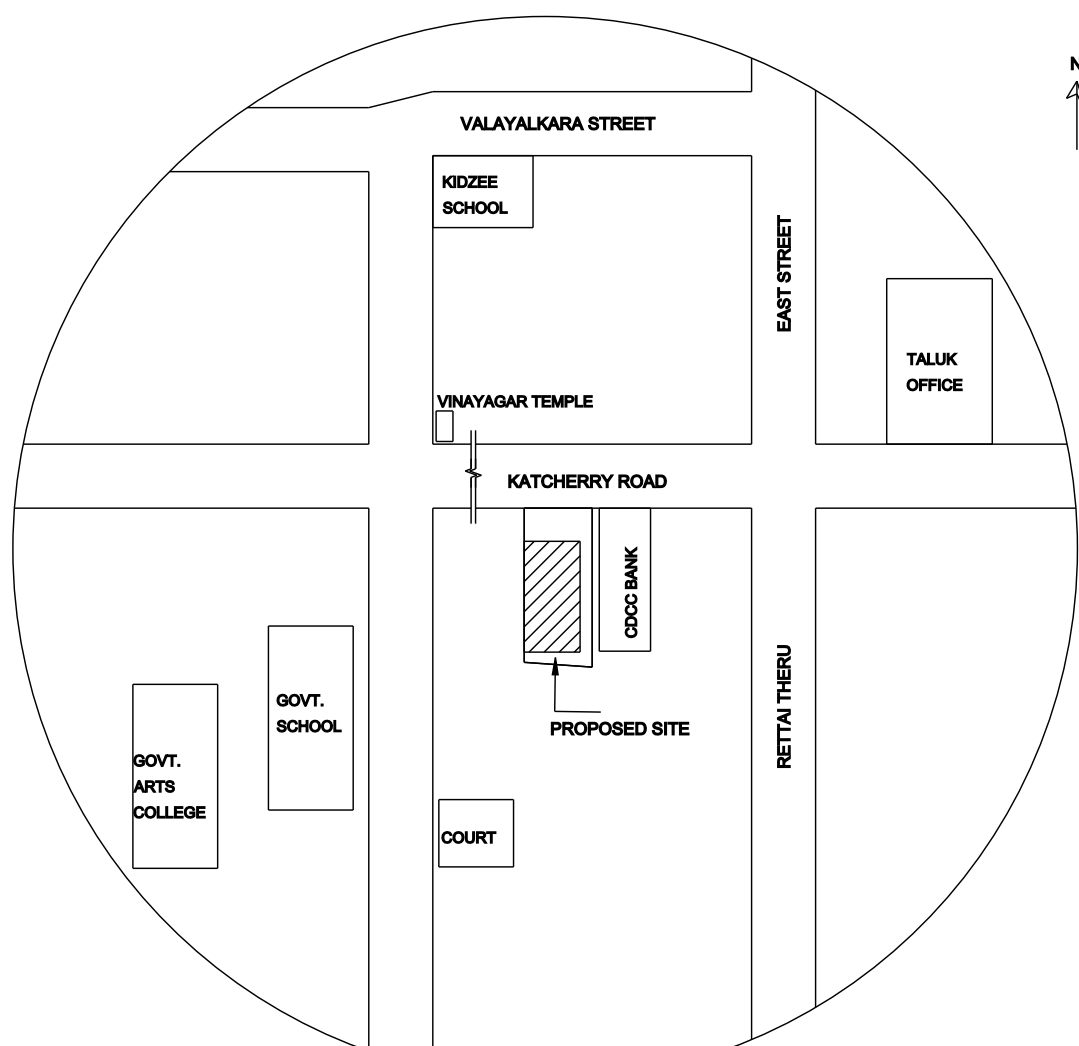

TOPO PLAN

NOT TO SCALE

SCALE - 1:100			
ALL DIMENSIONS AREA IN METER			
AREA STATEMENT		Area In Sq.ft	Area In Sq.m
SITE EXTENT AS PER DEED		2343.75	217.74
SITE EXTENT AS PER FMB		2300.70	213.74
PLINTH AREA:PROPOSED GROUND FLOOR		1104.49	102.61
PLINTH AREA: PROPOSED FIRST FLOOR		719.89	66.88
CARPET AREA:PROPOSED GROUND FLOOR		935.17	86.88
CARPET AREA: PROPOSED FIRST FLOOR		628.18	58.36
FSI: 169.49/213.74 = 0.79		P.C: 48.01%	
SCHEDULE OF JOINERY			
TYPE	DESCRIPTION	SIZE IN M	
RS	ROLLING SHUTTER	4.00 x 2.44	
RS1	ROLLING SHUTTER	1.55 x 2.13	
D	DOOR	1.00 x 2.13	
D1	DOOR	0.78 x 2.13	
W	WINDOW	1.70 x 1.40	
V	VENTILATOR	0.80 x 0.85	
COLOUR CODE :		STAIR DETAILS	
BUILDING		WIDTH - 5'0"(1.52)	
ROAD		TREAD - 12"(0.30)	
BOUNDARY		RISE - 6"(0.15)	
OWNER / APPLICANT :			
REGISTERED ENGINEER			
E.A.GANAPATHY B.TECH., D.T.C.P - Registered Engineer Grade - III Reg.No : RE / Gr. III / 005 / 2022 Chartered Engineer (M - 110749 / 15), Kattumannarkoil, Mobile : 9443576912			
E.A.GANAPATHY,B.TECH, REGISTERED ENGINEER,CHARTERED ENGINEER, 4,MUTHU VINAYAGAR STREET,PERIYAR NAGAR, KATTUMANNARKOIL,9443576912/9976964704			
OFFICE USE			