

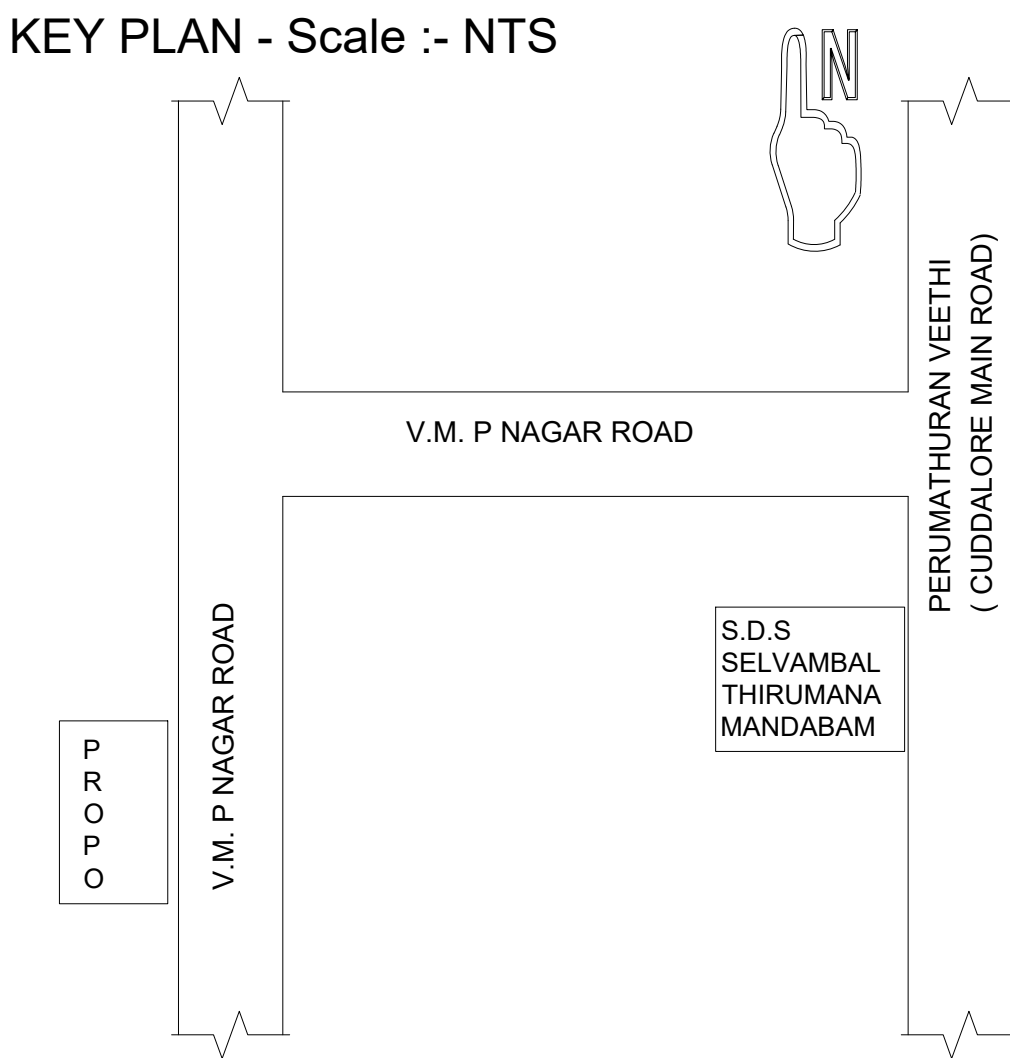
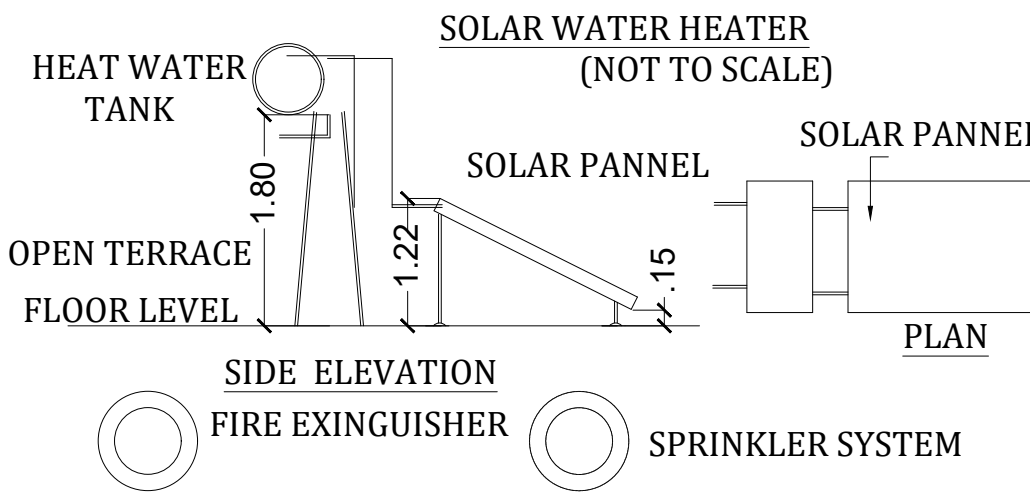
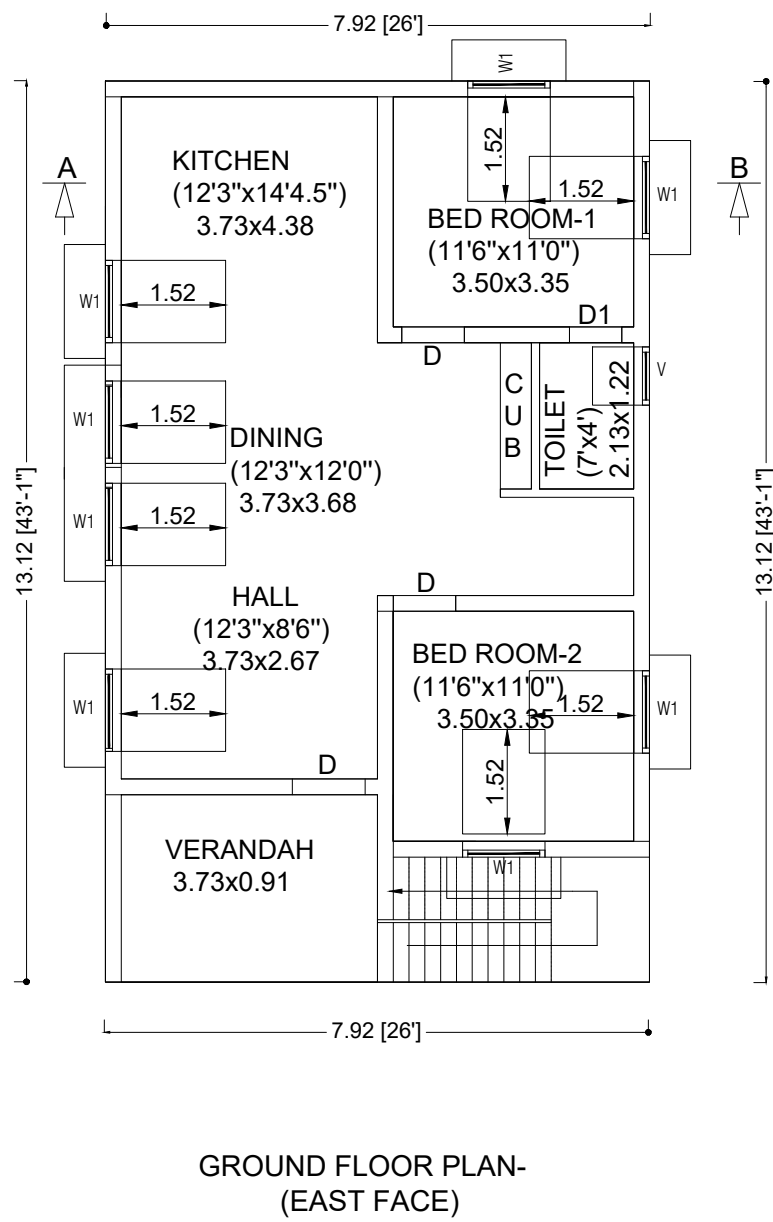
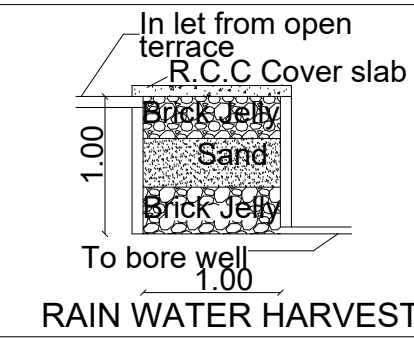
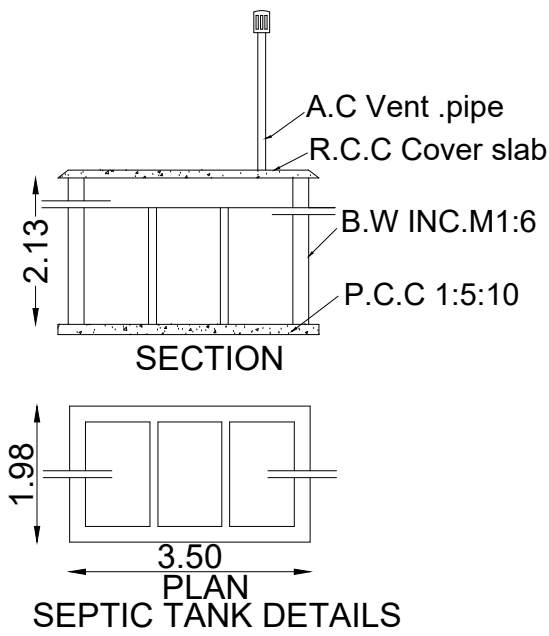
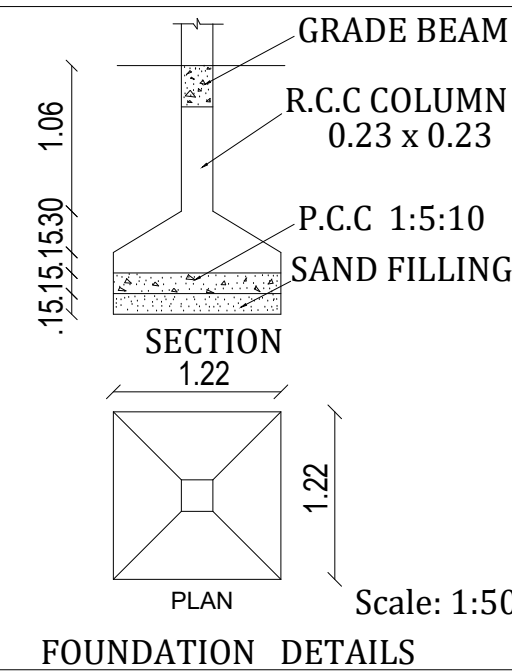


PLAN SHOWING THE EXISTING R.C.C. ROOF BUILDING AFTER DISMANDLING AND PROPOSED CONSTRUCTION OF A R.C.C TERRACED ROOF RESIDENTIAL BUILDING GROUND FLOOR IN NEW R.S.No:-363/9, OLD R.S.No:-713/1, 713/2, PLOT No:-2, PATTA No:-4114 AT V.M.P NAGAR, EALLAPPANPETTAI REW. EALLAPPANPATTAI MADURA, VIZHAPPALLAM, KURINJIPADI TOWN PANCHAYAT LIMIT & TALUK, CUDDALORE DISTRICT.

NAME OF THE OWNER'S:- 1)Mr. M.PALANIRATHANAM, s/o Mr.MUTHAIYAN.
2)Mrs. P.AMIRTHAVALLY, w/o Mr.M.PALANIRATHANAM.

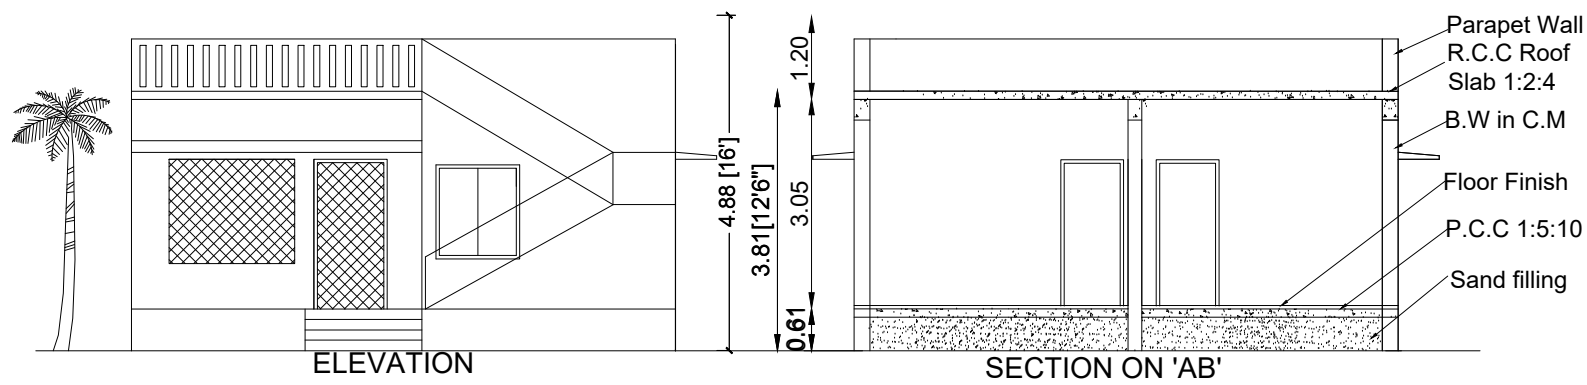

JOINERY DETAILS		
1 MD	Main Door	1.06 x 2.13
2 D	Door	0.91 x 2.13
3 D1	Door	0.76 x 2.13
4 W	Window	1.22 x 1.37
5 V	Ventilator	0.91 x 0.61
6 GG	Grill Gate	1.06 x 2.13
7 GW	Grill Work	1.22 x 1.37

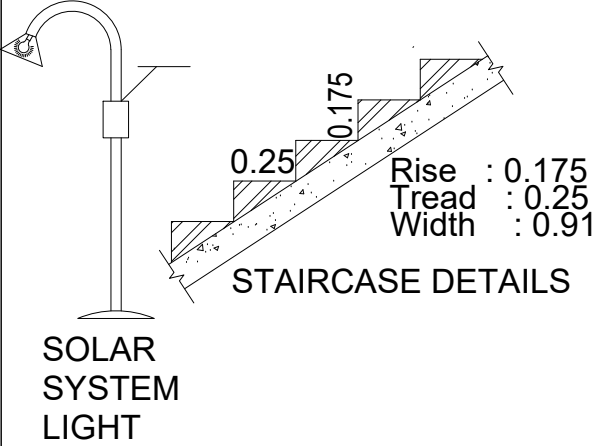


WASTE WATER WILL BE USED FOR GARDENING PURPOSE

Drawn by:- Cell:-98656 22532
HARI CONSTRUCTIONS,
67, Alamelu ammal nagar,
KURINJIPADI & TALUK,
CUDDALORE DIST.607 302.
gopihari.civil@gmail.com

REGD ENGINEER
S.D.S SELVAMBAL THIRUMANA MANDABAM
RE /Gr-III / VR / 024 / 2019
No.67, Alamelu Ammal Nagar,
Kurinipadi & Taluk,
Cuddalore Dist - 607 302.Cel : 98656 22532.

SITE PLAN - Scale :- 1:400

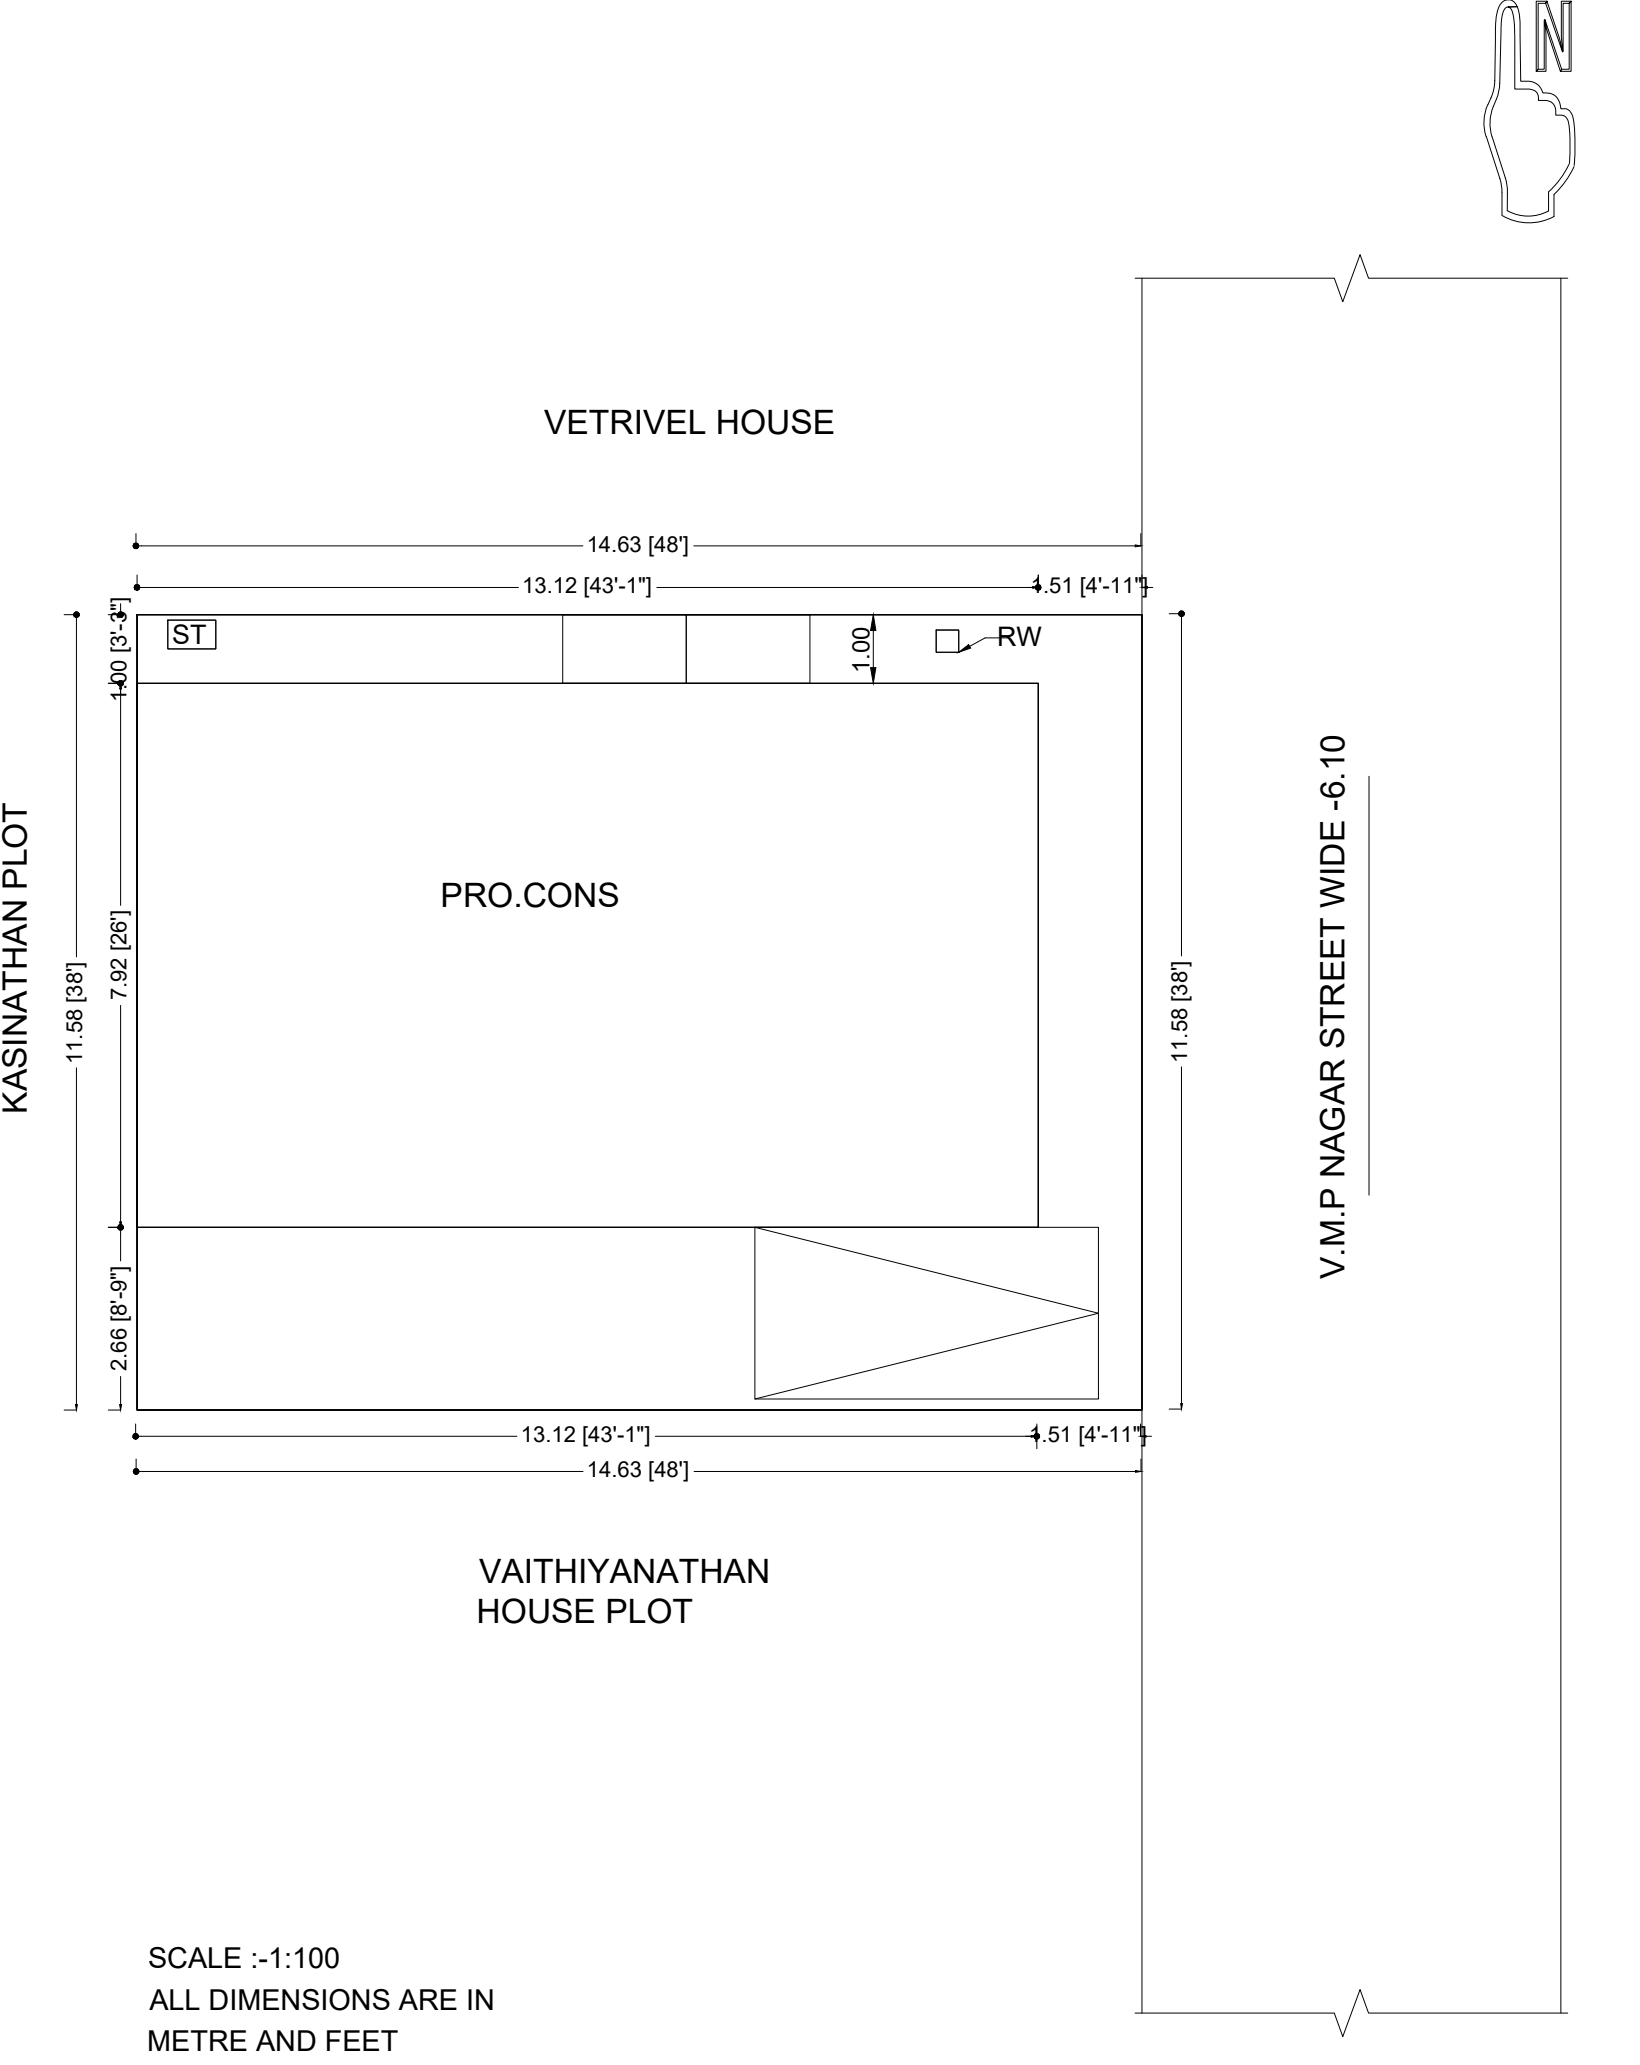

OWNER'S
(1) Mr. M.PALANIRATHANAM, s/o Mr.MUTHAIYAN.
(2) Mrs. P.AMIRTHAVALLY, w/o Mr.M.PALANIRATHANAM.

TOTAL SITE AREA(38'0"x48'0")	: 169.45 Sqm	1824.00 Sft,
G.F.PLINTH AREA HOUSE	: 103.91Sqm	1118. 07Sft,
AREA OF THE OPEN SPACE	: 65.54 Sqm	705.93 Sft,
LENGTH OF THE COMPOUND WALL	: 52.43 Rm	
CAR PARKING (2.50Mx5.00M)	: 1 NO	
TWO WHEELER PARKING	: 2NO	
P.C (103.91/169.45)	: 61.32 %	
F.S.I (103.91/169.45)	: 0.61	