



PLAN SHOWING THE PROPOSED CONSTRUCTION OF A R.C.C. ROOF RESIDENTIAL BUILDING IN R.S.NO - 504/12, PATTAN NO - 1534, PLOT NO - 18 AT GANAPATHI NAGAR (LP/DTCP NO - 553/90), CUDDALORE TO VRIDHACHALAM MAIN ROAD, GANGAI KONDAN VILLAGE AND TOWN PANCHAYAT, VRIDHACHALAM TALUK, CUDDALORE DISTRICT.

Name of the Owner :- Thiru.R.Rajasingh. S/o.V.Rajapandiyan.






Scale : 1:100

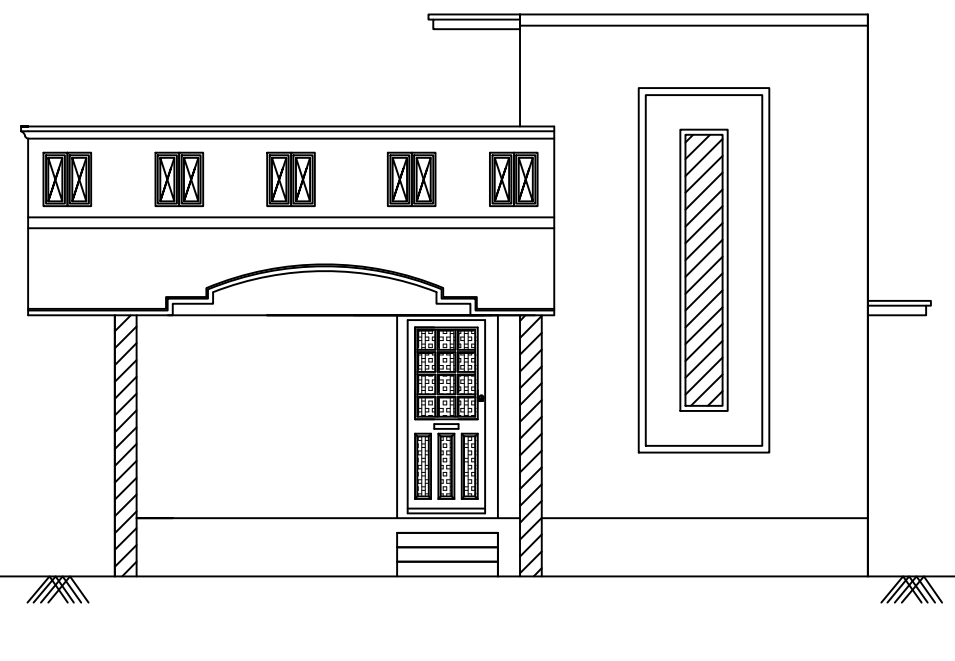



ELEVATION

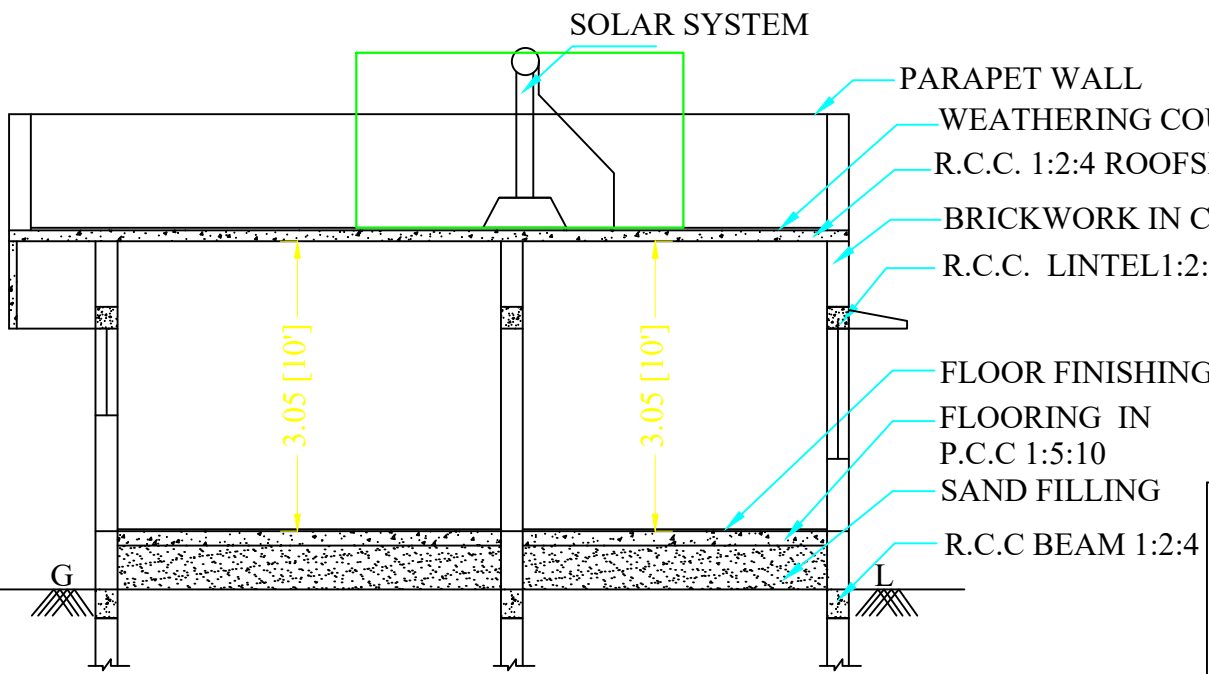

SECTION ON - AA

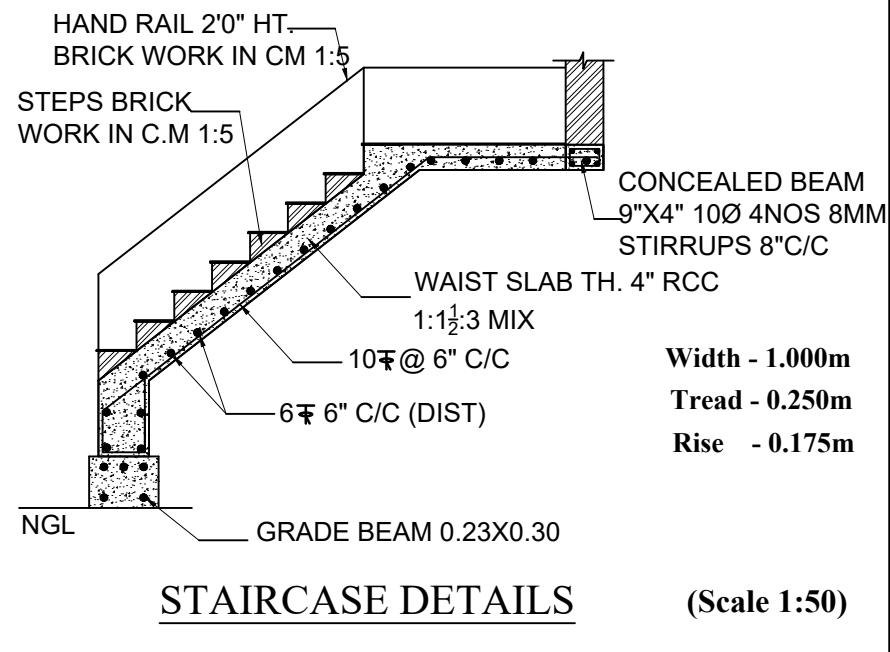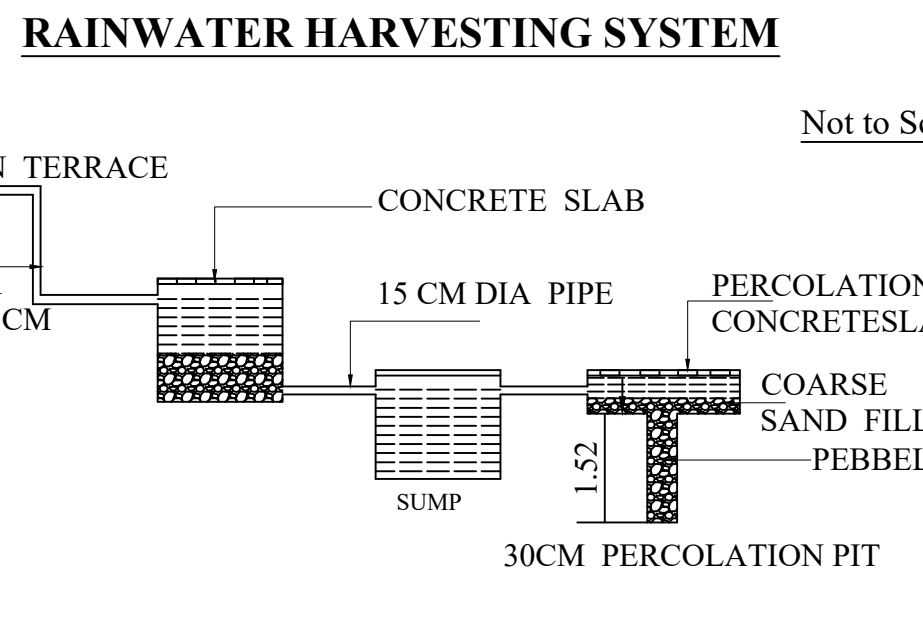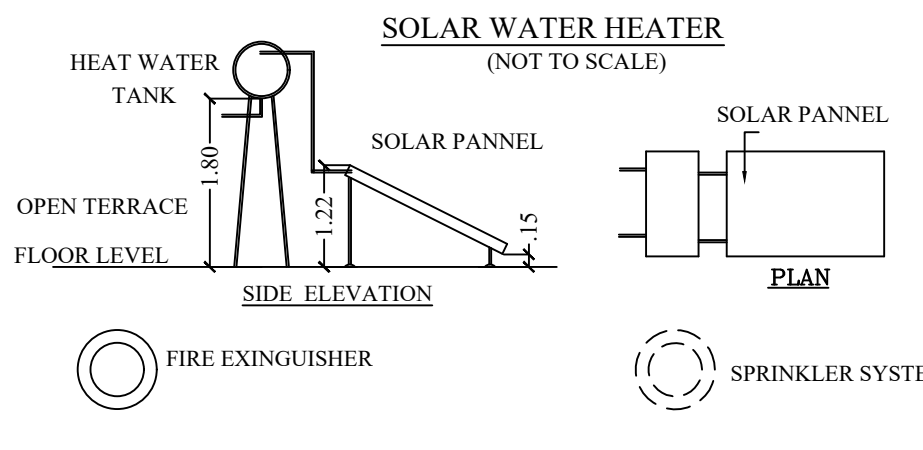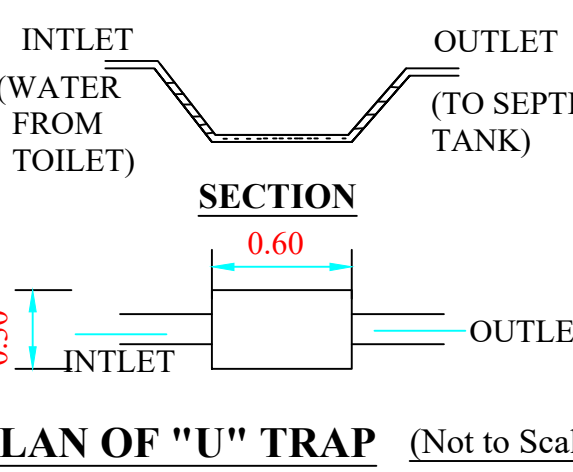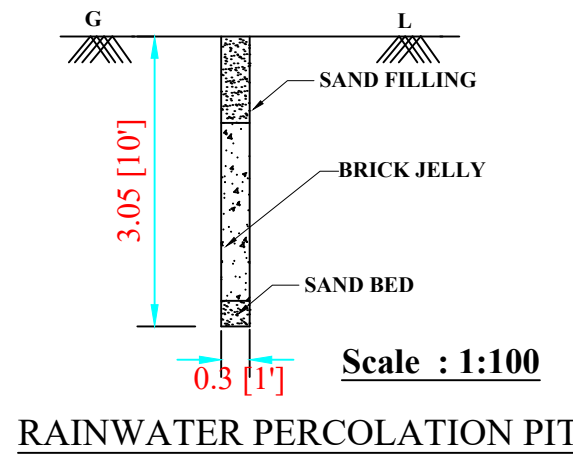



KEY PLAN (Not to scale)

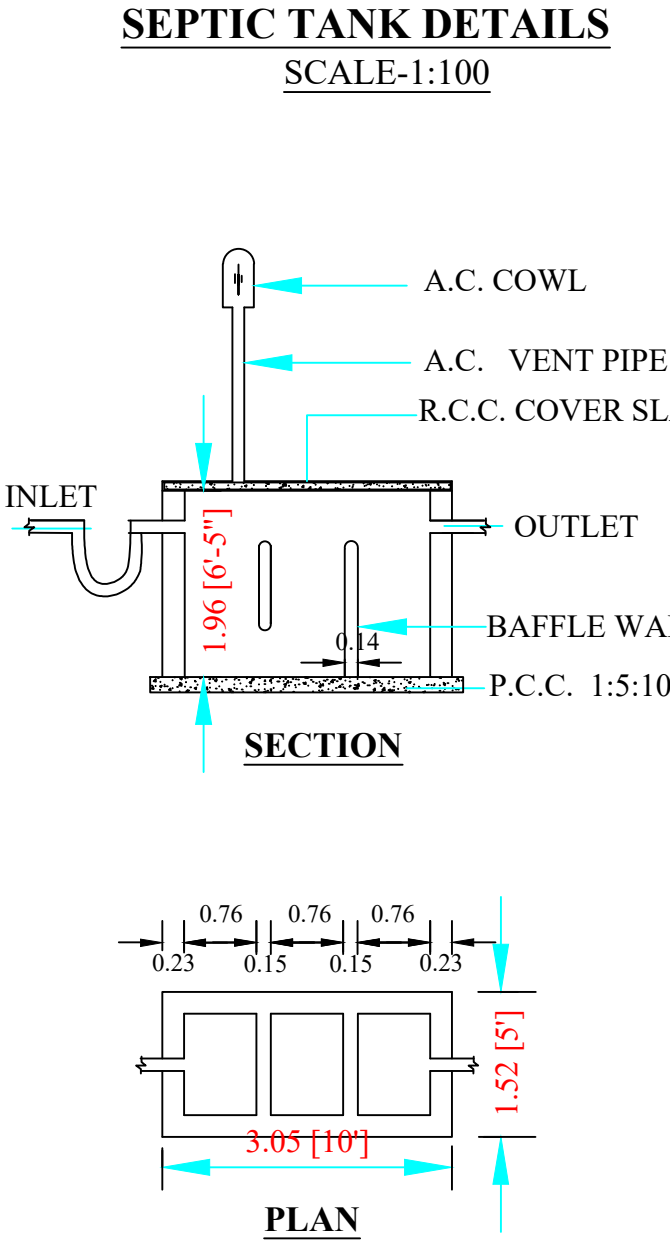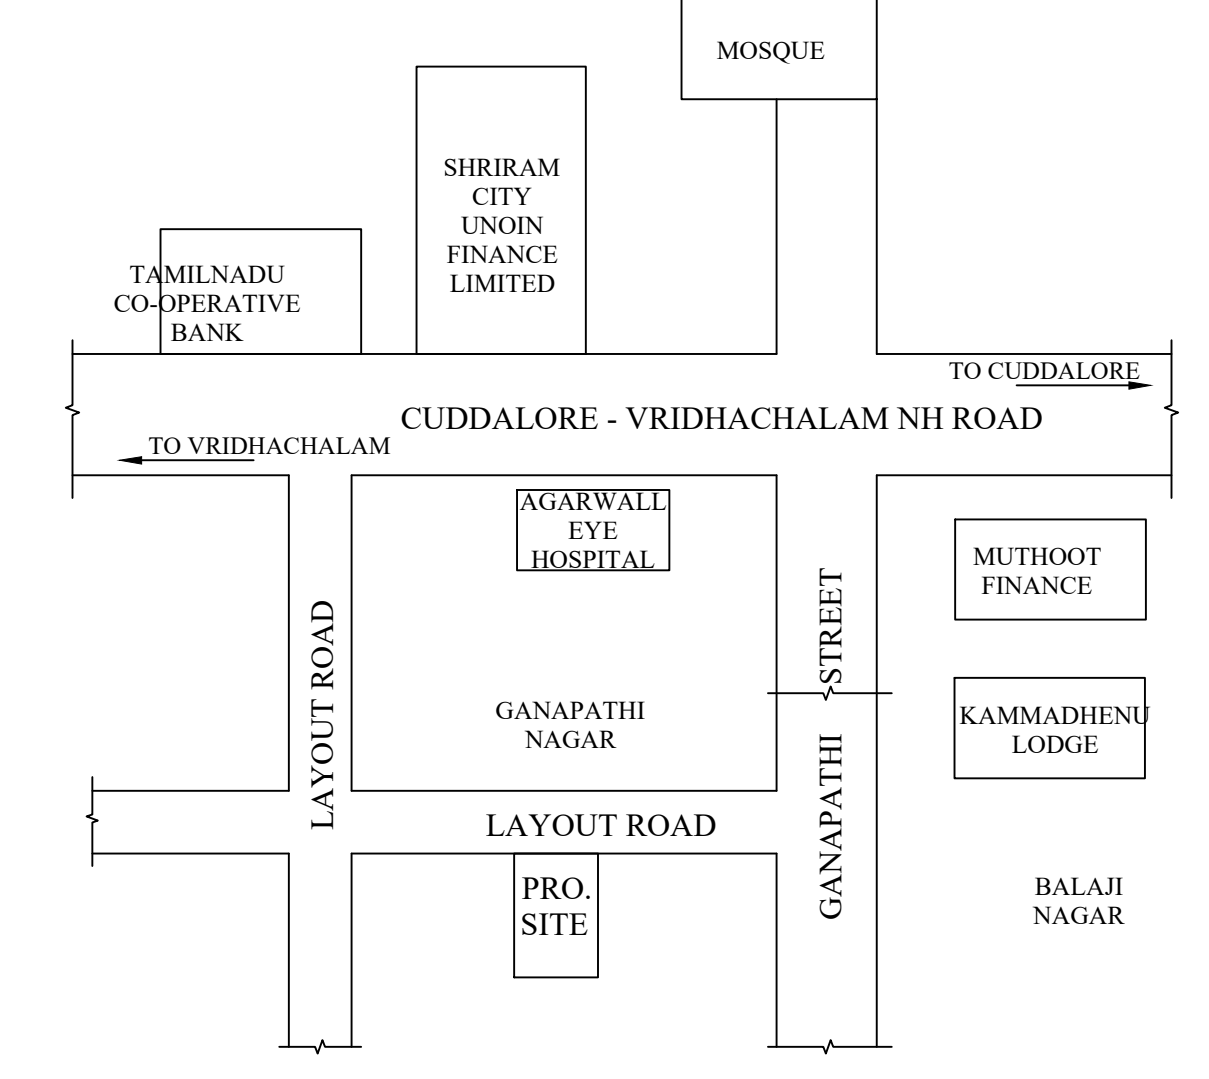


AREA DETAILS	SQFT	SQM
Area of the Site(as per Document)	2100.00	195.09
Area of the Site (as per Patta)	2153.00	200.00
Area of the Pro. G.F.Bldg.,	1352.00	125.45
Area of the Open space	748.00	69.64
Length of the Compound Wall	50.00Rm	
Car Parking (2.5x5.0M)	1No	
Two Wheeler Parking(1.0x1.8M)	2Nos	
P.C (125.45/195.09)	64.30%	
F.S.I(12)	0.64	

REFE	SQM
GG GR	2.31
D DC	2.31
D1 DC	1.91
D2 DC	1.59
W W1	1.88
W1 W1	1.25
W2 W1	1.25
V VI	0.55

- NOTE:-
- 1.TO BE PROVIDE RWHS AS PER RULE NO 35(5) AND 63(1)
 - 2.EVERY DWELLING SHALL BE PROVIDED ONE TWO WHEELER PARKING AND EVERY 75SQ.M SHALL BE ONE CAR PARKING
 - 3.WATER STORAGE TANK SHALL BE MAINTAINED IN A PERFECT MOSQUITO PROOF CONDITION.
 4. ROOM SHALL HAVE FOR THE ADMISSION OF LIGHT AND AIR. ATLEAST ONE OR MORE OPENINGS.

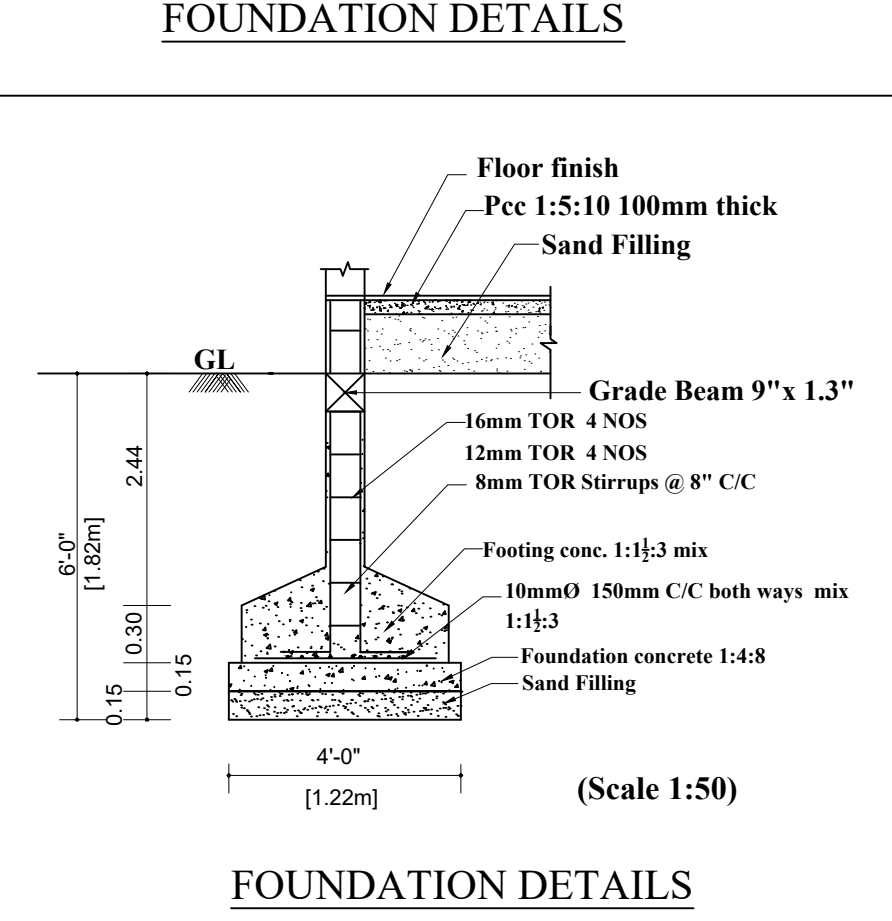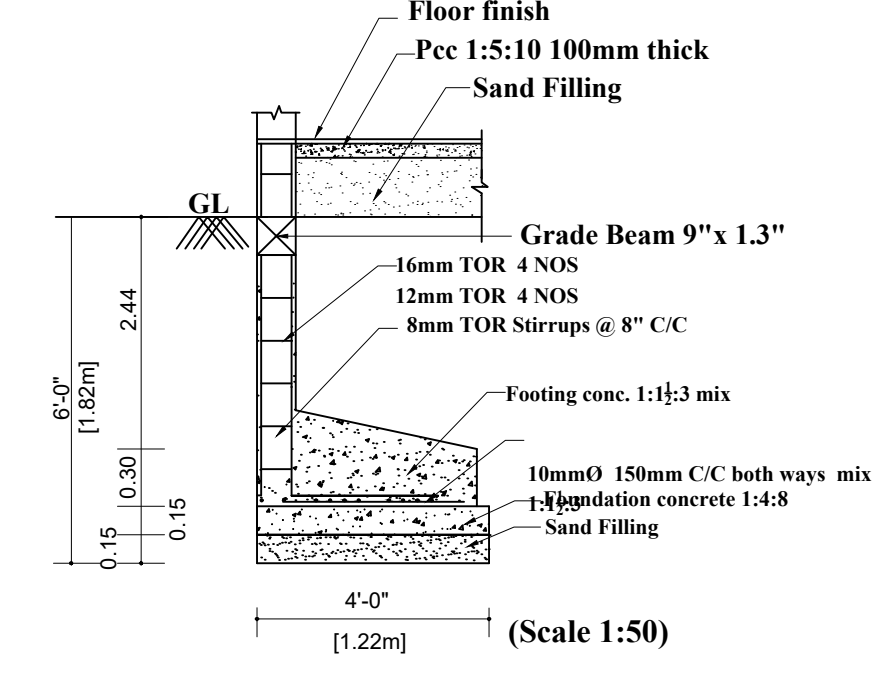

SITE PLAN Scale - 1:100

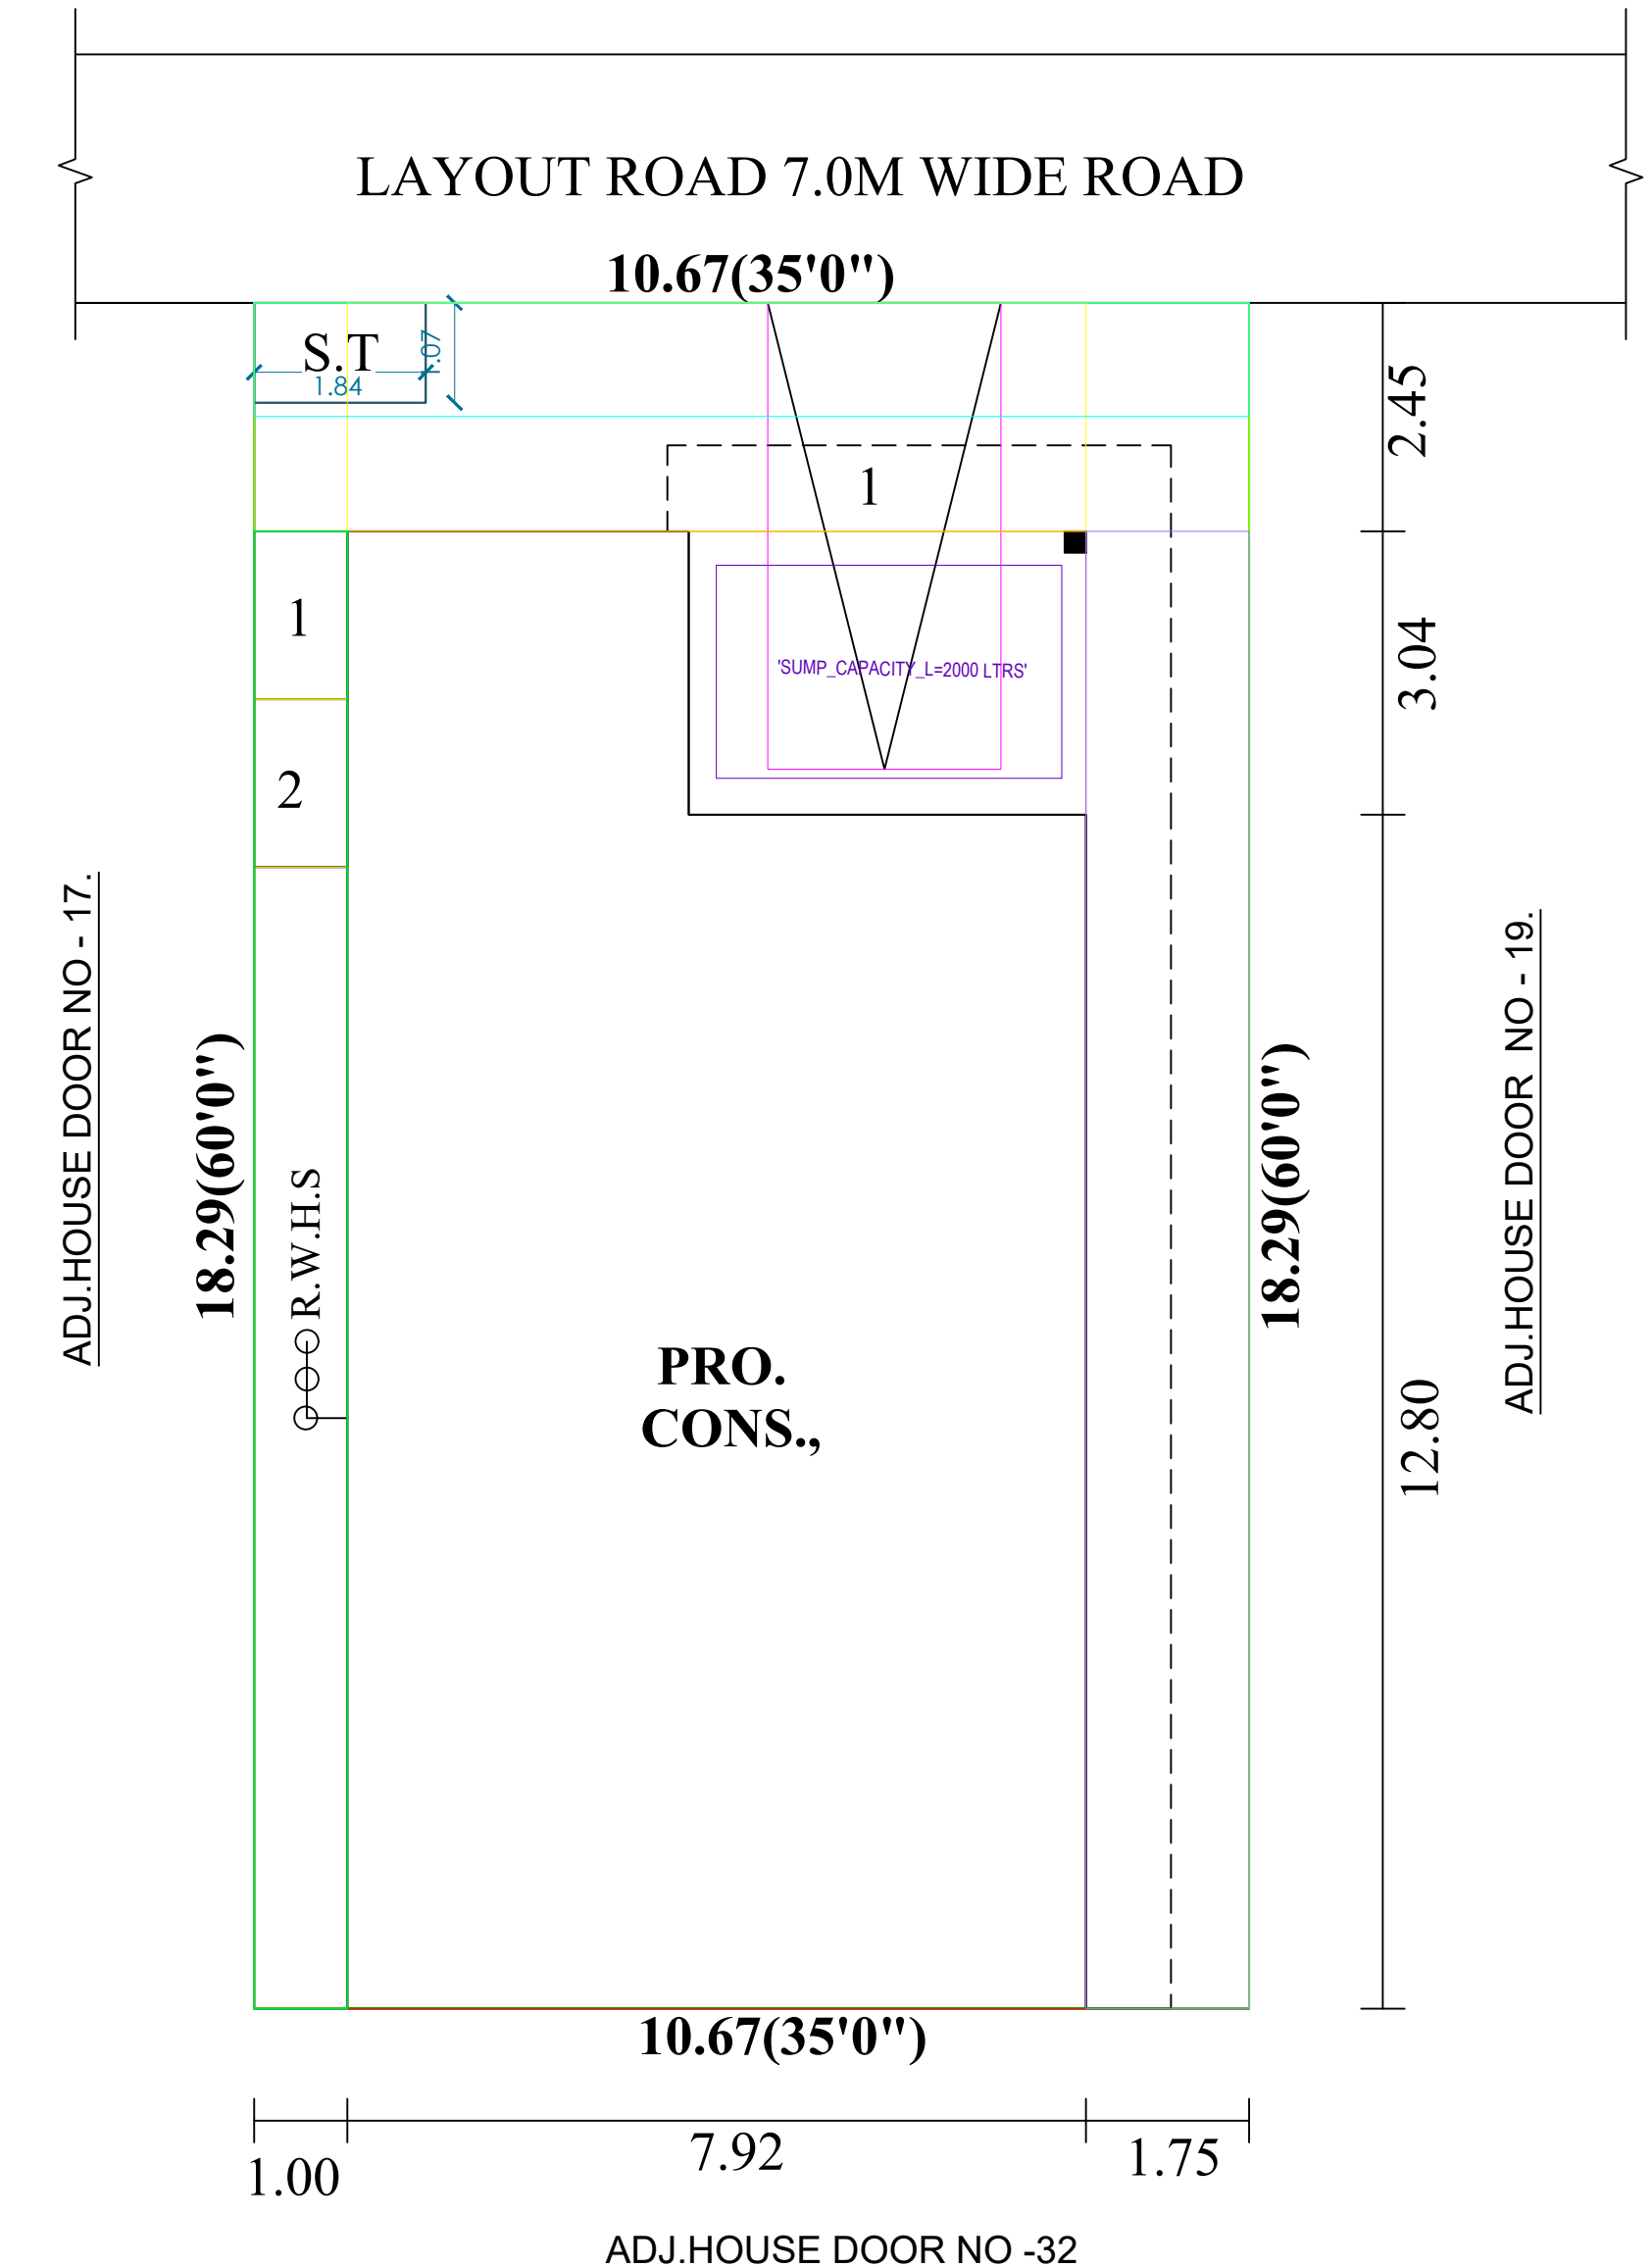

APPLICANT'S SIGNATURE

R.Rajasingh

(R.Rajasingh)

REGISTERED ENGINEER / ARCHITECT

A. NARKAVI, B.Arch.,
COUNCIL OF ARCHITECTURE
Reg. No: CA / 2018 / 100115
Cell: 99440 20004.