



SITE AND DETAILED PLAN SHOWING THE PROPOSED CONSTRUCTION OF R.C.C ROOF RESIDENTIAL GROUND FLOOR BUILDING IN OLD R.S.NO:137/ 22,NEW R.S.NO:462/ 1,(S.D.R.S.NO:462/ 1B),PATTA NO:1801,PUDHU PILLAIYAR KOIL STREET, BHUVANAGIRI,WITHIN LIMIT OF BHUVANAGIRI TOWN PANCHAYAT,BHUVANAGIRI TALUK, CUDDALORE DISTRICT.


NAME OF OWNER : - Mr.P.SANKAR
S/ O:PALANIYANDI

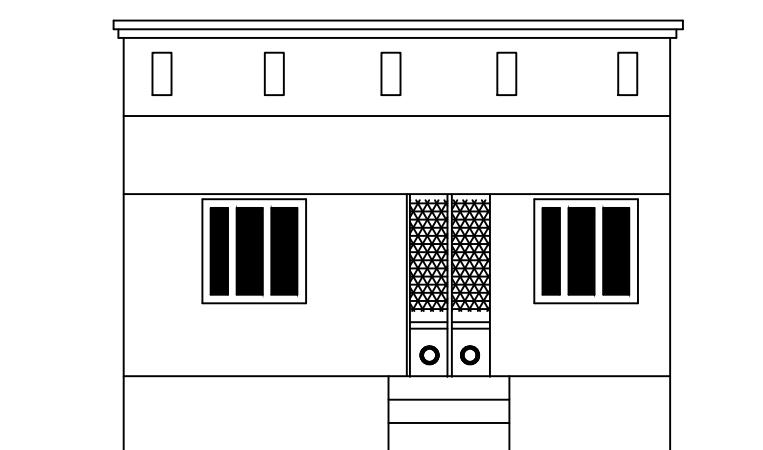


ELEVATION

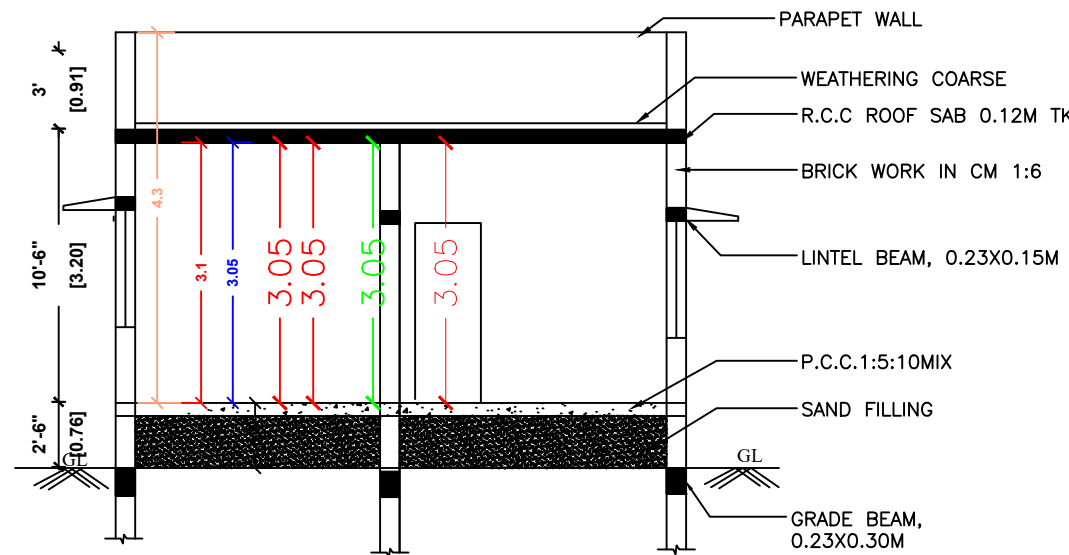


SECTION ON 'AA'

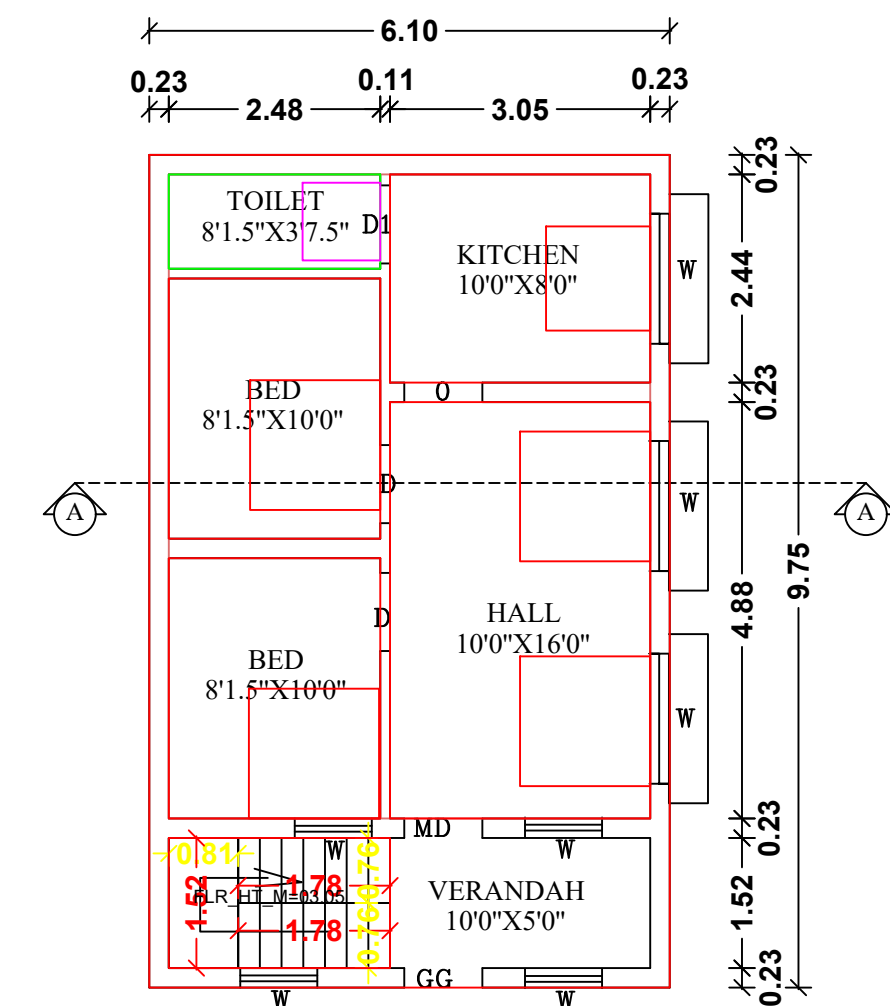

PROPOSED GROUND FLOOR PLAN

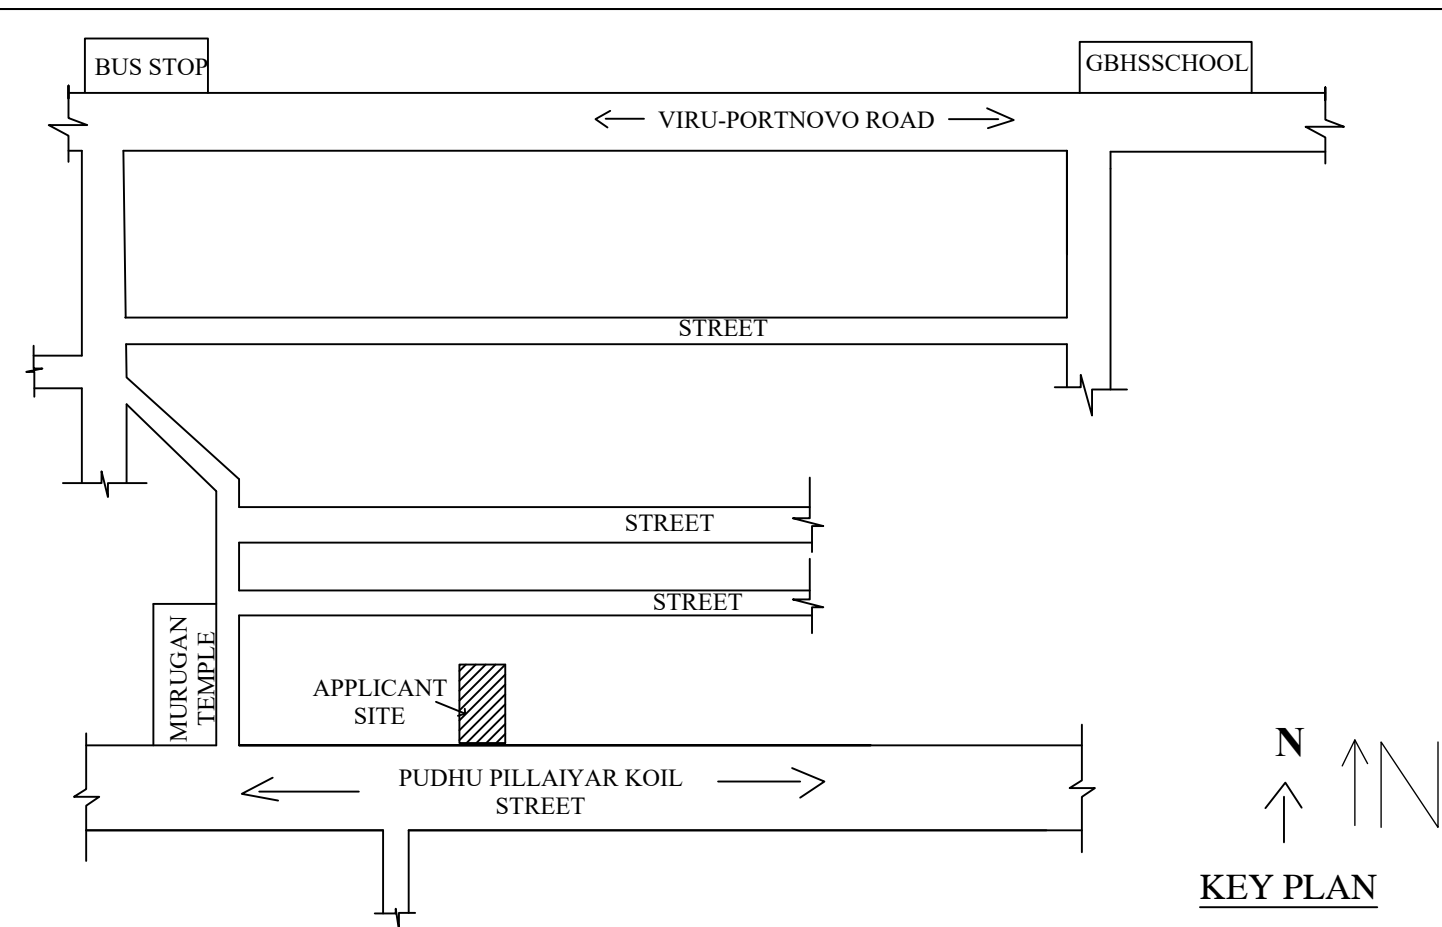


KEY PLAN

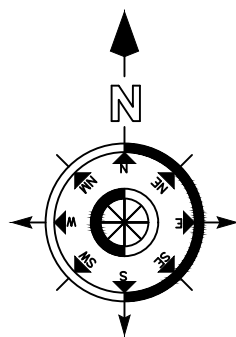


SITE PLAN
(SCALE 1:100)

MANIVANNAN HOUSE

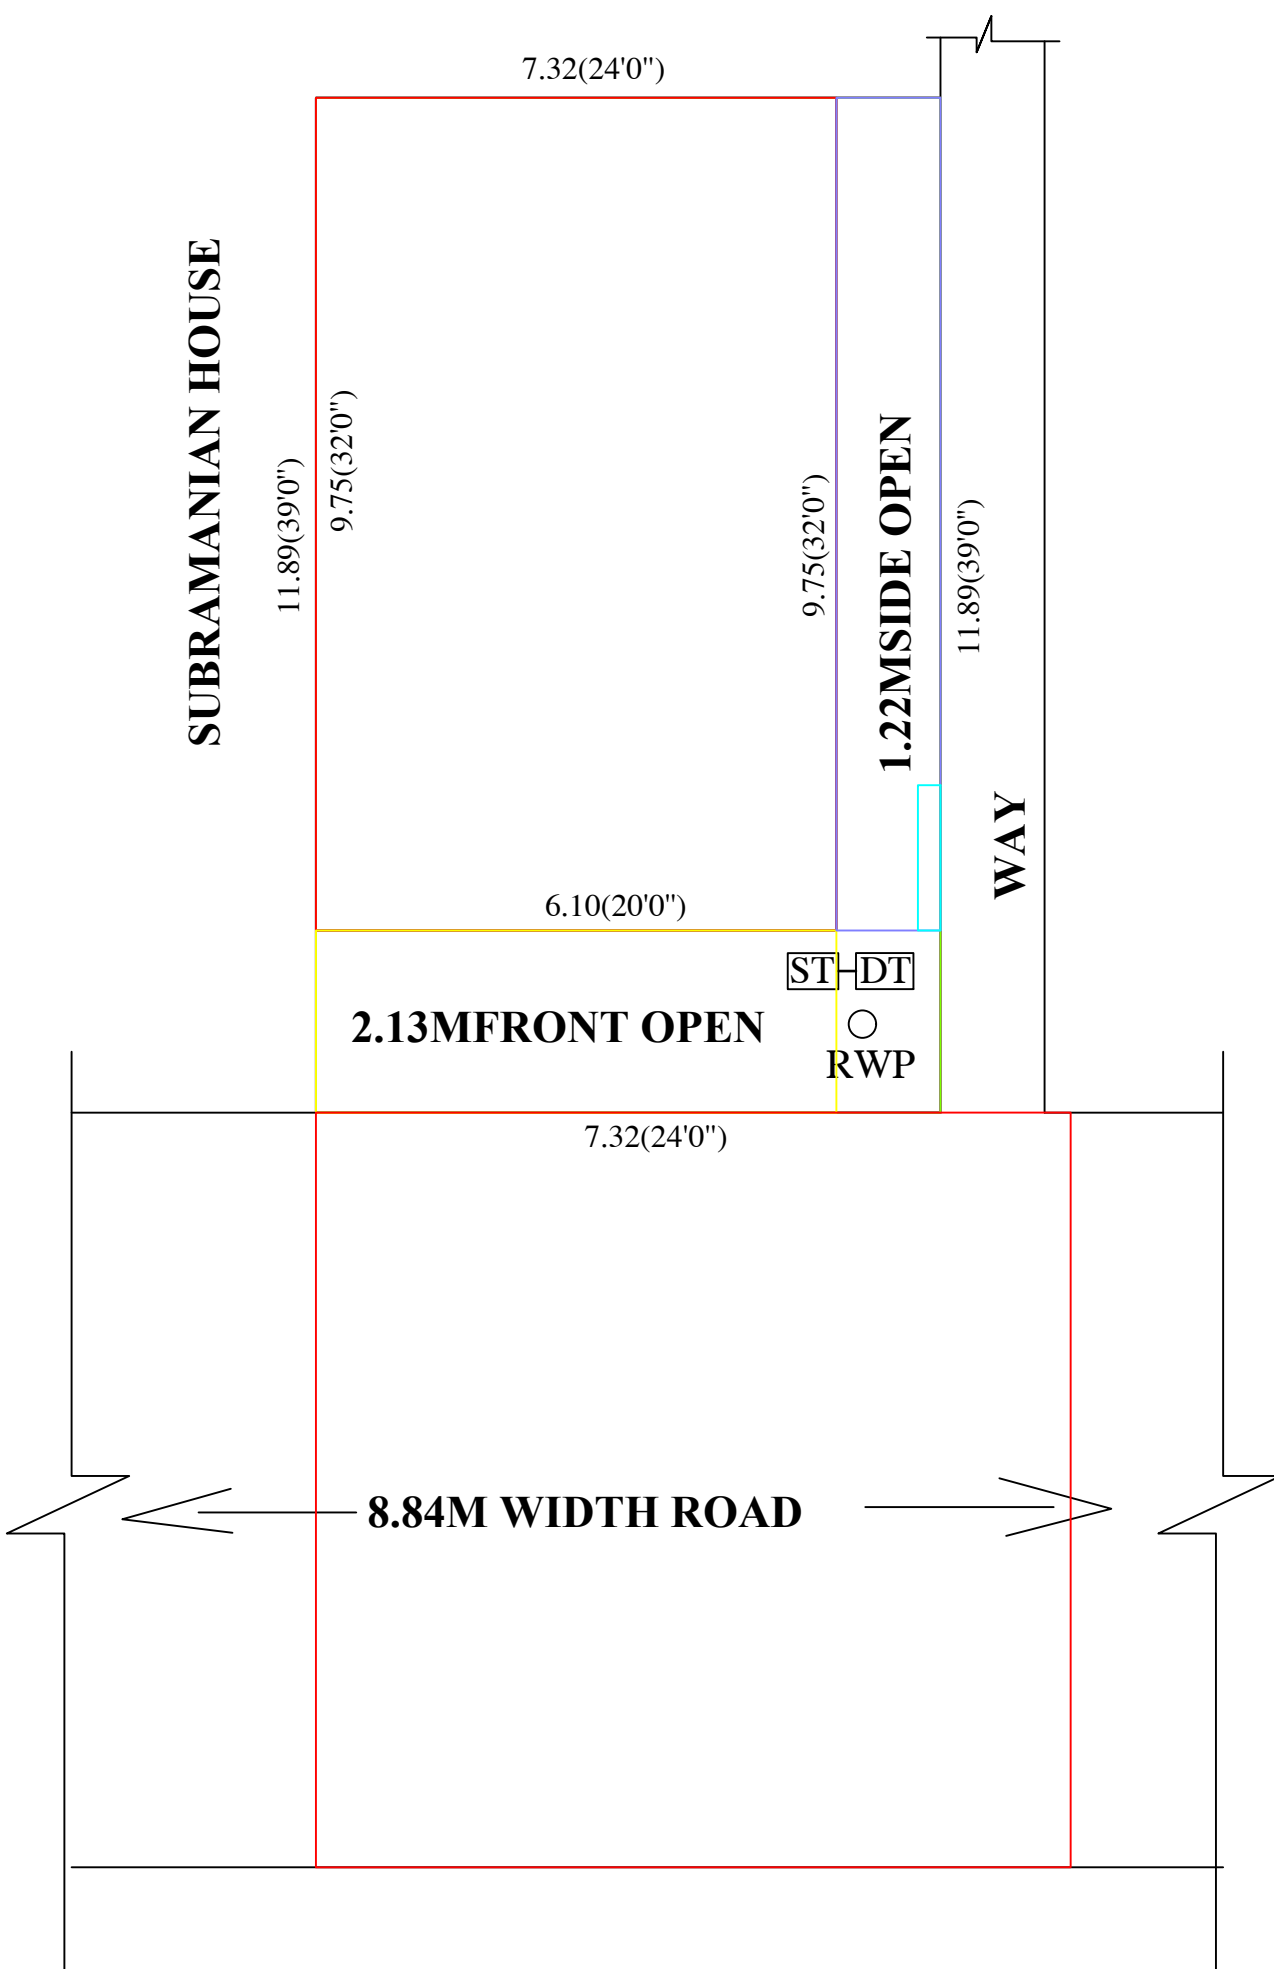


DETAILED DRAWING FOR SEPTIC TANK WITH DISPERSION TRENCH


225 GALLONS CAPACITY OF 1000 LITRES

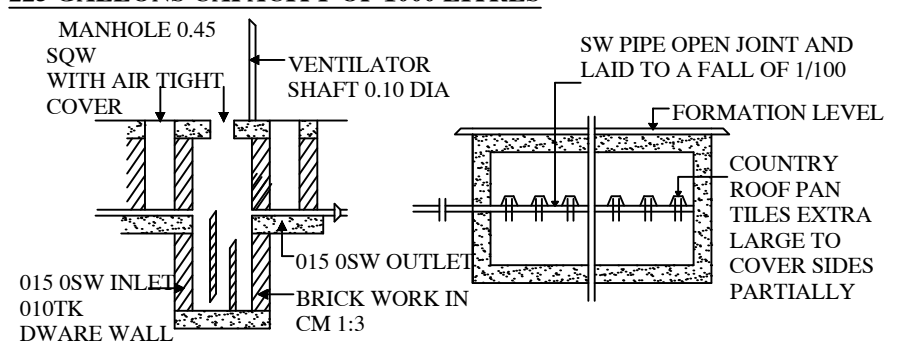

SECTION OF SEPTIC TANK
SECTION OF DISPERSION TRENCH
PLAN OF SEPTIC TANK
PLAN OF DISPERSION TRENCH

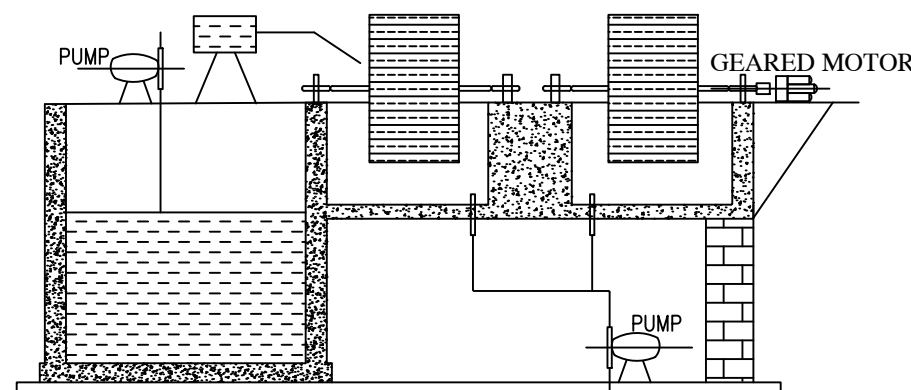

SECTION ON AA

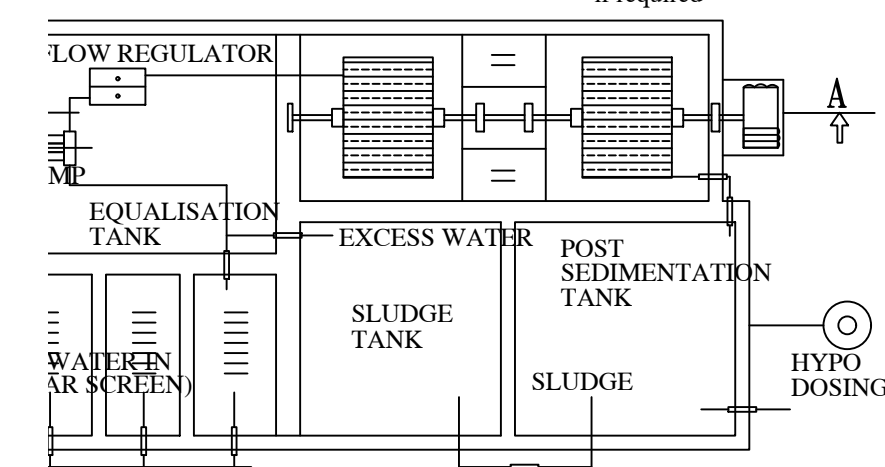

PLAN
SEWAGE TREATMENT PLANT DETAILS
WASTE WATER RECYCLING UNIT

DETAILS OF JOINERIES

MD - DOOR	1.06 X 2.13	W - WINDOW	0.91 X 1.22
D - DOOR	0.91 X 2.13	W1 - WINDOW1	1.22 X 1.22
D1 - DOOR1	0.76 X 2.13	W2 - WINDOW2	1.52 X 1.22
O - OPEN	0.91 X 2.13	V - VENTILATOR	0.91 X 0.61

COLOUR INDEX

SITE BOUNDARY	☐
PROPOSED R.C.C ROOF G.F BUILDING	☐
ROAD	☐
WATER TANK	☐
RAIN WATER PIT	☐
SPECTIC TANK	☐
SOAK PIT	☐

DETAILED PLAN OF

RAINWATER

PERCOLATION AND

COLLECTION PIT.

SECTION ON "A-B"

PLAN

SECTION ON "A-B"

PLAN

AREA DETAILS	SQ.M	SQ.FEET
AREA OF THE PLOT	86.95	936.00
PROPOSED GROUND FLOOR AREA	59.46	640.00
AREA OF OPEN SPACE	27.49	296.00

OWNER SIGNATURE

Signature of Mr. P. Sankar

Mr.P.SANKAR

REGISTERED
ENGINEER/LBS :-

Er.K.SARAVANAN
(REGISTERED ENGINEER GRADE - III
& LBS BHUVANAGIRI TOWN PANCHAYAT)
BHARATHI BUILDERS
122, Main Road, Bhuvanagiri.
Cell: 93455 10538

APPROVAL AUTHORITY