



PLAN SHOWING THE PROPOSED CONSTRUCTION OF A R.C.C ROOF COMMERICAL BUILDING IN EXISTING GROUND FLOOR & PROPOSED GROUND FLOOR AT NEW R.S NO:350/2 ,APPASAMY PADAYACHI STREET, PARAGIPETTAI VILLAGE , BHUVANAGIRI TALUK, CUDDALORE DISTRICT.

APPLICANT OF THE NAME :Mr.MUSTHAFA.,

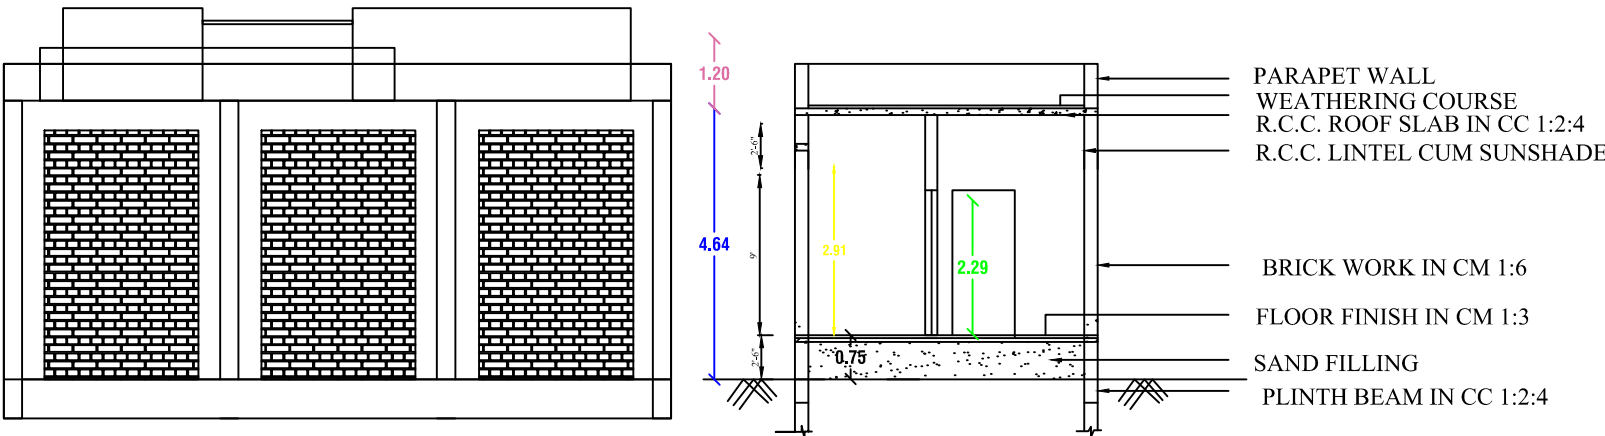


ELEVATION

SECTION ON 'AA'

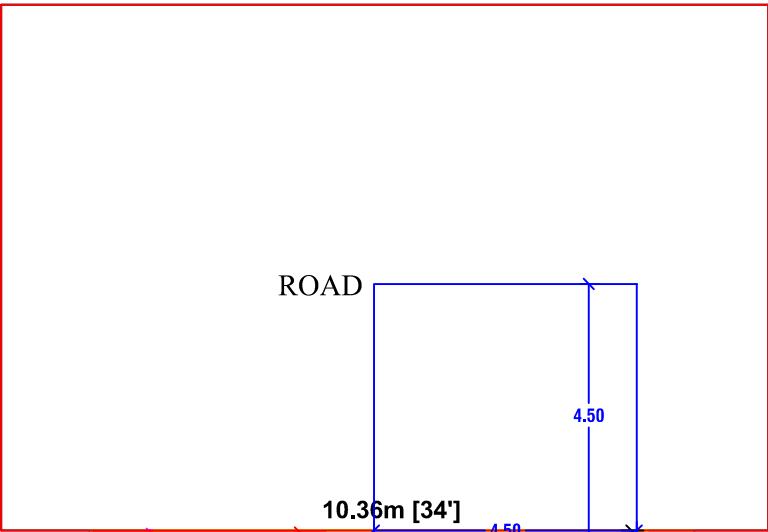


ROAD


ROAD

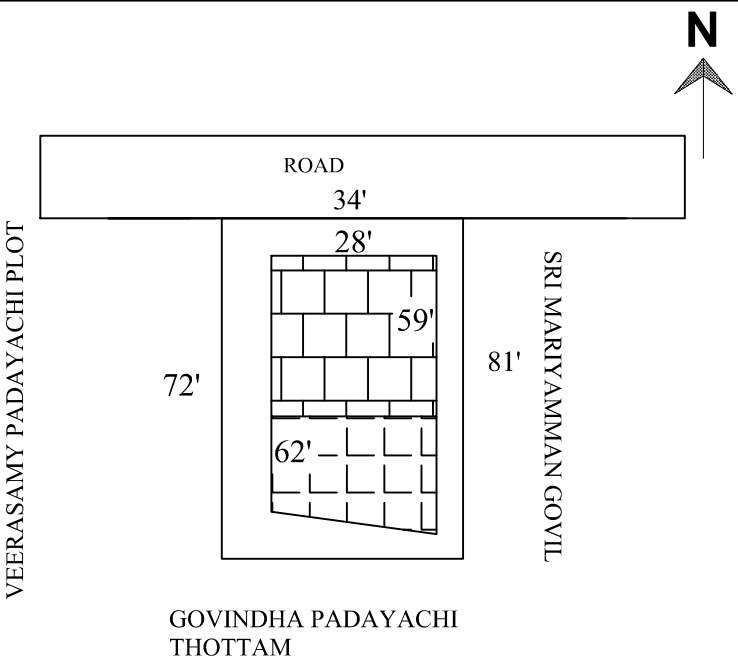

KEY PLAN

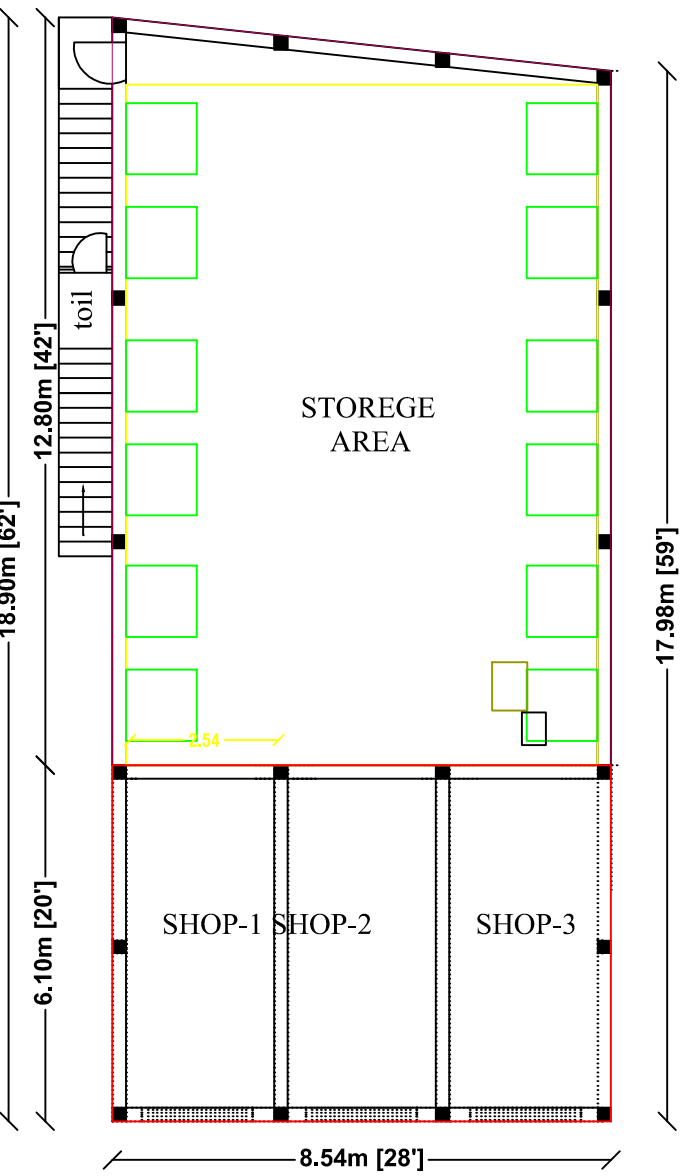


PROPOSED GROUND FLOOR

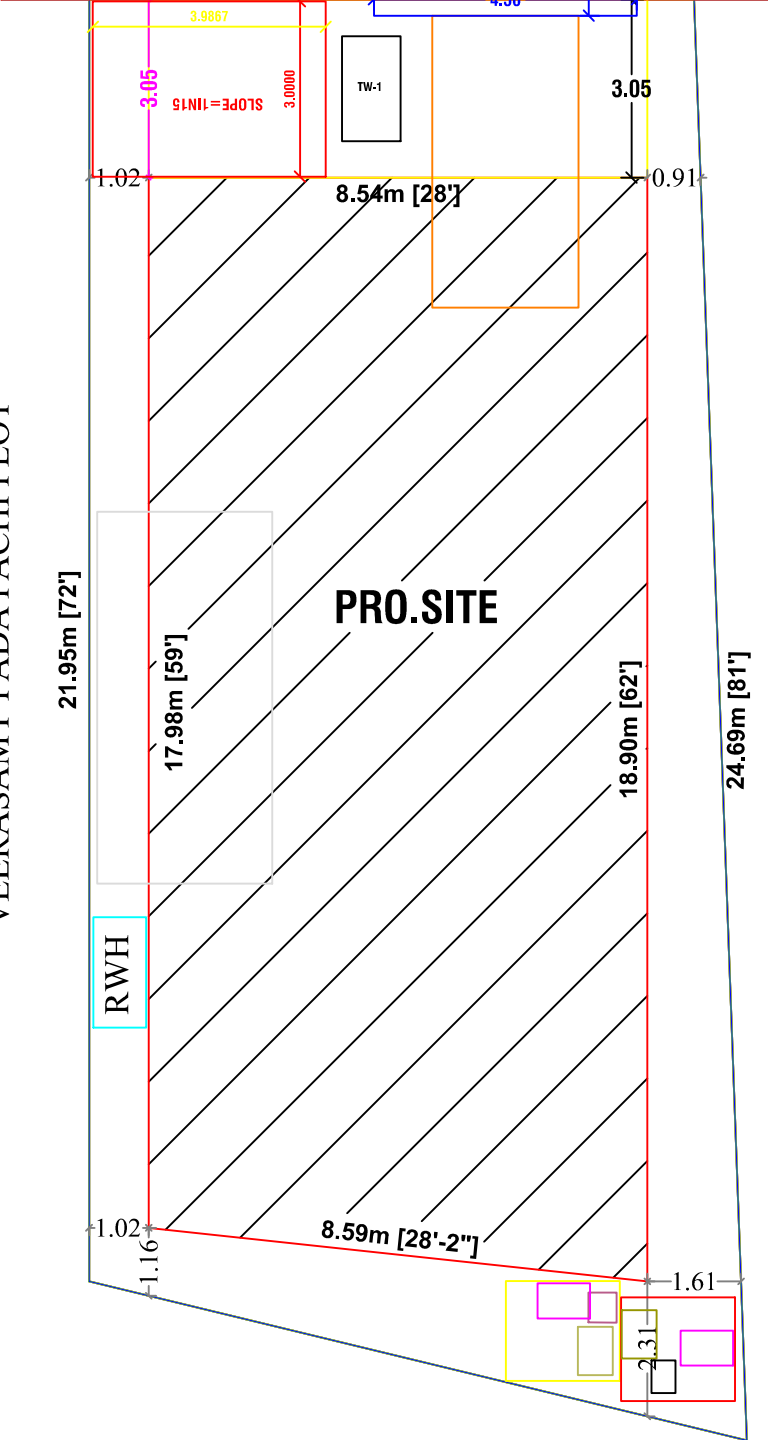


GOVINDHA PADAYACHI THOTTAM


SITE PLAN
SCALE 1:100

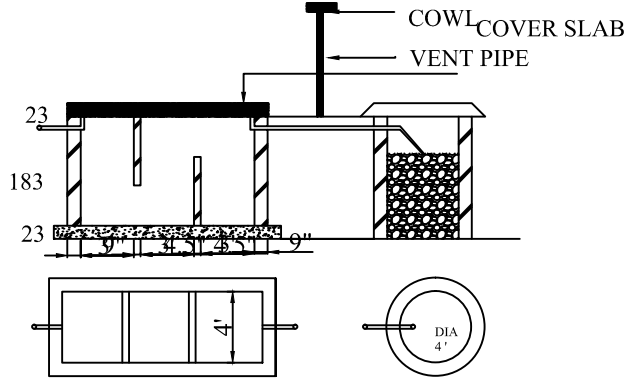


CONSTRUCTION DETAILS OF SEPTIC TANK WITH SOAK PIT

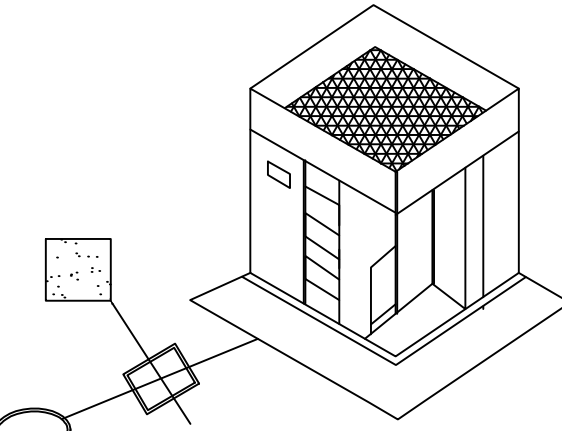


RAIN WATER HARVESTING NOT TO SCALE

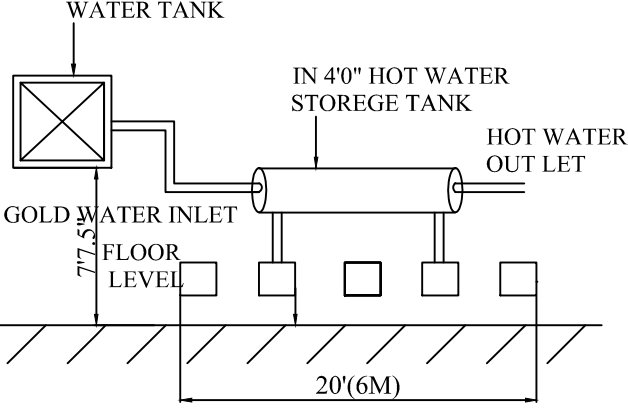

SOLAR HOT WATER SYSTEM DETAIL

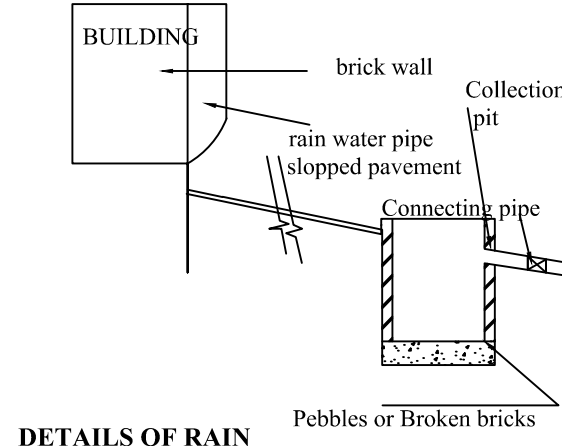

DETAILS OF RAIN WATER SUMP

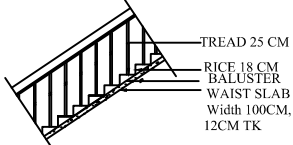

STAIR CASE DETAILS
SCALE 1:100

SCALE 1:100 DATE:

ALL DIMENSIONS ARE IN MTS AND FTS

SCHEDULE	FTS	MTS
MD	3'6"X7'	1.07X 2.14
D	3'X7'	0.91X2.14
D1	2'6"X7'	0.76X 2.14
W	5'X4'6"	1.52X1.37
V	3'X2'3"	0.91X0.61

AREA STATEMENT	SQ.FT	SQ.MT
SITE AREA	2715.75	252.29
EXI.G.F.AREA	560.26	52.05
PRO.G.F.AREA	1134.31	105.38
OPEN AREA	1021.18	94.86

COLOUR INTEX:-
☐ EX-BUILDING
☐ ROAD
☐ OWNER'S BOUNDARY
☐ PROPOSED BUILDING
☐ RAIN WATER HARVESTING PIT

APPLICANT;

(MUSTHAFA)

LICENCED SURVEYOR:-

Er.S.GOWTHAMAN,BE.,
Licence Building Surveyor
SS Builders & Construction
Parangipettai - 608 502.

AUTHORITY:-