


PLAN SHOWING THE PROPOSED CONSTRUCTION OF A R.C.C TERRACED ROOF
RESIDENTIAL BUILDING GROUND FLOOR IN GIRAMA NATHAM NEW R.S.No:-59/5, AT PRESENT
NATHAM NILAVARI THITTAM R.S.No:-376/16, 376/13B, 376/16B , OLD R.S.No:-61A/1B1,
NATHAM PATTa No:-1153, PATTa No:-2432, AT NANDHAVANA STREET, KURINJIPADI
VILLAGE, KURINJIPADI TOWN PANCHAYAT LIMIT & TALUK, CUDDALORE DISTRICT

NAME OF THE OWNER:- Mr. K.RAVI, s/o Mr.KUPPUSAMY, (LATE).




WASTE WATER WILL BE
USED FOR GARDENING
PURPOSE


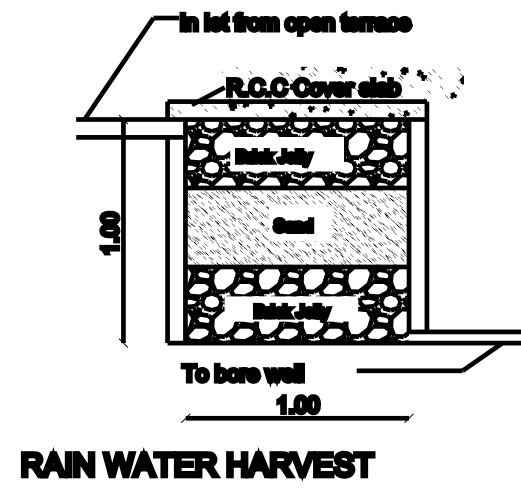


JOINERY DETAILS


- 1 MD Main Door 1.06 x 2.13
- 2 D Door 0.91 x 2.13
- 3 D1 Door 0.76 x 2.13
- 4 W Window 1.52 x 1.52
- 5 V Ventilator 0.91 x 0.91
- 6 GG Grill gate 1.06 x 2.13
- 7 GW Grill work 1.53 x 1.52

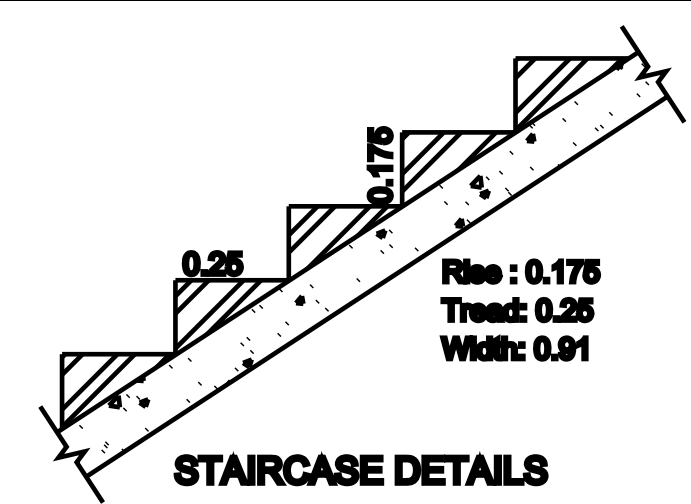

KEY PLAN, Scale:- NTS

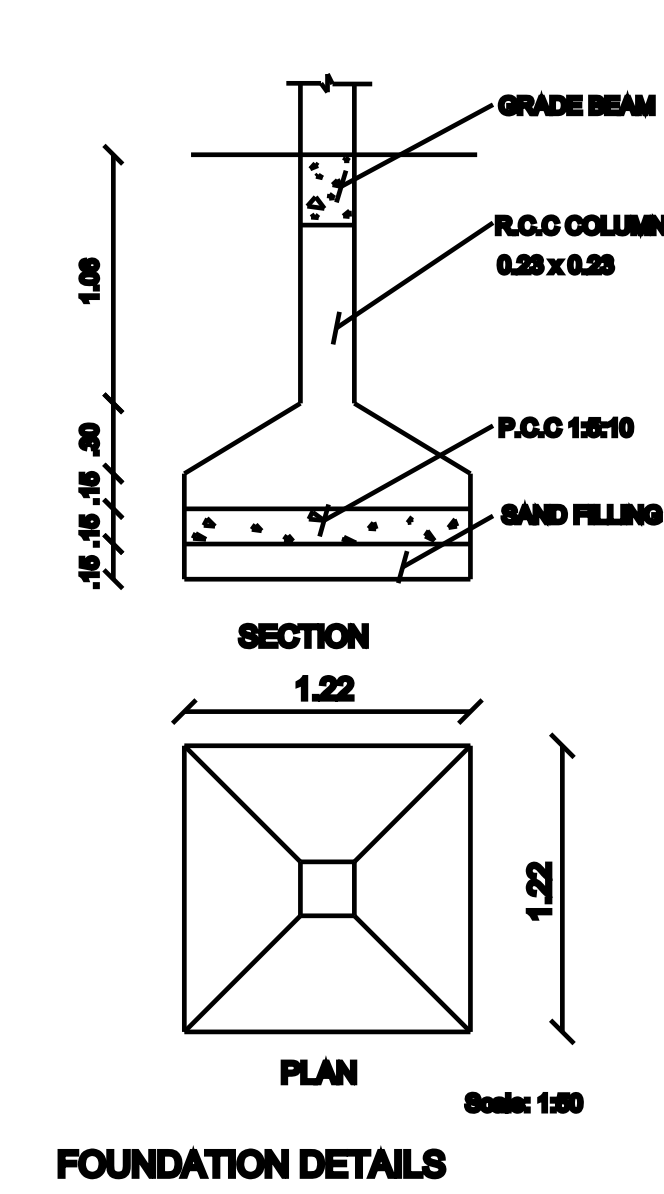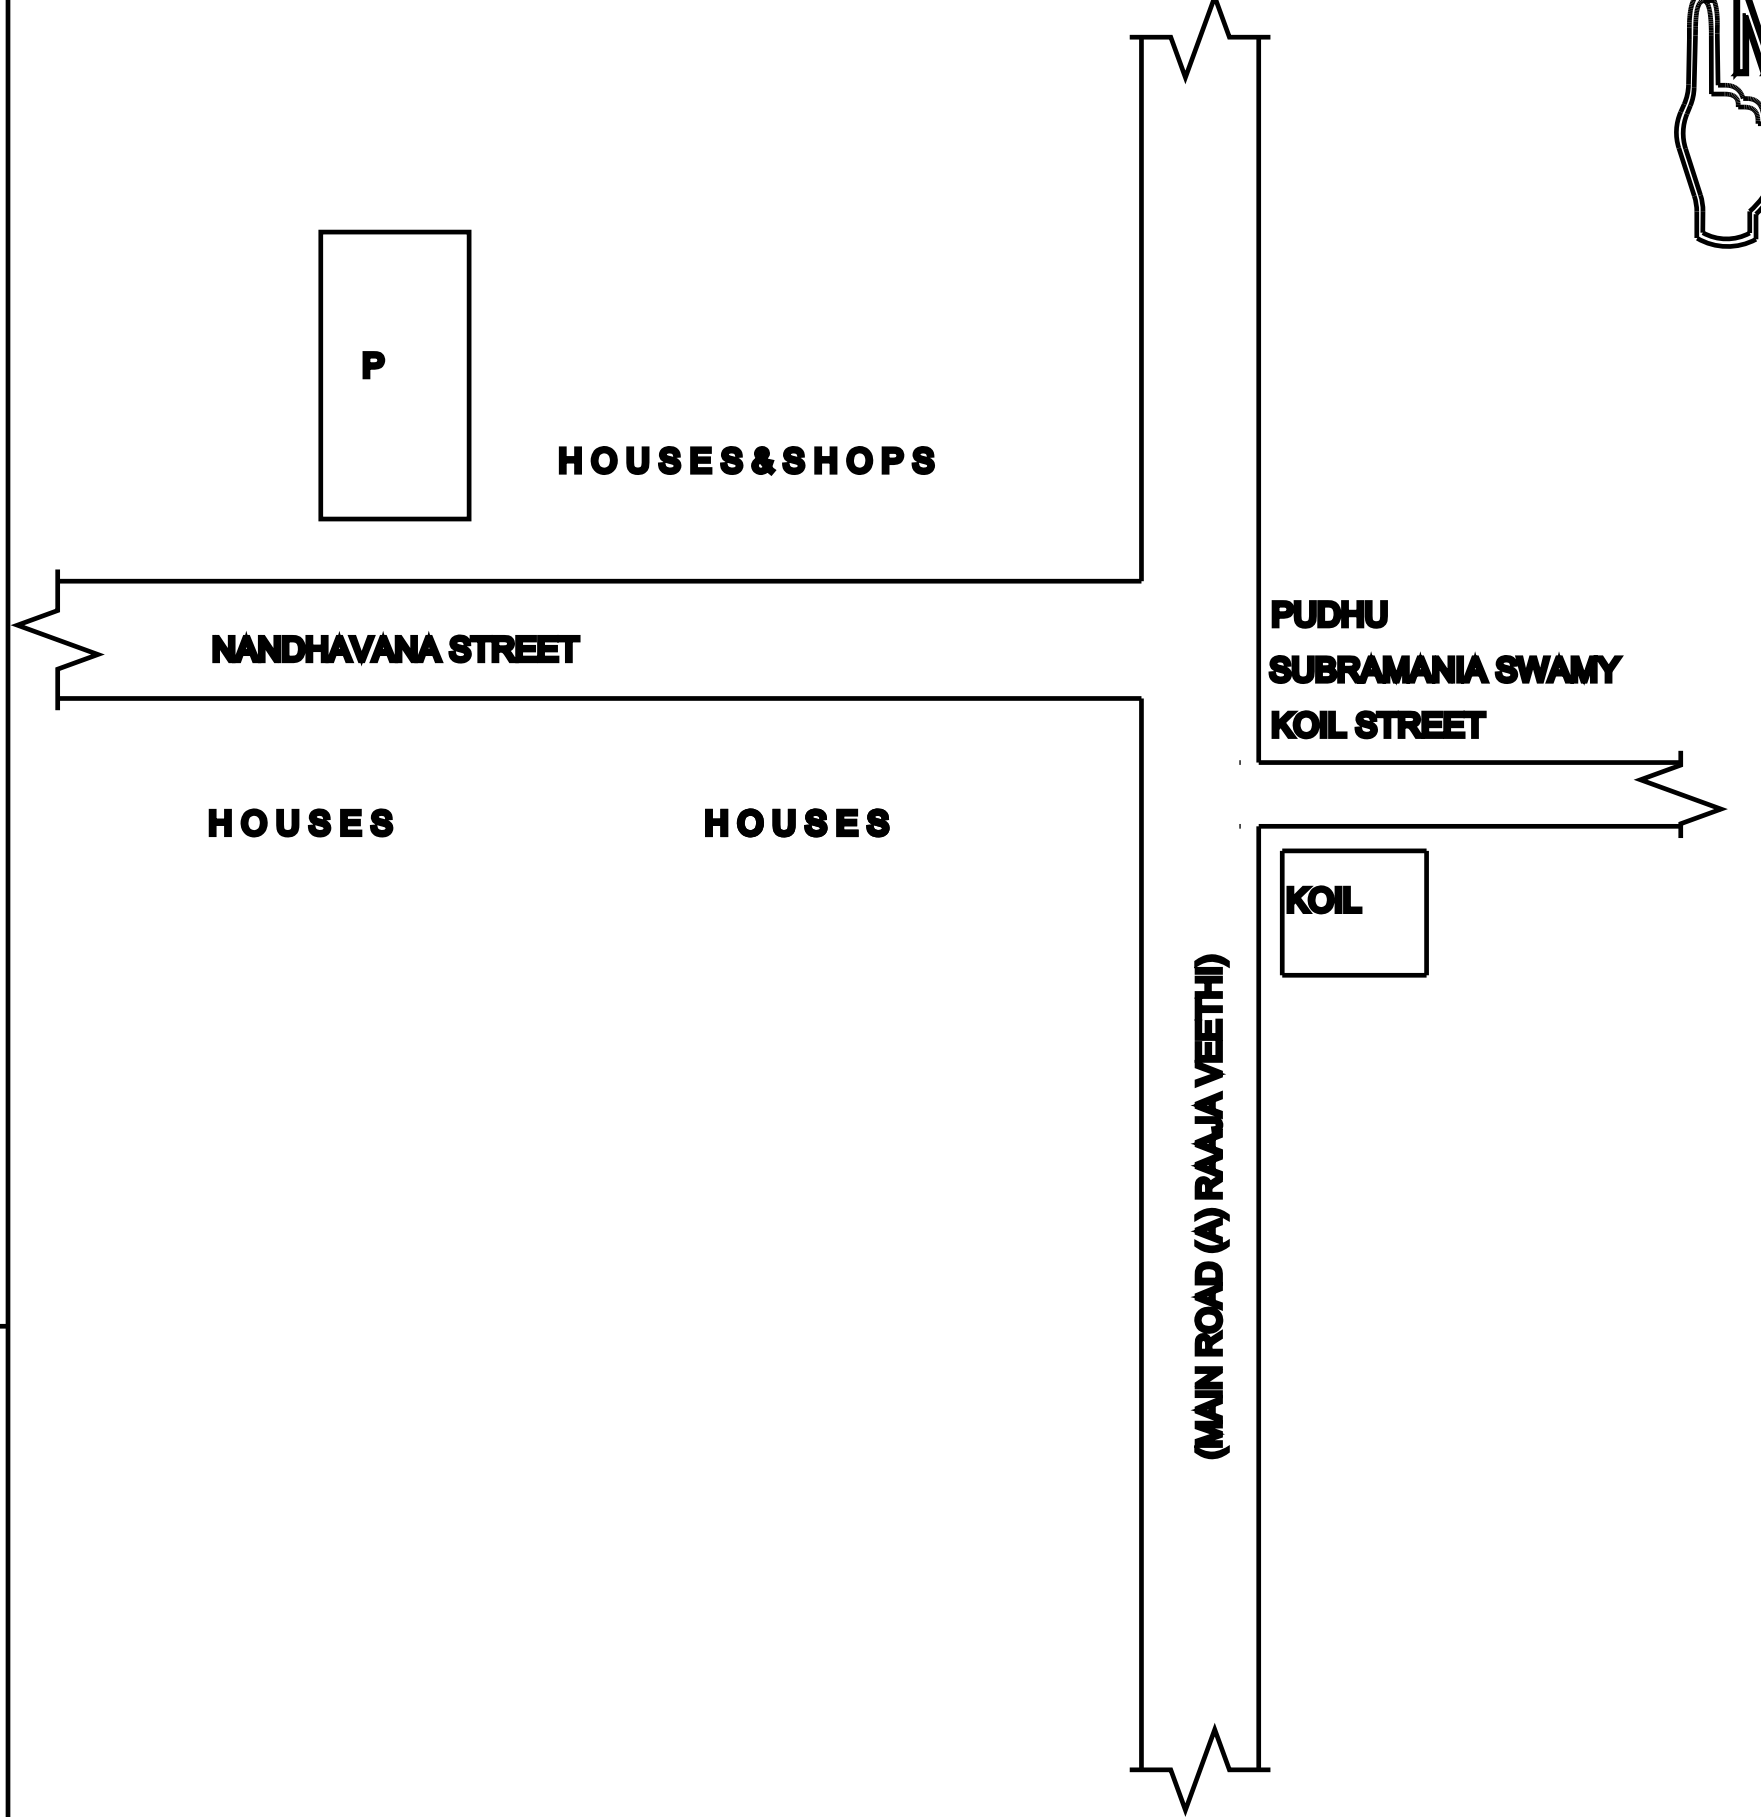

FOUNDATION DETAILS

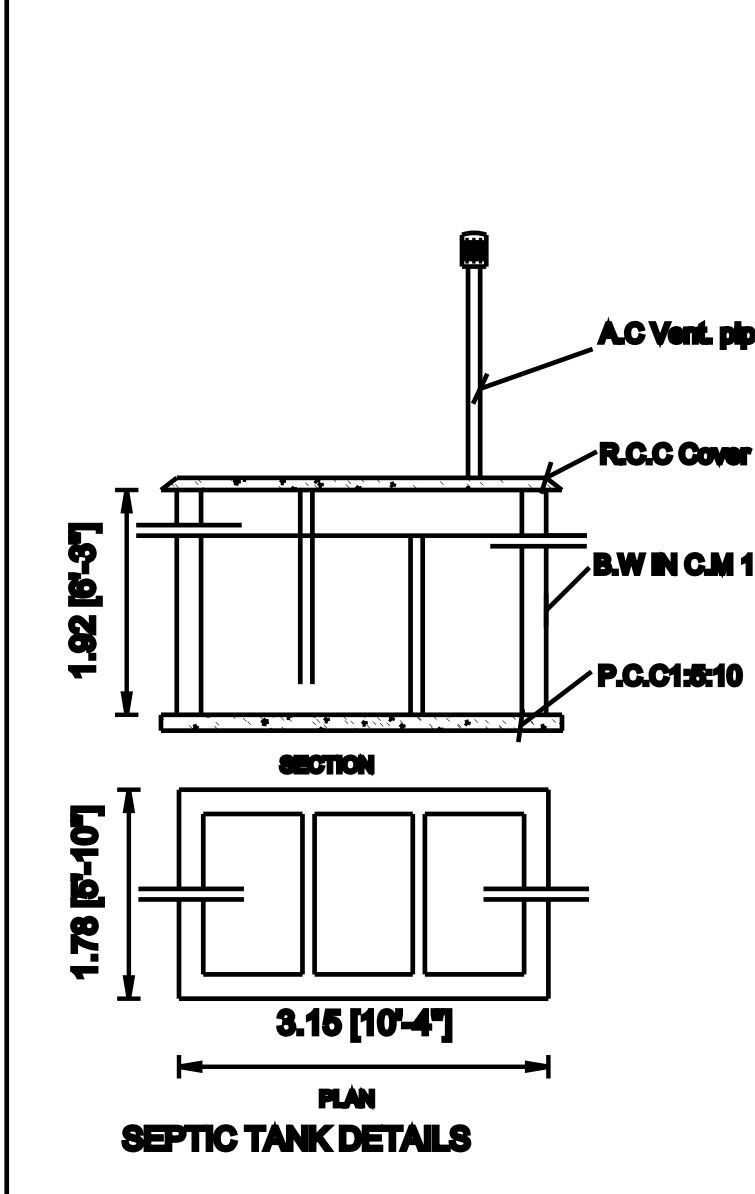

SEPTIC TANK DETAILS

NOTE: -
PROVIDING "U" TRAP FOR SEPTIC TANK.
PROVIDING FOR SOLAR WATER HEATER SYSTEM.
PROVIDING FOR SEWAGE TREATMENT PLANT.

SCALE :- 1:100
All dimensions are in metre
And Feet

Drawn by:- Cell-98856 22532

HARI CONSTRUCTIONS,
67, Alamelu Ammal Nagar,
KURINJIPADI & TALUK,
CUDDALORE DIST.607 302
gopihari.civil@gmail.com


REGD ENGINEER

OWNER

K.RAVI,
s/o Mr.KUPPUSAMY(LATE)

SITE PLAN, Scale:- 1:100


MALLIKA AND VELUSAMY PLOT

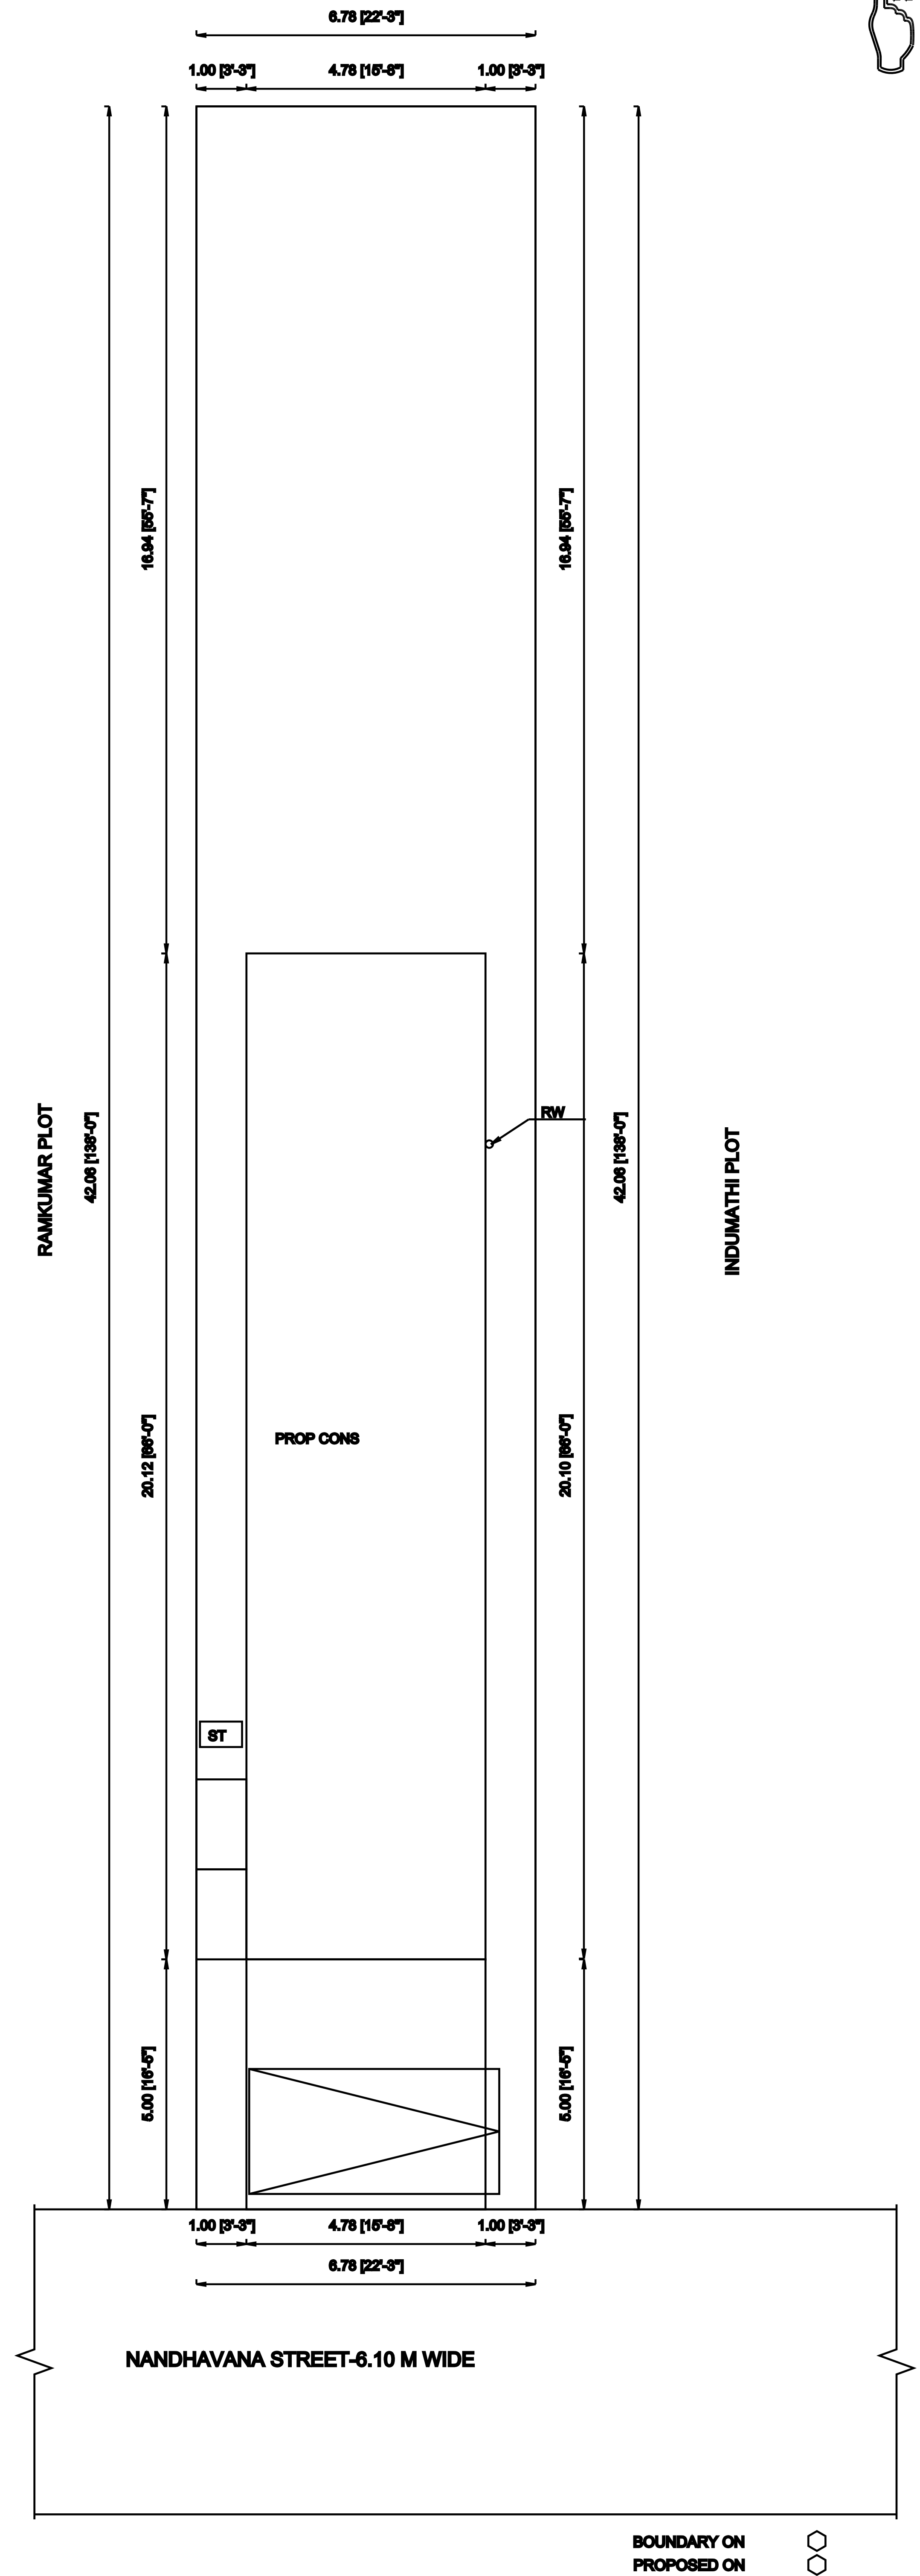

BOUNDARY ON
PROPOSED ON


ELEVATION

SECTION ON 'AB'

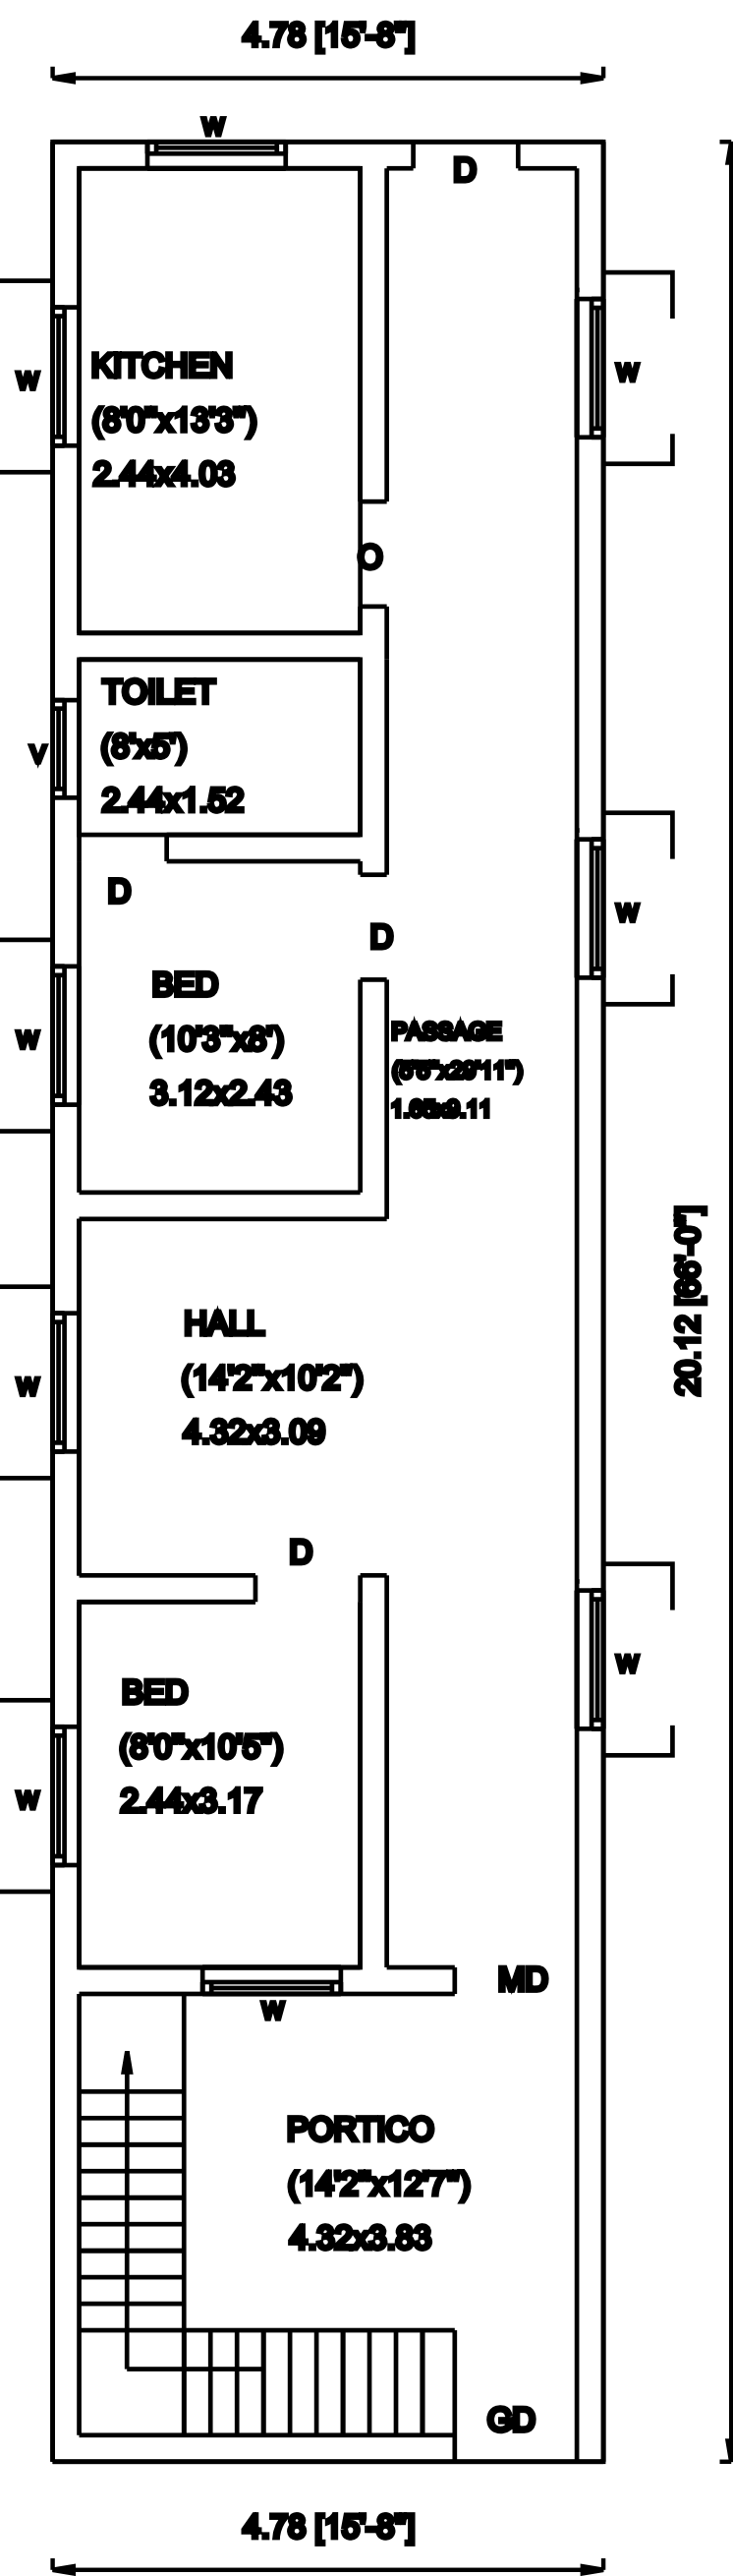

GROUND FLOOR PLAN-
(SOUTH FACE)

SOLAR WATER HEATER
(NOT TO SCALE)

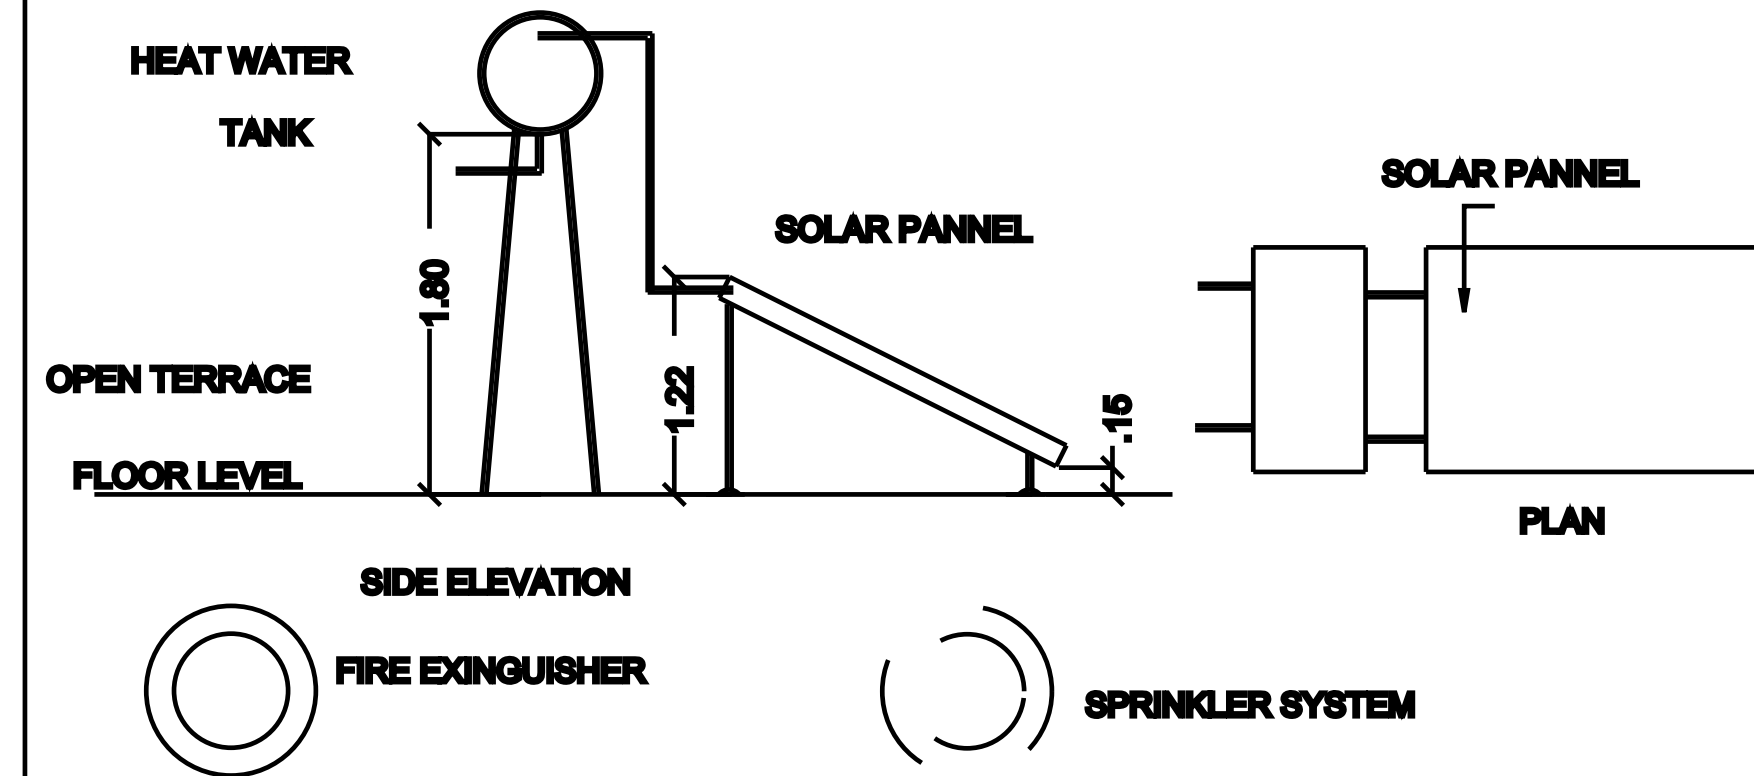

TOTAL PLOT AREA(21'6"+0 9")=22'3"x138'0") : 285.25 Sqm 3070.50 Sft,

G.F.PLINTH AREA HOUSE : 96.17 Sqm 1034.78 Sft,

AREA OF THE OPEN SPACE : 189.08 Sqm 2035.72 Sft,

LENGTH OF THE COMPOUND WALL : 97.68 Rm

CAR PARKING (2.50Mx5.00M) : 1 NO

TWO WHEELER PARKING : 2 NO

P.C (96.17/285.25) : 33.71 %

F.S.I (96.17/285.25) : 0.33