

SITE AND DETAILED PLAN SHOWING THE PROPOSED CONSTRUCTION OF R.C.C ROOF RESIDENTIAL GROUND AND FIRST FLOOR BUILDING (AFTER DEMOLISHING THE EXISTING COUNTRY TILE HOUSE IN NEW DOOR NO:8),R.S.NO:137/ 44 (S.D.R.S.NO:447/ 2)PATTA NO:2769,ERATTAI PILLAIYAR KOVIL STREET,BHUVANAGIRI,WITHIN LIMIT OF BHUVANAGIRI TOWN PANCHAYAT,BHUVANAGIRI TALUK, CUDDALORE DISTRICT.

NAME OF OWNER :- Mr.A.MOHAN
S/ O:ARUMUGAM.P

ITEM NO: (2)PROPERTY

7.92(26'0")

REAR SIDE OPEN16.15M


33.35(110'0")

DHANDAPANI HOUSE


FRONT SIDE OPEN 3.05M

7.92(26'0")

← 8.53M ROAD

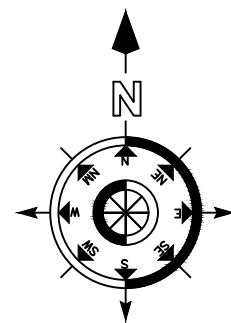


SITE PLAN
(SCALE 1:100)

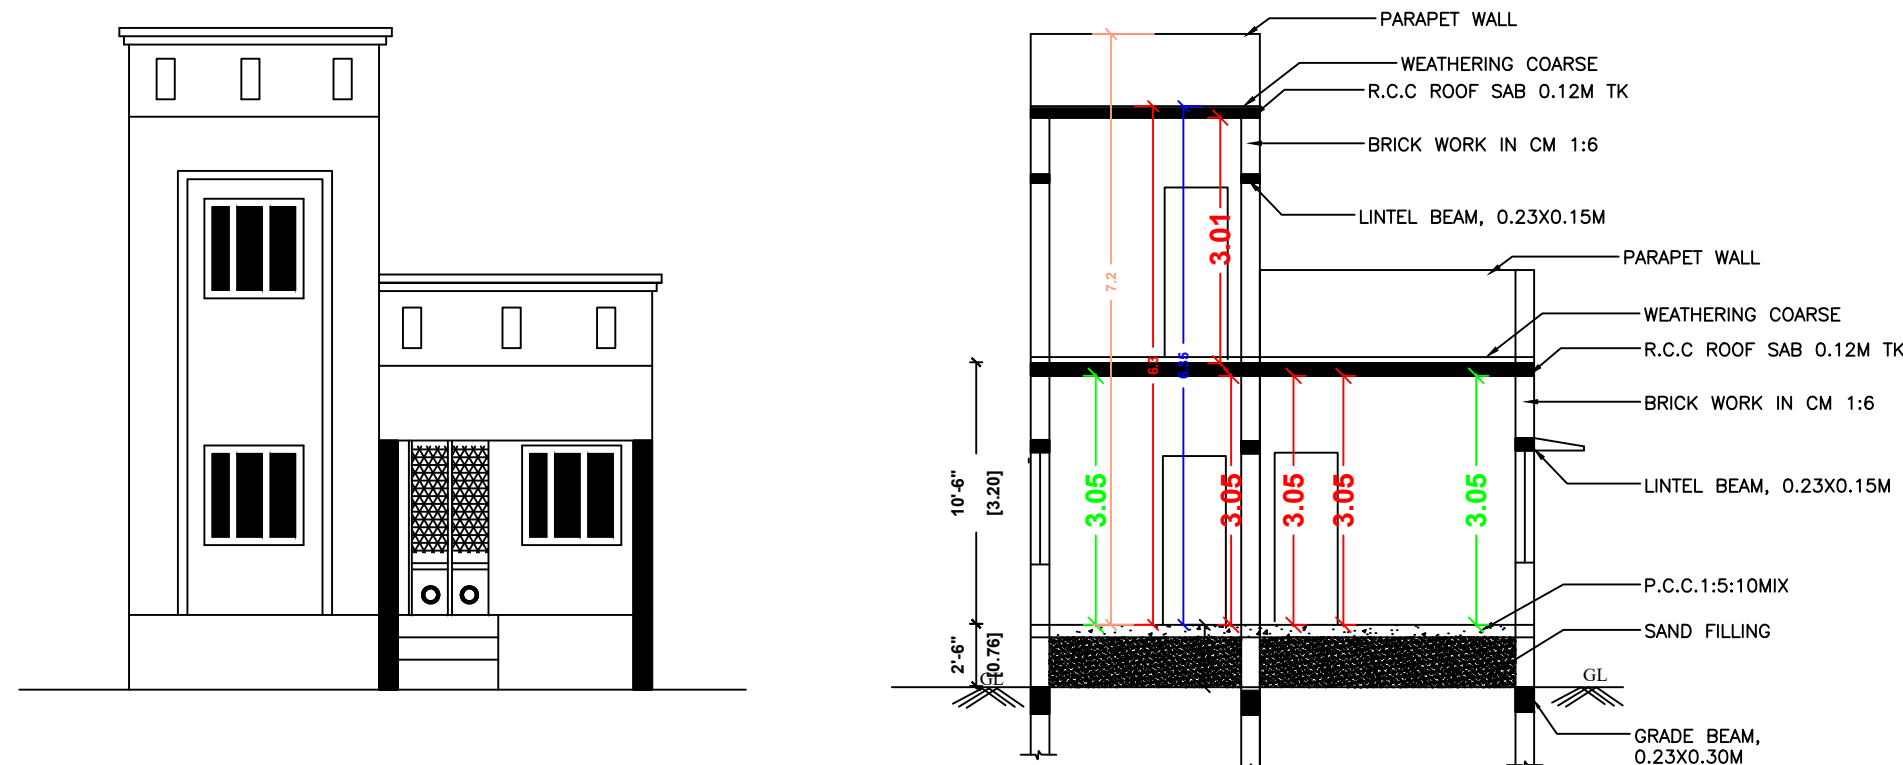


ELEVATION

SECTION ON 'AA'

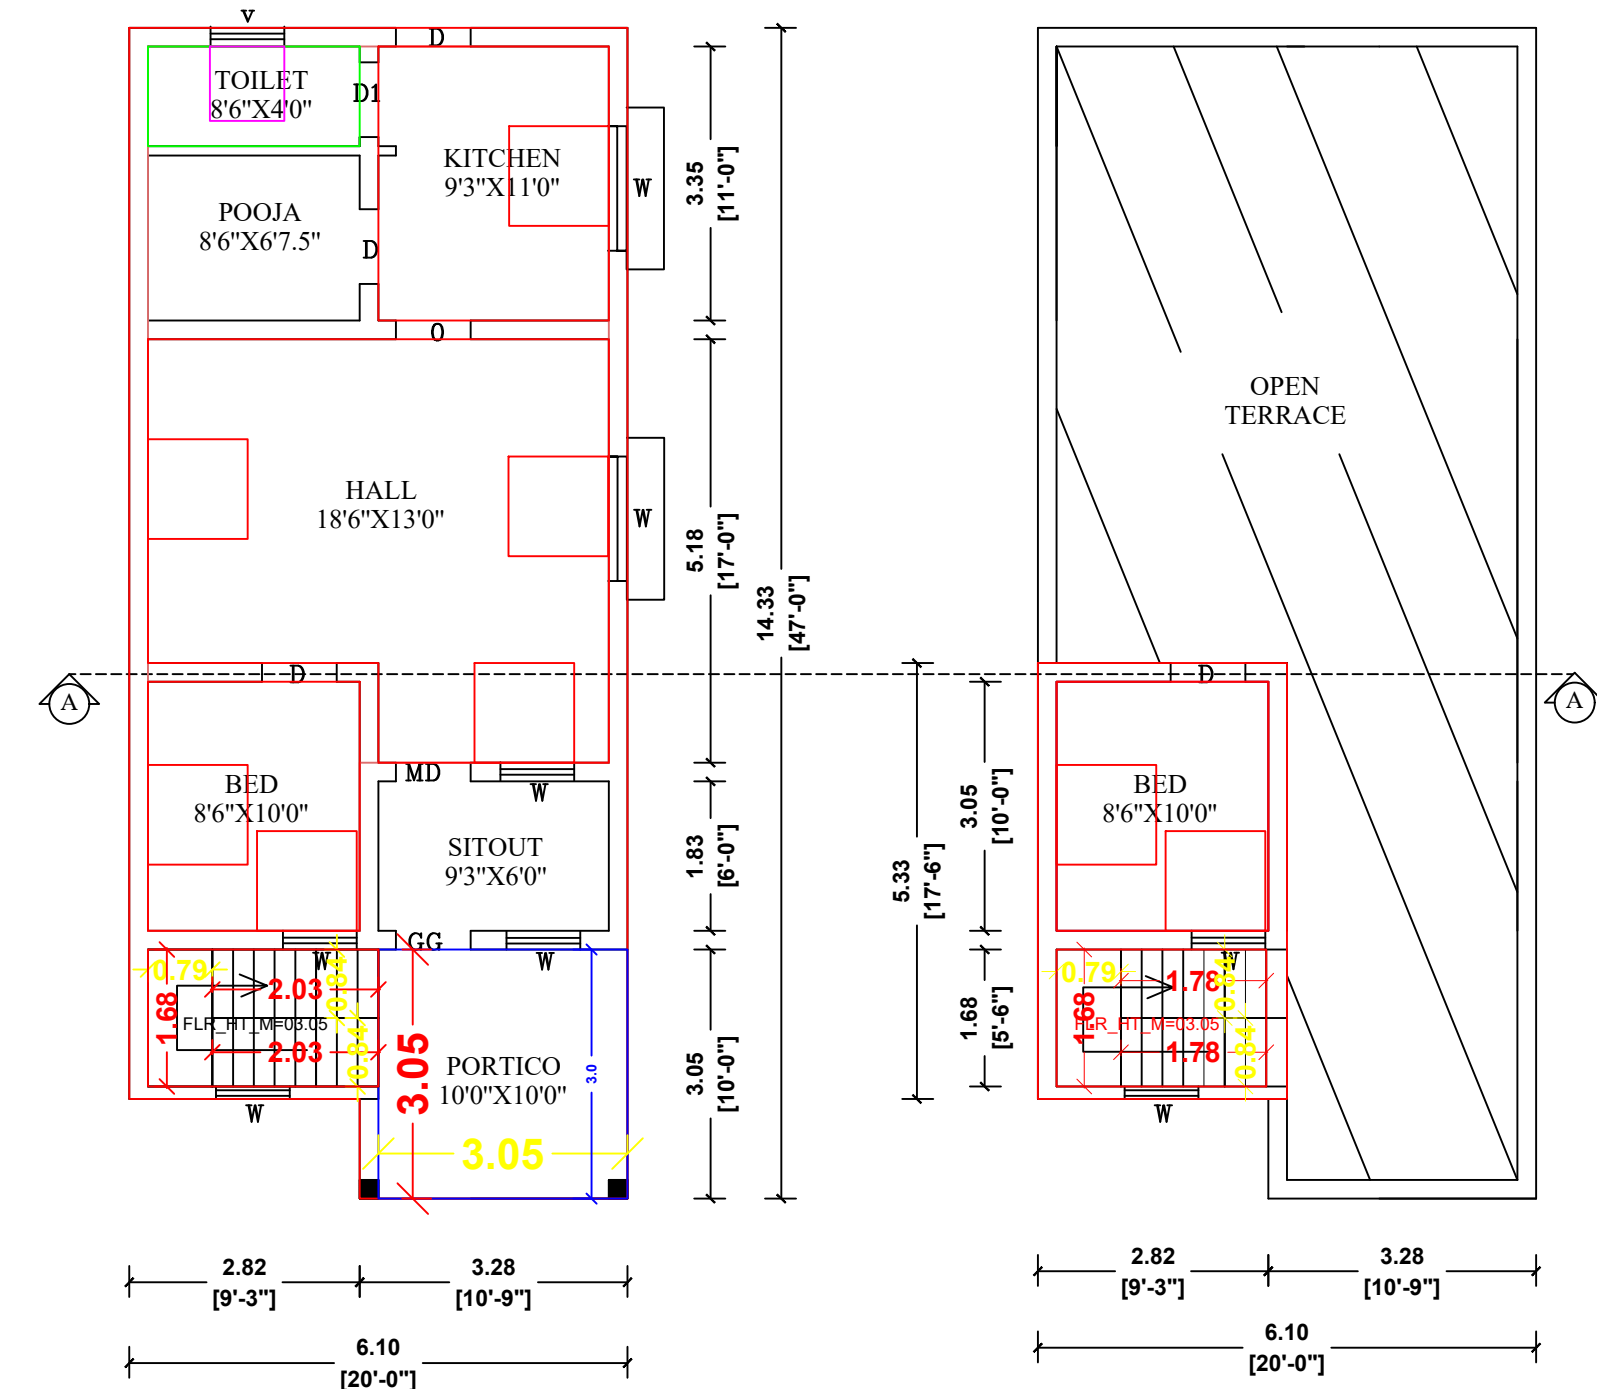



PROPOSED GROUND FLOOR PLAN

PROPOSED FIRST FLOOR PLAN

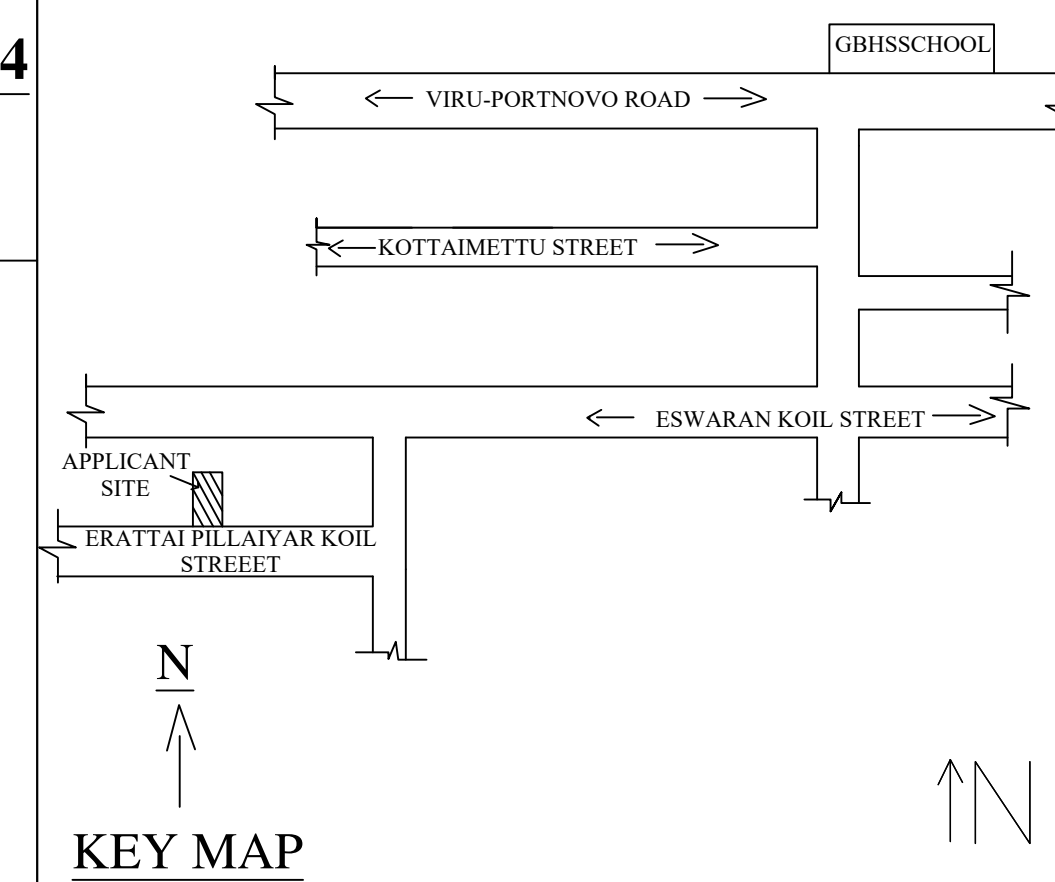


KEY MAP

DETAILED DRAWING FOR SEPTIC TANK WITH DISPERSION TRENCH
225 GALLONS CAPACITY OF 1000 LITRES

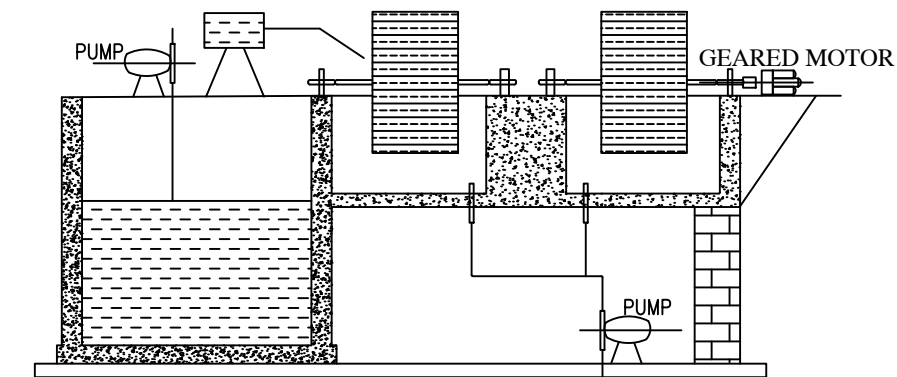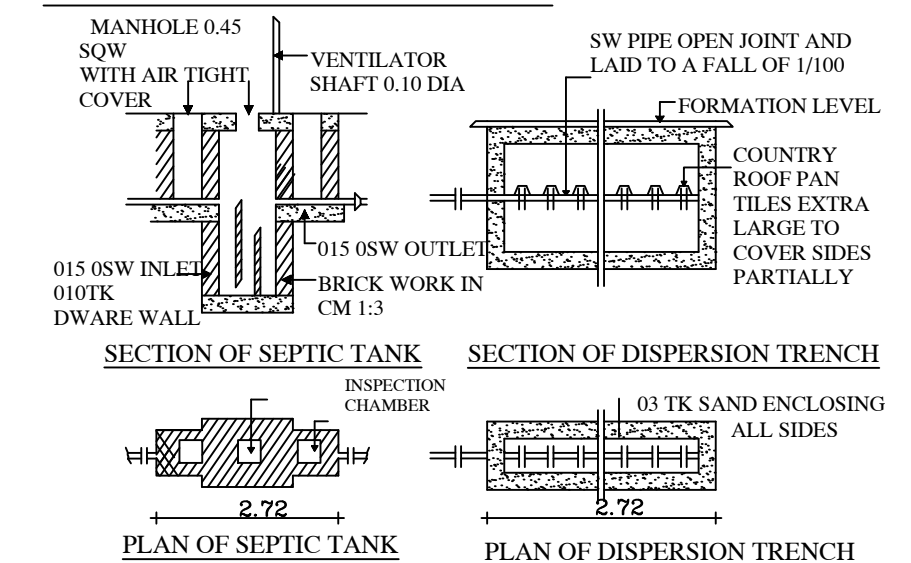



SECTION ON AA

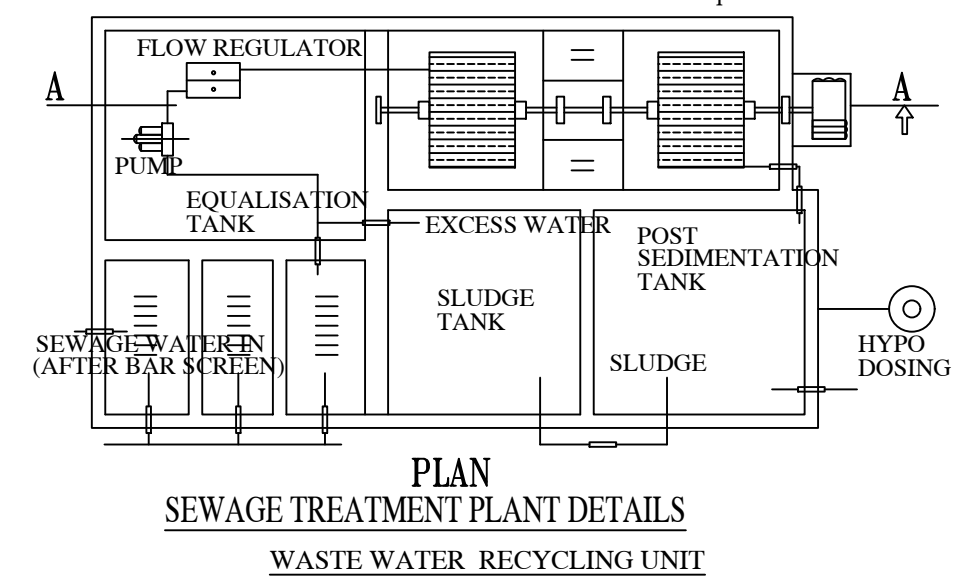

PLAN
SEWAGE TREATMENT PLANT DETAILS
WASTE WATER RECYCLING UNIT

DETAILS OF JOINERIES

MD - DOOR	1.06 X 2.13	W - WINDOW	0.91 X 1.22
D - DOOR	0.91X 2.13	W1 - WINDOW1	1.22 X 1.22
D1 - DOOR1	0.76 X 2.13	W2 - WINDOW2	1.52 X 1.22
O - OPEN	0.91 X 2.13	V - VENTILATOR	0.91 X 0.61

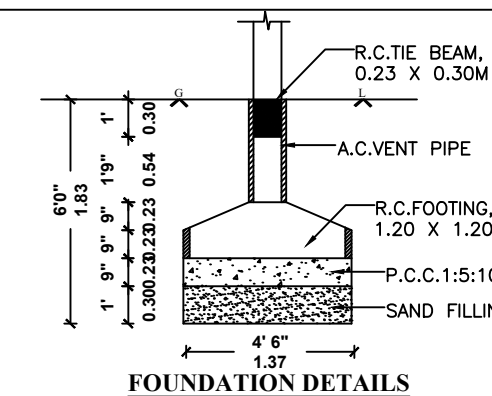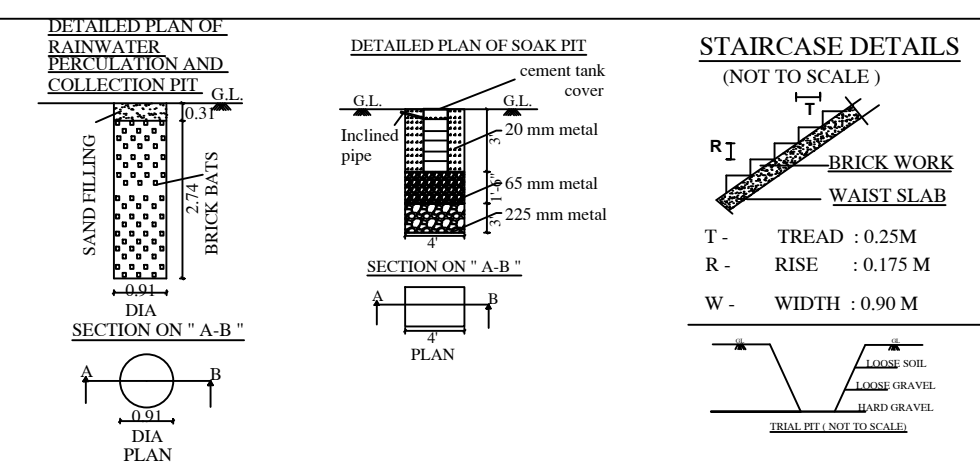

FOUNDATION DETAILS

COLOUR INDEX

SITE BOUNDARY	
PROPOSED R.C.C ROOF G.F&F.F BUILDING	
ROAD	
WATER TANK	
RAIN WATER PIT	
SPECTIC TANK	
SOAK PIT	

AREA DETAILS	SQ.M	SQ.FEET
AREA OF THE PLOT	265.70	2860.00
PROPOSED GROUND FLOOR AREA	83.89	903.00
PROPOSED FIRST FLOOR AREA	16.26	175.02
AREA OF OPEN SPACE	181.81	1957.00

OWNER SIGNATURE

A. wh.

Mr.A.MOHAN

**REGISTERED
ENGINEER/LBS :-**

Er. K. SARAVANAN
REGISTERED ENGINEER & LBS
(Reg.No: RE/GR-III/05/2024)
K K BHARATHI BUILDERS
122-2, MAIN ROAD,
BHUVANAGIRI - 608 601, Cud DT.,
Cell: 9789167768