



PLAN SHOWING THE PROPOSED CONSTRUCTION OF RCC ROOF GROUND FLOOR RESIDENTIAL BUILDING IN OLD S.F. NO:20/1B2A, PATTA NO.649 In S.F.No:30/23A2, WARD NO.7 AT VARUNATHIRTHAM VILLAGE AND HARUR TOWN PANCHAYAT LIMIT, HARUR TALUK AND DHARMAPURI DISTRICT.

Mrs.T.TAMILARASI W/o Mr.THIRUMALAI


SCALE -1:100

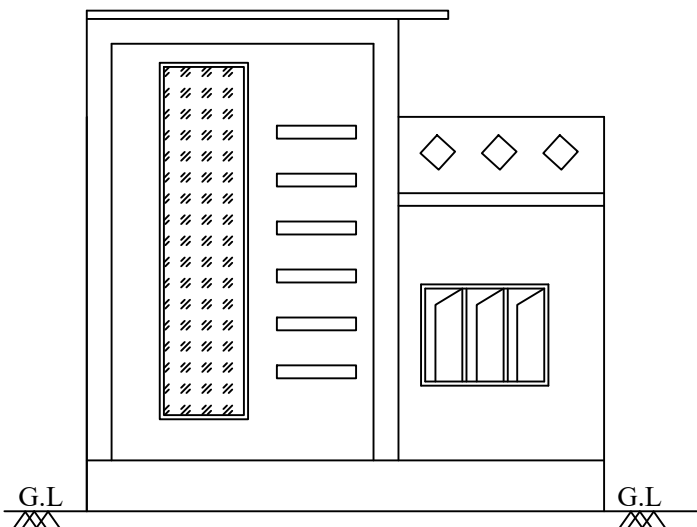

FRONT ELEVATION

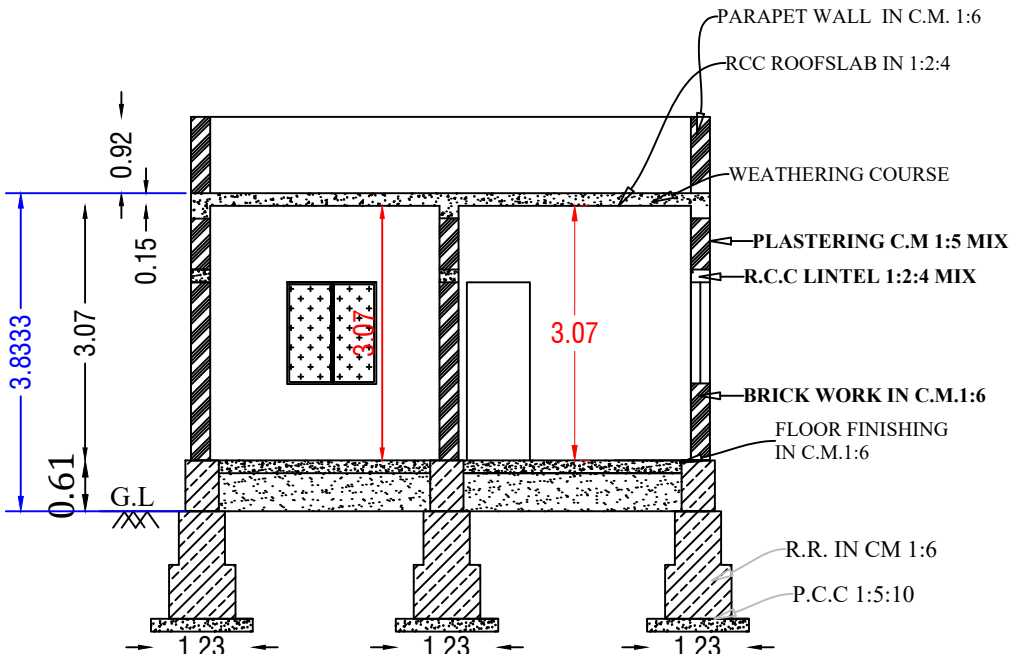


SECTION ON - AA'

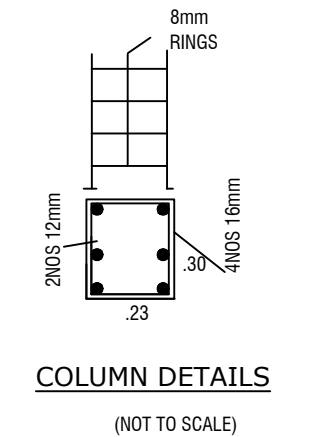


COLUMN DETAILS

(NOT TO SCALE)

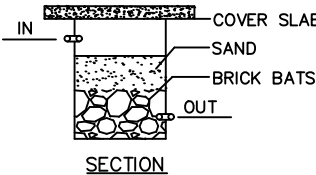


RAINWATER HARVEST

NOT TO SCALE

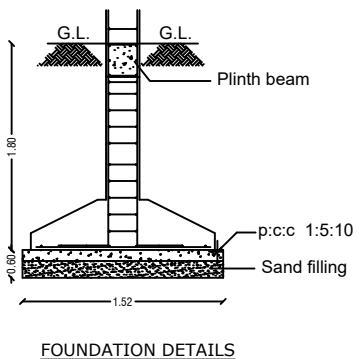

FOUNDATION DETAILS

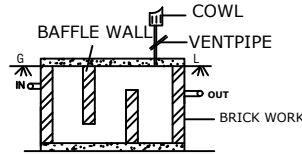


SECTION ON - XY

PLAN


SEPTICTANK DETAILS

NOT TO SCALE

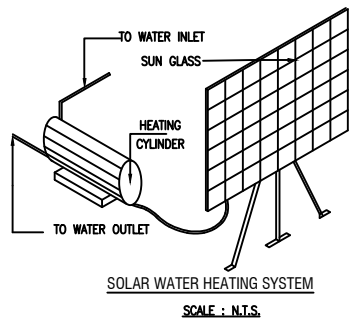


SOLAR WATER HEATING SYSTEM

SCALE : N.T.S.

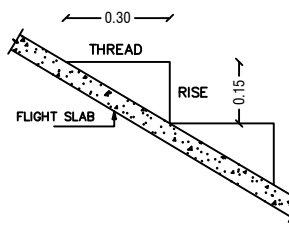


STAIRCASE DETAILS


(NOT TO SCALE)

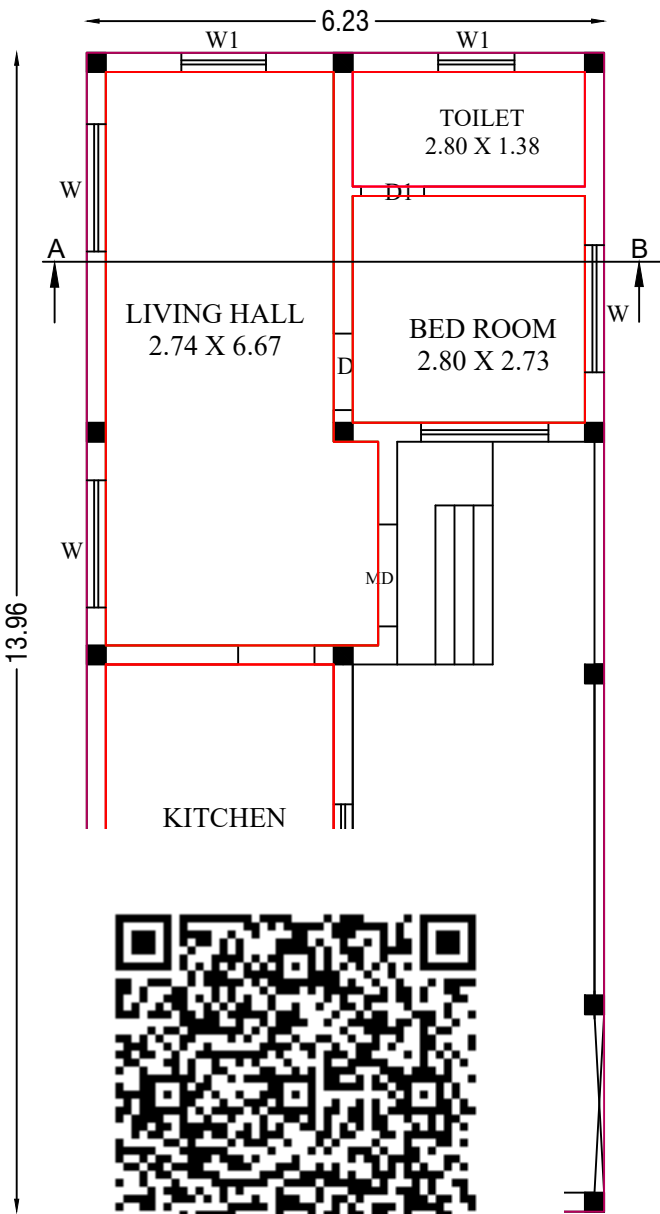

AN

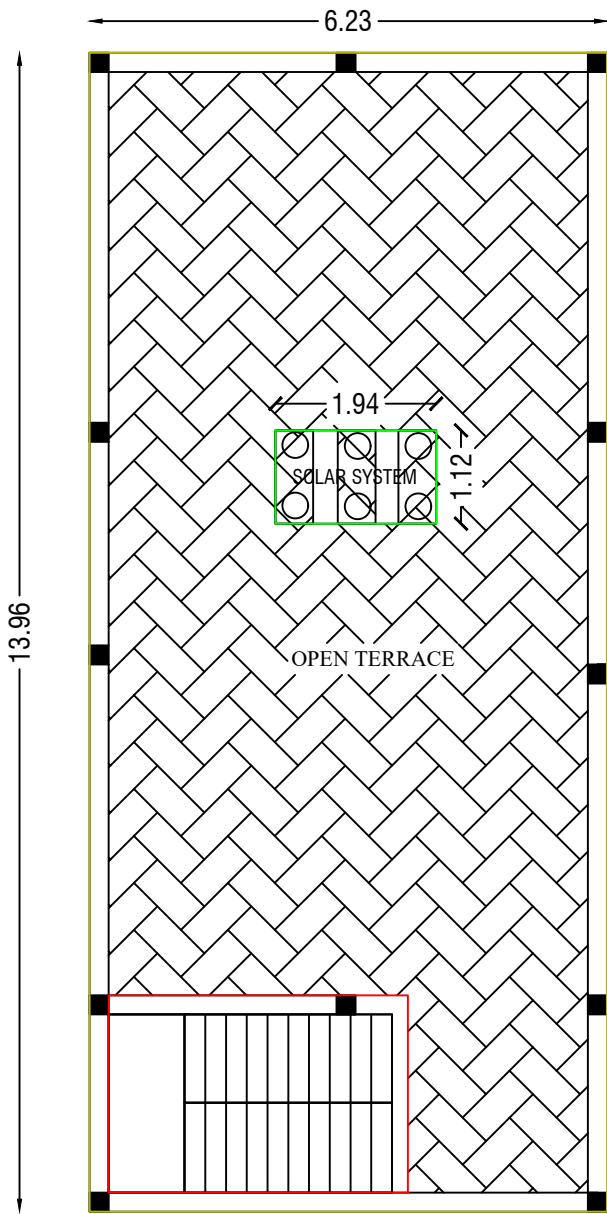

OPEN TERRACE

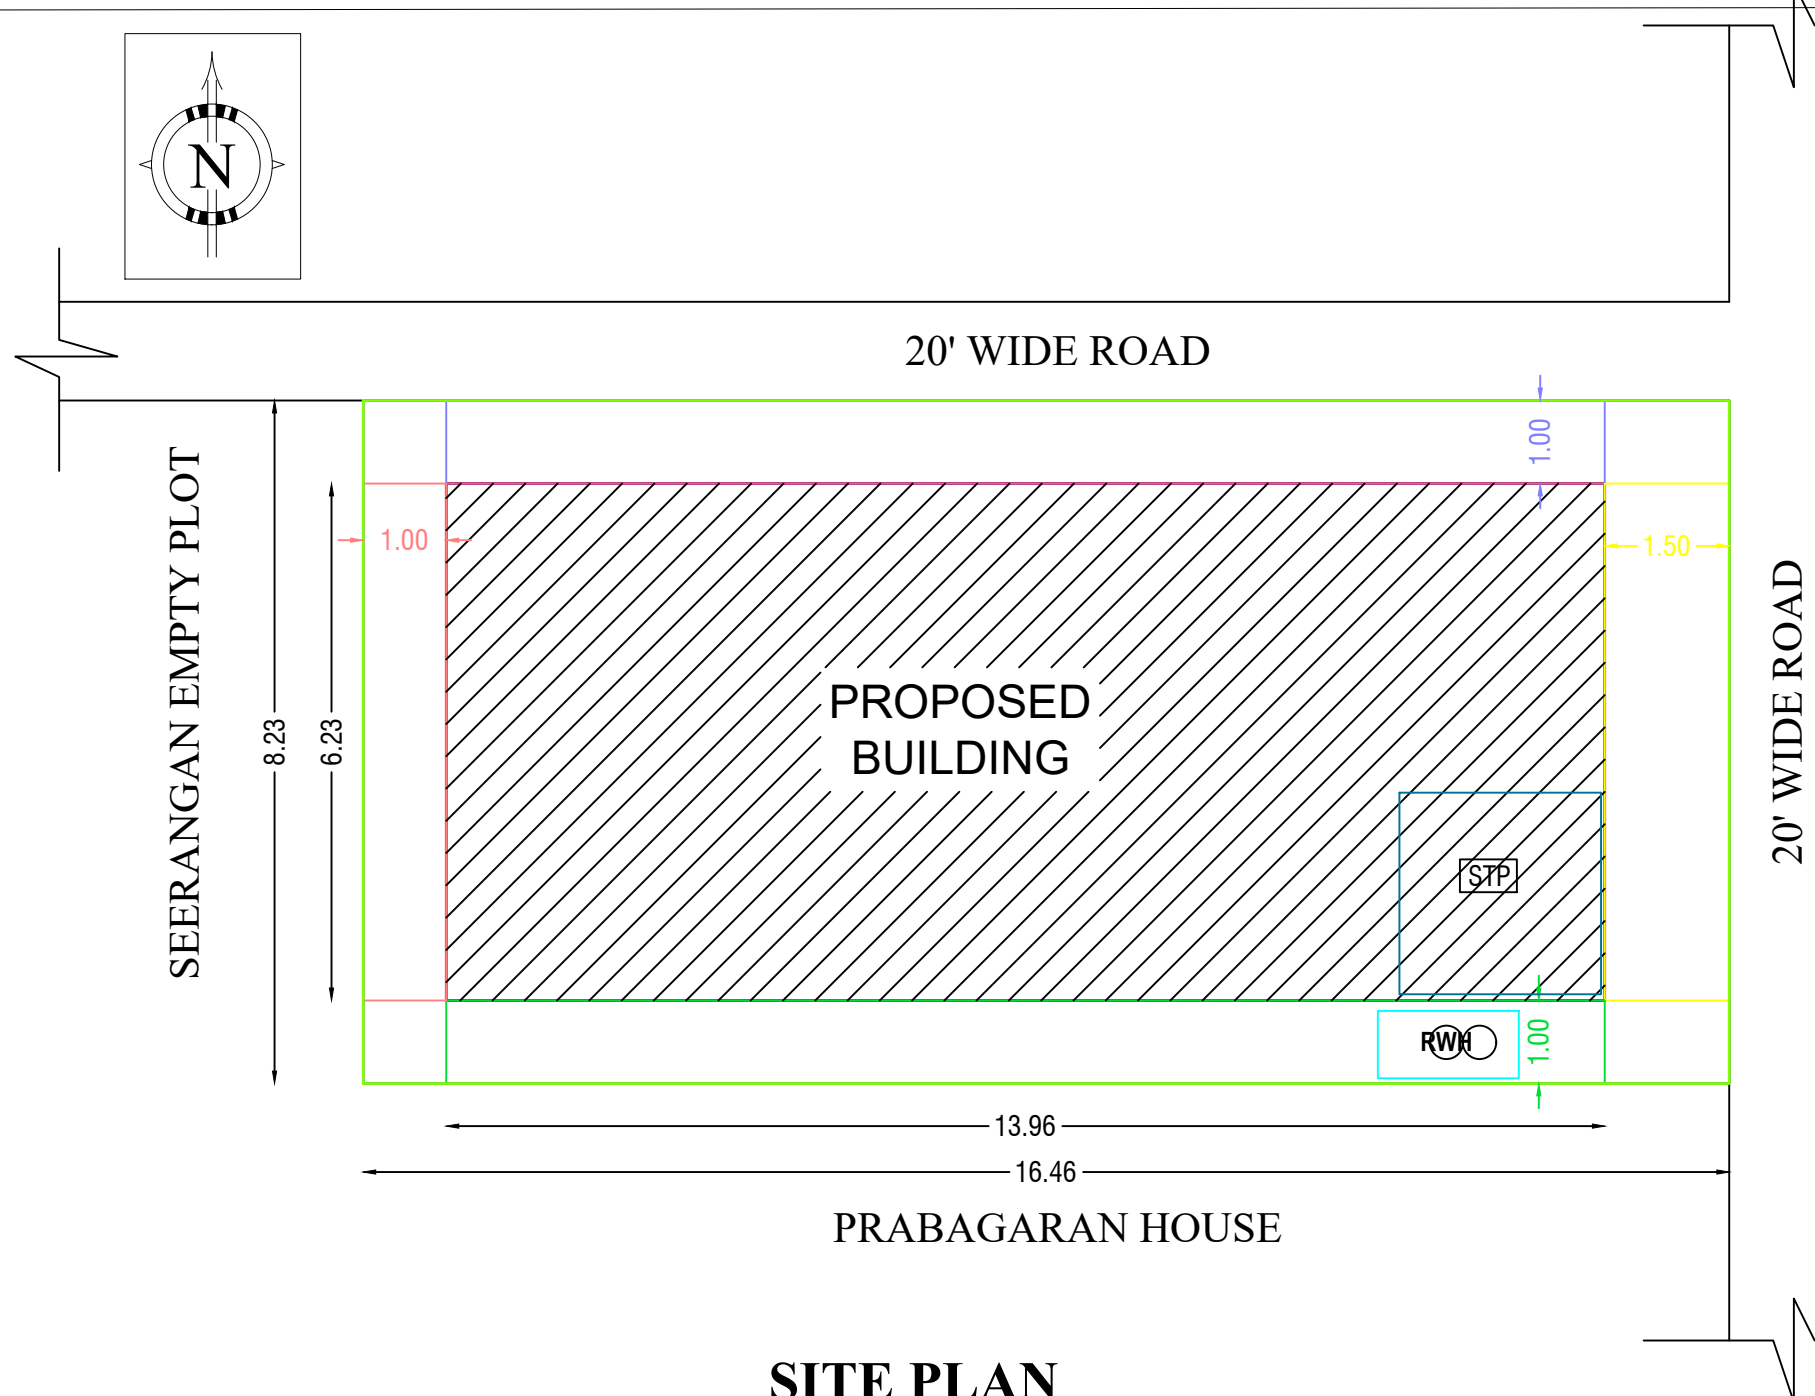

SITE PLAN

SCALE 1:100

OFFICE USE

Technical Approval

Technical Approval issued.

This Document is Digitally Data Singed by

"EXECUTIVE OFFICER OF HARUR TOWN

PANCHAYAT. So any seal or Sign is not

necessary.

ALL DIMENSIONS ARE IN "METER & FEET"

Area Details

PLR / FMB Area 135.46 Sq.Mt

Document Area 135.45 Sq.Mt

Super Imposed Area 135.46 Sq.Mt

SITE DETAILS

Particulars Total Buildup Area Sq.mt Total Buildup Area Sq.ft

Total Site Area 135.46 1457.54

Ground Floor Plinth Area 87.03 936.44

Ground Floor Carpet Area 35.08 377.46

Open Area 48.43 521.10

SCHEDULE OF JOINERIES

IN M

MAIN DOOR 1.05 X 2.1 M.D

DOOR 0.91 X 2.10 D

DOOR (Toilet) 0.76 X 2.10 D1

WINDOW 1.83 X 1.22 W

WINDOW-W1 1.52 X 1.22 W1

VENTILATOR 0.6 X 0.45 V

COLOR INDEX

SITE BOUNDARY

EXISTING ROAD

PROPOSED BUILDING

SEPTIC TANK

RAIN WATER HARVESTING

APPLICANT SIGNATURE:

Er.T.KALAI DASAN,B.E.,(Civil),
Licensed Building Surveyor,
THANGAM CONSTRUCTIONS,
4-Roads, Harur-636 903,
Cell : 93635 67979.

REGISTER ENGINEER: